

# Architexture

All construction work to be performed in accordance with Australian Standards and Building Code of Australia 2023.

Copyright: Tye Design reserve all rights. This drawing and Council approval remains the property of Tye Design and is protected by international copyright laws. These drawings may not be copied, publicised or used without permission of Tye Design. The information and ideas contained within these drawings is the intellectual property of Darren Tye.

Tye Design will be vigilant in enforcing our rights in regards to breaches of copyright.

Dimensions shall not be obtained by scaling off drawings. All dimensions shall be site checked prior to commencement of works. All measurements on plans are subject to change due to site variances, engineering requirements and Council conditions.



Project Name :  
**ALTS & ADS**

Drawing Title :  
**BASEMENT FLOOR PLAN**

Project Number:  
**0411 Abagian 2B**

Client Name :  
**Abagian**

Client Address :  
**182 Headland Rd North Curl Curl**

Architect:  
**Darren Tye**


Status :  
**Development Application**

Plot Date :  
**Friday, 14 June 2024**

File Location:  
**2023 Abagian DA2.pln**

Scale : **1:###**

Drawing No. : **10**

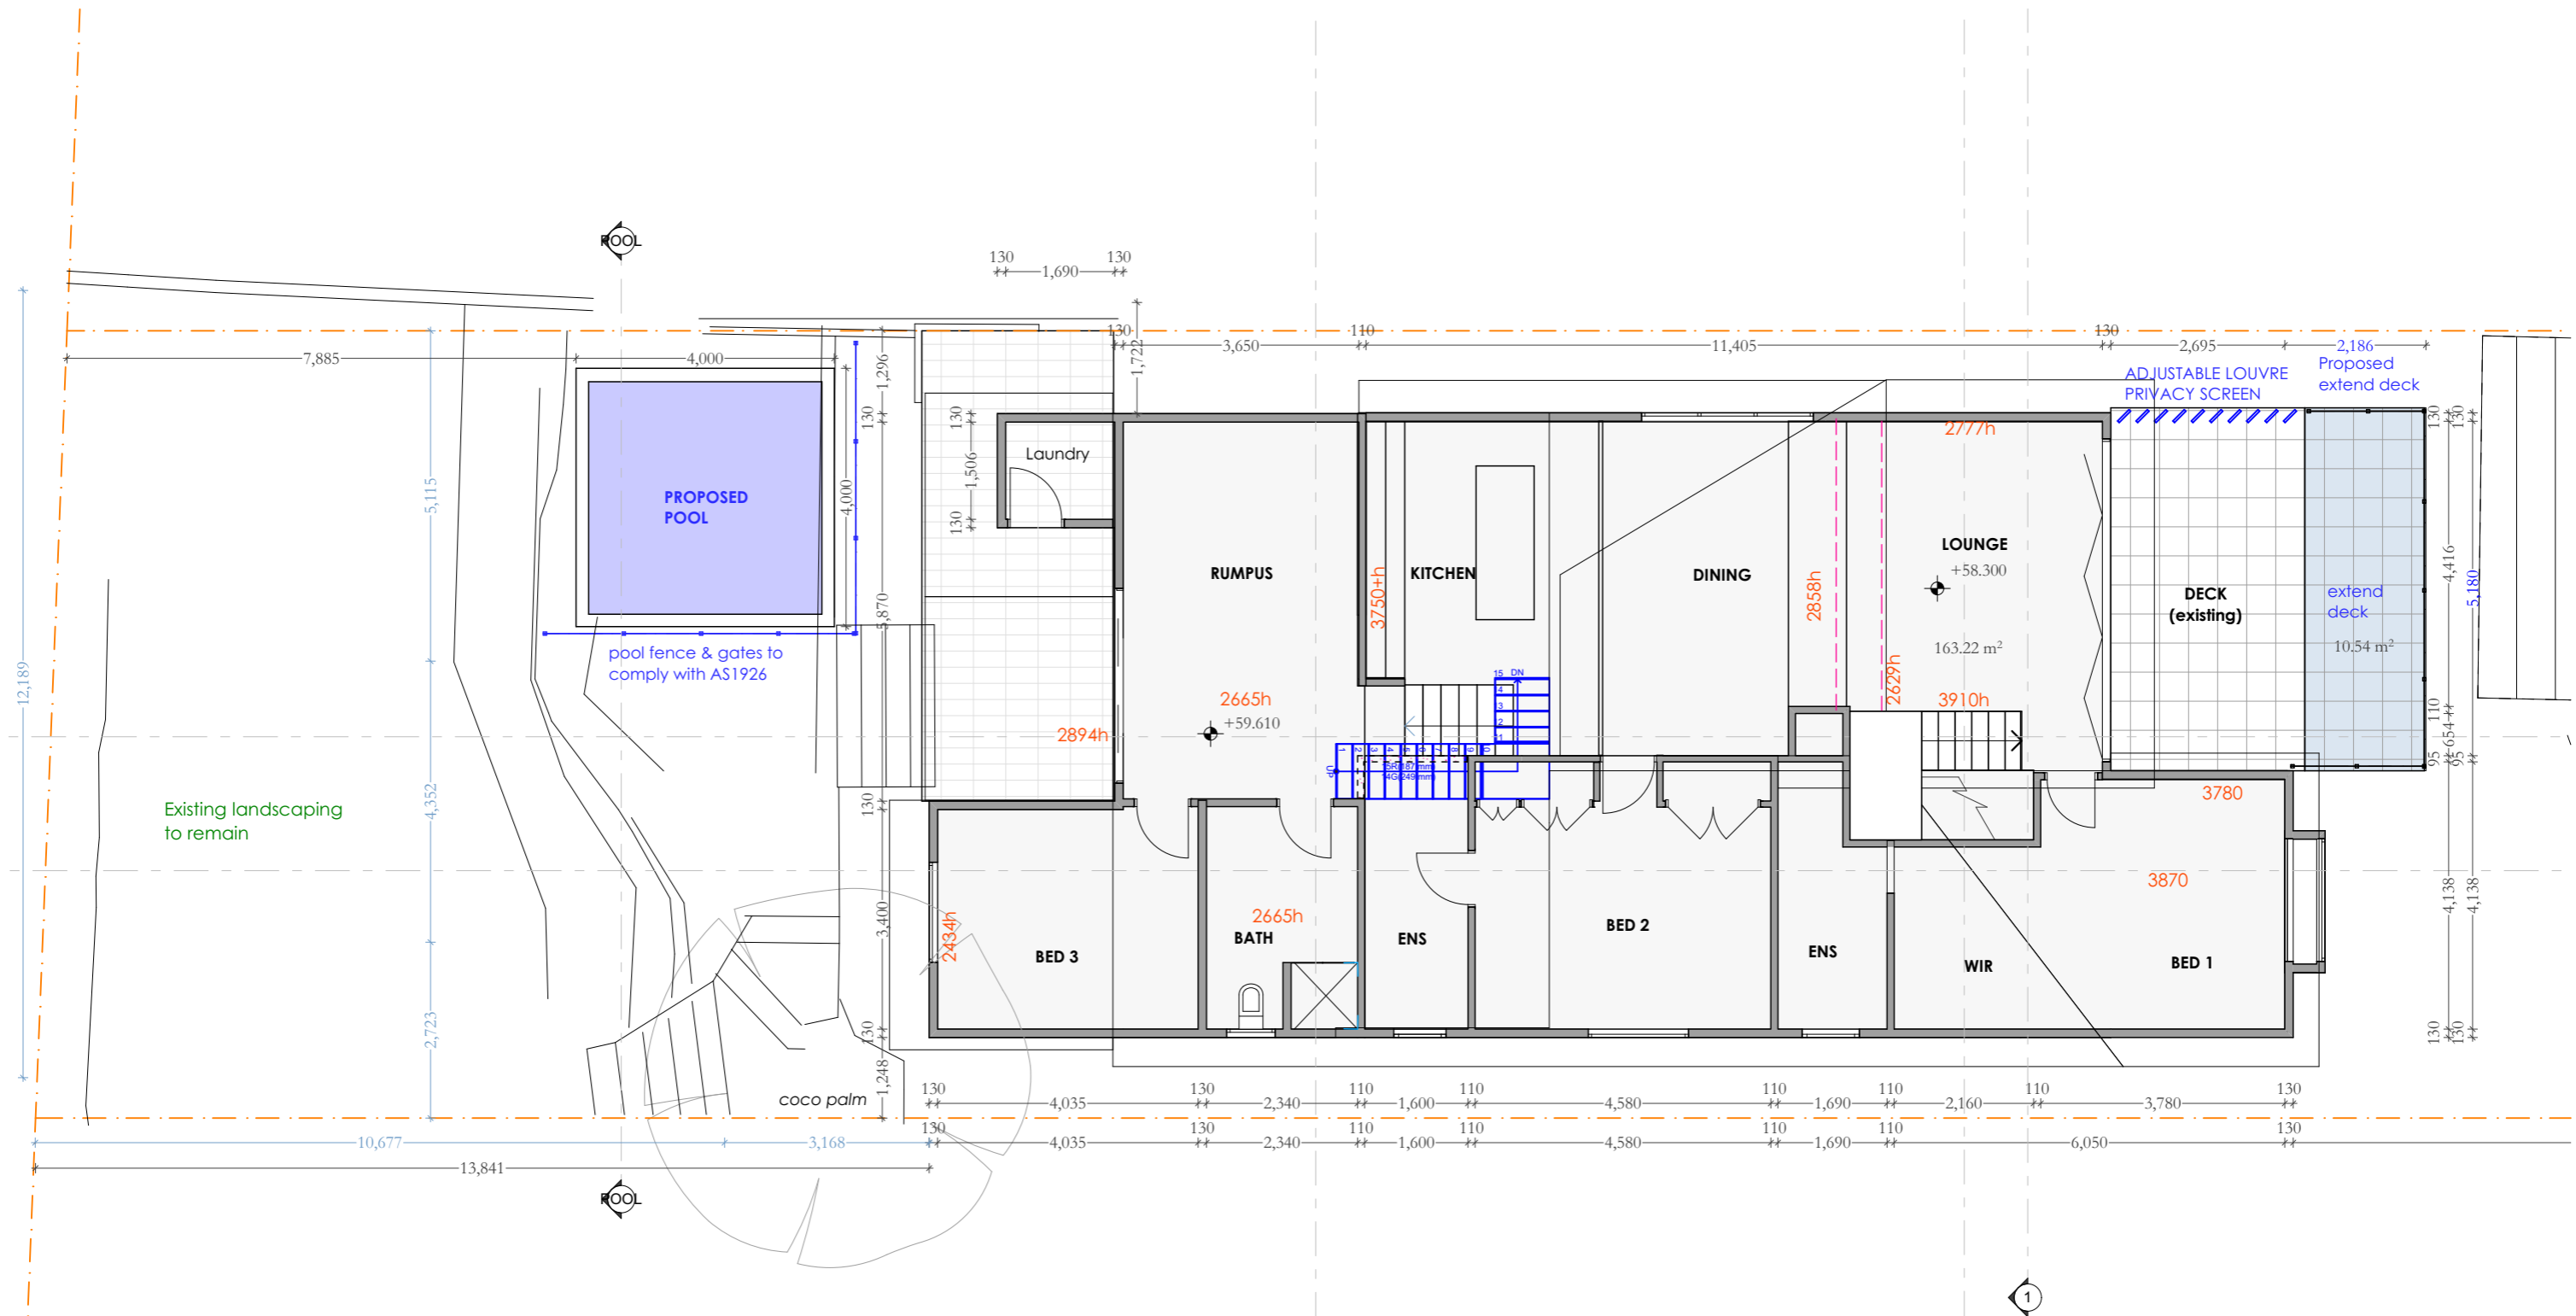

# Architexture

All construction work to be performed in accordance with Australian Standards and Building Code of Australia 2023.

Copyright: Tye Design reserve all rights. This drawing and Council approval remains the property of Tye Design and is protected by international copyright laws. These drawings may not be copied, publicised or used without permission of Tye Design. The information and ideas contained within these drawings is the intellectual property of Darren Tye.

Tye Design will be vigilant in enforcing our rights in regards to breaches of copyright.

Dimensions shall not be obtained by scaling off drawings. All dimensions shall be site checked prior to commencement of works. All measurements on plans are subject to change due to site variances, engineering requirements and Council conditions.




Project Name :  
**ALTS & ADS**

Drawing Title :  
**GROUND FLOOR (EXISTING)**

Project Number:  
**0411 Abagian 2B**

Client Name :  
**Abagian**

Client Address :  
**182 Headland Rd North Curl Curl**

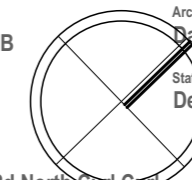


Architect:  
**Darren Tye**  
Status:  
**Development Application**

Plot Date :  
**Friday, 14 June 2024**

File Location:  
**2023 Abagian DA2.pln**

Scale : **1:###**

Drawing No. : **11**

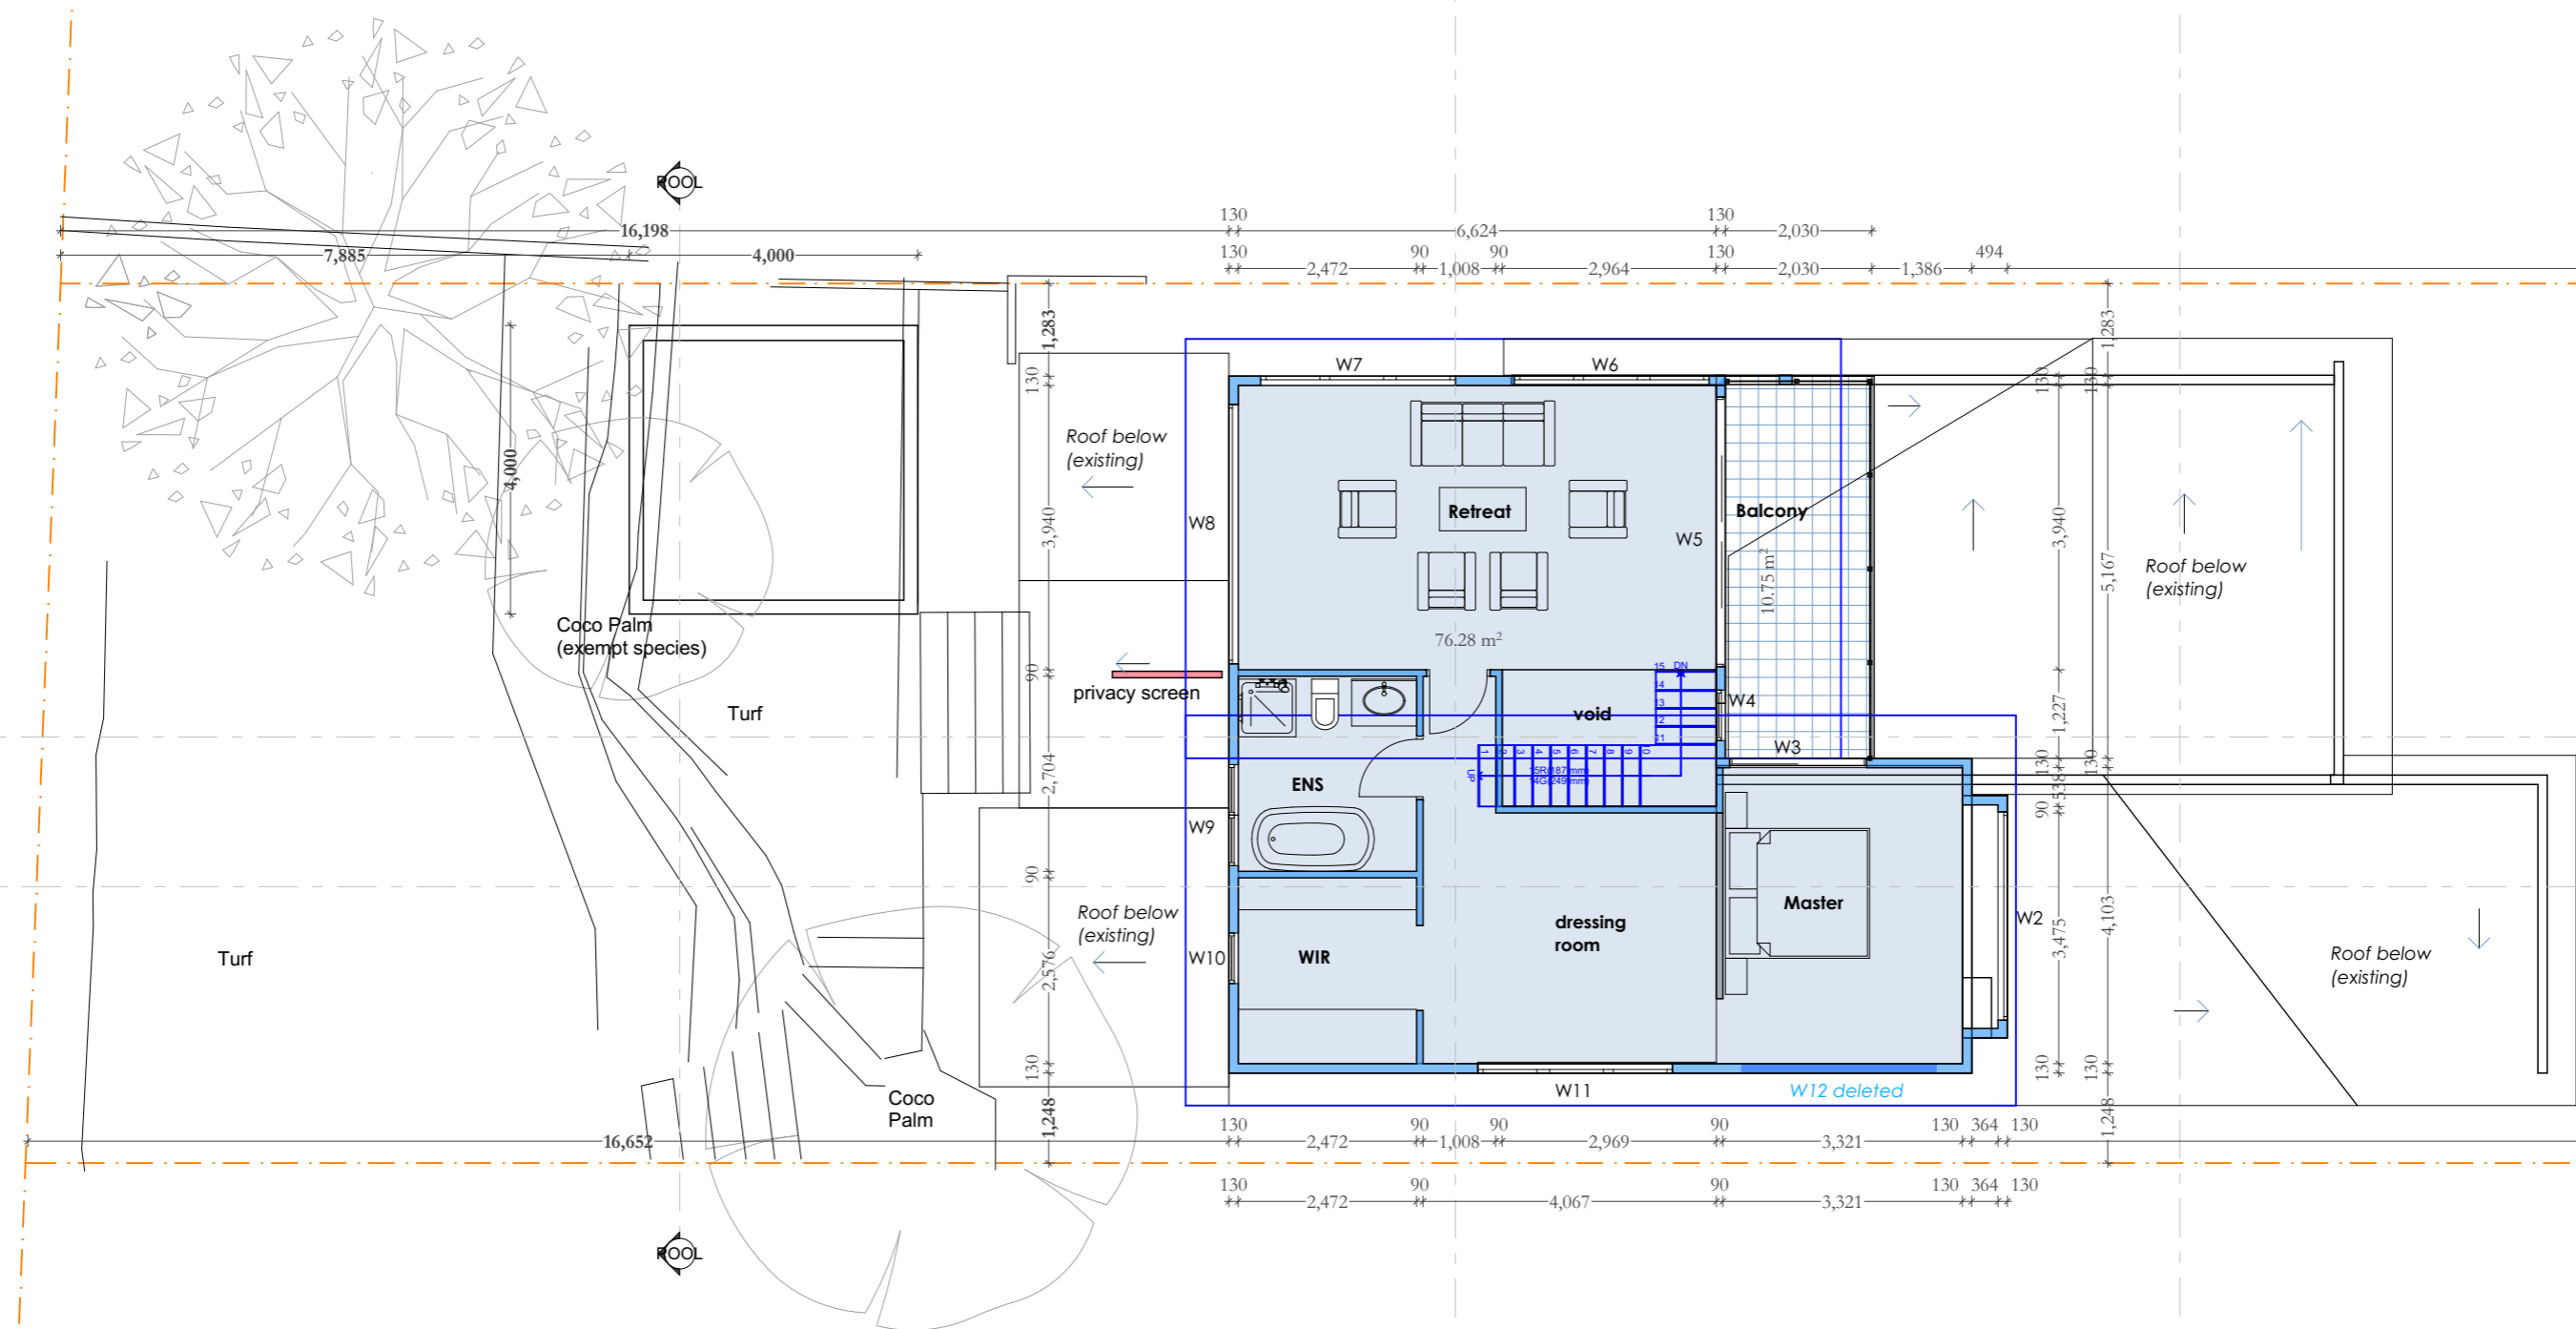

# Architexture

All construction work to be performed in accordance with Australian Standards and Building Code of Australia 2023.

Copyright: Tye Design reserve all rights. This drawing and Council approval remains the property of Tye Design and is protected by international copyright laws. These drawings may not be copied, publicised or used without permission of Tye Design. The information and ideas contained within these drawings is the intellectual property of Darren Tye.

Tye Design will be vigilant in enforcing our rights in regards to breaches of copyright.

Dimensions shall not be obtained by scaling off drawings. All dimensions shall be site checked prior to commencement of works. All measurements on plans are subject to change due to site variances, engineering requirements and Council conditions.



Project Name :

**ALTS & ADS**

Drawing Title :

**FIRST FLOOR (PROPOSED)**

Project Number:


**0411 Abagian 2B**

Client Name :

**Abagian**

Client Address :

**182 Headland Rd North Curl Curl**

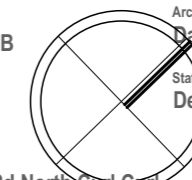

Architect:

**Darren Tye**

Status:

**Development Application**

Plot Date :

**Tuesday, 9 July 2024**

File Location:



**2023 Abagian DA2.pln**

Scale :

**1:##**

Drawing No. :

**12**

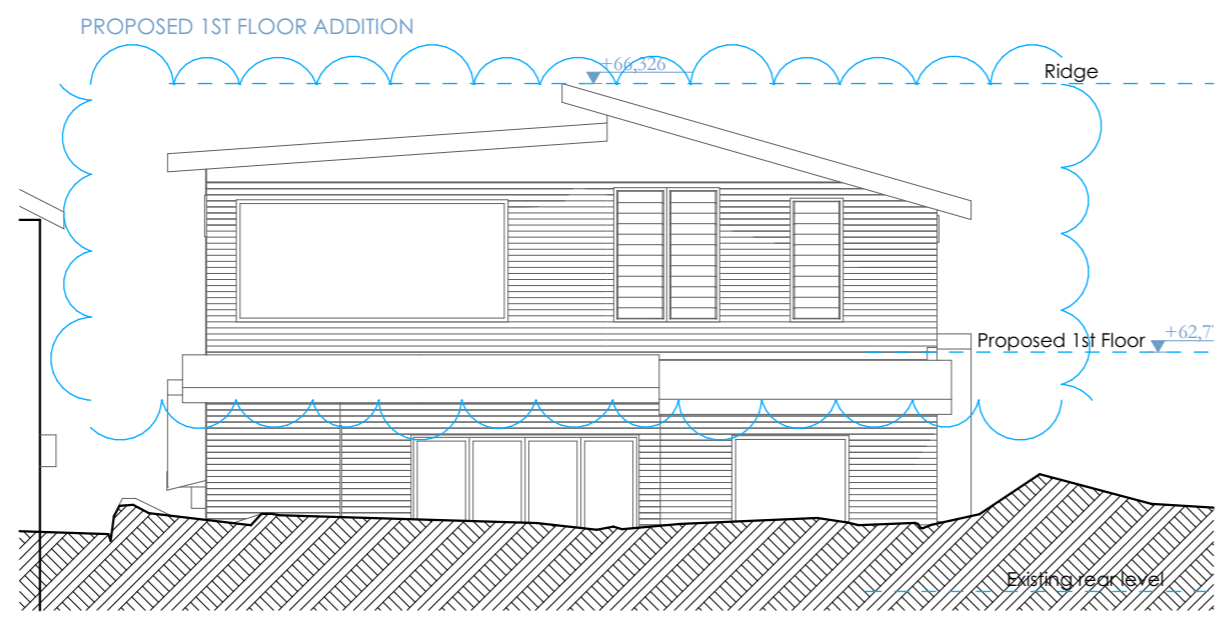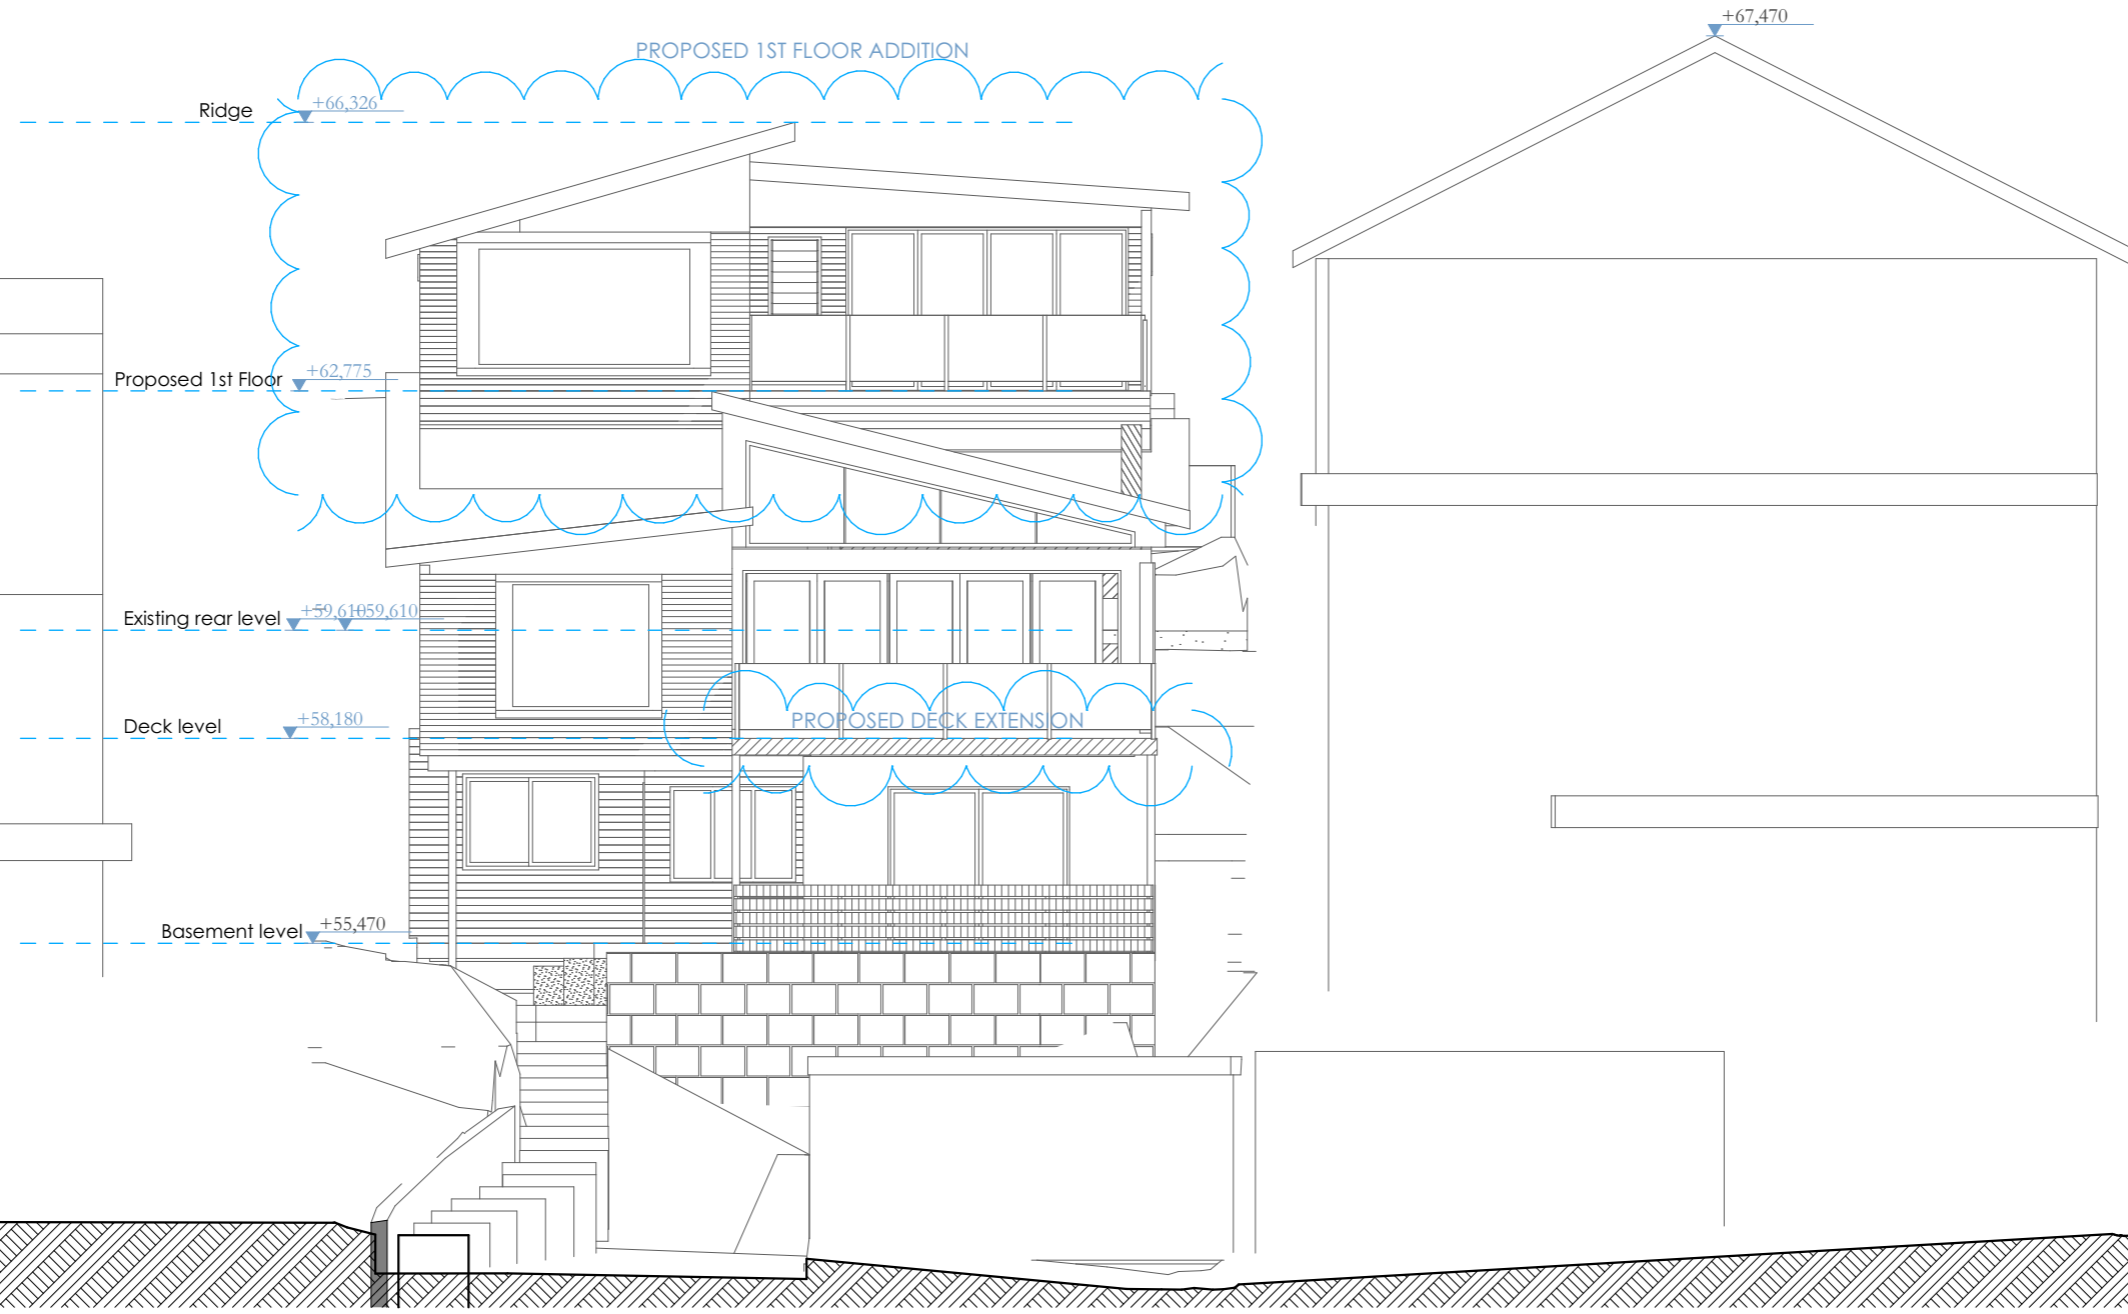

All construction work to be performed in accordance with Australian Standards and Building Code of Australia 2023.

Copyright: Tye Design reserve all rights. This drawing and Council approval remains the property of Tye Design and is protected by international copyright laws. These drawings may not be copied, publicised or used without permission of Tye Design.

The information and ideas contained within these drawings is the intellectual property of Darren Tye.

Tye Design will be vigilant in enforcing our rights in regards to breaches of copyright.

Dimensions shall not be obtained by scaling off drawings. All dimensions shall be site checked prior to commencement of works. All measurements on plans are subject to change due to site variances, engineering requirements and Council conditions.

Archi texture

EMAIL : darren@archi-texture.com.au  
WEB : archi-texture.com.au

Project Name :  
**ALTS & ADS**  
Drawing Title :

**ELEVATIONS N/S**

Project Number:  
**0411 Abagian 2B**

Client Name :  
**Abagian**

Client Address :  
**182 Headland Rd North Curl Curl**



Architect:  
**Darren Tye**

Status :  
**Development Application**

Plot Date :  
**Friday, 14 June 2024**

File Location:  
**2023 Abagian DA2.pln**

Scale : **1:100 @ A3**  
Drawing No. : **20**

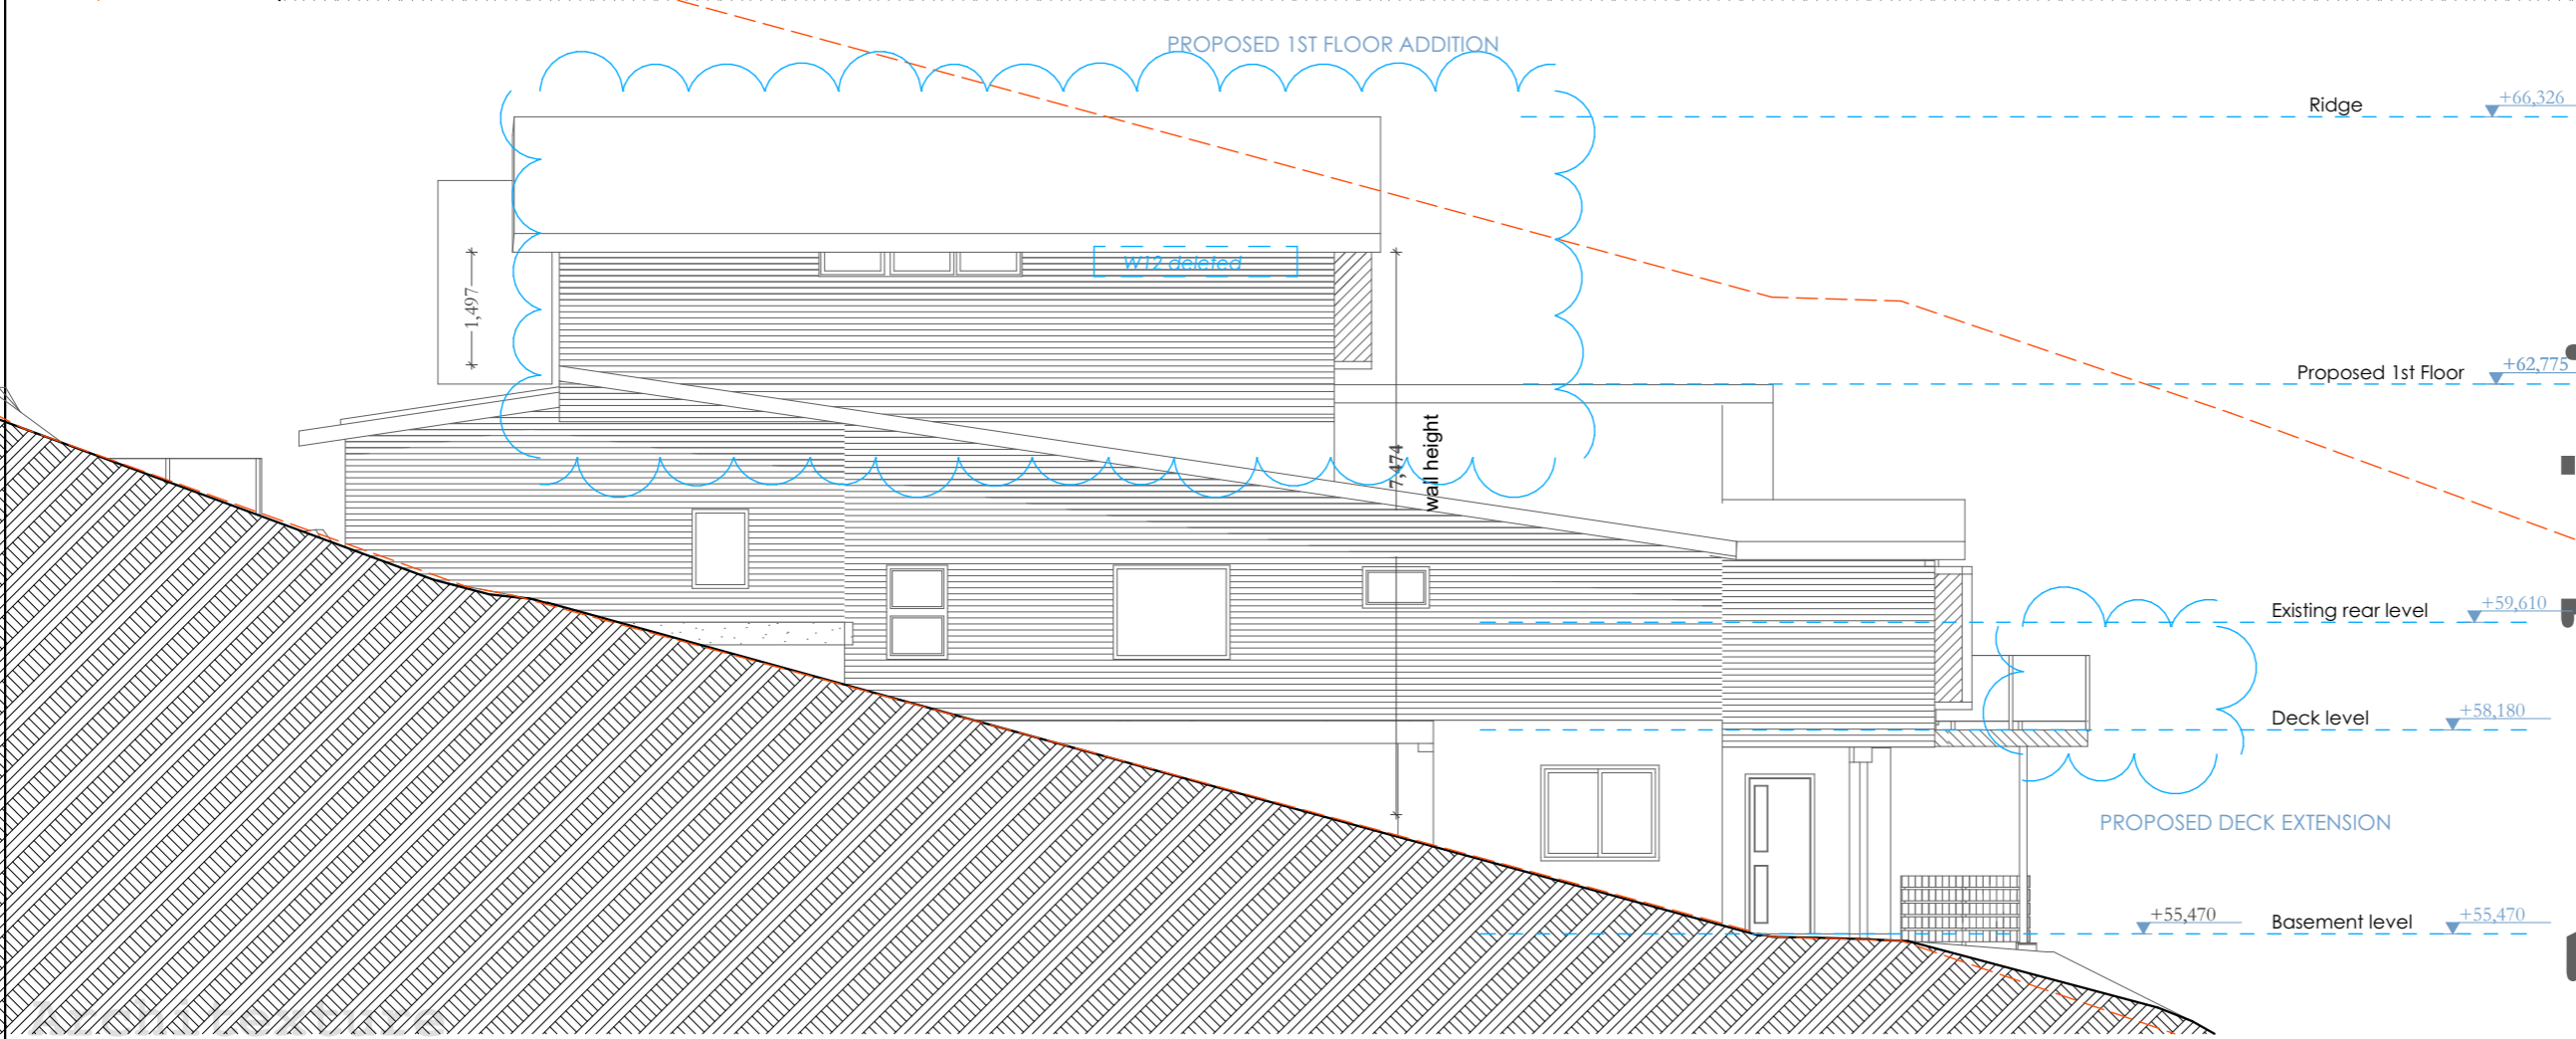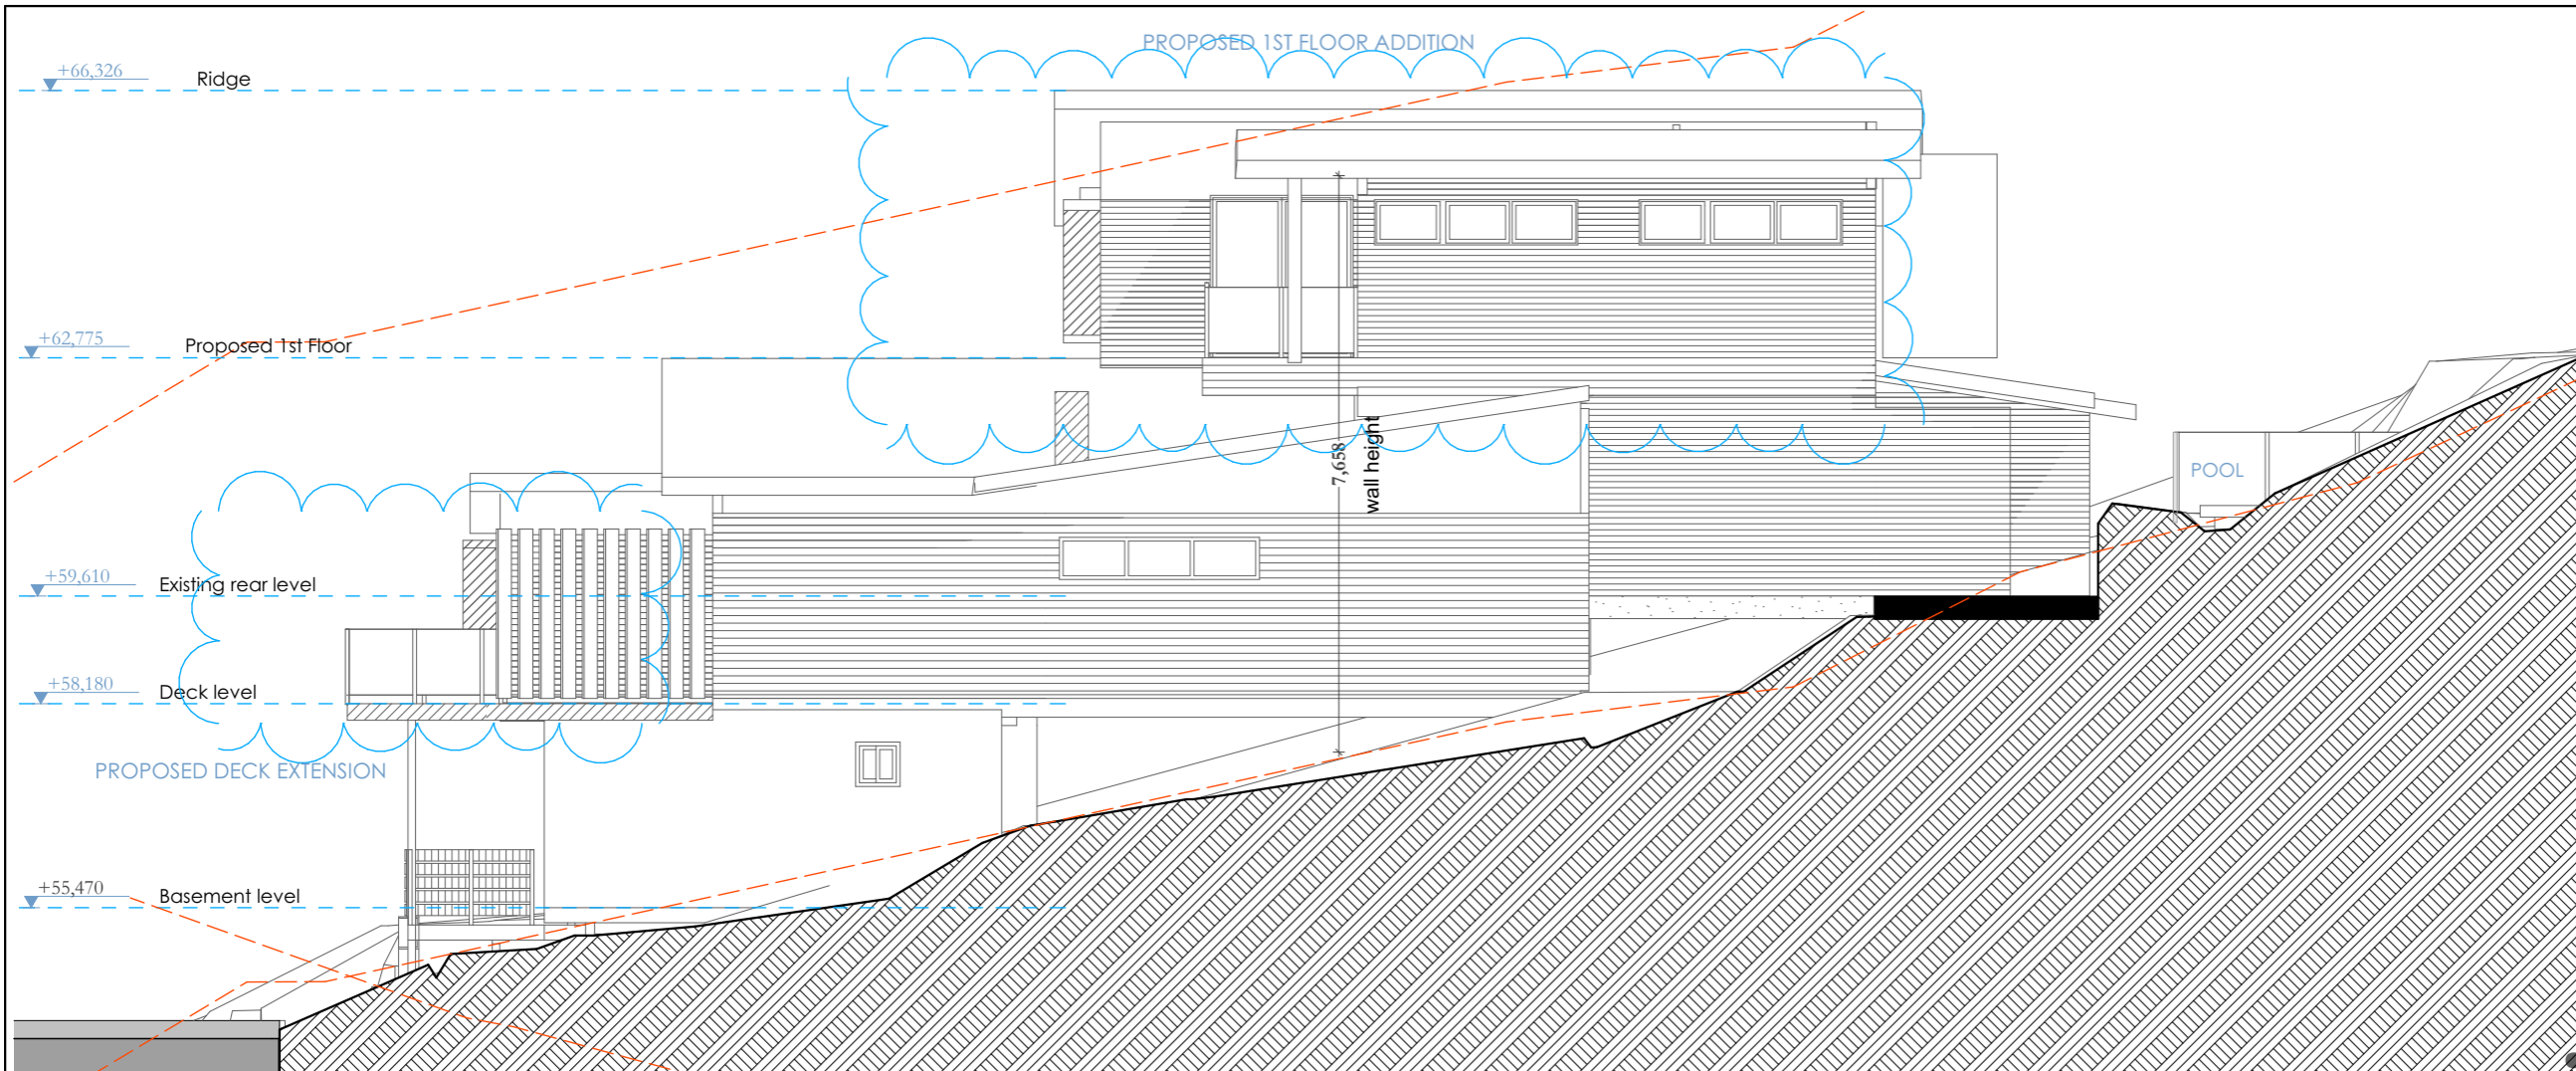

All construction work to be performed in accordance with Australian Standards and Building Code of Australia 2023.

Copyright: Tye Design reserve all rights. This drawing and Council approval remains the property of Tye Design and is protected by international copyright laws. These drawings may not be copied, published or used without permission of Tye Design.

The information and ideas contained within these drawings is the intellectual property of Darren Tye.

Tye Design will be vigilant in enforcing our rights in regards to breaches of copyright.

Dimensions shall not be obtained by scaling off drawings. All dimensions shall be site checked prior to commencement of works. All measurements on plans are subject to change due to site variances, engineering requirements and Council conditions.

# Archi texture

EMAIL : [darren@archi-texture.com.au](mailto:darren@archi-texture.com.au)  
 WEB : [archi-texture.com.au](http://archi-texture.com.au)

Project Name :  
**ALTS & ADS**  
 Drawing Title :

## ELEVATIONS EW

Project Number:  
**0411 Abagian 2B**  
 Client Name :  
**Abagian**  
 Client Address :  
**182 Headland Rd North Curl Curl**

Architect:  
**Darren Tye**  
 Status :  
**Development Application**

Plot Date :  
**Tuesday, 9 July 2024**

File Location:  
**2023 Abagian DA2.pln**

Scale : **1:100 @ A3**  
 Drawing No. : **21**


All construction work to be performed in accordance with Australian Standards and Building Code of Australia 2023.

Copyright: Tye Design reserve all rights. This drawing and Council approval remains the property of Tye Design and is protected by international copyright laws. These drawings may not be copied, publicised or used without permission of Tye Design.

The information and ideas contained within these drawings is the intellectual property of Darren Tye.

Tye Design will be vigilant in enforcing our rights in regards to breaches of copyright.

Dimensions shall not be obtained by scaling off drawings. All dimensions shall be site checked prior to commencement of works. All measurements on plans are subject to change due to site variances, engineering requirements and Council conditions.

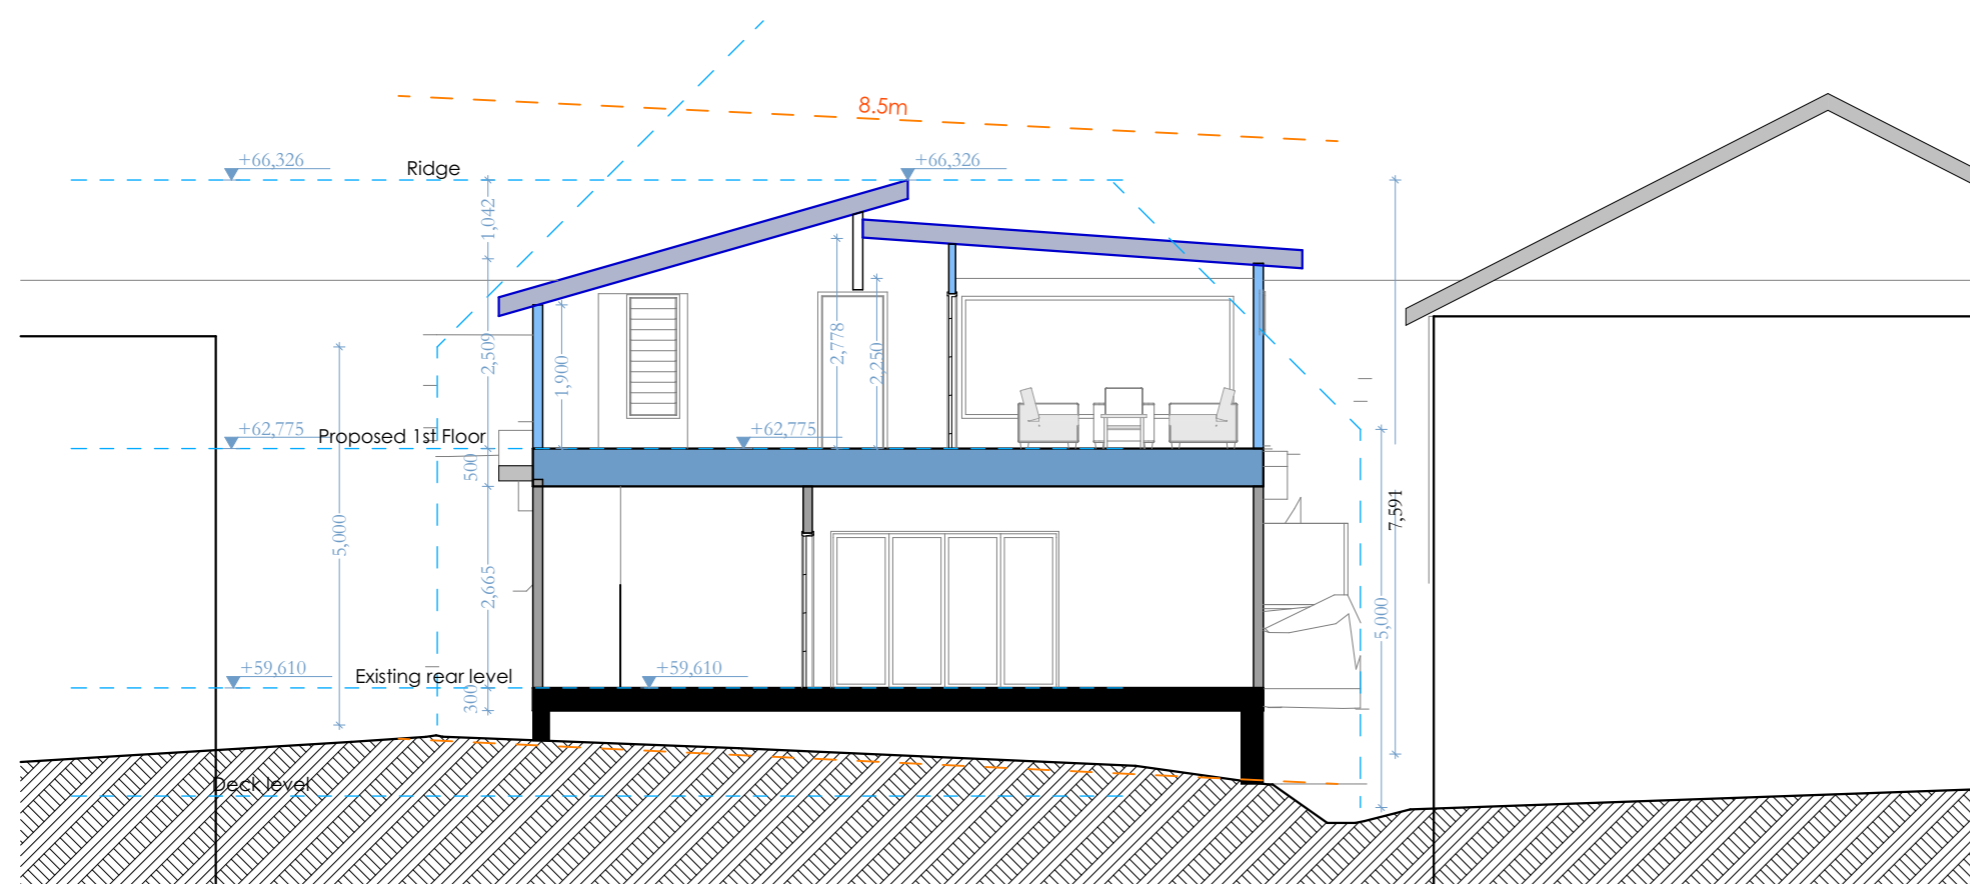

EMAIL : darren@archi-texture.com.au  
WEB : archi-texture.com.au

Project Name :

**ALTS & ADS**

Drawing Title :

**CROSS SECTION**

Project Number:

**0411 Abagian 2B**

Client Name :

**Abagian**

Client Address :

**182 Headland Rd North Curl Curl**

Architect:

**Darren Tye**

Status :

**Development Application**

Plot Date :

**Friday, 14 June 2024**


File Location:

**2023 Abagian DA2.pln**

Scale : **1:100 @ A3**

Drawing No. : **22**

**Archi texture**

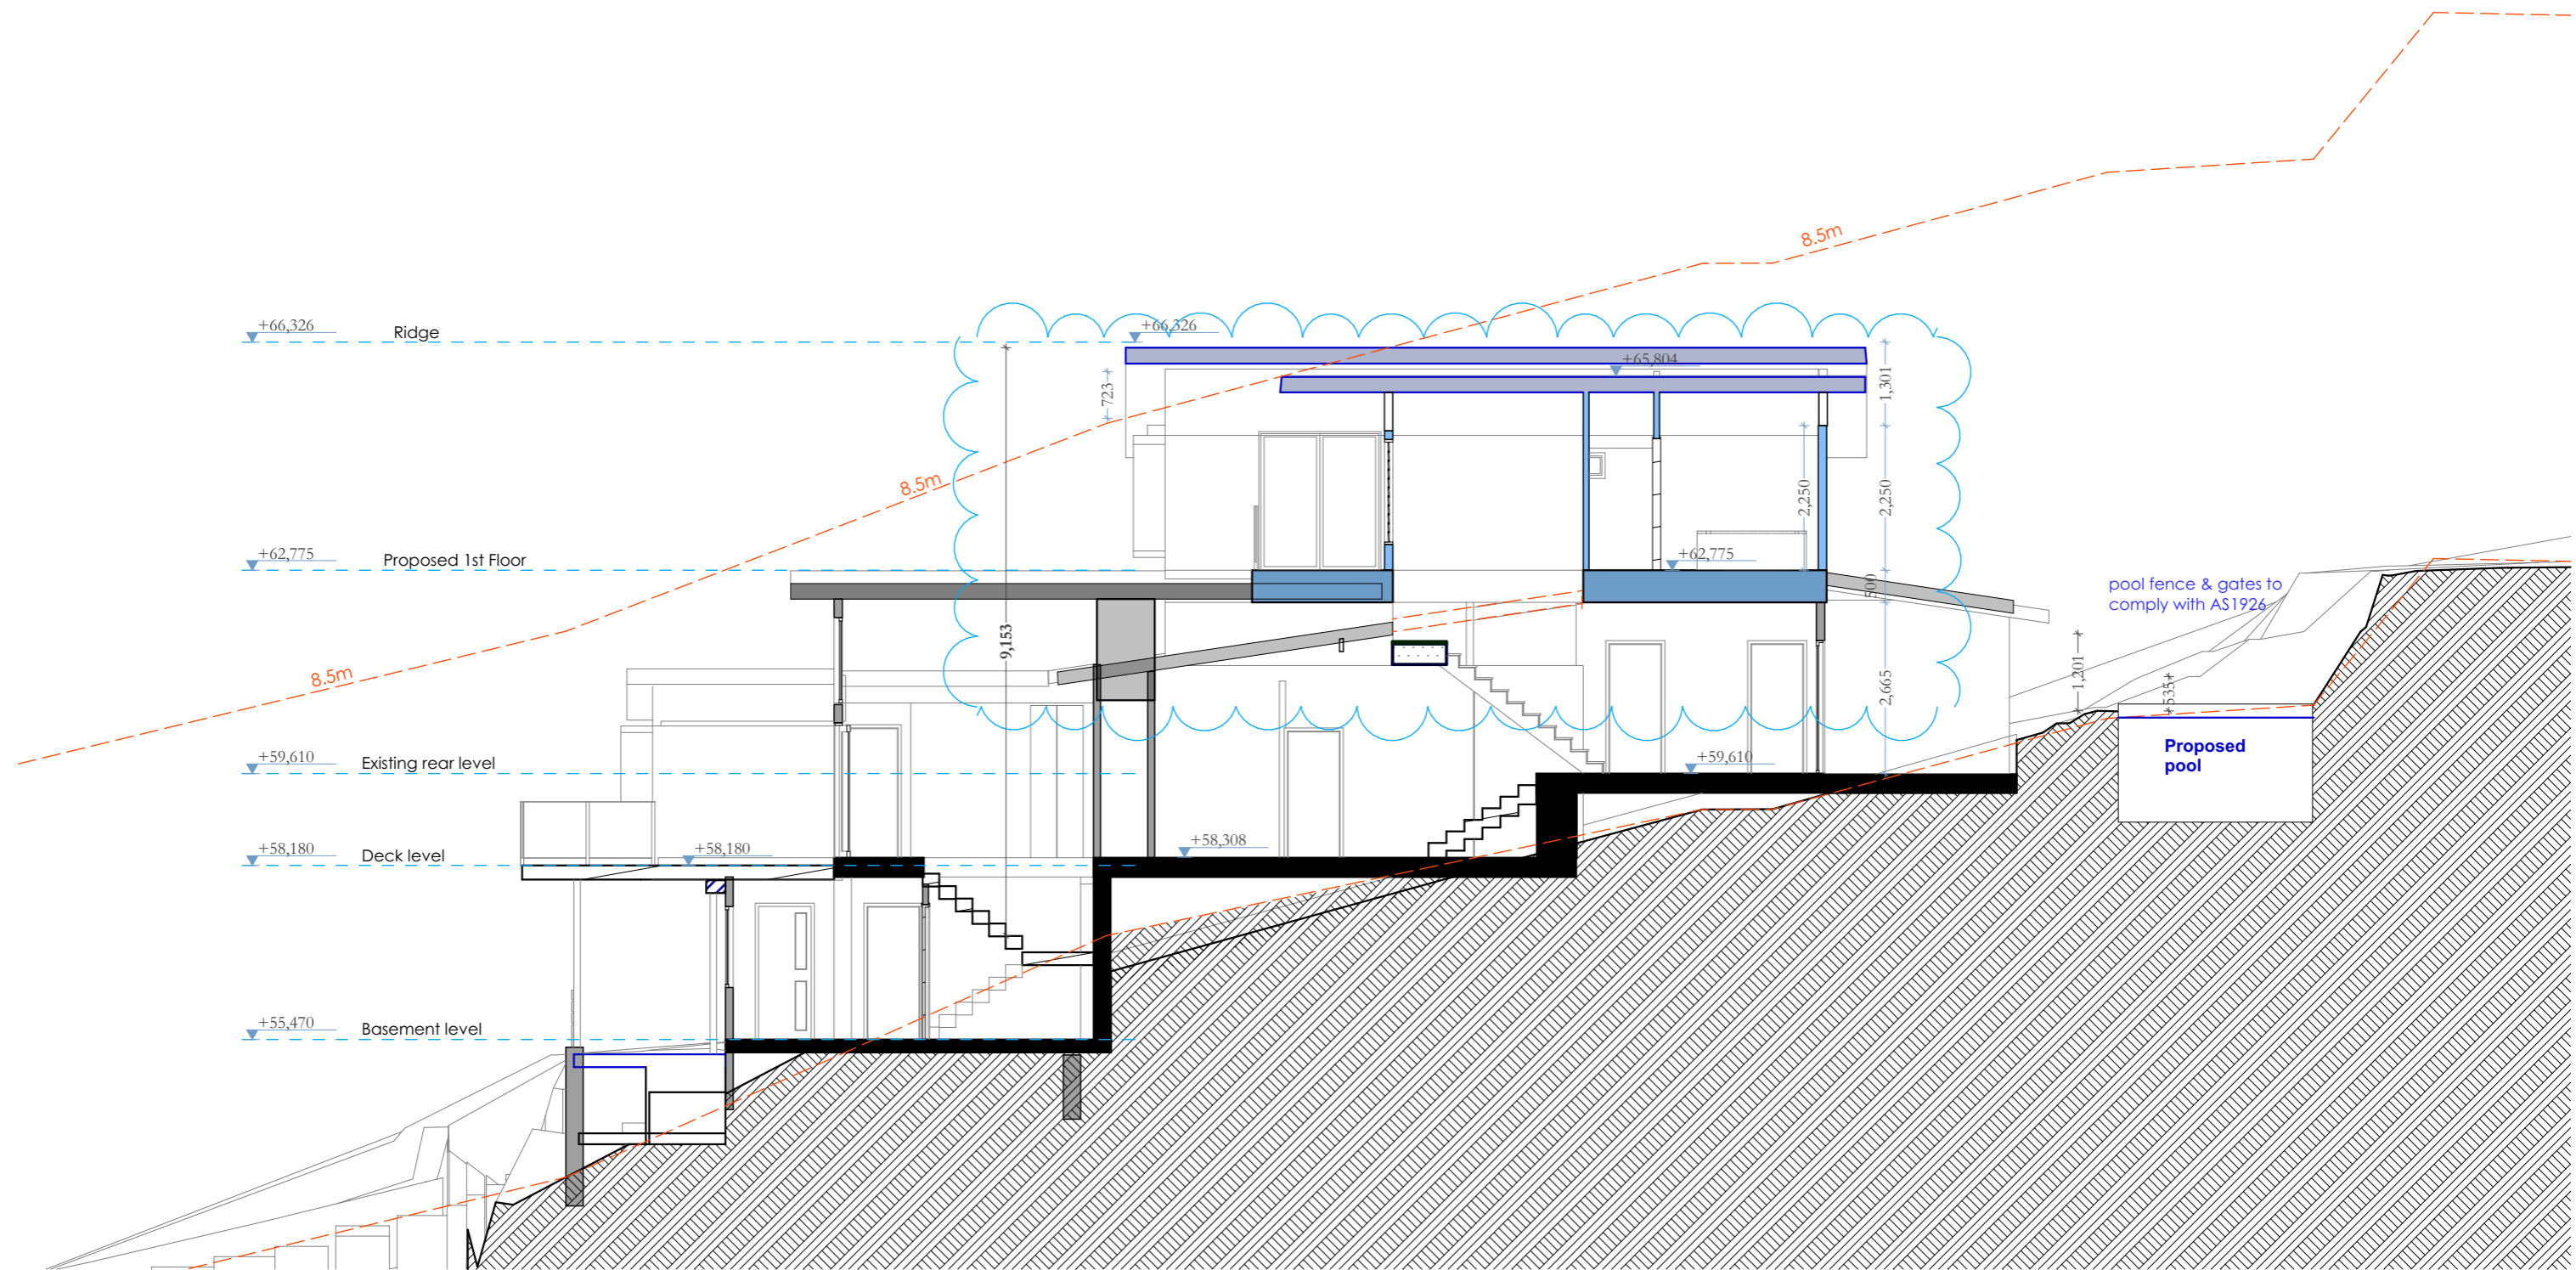

# Architexture

All construction work to be performed in accordance with Australian Standards and Building Code of Australia 2023.

Copyright: Tye Design reserve all rights. This drawing and Council approval remains the property of Tye Design and is protected by international copyright laws. These drawings may not be copied, publicised or used without permission of Tye Design. The information and ideas contained within these drawings is the intellectual property of Darren Tye.

Tye Design will be vigilant in enforcing our rights in regards to breaches of copyright.

Dimensions shall not be obtained by scaling off drawings. All dimensions shall be site checked prior to commencement of works. All measurements on plans are subject to change due to site variances, engineering requirements and Council conditions.



Project Name :  
**ALTS & ADS**

Drawing Title :  
**LONG SECTION**

Project Number:  
**0411 Abagian 2B**

Client Name :  
**Abagian**

Client Address :  
**182 Headland Rd North Curl Curl**

Architect:  
**Darren Tye**


Status :  
**Development Application**

Plot Date :  
**Friday, 14 June 2024**


File Location:  
**2023 Abagian DA2.pln**

Scale : **1:###**


Drawing No. : **23**

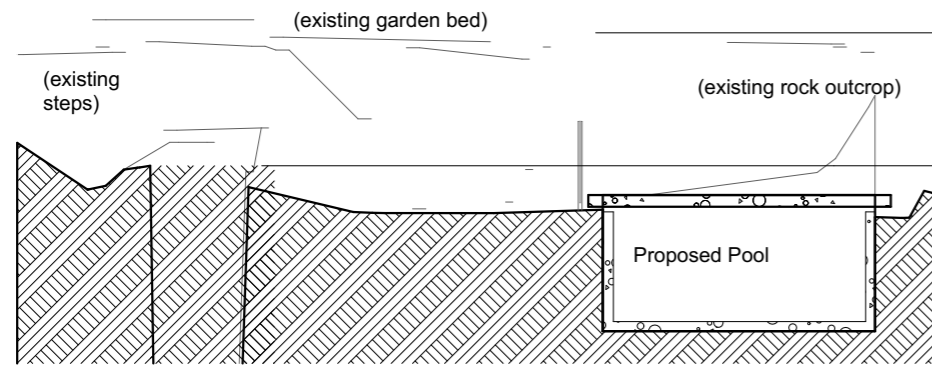


Pool SOUTH ELEVATION 1:100

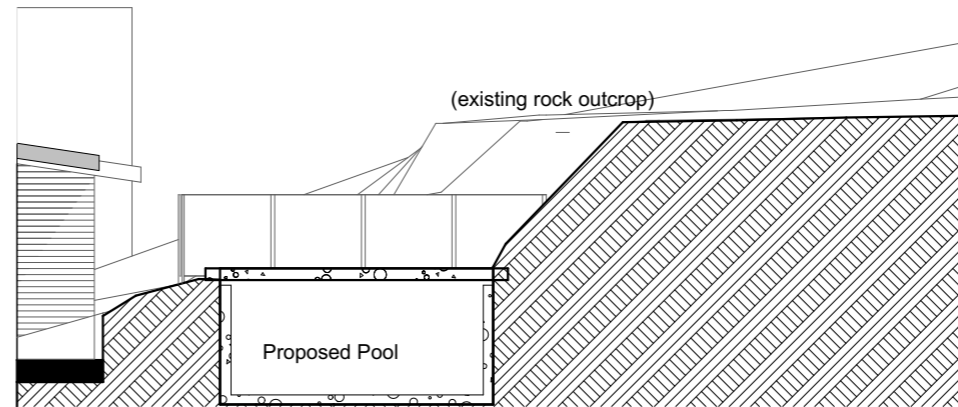


Pool1 EAST ELEVATION 1:100

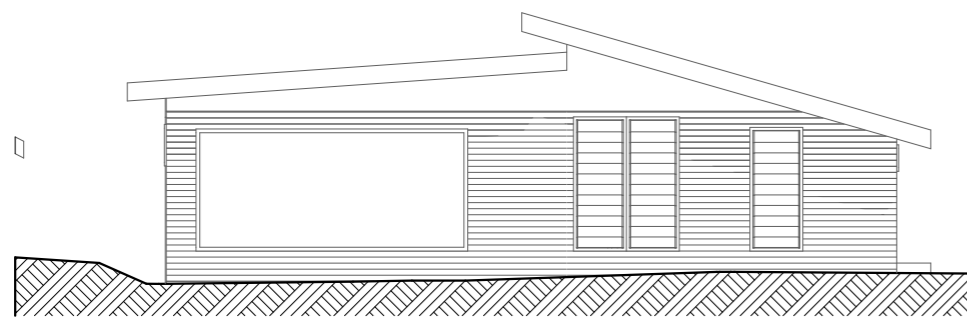

Pool NORTH ELEVATION 1:100

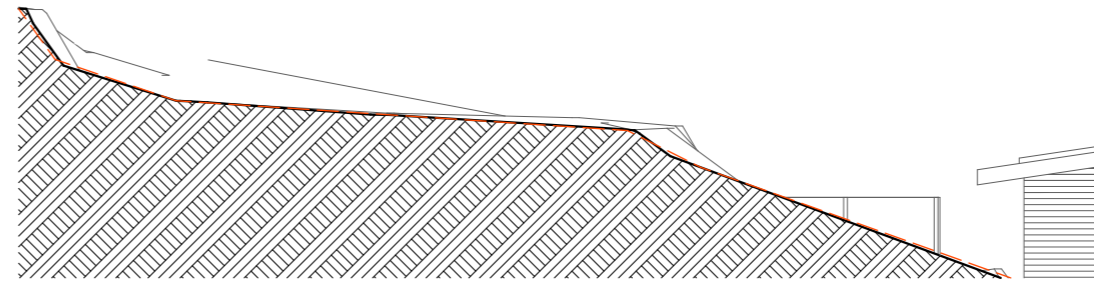

W1 WEST ELEVATION 1:100

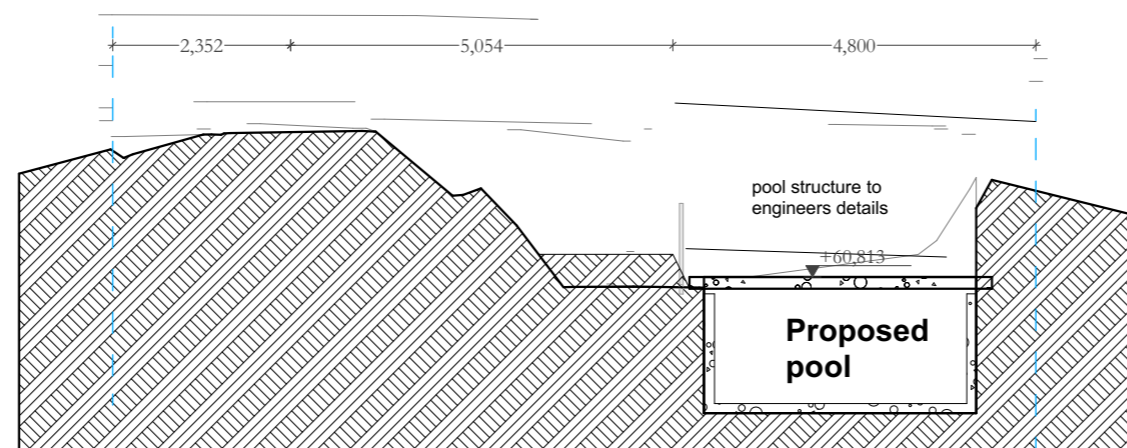

POOL E/W 1:100

All construction work to be performed in accordance with Australian Standards and Building Code of Australia 2023.

Copyright: Tye Design reserve all rights. This drawing and Council approval remains the property of Tye Design and is protected by international copyright laws. These drawings may not be copied, publicised or used without permission of Tye Design.

The information and ideas contained within these drawings is the intellectual property of Darren Tye.

Tye Design will be vigilant in enforcing our rights in regards to breaches of copyright.

Dimensions shall not be obtained by scaling off drawings. All dimensions shall be site checked prior to commencement of works. All measurements on plans are subject to change due to site variances, engineering requirements and Council conditions.

Architect texture

EMAIL : darren@archi-texture.com.au  
WEB : archi-texture.com.au

Project Name :  
**ALTS & ADS**  
Drawing Title :

**PROPOSED POOL**

Project Number:  
**0411 Abagian 2B**

Client Name :  
**Abagian**

Client Address :  
**182 Headland Rd North Curl Curl**

Architect:  
**Darren Tye**

Status :  
**Development Application**

Plot Date :  
**Friday, 14 June 2024**

File Location:  
**2023 Abagian DA2.pln**

Scale : **1:100 @ A3**  
Drawing No. : **24**