


N01 Site Plan Scale 1:600 @ A4
 Notification Plans for the Proposed Development at 6 Guwara Road, Duffys Forest

CADENCE & CO DESIGN


Suite 7, 287 Mona Vale Rd
 Terrey Hills NSW 2084
 P 94501950
 E info@cadenceandco.com.au

ABN: 12 168 714 752
 Nominated Architect: Sam Samarapandhi NSW ARB 9112
 Copyright © CADENCE & CO DESIGN PTY LTD



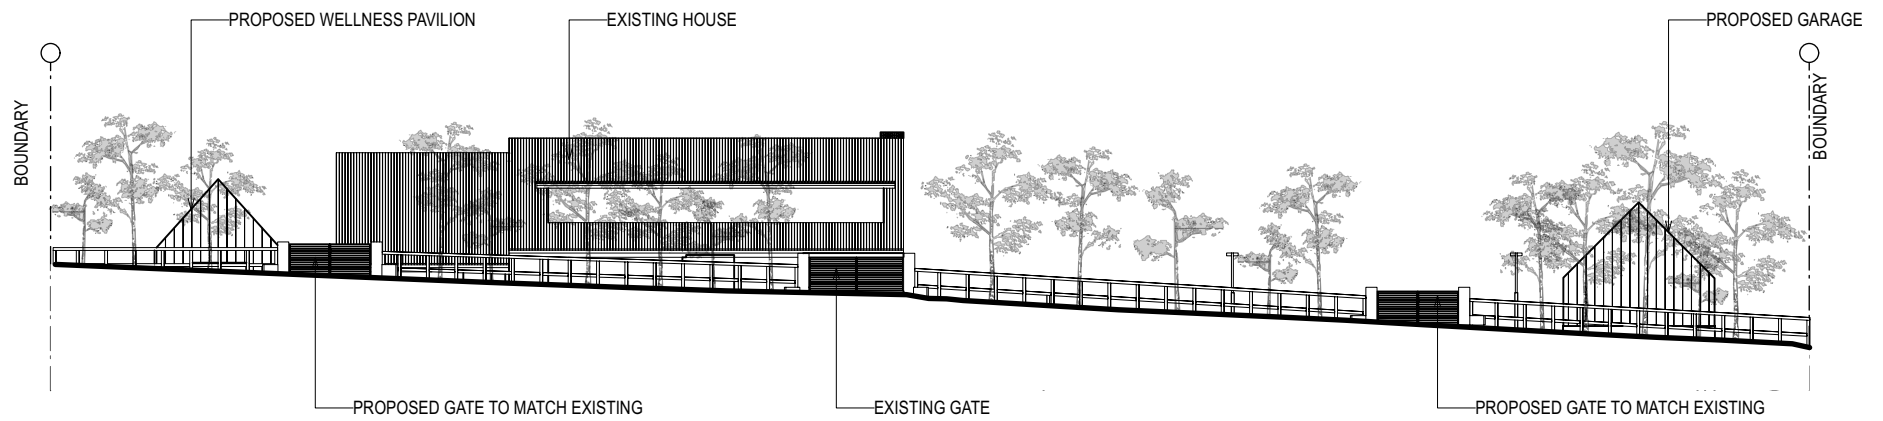


Overall Eastern Elevation from Guwara Road

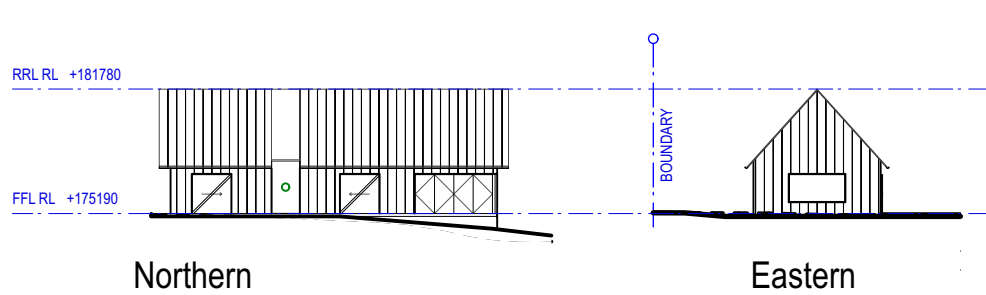


Northern

Eastern

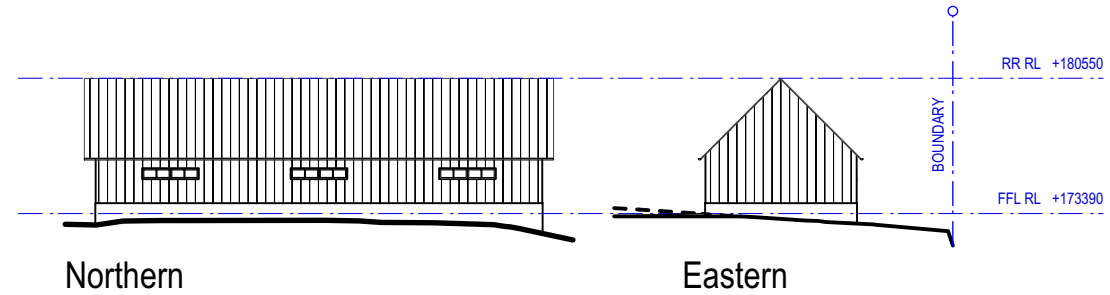


Northern

Eastern

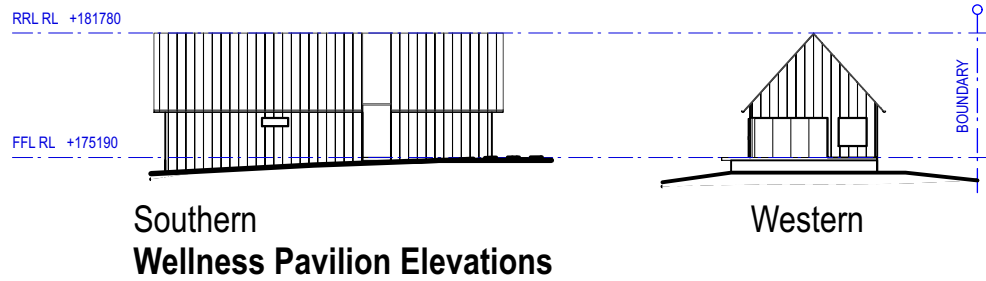

Southern
Wellness Pavilion Elevations

Western

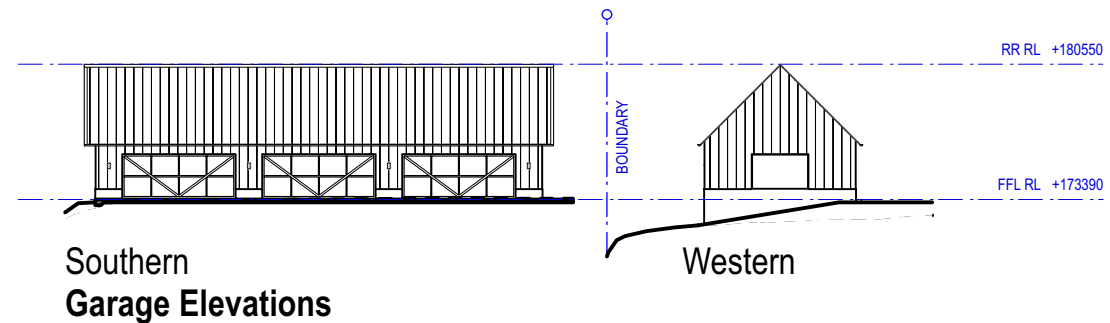

Southern
Garage Elevations

Western



N02 Elevations Scale 1:600 @ A4

Notification Plans for the Proposed Development at 6 Guwara Road, Duffys Forest

CADENCE & CO DESIGN

Suite 7, 287 Mona Vale Rd
Terrey Hills NSW 2084
P 94501950
E info@cadenceandco.com.au

ABN: 12 168 714 752
Notified Architect: Sam Samanahand NSW ARB 9112
Copyright © CADENCE & CO DESIGN PTY LTD

