



1 Site Plan
Scale: 1:200



2 Northern Elevation
Scale: 1:200

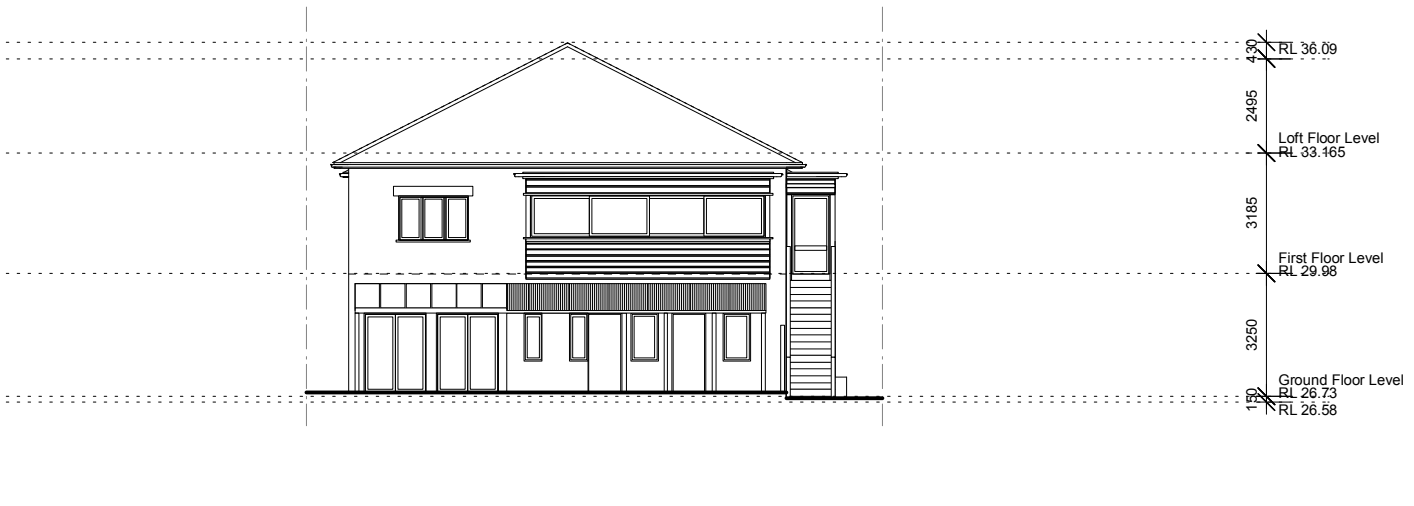



4 Southern Elevation
Scale: 1:200

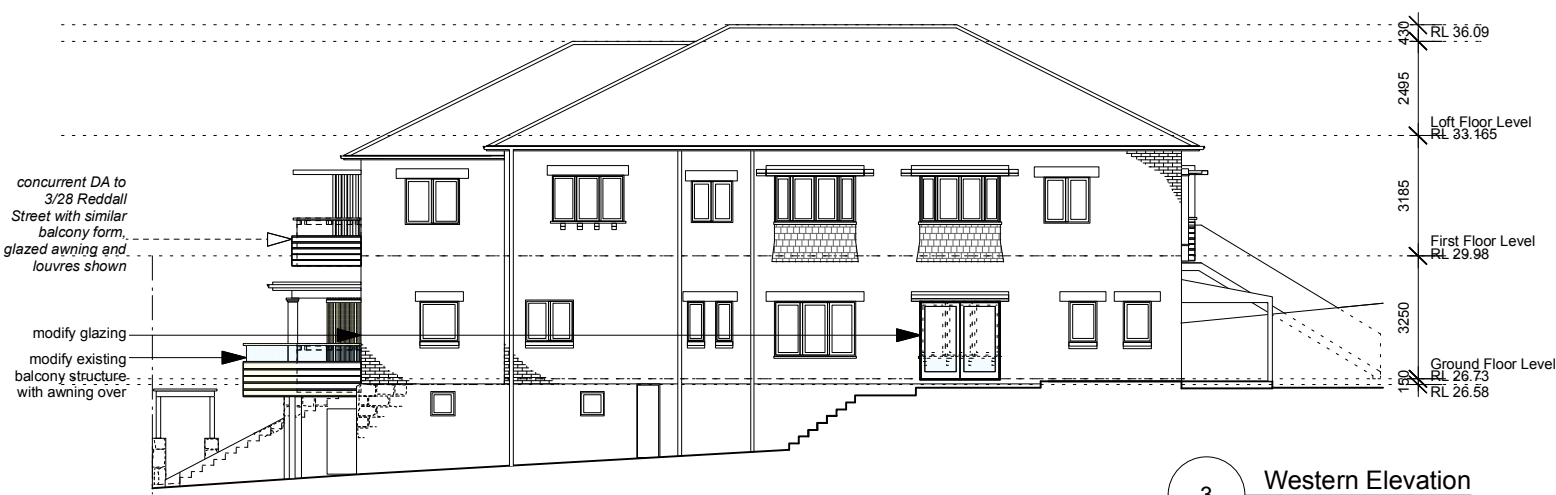

3 Western Elevation
Scale: 1:200



5 Eastern Elevation
Scale: 1:200

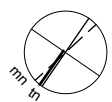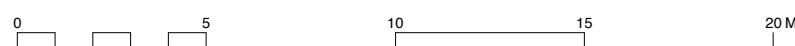

ALTERATIONS & ADDITIONS
1 & 2 / 28 REDDALL STREET, MANLY
HOLIDECK

JOB NO 1903 DWG NO DA08 AMENDMENT A TITLE NOTIFICATION PLAN
SIMON ROSEWELL PTY LTD architecture • design • project management

SCALE 1:200 @ A3 DATE PRINTED 19.05.23

Comply with relevant Authorities requirements
Comply with the Building Code of Australia
Comply with all relevant Australian Standards
© Copyright in all documents and drawings prepared by the architect and in any works executed from those documents and drawings shall remain the property of the architect or on creation vest with the architect