


SITE CALCULATIONS			
SITE AREA	480.60m <sup>2</sup>		
EXISTING BUILT UPON AREA	170.00m <sup>2</sup>		
PROPOSED BUILT UPON AREA	190.00m <sup>2</sup>		
EXISTING LANDSCAPED AREA	310.0m <sup>2</sup>	65%	
PROPOSED LANDSCAPED AREA	290.0m <sup>2</sup>	61%	

 SITE PLAN



PLAN — CARSTAND

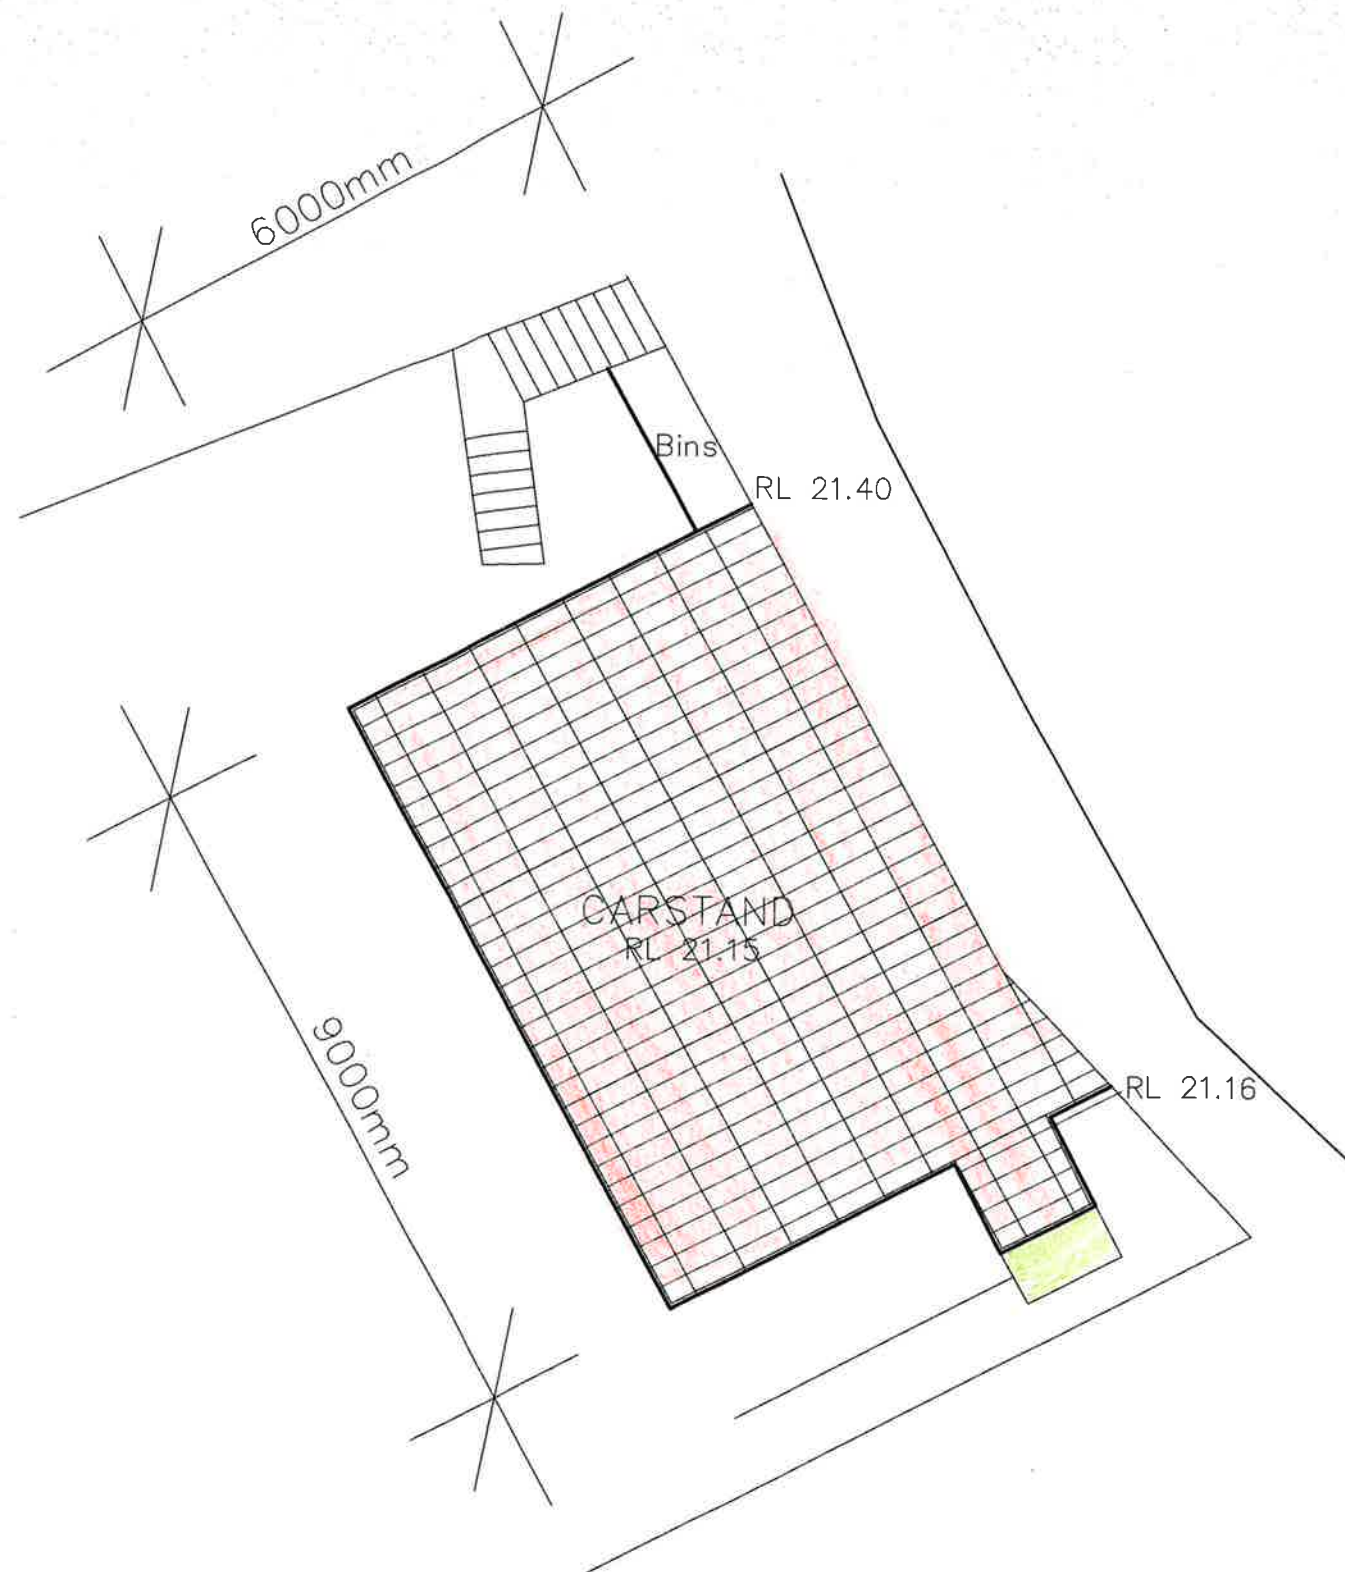

All Dimensions are in millimetres  
Written Dimensions preferred to scale  
All measurements to be checked on site  
All work to BCA and AS  
NOT FOR CONSTRUCTION

© Copyright 2018

Client  
MR. JOHN OLIVER  
1165 BARRENJOEY ROAD  
PALM BEACH NSW 2108

Project  
CAR STAND AND INCLINATOR  
1165 BARRENJOEY ROAD  
PALM BEACH NSW 2108


Drawing  
SITE PLAN

**PETER PRINCI architects**  
ABN 34 315 485 678  
P.O. Box 615  
Frenchs Forest NSW 1580  
Email: peter@peterprinci.com.au  
Ph: (02) 9452 5661  
Fax: (02) 9452 5662  
Mobile: 0418 166 002

Drawn PP	Job No
Checked PP	Date Aug '18
Scale 1:100	Issue A

Drawing No  
DA02



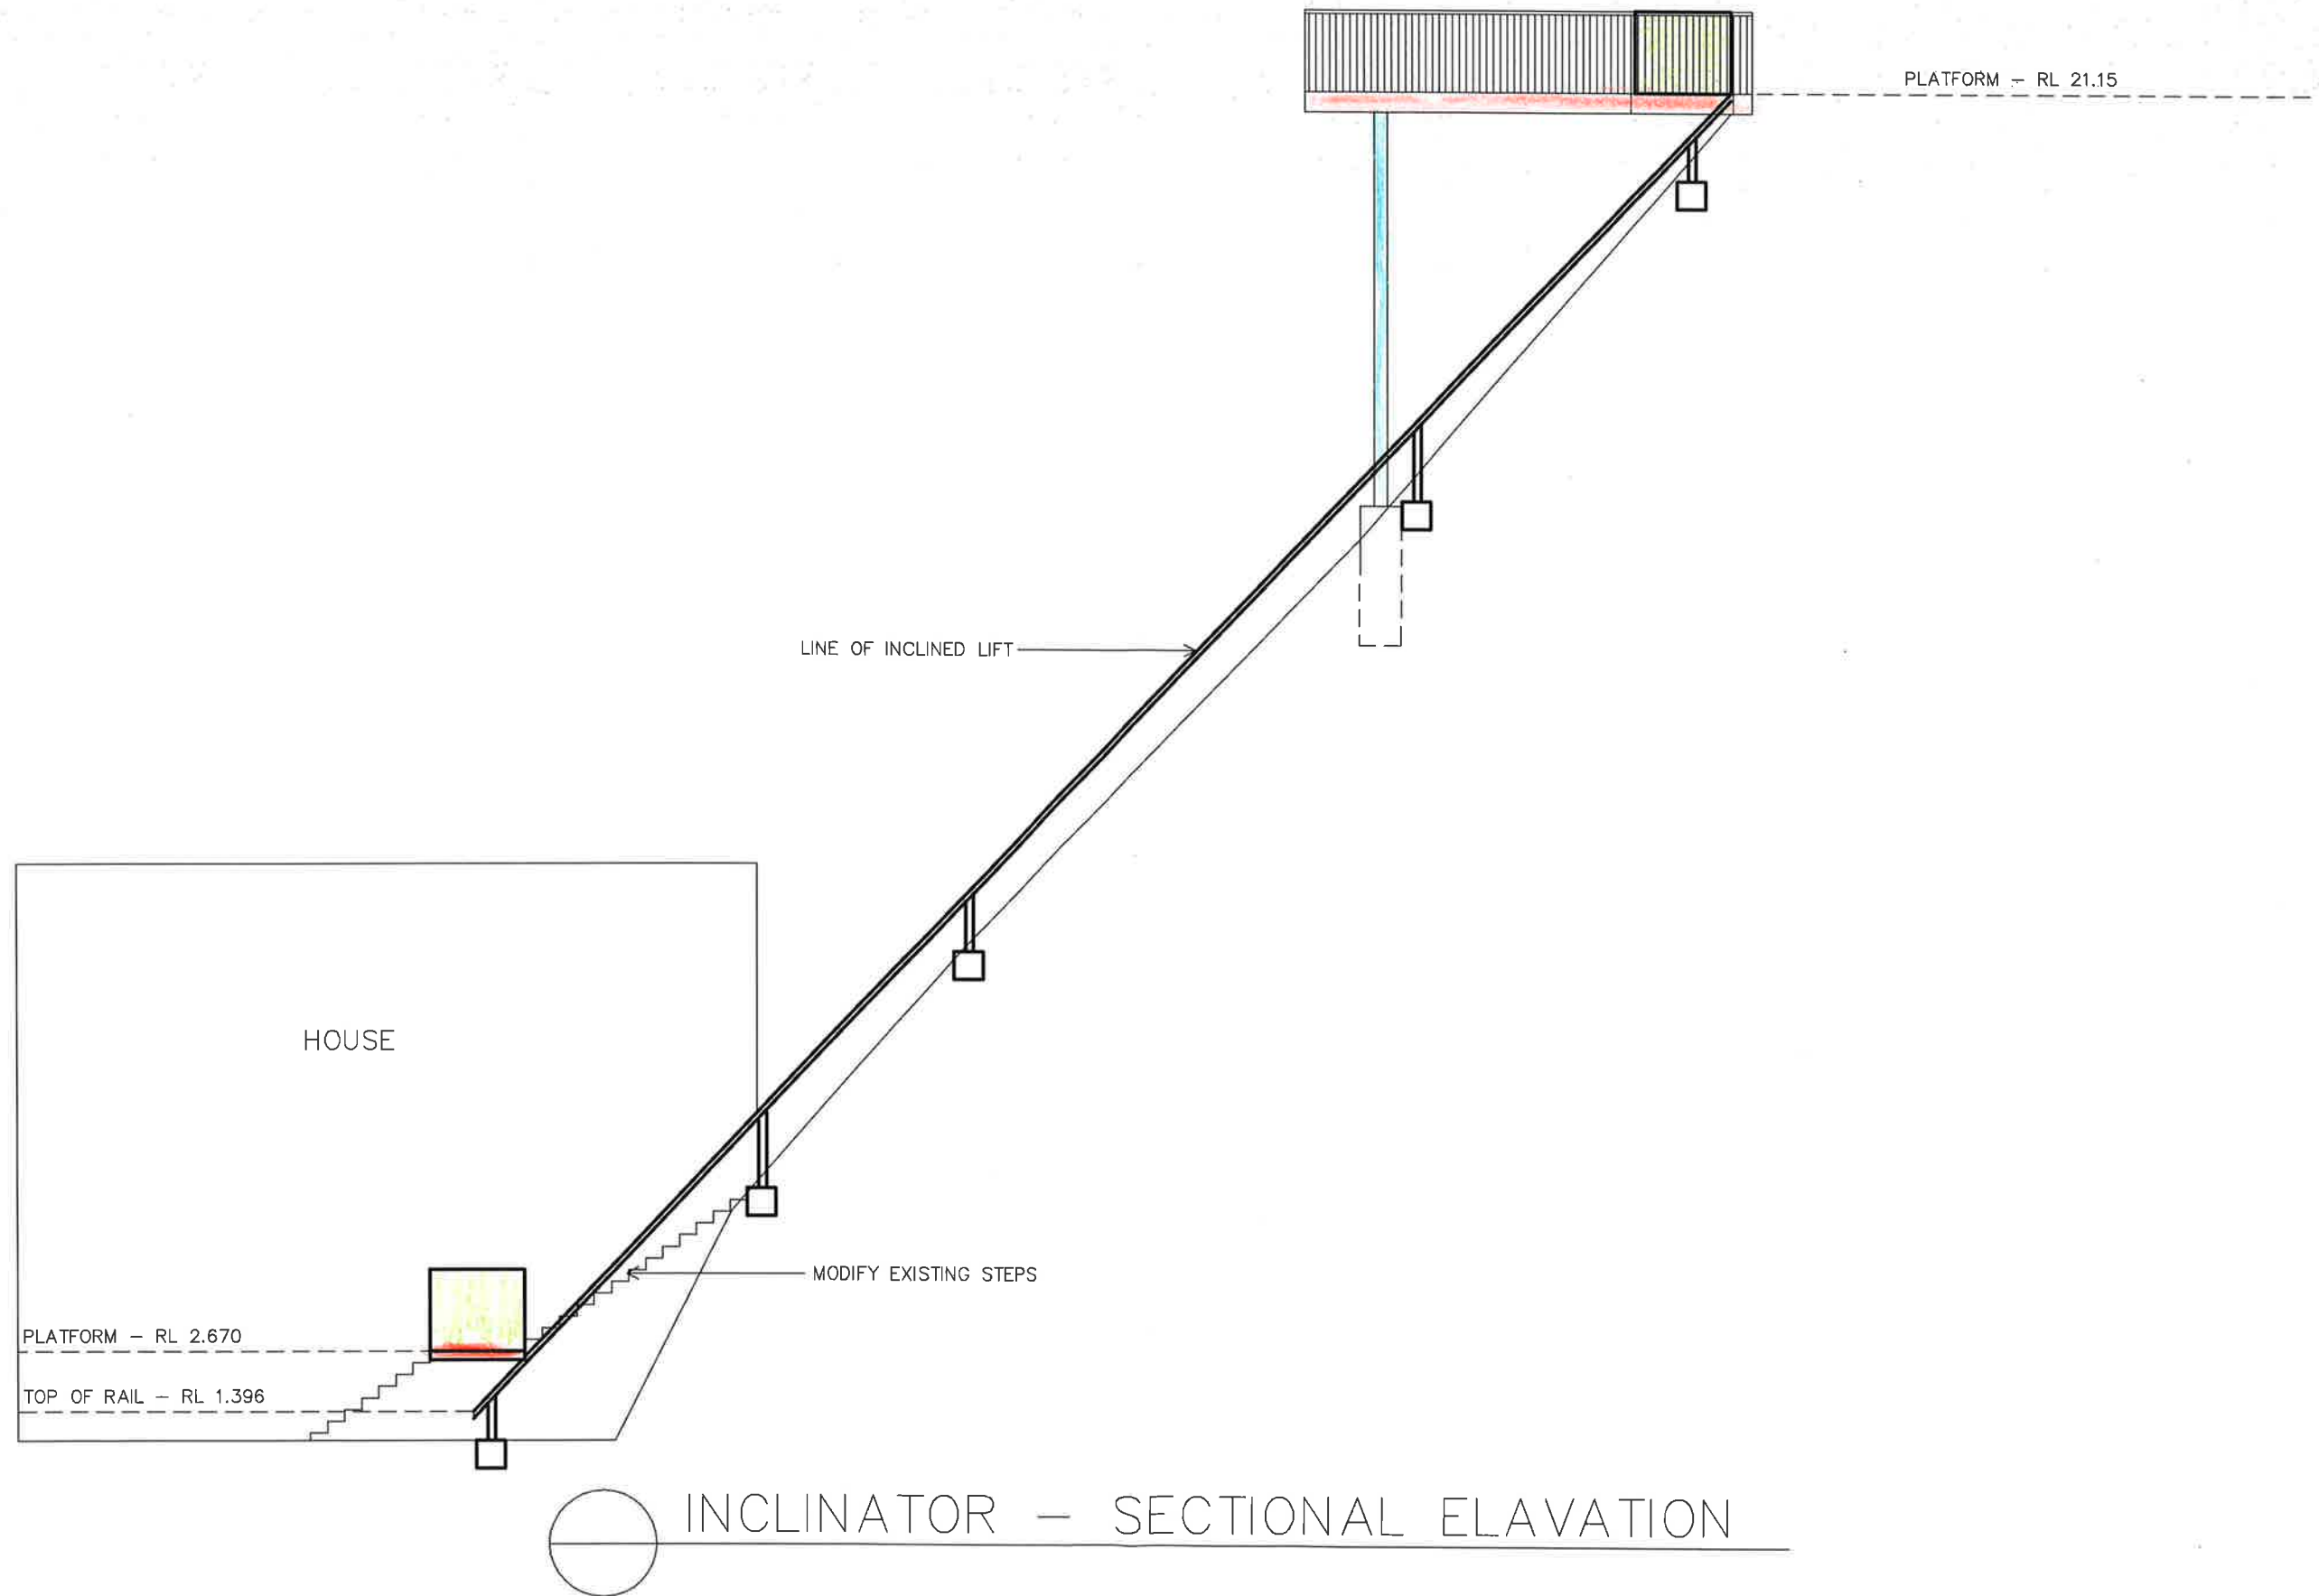

All Dimensions are in millimetres  
Written Dimensions preferred to scale  
All measurements to be checked on site  
All work to BCA and AS  
NOT FOR CONSTRUCTION

© Copyright 2018

Client  
MR. JOHN OLIVER  
1165 BARRENJOEY ROAD  
PALM BEACH NSW 2108

Project  
CAR STAND AND INCLINATOR  
1165 BARRENJOEY ROAD  
PALM BEACH NSW 2108

Drawing  
INCLINATOR


**PETER PRINCI architects**  
ABN 34 315 485 678

P.O. Box 615  
Pinehill Forest NSW 1640  
Email: peter@princiarchitects.com.au

Ph: (02) 9452 5661  
Fax: (02) 9452 5662  
Mobile: 9413 166 002

Drawn PP	Job No.
Checked PP	Date Aug '18
Scale 1:100	Issue A

Drawing No  
DA03

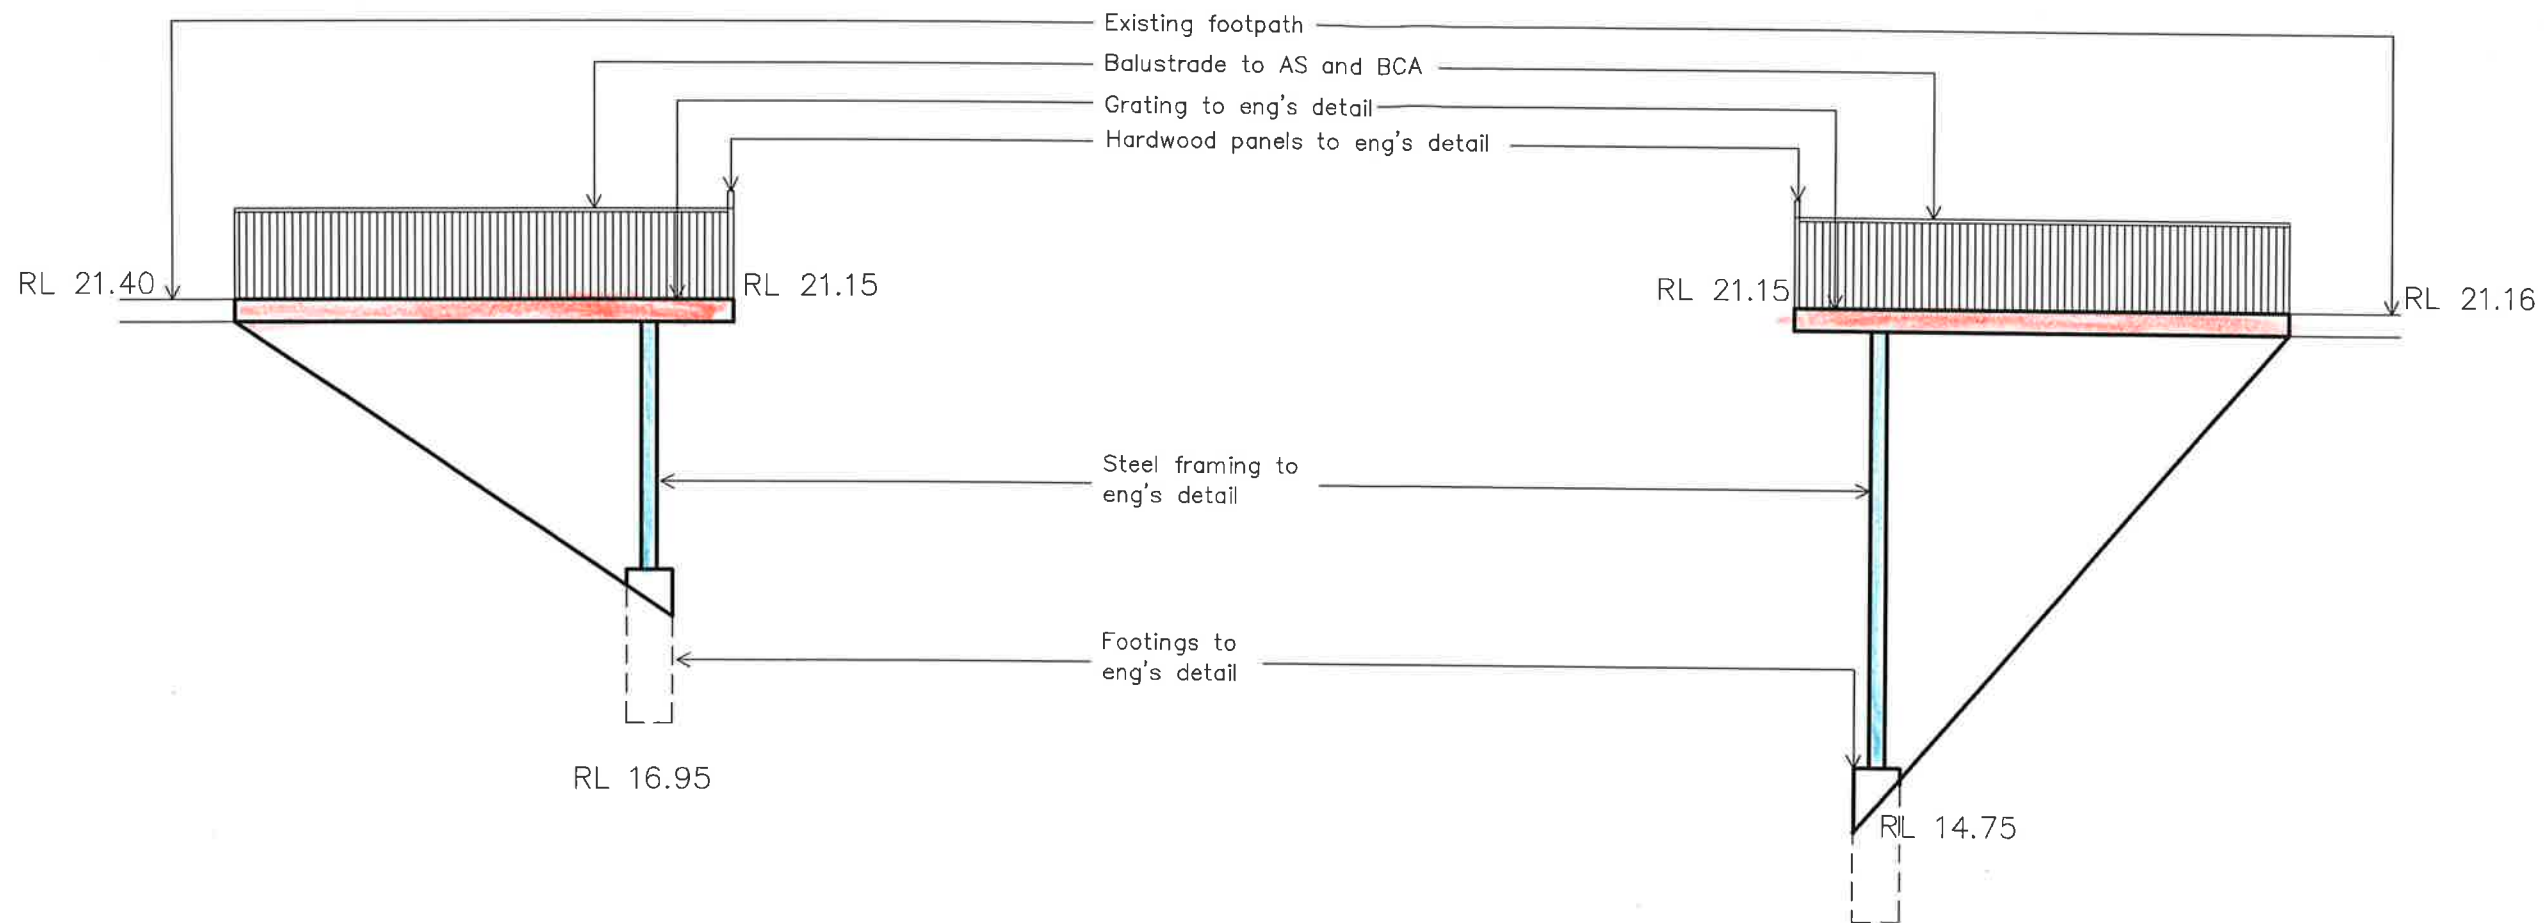

 NORTH ELEVATION

 SOUTH ELEVATION

All Dimensions are in millimetres  
Written Dimensions preferred to scale  
All measurements to be checked on site  
All work to BCA and AS  
NOT FOR CONSTRUCTION

© Copyright 2018

Client  
MR. JOHN OLIVER  
1165 BARRENJOEY ROAD  
PALM BEACH NSW 2108


Project  
CAR STAND AND INCLINATOR  
1165 BARRENJOEY ROAD  
PALM BEACH NSW 2108

Drawing  
CARSTAND - ELEVATIONS

**PETER PRINCI architects**  
ABN 34 315 485 678  
P.O. Box 615  
Pinevale Forest NSW 1640  
Email: peter@pparchitects.com.au  
Ph: (02) 9452 3661  
Fax: (02) 9452 5662  
Mobile: 0418 166 002

Drawn PP	Job No
Checked PP	Date Aug '18
Scale 1:100	Issue A

Drawing No  
DA04

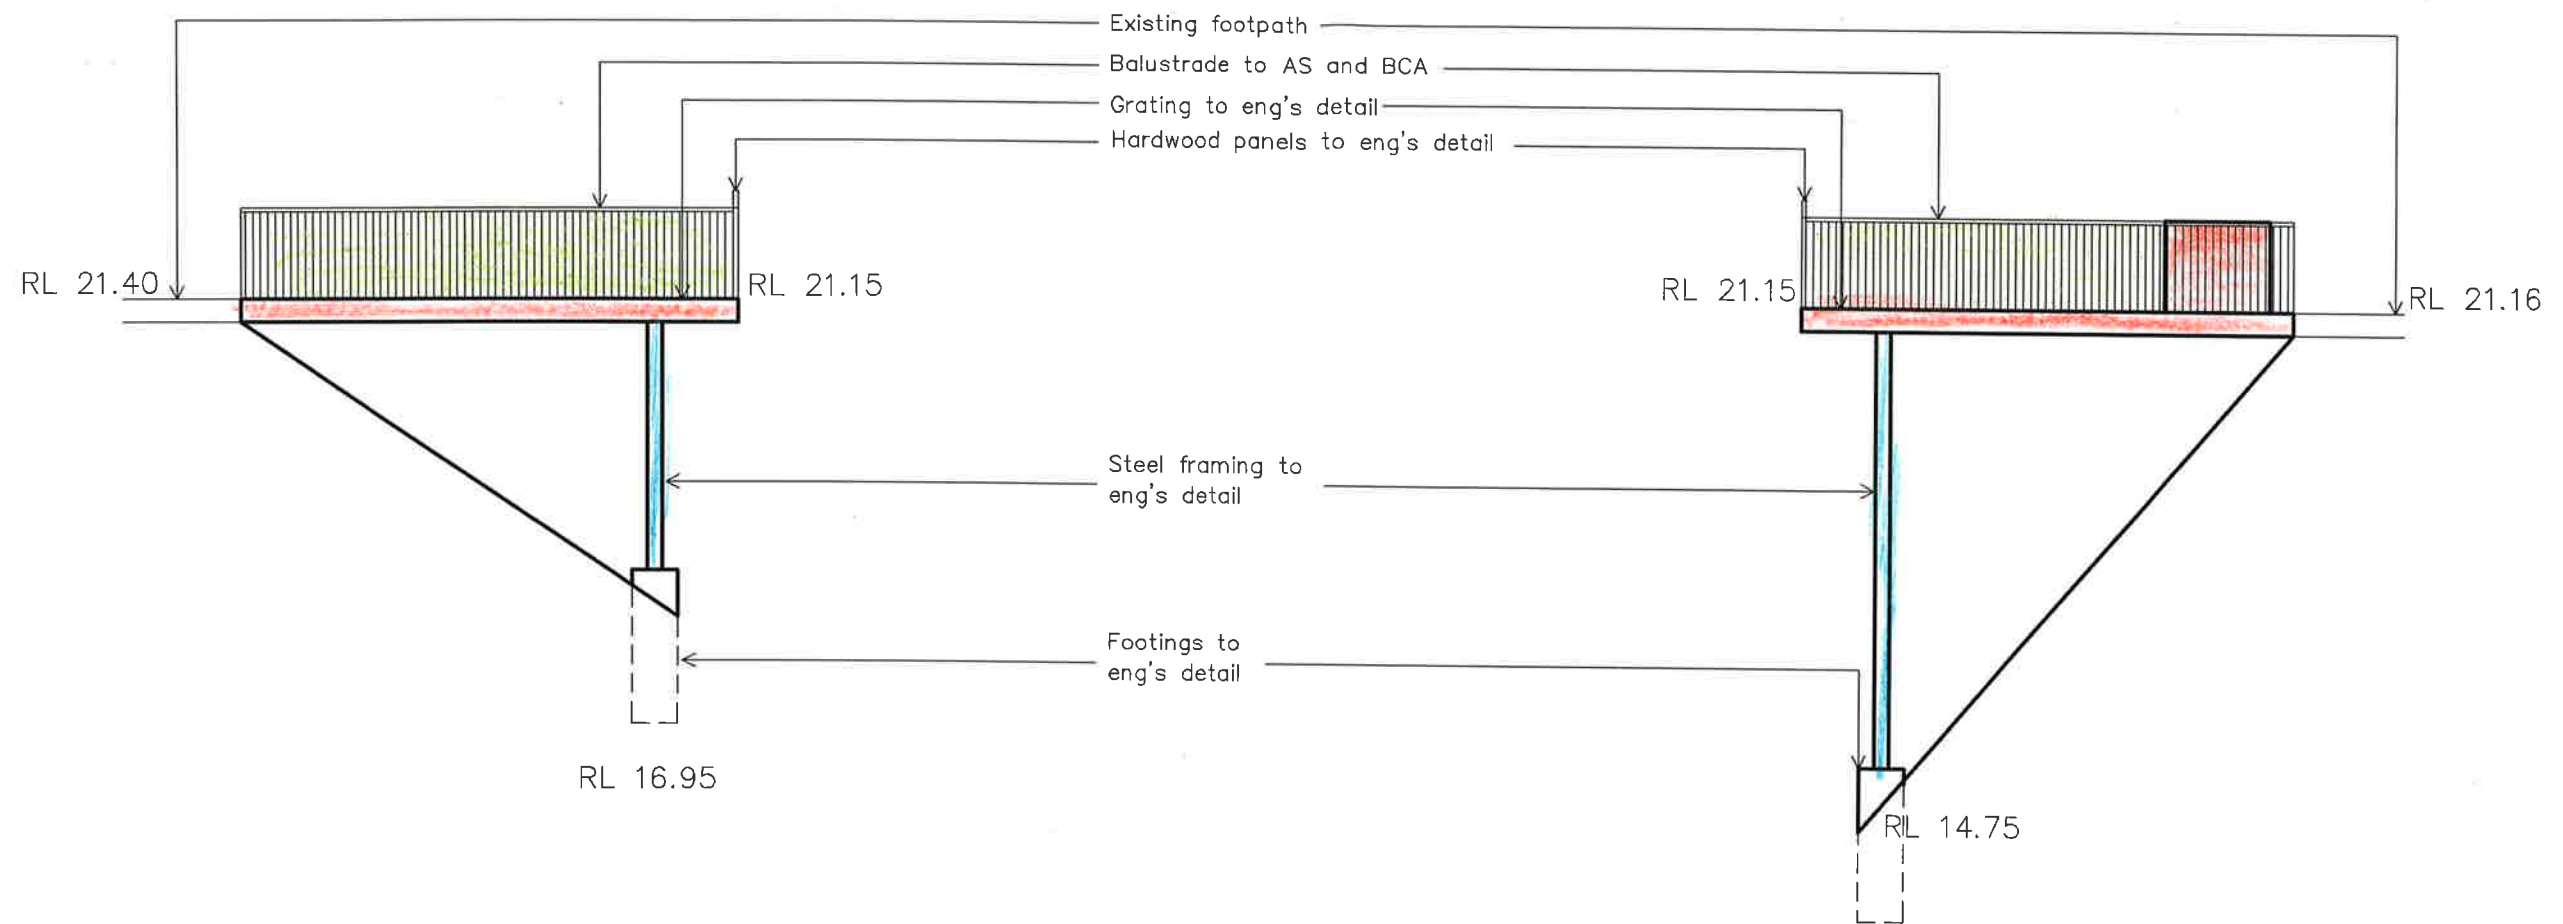

○ NORTH ELEVATION

○ SOUTH ELEVATION

All Dimensions are in millimetres  
Written Dimensions preferred to scale  
All measurements to be checked on site  
All work to BCA and AS  
NOT FOR CONSTRUCTION

© Copyright 2018

Client  
MR. JOHN OLIVER  
1165 BARRENJOEY ROAD  
PALM BEACH NSW 2108

Project  
CAR STAND AND INCLINATOR  
1165 BARRENJOEY ROAD  
PALM BEACH NSW 2108


Drawing  
CARSTAND - ELEVATIONS

**PETER PRINCI architects**  
ABN 34 315 485 678

P.O. Box 615  
Ewreth Forest NSW 1640  
Email: peter@pparchitects.com.au  
Ph: (02) 9432 5661  
Fax: (02) 9432 5662  
Mobile: 0419 165 002

Drawn PP	Job No.
Checked PP	Date Aug '18
Scale 1:100	Issue A

Drawing No
DA04

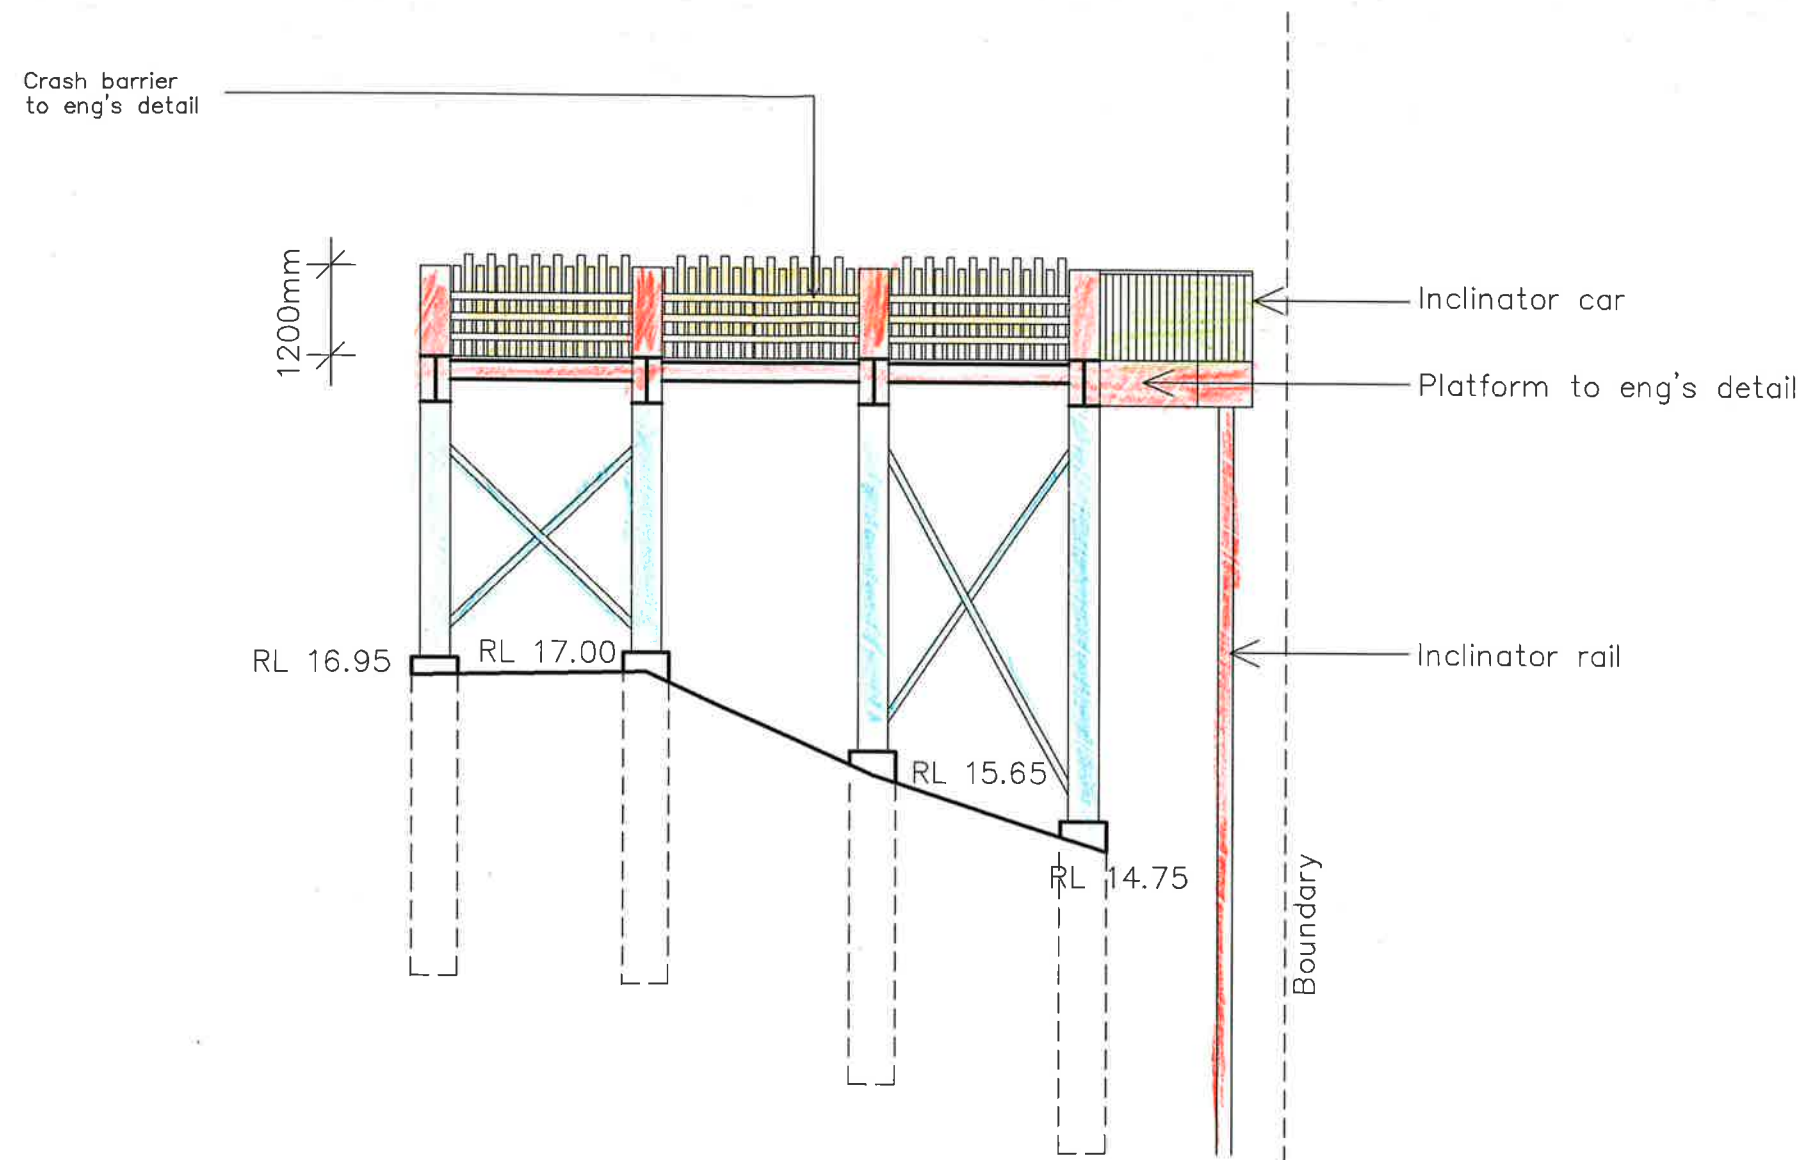

WEST ELEVATION

All Dimensions are in millimetres  
Written Dimensions preferred to scale  
All measurements to be checked on site  
All work to BCA and AS  
NOT FOR CONSTRUCTION

© Copyright 2018

Client  
MR. JOHN OLIVER  
1165 BARRENJOEY ROAD  
PALM BEACH NSW 2108

Project  
CAR STAND AND INCLINATOR  
1165 BARRENJOEY ROAD  
PALM BEACH NSW 2108

Drawing  
CARSTAND — ELEVATIONS

**PETER PRINCI architects**  
ABN 34 315 485 678

P.O. Box 615  
Frenchs Forest NSW 1580  
Email: peter@pparchitects.com.au  
Ph: (02) 9452 5661  
Fax: (02) 9452 5662  
Mobile: 0410 166 002

Drawn PP	Job No.
Checked PP	Date Aug '18
Scale 1:100	Issue A

Drawing No.  
DA05