


PLEASE REFER TO DETAILED
LANDSCAPE PLAN BY
SIMPLA CONSULTANTS

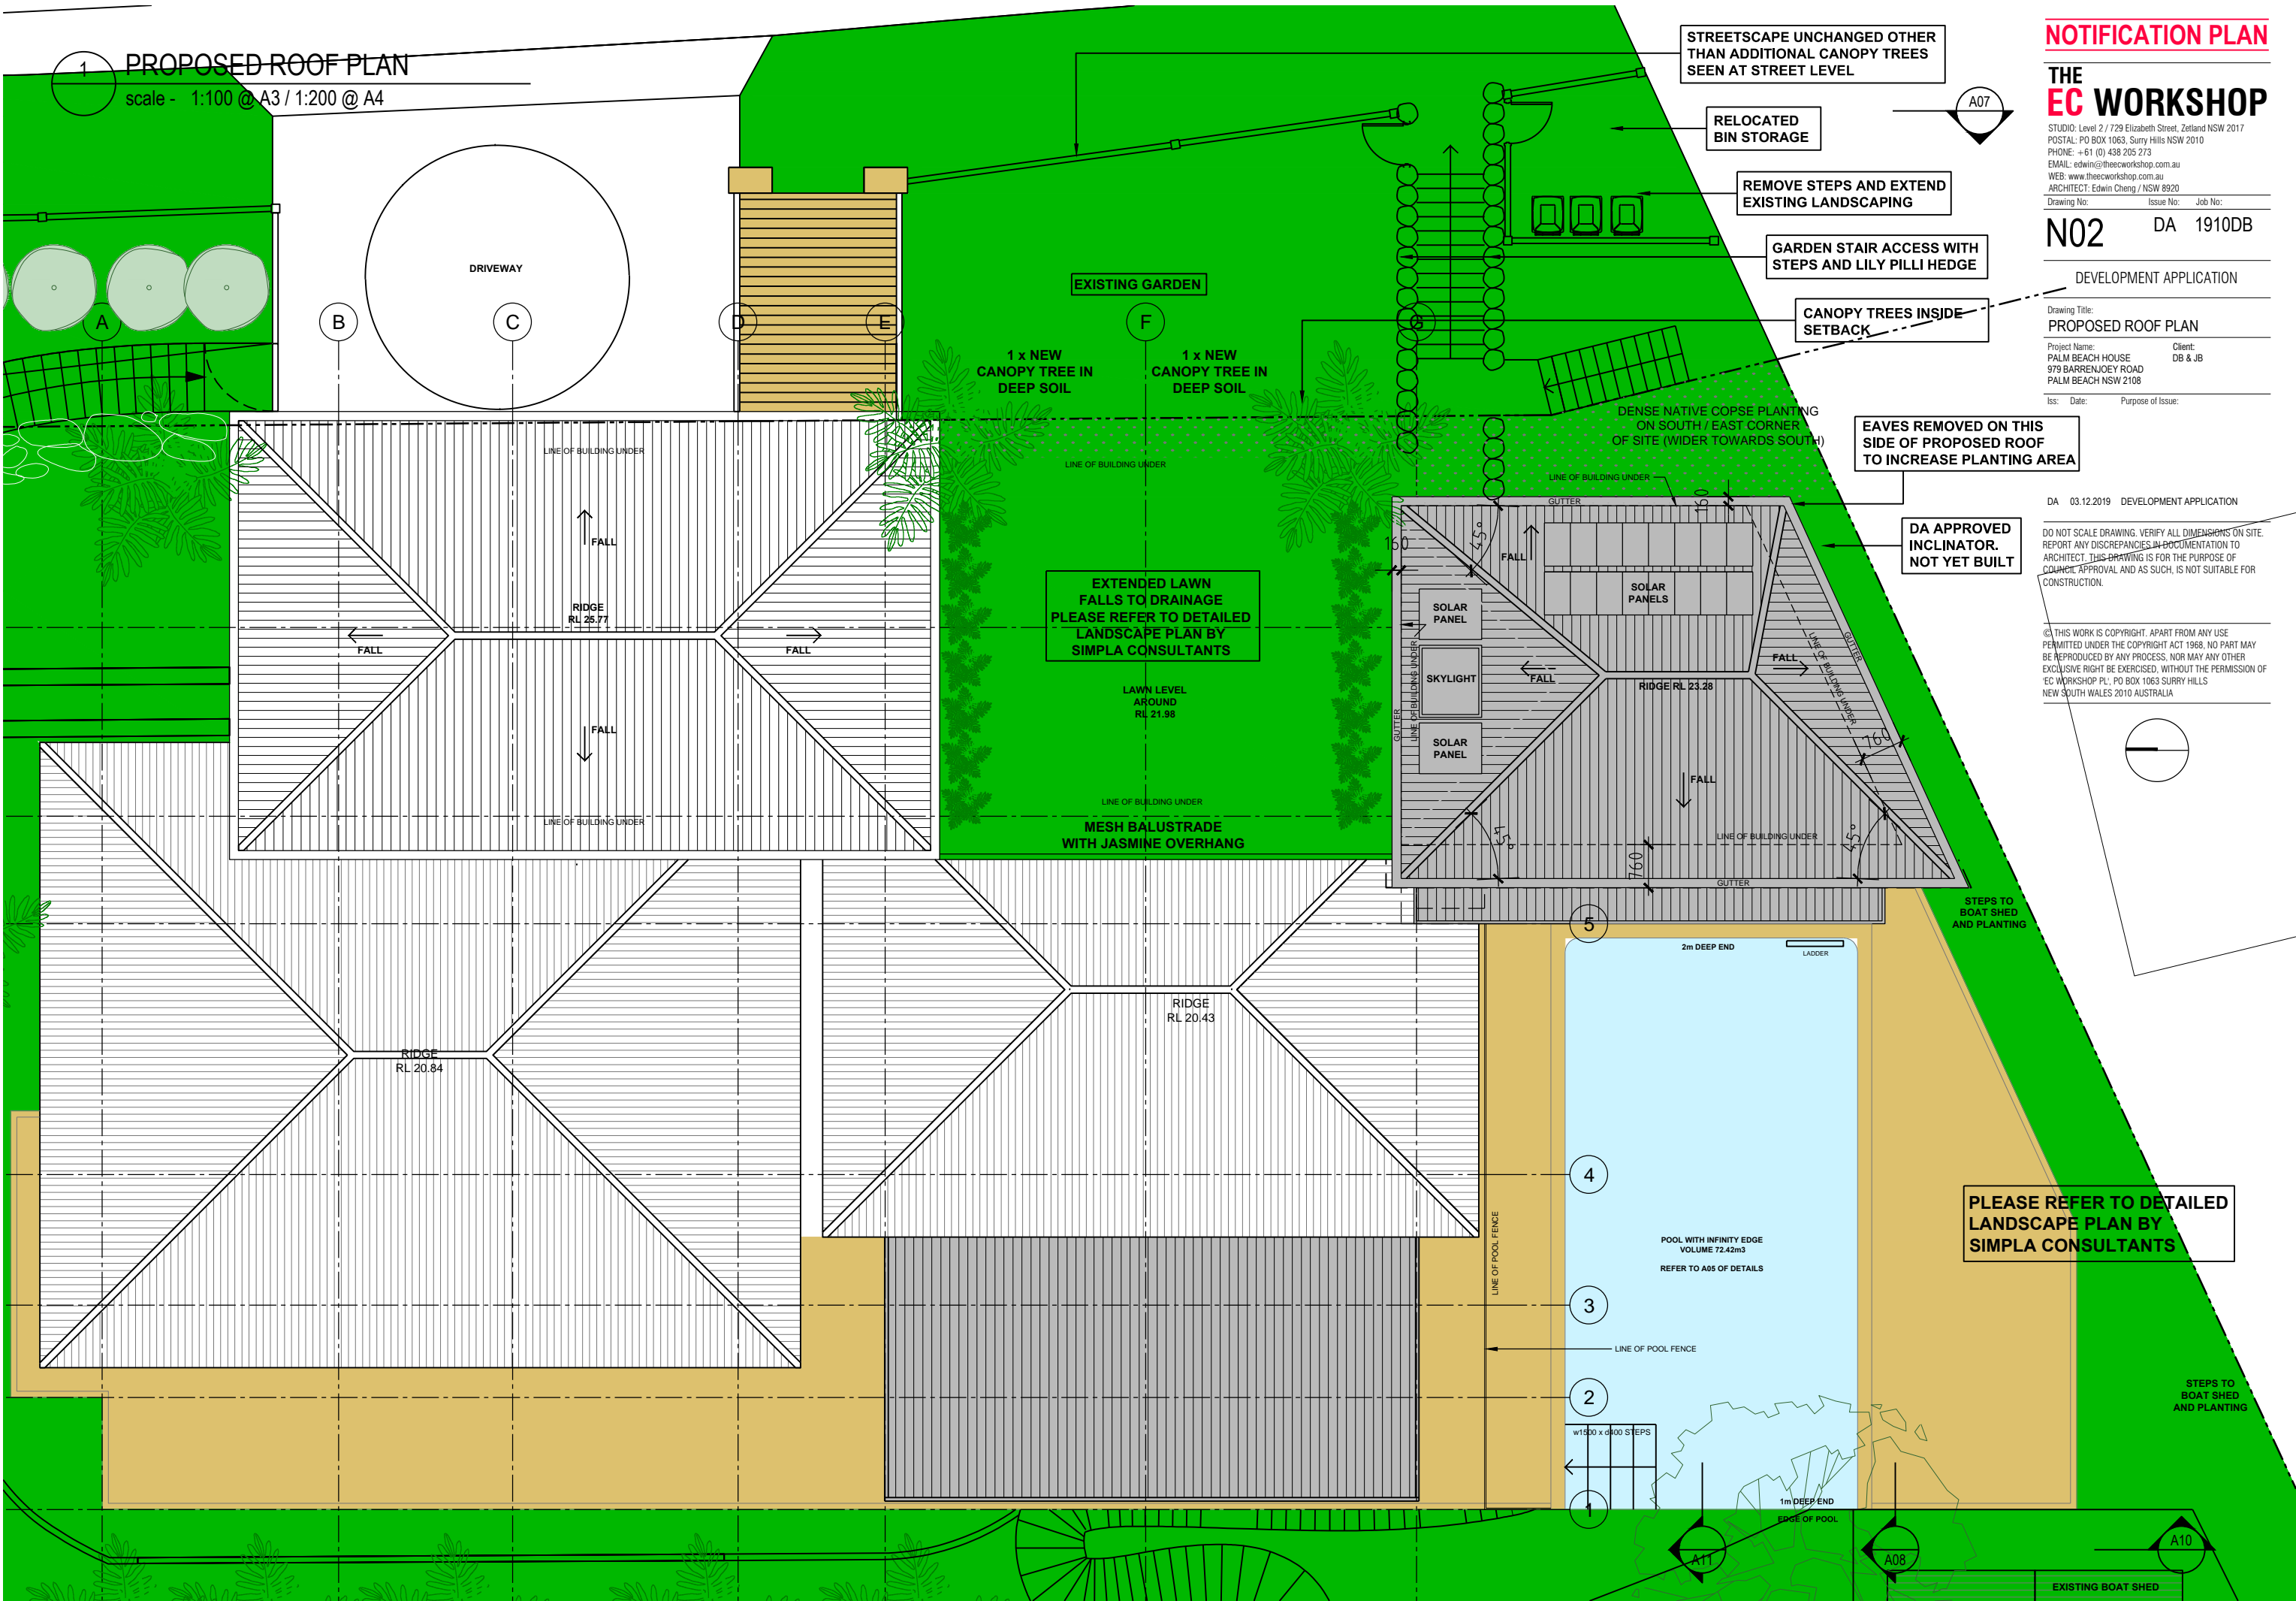

NOTIFICATION PLAN

THE EC WORKSHOP

STUDIO: Level 2 / 729 Elizabeth Street, Zetland NSW 2017
POSTAL: PO BOX 1063, Surry Hills NSW 2010
PHONE: +61 (0) 438 205 273
EMAIL: edwin@theecworkshop.com.au
WEB: www.theecworkshop.com.au
ARCHITECT: Edwin Cheng / NSW 8920

Drawing No: N02 Issue No: DA Job No: 1910DB

DEVELOPMENT APPLICATION

Drawing Title:
PROPOSED ROOF PLAN

Project Name:
PALM BEACH HOUSE
979 BARRENJOEY ROAD
PALM BEACH NSW 2108

Client:
DB & JB

Iss: Date: Purpose of Issue:

DA 03.12.2019 DEVELOPMENT APPLICATION

DO NOT SCALE DRAWING. VERIFY ALL DIMENSIONS ON SITE. REPORT ANY DISCREPANCIES IN DOCUMENTATION TO ARCHITECT. THIS DRAWING IS FOR THE PURPOSE OF COLLECTING APPROVAL AND AS SUCH, IS NOT SUITABLE FOR CONSTRUCTION.

© THIS WORK IS COPYRIGHT. APART FROM ANY USE PERMITTED UNDER THE COPYRIGHT ACT 1968, NO PART MAY BE REPRODUCED BY ANY PROCESS, NOR MAY ANY OTHER EXCLUSIVE RIGHT BE EXERCISED, WITHOUT THE PERMISSION OF 'EC WORKSHOP PL', PO BOX 1063 SURRY HILLS NEW SOUTH WALES 2010 AUSTRALIA

BARRENJOEY ROAD

KERB

KERB

A11

A08

A07

NOTIFICATION PLAN

THE EC WORKSHOP

STUDIO: Level 2 / 729 Elizabeth Street, Zetland NSW 2017
POSTAL: PO BOX 1063, Surry Hills NSW 2010
PHONE: +61 (0) 438 205 273
EMAIL: edwin@theecworkshop.com.au
WEB: www.theecworkshop.com.au
ARCHITECT: Edwin Cheng / NSW 8920

Drawing No: Issue No: Job No:

N03 DA 1910DB

DEVELOPMENT APPLICATION

Drawing Title:
EXISTING LEVEL 04 PLAN

Project Name: Client:
PALM BEACH HOUSE DB & JB
979 BARRENJOEY ROAD
PALM BEACH NSW 2108

Iss: Date: Purpose of Issue:
DA 03.12.2019 DEVELOPMENT APPLICATION

DO NOT SCALE DRAWING. VERIFY ALL DIMENSIONS ON SITE.
REPORT ANY DISCREPANCIES IN DOCUMENTATION TO
ARCHITECT. THIS DRAWING IS FOR THE PURPOSE OF
COUNCIL APPROVAL AND AS SUCH, IS NOT SUITABLE FOR
CONSTRUCTION.

© THIS WORK IS COPYRIGHT. APART FROM ANY USE
PERMITTED UNDER THE COPYRIGHT ACT 1968, NO PART MAY
BE REPRODUCED BY ANY PROCESS, NOR MAY ANY OTHER
EXCLUSIVE RIGHT BE EXERCISED, WITHOUT THE PERMISSION OF
'EC WORKSHOP PL', PO BOX 1063 SURRY HILLS
NEW SOUTH WALES 2010 AUSTRALIA



A10

TURNTABLE
RL 21.98

A

B

C

D

E

F

G

CARPORT DOOR

CARPORT
FFL RL21.955
Sealed concrete

ENTRY
FFL RL21.98
Timber decking

LIFT FOYER
FFL RL21.98
Timber floor

D 401

D 402

LIFT

W 404

W 405

W 406

W 407

W 408

W 409

W 410

W 411

W 412

W 413

W 414

FALL

FALL

FALL

FALL

FALL

FALL

FALL

FALL

FALL

FALL

FALL

RIDGE

RL 20.43

RIDGE

RL 20.84

FALL

FALL

FALL

FALL

FALL

FALL

FALL

1

EXISTING LEVEL 04 PLAN - NO CHANGE - PLAN BY ALWILL ARCHITECTS

scale - 1:100 @ A3 / 1:200 @ A4

7

6

5

4

3

2

1

NOTIFICATION PLAN

THE EC WORKSHOP

STUDIO: Level 2 / 729 Elizabeth Street, Zetland NSW 2017
POSTAL: PO BOX 1063, Surry Hills NSW 2010
PHONE: +61 (0) 438 205 273
EMAIL: edwin@theecworkshop.com.au
WEB: www.theecworkshop.com.au
ARCHITECT: Edwin Cheng / NSW 8920

Drawing No: N07 DA 1910DB

DEVELOPMENT APPLICATION


Drawing Title:
PROPOSED EAST ELEVATION

Project Name: PALM BEACH HOUSE
979 BARRENJOEY ROAD
PALM BEACH NSW 2108
Client: DB & JB

Iss: DA Date: 03.12.2019 Purpose of Issue: DEVELOPMENT APPLICATION

DO NOT SCALE DRAWING. VERIFY ALL DIMENSIONS ON SITE.
REPORT ANY DISCREPANCIES IN DOCUMENTATION TO
ARCHITECT. THIS DRAWING IS FOR THE PURPOSE OF
COUNCIL APPROVAL AND AS SUCH, IS NOT SUITABLE FOR
CONSTRUCTION.

© THIS WORK IS COPYRIGHT. APART FROM ANY USE
PERMITTED UNDER THE COPYRIGHT ACT 1968, NO PART MAY
BE REPRODUCED BY ANY PROCESS, NOR MAY ANY OTHER
EXCLUSIVE RIGHT BE EXERCISED, WITHOUT THE PERMISSION OF
'EC WORKSHOP PTY LTD', PO BOX 1063 SURRY HILLS
NEW SOUTH WALES 2010 AUSTRALIA

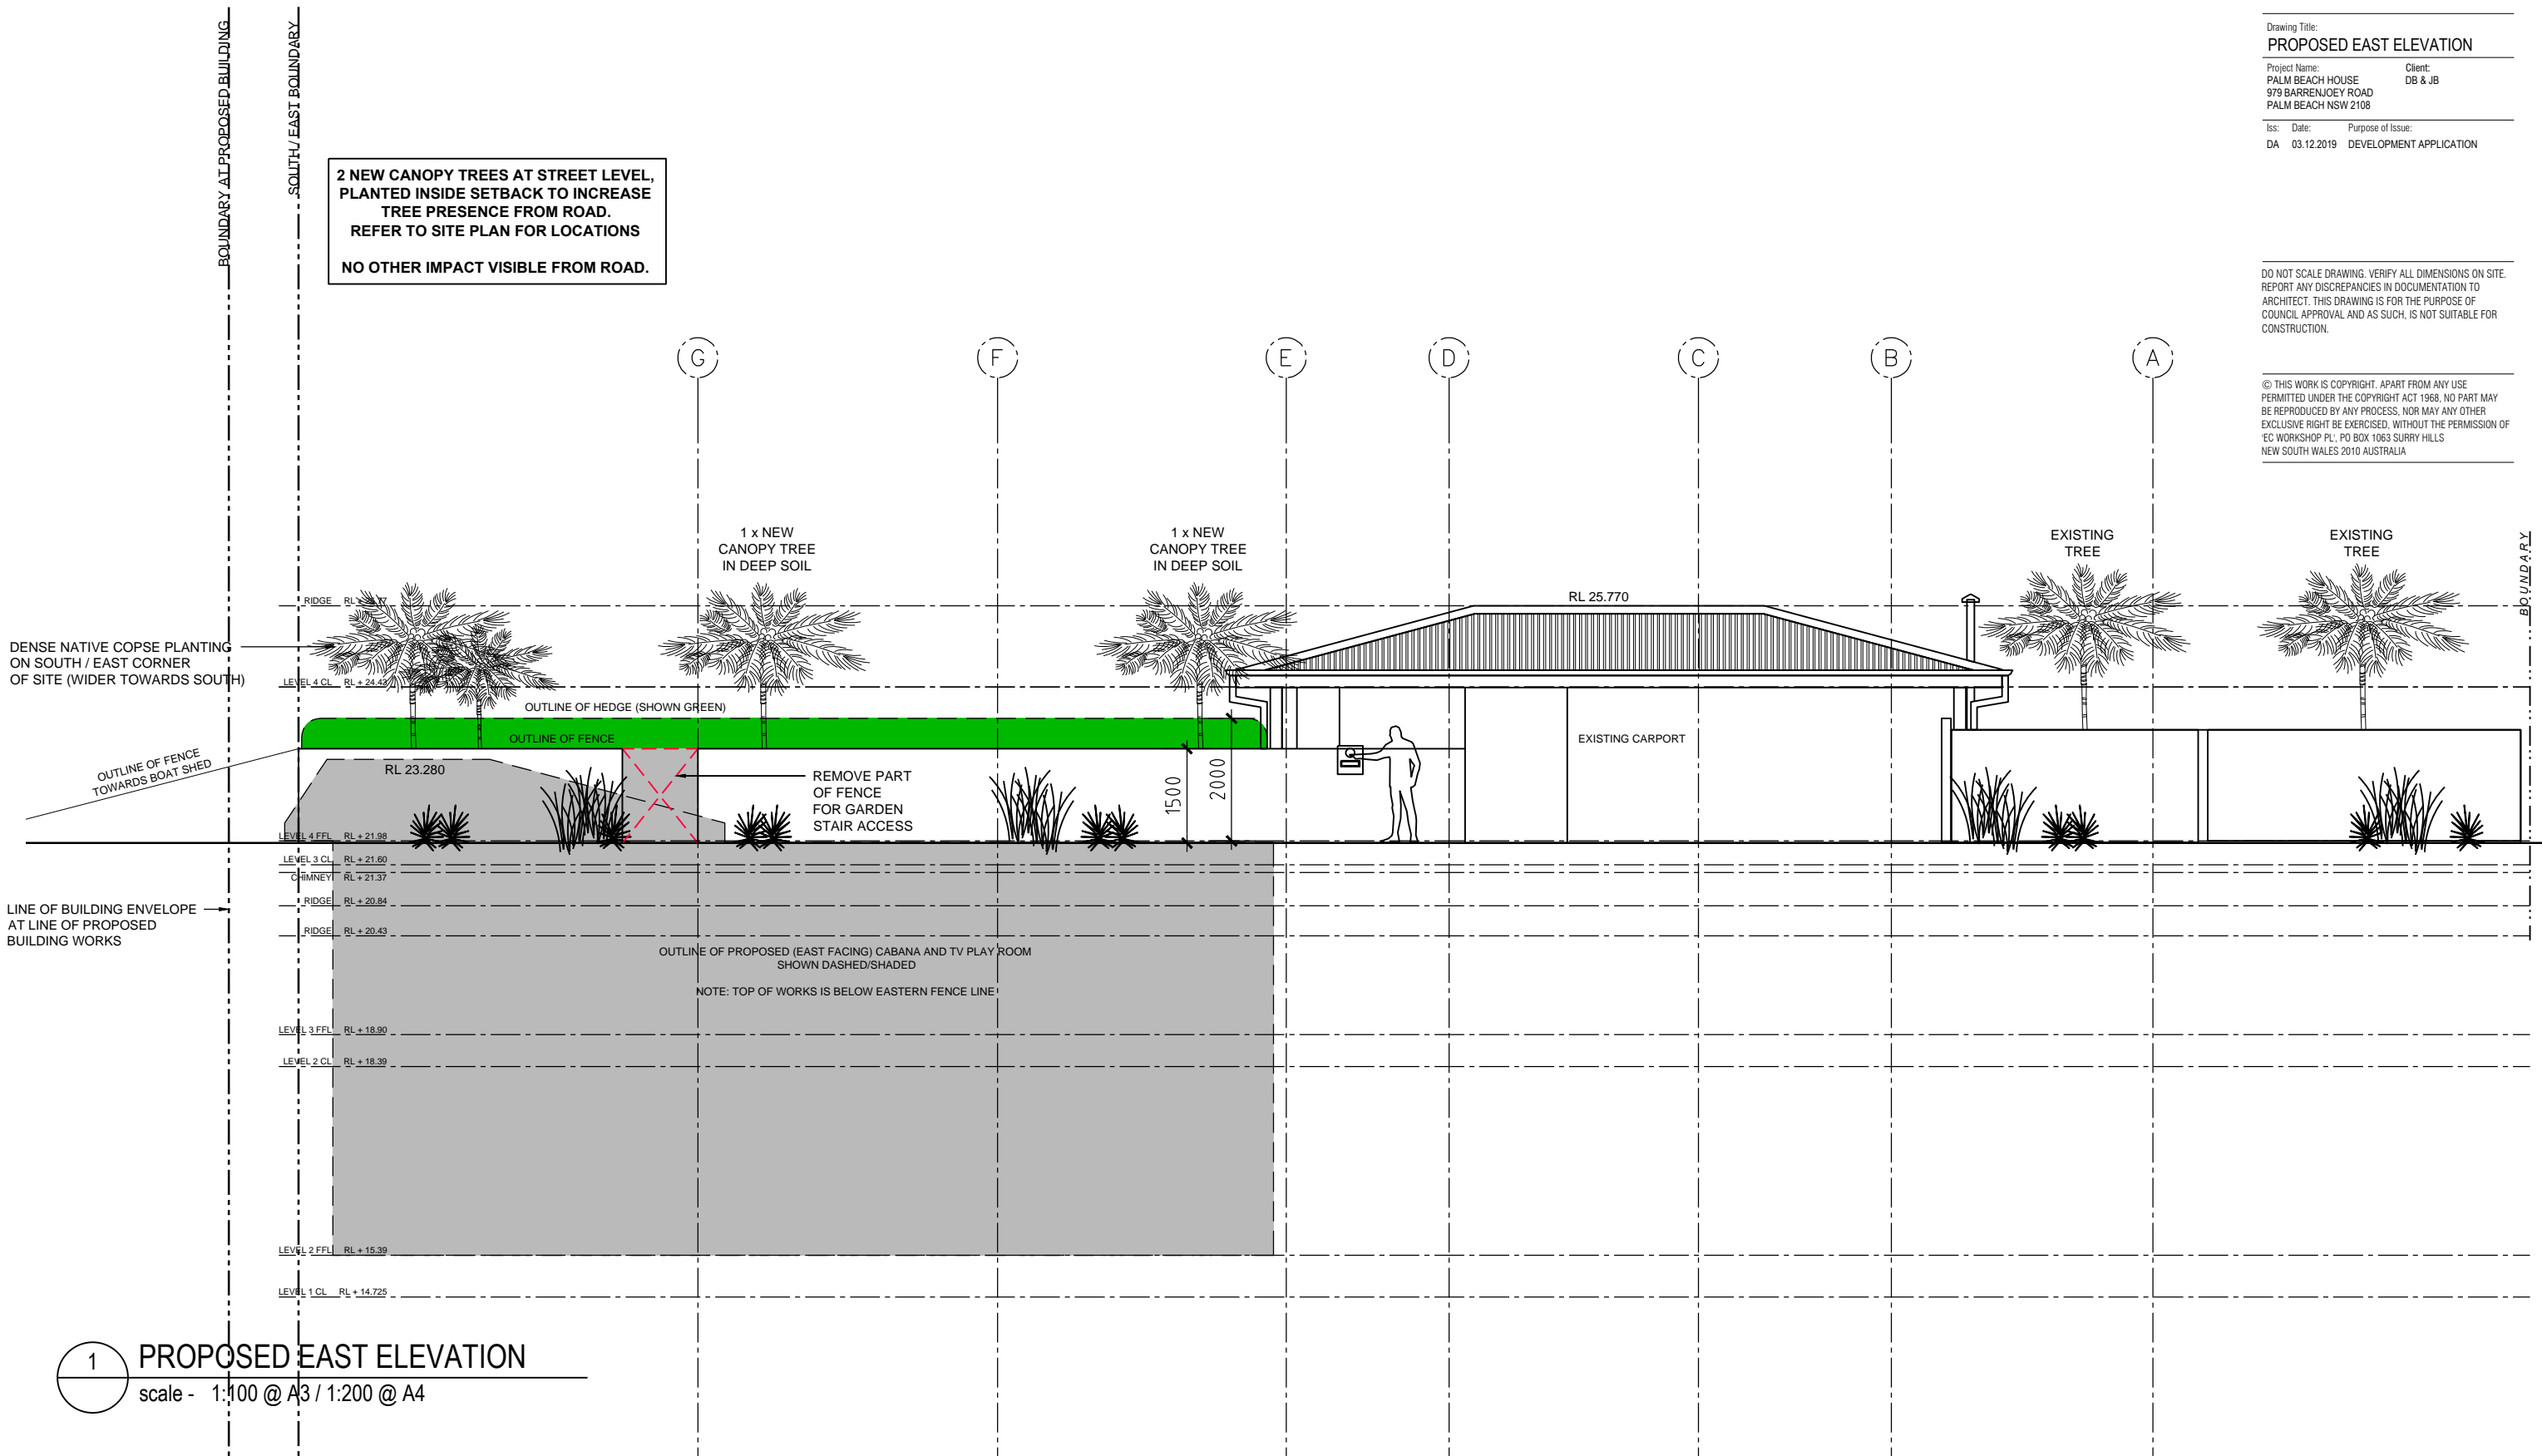

NOTIFICATION PLAN

THE EC WORKSHOP

STUDIO: Level 2 / 729 Elizabeth Street, Zetland NSW 2017
POSTAL: PO BOX 1063, Surry Hills NSW 2010
PHONE: +61 (0) 438 205 273
EMAIL: edwin@theecworkshop.com.au
WEB: www.theecworkshop.com.au
ARCHITECT: Edwin Cheng / NSW 8920

Drawing No: N08 DA 1910DB

DEVELOPMENT APPLICATION


Drawing Title:
PROPOSED SOUTH ELEVATION

Project Name: PALM BEACH HOUSE Client: DB & JB
979 BARRENJOEY ROAD
PALM BEACH NSW 2108

Iss: DA Date: 03.12.2019 Purpose of Issue: DEVELOPMENT APPLICATION

DO NOT SCALE DRAWING. VERIFY ALL DIMENSIONS ON SITE.
REPORT ANY DISCREPANCIES IN DOCUMENTATION TO
ARCHITECT. THIS DRAWING IS FOR THE PURPOSE OF
COUNCIL APPROVAL AND AS SUCH, IS NOT SUITABLE FOR
CONSTRUCTION.

© THIS WORK IS COPYRIGHT. APART FROM ANY USE
PERMITTED UNDER THE COPYRIGHT ACT 1968, NO PART MAY
BE REPRODUCED BY ANY PROCESS, NOR MAY ANY OTHER
EXCLUSIVE RIGHT BE EXERCISED, WITHOUT THE PERMISSION OF
'EC WORKSHOP PL', PO BOX 1063 SURRY HILLS
NEW SOUTH WALES 2010 AUSTRALIA

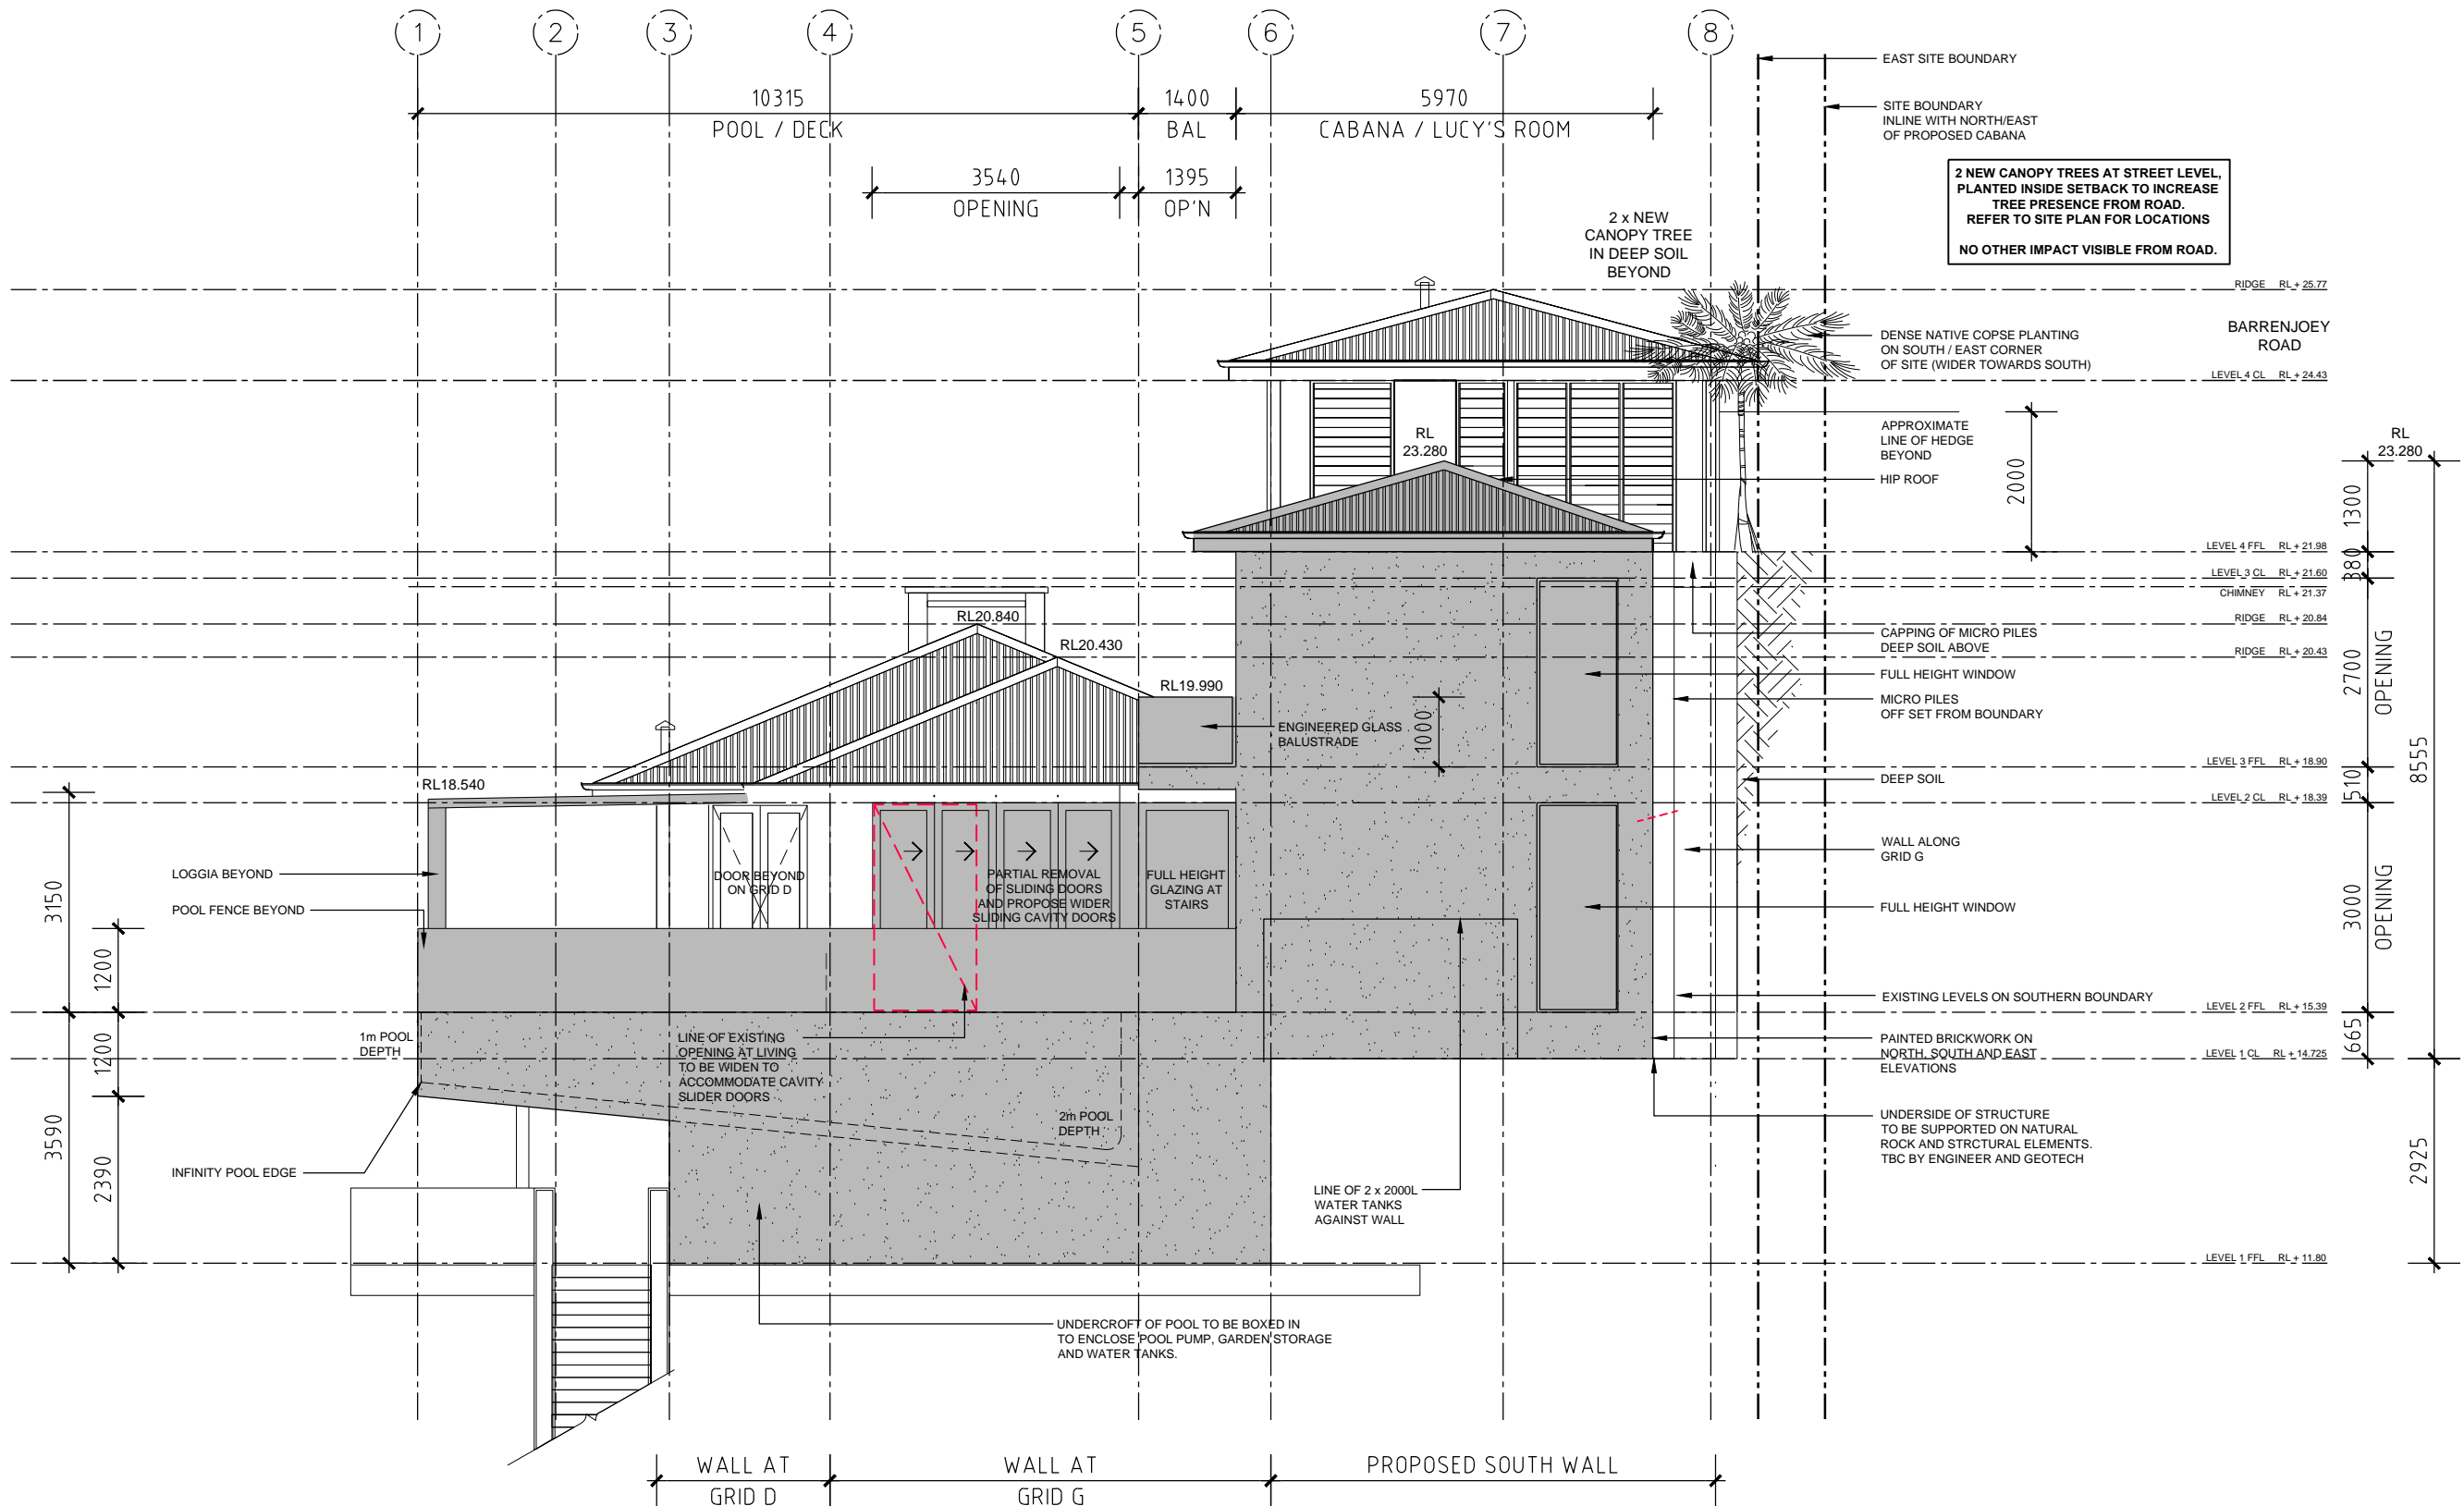

1 PROPOSED SOUTH ELEVATION
scale - 1:100 @ A3 / 1:200 @ A4

1

PROPOSED OVERALL WEST ELEVATION

scale - 1:150 @ A3 / 1:300 @ A4

NOTIFICATION PLAN

THE
EC WORKSHOP

STUDIO: Level 2 / 729 Elizabeth Street, Zetland NSW 2017
POSTAL: PO BOX 1063, Surry Hills NSW 2010
PHONE: +61 (0) 438 205 273
EMAIL: edwin@theecworkshop.com.au
WEB: www.theecworkshop.com.au
ARCHITECT: Edwin Cheng / NSW 8920

Drawing No: N10

Issue No: DA

Job No: 1910DB

DEVELOPMENT APPLICATION

Drawing Title:

PROPOSED WEST ELEVATION

Project Name: PALM BEACH HOUSE

Client: DB & JB

979 BARRENJOEY ROAD

PALM BEACH NSW 2108


Iss: DA

Date: 03.12.2019

Purpose of Issue: DEVELOPMENT APPLICATION

DO NOT SCALE DRAWING. VERIFY ALL DIMENSIONS ON SITE.
REPORT ANY DISCREPANCIES IN DOCUMENTATION TO
ARCHITECT. THIS DRAWING IS FOR THE PURPOSE OF
COUNCIL APPROVAL AND AS SUCH, IS NOT SUITABLE FOR
CONSTRUCTION.

© THIS WORK IS COPYRIGHT. APART FROM ANY USE
PERMITTED UNDER THE COPYRIGHT ACT 1968, NO PART MAY
BE REPRODUCED BY ANY PROCESS, NOR MAY ANY OTHER
EXCLUSIVE RIGHT BE EXERCISED, WITHOUT THE PERMISSION OF
'EC WORKSHOP PL', PO BOX 1063 SURRY HILLS
NEW SOUTH WALES 2010 AUSTRALIA

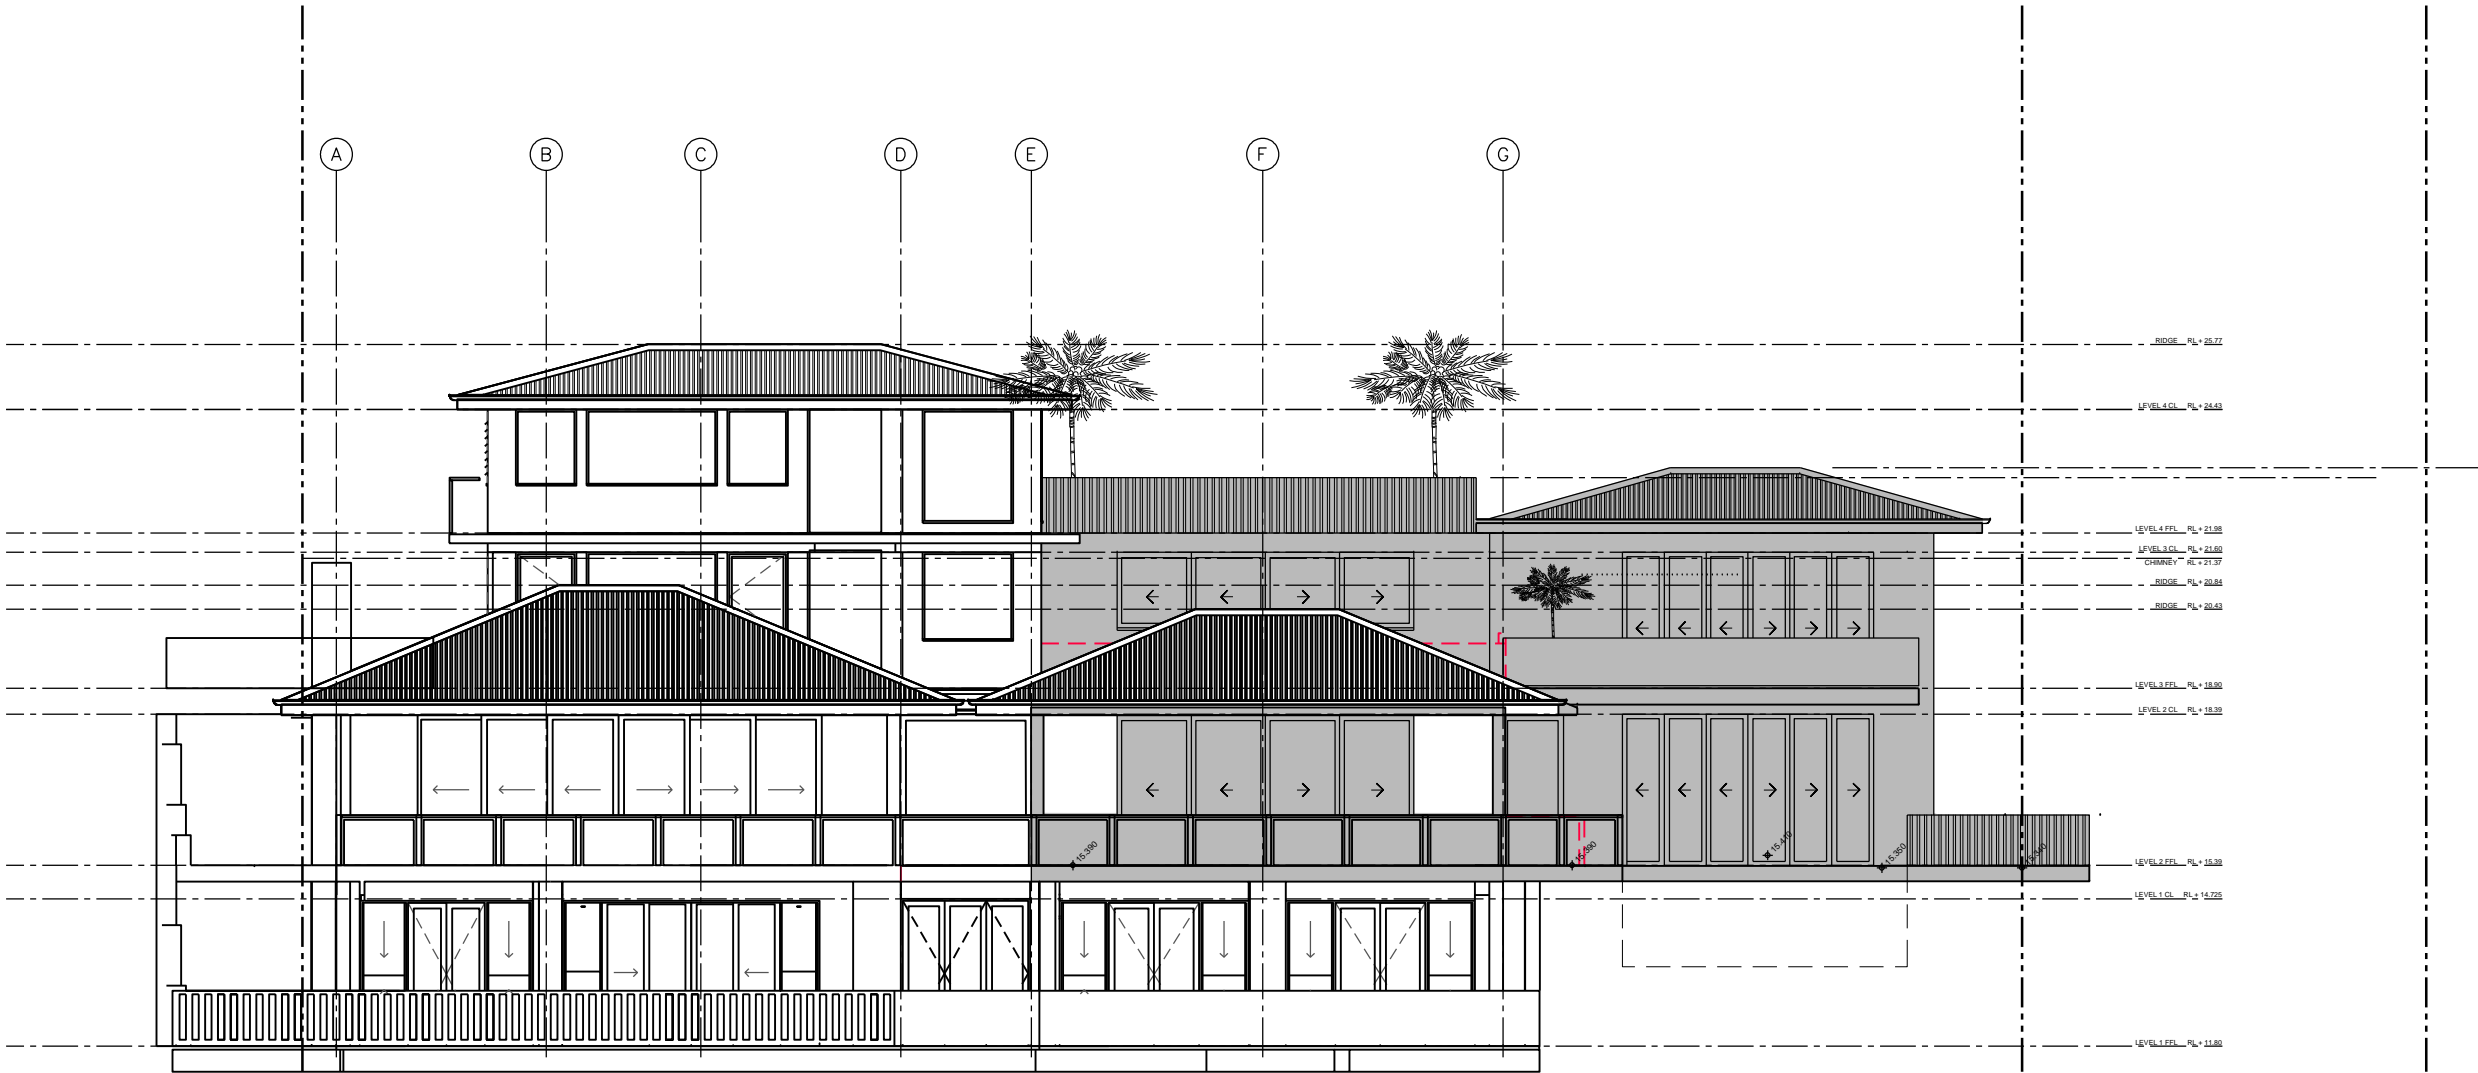

PROPOSED WORKS
REFER TO A10A FOR 1:100 DETAIL