
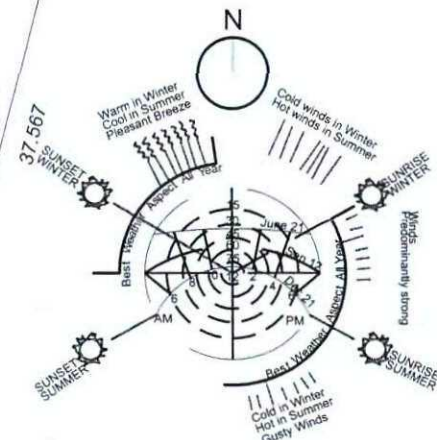


Location Map

4 Duneba Place
3 Storey Brick Residence
LOT 4 DP 230828

FL
127.99

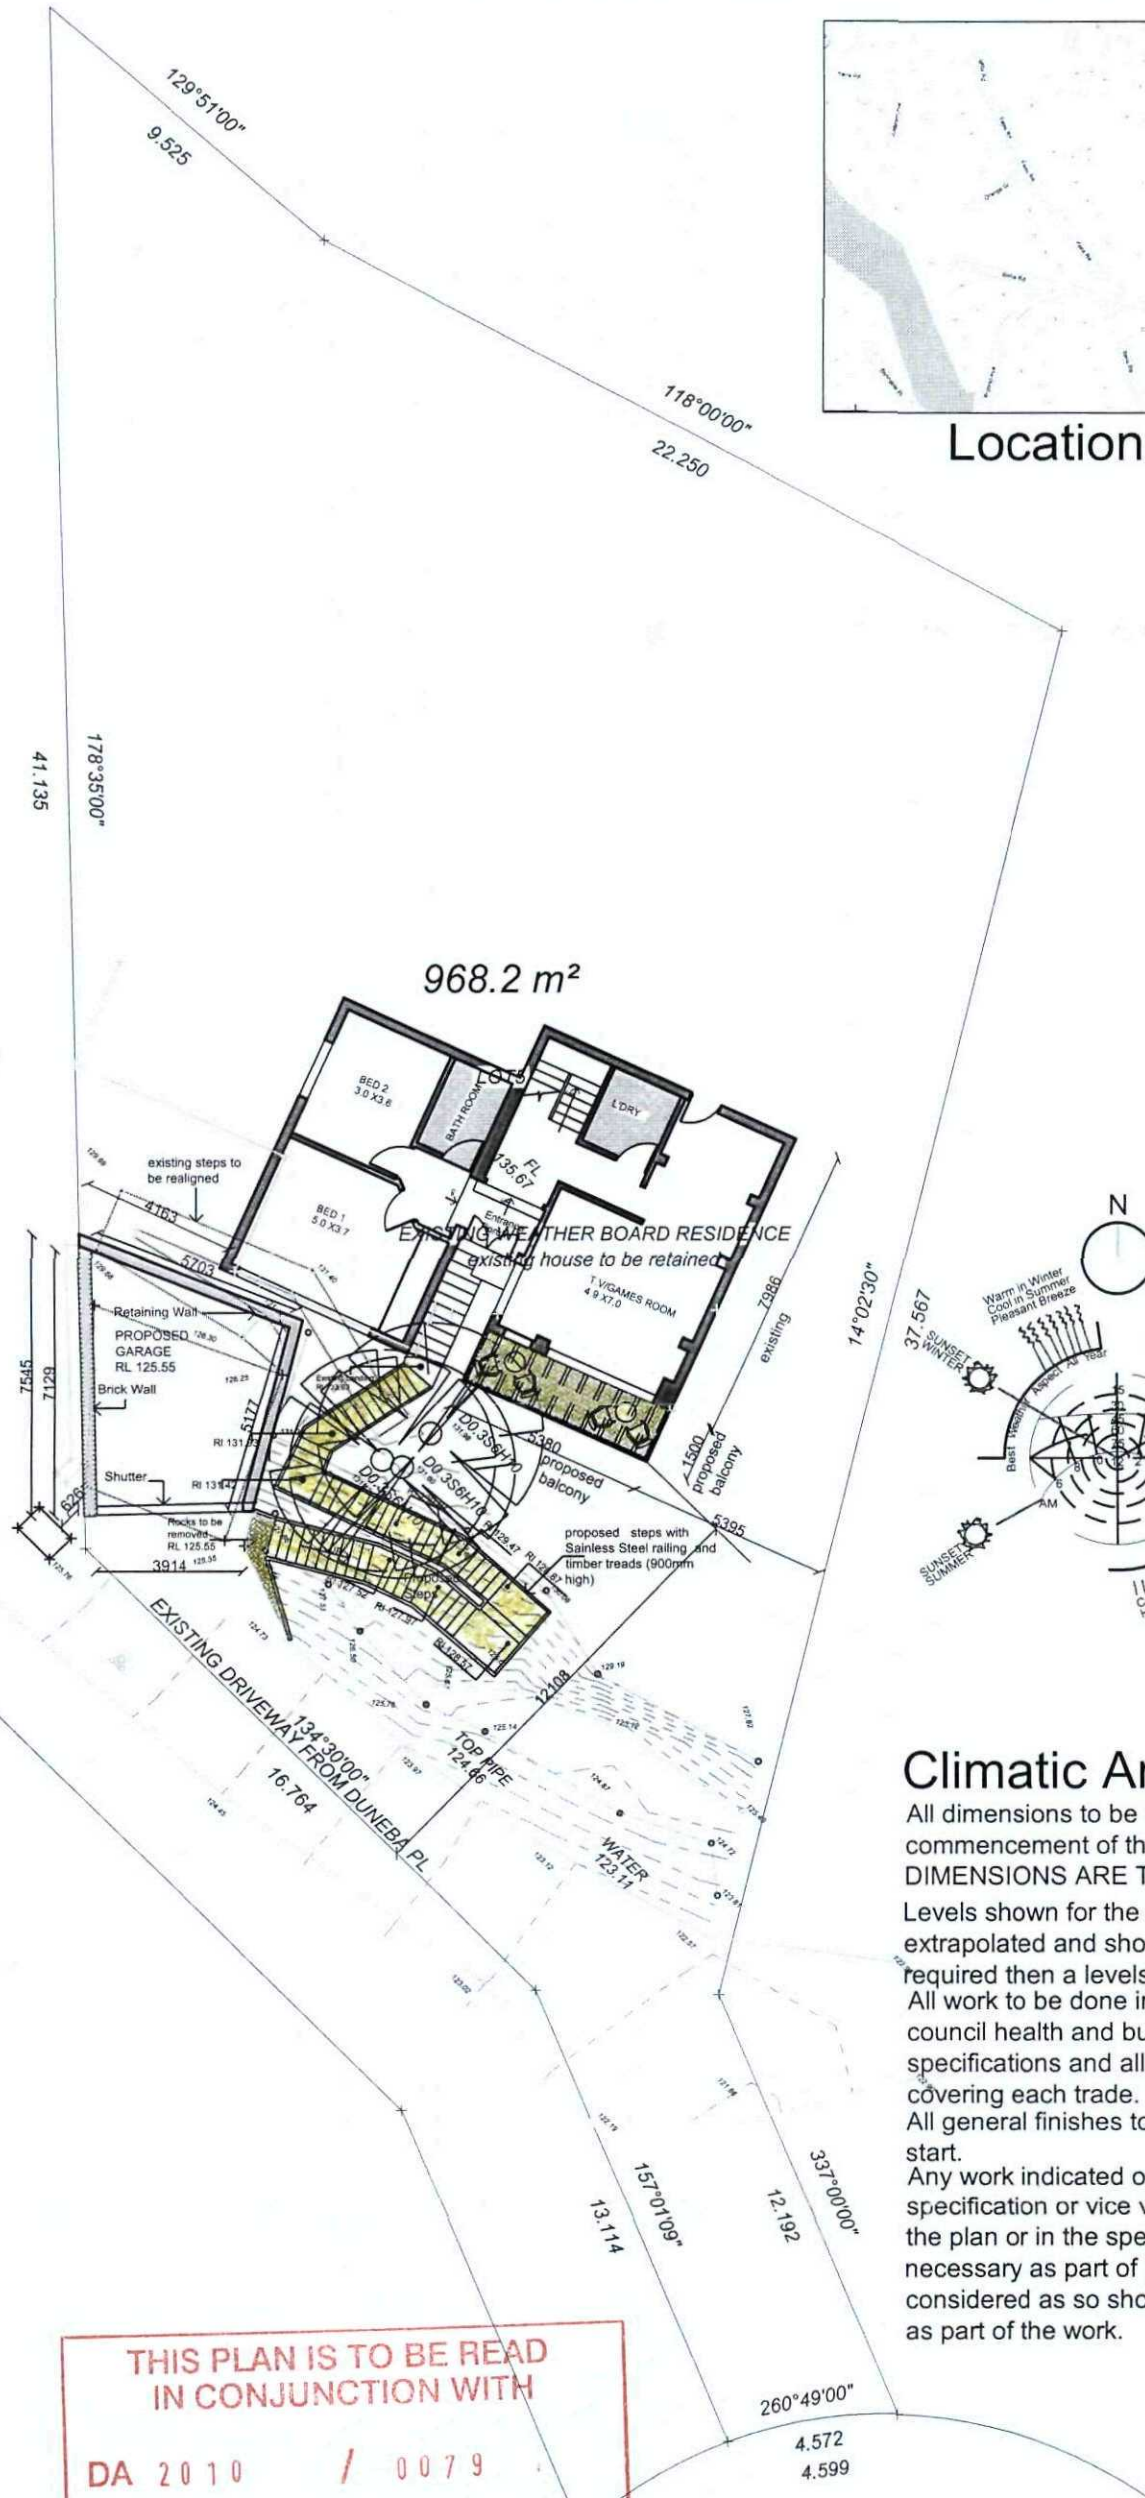

Climatic Analysis

All dimensions to be verified on site prior to commencement of the work.
DIMENSIONS ARE TO BE READ NOT SCALED.
Levels shown for the new portion have been extrapolated and should more accurate levels be required then a levels survey should be carried out.
All work to be done in accordance with BCA, the local council health and building code, the standard specifications and all standard codes of practice covering each trade.
All general finishes to be as specified by owner prior to start.
Any work indicated on the plan but not in the specification or vice versa and any item not shown on the plan or in the specification but which is obviously necessary as part of proper construction or finish is to be considered as so shown or specified and is to be done as part of the work.

Site Plan

scale 1:200


ALL DIMENSIONS TO BE READ NOT SCALED
The concepts and information contained in this drawing remain the property of Pragmatic Designers Pty. Ltd. Use or duplication of this document without written permission is an infringement of copyright.

pragmatic designers
48 A Finlay Road,
Turramurra NSW 2074
Tel: (02) 9025 3760
Fax: (02) 9025 3761
ABN 56 092 062 176 Mob: 0411 042 668
E-mail: pragmaticdesigners@gmail.com

Client Name
Ed and Selena
Additions and Alterations at
5, Duneba Place, Frenchs Forest

drawing title			drawn by	drawing no
Plan			Krupa	1
scale	date plotted	project no.	checked by	revision
1:200	12.01.10	29030	PRAGATI	



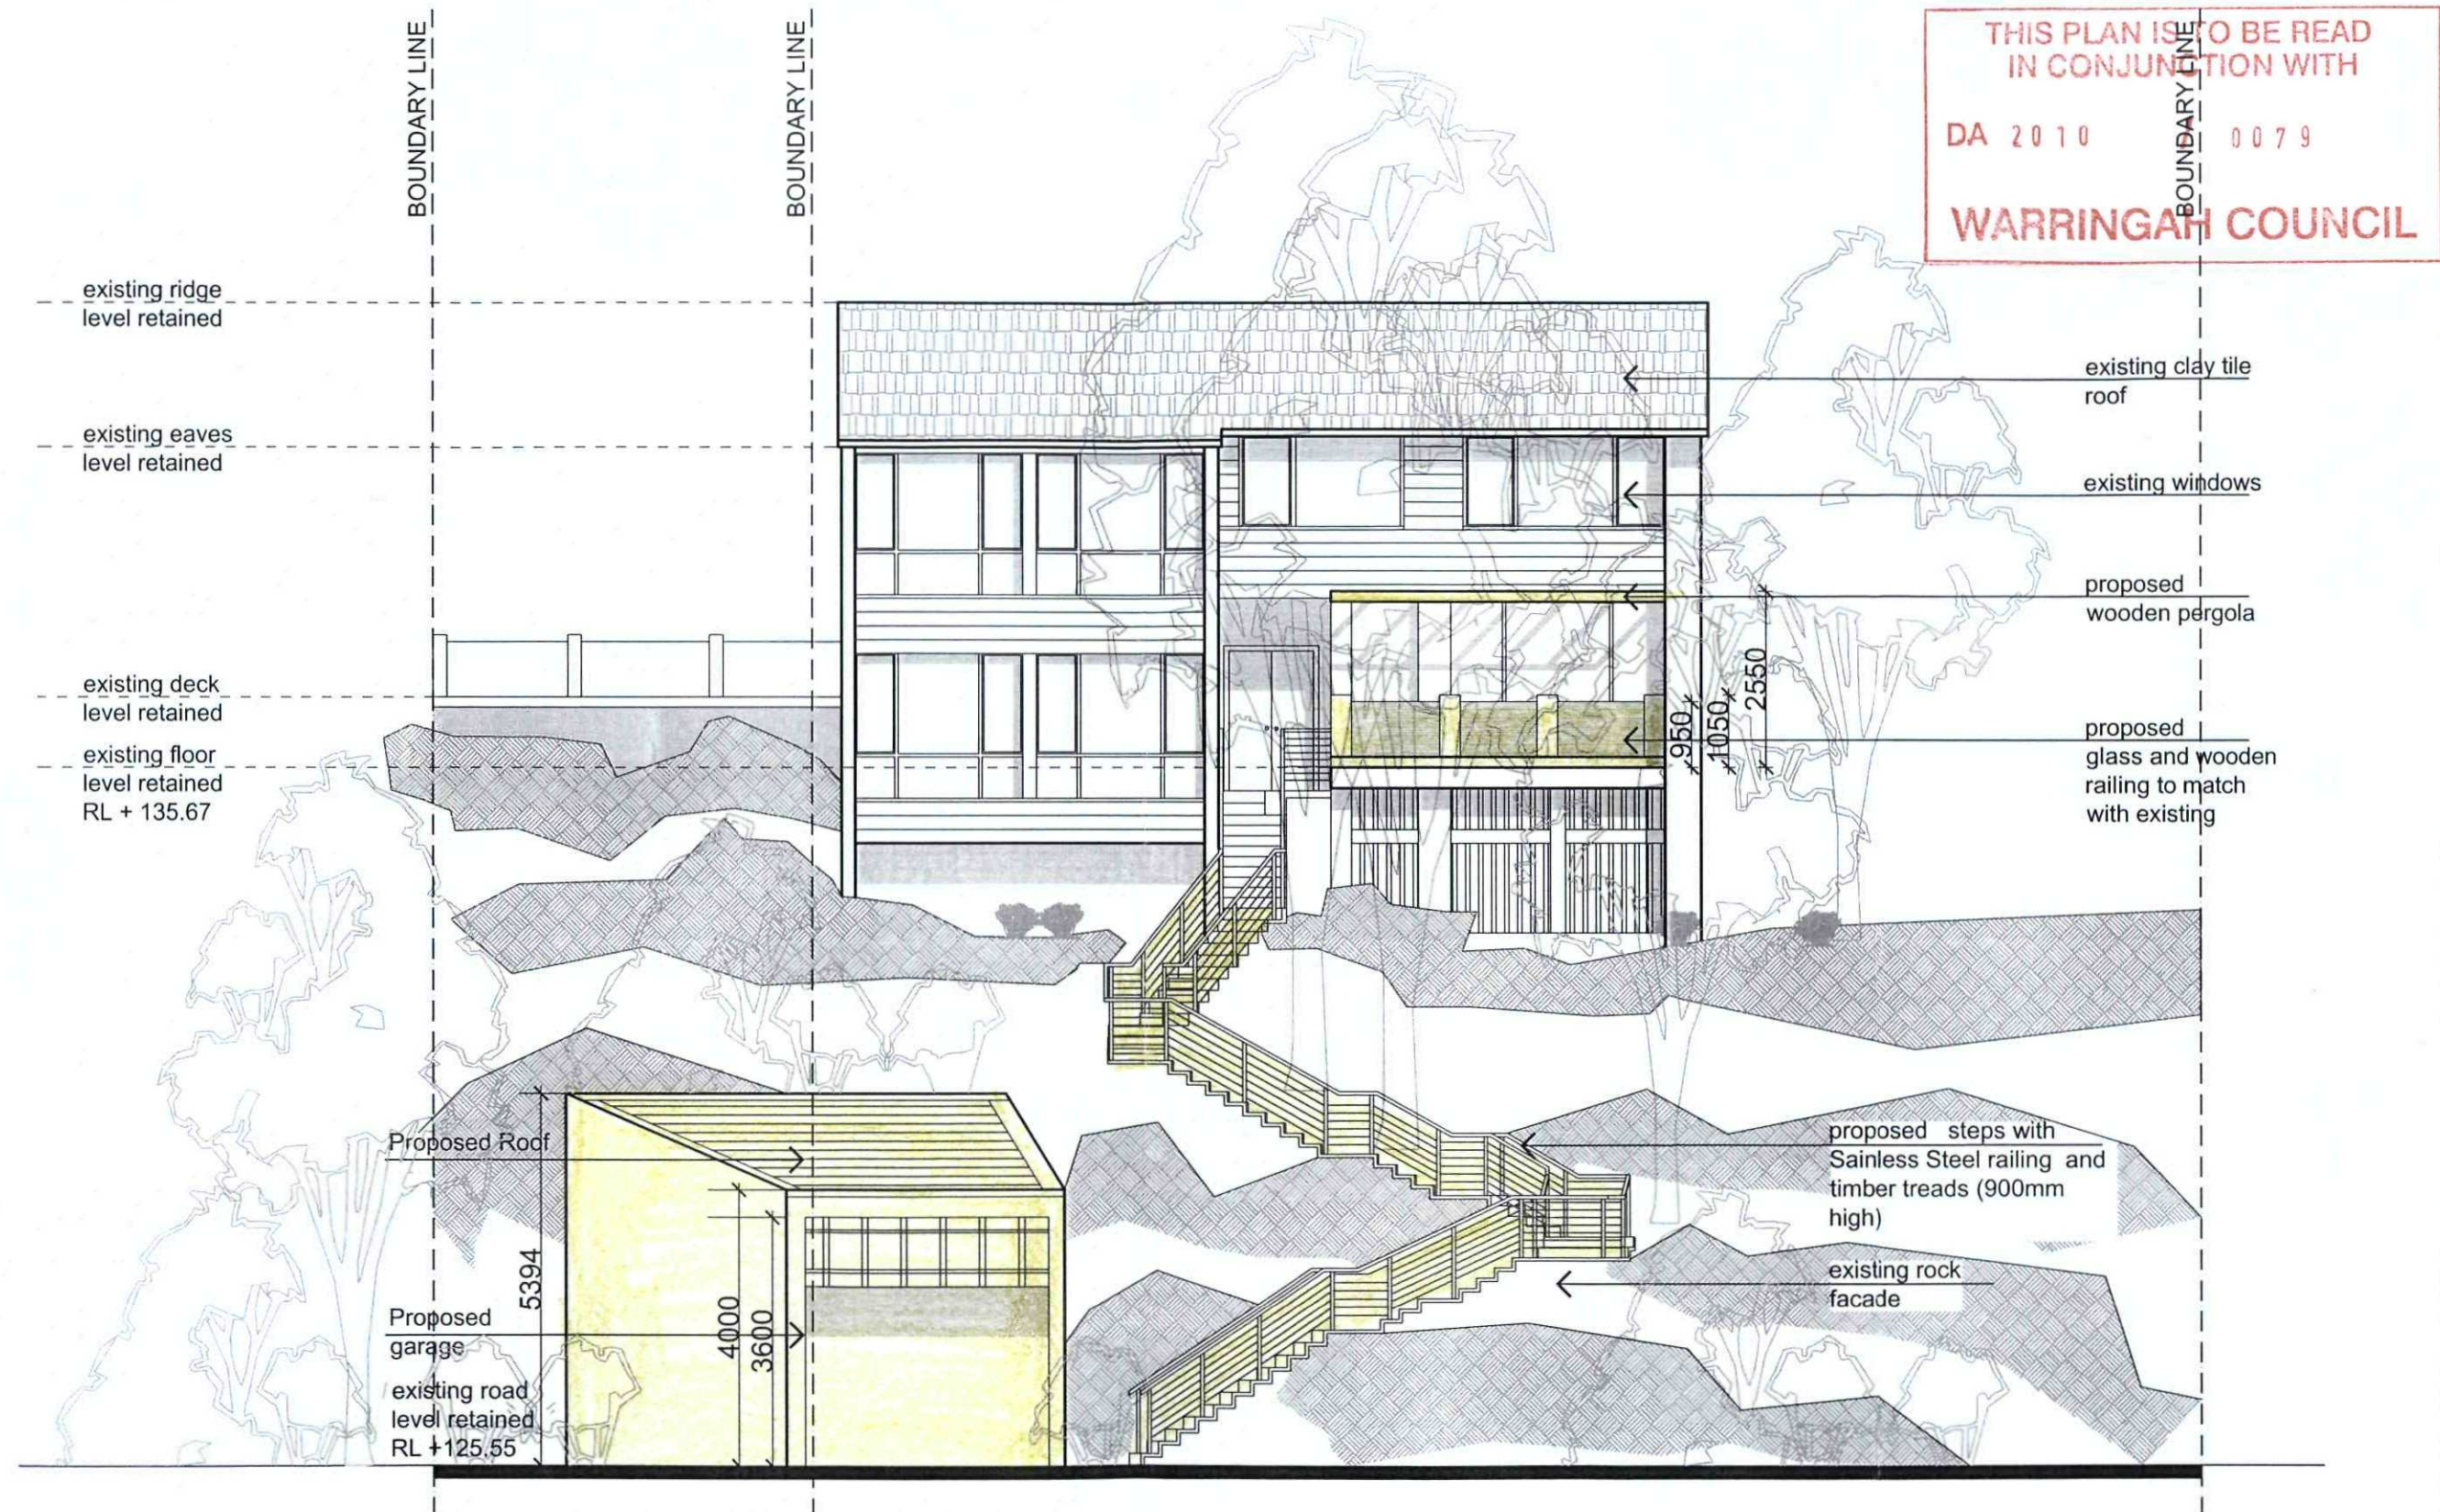

FRONT ELEVATION


Scale 1:100

pragmatic designers
 48 A Finlay Road,
 Turrumurra NSW 2074
 Tel: (02) 9025 3760
 Fax: (02) 9025 3761
 Mob: 0411 042 668
 E-mail: pragmaticdesigners@gmail.com
 ABN 56 092 062 176


Client Name
Ed and Selena
 Additions and Alterations at
5 Duneba Place, Frenchs Forest

drawing title ELEVATION			drawn by AS	drawing no 4
scale 1:100	date plotted 12.01.10	project no. 29027	checked by PRAGATI	revision


ALL DIMENSIONS TO BE READ NOT SCALED
 The concepts and information contained in this drawing remain the property of Pragmatic Designers Pty. Ltd. Use or duplication of this document without written permission is an infringement of copyright.

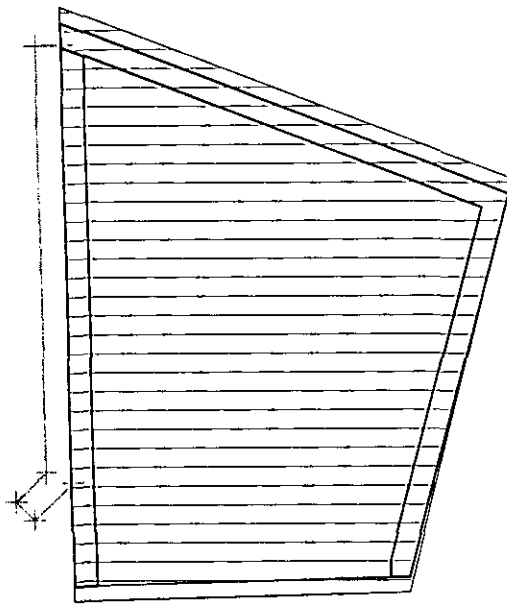

Roof Plan

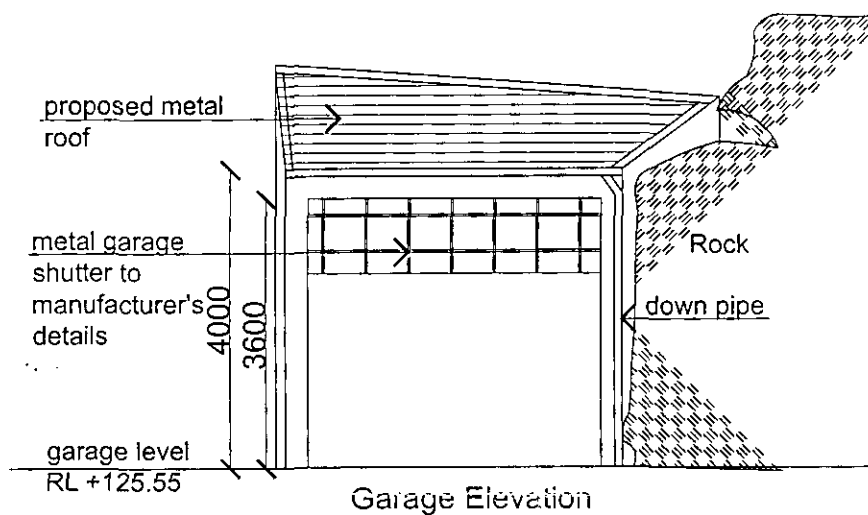

Garage Elevation

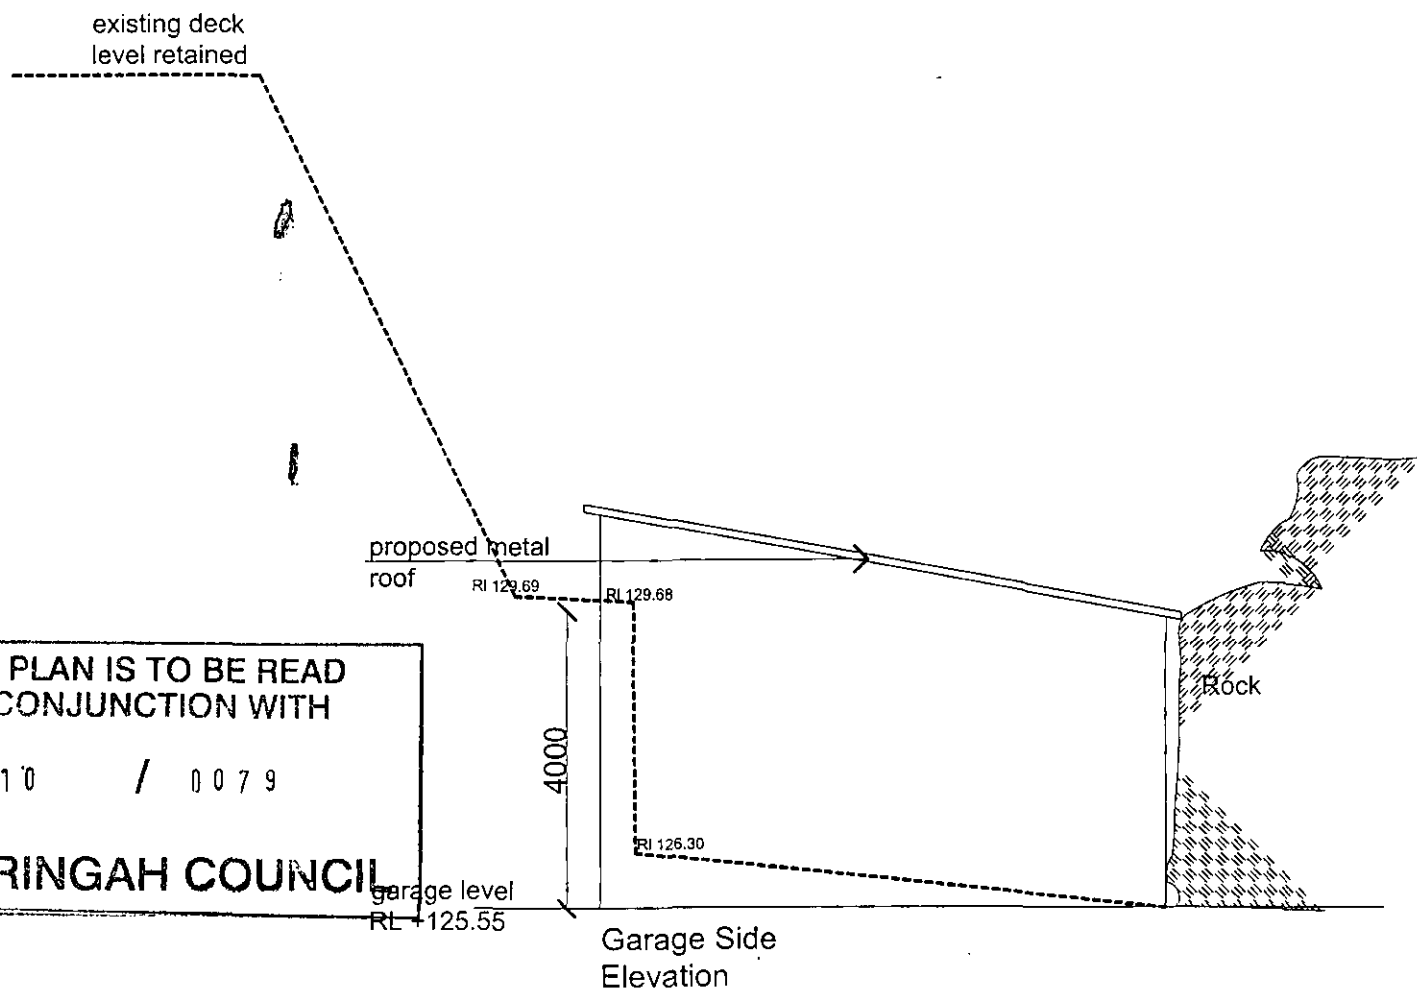

Garage Side Elevation

THIS PLAN IS TO BE READ
IN CONJUNCTION WITH
DA 2010 / 0079
WARRINGAH COUNCIL

Garage Details

scale 1:100

ALL DIMENSIONS TO BE READ NOT SCALED

The concepts and information contained in this drawing remain the property of Pragmatic Designers Pty. Ltd. Use or duplication of this document without written permission is an infringement of copyright.



**pragmatic
designers**

48 A Finlay Road,
Turrumurra NSW 2074
Tel: (02) 9025 3760
Fax: (02) 9025 3761
Mob: 0411 042 668

ABN 56 092 062 176

E-mail: pragmaticdesigners@gmail.com

Client Name

Ed and Selena

Additions and Alterations at

5, Duneba Place, Frenchs Forest

drawing title

Garage details

scale

1:100

date plotted

17.02.10

project no.

29030

drawn by

Krupa

checked by

PRAGATI

drawing no

6

revision