

NOTES:
THIS SITE PLAN HAS BEEN DRAWN BY THE REFERENCING AND OVERLAY OF SITE SURVEY AND AERIAL IMAGERY IN AUTOCAD.

SITE PLAN FOR INFORMATION. CONFIRM ALL BUILDINGS AND ELEMENTS WITH EXISTING AND NEW SITE SURVEY INFORMATION.

SURVEY
PLAN No. A1 - 11104D, ISSUE A, 18/10/20
"LEVEL & DETAIL OVER PART OF LOT B IN DP329073 & PART OF ADJOINING LANDS No. 80 UNDERCLIFF ROAD, FRESHWATER"

PLAN No. A1 - 10837D2, ISSUE B, 03/02/17
"LEVEL & DETAIL SURVEY OF SECTIONS 1, 2 & 3 FRESHWATER BEACH, FRESHWATER"

AERIAL
APPLE MAPS
AERIAL RETRIEVED 16/08/2022

VENUE
KEY VENUE
THE PILU PAVILION
WEDDING CEREMONY AREA

REVISION	DATE	COMMENT
A	20/09/2020	SITE PLAN
B	11/10/2020	SITE PLAN - AMENDED

LANDSCAPE ARCHITECT	ARCHITECTURAL PRACTICE	PROJECT

McINTOSH & PHELPS
ARCHITECTURE
LANDSCAPE ARCHITECTURE
Suite 111, 100 George Street
Sydney NSW 2000
NSW 2000
Tel: 02 9231 1455
Fax: 02 9231 1456
Email: info@mcintoshandphelps.com.au
www.mcintoshandphelps.com.au

CLIENT
PILU RESTAURANT



PROJECT
PILU BARETTO
Moore Rd, Freshwater
NSW 2006
DRAWING TITLE
SITE PLAN

SCALE @ A1	SCALE @ A4	CONTRACT NUMBER
1:100	1:200	0000000
DRAWN	CHECKED	DATE
GM	GM	




LEGEND KEY PLAN

USE FINISHED DIMENSIONS IN PREFERENCE TO SCALING
CHECK ALL DIMENSIONS ON SITE

200MM

300MM ON ORIGINAL

McIntosh & Phelps Architecture & Landscape Architecture Pty Ltd

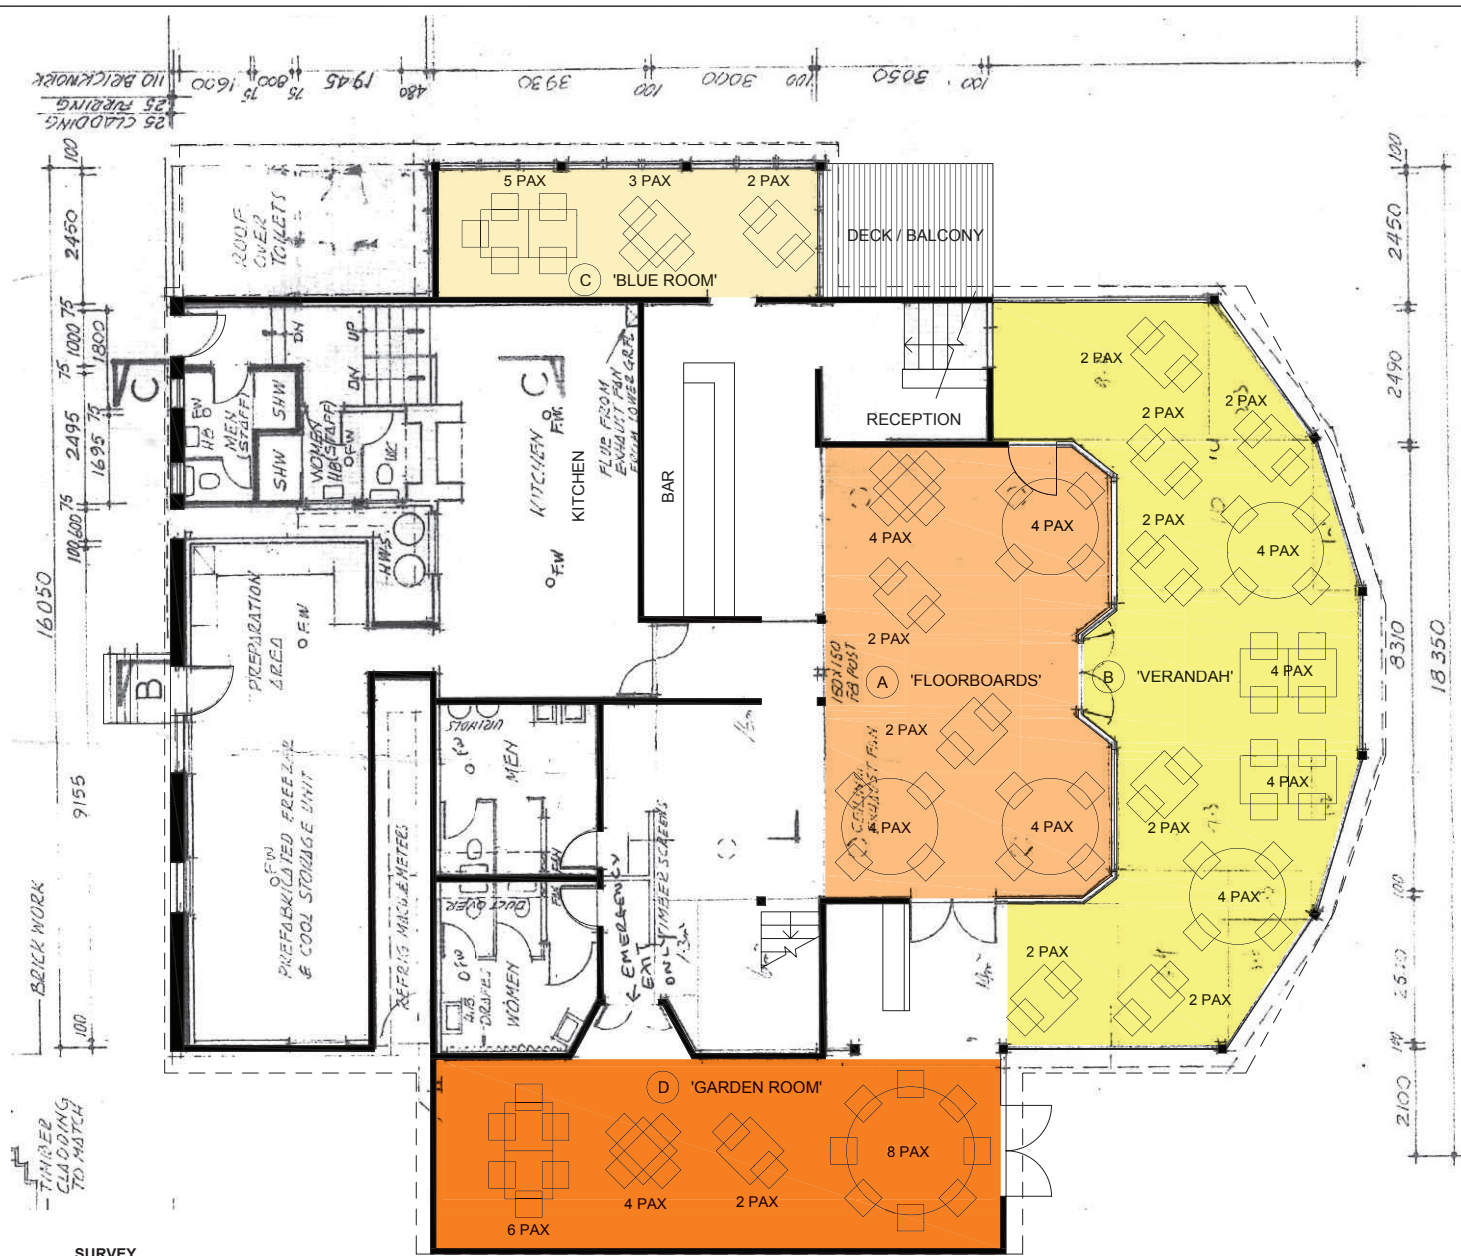

NOTES:
THIS SITE PLAN HAS BEEN DRAWN BY THE REFERENCING AND OVERLAY OF SITE SURVEY, AERIAL IMAGERY AND ORIGINAL DRAWINGS BY LOUIS D MAURER (DEC. 1980) UPDATED WITH SITE MEASURE IN AUTOCAD.
SITE PLAN FOR INFORMATION. CONFIRM ALL BUILDINGS AND ELEMENTS WITH EXISTING AND NEW SITE SURVEY INFORMATION.

SURVEY
PLAN No. A1 - 11104D, ISSUE A, 18/10/20
"LEVEL & DETAIL OVER PART OF LOT B IN DP329073 & PART OF ADJOINING LANDS No. 80 UNDERCLIFF ROAD, FRESHWATER"
PLAN No. A1 - 10837D2, ISSUE B, 03/02/17
"LEVEL & DETAIL SURVEY OF SECTIONS 1, 2 & 3 FRESHWATER FRESHWATER"
AERIAL
APPLE MAPS
AERIAL RETRIEVED 16/08/2022

VENUE DINING ZONES		
KEY	DINING ZONE	PAX.
(A)	'FLOORBOARDS'	20
(B)	'VERANDAH'	30
(C)	'BLUE ROOM'	10
(D)	'GARDEN ROOM'	20

© This work is copyright. Apart from any use permitted under the copyright act 1988, no part may be reproduced by any process, nor may any other exclusive right be exercised, without the permission of McIntosh & Pheps Pty Ltd. Australia

LEGEND - KEY PLAN

USE FIGURED DIMENSIONS IN PREFERENCE TO SCALES
CHECK ALL DIMENSIONS ON SITE


300MM ON ORIGINAL

REVISION	DATE	COMMENT
A	16/08/2022	UPPER GROUND FLOOR PLAN

LANDSCAPE ARCHITECT
AMANTO & PHEPS
10/01/2017


McINTOSH & PHEPS
ARCHITECTURE
LANDSCAPE ARCHITECTURE
Suite 1/1 - 100 George Street
Sydney NSW 2000
02 9221 1443
info@mcintoshandpheps.com.au
www.mcintoshandpheps.com.au

CLIENT
PILU RESTAURANT

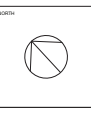

PROJECT
PILU BARETTO
Moore Rd, Freshwater
NSW 2006
DRAWING TITLE
UPPER GROUND FLOOR PLAN 1
GENERAL VENUE SEATING
APPROVED TO ISSUE
GLEN WATSON-ALAN

SCALE @ A1 1:50	SCALE @ A2 1:25	CONTRACT NUMBER 00000000
DRAWN GM	VERIFIED GM	DATE 16/08/2022
L02		ISSUE A

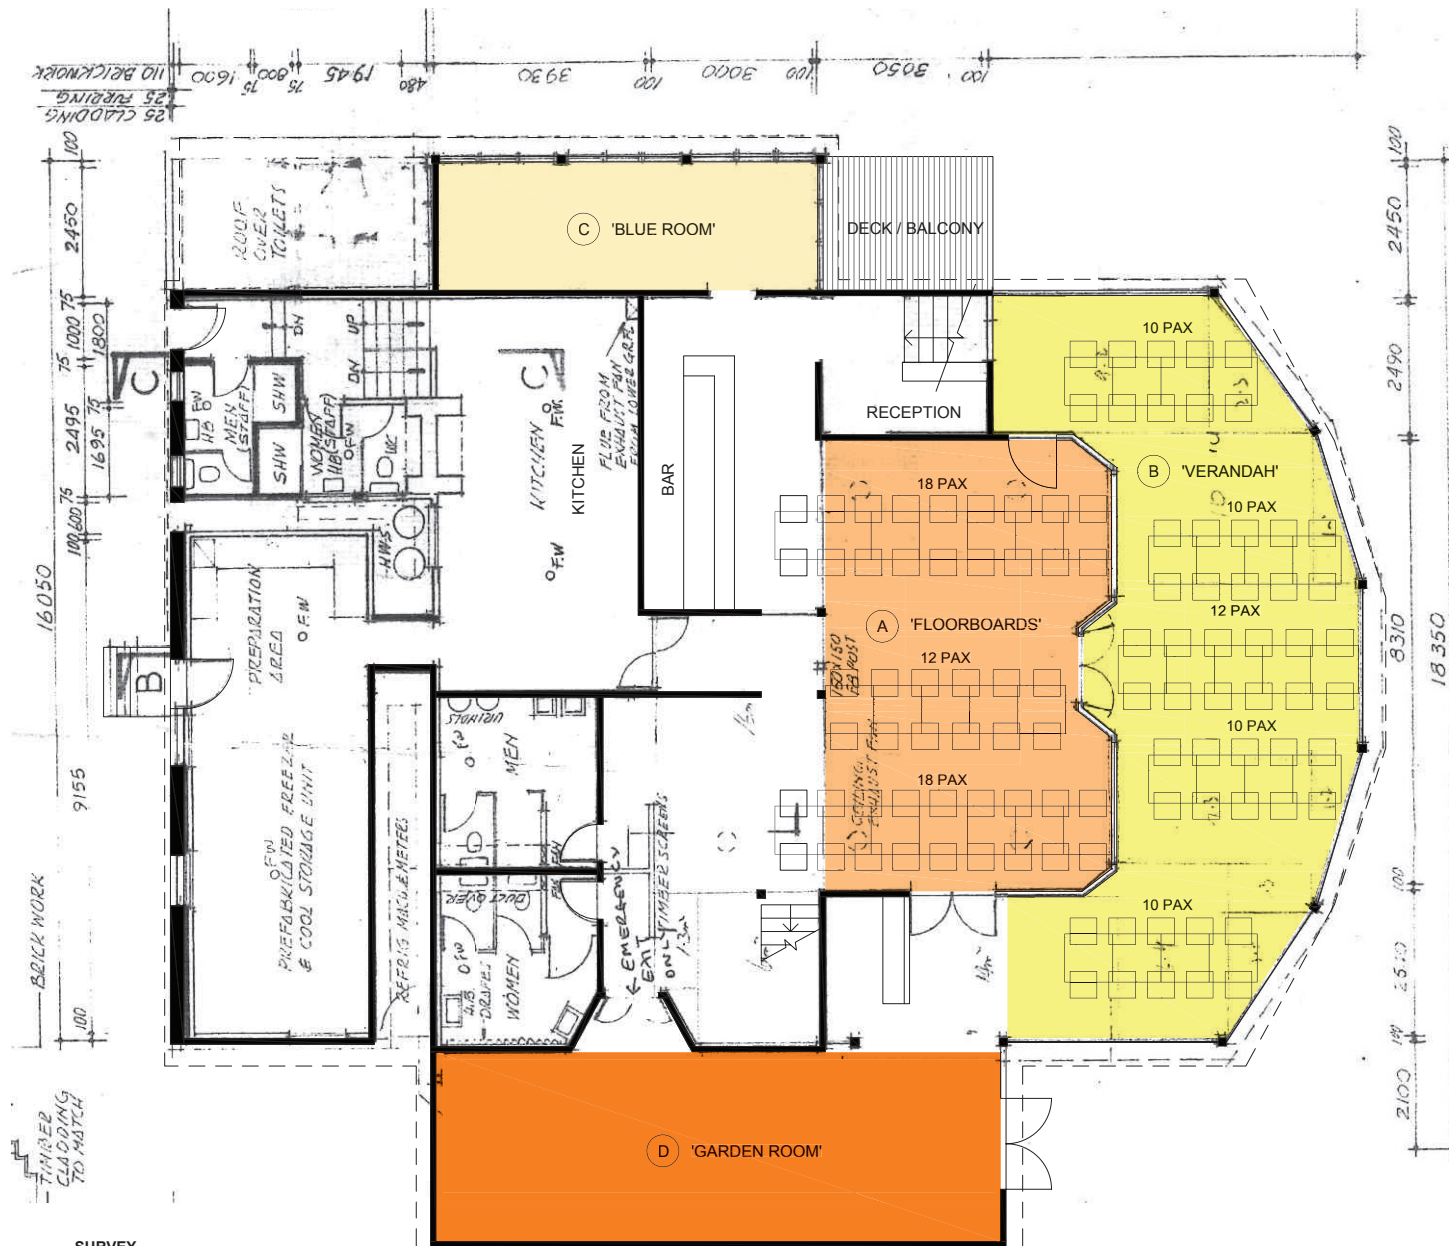

NOTES:

THIS SITE PLAN HAS BEEN DRAWN BY THE REFERENCING AND OVERLAY OF SITE SURVEY, AERIAL IMAGERY AND ORIGINAL DRAWINGS BY LOUIS D MAURER (DEC. 1980) UPDATED WITH SITE MEASURE IN AUTOCAD.

SITE PLAN FOR INFORMATION. CONFIRM ALL BUILDINGS AND ELEMENTS WITH EXISTING AND NEW SITE SURVEY INFORMATION.

SURVEY

PLAN No. A1 - 11104D, ISSUE A, 18/10/20
"LEVEL & DETAIL OVER PART OF LOT B IN DP329073 & PART OF ADJOINING LANDS No. 80 UNDERCLIFF ROAD, FRESHWATER"

PLAN No. A1 - 10837D2, ISSUE B, 03/02/17
"LEVEL & DETAIL SURVEY OF SECTIONS 1, 2 & 3 FRESHWATER FRESHWATER"

AERIAL

APPLE MAPS
AERIAL RETRIEVED 16/08/2022

VENUE DINING ZONES

KEY	DINING ZONE	PAX.
(A)	'FLOORBOARDS'	48
(B)	'VERANDAH'	52
(C)	'BLUE ROOM'	-
(D)	'GARDEN ROOM'	-

© This work is copyright. Apart from any use permitted under the copyright act 1988, no part may be reproduced by any process, nor may any other exclusive right be exercised, without the permission of McIntosh & Pheps Pty Ltd. Australia



LEGEND - KEY PLAN

USE FIGURED DIMENSIONS IN PREFERENCE TO SCALES
CHECK ALL DIMENSIONS ON SITE

REVISION	DATE	COMMENT
A	18/10/2020	UPPER GROUND FLOOR PLAN

LANDSCAPE ARCHITECT	LANDSCAPE ARCHITECT
LANDSCAPE ARCHITECT	LANDSCAPE ARCHITECT

McINTOSH & PHEPS	CLIENT
ARCHITECTURE	PILU RESTAURANT
LANDSCAPE ARCHITECTURE	



CLIENT	

PROJECT	PILU BARETTO
	Moore Rd, Freshwater
	NEW 2006

SCALE @ A1	SCALE @ A2	CONTRACT NUMBER
1:50	1:25	00000000

L03

A

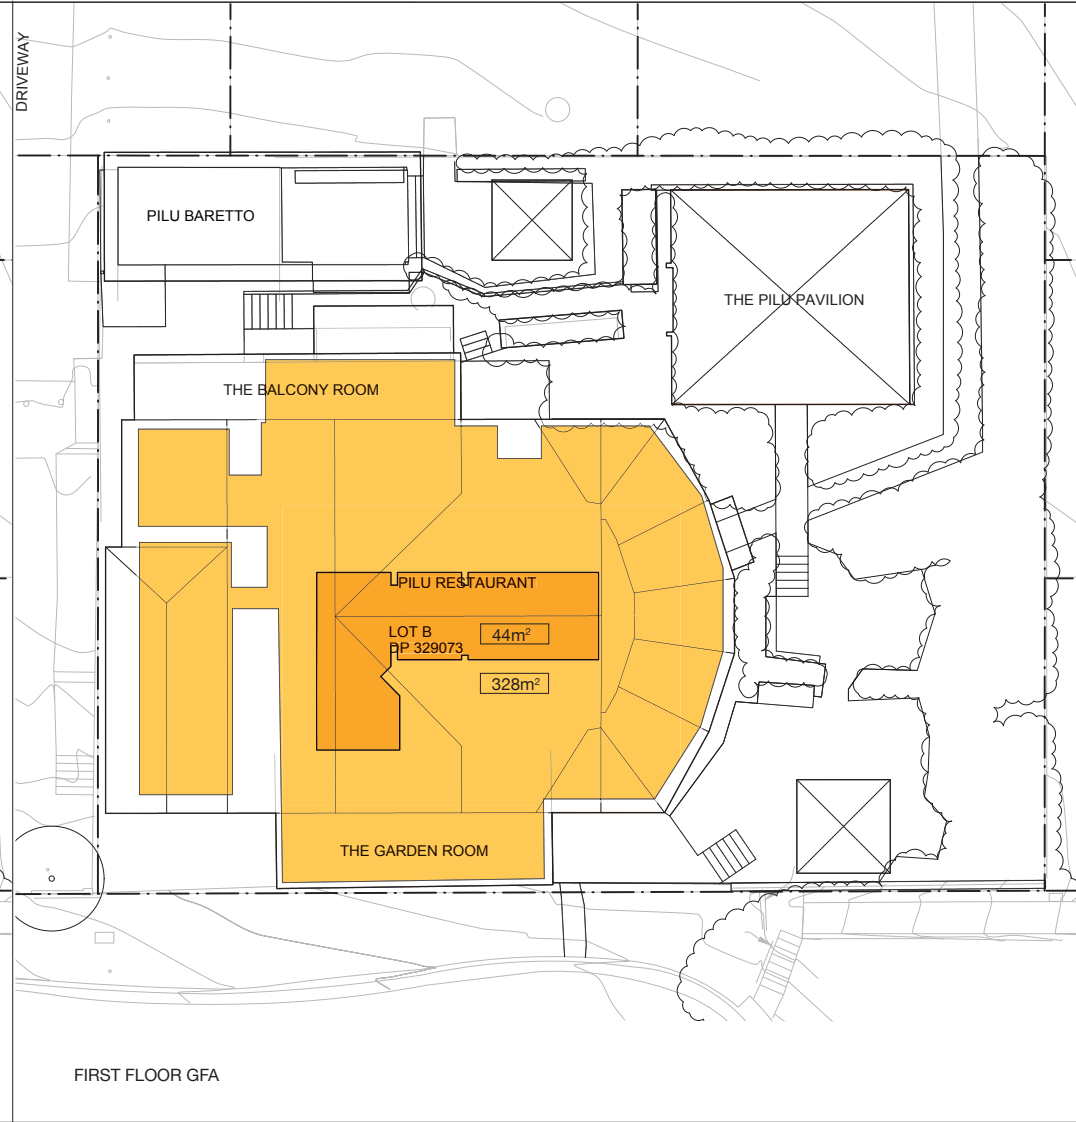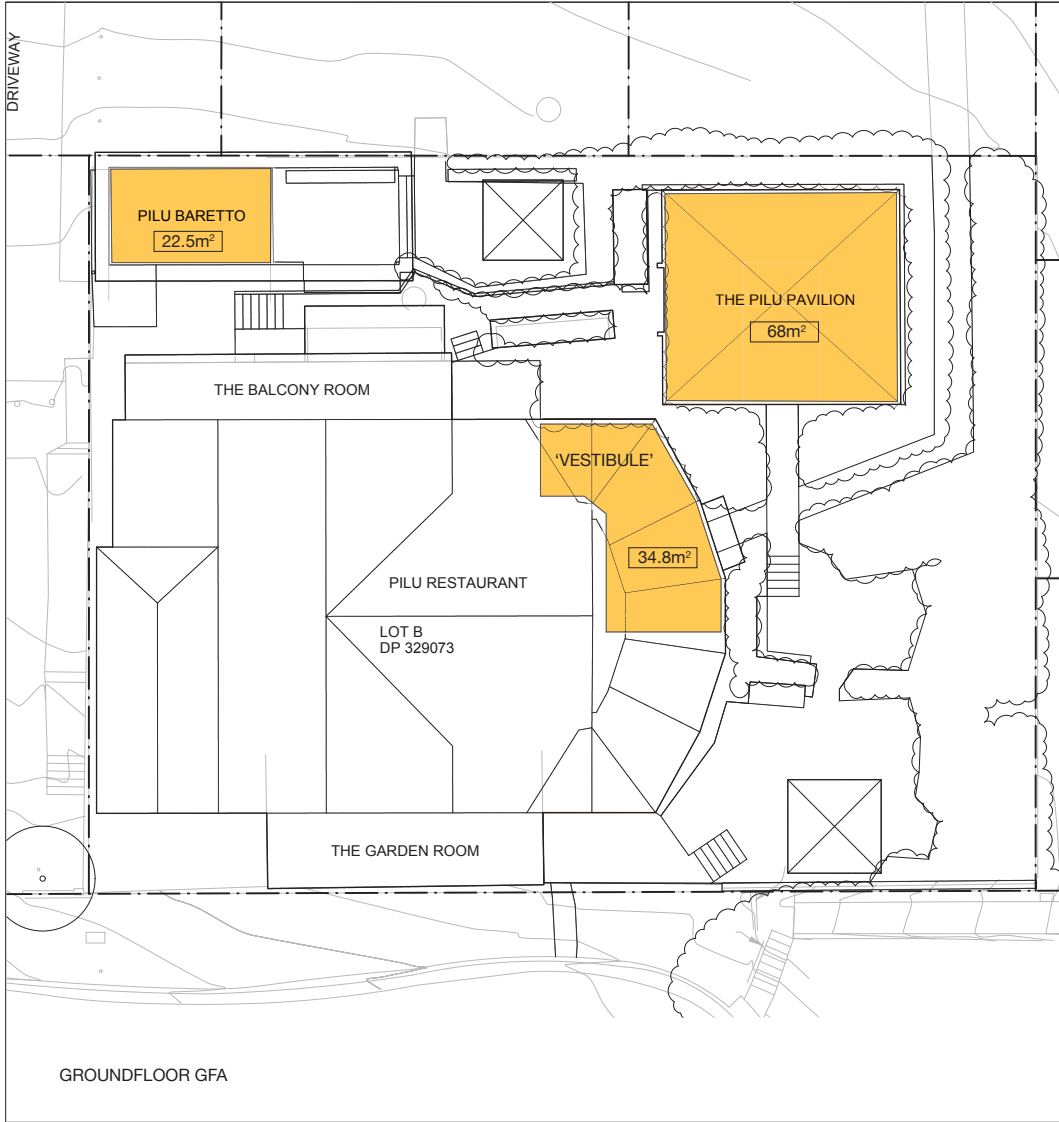

NOTES:

THIS SITE PLAN HAS BEEN DRAWN BY THE REFERENCING AND OVERLAY OF SITE SURVEY, AERIAL IMAGERY AND ORIGINAL DRAWINGS BY LOUIS D. MAURER (DEC. 1980) UPDATED WITH SITE MEASURE IN AUTOCAD.

SITE PLAN FOR INFORMATION. CONFIRM ALL BUILDINGS AND ELEMENTS WITH EXISTING AND NEW SITE SURVEY INFORMATION.

SURVEY

PLAN No. A1 - 11104D, ISSUE A, 18/10/20

"LEVEL & DETAIL OVER PART OF LOT B IN DP329073 & PART OF ADJOINING LANDS No. 80 UNDERCLIFF ROAD, FRESHWATER"

PLAN No. A1 - 10837D2, ISSUE B, 03/02/17
"LEVEL & DETAIL SURVEY OF SECTIONS 1, 2 & 3 FRESHWATER BEACH, FRESHWATER"

AERIAL

APPLE MAPS

AERIAL RETRIEVED 16/08/2022

GFA

VENUE

VENUE	AREA
BARRETTO (GROUND FLOOR)	22.5m²
PAVILION (GROUND FLOOR)	68m²
PILU RESTAURANT 'VESTIBULE' (GROUND FLOOR)	34.8m²
PILU RESTAURANT (FIRST FLOOR)	328m²
PILU ATTIC (ROOF SPACE)	44m²

© This work is copyright. Apart from any use permitted under the copyright act 1969, no part may be reproduced by any process, nor may any other excavation right be exercised, without the permission of McIntosh & Phelps Pty Ltd, Australia.



LEGEND KEY PLAN

USE FIGURED DIMENSIONS IN PREFERENCE TO SCALES

200MM

300MM ON ORIGINAL

REVISION	DATE	COMMENT
A	11/08/2022	GFA PLAN
B	10/08/2022	GFA PLAN - ATTIC SPACE AREA ADDED

LANDSCAPE ARCHITECT	ARCHITECTURAL PRACTICE
PROJECT NO.	

McINTOSH & PHELPS
ARCHITECTURE
LANDSCAPE ARCHITECTURE
Suite 1/11 - 101 George Street
Sydney NSW 2000
Tel: 02 9251 1455
Fax: 02 9251 1456
Email: info@mcintoshandphelps.com.au
Address: 78-82/121 St Leonards
New South Wales
Sydney NSW 1585 6275
www.mcintoshandphelps.com.au

CLIENT
PILU RESTAURANT



PROJECT
PILU BARETTO
Moore Rd, Freshwater
NSW 2006
DRAWING TITLE
GFA FLOOR PLANS

SCALE @ A1 1:100	SCALE @ A4 1:200	CONTRACT NUMBER 0000000
DRAWN GM	CHECKED GM	DATE 16/08/2022
APPROVED TO ISSUE 	DATE 16/08/2022	REVISION B

L04