


TN

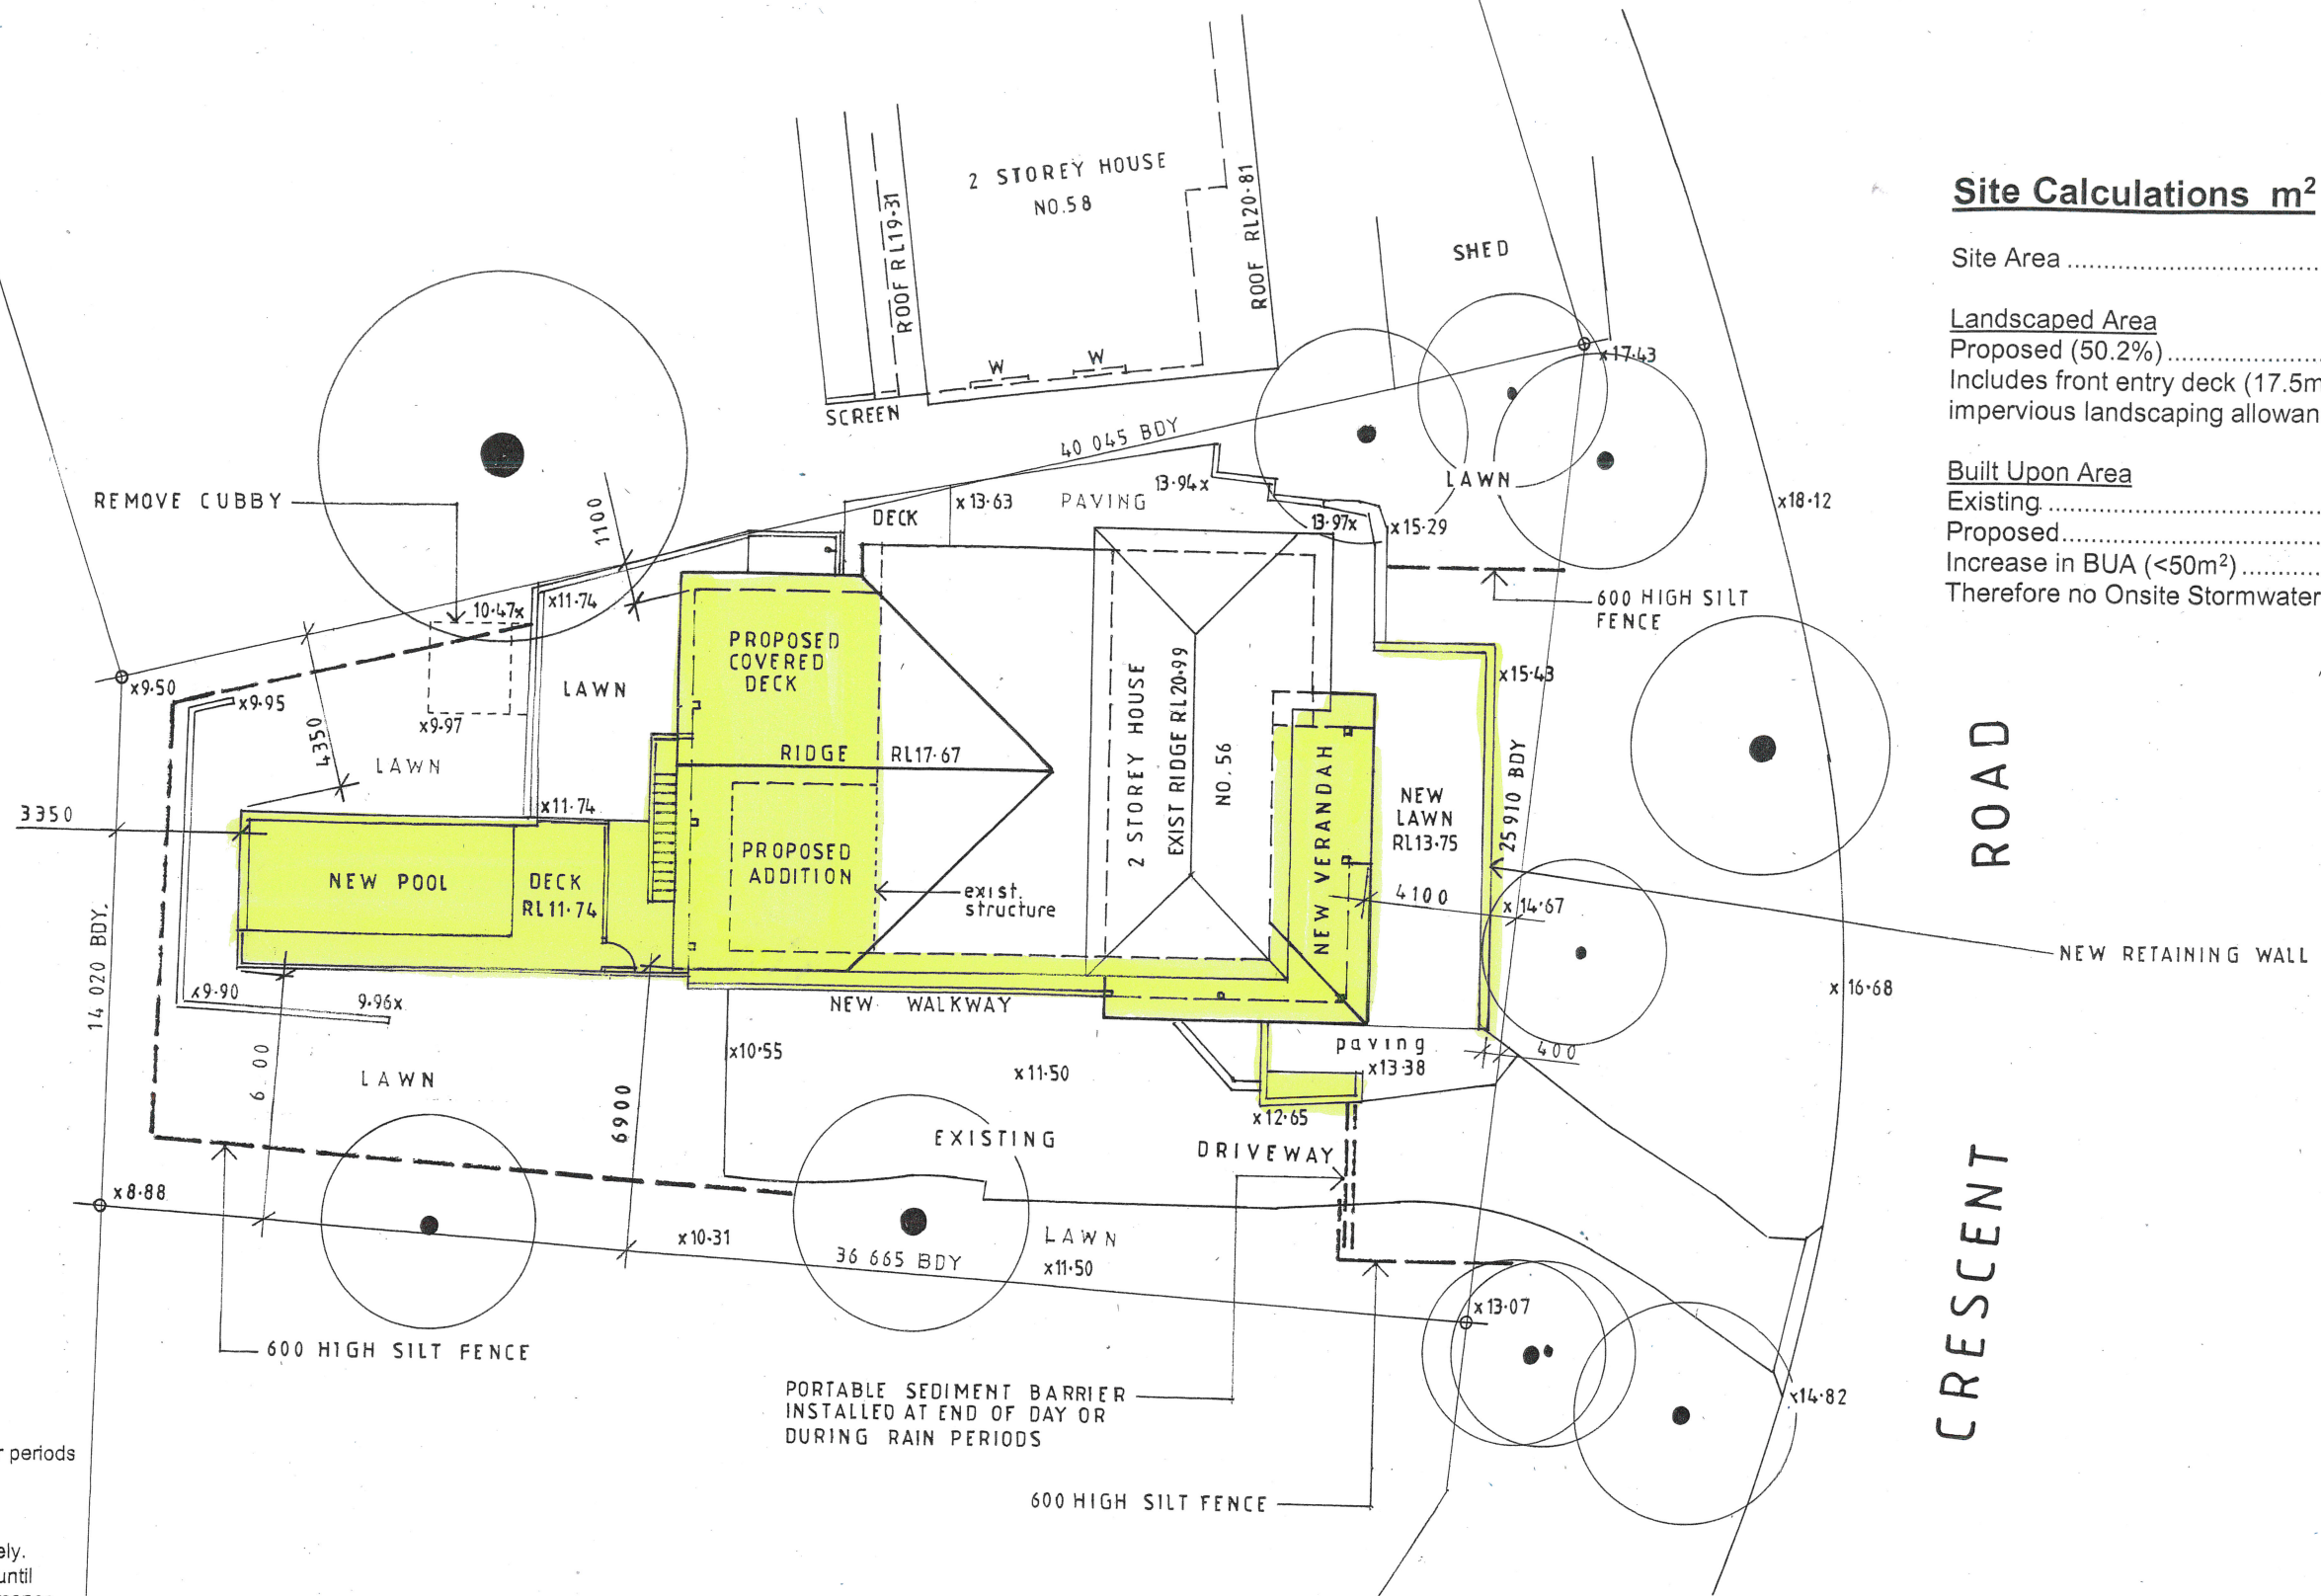


### Site Calculations m<sup>2</sup>

Site Area .....	746.1
Landscaped Area	
Proposed (50.2%) .....	374.5
Includes front entry deck (17.5m <sup>2</sup> ) as impervious landscaping allowance	
Built Upon Area	
Existing .....	342.6
Proposed .....	389.1
Increase in BUA (<50m <sup>2</sup> ) .....	46.5
Therefore no Onsite Stormwater Detention required	


### Sediment and Erosion Control

- Install 600 high silt fence as shown.
- Clear fences of sediment periodically and after periods of heavy rain.
- Repair any damage to silt fence immediately.
- Brush clean truck tyres before leaving site.
- Clean up spillages outside silt fence immediately.
- Sediment control measures to be left in place until boundary fences and landscaping works commence.

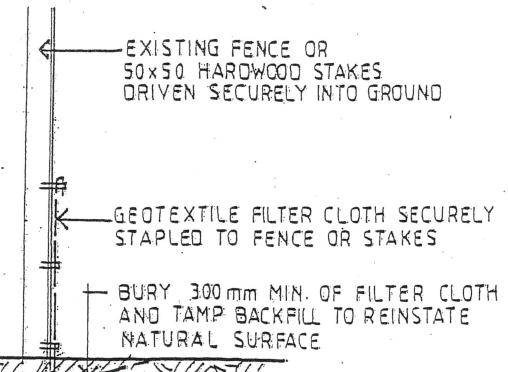


**SILT FENCE  
DETAIL**


### SITE PLAN

 <p>John Wright</p> <p><b>NETWORK DESIGN</b></p> <p>a.b.n.52 057 985 118</p> <p>37 McKillop Road Beacon Hill 2100</p> <p>M. 0417 459 596</p> <p>alwayswright@optusnet.com.au</p>	<b>ALTERATIONS AND ADDITIONS</b> 56 CRESCENT ROAD, NEWPORT LOT 37L DP402192		
	<b>CLIENT</b> JOSH AND REBECCA LISLE		
	<b>SITE PLAN</b>		
	<b>DATE</b> JUNE 2018	<b>DRAWN</b> J.WRIGHT	<b>DRG. NO.</b> 06-18-CRE
	<b>SCALE</b> 1:200	<b>ISSUE:</b> DA	<b>SHEET NO.</b> 7



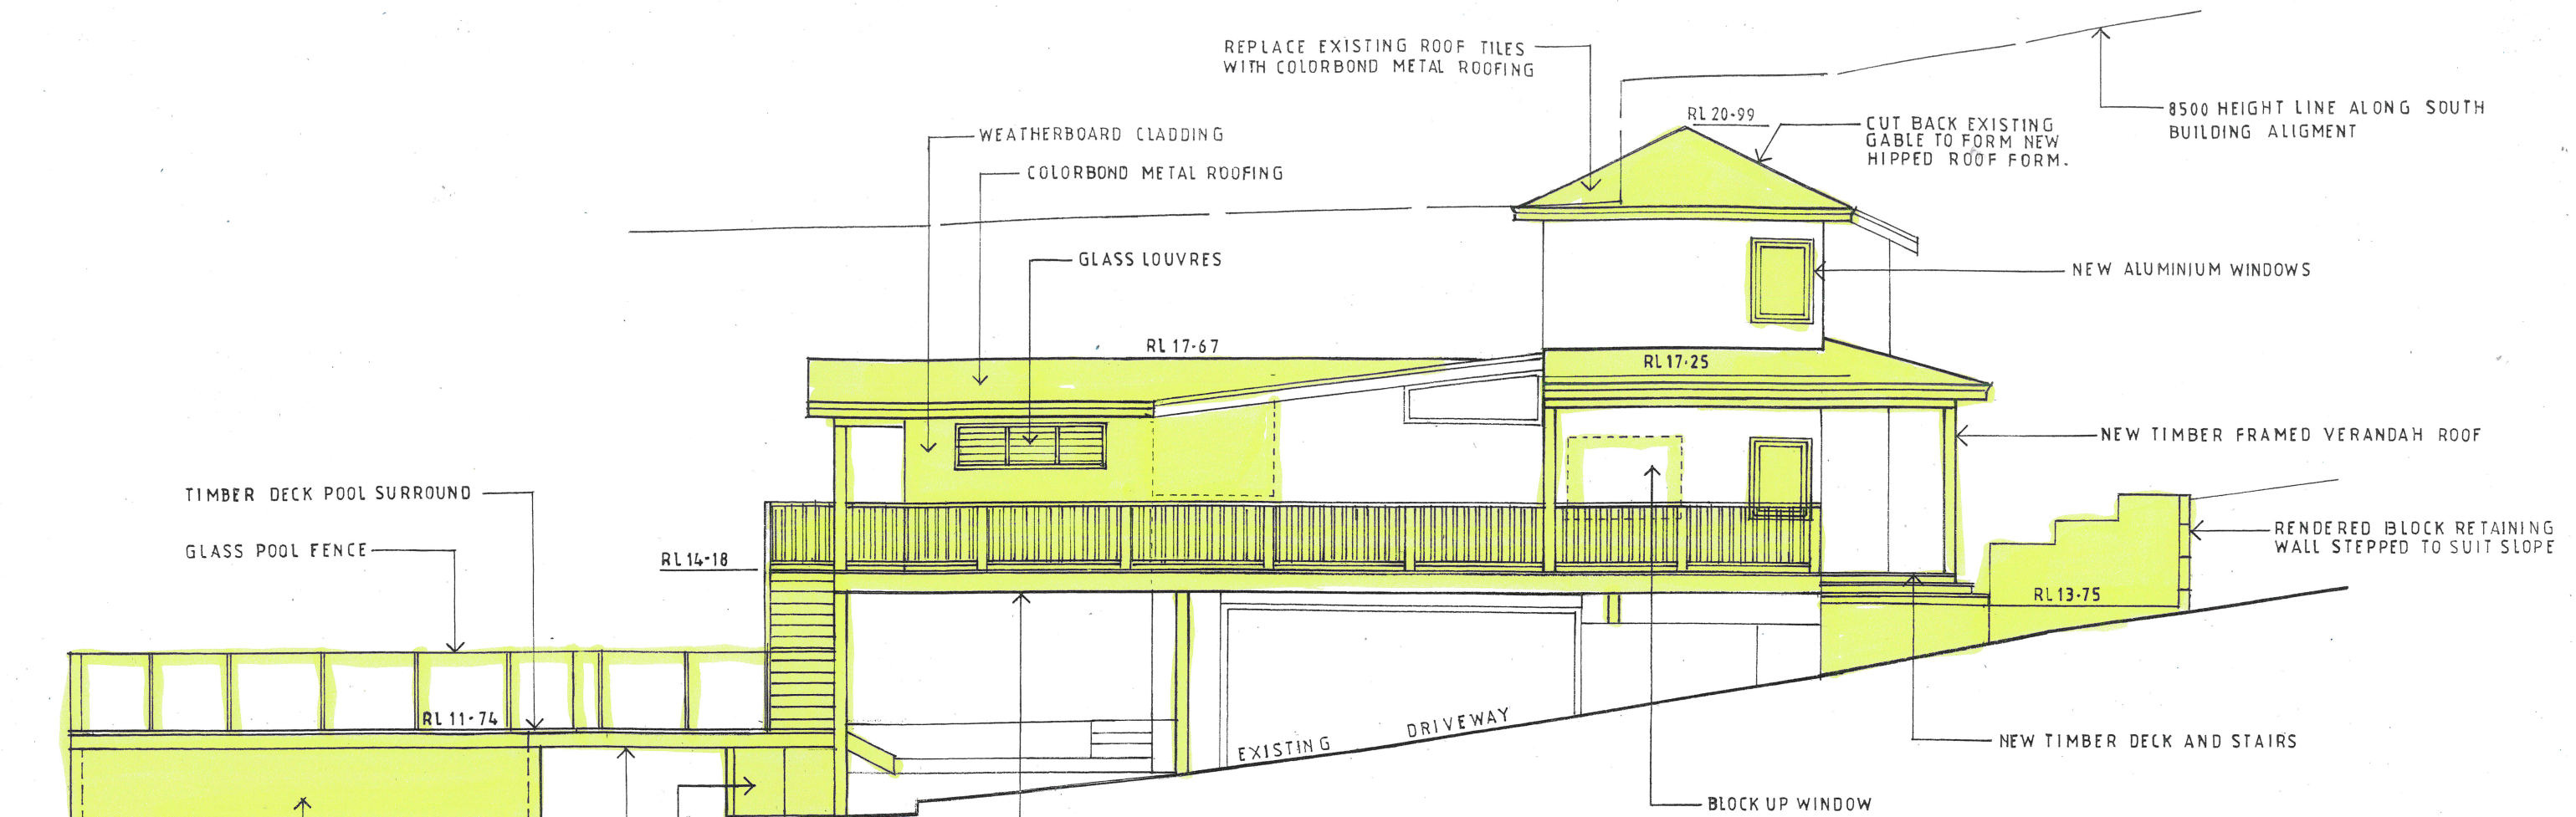


**SOUTH ELEVATION**


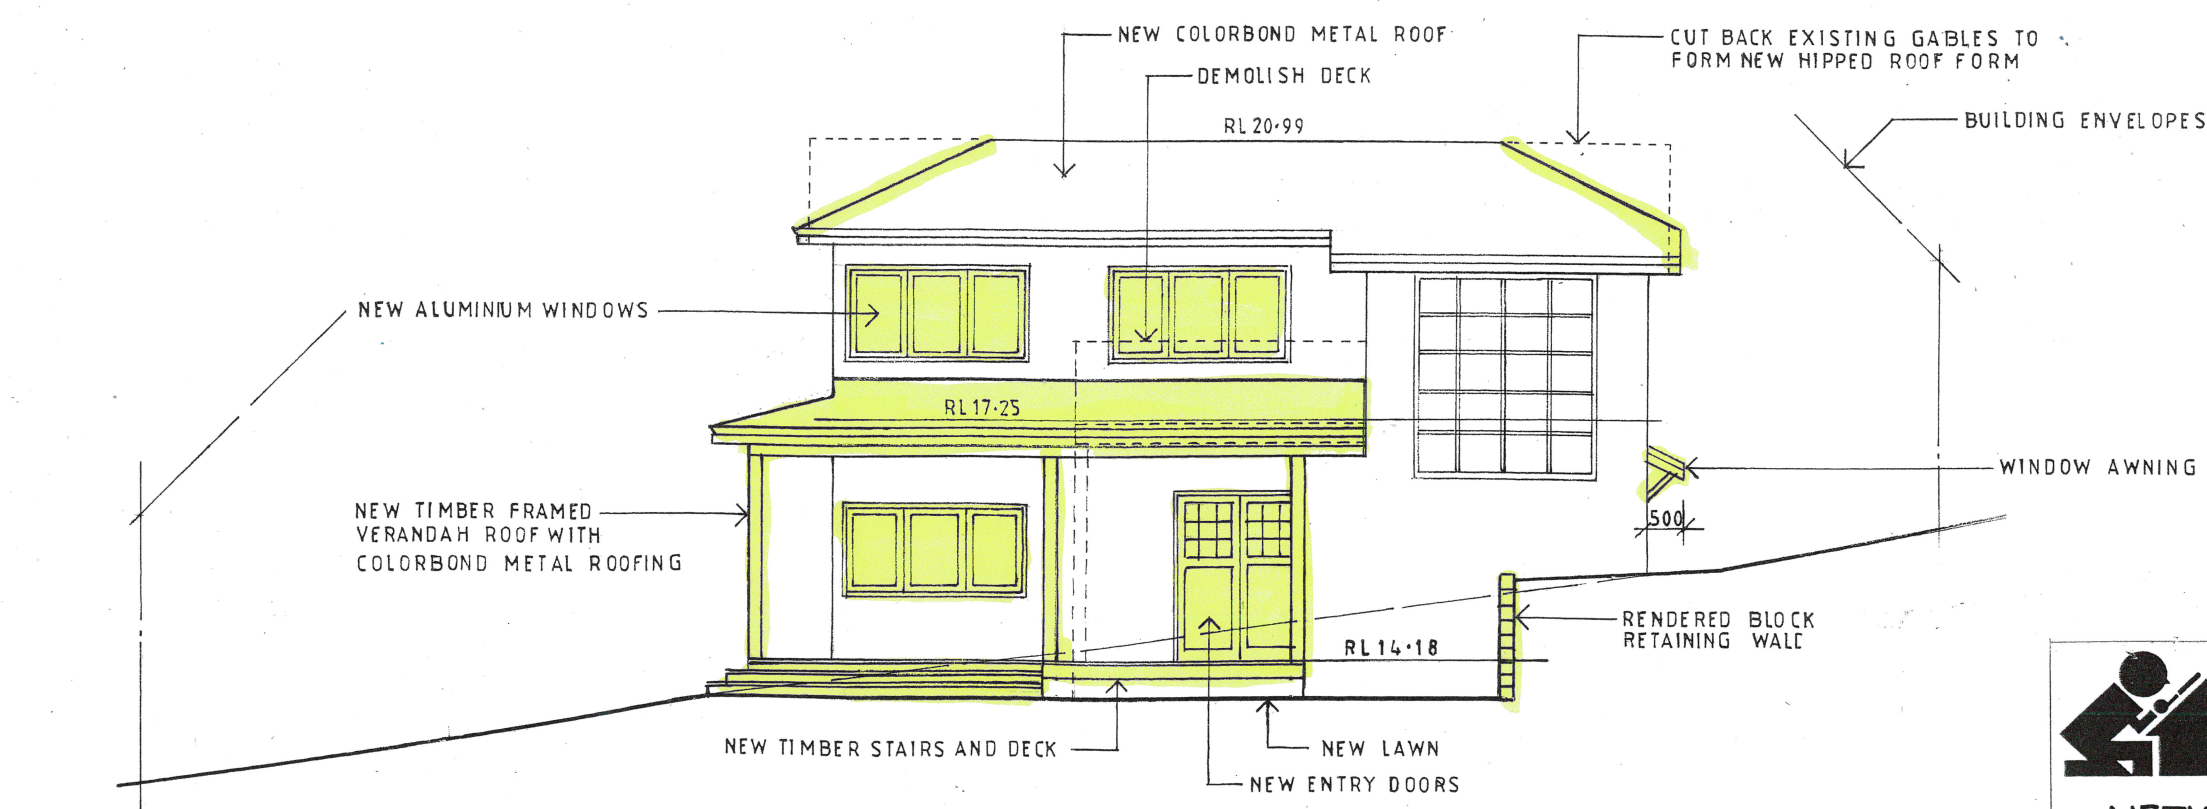


**EAST ELEVATION**


 John Wright  
**NETWORK DESIGN**  
 a.b.n.52 057 985 118  
 37 McKillop Road Beacon Hill 2100  
 M. 0417 459 596  
 alwayswright@optusnet.com.au

ALTERATIONS AND ADDITIONS		
56 CRESCENT ROAD, NEWPORT LOT 37L DP402192		
CLIENT JOSH AND REBECCA LISLE		
SOUTH AND EAST ELEVATION		
DATE JUNE 2018	DRAWN J.WRIGHT	DRG. NO. 06-18-CRE
SCALE 1:100	ISSUE: DA	SHEET NO. 4



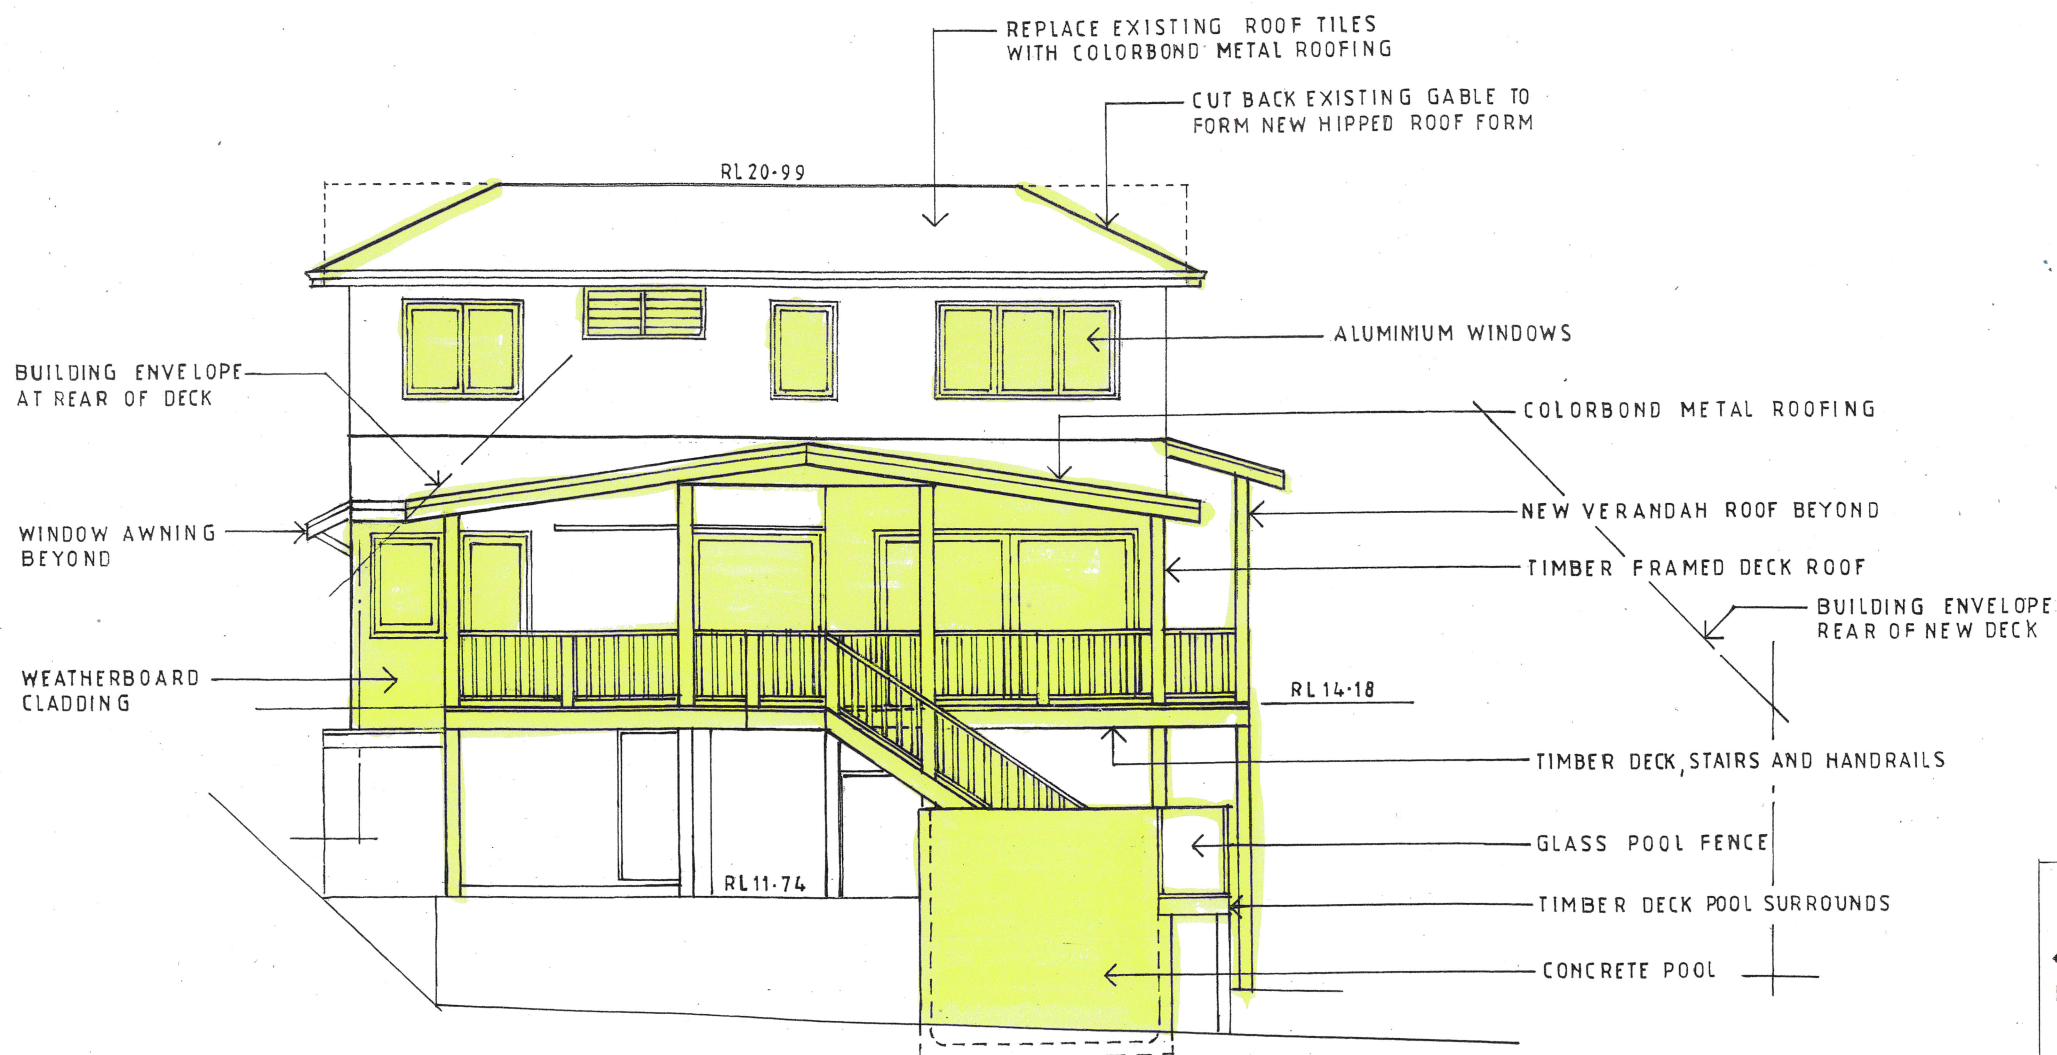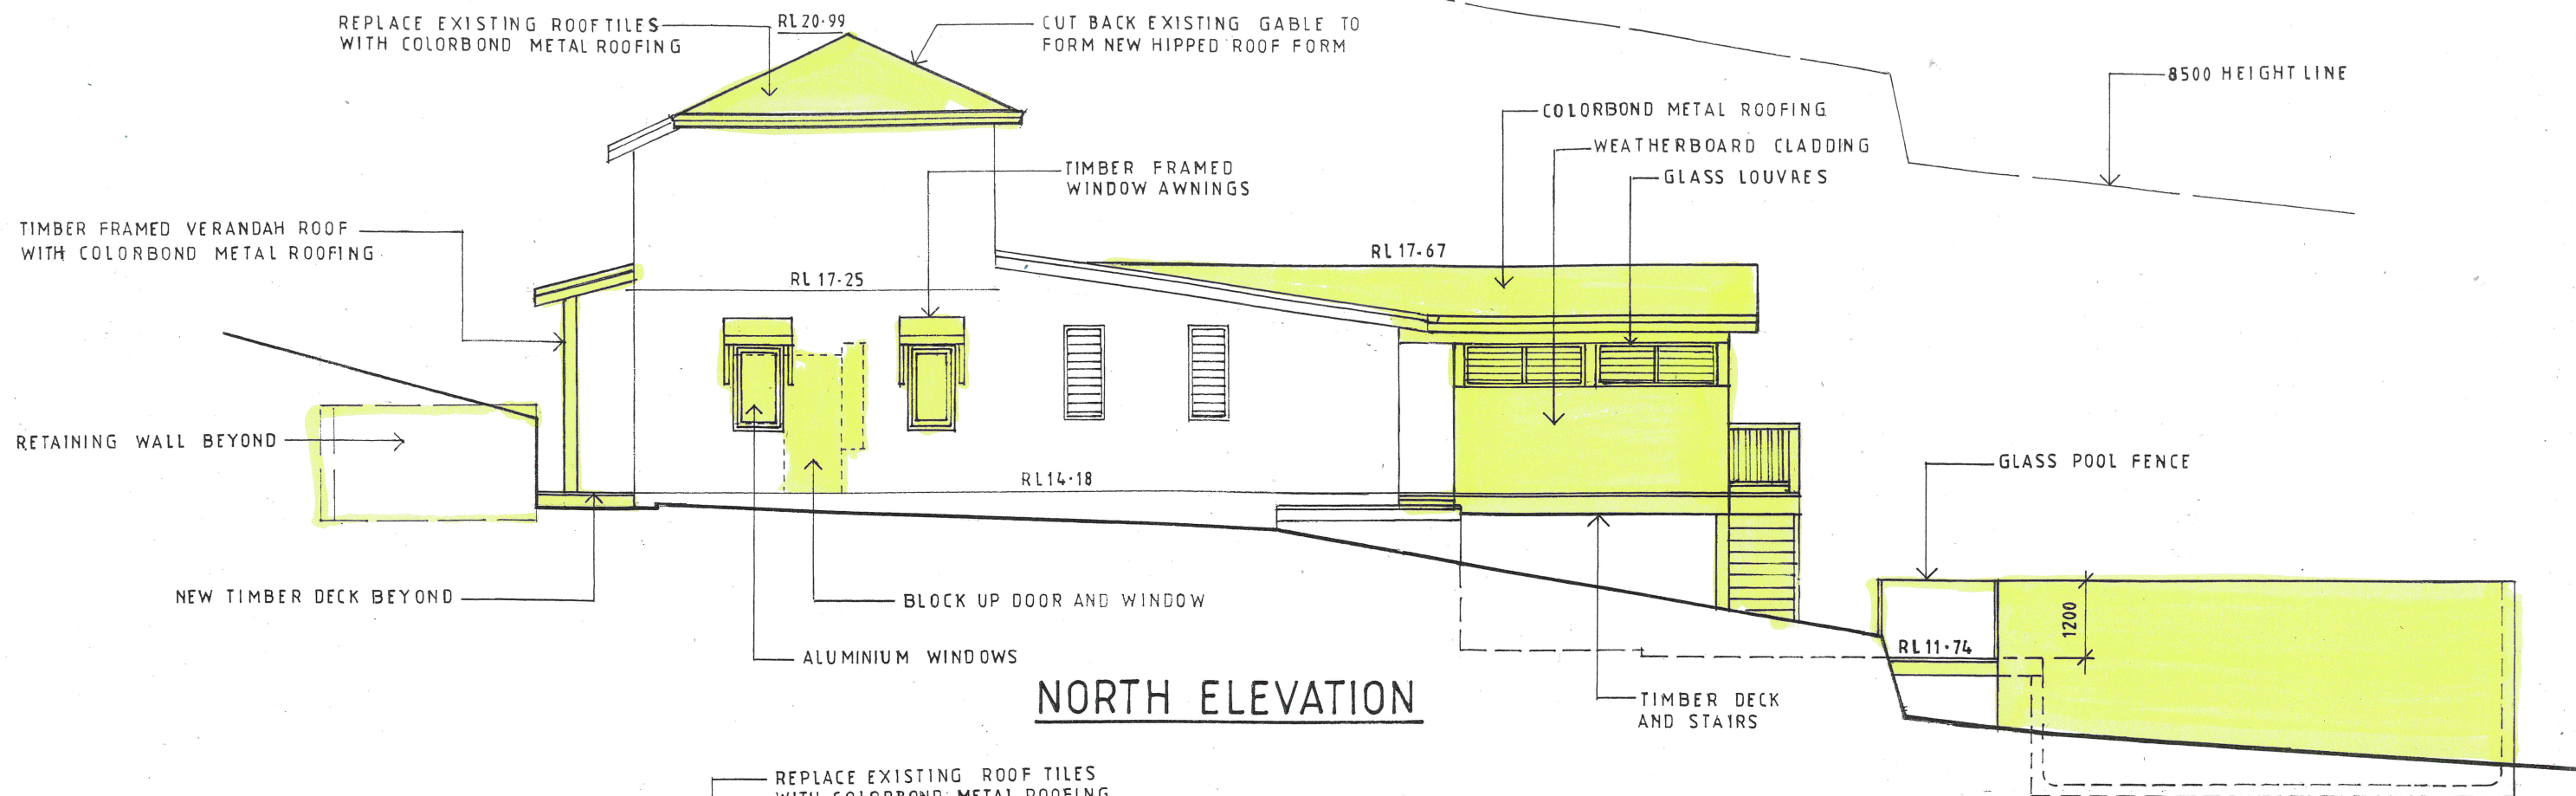

John Wright

**NETWORK DESIGN**

a.b.n.52 057 985 118

37 McKillop Road Beacon Hill 2100

M. 0417 459 596

alwayswright@optusnet.com.au

**ALTERATIONS AND ADDITIONS**

56 CRESCENT ROAD, NEWPORT

LOT 37L DP402192

CLIENT

JOSH AND REBECCA LISLÉ

**NORTH AND WEST ELEVATION**

DATE  
JUNE 2018

DRAWN  
J.WRIGHT

DRG. NO.  
06-18-CRE

SCALE  
1:100

ISSUE:  
DA

SHEET NO.  
5