



1 SITE PLAN
Scale: 1:300

General Notes:			Reason For Issue:			DA Notification Plan		
A 16/9/21 Issued for DA			Copyright : This design and drawings are not to be used or reproduced wholly or in part without written permission of Utz Sanby Architects. All dimensions are given in millimetres. All dimensions are to be checked on site by the Builder. Do not scale off the drawing. Nominated Architect: Duncan Sanby Pty. No. 8227			Alterations & Additions 214 Hudson Parade, Clareville NSW 2107 -Northern Beaches Council- For Mr. Patrick & Mrs. Nicole Heller		
Rev	Date	Note	TD	By		Project No.	Drawing No.	Rev No.
						2101	DA-10	A
						SCALE	Drawn By	Checked By
						1:XXBA1	TD	DS

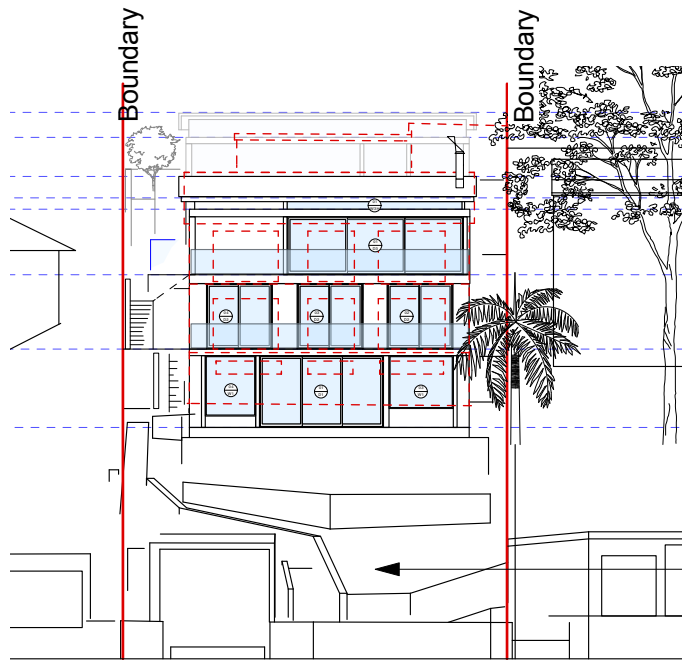


Boat house and front landscaping to remain as existing.
Refer detailed landscape plan.

1 **SOUTH ELEVATION**
Scale: 1:300

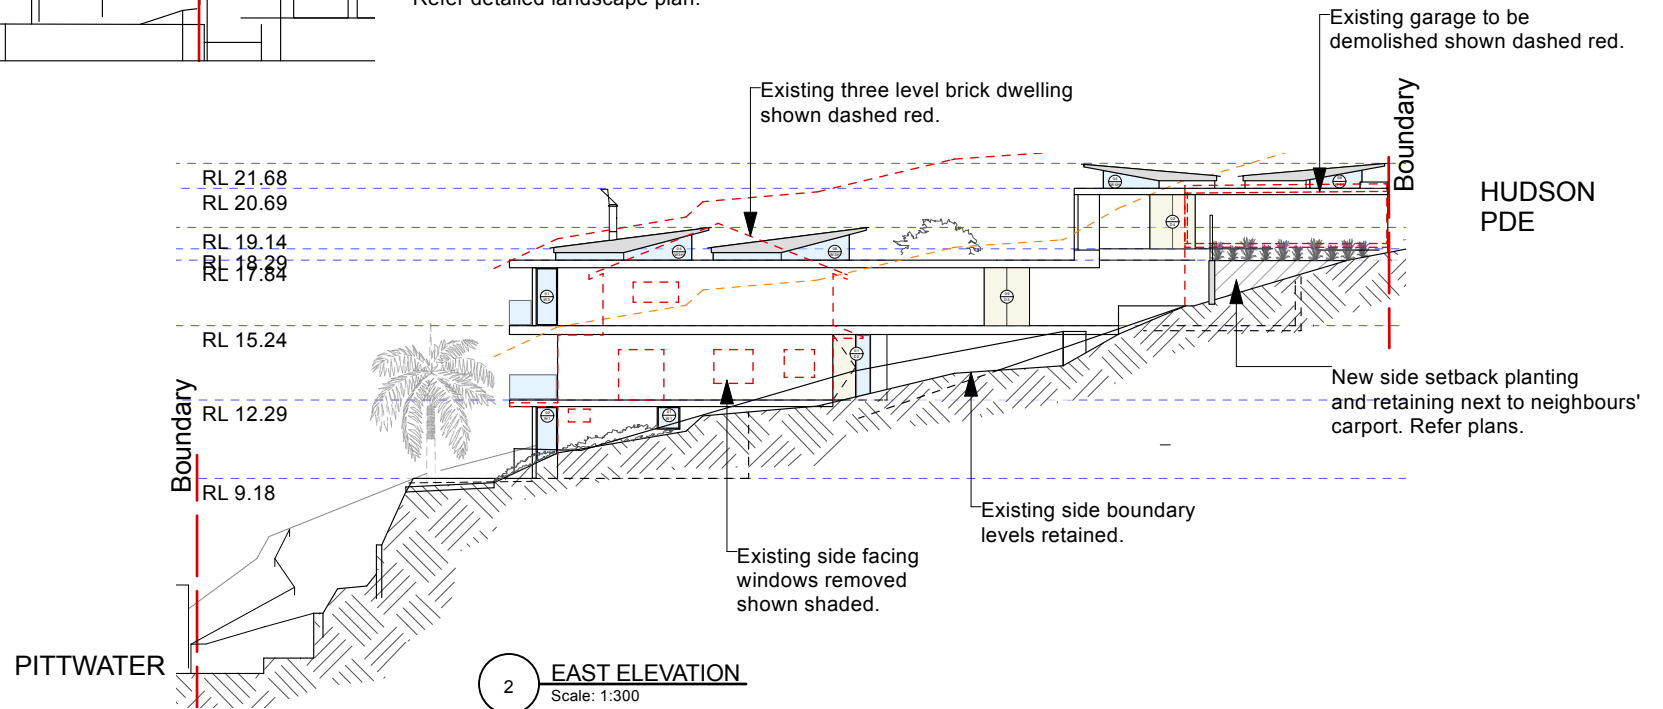


2 **EAST ELEVATION**
Scale: 1:300


				General Notes:			Reason For Issue:		DA Notification Plan		Suite 101, 504 Miller St PO Box 224, Cammeray NSW 1585 T 02 9104 2155 E architects@utzsarby.com www.utzsarby.com					
							Copyright : This design and drawings are not to be used or reproduced wholly or in part without written permission of Utz Sarby Architects. All dimensions are given in millimetres. All dimensions are to be checked on site by the Builder. Do not scale off the drawing. Nominated Architect Duncan Sarby Reg. No. 6227		Alterations & Additions 214 Hudson Parade, Clareville NSW 2107 -Northern Beaches Council- For Mr. Patrick & Mrs. Nicole Heller		Project No. 2101		Drawing No. DA-11		Rev No. A	
A	16/9/21	Issued for DA		TO							SCALE		Drawn By		Checked By	
Rev	Date	Note		By							1:XXBA1		TD		DS	

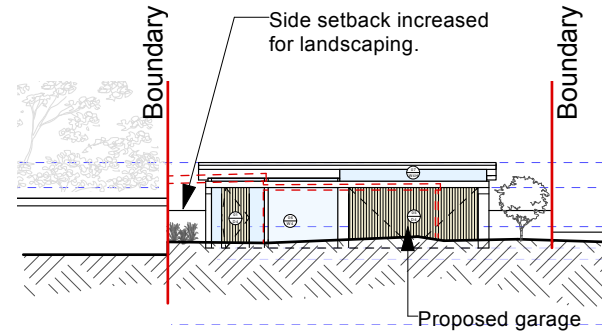

1 **NORTH ELEVATION**
Scale: 1:300

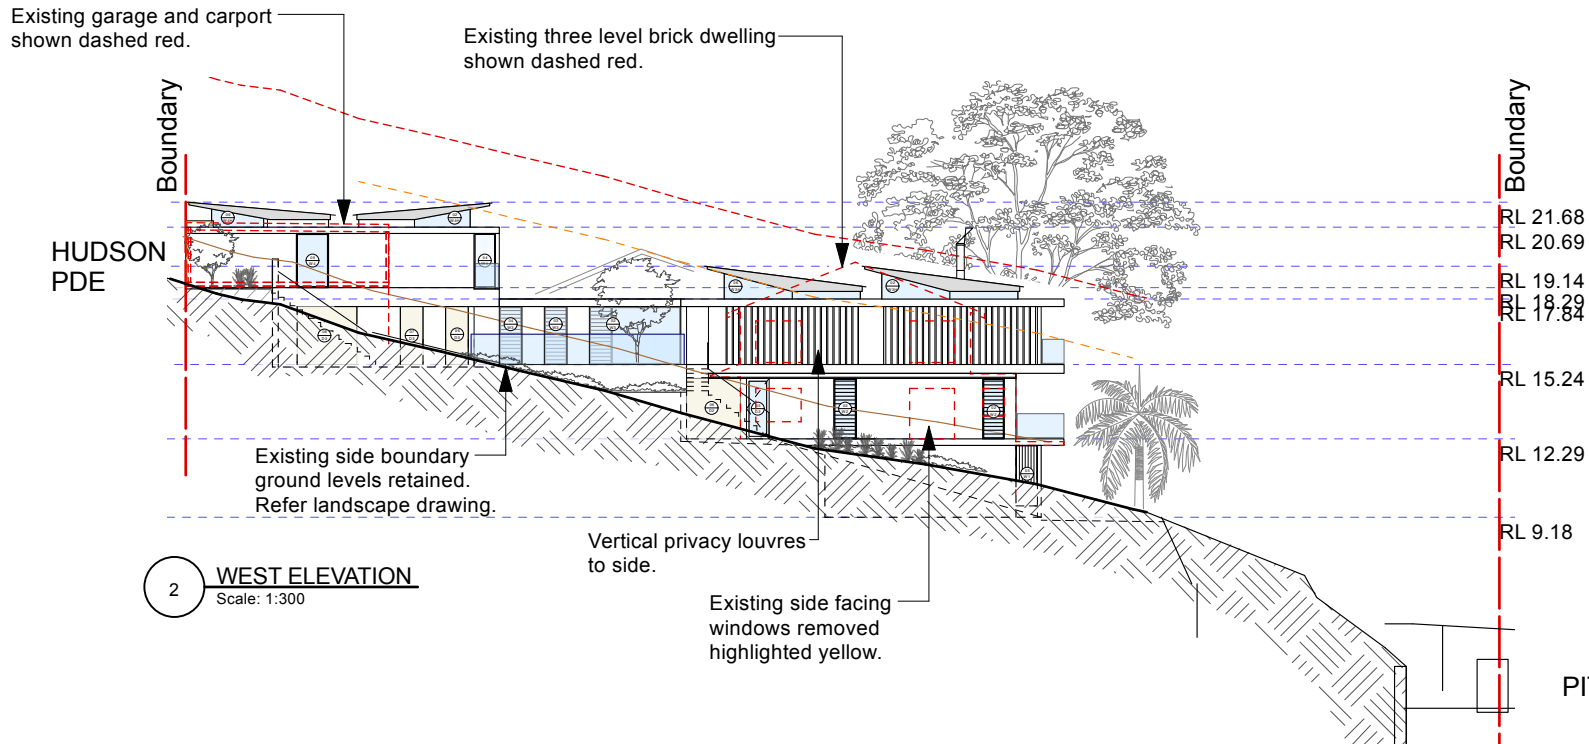

2 **WEST ELEVATION**
Scale: 1:300

			General Notes:			Reason For Issue:		DA Notification Plan		<div>Suite 101, 504 Miller St PO Box 254, Cammeray NSW 1585 T 02 9964 2519 E architects@utzsanyby.com www.utzsanyby.com</div> 			
								Alterations & Additions 214 Hudson Parade, Clareville NSW 2107 -Northern Beaches Council- For Mr. Patrick & Mrs. Nicole Heller					
							Copyright : This design and drawings are not to be used or reproduced wholly or in part without written permission of Utz-Sanyby Architects. All dimensions are given in millimetres. All dimensions are to be checked on site by the Builder. Do not scale off the drawing. Nominated Architect: Duncan Sanyby Reg. No. 8227						
Rev	Date	Note	TD	By			SCALE	Drawn By	Checked By				
A	16/07/21	Issued for DA					1:XXBA1	TD	DS				