



SOUTH ELEVATION

SCALE 1:100

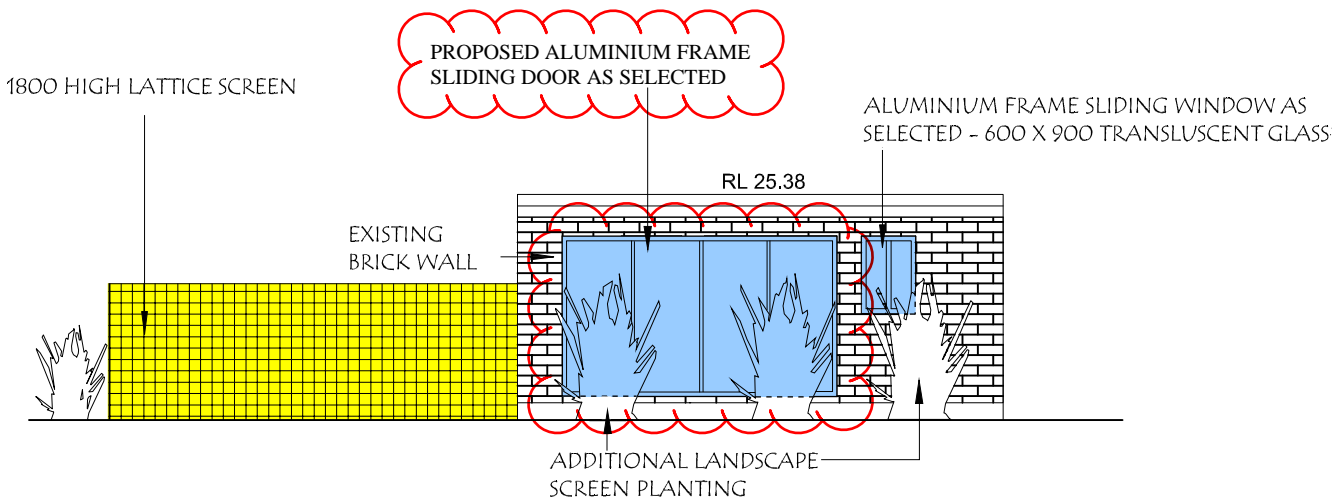

NORTH ELEVATION

SCALE 1:100

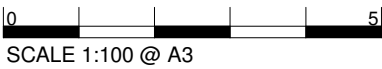


PROPOSED

GRANNY

FLAT

AMENDMENTS	LOCATION 102 OLIVER STREET, FRESHWATER	FOR CRANE PROPERTY PTY LTD			
CONSTRUCTION CERTIFICATE					
SECTION 96 - WINDOW AND SLIDING DOOR ALTERATIONS - 10 / 10 / 2017		DATE	DRAWN BY	JOB No	SHEET No
		MAY 2017	KWT	131506	02 OF 07



NICK KARAHALIOS


ARCHITECTURAL DRAFTSMAN
DESIGNER - HOMES, TOWNHOUSES, VILLAS
EXTENSIONS & ALTERATIONS

9360 5121

MOB.: 0407 360 512


FAX: 9360 4382

513 BOURKE STREET, SURRY HILLS 2010

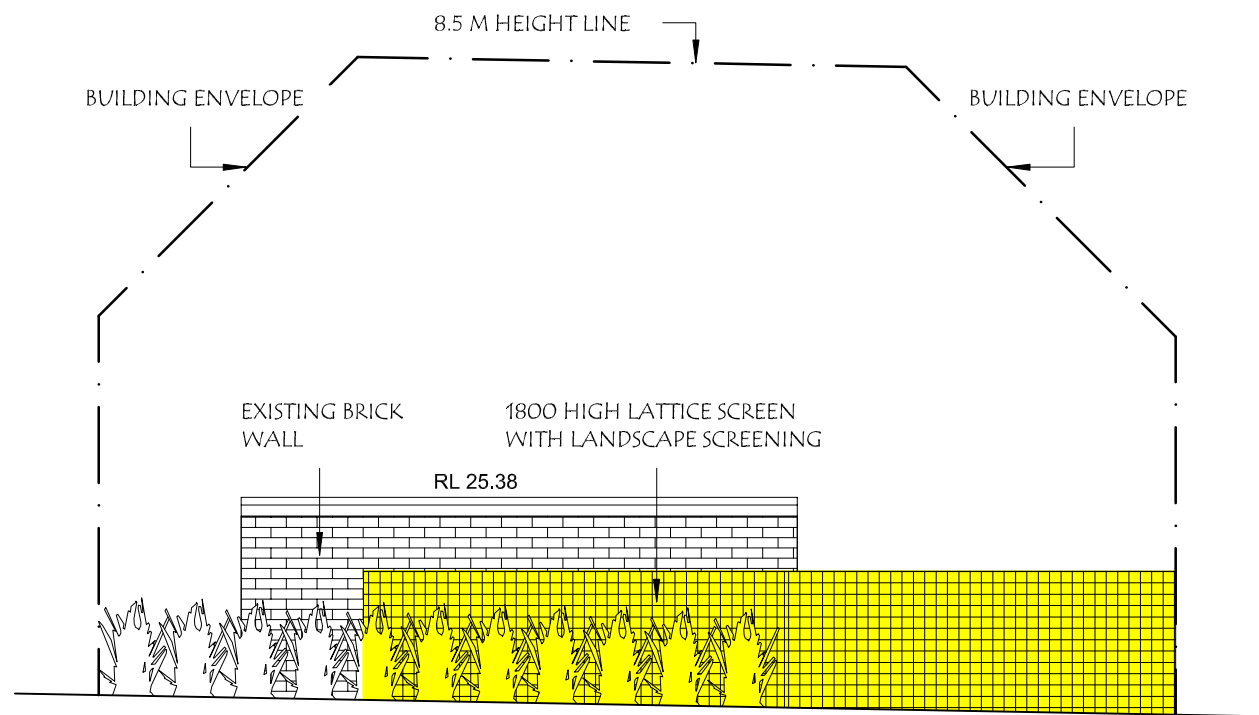


EAST ELEVATION

SCALE 1:100

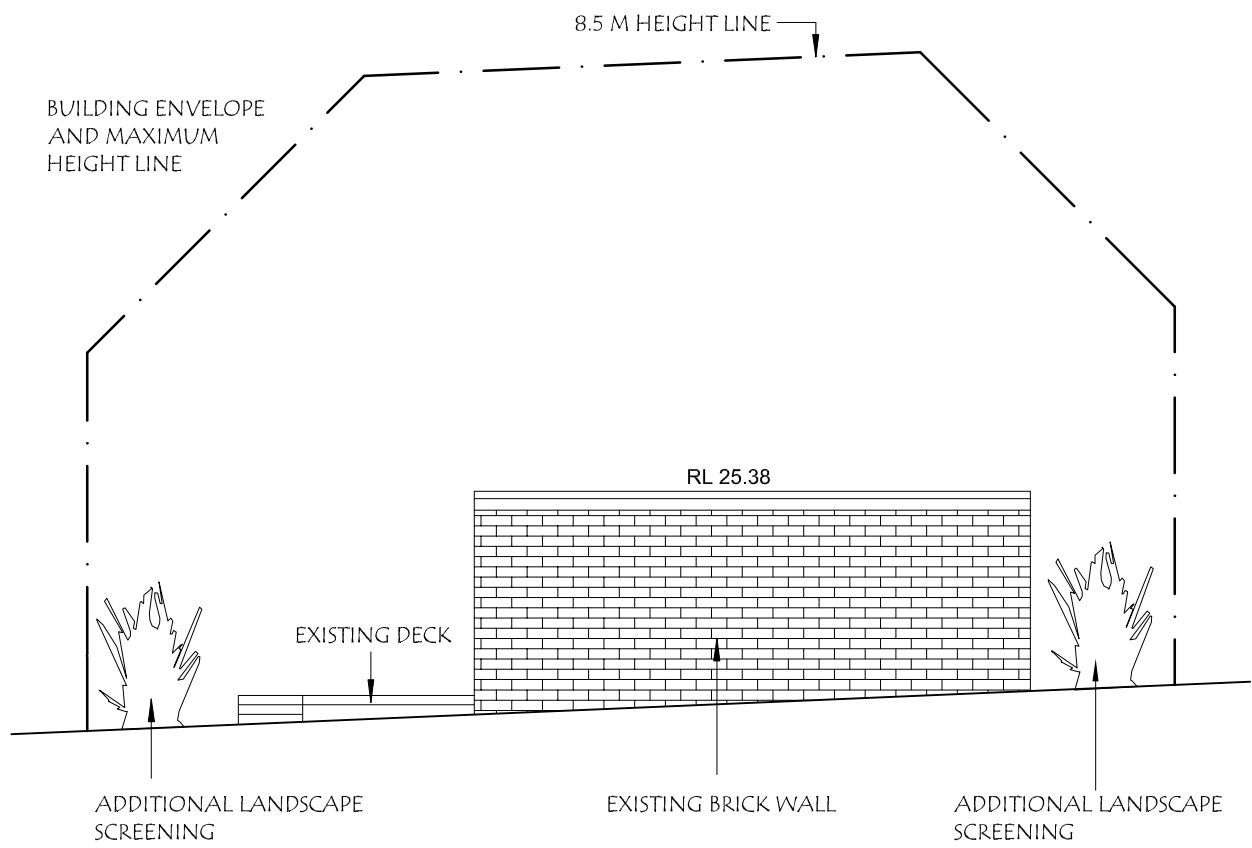


WEST ELEVATION

SCALE 1:100

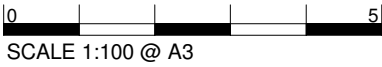

PROPOSED GRANNY FLAT						
AMENDMENTS	LOCATION 102 OLIVER STREET, FRESHWATER	FOR CRANE PROPERTY PTY LTD				
CONSTRUCTION CERTIFICATE						
SECTION 96 - WINDOW AND SLIDING		DATE	DRAWN BY	JOB No	SHEET No	
DOOR ALTERATIONS - 10 / 10 / 2017		MAY 2017	KWT	131506	03 OF 07	



NICK KARAHALIOS

ARCHITECTURAL DRAFTSMAN
DESIGNER - HOMES, TOWN-HOUSES, VILLAS
EXTENSIONS & ALTERATIONS

9360 5121 MOB.: 0407 360 512 FAX: 9360 4382
513 BOURKE STREET, SURRY HILLS 2010

