



FRONT ELEVATION





OPERATING HOURS:

MONDAY - THURSDAY - 6.00am - 9.30pm  
 FRIDAY - 6.00am - 6.00pm  
 SATURDAY - 6.00am - 5.00pm  
 SUNDAY - 6.00am - 12.00pm

Do not scale from plans. All dimensions and levels shown on plan are subject to confirmation on site.


 northern  
beaches  
council  
  
**THIS PLAN IS TO BE READ IN  
 CONJUNCTION WITH  
 THE CONDITIONS OF DEVELOPMENT  
 CONSENT**  
  
**DA2019/0355**

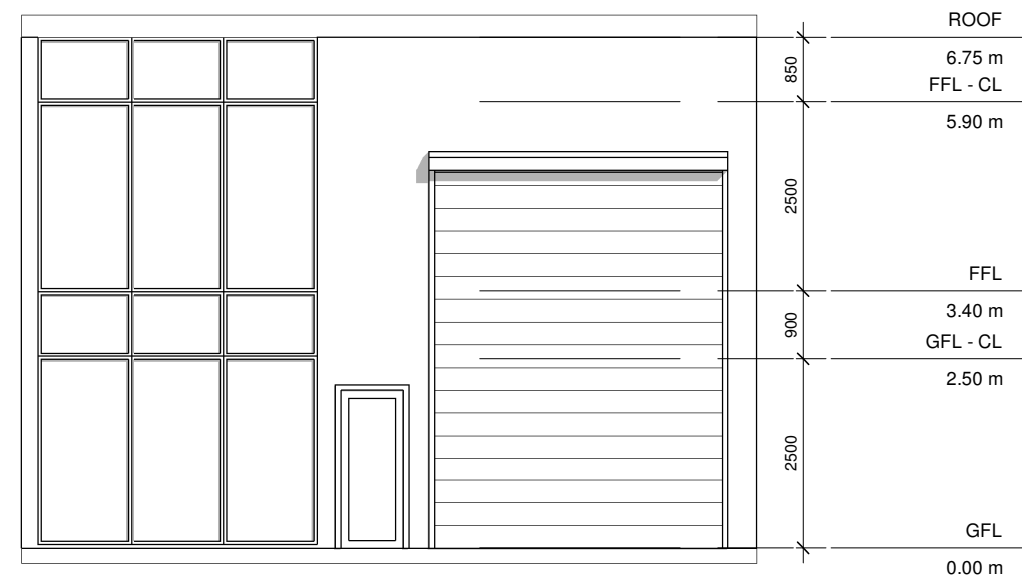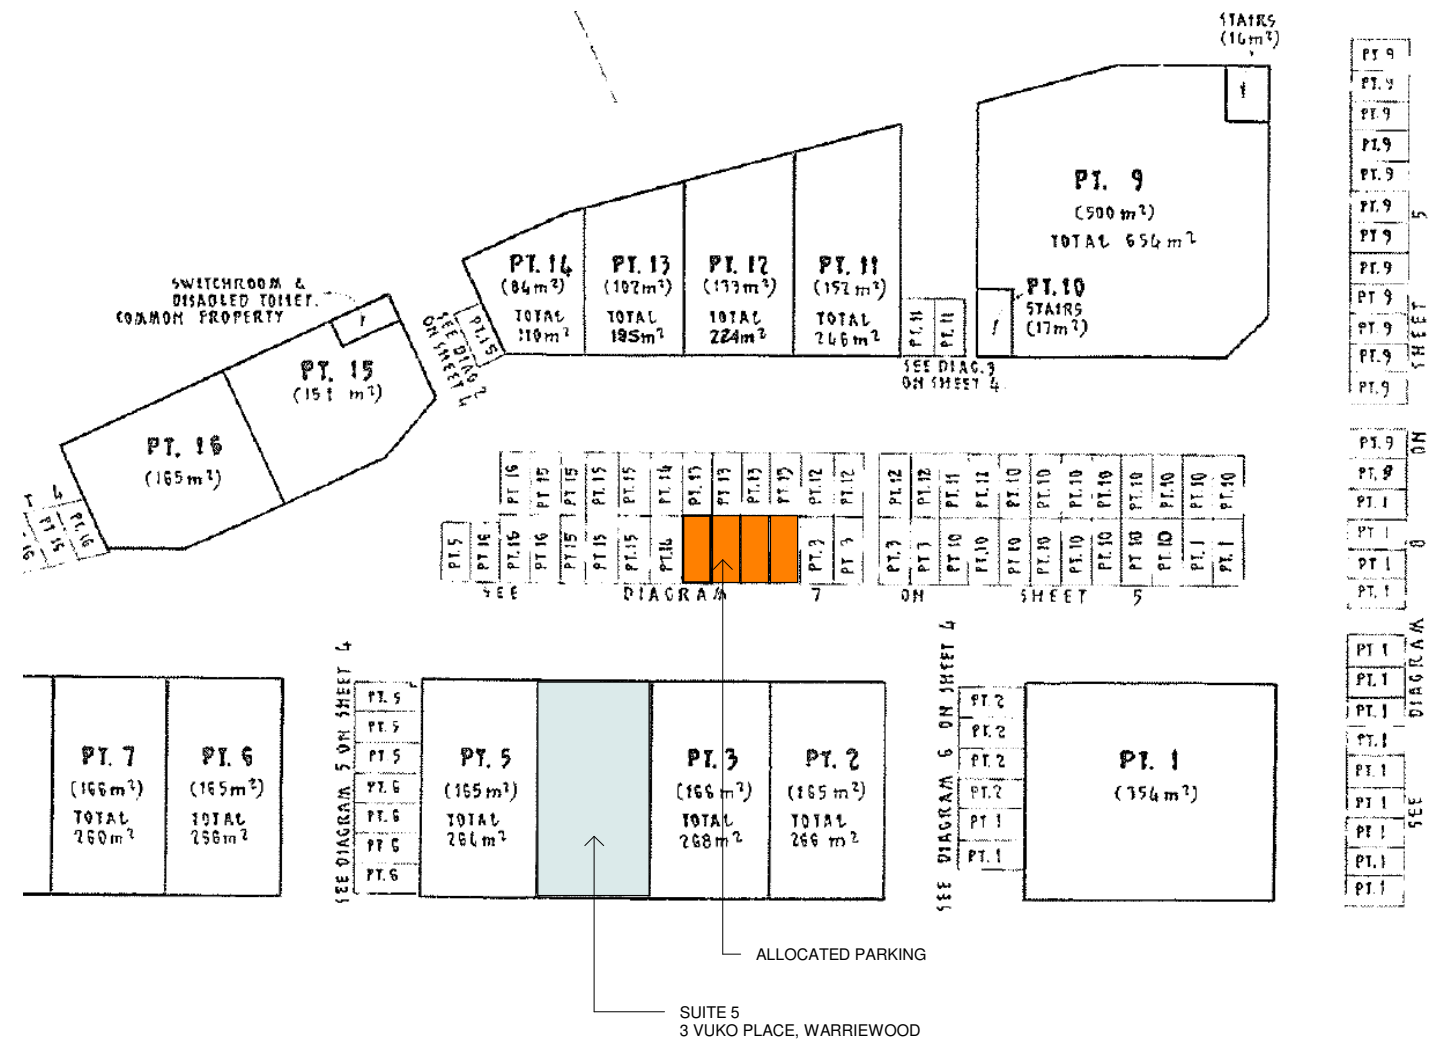

2 FRONT ELEVATION

A101 1 : 100

ISSUE	DATE	DESCRIPTION	DRWN	CHKD
1	25.03.19	DA ISSUE - DRAFT	KM	
	26.03.19	DA ISSUE	KM	

  
 PO BOX 167  
Newport 2106  
 Mobile: 0 414 310 171  
 E: info@bsbd.com.au  
[www.blueskybuildingdesigns.com.au](http://www.blueskybuildingdesigns.com.au)

PROJECT TITLE: CHANGE OF USE



SHEET TITLE: LOCATION & SITE PLAN


AT: SUITE 5, 3 VUKO PLACE, WARRIEWOOD

SHEET NO: A101

FOR: KRAV MAGA NORTHERN BEACHES

SCALE A3: As indicated

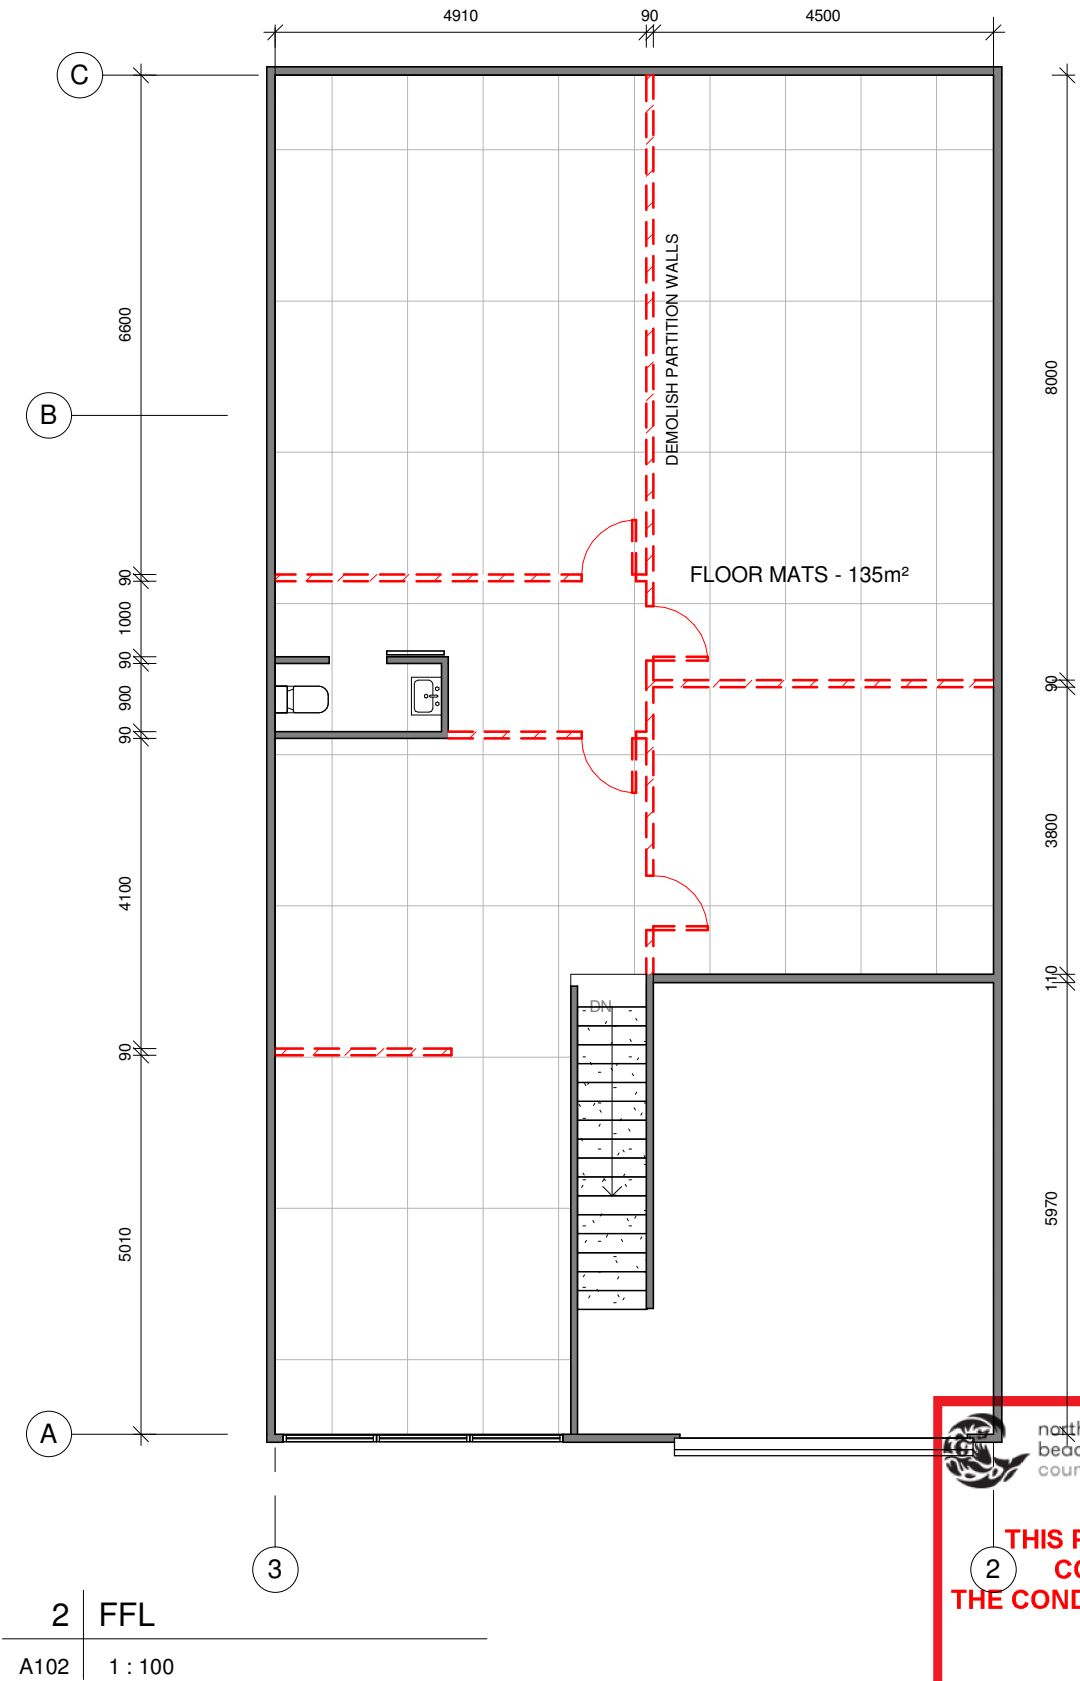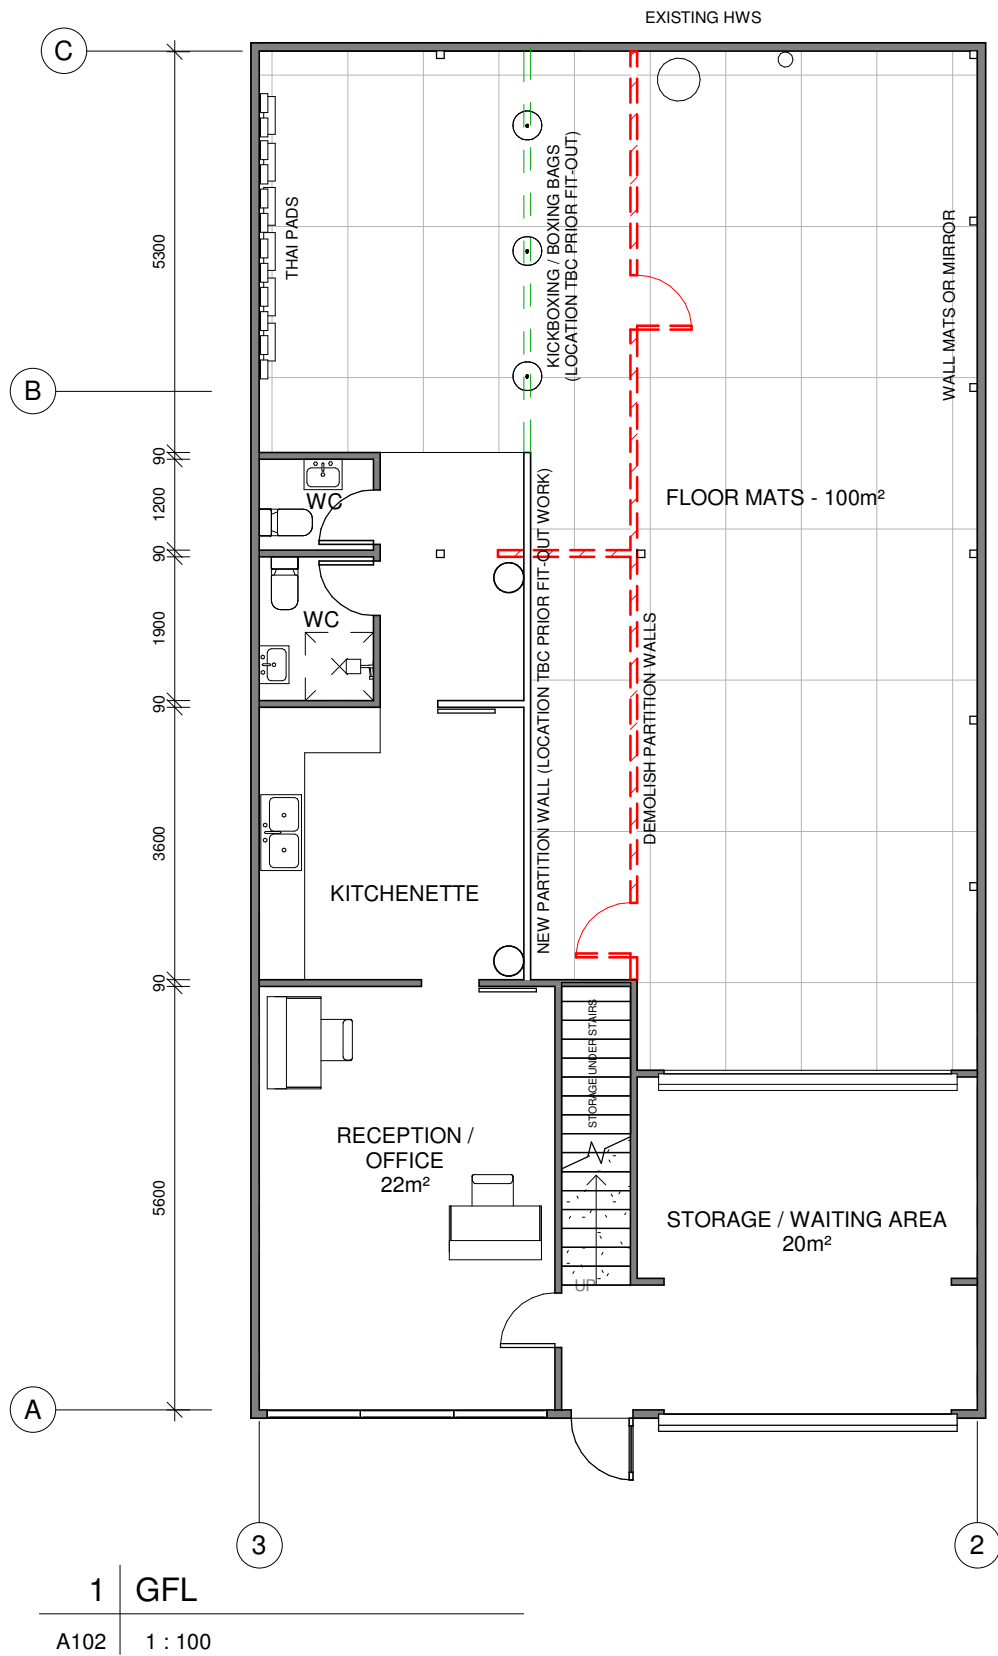

 northern beaches council

**THIS PLAN IS TO BE READ IN CONJUNCTION WITH THE CONDITIONS OF DEVELOPMENT CONSENT**

**DA2019/0355**

Do not scale from plans. All dimensions and levels shown on plan are subject to confirmation on site.

ISSUE	DATE	DESCRIPTION	DRWN	CHKD
1	25.03.19	DA ISSUE - DRAFT	KM	
	26.03.19	DA ISSUE	KM	

**BLUE SKY** BUILDING DESIGNS

PO BOX 167 Newport 2106

Mobile: 0 414 310 171  
E: info@bsbd.com.au

[www.blueskybuildingdesigns.com.au](http://www.blueskybuildingdesigns.com.au)

PROJECT TITLE: CHANGE OF USE

SHEET TITLE: FLOOR PLANS

AT: SUITE 5, 3 VUKO PLACE, WARRIEWOOD

SHEET NO: A102

FOR: KRAV MAGA NORTHERN BEACHES

SCALE A3: 1 : 100