



 
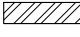

THIS PLAN IS TO BE READ IN  
CONJUNCTION WITH  
THE CONDITIONS OF DEVELOPMENT  
CONSENT

DADA2019/0196



Check all dimensions and site conditions prior to commencement of any work, the purchase or ordering of any materials, fittings, plant, services or equipment and the preparation of shop drawings and/or the fabrication of any components.


Do not scale drawings - refer to figured dimensions only. Any discrepancies shall immediately be referred to the architect for clarification.

 All drawings may not be reproduced or distributed without prior permission from the architect.

-  existing double-brick wall
-  existing single brick wall
-  proposed timber-framed wall
-  proposed masonry wall (brick veneer)
-  wall to be demolished

- LEGEND**
- cbd cupboard
  - dp downpipe
  - dw dishwasher
  - ex existing
  - f fridge
  - fg fixed glazing
  - fp fireplace (gas)
  - gl glazed louvres
  - ogl opaque glazed louvres
  - p pantry
  - wm washing machine

-  ex tree to be retained within 5m of proposed works (Refer to Arborist Report)
-  ex tree to be removed (Refer to Arborist Report)

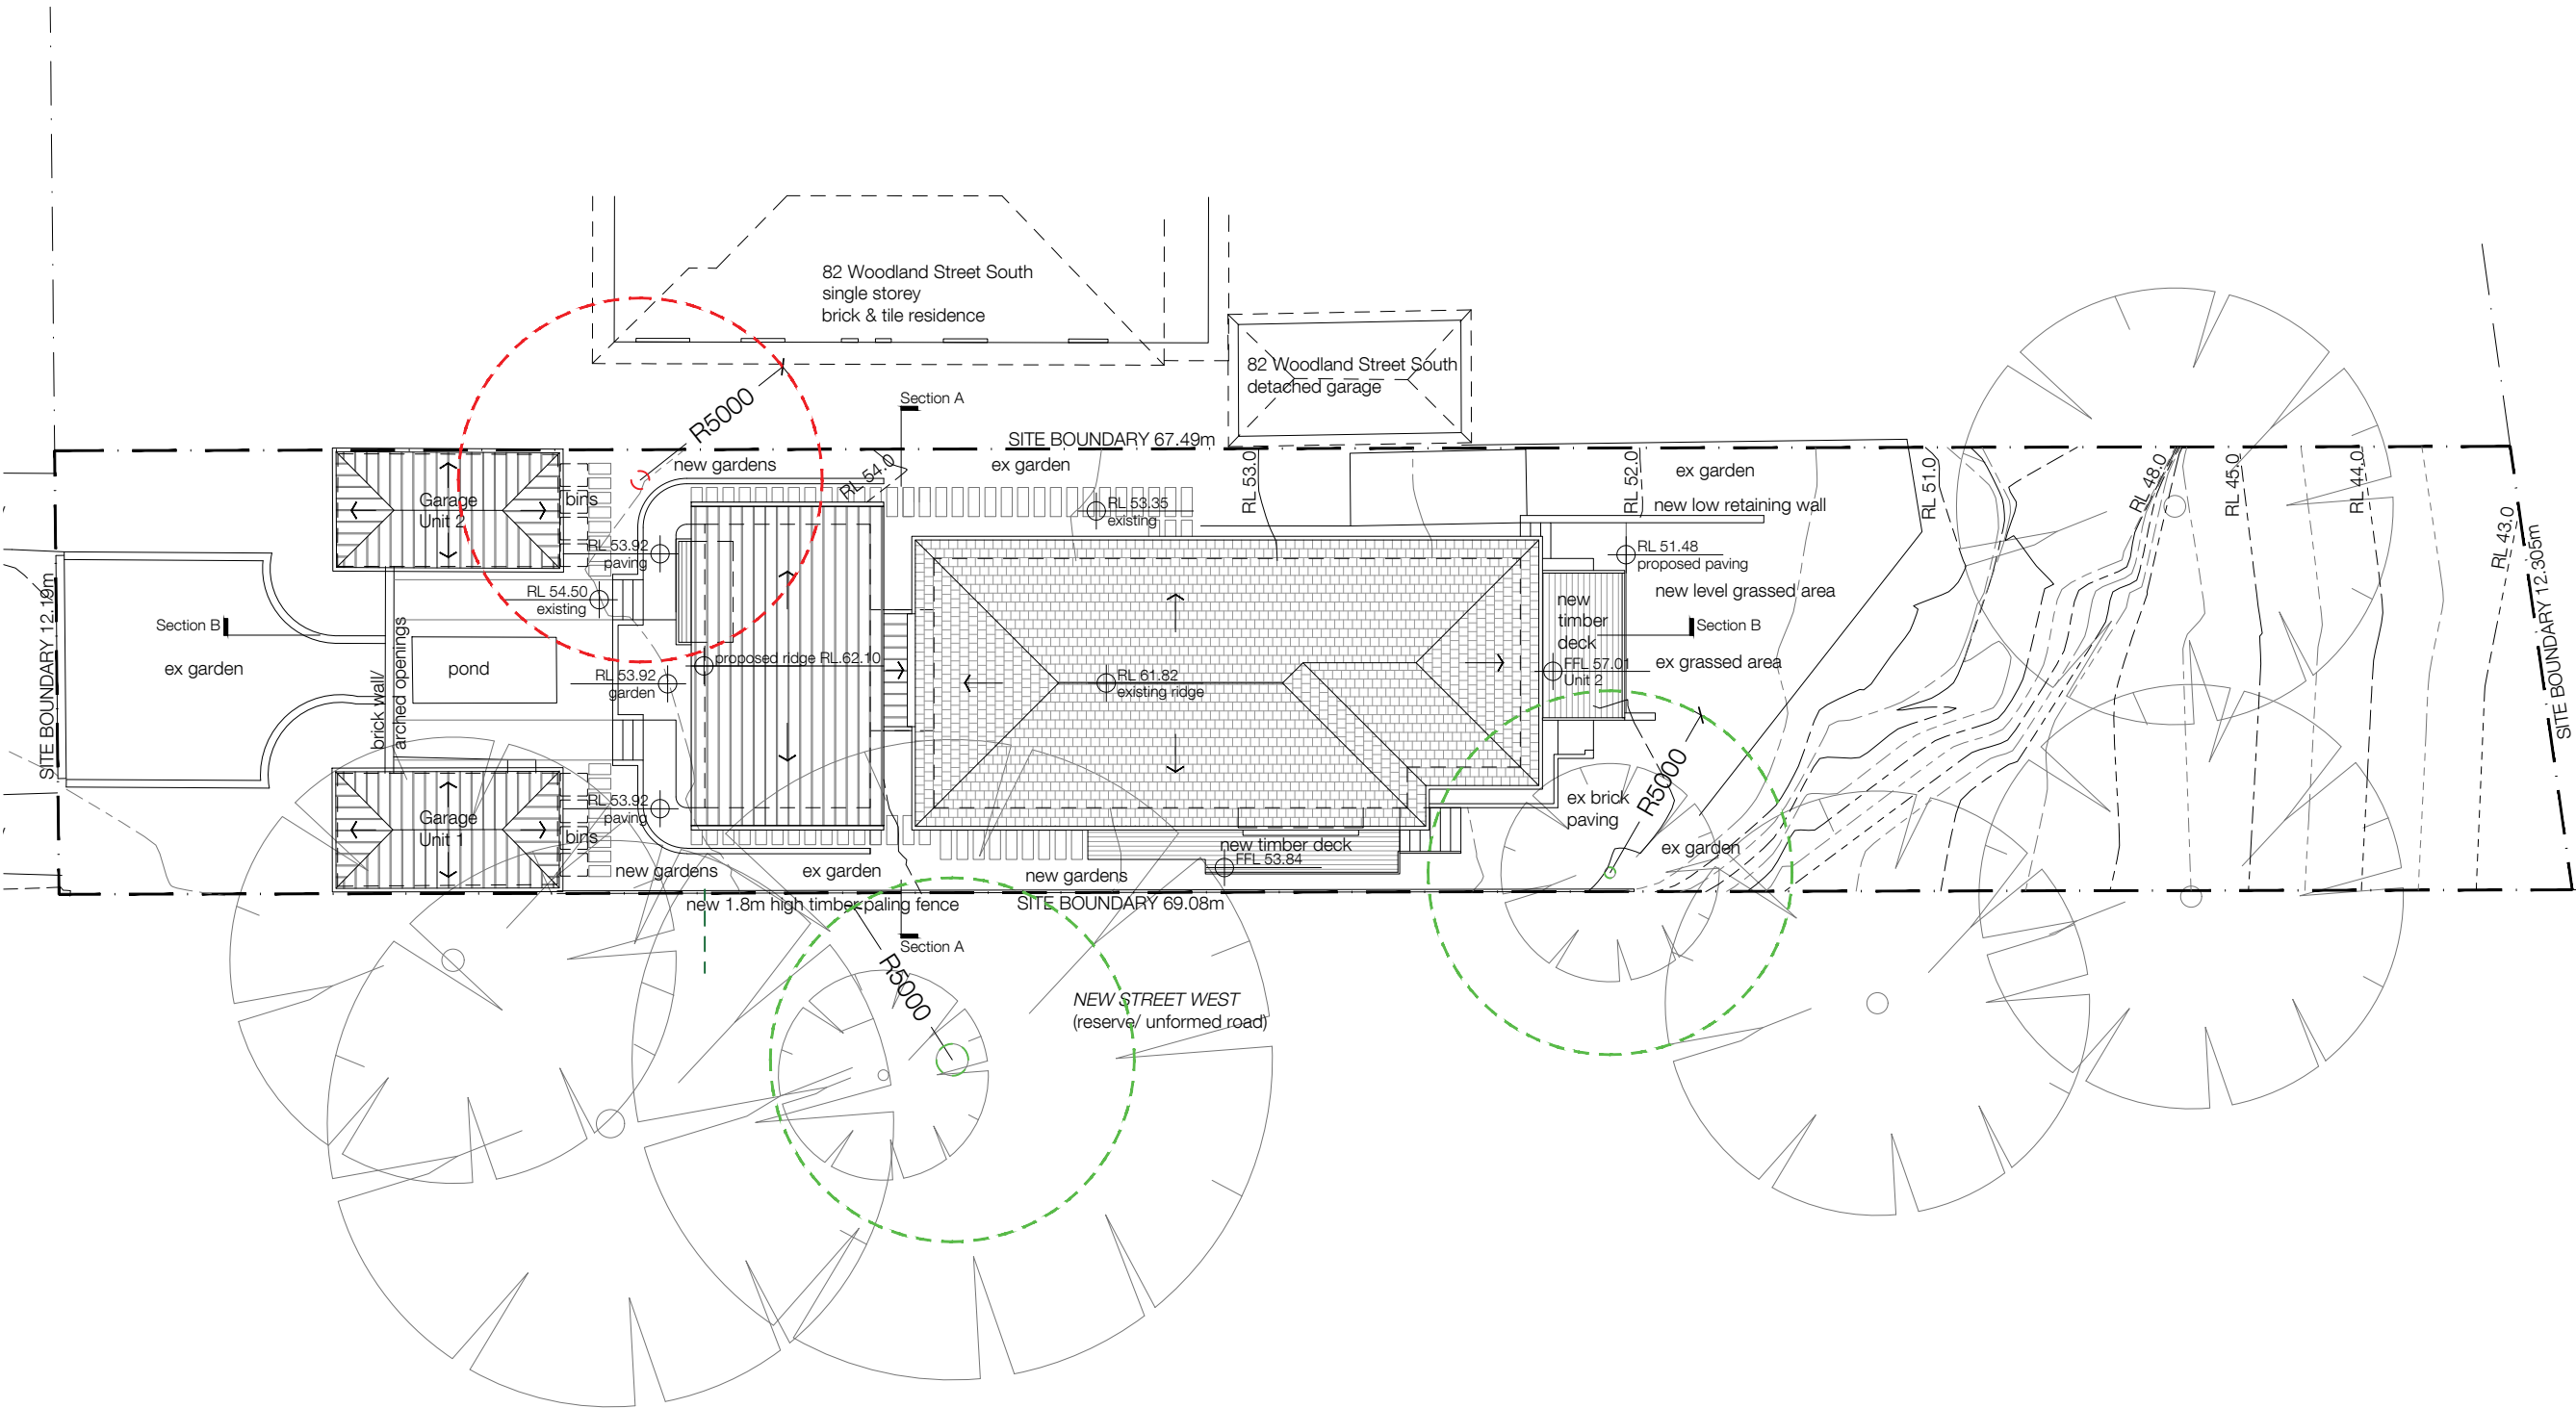

01 Site/ Roof Plan - Proposed  
1:200@A3

A	26/02/19	DA Submission
Rev.	Date	Description

Paul Duggan & Alexandra Brown

80 Woodland St South  
Balgowlah  
SP 33894

Site/ Roof Plan - Proposed

Status	Development Application			
Scale	1:200 @ A3			
Project no.	1705			
Date	04.05.18			
Drawing no.	AR DA 1 01 A			
Discipline	Stage/	Type.	No.	Revision.

Drawn by:



**Nikki Mote** Architect  
NSW ARB Reg# 8638  
0420 503363  
nikki@nikkimotearchitect.com




THIS PLAN IS TO BE READ IN  
CONJUNCTION WITH  
THE CONDITIONS OF DEVELOPMENT  
CONSENT

DADA2019/0196



01 Elevation North - Existing  
1:100@A3

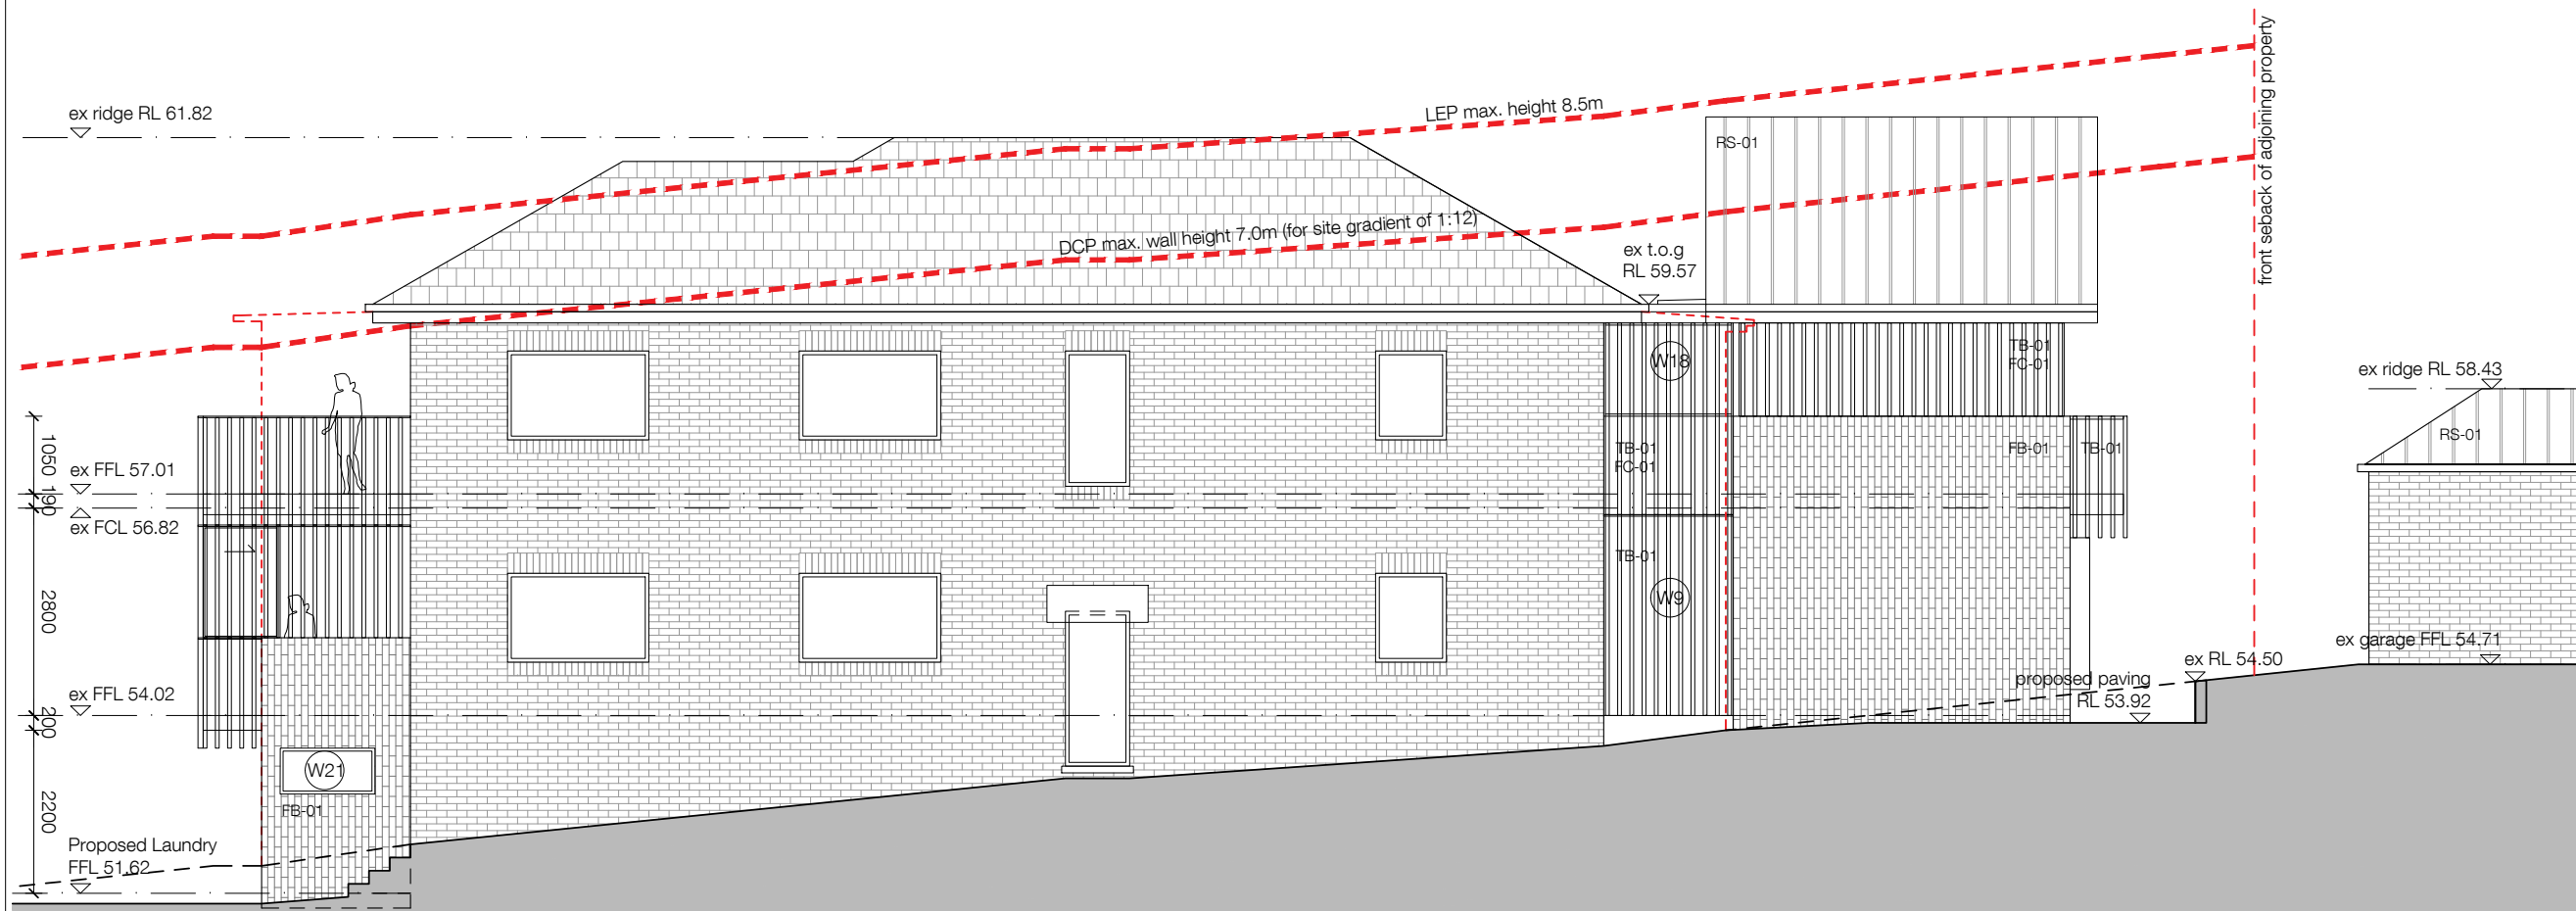

02 Elevation North - Proposed  
1:100@A3

Check all dimensions and site conditions prior to commencement of any work, the purchase or ordering of any materials, fittings, plant, services or equipment and the preparation of shop drawings and/or the fabrication of any components.

Do not scale drawings - refer to figured dimensions only. Any discrepancies shall immediately be referred to the architect for clarification.

All drawings may not be reproduced or distributed without prior permission from the architect.

- existing double-brick wall
- existing single brick wall
- proposed timber-framed wall
- proposed masonry wall (brick veneer)
- wall to be demolished

#### LEGEND

- cbd cupboard
- dp downpipe
- dw dishwasher
- ex existing
- f fridge
- fg fixed glazing
- fp fireplace (gas)
- gl glazed louvres
- ogl opaque glazed louvres
- p pantry
- wrm washing machine

A 26/02/19 DA Submission  
Rev. Date Description

Paul Duggan & Alexandra Brown

80 Woodland St South  
Balgowlah  
SP 33894

Elevation - North  
Existing & Proposed

Status Development Application

Scale 1:100 @ A3

Project no. 1705

Date 04.05.18

Drawing no.

AR DA 5 00 A  
Discipline Stage/Package Type No. Revision

Drawn by:




Nikki Mote Architect  
NSW ARB Reg# 8638  
0420 503363  
nikki@nikkimotearchitect.com




THIS PLAN IS TO BE READ IN  
CONJUNCTION WITH  
THE CONDITIONS OF DEVELOPMENT  
CONSENT

DADA2019/0196

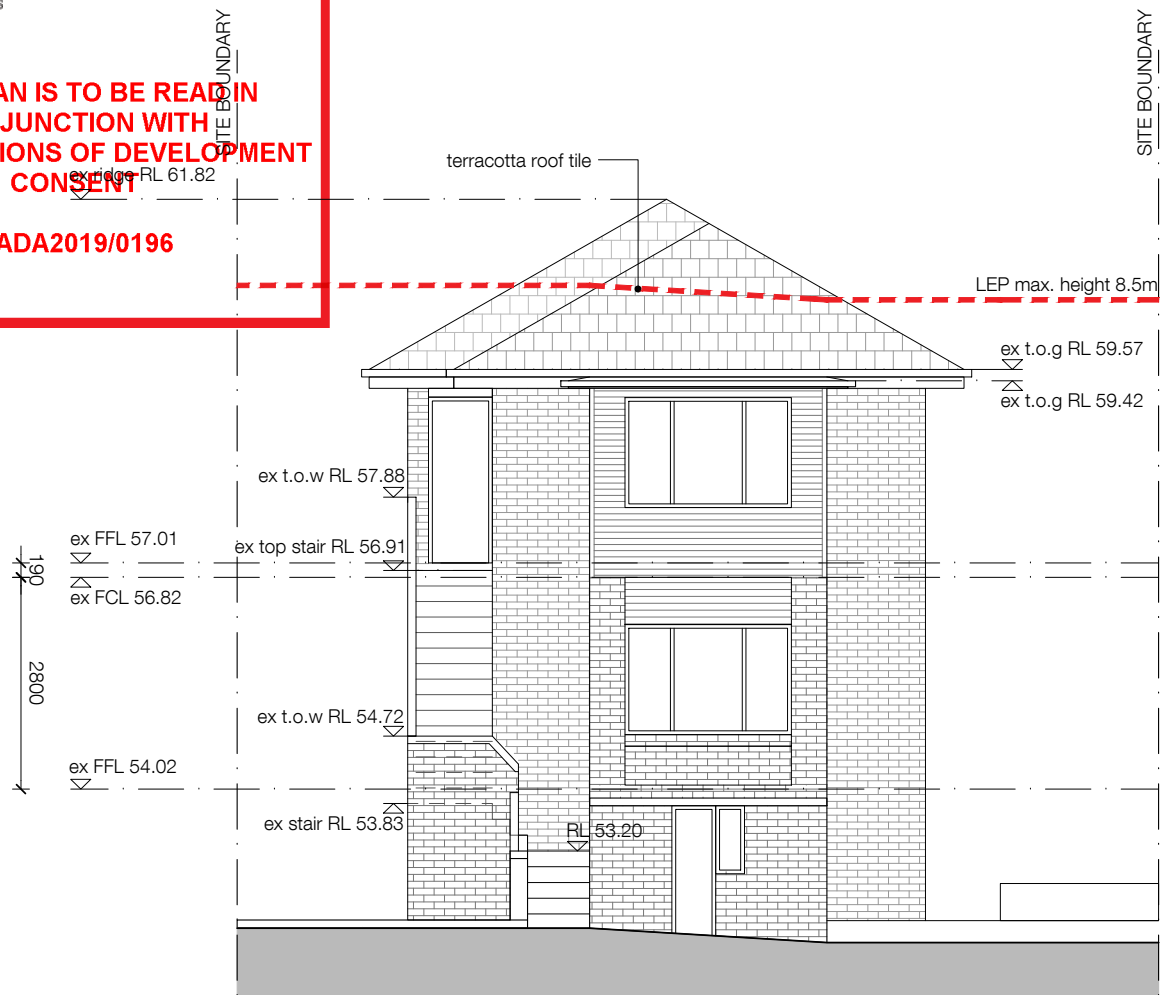

01 Elevation East - Existing  
1:100@A3

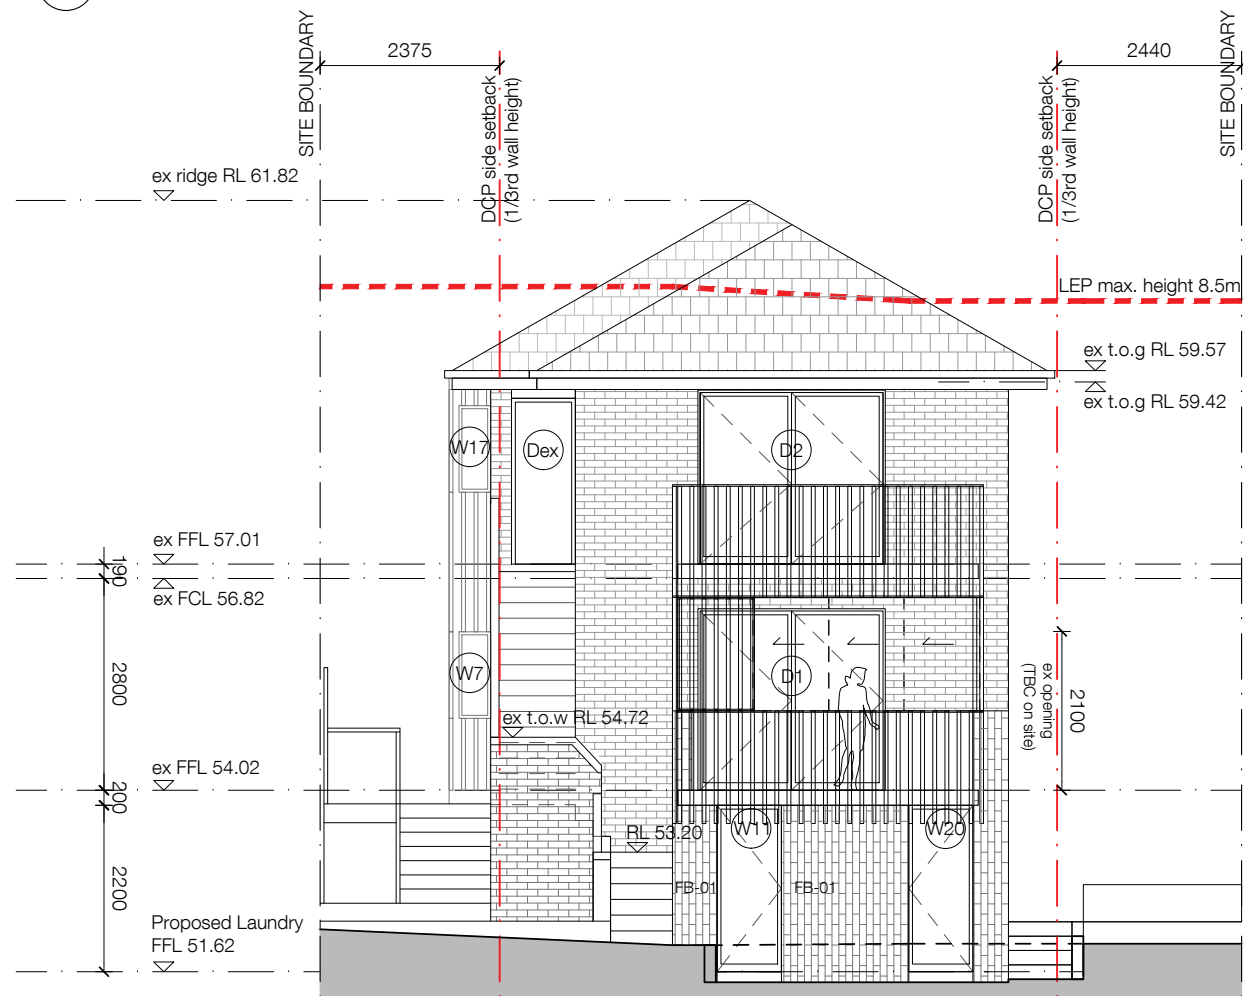

02 Elevation East - Proposed  
1:100@A3

Check all dimensions and site conditions prior to commencement of any work, the purchase or ordering of any materials, fittings, plant, services or equipment and the preparation of shop drawings and/or the fabrication of any components.

Do not scale drawings - refer to figured dimensions only. Any discrepancies shall immediately be referred to the architect for clarification.

All drawings may not be reproduced or distributed without prior permission from the architect.

- existing double-brick wall
- existing single brick wall
- proposed timber-framed wall
- proposed masonry wall (brick veneer)
- wall to be demolished

- LEGEND**
- cbd cupboard
  - dp downpipe
  - dw dishwasher
  - ex existing
  - f fridge
  - fg fixed glazing
  - fp fireplace (gas)
  - gl glazed louvres
  - ogl opaque glazed louvres
  - p pantry
  - wm washing machine

A 26/02/19 DA Submission  
Rev. Date Description

Paul Duggan & Alexandra Brown

80 Woodland St South  
Balgowlah

SP 33894  
Elevation - East  
Existing & Proposed

Status	Development Application			
Scale	1:100 @ A3			
Project no.	1705			
Date	04.05.18			
Drawing no.	AR DA 5 01 A			
Discipline	Stage/ Package	Type	No.	Revision

Drawn by:



**Nikki Mote** Architect  
NSW ARB Reg# 8638  
0420 503363  
nikki@nikkimotearchitect.com




THIS PLAN IS TO BE READ IN  
CONJUNCTION WITH  
THE CONDITIONS OF DEVELOPMENT  
CONSENT

DADA2019/0196



01 Elevation South - Existing  
1:100@A3

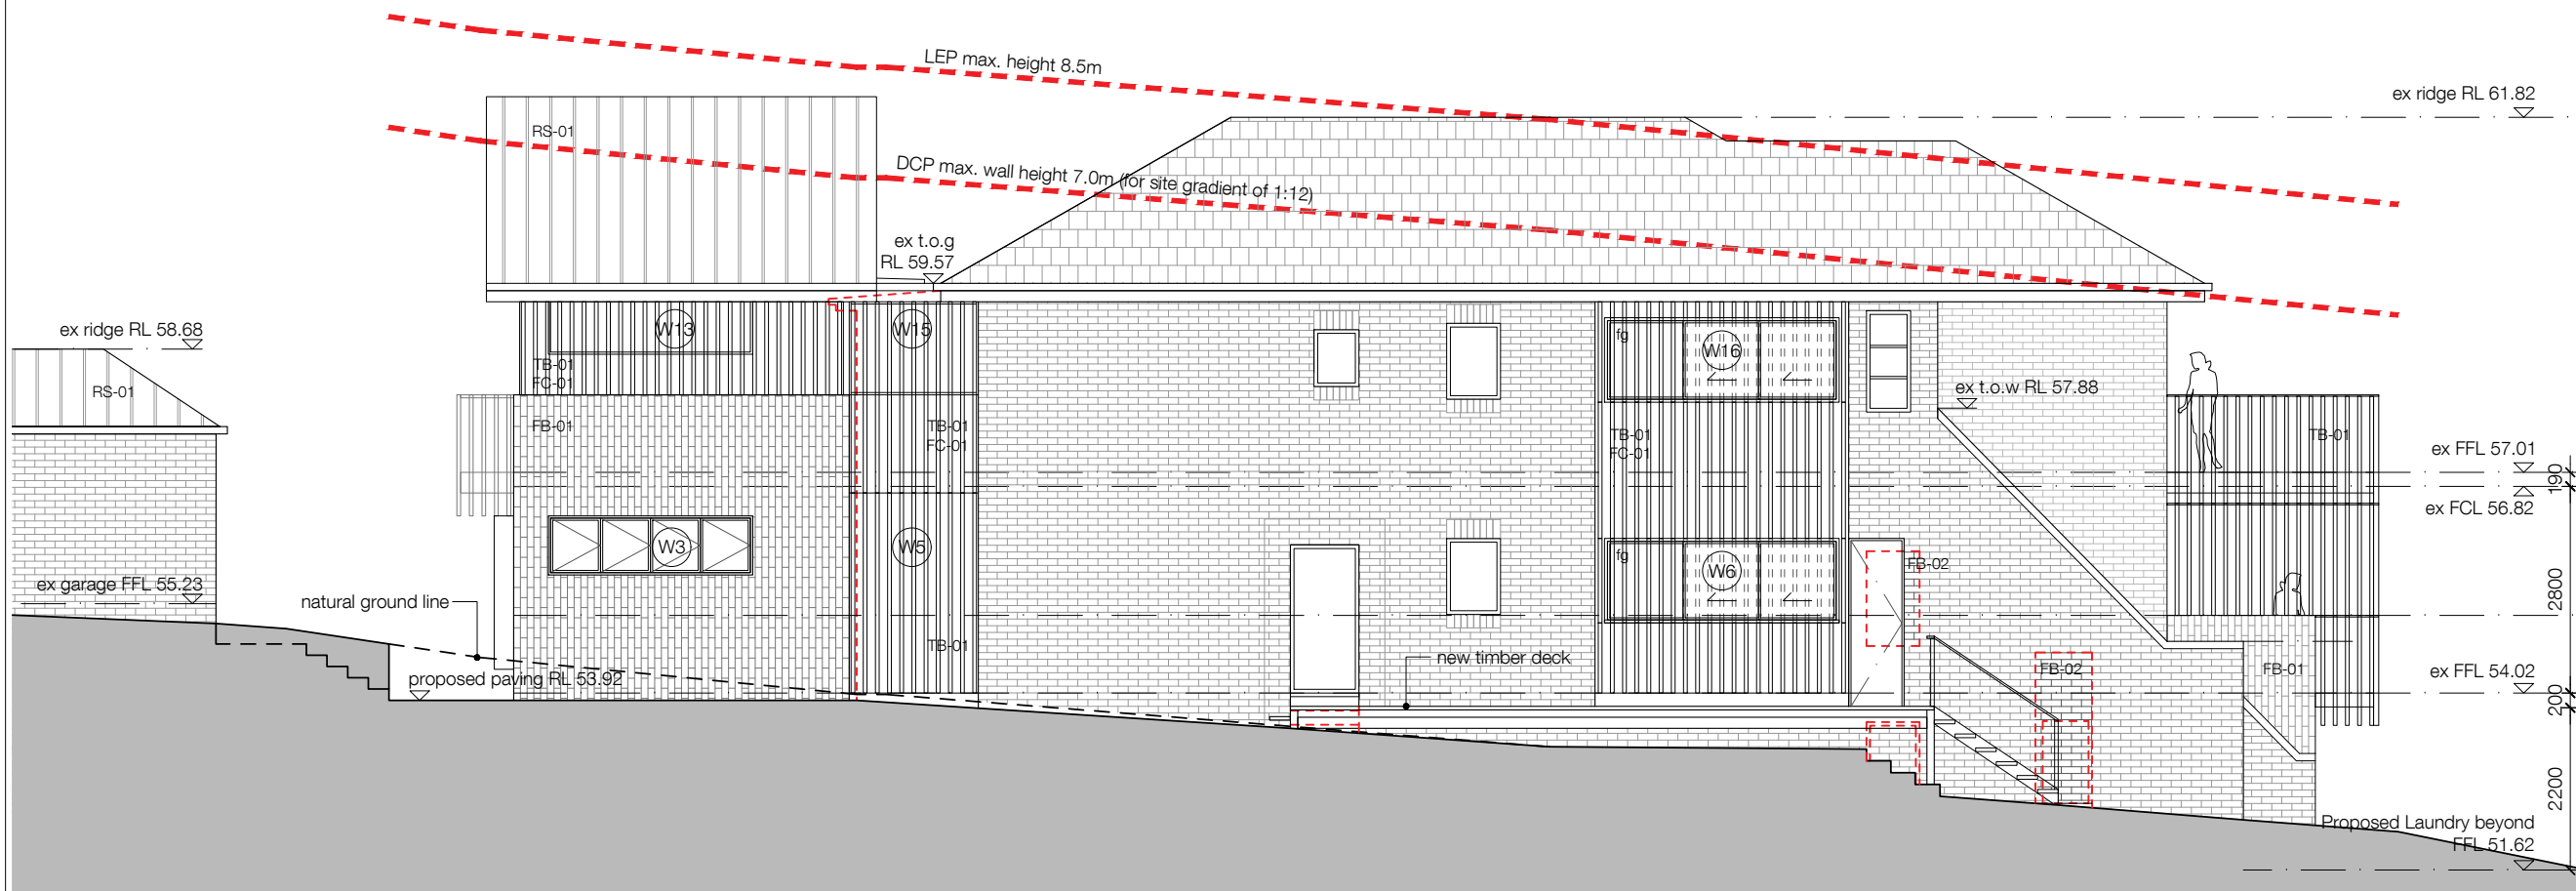

02 Elevation South - Proposed  
1:100@A3

Check all dimensions and site conditions prior to commencement of any work, the purchase or ordering of any materials, fittings, plant, services or equipment and the preparation of shop drawings and/or the fabrication of any components.

Do not scale drawings - refer to figured dimensions only. Any discrepancies shall immediately be referred to the architect for clarification.

All drawings may not be reproduced or distributed without prior permission from the architect.

- existing double-brick wall
- existing single brick wall
- proposed timber-framed wall
- proposed masonry wall (brick veneer)
- wall to be demolished

#### LEGEND

- cbd cupboard
- dp downpipe
- dw dishwasher
- ex existing
- f fridge
- fg fixed glazing
- fp fireplace (gas)
- gl glazed louvres
- ogl opaque glazed louvres
- p pantry
- wm washing machine

A 26/02/19 DA Submission  
Rev. Date Description

Paul Duggan & Alexandra Brown

80 Woodland St South  
Balgowlah

SP 33894  
Elevation - South  
Existing & Proposed

Status Development Application

Scale 1:100 @ A3

Project no. 1705

Date 04.05.18

Drawing no. AR DA 5 02 A  
Discipline Stage/Package Type No. Revision

Drawn by:




Nikki Mote Architect  
NSW ARB Reg# 8638  
0420 503363  
nikki@nikkimotearchitect.com






THIS PLAN IS TO BE READ IN  
CONJUNCTION WITH  
THE CONDITIONS OF DEVELOPMENT  
CONSENT

DADA2019/0196

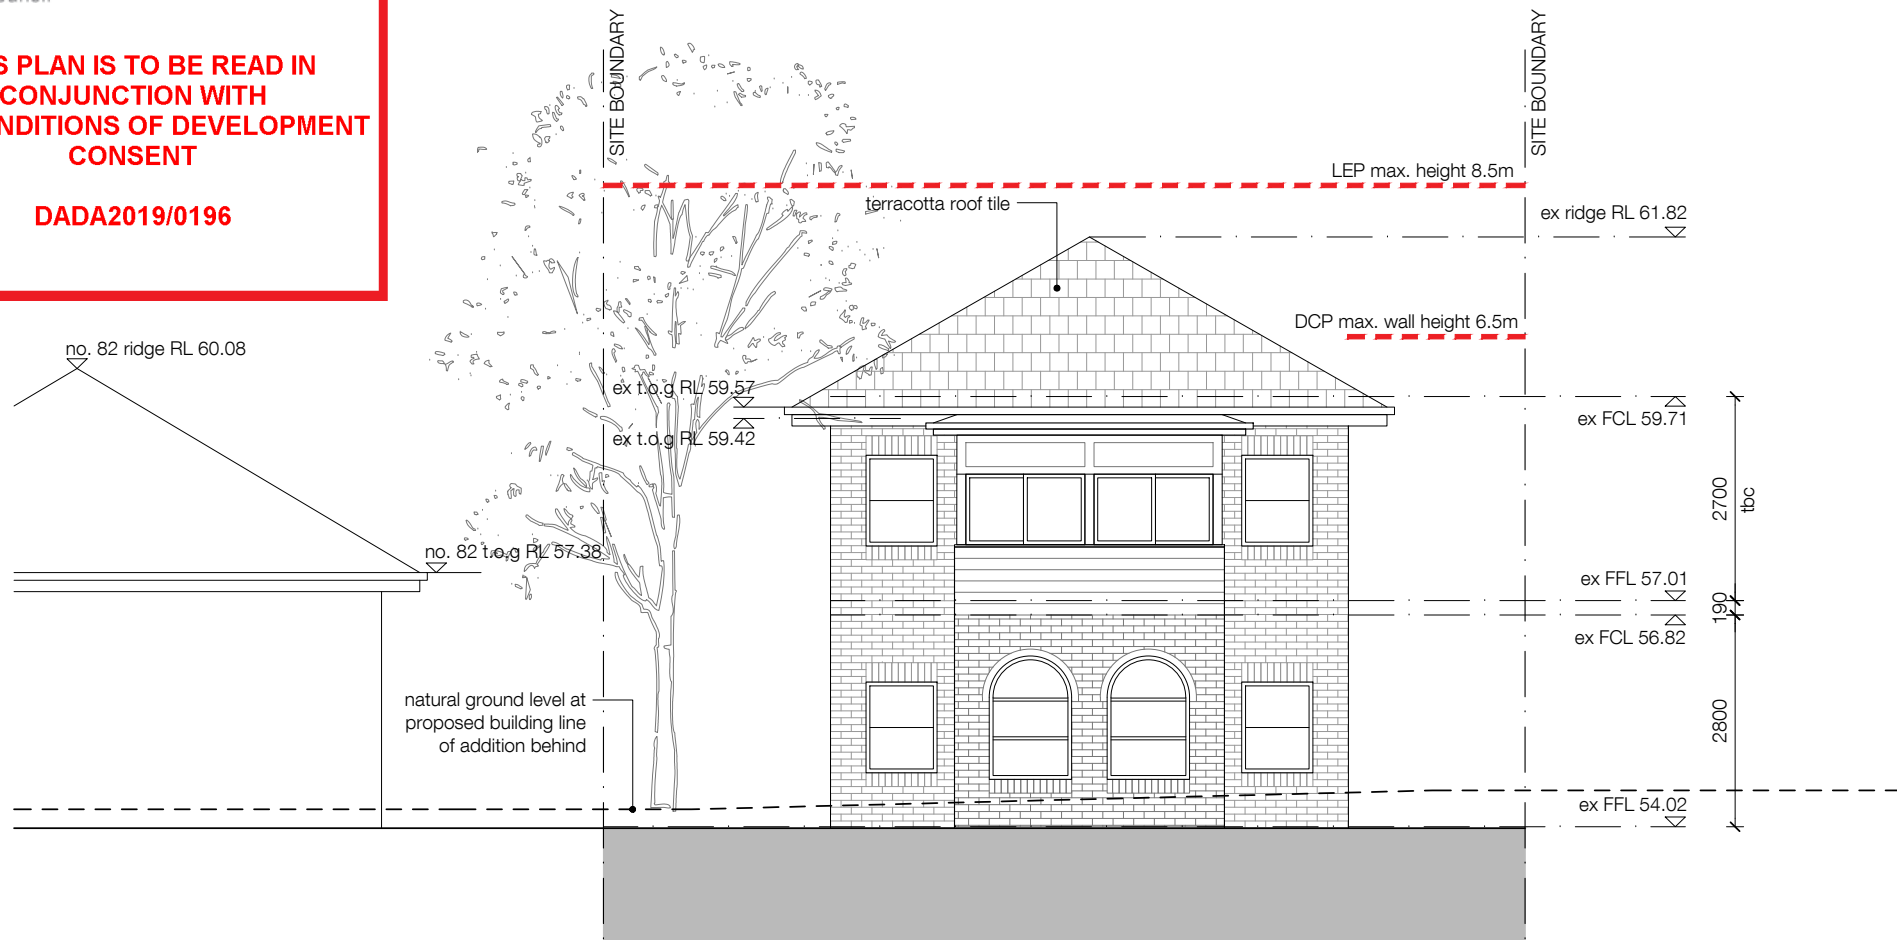

01 Elevation West - Existing  
1:100@A3

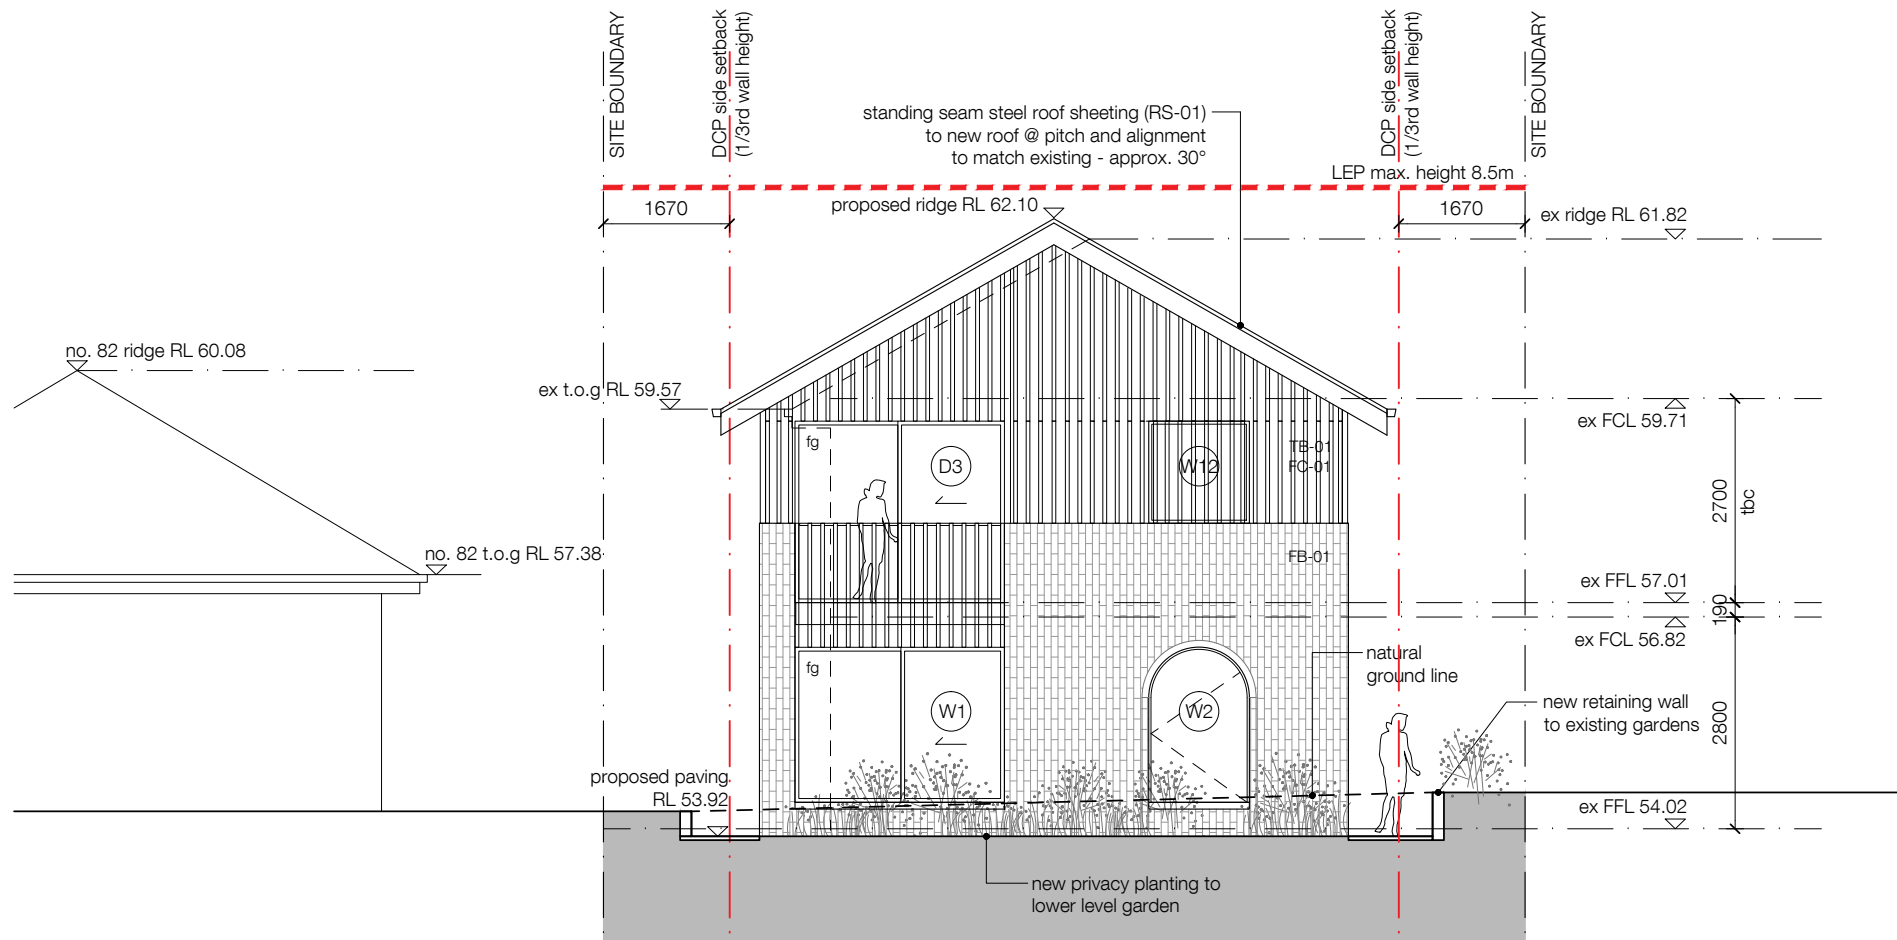

02 Elevation West - Proposed  
1:100@A3

Check all dimensions and site conditions prior to commencement of any work, the purchase or ordering of any materials, fittings, plant, services or equipment and the preparation of shop drawings and/or the fabrication of any components.

Do not scale drawings - refer to figured dimensions only. Any discrepancies shall immediately be referred to the architect for clarification.

All drawings may not be reproduced or distributed without prior permission from the architect.

- existing double-brick wall  
existing single brick wall  
proposed timber-framed wall  
proposed masonry wall (brick veneer)  
wall to be demolished

#### LEGEND

- cbd cupboard  
dp downpipe  
dw dishwasher  
ex existing  
f fridge  
fg fixed glazing  
fp fireplace (gas)  
gl glazed louvres  
ogl opaque glazed louvres  
p pantry  
wm washing machine

A 26/02/19 DA Submission  
Rev. Date Description

Paul Duggan & Alexandra Brown

80 Woodland St South  
Balgowlah  
SP 33894

Elevation - West  
Existing & Proposed

Status Development Application

Scale 1:100 @ A3

Project no. 1705

Date 04.05.18

Drawing no.

AR DA 5 03 A  
Discipline Stage/Package Type No. Revision

Drawn by:



Nikki Mote Architect  
NSW ARB Reg# 8638  
0420 503363  
nikki@nikkimotearchitect.com