


North-East Elevation Fence

2
1 : 50

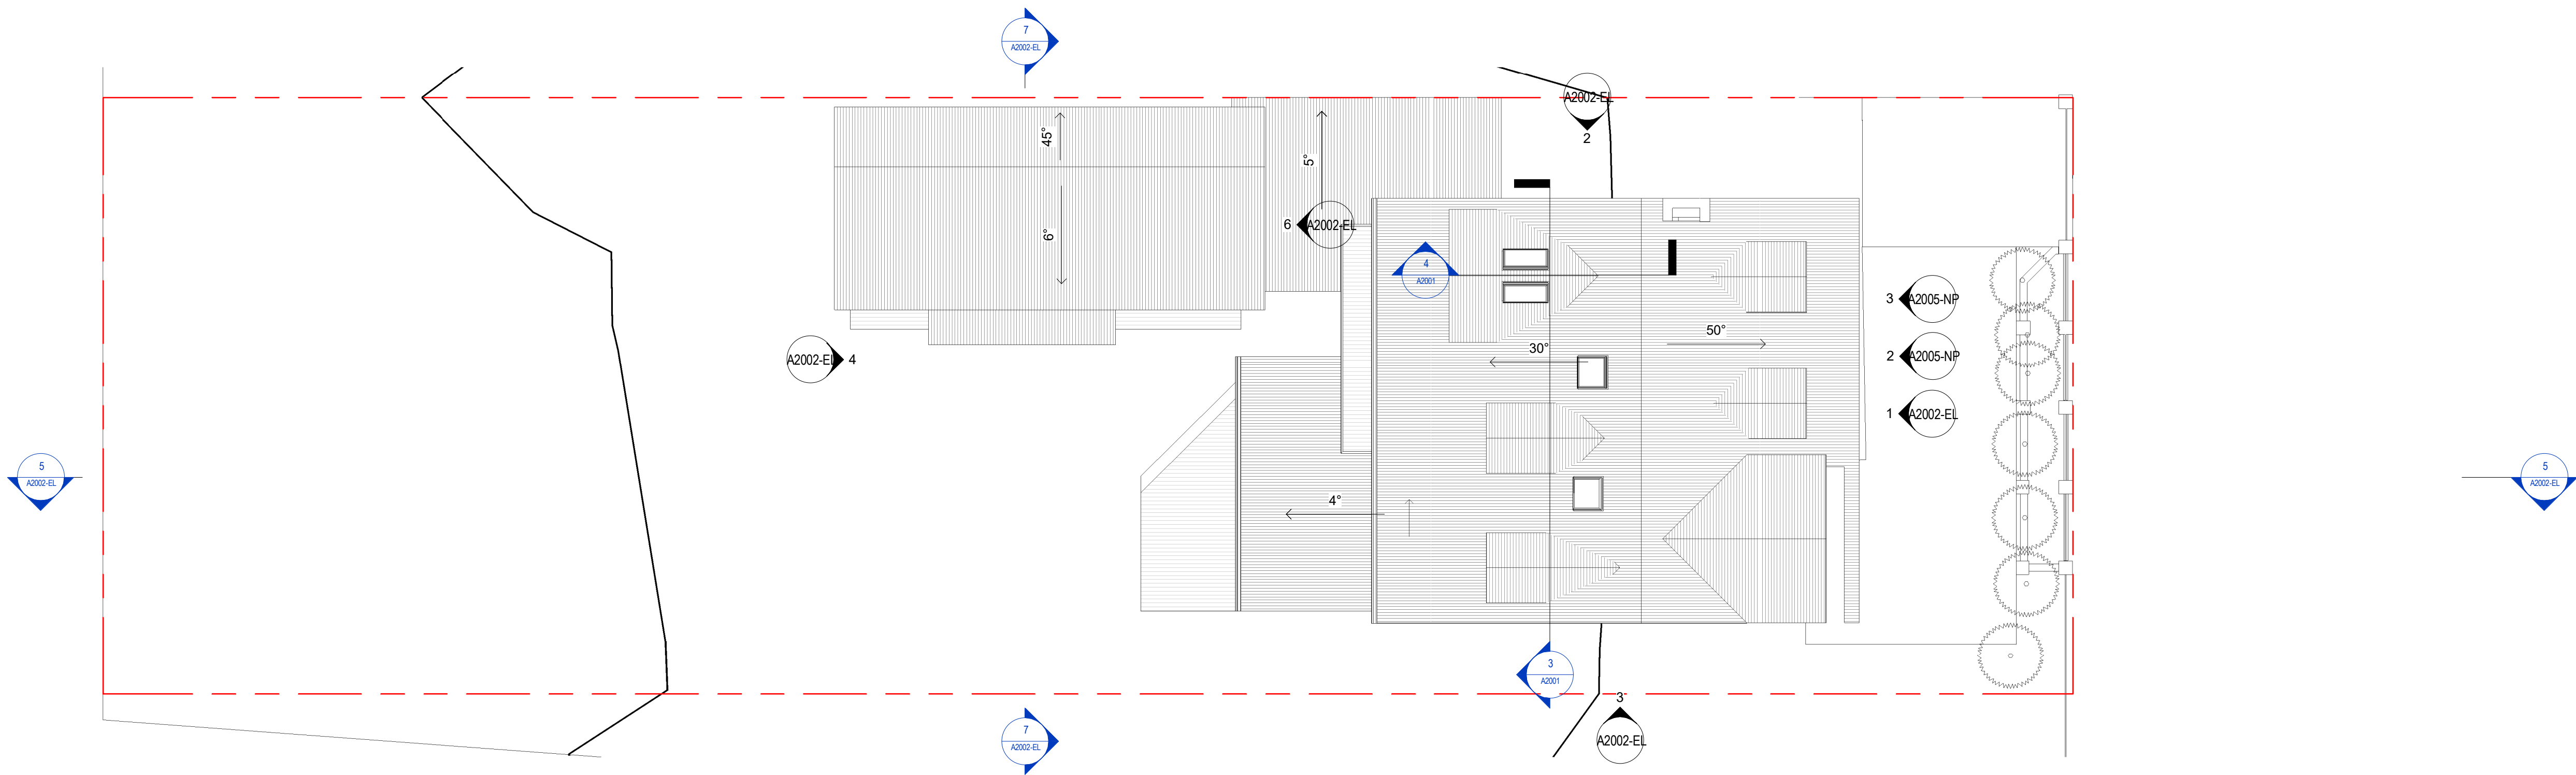

Site Plan

1
1 : 100

GENERAL NOTES:

THIS DRAWING IS THE EXCLUSIVE PROPERTY OF THE DEVELOPER & THE REPRODUCTION OF ANY PART WITHOUT THE PRIOR WRITTEN CONSENT OF THE DEVELOPER IS A VIOLATION OF APPLICABLE LAWS. IN NO EVENT SHALL THE DEVELOPER BE HELD LIABLE FOR SPECIAL COLLATERAL, INCIDENTAL OR CONSEQUENTIAL LIABILITY IN CONNECTION WITH THE USE OF THIS DIGITAL DATA ONCE RELEASED FROM THE DEVELOPER'S OFFICE. THIS DRAWING IS TO BE READ & UNDERSTOOD IN CONJUNCTION WITH THE STRUCTURAL, MECHANICAL, ELECTRICAL & / OR ANY OTHER CONSULTANT'S DOCUMENTATION AS MAY BE APPLICABLE TO THE PROJECT PRIOR TO THE START OF ANY WORKS AND FOR ITS DURATION.

| ISSUE | DATE | REVISION | BY |
|-------|----------|--------------------|----|
| C | 17.06.20 | ISSUED FOR COUNCIL | JK |
| B | 20.04.20 | ISSUED FOR COUNCIL | JK |
| A | 22.02.20 | ISSUED FOR CDC | JK |

HRV
Architectural
Drafting

19 Winton Avenue Sydney NSW - 2176
M: 0431419420
kolaj@hotmail.com
ABN:


PROJECT:
DEE WHY
49 South Creek Rd

LOT NUMBER:

DRAWING TITLE:
NOTIFICATION PLAN

| | | | |
|---------------------|------------------------|-------------------------|-----------|
| DATE: JULY 2019 | SCALE: As indicated | DRAWING No: A2005-NP | REV: C |
| DRAWN BY: Author | PROJECT NO: 001 | | |

DO NOT SCALE
USE FIGURED DIMENSIONS AT ALL TIMES. IF IN DOUBT CHECK WITH THE BUILDER. CONTRACTORS TO CHECK AND VERIFY ALL LEVELS, DATUMS AND DIMENSIONS ON SITE AND SHALL REPORT ANY DISCREPANCIES OR OMISSIONS TO THE BUILDER PRIOR TO COMMENCEMENT OF WORK AND DURING THE CONSTRUCTION PHASE.

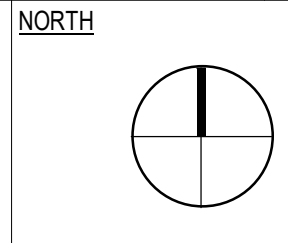

CC ISSUE

C:\Users\DRG-PREDATOR\Documents\DEE WHY_Road_2018_10\General.com.au.v4