

DEVELOPMENT APPLICATION ISSUE

DRAWING REGISTER


client:  
COMMONWEALTH BANK OF AUSTRALIA  
project managers:  
AHRENS FITOUT & REFURBISHMENT  
site:  
MANLY BRANCH  
60-64 THE CORSO  
MANLY NSW 2095

Drawing	Description
DA1.00	TITLE / LOCATION MAP
DA1.01	EXISTING FULL BRANCH FLOOR PLAN
DA1.02	PROPOSED FULL BRANCH FLOOR PLAN
DA2.01	EXISTING AND PROPOSED SHOPFRONT ELEVATION
DA2.02	DETAILS OF SINGLE FLOOR TO CEILING MOUNTING DISPLAY




THIS PLAN IS TO BE READ IN  
CONJUNCTION WITH  
THE CONDITIONS OF DEVELOPMENT  
CONSENT

DA2023/1476

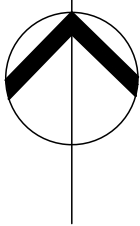

- NOTE:
- RECENT SITE AUDIT ON THIS SITE HAS NOT BEEN CARRIED OUT. DRAWINGS BASED ON PREVIOUS AS BUILT DRAWINGS. SITE AUDIT NEEDS TO BE COMPLETED PRIOR TO THE COMMENCEMENT OF NEW WORKS TO CONFIRM CURRENT SITE CONDITIONS.
  - NO INTERNAL WORKS INCLUDED IN THIS APPLICATION

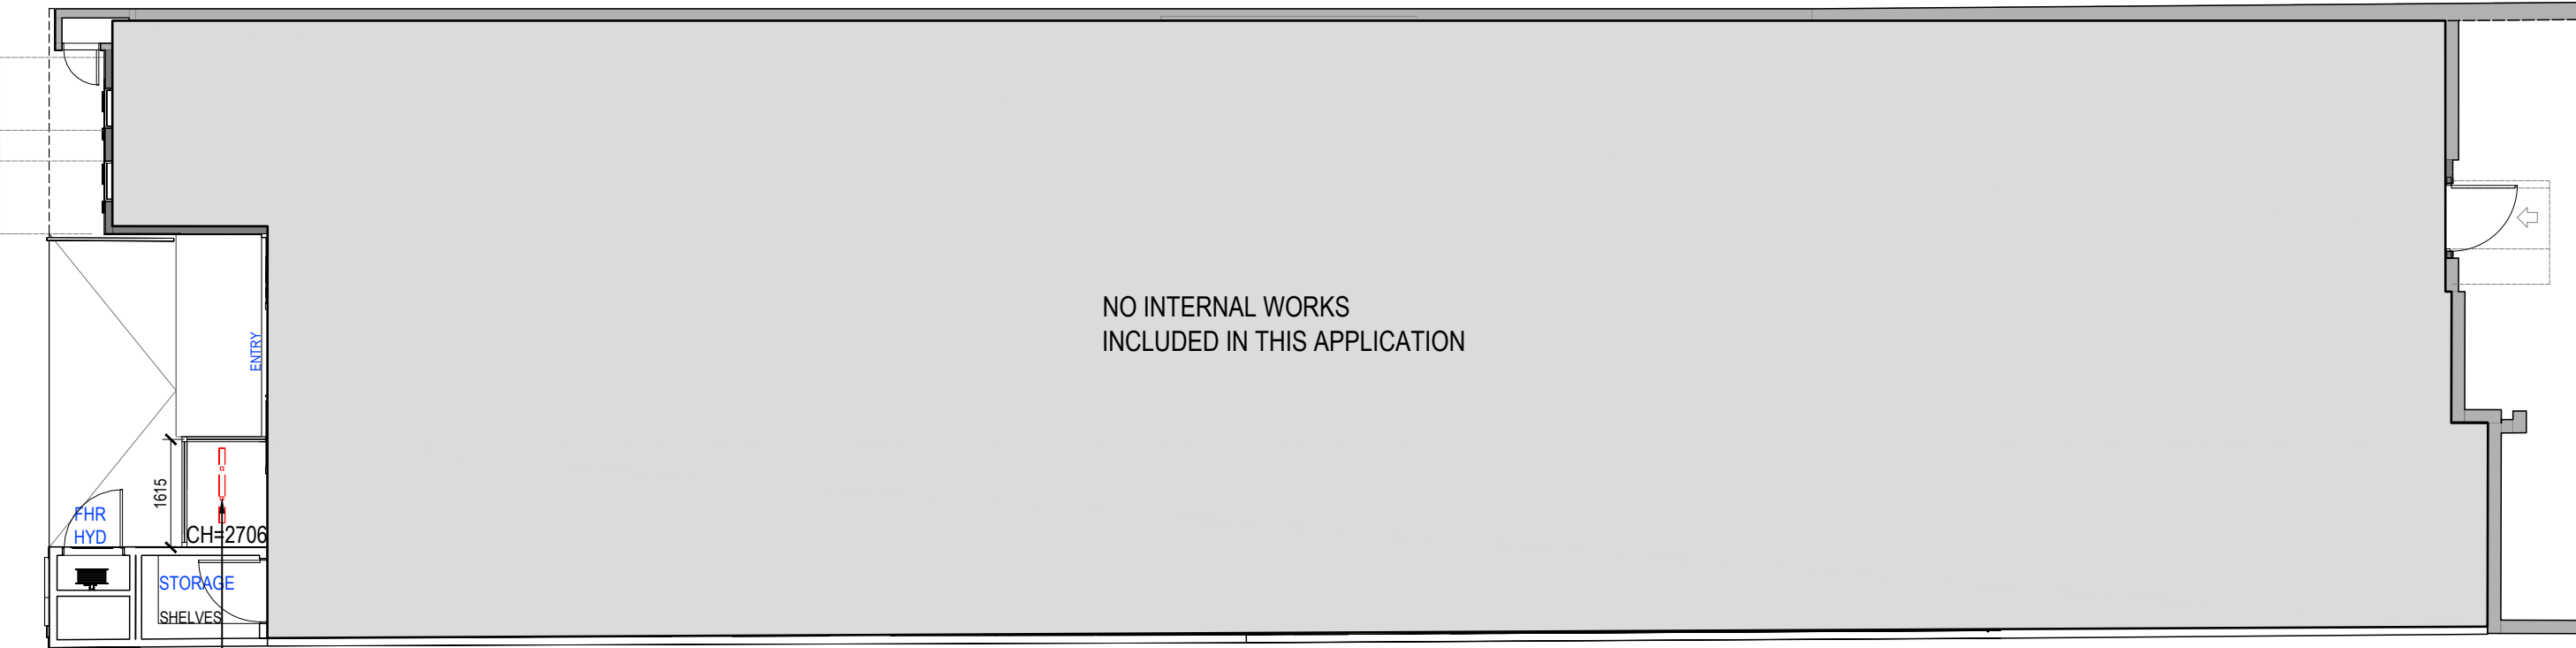


REMOVE 1X EXISTING 49" LANDSCAPE LCD, RELATED FRAME AND STAND POLE.  
INSTALL 1X NEW SINGLE SIDED 75" LCD PORTRAIT SCREEN AND 1X NEW VOGEL  
FRAME AS INDICATED.  
PROVIDE CEILING SUPPORT FOR NEW FRAME AS PER ONE DIVERSIFIED SPECS.  
ALLOW POWER AND DATA FROM CEILING.  
MAKE GOOD TO EXISTING FLOOR AND CEILING PENETRATIONS AFTER FRAME  
REMOVAL AND NEW VOGEL FRAME INSTALL.  
REFER TO A2.01 AND A2.02 FOR FURTHER DETAILS.



**THIS PLAN IS TO BE READ IN  
CONJUNCTION WITH  
THE CONDITIONS OF DEVELOPMENT  
CONSENT**

**DA2023/1476**

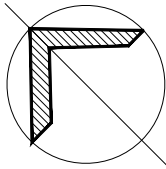

- NOTE:
- TO BE READ IN CONJUNCTION WITH CBA RIBBON MANUAL
  - ALL DRAWINGS ARE COLOUR CODED, IT IS TO BE PRINTED IN COLOUR
  - ALL DIMENSIONS TO BE VERIFIED ON SITE BEFORE CONSTRUCTION



scale bar 1:100 @ A3

1

## EXISTING FULL BRANCH FLOOR PLAN

SCALE 1:100 @ A3

PLEASE VERIFY ALL DIMENSIONS ON SITE BEFORE COMMENCING WORK.  
REPORT ALL DISCREPANCIES TO PROJECT DIRECTOR PRIOR TO  
CONSTRUCTION. FIGURED DIMENSIONS TO BE TAKEN IN PREFERENCE  
TO SCALED DRAWINGS. DRAWINGS MADE TO LARGER SCALES & THOSE  
SHOWING PARTICULAR PARTS OF THE WORKS SHALL TAKE  
PRECEDENCE OVER DRAWINGS MADE TO SMALLER SCALE & THOSE FOR  
GENERAL PURPOSES. ALL WORK IS TO CONFORM TO RELEVANT  
AUSTRALIAN STANDARDS & OTHER CODES AS APPLICABLE, TOGETHER  
WITH OTHER AUTHORITIES' REQUIREMENTS & REGULATIONS. THIS  
DRAWING & DESIGN IS SUBJECT TO COPYRIGHT & MAY NOT BE  
REPRODUCED WITHOUT PRIOR WRITTEN CONSENT. IF IN DOUBT ASK.

PROJECT MANAGER



**Ahrens**

PO BOX 39,  
CARINGBAH, NSW 2229.

TEL (02) 9545 4444  
FAX (02) 9545 4999

REVISIONS

REVISION	DESCRIPTION	DATE
A	DEVELOPMENT APPLICATION ISSUE	03-10-2023

CLIENT



**Commonwealth  
Bank**

Commonwealth Bank of Australia  
A.C.N. 123 123 124

Commonwealth Bank Corporate Services Property  
Level 8, 1-25 Harbour St, Sydney NSW 2000

PROJECT

**DEVELOPMENT APPLICATION ISSUE**  
**CBA MANLY BRANCH**  
60-64 THE CORSO,  
MANLY NSW 2095

DRAWN	CHECKED	DATE CREATED	SCALE
LC	CY	OCTOBER 2023	1:100 @ A3

S:\230 Support - FOR NSW\Design\100 CBAINSW\Manly\MW 2023

DRAWING TITLE

EXISTING FULL BRANCH FLOOR PLAN

DRAWING NUMBER  
**DA1.01**

ISSUE


**A**

- RECENT SITE AUDIT ON THIS SITE HAS NOT BEEN CARRIED OUT. DRAWINGS BASED ON PREVIOUS AS BUILT DRAWINGS. SITE AUDIT NEEDS TO BE COMPLETED PRIOR TO THE COMMENCEMENT OF NEW WORKS TO CONFIRM CURRENT SITE CONDITIONS.
- NO INTERNAL WORKS INCLUDED IN THIS APPLICATION

CODE	ITEM	LOCATION	SUPPLIER	QTY
LCD-P75-E	75" HIGH BRIGHTNESS EXTERNAL SCREEN. COD:OM75A BRAND:SAMSUNG	A. H. LOBBY	ONE DIVERSIFIED	1
M01	FLOOR TO CEILING MOUNT SINGLE SIDED TO 75"	A. H. LOBBY	ONE DIVERSIFIED	1

CODE	DESCRIPTION
H-CP2	FRONT OF HOUSE CARPET RANGE: EQUILIBRIUM 2 LAYING DIRECTION: LINEAR COLOUR: ROTATE SUPPLIER: INTERFACEFLOR

CODE	LEGEND	WALL PAINT
H-P5		FLAT WHITE CEILING PAINT FINISH: LOW SHEEN

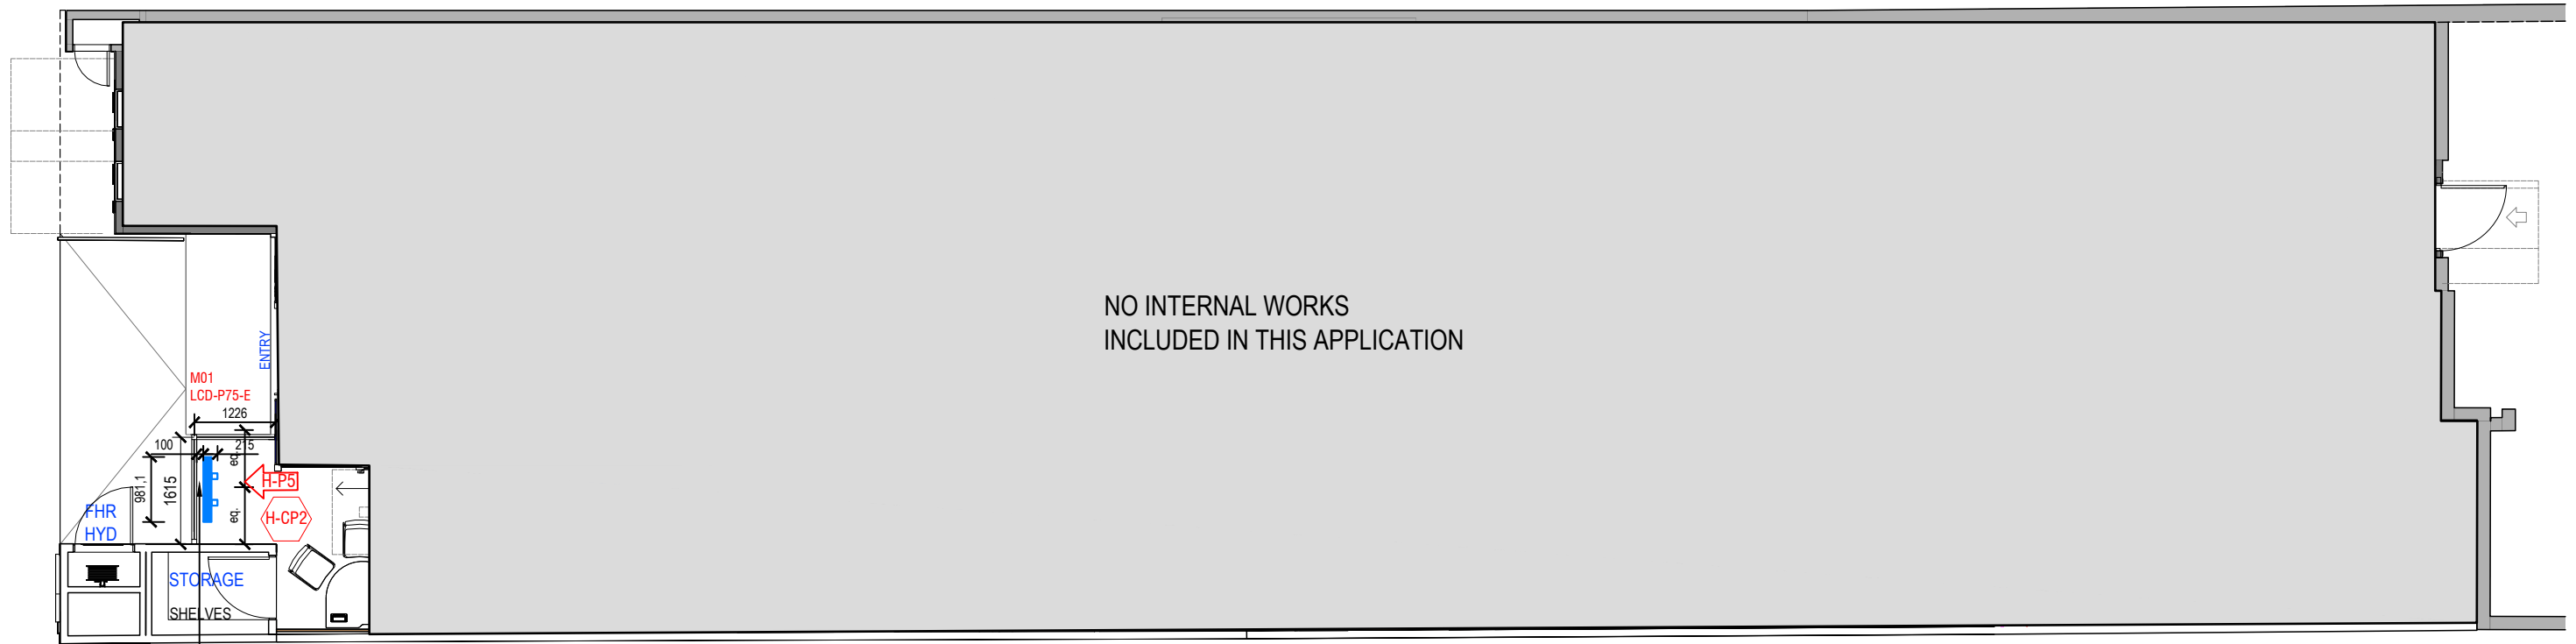

northern  
beaches  
council

**THIS PLAN IS TO BE READ IN  
CONJUNCTION WITH  
THE CONDITIONS OF DEVELOPMENT  
CONSENT**

**DA2023/1476**

**NOTE:**

- TO BE READ IN CONJUNCTION WITH CBA RIBBON MANUAL
- ALL DRAWINGS ARE COLOUR CODED, IT IS TO BE PRINTED IN COLOUR
- ALL DIMENSIONS TO BE VERIFIED ON SITE BEFORE CONSTRUCTION

scale bar 1:100 @ A3

1

## PROPOSED FULL BRANCH FLOOR PLAN

SCALE 1:100 @ A3

NOTE

PLEASE VERIFY ALL DIMENSIONS ON SITE BEFORE COMMENCING WORK. REPORT ALL DISCREPANCIES TO PROJECT DIRECTOR PRIOR TO CONSTRUCTION. FIGURED DIMENSIONS TO BE TAKEN IN PREFERENCE TO SCALED DRAWINGS. DRAWINGS MADE TO LARGER SCALES & THOSE SHOWING PARTICULAR PARTS OF THE WORKS SHALL TAKE PRECEDENCE OVER DRAWINGS MADE TO SMALLER SCALE & THOSE FOR GENERAL PURPOSES. ALL WORK IS TO CONFORM TO RELEVANT AUSTRALIAN STANDARDS & OTHER CODES AS APPLICABLE, TOGETHER WITH OTHER AUTHORITIES' REQUIREMENTS & REGULATIONS. THIS DRAWING & DESIGN IS SUBJECT TO COPYRIGHT & MAY NOT BE REPRODUCED WITHOUT PRIOR WRITTEN CONSENT. IF IN DOUBT, ASK.

—PROJECT MANAGER



## Ahrens

PO BOX 39,  
CARINGBAH, NSW 2229.

TEL (02) 9545 4444  
FAX (02) 9545 4999

## REVISIONS

REVISION	DESCRIPTION	DATE
A	DEVELOPMENT APPLICATION ISSUE	03-10-2023

—CLIENT

Commonwealth  
Bank

Commonwealth Bank of Australia  
A.C.N. 123 123 124

Commonwealth Bank Corporate Services Property  
Level 8, 1-25 Harbour St, Sydney NSW 2000

PROJECT

DEVELOPMENT APPLICATION ISSUE  
CBA MANLY BRANCH  
60-64 THE CORSO,  
MANLY NSW 2095

DRAWN	CHECKED	DATE CREATED	SCALE
LC	CY	OCTOBER 2023	1:100 @ A3


S:\230 Support - FOR NSW\Design\100 CBAINSW\Manly\MW 2023

**DRAWING TITLE**


### PROPOSED FULL BRANCH FLOOR PLAN

DRAWING NUMBER  
DA1.02


SUE  
A

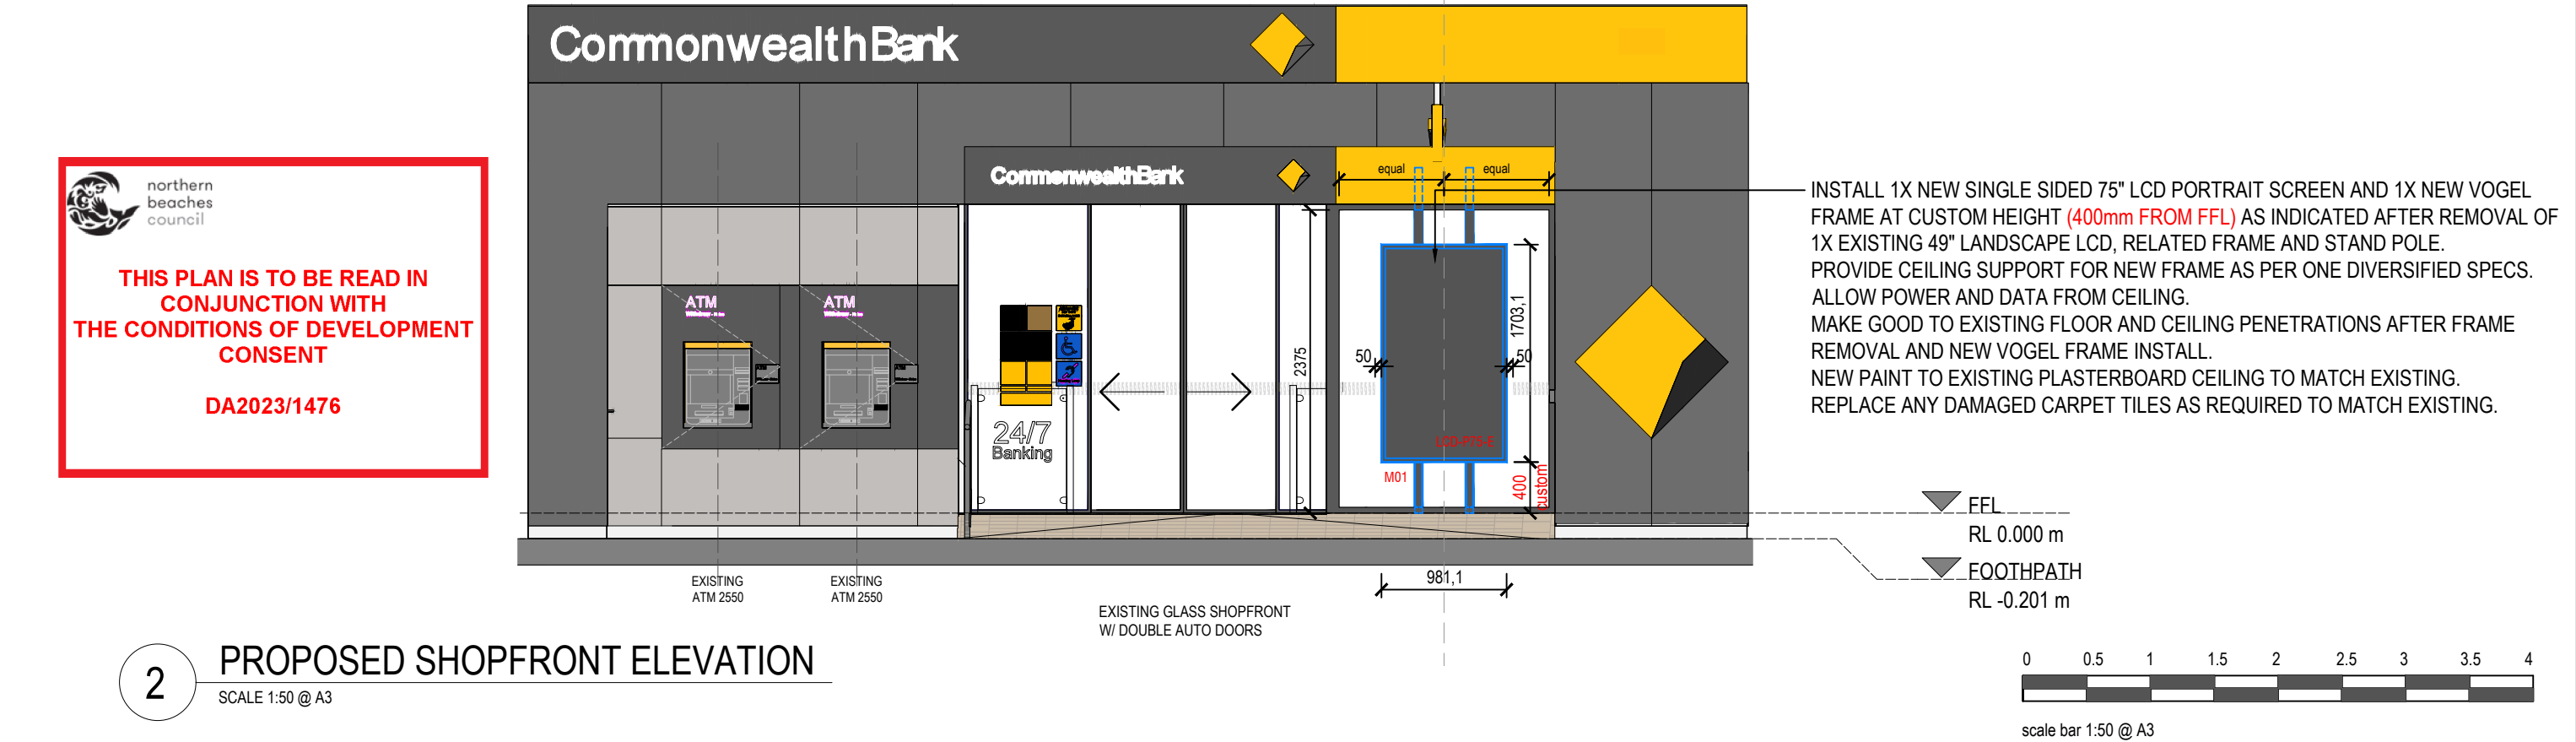


<p>PLEASE VERIFY ALL DIMENSIONS ON SITE BEFORE COMMENCING WORK. REPORT ALL DISCREPANCIES TO PROJECT DIRECTOR PRIOR TO CONSTRUCTION. FIGURED DIMENSIONS TO BE TAKEN IN PREFERENCE TO SCALED DRAWINGS. DRAWINGS MADE TO LARGER SCALES &amp; THOSE SHOWING PARTICULAR PARTS OF THE WORKS SHALL TAKE PRECEDENCE OVER DRAWINGS MADE TO SMALLER SCALE &amp; THOSE FOR GENERAL PURPOSES. ALL WORK IS TO CONFORM TO RELEVANT AUSTRALIAN STANDARDS &amp; OTHER CODES AS APPLICABLE, TOGETHER WITH OTHER AUTHORITIES' REQUIREMENTS &amp; REGULATIONS. THIS DRAWING &amp; DESIGN IS SUBJECT TO COPYRIGHT &amp; MAY NOT BE REPRODUCED WITHOUT PRIOR WRITTEN CONSENT. IF IN DOUBT,ASK.</p>	<div><div><div></div></div><div>Ahrens</div></div> <div><div>PO BOX 39, CARINGBAH, NSW 2229.</div><div>TEL (02) 9545 4444 FAX (02) 9545 4999</div></div>	<table><tr><th colspan="3">REVISIONS</th></tr><tr><th>REVISION</th><th>DESCRIPTION</th><th>DATE</th></tr><tr><td>A</td><td>DEVELOPMENT APPLICATION ISSUE</td><td>03-10-2023</td></tr></table>	REVISIONS			REVISION	DESCRIPTION	DATE	A	DEVELOPMENT APPLICATION ISSUE	03-10-2023	<div><div><div></div><div>Commonwealth Bank</div><div>Commonwealth Bank of Australia A.C.N. 123 123 124</div></div><div>Commonwealth Bank Corporate Services Property Level 8, 1-25 Harbour St, Sydney NSW 2000</div></div>	<div><div>PROJECT</div><div>DEVELOPMENT APPLICATION ISSUE CBA MANLY BRANCH 60-64 THE CORSO, MANLY NSW 2095</div></div> <div><table><tr><td>DRAWN</td><td>CHECKED</td><td>DATE CREATED</td><td>SCALE</td></tr><tr><td>LC</td><td>CY</td><td>OCTOBER 2023</td><td>1:50 @ A3</td></tr></table><div>S:\230 Support - FOR NSW\Design\100 CBAINSW\Manly\MW 2023</div></div>	DRAWN	CHECKED	DATE CREATED	SCALE	LC	CY	OCTOBER 2023	1:50 @ A3	<div><div>DRAWING TITLE</div><div>EXISTING AND PROPOSED SHOPFRONT ELEVATIONS</div></div> <div><table><tr><td>DRAWING NUMBER</td><td>ISSUE</td></tr><tr><td>DA2.01</td><td>A</td></tr></table></div>	DRAWING NUMBER	ISSUE	DA2.01	A
		REVISIONS																								
REVISION	DESCRIPTION	DATE																								
A	DEVELOPMENT APPLICATION ISSUE	03-10-2023																								
DRAWN	CHECKED	DATE CREATED	SCALE																							
LC	CY	OCTOBER 2023	1:50 @ A3																							
DRAWING NUMBER	ISSUE																									
DA2.01	A																									

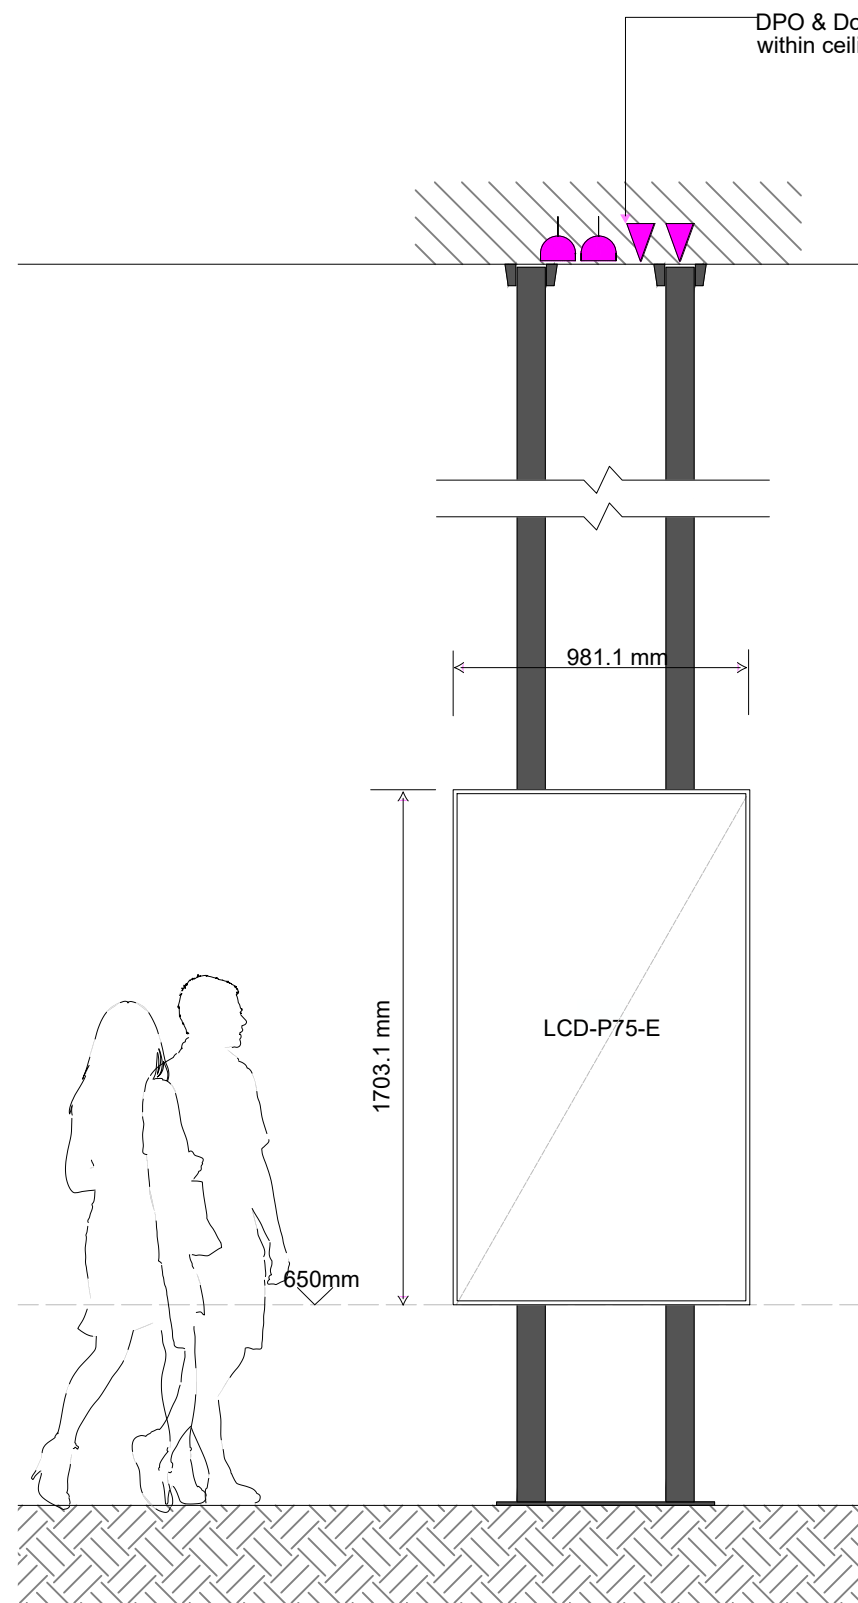

LCD-P75-E & M01  
TYPICAL ELEVATION

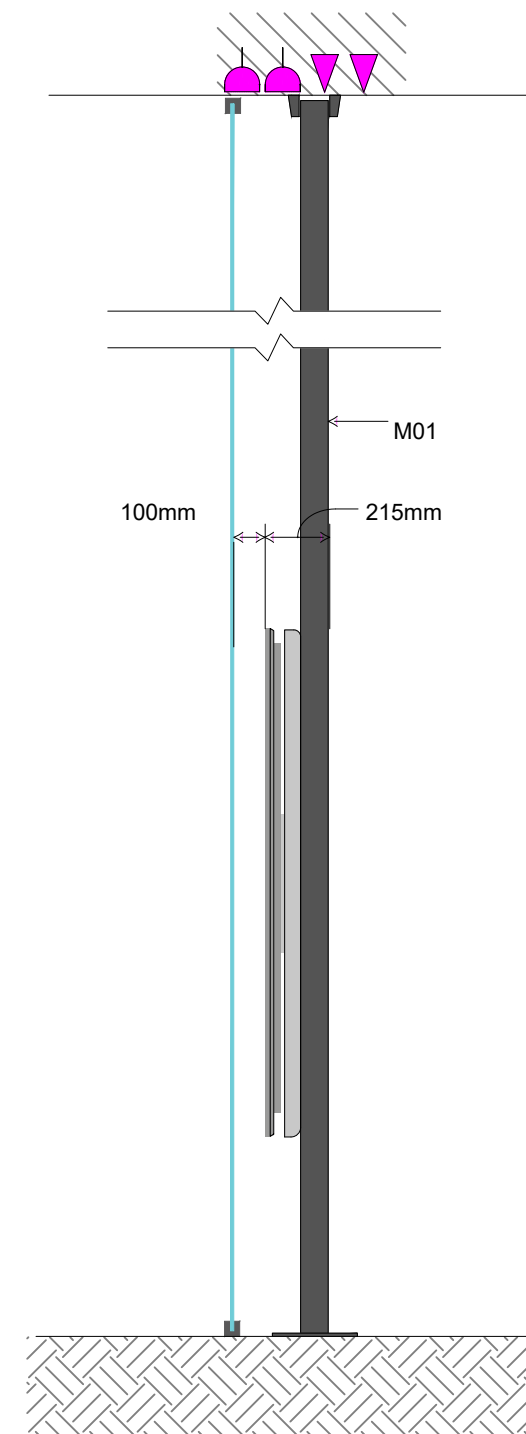

LCD-P75 & M01  
DISTANCE FROM SHOPFRONT

 northern  
beaches  
council

**THIS PLAN IS TO BE READ IN  
CONJUNCTION WITH  
THE CONDITIONS OF DEVELOPMENT  
CONSENT**

**DA2023/1476**

# 1 DETAILS OF SINGLE FLOOR TO CEILING MOUNTING DISPLAY

SCALE 1:25 @ A3

NOTE  
PLEASE VERIFY ALL DIMENSIONS ON SITE BEFORE COMMENCING WORK. REPORT ALL DISCREPANCIES TO PROJECT DIRECTOR PRIOR TO CONSTRUCTION. FIGURED DIMENSIONS TO BE TAKEN IN PREFERENCE TO SCALED DRAWINGS. DRAWINGS MADE TO LARGER SCALES & THOSE SHOWING PARTICULAR PARTS OF THE WORKS SHALL TAKE PRECEDENCE OVER DRAWINGS MADE TO SMALLER SCALE & THOSE FOR GENERAL PURPOSES. ALL WORK IS TO CONFORM TO RELEVANT AUSTRALIAN STANDARDS & OTHER CODES AS APPLICABLE, TOGETHER WITH OTHER AUTHORITIES' REQUIREMENTS & REGULATIONS. THIS DRAWING & DESIGN IS SUBJECT TO COPYRIGHT & MAY NOT BE REPRODUCED WITHOUT PRIOR WRITTEN CONSENT. IF IN DOUBT ASK.

PROJECT MANAGER



Ahrens

PO BOX 39,  
CARINGBAH, NSW 2229.

TEL (02) 9545 4444  
FAX (02) 9545 4999

REVISIONS

REVISION	DESCRIPTION	DATE
A	DEVELOPMENT APPLICATION ISSUE	03-10-2023

CLIENT



Commonwealth  
Bank

Commonwealth Bank of Australia  
A.C.N. 123 123 124

Commonwealth Bank Corporate Services Property  
Level 8, 1-25 Harbour St, Sydney NSW 2000

PROJECT

DEVELOPMENT APPLICATION ISSUE  
CBA MANLY BRANCH  
60-64 THE CORSO,  
MANLY NSW 2095

DRAWN	CHECKED	DATE CREATED	SCALE
LC	CY	OCTOBER 2023	1:50 @ A3

S:\230 Support - FOR NSW\Design\100 CBAINSW\Manly\MW 2023

DRAWING TITLE

DETAILS OF SINGLE FLOOR TO CEILING MOUNTING  
DISPLAY

DRAWING NUMBER  
DA2.02

ISSUE  
A