



TREE NUMBER	STATUS
T01	REMOVE
T02	RETAIN
T03	RETAIN
T04	REMOVE
T05	RETAIN
T06	RETAIN
T07	RETAIN
T08	REMOVE
T09	RETAIN
T10	RETAIN
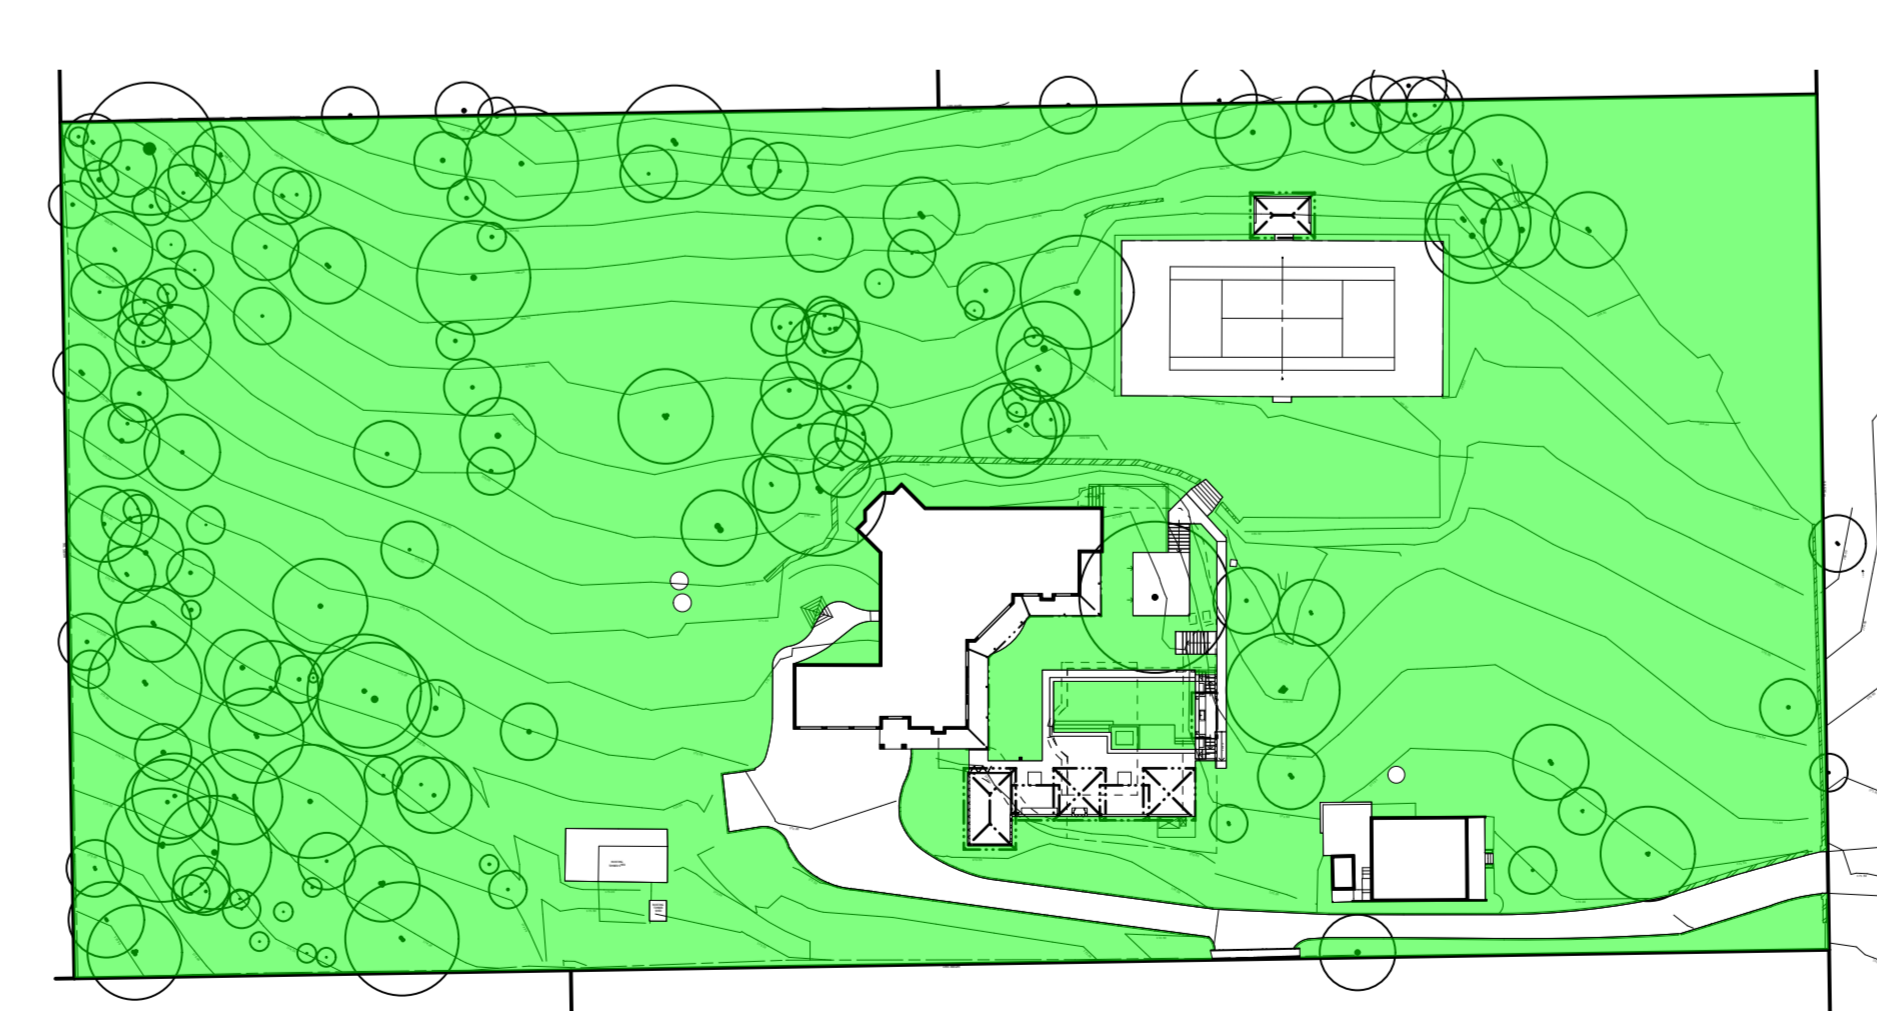

LANDSCAPED AREA CALCULATIONS			
SITE TOTAL	AREA SQM	% PROPOSED	REQUIRED
	16,820.00		
TOTAL PROPOSED LANDSCAPED AREA	14,518.70	86.31%	30%

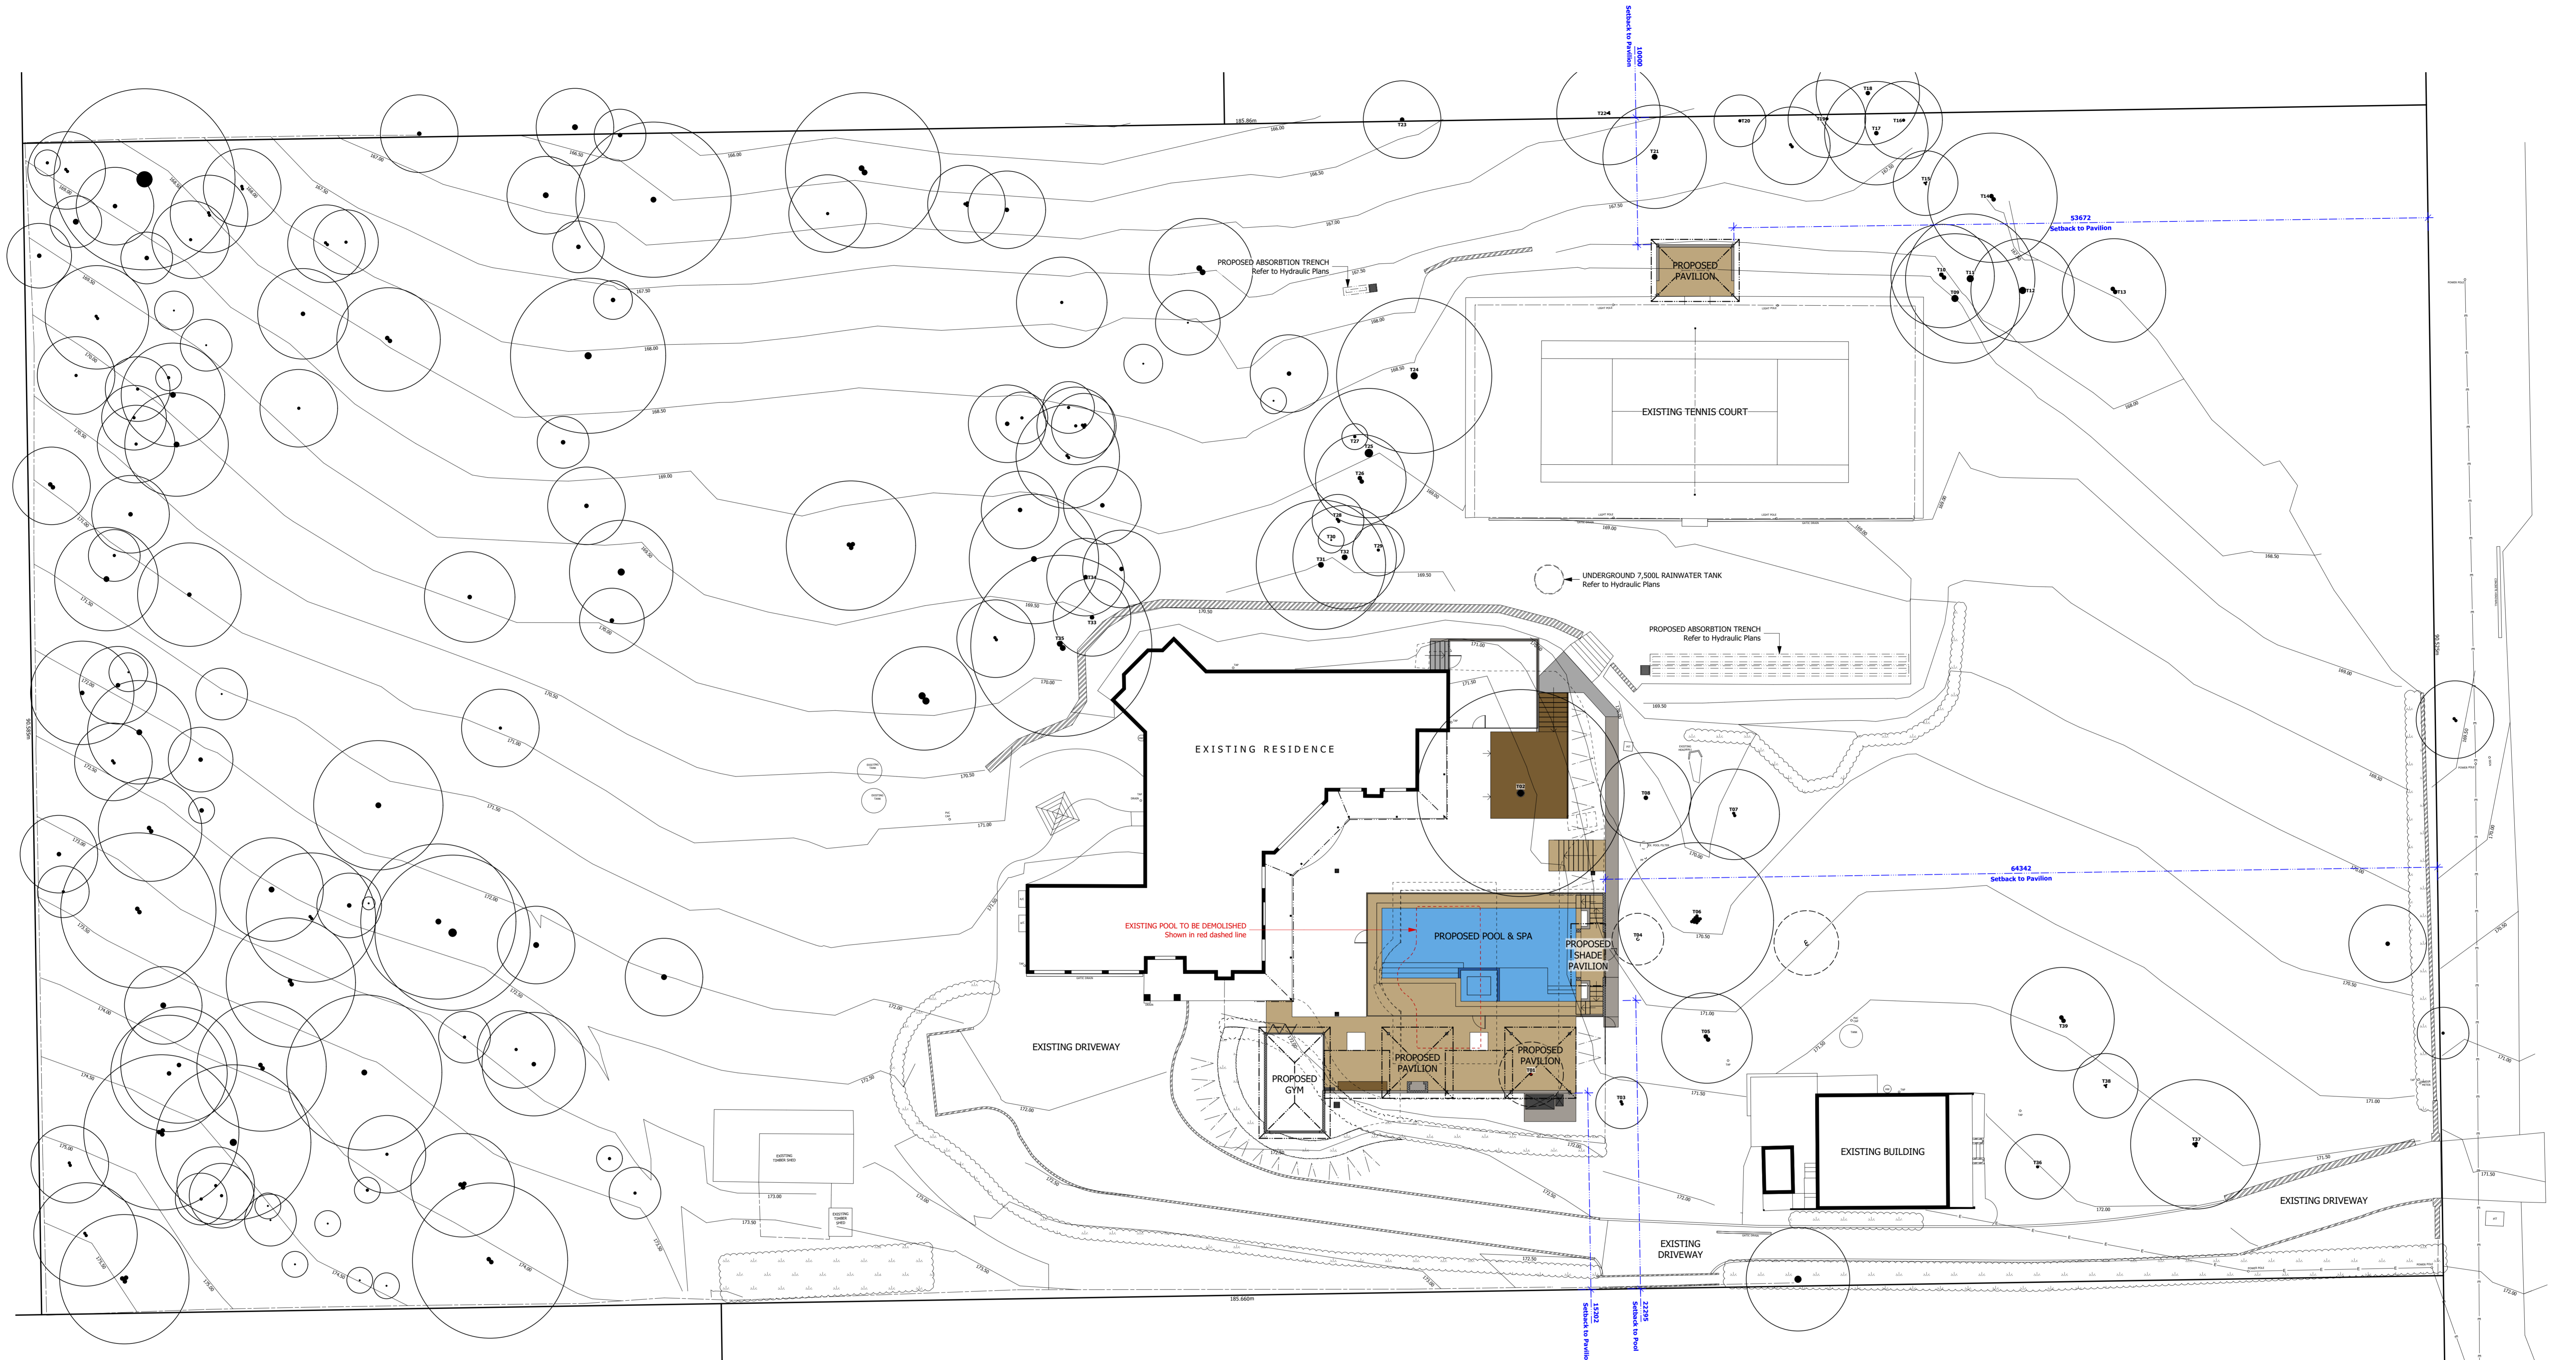

LEGEND

- T99 TREE NUMBER
- EXISTING TREES TO BE REMOVED
- ◐ EXISTING TREE TO BE TRANSPLANTED
- EXISTING TREES TO REMAIN
- ▨ EXISTING WALLS TO REMAIN
- ☁ EXISTING PLANTS TO REMAIN
- ▨ RETAINING WALL UNDER PAVING/DECK

2m 6m 10m (@ 1:200)
8m 24m 40m (@ 1:800)

© COPYRIGHT
Rolling Stone Landscapes
This design and drawing is protected by copyright. No part of this drawing may be copied, reproduced or published without the prior written consent of the Copyright owner, Rolling Stone Landscapes. Any unauthorised use is strictly prohibited.

ROLLING STONE LANDSCAPES

PO Box 3341 Phone: (02) 9651 5002
Dural, NSW 2158 Email: sales@rollingstone.com.au
Australia Web: www.rollingstone.com.au

DEAN HERALD
POOL + LANDSCAPE DESIGN

7 TIME GOLD MEDAL WINNER
Melbourne - Sydney - London
Chelsea Flower Show Gold Medal Winner

BEST IN SHOW & 3 TIME DESIGN EXCELLENCE AWARD
Melbourne International Flower & Garden Show

N.S.W. LANDSCAPE CONSTRUCTION COMPANY OF THE YEAR & AUSTRALIAN LANDSCAPER OF THE YEAR
experience, service & value is our difference

SURVEY DISCLAIMER:
This plan has been created using the survey #2462 LS prepared by Richards & Loftus Surveying Services.

This survey carries certain disclaimers which are carried over onto this set of plans.

Rolling Stone Landscapes takes no responsibility for any errors arising from this survey.

AMENDMENTS

Lot & DP #:	LOT 416 / DP 752017	SITE PLAN for DA
Job Number:	Sherlock	Client: MR & MRS SHERLOCK
Scale:	1:200, 1:800 @ A0	Address: 416 COOYONG ROAD, TERREY HILLS NSW 2084
Date:	13th March 2024	Principal Designer: Dean Herald
CAD Ref #:	Sherlock_plan_2018	Designed by: Dean Herald
Drawing:	D.A.3-2.	Drawn by: LR, BR
Sheet:	2 of 5	Checked by: DH