


**PART SITE PLAN** Scale 1:200

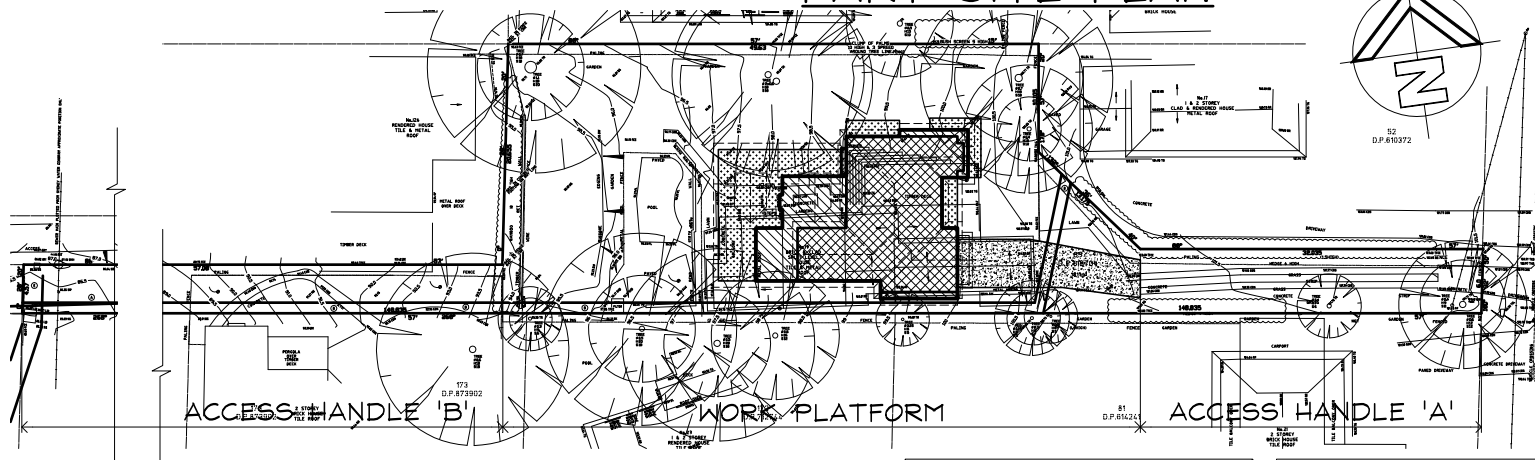

**SITE PLAN**

Scale 1:500

REV B:- 10/03/2020  
F/P CHANGED TO WOOD HEATER  
STAIRS ADDED TO REAR DECK

REV C:- 4/05/2020  
SOUTHERN BOUNDARY SETBACK  
REDUCED

**CLASSIC  
COUNTRY  
COTTAGES**


OFFICE - 39 GAVENLOCK ROAD TUGGERAH 2259  
P.O. BOX 5240 CHITTAWAY BAY N.S.W. 2261  
Tel : (02) 4352 1189 Fax : (02) 4352 1198  
Builders Lic. 158741C ABN 65 687 862 151  
© This drawing and design remains the property of  
CLASSIC COUNTRY COTTAGES and may not be copied  
in whole or in part without prior approval of  
CLASSIC COUNTRY COTTAGES

PROJECT  
**PROPOSED NEW DWELING  
19 MONS ROAD  
NORTH BALGOWLAH**  
FOR  
**Mr. J. & Mrs. G. PHILIPSZ**


DATE DEC. 2019 SCALE 1:200,500

JOB No. CC160 DWG. No. 01 REV C

IF IN  
DOUBT  
ASK

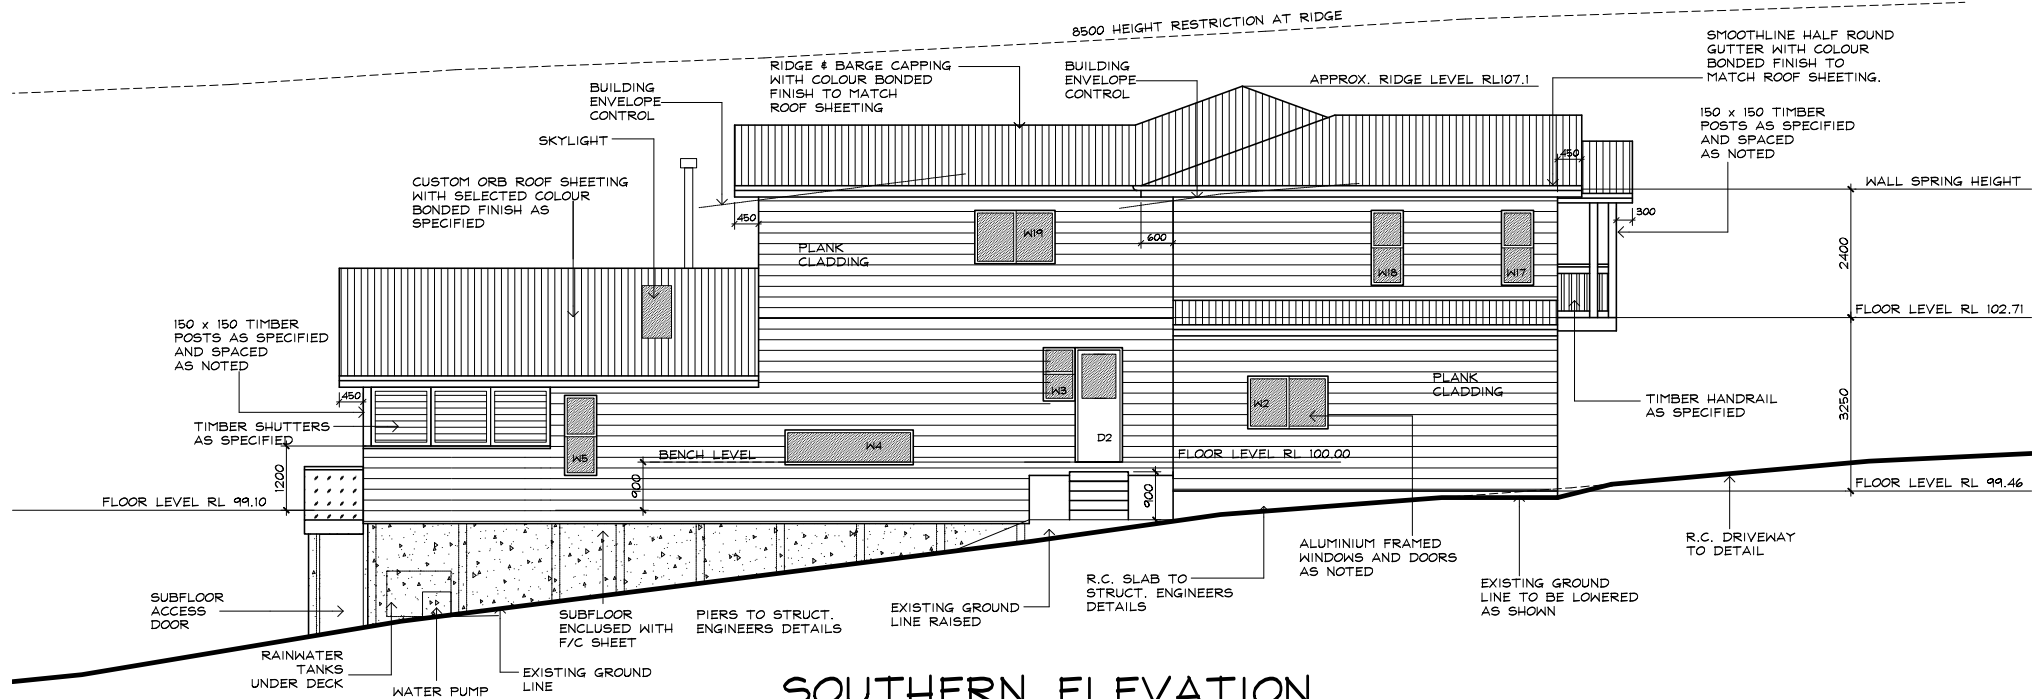

## SOUTHERN ELEVATION

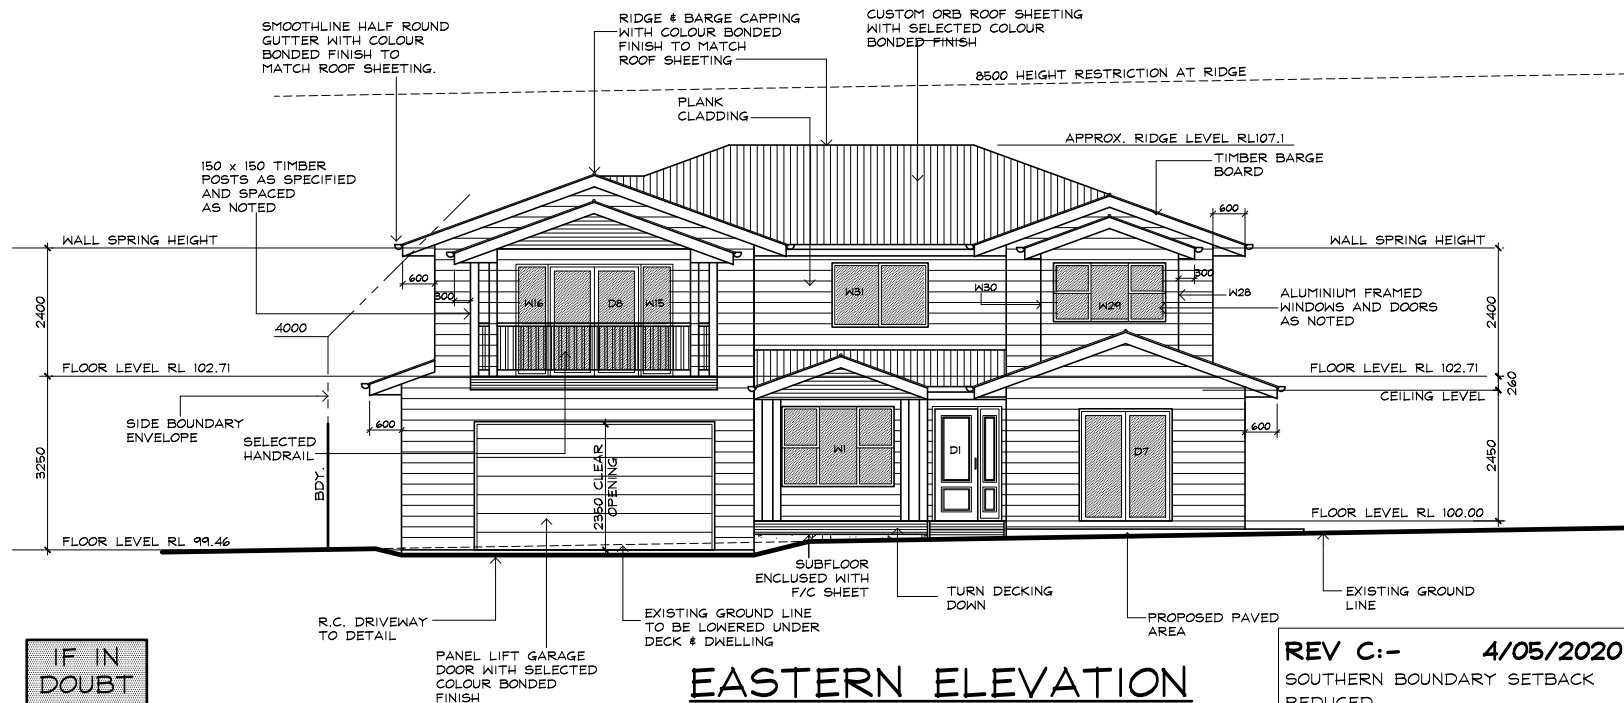

## EASTERN ELEVATION

REV B:- 10/03/2020  
F/P CHANGED TO WOOD HEATER  
STAIRS ADDED TO REAR DECK

**CLASSIC  
COUNTRY  
COTTAGES**

OFFICE - 39 GAVENLOCK ROAD TUGGERAH 2259  
P.O. BOX 5240 CHITTAWAY BAY N.S.W. 2261  
Tel : (02) 4352 1189 Fax : (02) 4352 1198  
Builders Lic. 158741C ABN 65 687 862 151  
© This drawing and design remains the property of  
CLASSIC COUNTRY COTTAGES and may not be copied  
in whole or in part without prior approval of  
CLASSIC COUNTRY COTTAGES


PROJECT  
**PROPOSED NEW DWELING  
19 MONS ROAD  
NORTH BALGOWLAH**  
FOR  
**Mr. J. & Mrs. G. PHILIPSZ**

DATE DEC. 2019 SCALE 1:100


JOB No. CC160 DWG. No. 05 REV C

REV C:- 4/05/2020  
SOUTHERN BOUNDARY SETBACK  
REDUCED

IF IN  
DOUBT  
ASK

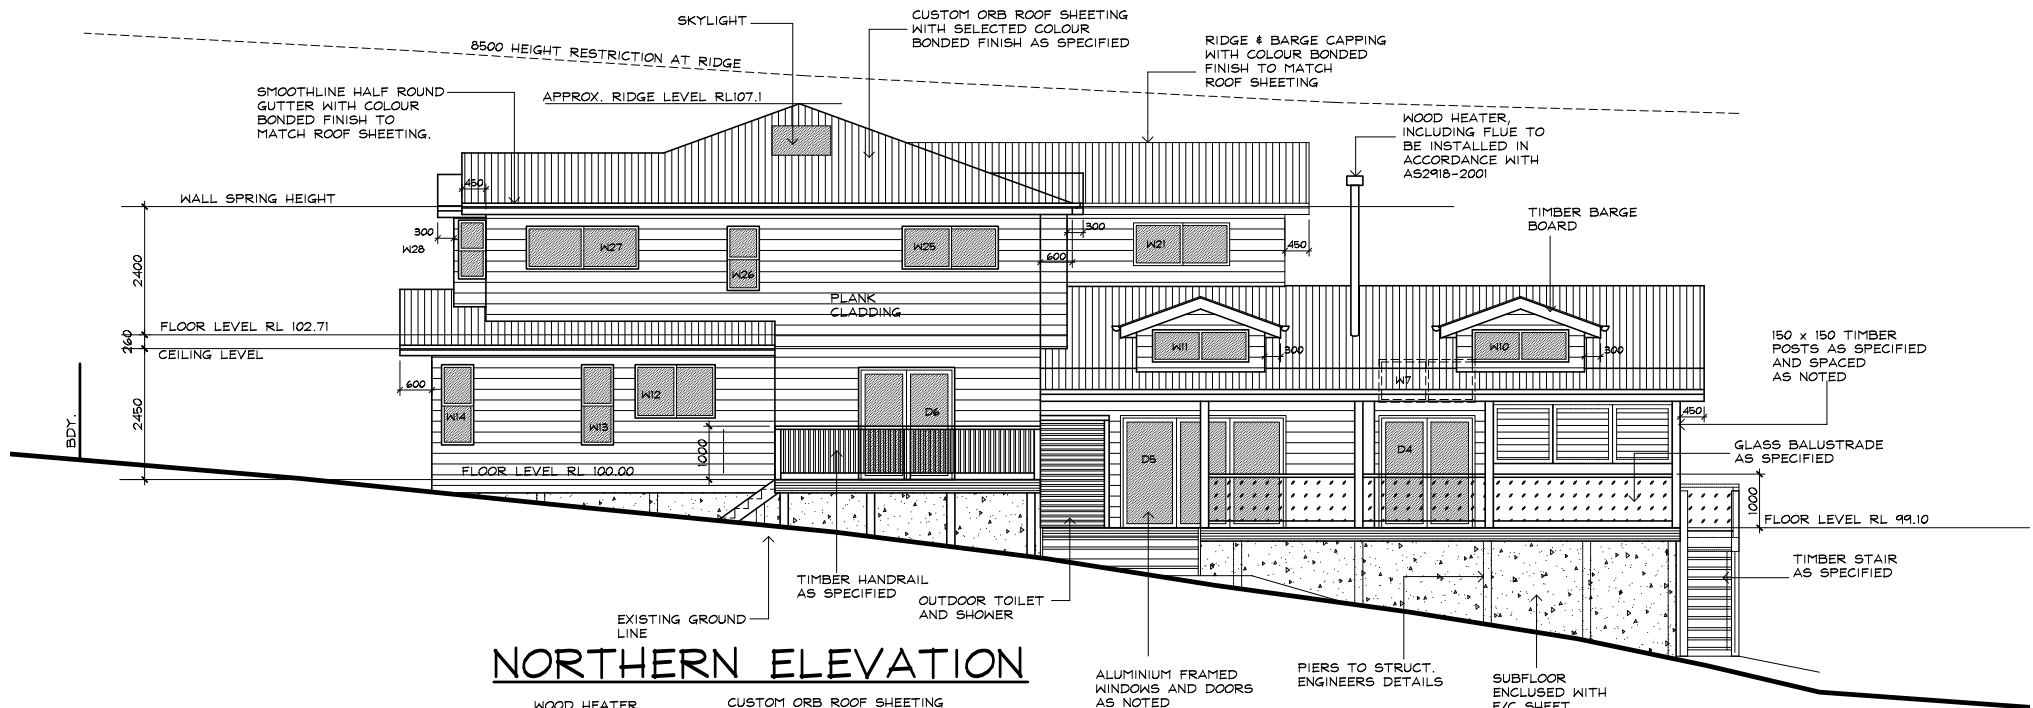

## NORTHERN ELEVATION

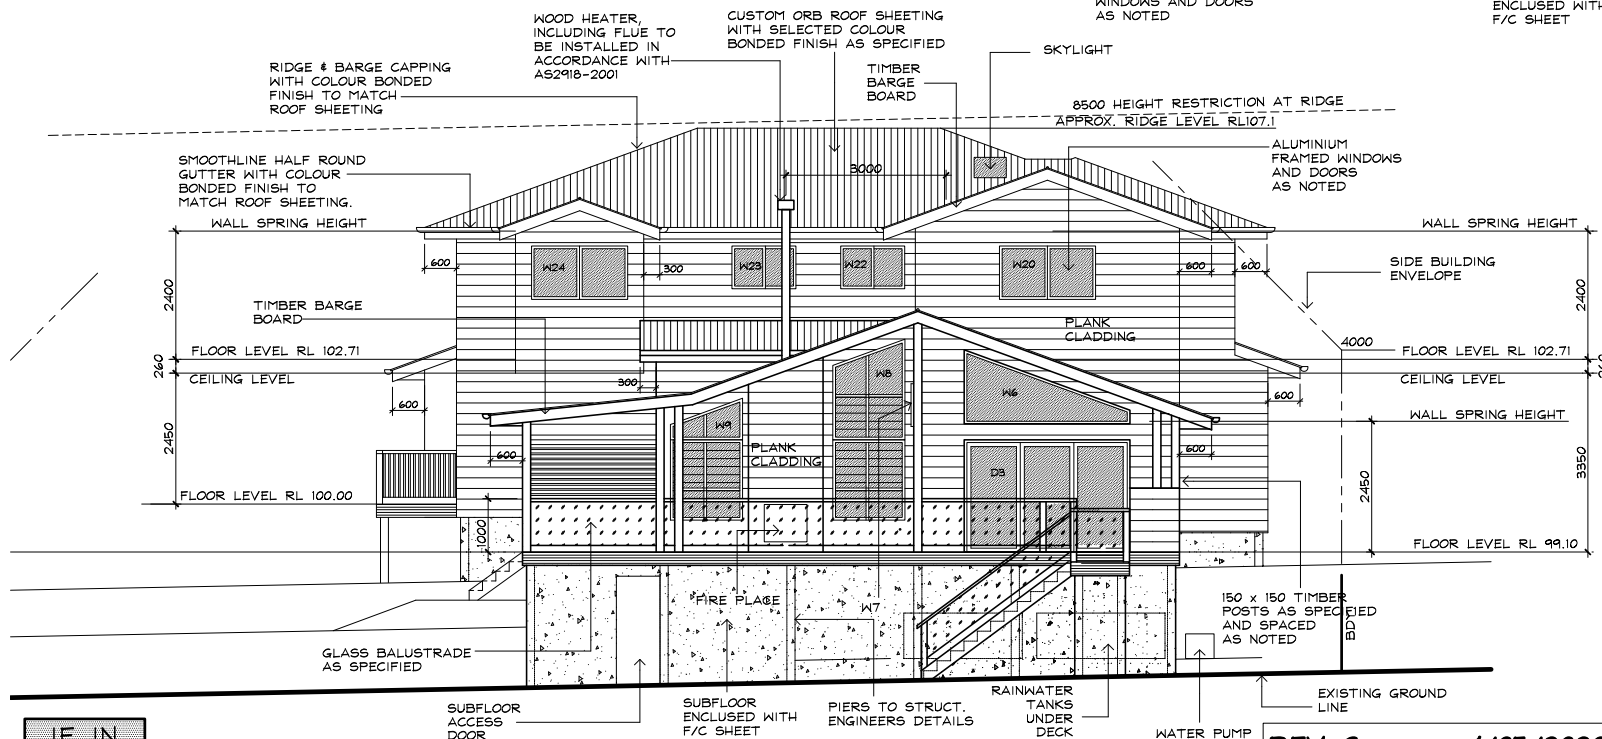

## WESTERN ELEVATION

REV B:- 10/03/2020  
F/P CHANGED TO WOOD HEATER  
STAIRS ADDED TO REAR DECK

**CLASSIC  
COUNTRY  
COTTAGES**

OFFICE - 39 GAVENLOCK ROAD TUGGERAH 2259  
P.O. BOX 5240 CHITTAWAY BAY N.S.W. 2261  
Tel : (02) 4352 1189 Fax : (02) 4352 1198  
Builders Lic. 158741C ABN 65 687 862 151  
© This drawing and design remains the property of  
CLASSIC COUNTRY COTTAGES and may not be copied  
in whole or in part without prior approval of  
CLASSIC COUNTRY COTTAGES

PROJECT  
**PROPOSED NEW DWELING  
19 MONS ROAD  
NORTH BALGOWLAH**  
FOR  
**Mr. J. & Mrs. G. PHILIPSZ**

DATE DEC. 2019 SCALE 1:100

JOB No. CC160 DWG. No. 06 REV C

REV C:- 4/05/2020  
SOUTHERN BOUNDARY SETBACK  
REDUCED

IF IN  
DOUBT  
ASK