

CC200/0116
PCA 2010/0154

WARRINGAH COUNCIL

FIRE SAFETY SCHEDULE

DA No: 6000/6840

THIS PLAN TO BE REA.
IN CONJUNCTION WITH:

Shop Number/Name: *Kiosk 31 - Aussie Box*

Property Address: 145 Old Pittwater Road, BROOKVALE NSW 2100

Description of Development: Retail Tenancy Fitout


Construction

Certificate No. *cc200/0116*

Essential fire safety measure	Standard of performance	
	Australian Standard	BCA Clause(s)
Access panels, doors & hoppers to fire resisting shafts	AS 1905.1 - 1997	C3.13
EXISTING		
<input type="checkbox"/>	<input type="checkbox"/>	
Automatic fail safe devices		C3.8, D2.21, Spec C3.4
EXISTING	PROPOSED	
<input type="checkbox"/>	<input type="checkbox"/>	
Automatic fire detection & alarm systems (EWIS)	AS 1670 - 1995; AS 1603	Spec E2.2a
EXISTING		
<input type="checkbox"/>	<input type="checkbox"/>	
Automatic fire suppression systems (Sprinklers)	AS 2118.1 - 1999	Spec E1.5
EXISTING		
<input type="checkbox"/>	<input type="checkbox"/>	
Emergency lighting	AS/NZS 2293.1 - 1998	E4.4
EXISTING		
<input type="checkbox"/>	<input type="checkbox"/>	
Emergency warning and intercommunication systems	AS 2220.1 & 2 - 1989	E4.9, Spec G3.8
EXISTING		
<input type="checkbox"/>	<input type="checkbox"/>	
Exit signs	AS/NZS 2293.1 - 1998	E4.8
EXISTING		
<input type="checkbox"/>	<input type="checkbox"/>	
Fire dampers	AS 1668, AS 1682	
EXISTING		
<input type="checkbox"/>	<input type="checkbox"/>	
Fire doors	AS/NZS 1905.1 - 1997	Spec C3.4
EXISTING		
<input type="checkbox"/>	<input type="checkbox"/>	
Fire hydrant systems	AS 2419.1 - 1994	E1.3
EXISTING		
<input type="checkbox"/>	<input type="checkbox"/>	
Fire seals protecting openings in fire resisting components	AS 4072.1, AS 1530.4; AS 1038.15	Spec C3.15
EXISTING		
<input type="checkbox"/>	<input type="checkbox"/>	
Hose reel systems	AS 2441 - 1988	E1.4
EXISTING		
<input type="checkbox"/>	<input type="checkbox"/>	

<input type="checkbox"/>	<input type="checkbox"/>		
Lightweight construction			C1.8, Spec C1.8
EXISTING	PROPOSED		
<input type="checkbox"/>	<input type="checkbox"/>		
Mechanical air handling systems (air conditioning)		AS 1668.1 & 2 - 1991	F4.5, F4.11, F4.12
EXISTING	PROPOSED		
<input type="checkbox"/>	<input type="checkbox"/>		
Portable fire extinguishers & fire blankets		AS 2444 - 1995	E1.6
EXISTING	PROPOSED		
<input type="checkbox"/>	<input checked="" type="checkbox"/>		
Smoke and heat vents		AS 2665 - 1983	Spec E2.2c, Spec G3.8 & NSW H101.22
EXISTING	PROPOSED		
<input type="checkbox"/>	<input type="checkbox"/>		
Smoke dampers		AS 1668.1 & 2	
EXISTING	PROPOSED		
<input type="checkbox"/>	<input type="checkbox"/>		
Smoke detectors & heat detectors		AS 1670 - 1995	Spec E2.2a
EXISTING	PROPOSED		
<input type="checkbox"/>	<input type="checkbox"/>		
Smoke doors			Spec C3.4
EXISTING	PROPOSED		
<input type="checkbox"/>	<input type="checkbox"/>		
Solid core doors			C3.11, NSW C3.11(d)(ii)
EXISTING	PROPOSED		
<input type="checkbox"/>	<input type="checkbox"/>		
Warning and operational signs			C3.6, E3.3, D2.23 & Spec E1.8
EXISTING	PROPOSED		
<input type="checkbox"/>	<input type="checkbox"/>		
Required (Automatic) Exit Doors		AS 1670.1 - 1995	Clause D2.19
EXISTING	PROPOSED		
<input type="checkbox"/>	<input type="checkbox"/>		
Sliding Fire Doors			Clause C3.6
EXISTING	PROPOSED		
<input type="checkbox"/>	<input type="checkbox"/>		
Smoke Control System		AS/NZS 1668.1 - 1998	Spec. E2.2a, E2.2b
EXISTING	PROPOSED		
<input type="checkbox"/>	<input type="checkbox"/>		

Dated: 18.02.10

Signed: 

- * Finishes board is required to be submitted for review & approval.
- * Ensure operation team is notified of any additional services or conduct that will be required for this store.
- * All services must be coordinated and approved by operations manager prior to commencement on site.
- * All dressing and core holes to be submitted for review and approval by operations manager.

AUSSIE SOX KIOSK

Warringah Mall Kiosk 23

APPROVAL SHEET	
Date: 5/1/10	Page: 1 P 1/3
Centre: Warringah	
Shop no/name: AUSSIE SOX	
Retail Design Manager:	
Consent of the principal is granted to the lessee for the shopfront, shop layout and signage shown on these drawings. Any items noted must be addressed and if required a budget for approval prior to manufacture.	
SUBJECT TO COMMENTS	

Drawing List		
Sheet Number	Sheet Name	Sheet Issue Date
A01	Floor Plan	20/01/2010
A02	Elevations	20/01/2010
A03	Elevations	20/01/2010
A04	Elevations	20/01/2010
A05	Elevations	20/01/2010
A06	Perspective Views	20/01/2010
A07	Perspective Views	20/01/2010

WARRINGAH COUNCIL
THIS PLAN TO BE READ IN CONJUNCTION WITH
Construction
Certificate No. CC2010/0116

ISSUED FOR COMMENT

idee*n architecture	
AUSSIE SOX	(KIOSK NO. 23)
AMP WARRINGAH MALL, SYDNEY	

No.	Description	Date


WON MO YOON
JUNE TRADING AUSTRALIA PTY LTD

Cover Sheet		
Project number	id01-001	
Date	9/01/2010	
Drawn by	ISK	
Checked by	Orl	Scale

FINISHES	FINISH DETAILS
[PF] PAINT FINISH 01	2 PAX PAINT FINISH (WHITE, GLOSSY)
[LF1] LAMINATE FINISH 01	LAMITECH, L81809SG, INTERNAL FACE ONLY (ABRASION RESISTANT SUPERIOR GLOSS)
[LF2] LAMINATE FINISH 02	LAMINEX, NEW ANTIQUE WHITE FLINT FINISH
[LF3] LAMINATE FINISH 03	LAMITECH, L81850L LIGHT VENEER (ABRASION RESISTANT 3D SURFACED)
[LF4] LAMINATE FINISH 04	WHITE MELAMINE, INTERNAL OF CARCASS
[MF] METAL FINISH	BRUSHED ALUMINIUM
[EF1] EDGE FINISH 01	TIMBER VENEER EDGE


- Timber veneer required. No laminate furthest

Ensure no piece lost or displaced over the height of 1400mm. No piece lost is lost on top of shelf.

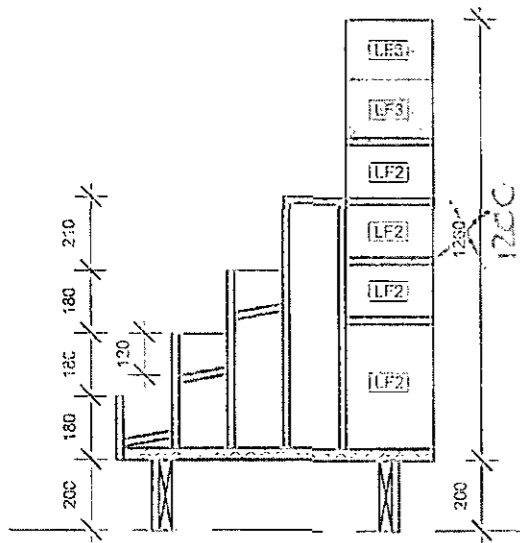

3 Section 1
1:20

** This area of the wall is pressure washed every week and the kick is to be built in a way to withstand this. Ensure skirting is in plastic finish with water proof substrate behind.*

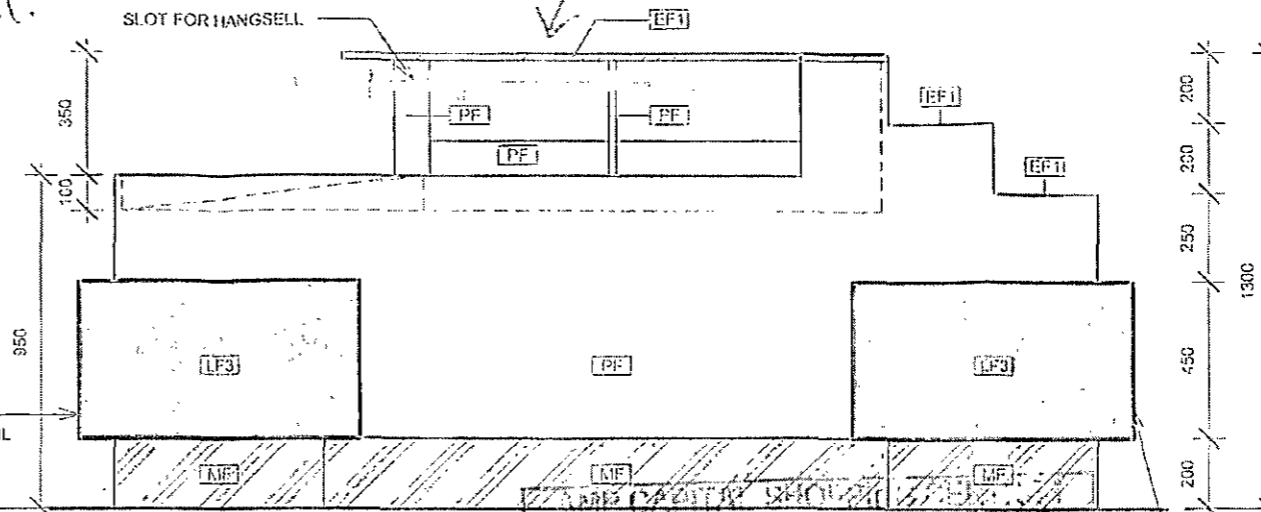

1 Elevation 01
1:20

APPROVED DESIGN CONCEPT

Date: 27/11/10 Issue: P512

Centre: *WARRINGAH MALL*

Shop no/name: *AUSSIE SOX*


Retail Design Manager: *[Signature]*

Consent of the architect is granted to the lessee for the shopfit shop layout and signage shown on these drawings. Any items noted must be addressed and if requested submitted for approval.


SUBJECT TO COMMENTS

WARRINGAH COUNCIL

THIS PLAN TO BE READ IN CONJUNCTION WITH Construction Certificate No. *CC200/0116*

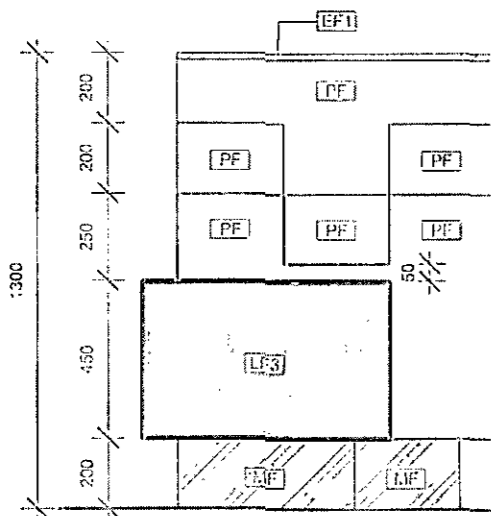

2 Elevation 02
1:20

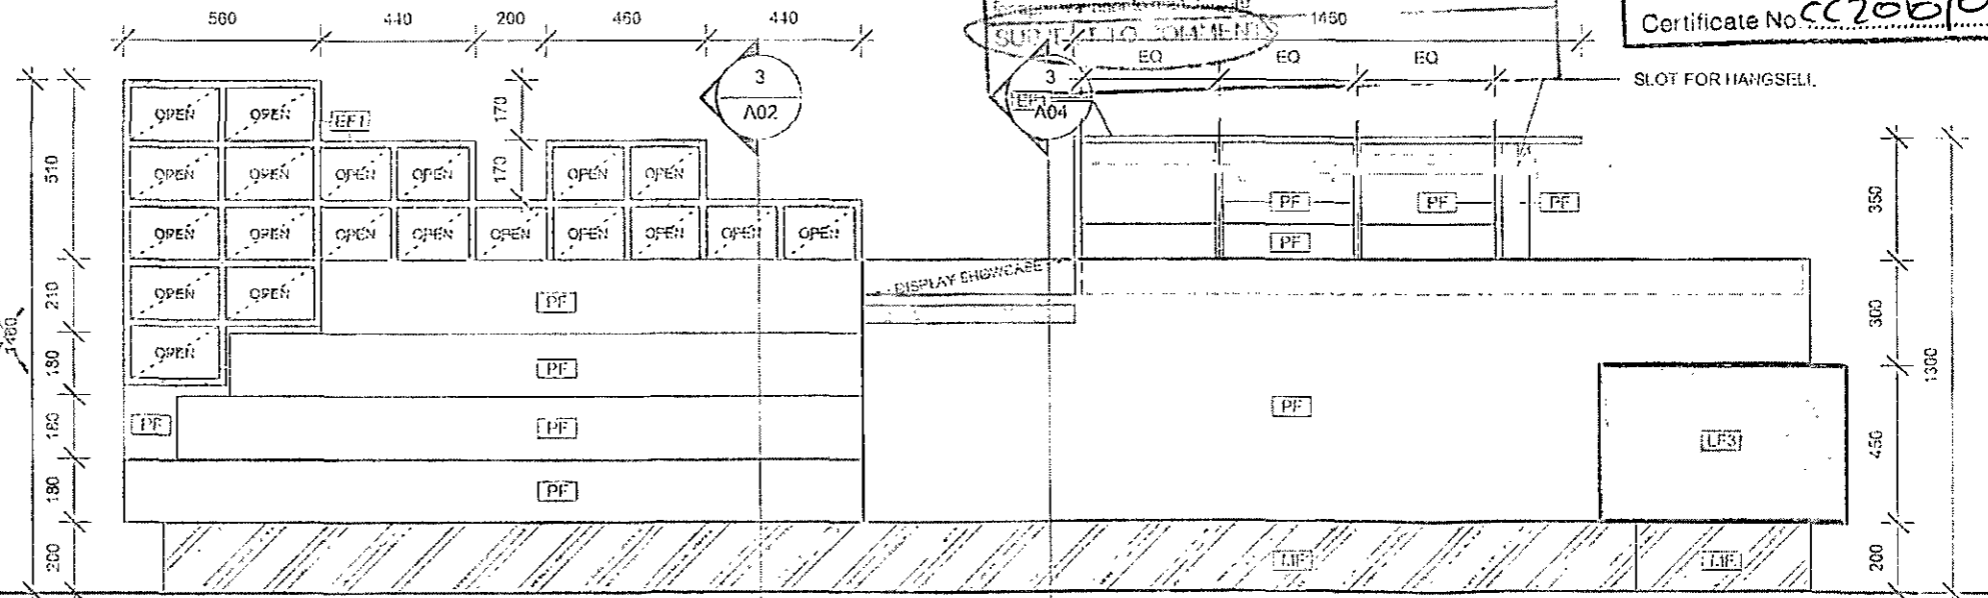

NOTE: ALL CUPBOARD DOORS TO BE LOCKABLE
KICKBOARD TO BE SEALED TO FLOOR PAVEMENT

ISSUED FOR COMMENT

idee*n architecture

AUSSIE SOX (KIOSK NO. 23)
AMP WARRINGAH MALL, SYDNEY

No.	Description	Date

WON MO YOON

JUNE TRADING AUSTRALIA PTY LTD

Elevations		A02	Scale	1:20
Project number	i001-001			
Date	9/01/2010			
Drawn by	Author			
Checked by	Checker			


	FINISHES	FINISH DETAILS
[PF]	PAINT FINISH 01	2 PAK PAINT FINISH (WHITE, GLOSSY)
[LF1]	LAMINATE FINISH 01	LAMITECH.L7889SG, INTERNAL FACE ONLY (ABRASION RESISTANT SUPERIOR GLOSS)
[LF2]	LAMINATE FINISH 02	LAMINEX, NEW ANTIQUE WHITE FLINT FINISH
[LF3]	LAMINATE FINISH 03	LAMITECH.L8100D LIGHT WENGE (ABRASION RESISTANT 3D SURFACE)
[LF4]	LAMINATE FINISH 04	WHITE MELAMINE, INTERNAL OF CARCASS
[MF]	METAL FINISH	BRUSHED ALUMINIUM
[EF1]	EDGE FINISH 01	TIMBER VENEER EDGE

Timber veneer finish required. No laminate finish to block.

AMP CAPITAL SHOPPING CENTRES
APPROVED DESIGN CONCEPT
 Date: 27/1/10 Issue: P475
 Control: AUSTIN
 Shop no/name: AUSSIE SOX
 Retail Design Manager: [Signature]
 Consent of the concept is granted to the lessee for use of the shop layout and signage shown on these drawings. Any items noted must be addressed to the lessee for approval.
 SUBJECT TO CONDITIONS

Elevation 03
1:20


Overall width to be 1500mm.

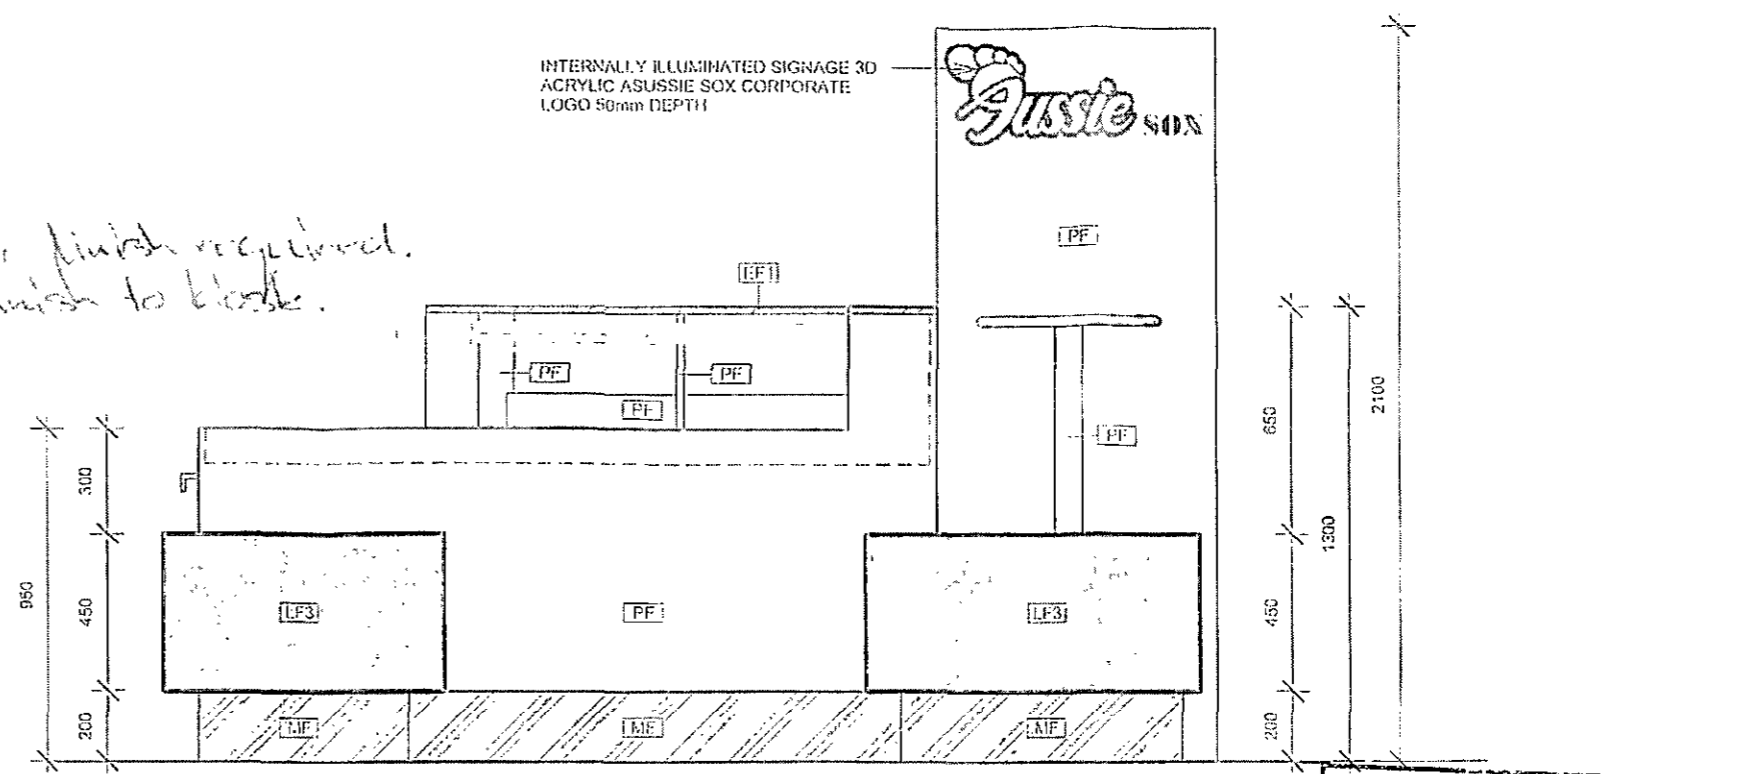

WARRINGAH COUNCIL
 THIS PLAN TO BE READ IN CONJUNCTION WITH
 Construction Certificate No. CC2010/0116

No displays over 1400mm.

1 Elevation 04
1:20

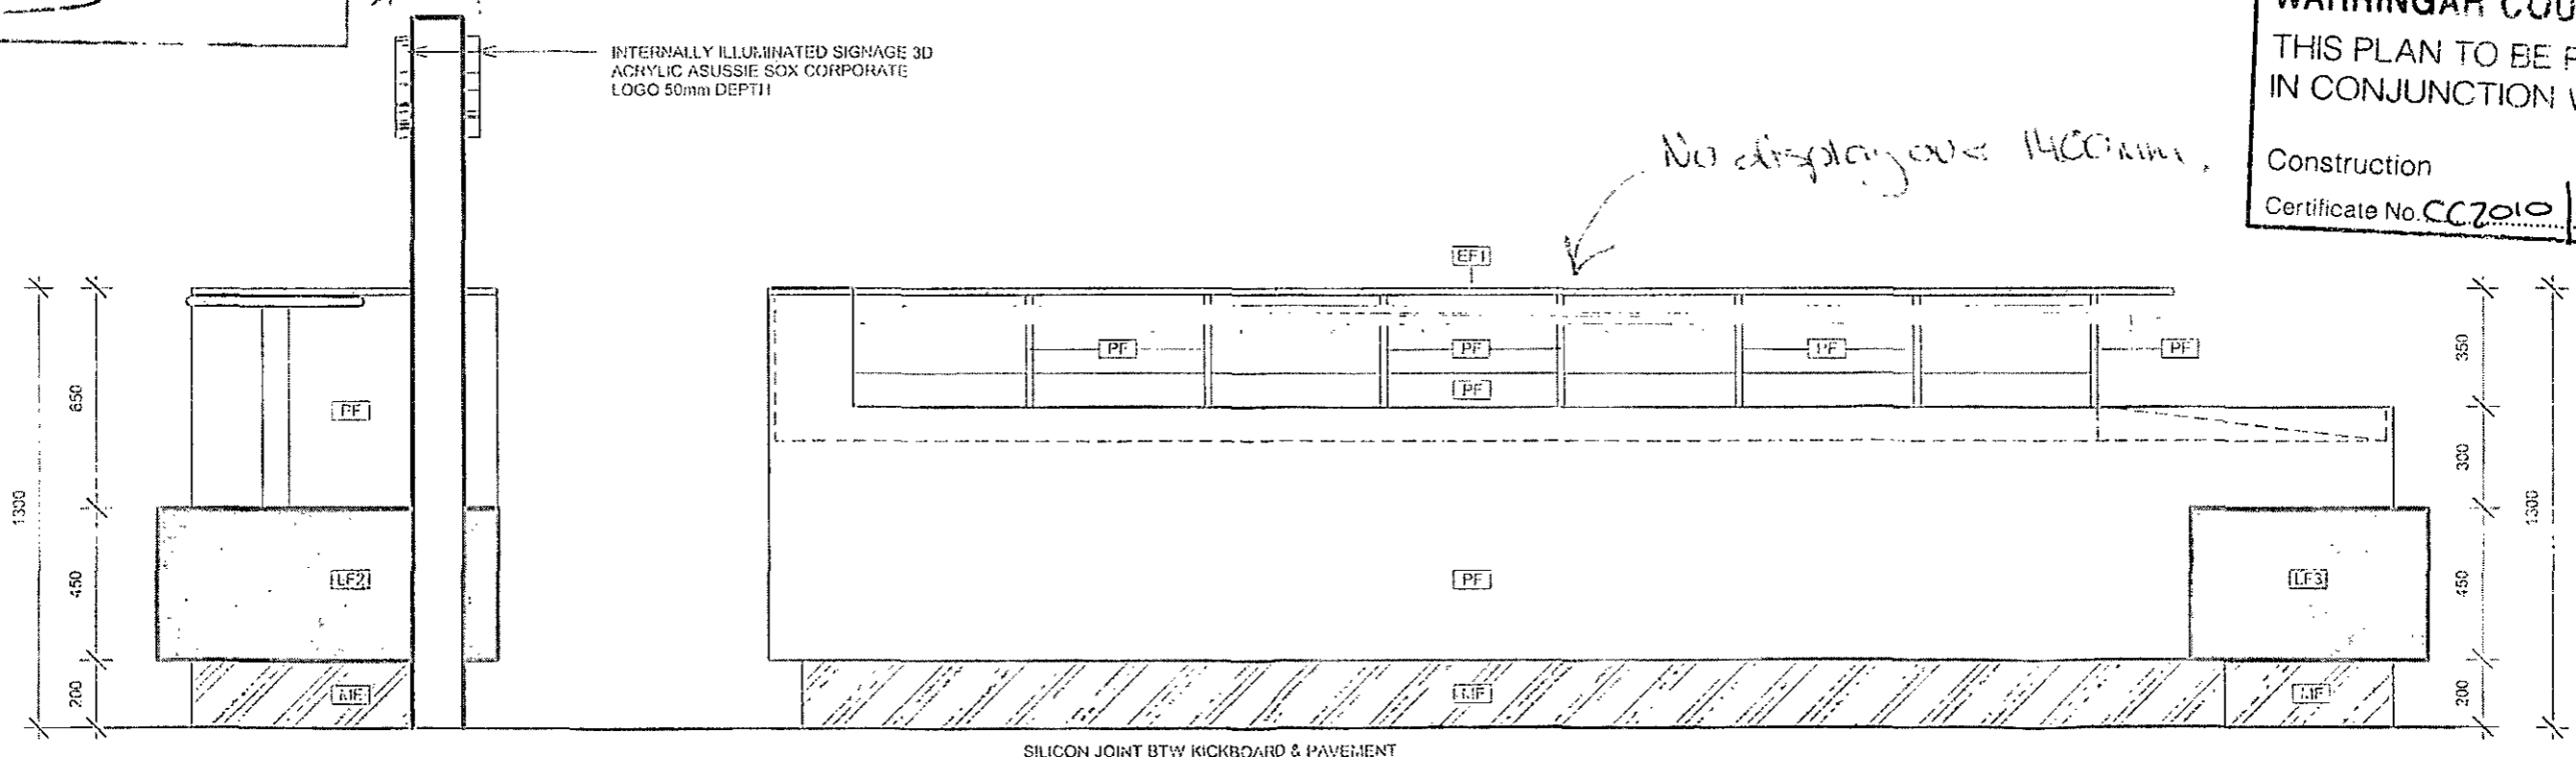

SILICON JOINT BTW KICKBOARD & PAVEMENT

NOTE: ALL CUPBOARD DOORS TO BE LOCKABLE


ISSUED FOR COMMENT

idee*n architecture
 AUSSIE SOX (KIOSK NO. 23)
 AMP WARRINGAH MALL, SYDNEY

No.	Description	Date

WON MO YOON
 JUNE TRADING AUSTRALIA PTY LTD

Elevations		A03	
Project number	id01-001		
Date	9/01/2010		
Drawn by	Author		
Checked by	Checker	Scale	1:20

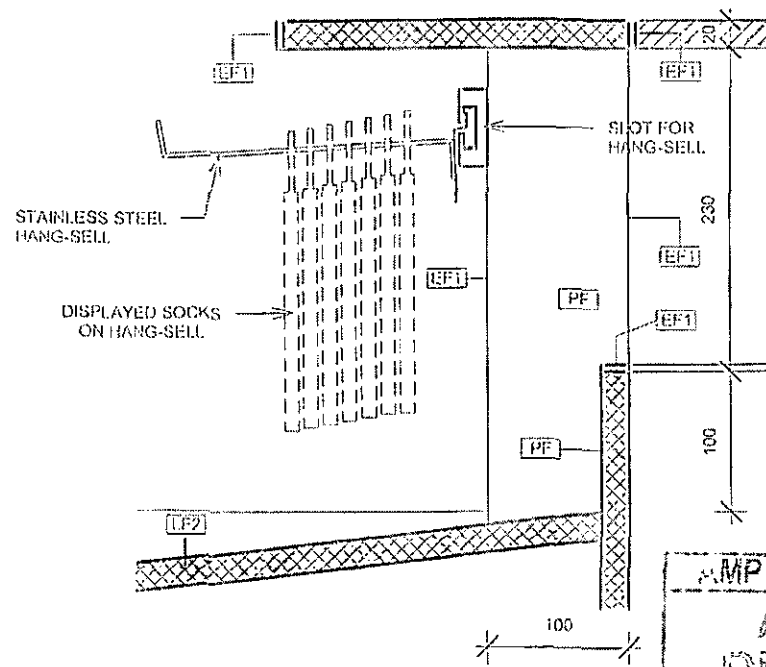


1 Hang-sell Detail
1:5

	FINISHES	FINISH DETAILS
[PF]	PAINT FINISH 01	2 PAK PAINT FINISH (WHITE, GLOSSY)
[LF1]	LAMINATE FINISH 01	LAMITECH.L7800SG, INTERNAL FACE ONLY (ABRASION RESISTANT SUPERIOR GLOSS)
[LF2]	LAMINATE FINISH 02	LAMINEX, NEW ANTIQUE WHITE FLINT FINISH
[LF3]	LAMINATE FINISH 03	LAMITECH.LB166DI-LIGHT WENGE (ABRASION RESISTANT 3D SURFACED)
[LF4]	LAMINATE FINISH 04	WHITE MELAMINE, INTERNAL OF CARCASS
[MF]	METAL FINISH	BRUSHED ALUMINUM
[EF1]	EDGE FINISH 01	TIMBER VENEER EDGE

Require timber finish


AMP CAPITAL SHOPPING CENTRES
APPROVED DESIGN CONCEPT
 Date: 27/11/10 Issue: P613
 Project Name: Aussie Sox
 Location: Warringah Mall
 Drawn by: [Signature]
 Checked by: [Signature]

3

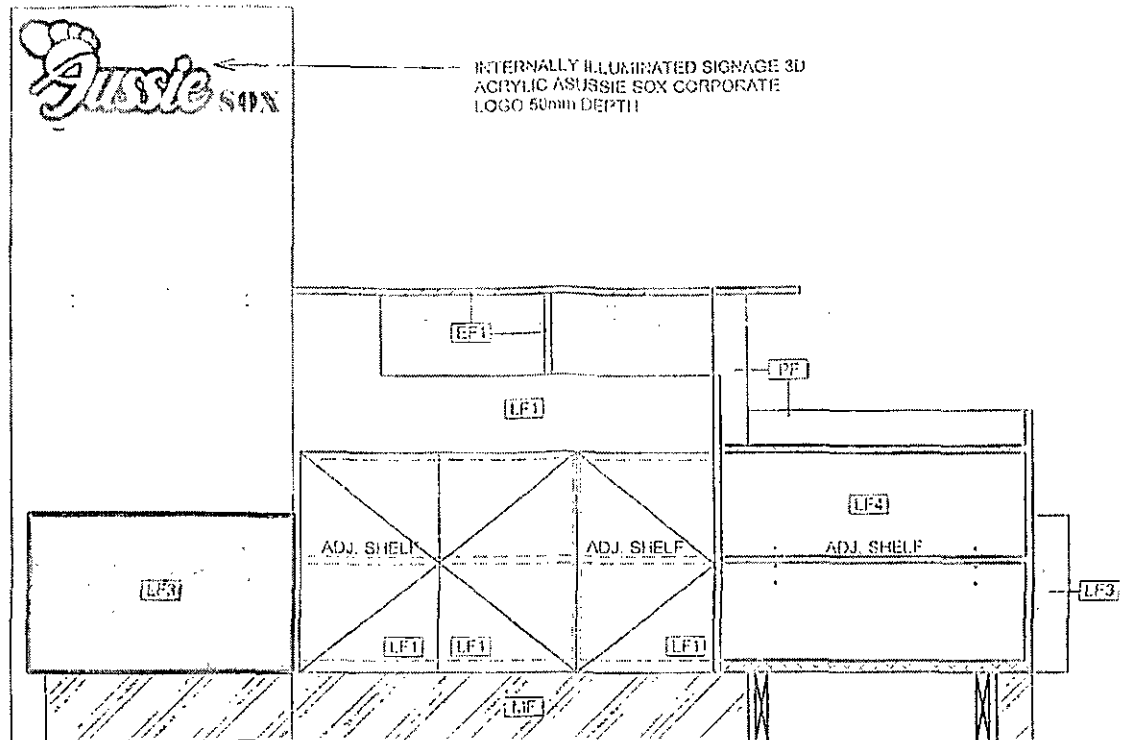

4 Internal Elevation 4
1:20

WARRINGAH COUNCIL
 THIS PLAN TO BE READ
 IN CONJUNCTION WITH
 Construction
 Certificate No. CC200/0116

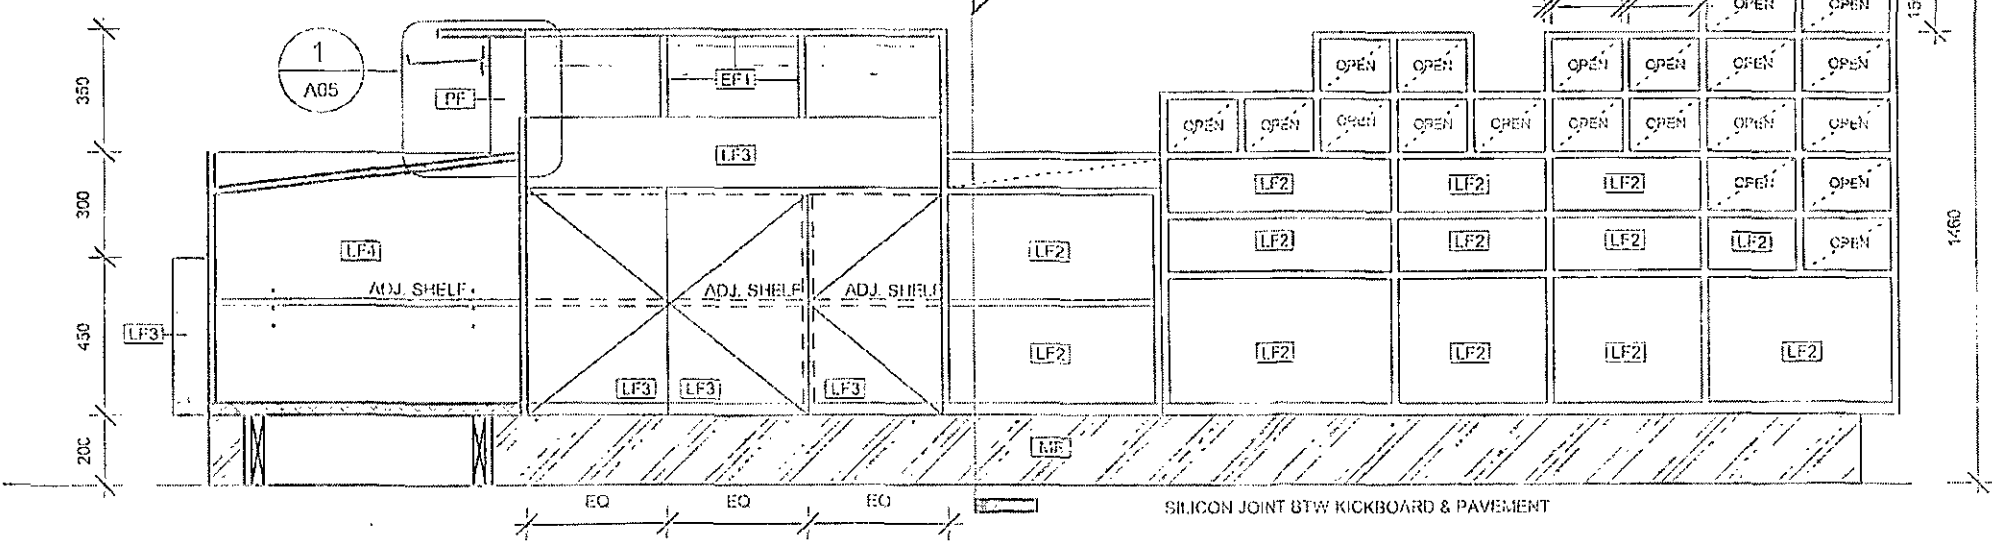

3 Internal Elevation 3
1:20

NOTE: ALL CUPBOARD DOORS TO BE LOCKABLE




ISSUED FOR COMMENT

idee*n architecture
 AUSSIE SOX (KIOSK NO. 23)
 AMP WARRINGAH MALL, SYDNEY

No.	Description	Date

WON MO YOON
 JUNE TRADING AUSTRALIA PTY LTD

Elevations		A05	Scale	As indicated
Project number	id01-001			
Date	9/01/2010			
Drawn by	Author			
Checked by	Checker			

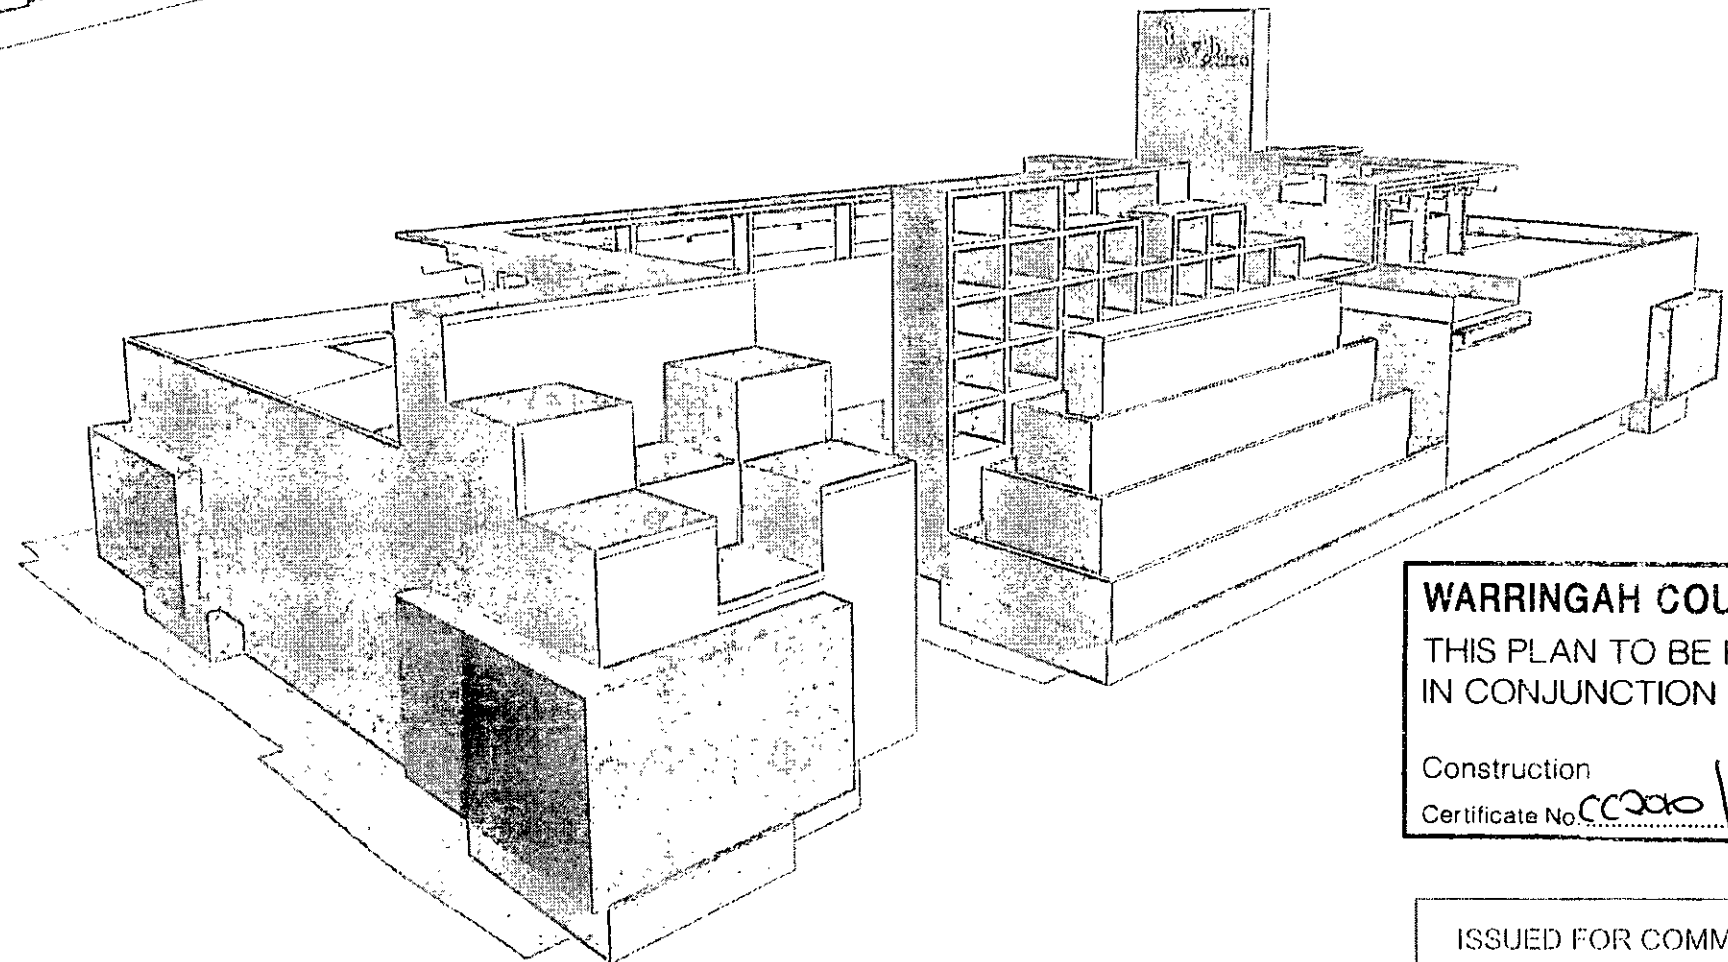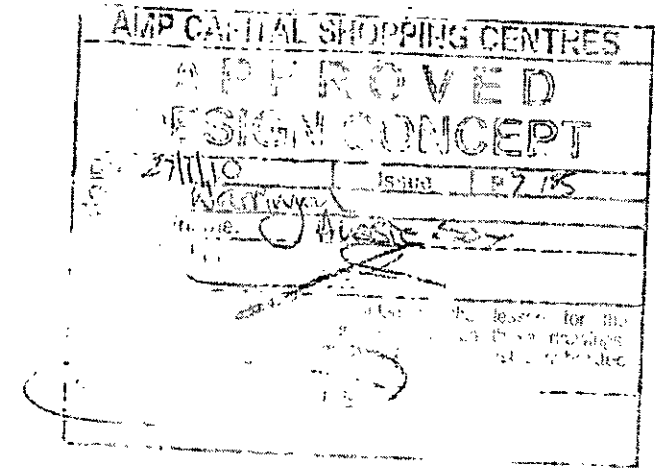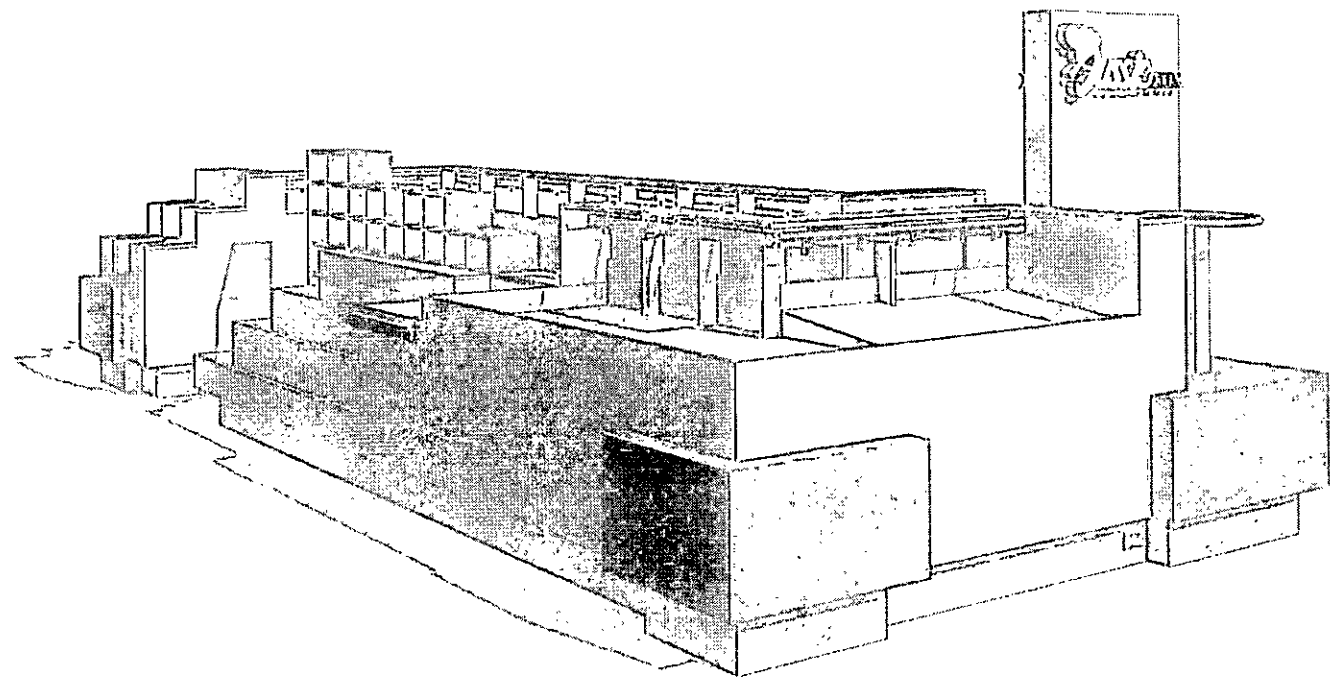

WARRINGAH COUNCIL
 THIS PLAN TO BE READ
 IN CONJUNCTION WITH
 Construction
 Certificate No. CC200/0116



ISSUED FOR COMMENT

idee*n architecture
 AUSSIE SOX (KIOSK NO. 23)
 AMP WARRINGAH MALL, SYDNEY

No.	Description	Date

WON MO YOON
 JUNE TRADING AUSTRALIA PTY LTD

Perspective Views		
Project number	id01-001	A06
Date	9/01/2010	
Drawn by	Author	
Checked by	Checker	
	Scale	

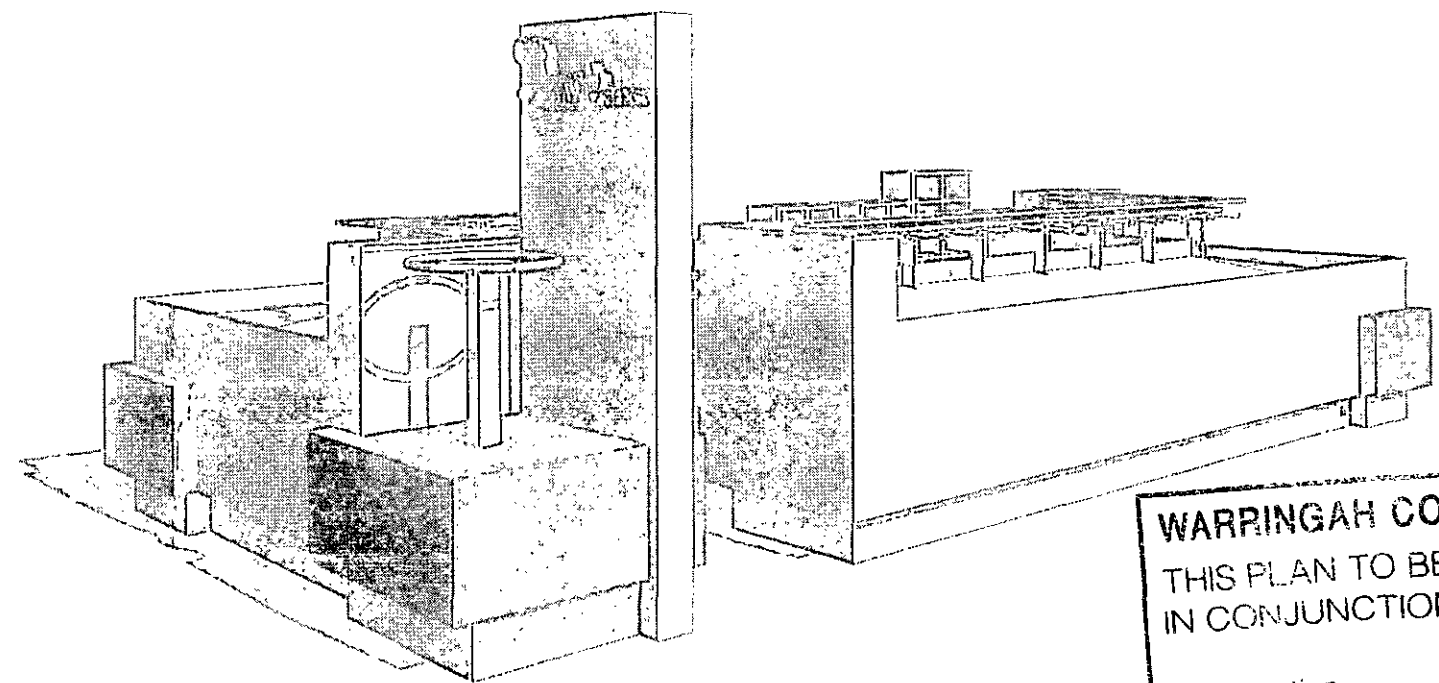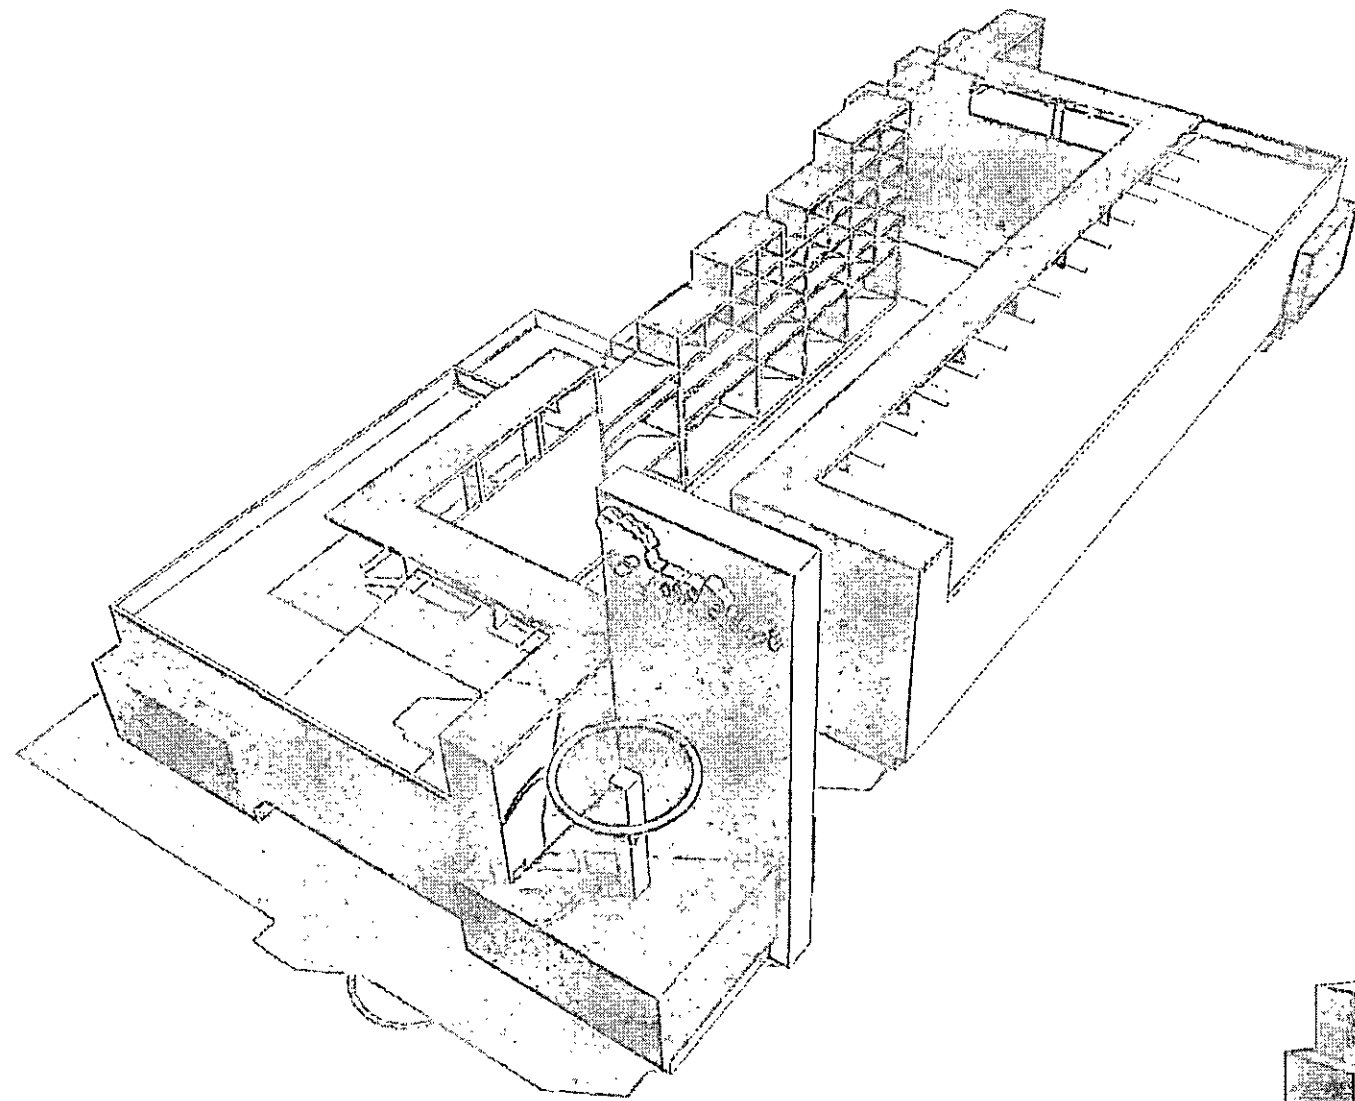

AMP CAPITAL SHOPPING CENTRES	
APPROVED DESIGN CONCEPT	
Date: 21/10	Issue: 1 P 2/15
Centre: WARRINGAH	
Site: Lot 2000	Issue: SOX
Project Design	
<small>I hereby approve the design of the structure shown for the purpose of the proposed development shown on the site plan and I requested submitted to the Council for approval.</small>	
SIGNED:	EMIS

WARRINGAH COUNCIL
 THIS PLAN TO BE READ
 IN CONJUNCTION WITH
 Construction
 Certificate No. C0290/0114

ISSUED FOR COMMENT

idee*n architecture
AUSSIE SOX (KIOSK NO. 23)
 AMP WARRINGAH MALL, SYDNEY

No.	Description	Date

WON MO YOON
 JUNE TRADING AUSTRALIA PTY LTD

Perspective Views		
Project number	id01-001	A07
Date	9/01/2010	
Drawn by	Author	
Checked by	Checker	