

NOTES:

- Contractors to check and verify all dimensions and all levels on site prior to any works.
- Any discrepancies should be immediately referred to Space Landscape Designs.
- All work to comply with B.C.A. Statutory Authorities and relevant Australian Standards.
- Dimensions recognised over scaling. All measurements are in millimetres.

Rev.	Date	Issue	Checked
A	10/02/21	Preliminary Issue	CW
B	12/02/21	Preliminary Issue	CW
C	16/02/21	Preliminary Issue	CW

CLIENT:
Justin & Rowena Caruana

ADDRESS:
**129 Upper Clontarf St
Seaforth NSW 2092**


DRN:
DATE:
SCALE: **1:100@A2**
PROJECT NO: **201765**




DRAWING TITLE:
SECTION / ELEVATIONS

DRAWING No:
DA-03

Rev: **C**

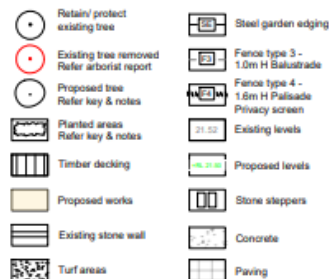

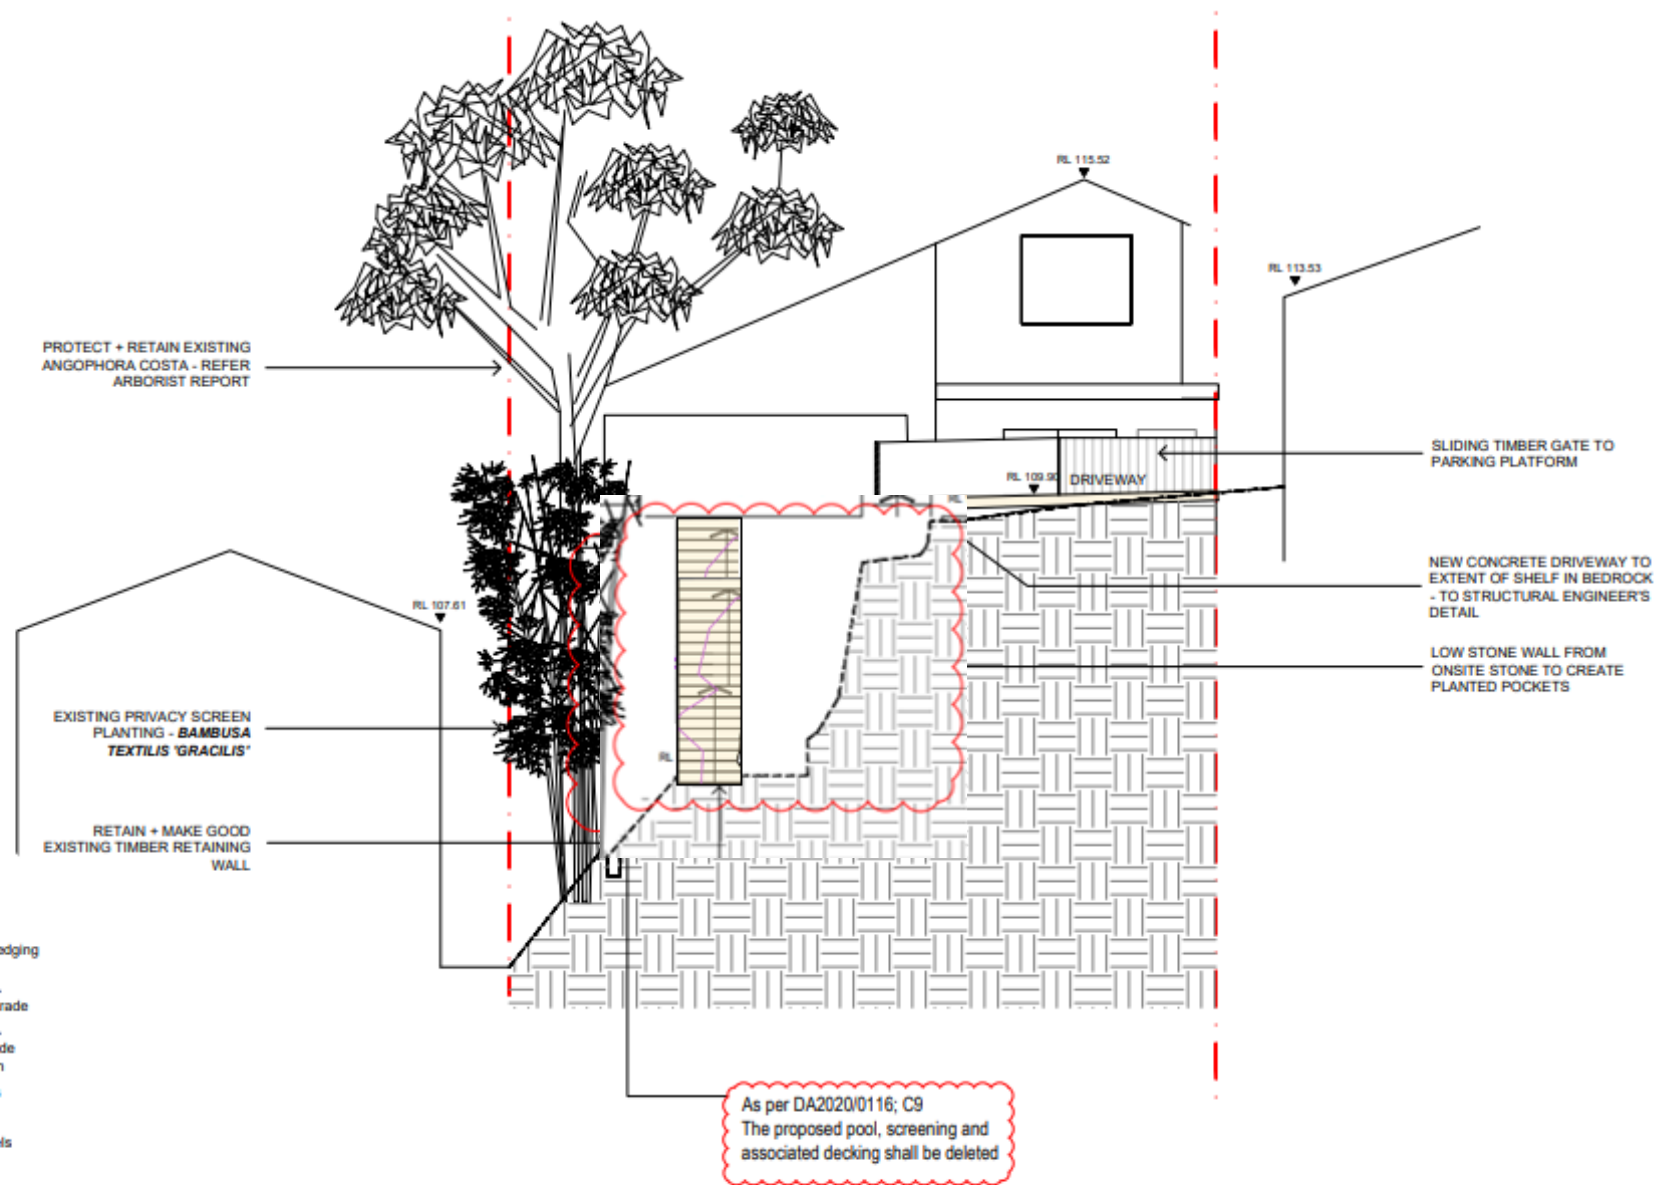

Legend

	Retain/ protect existing tree		Steel garden edging
	Existing tree removed Refer arborist report		Fence type 3 - 1.0m H Balustrade
	Proposed tree Refer key & notes		Fence type 4 - 1.6m H Palisade Privacy screen
	Planted areas Refer key & notes		Existing levels
	Timber decking		Proposed levels
	Proposed works		Stone steppers
	Existing stone wall		Concrete
	Turf areas		Paving

PROJECT:
Upper Clontarf DA

SITE ADDRESS:
129 Upper Clontarf St
Seaforth

CLIENT: J. & R. Caruana

DRN: A.Elboz (AILDM 625)

SCALE: 1:100@A3


PROJECT NO: 201765



DRAWING TITLE:
SECTION ELEVATION BB

DRAWING No:
CC-04

Rev: **A**

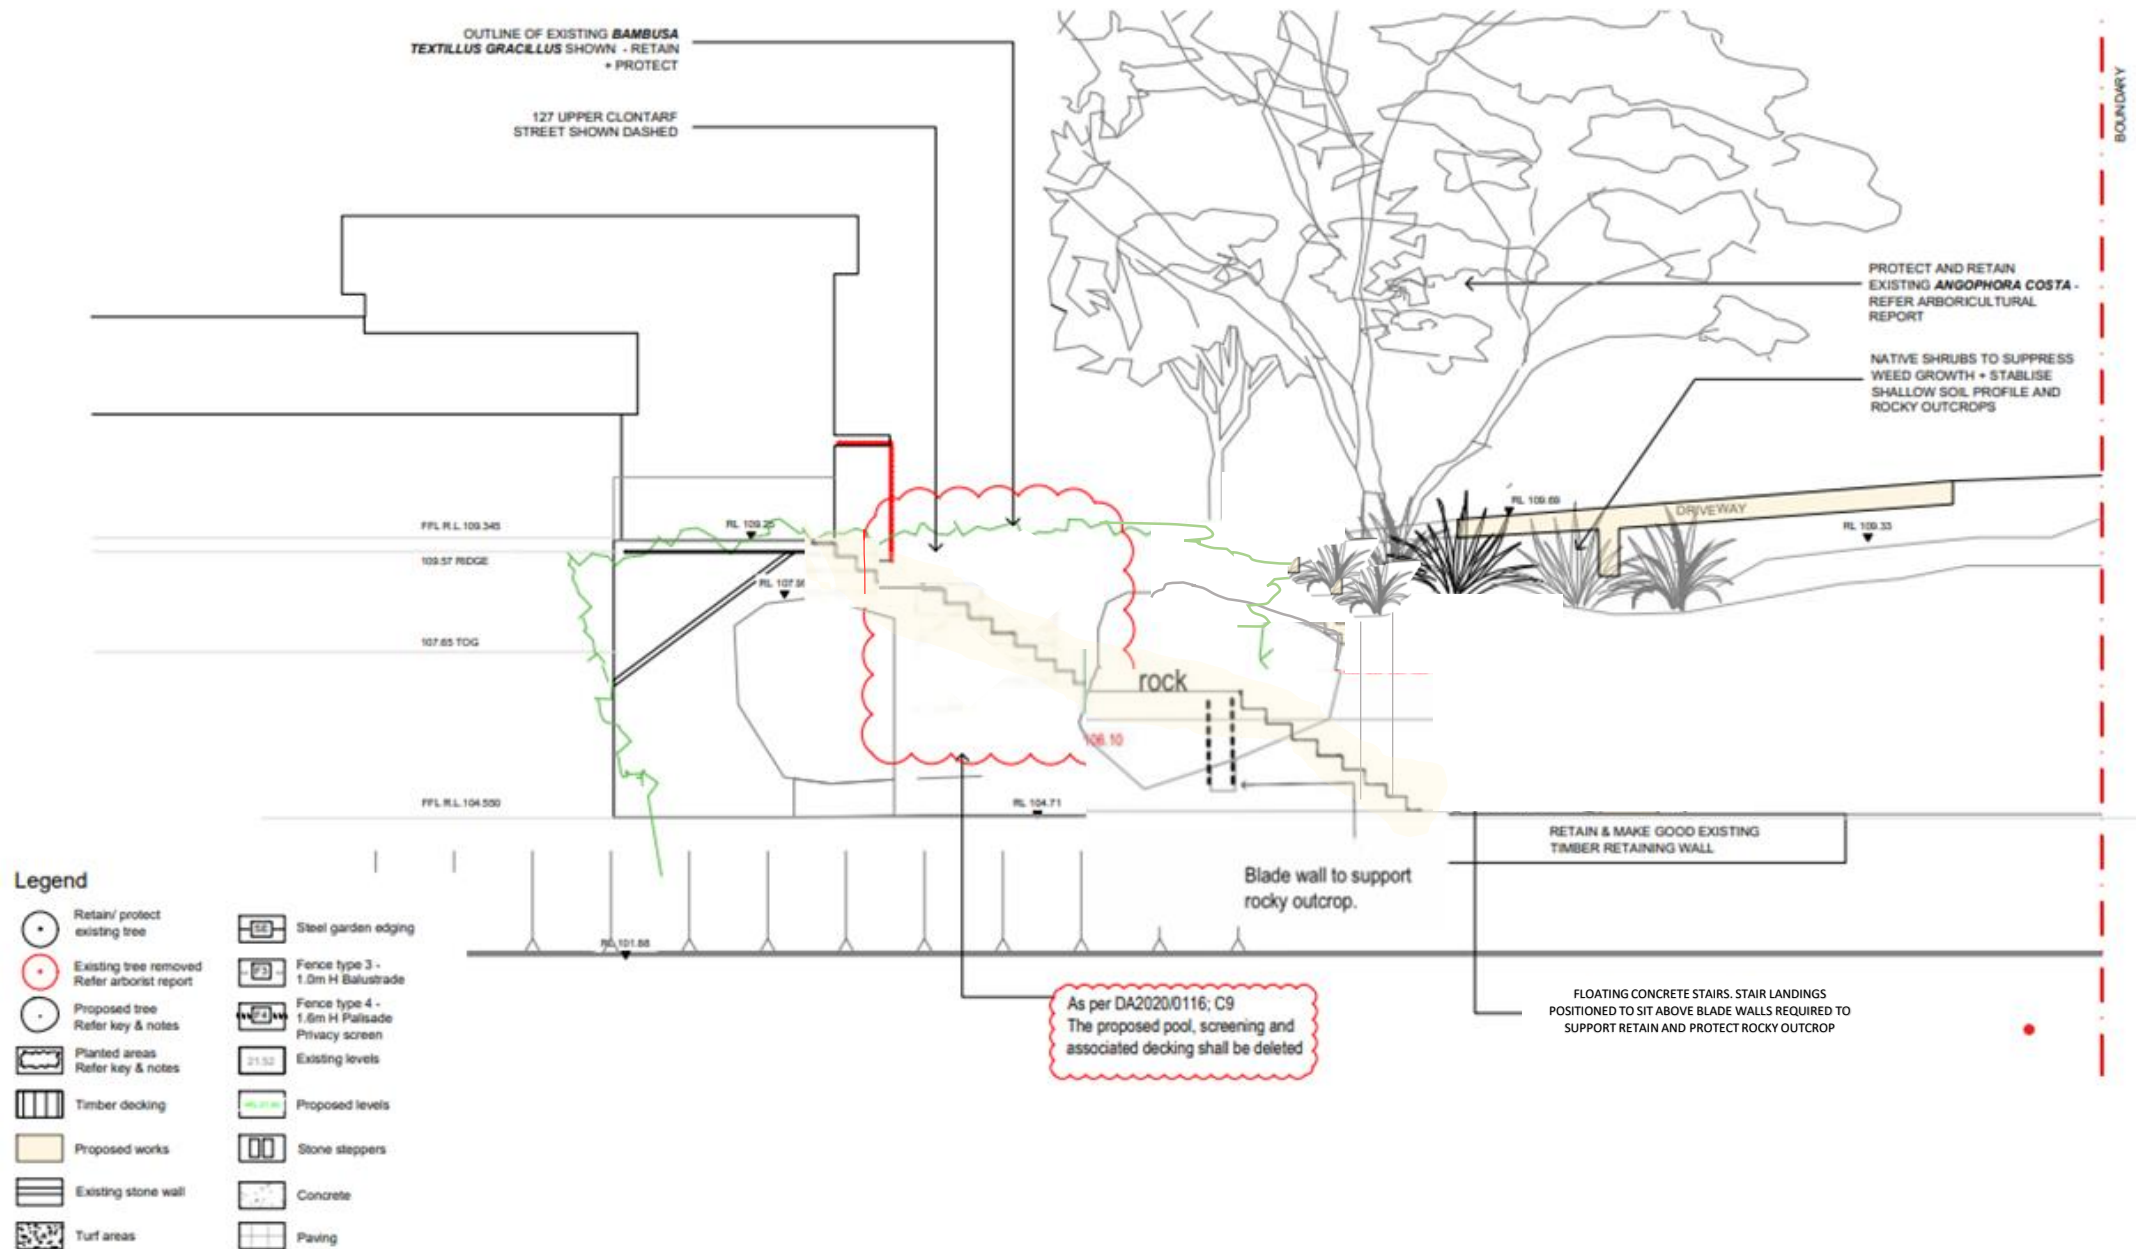

PROJECT:
Upper Clontarf DA

SITE ADDRESS:
129 Upper Clontarf St
Seaforth

CLIENT: J. & R. Caruana

DRN: A.Elboz (A/LDM 625)

SCALE: 1:100@A3

PROJECT NO: 201765



DRAWING TITLE:

SOUTH ELEVATION

DRAWING No:

CC-06

Rev: **A**