



2 PLAN  
1:20@A1 SIGNAGE 1 - Dee Why Parade

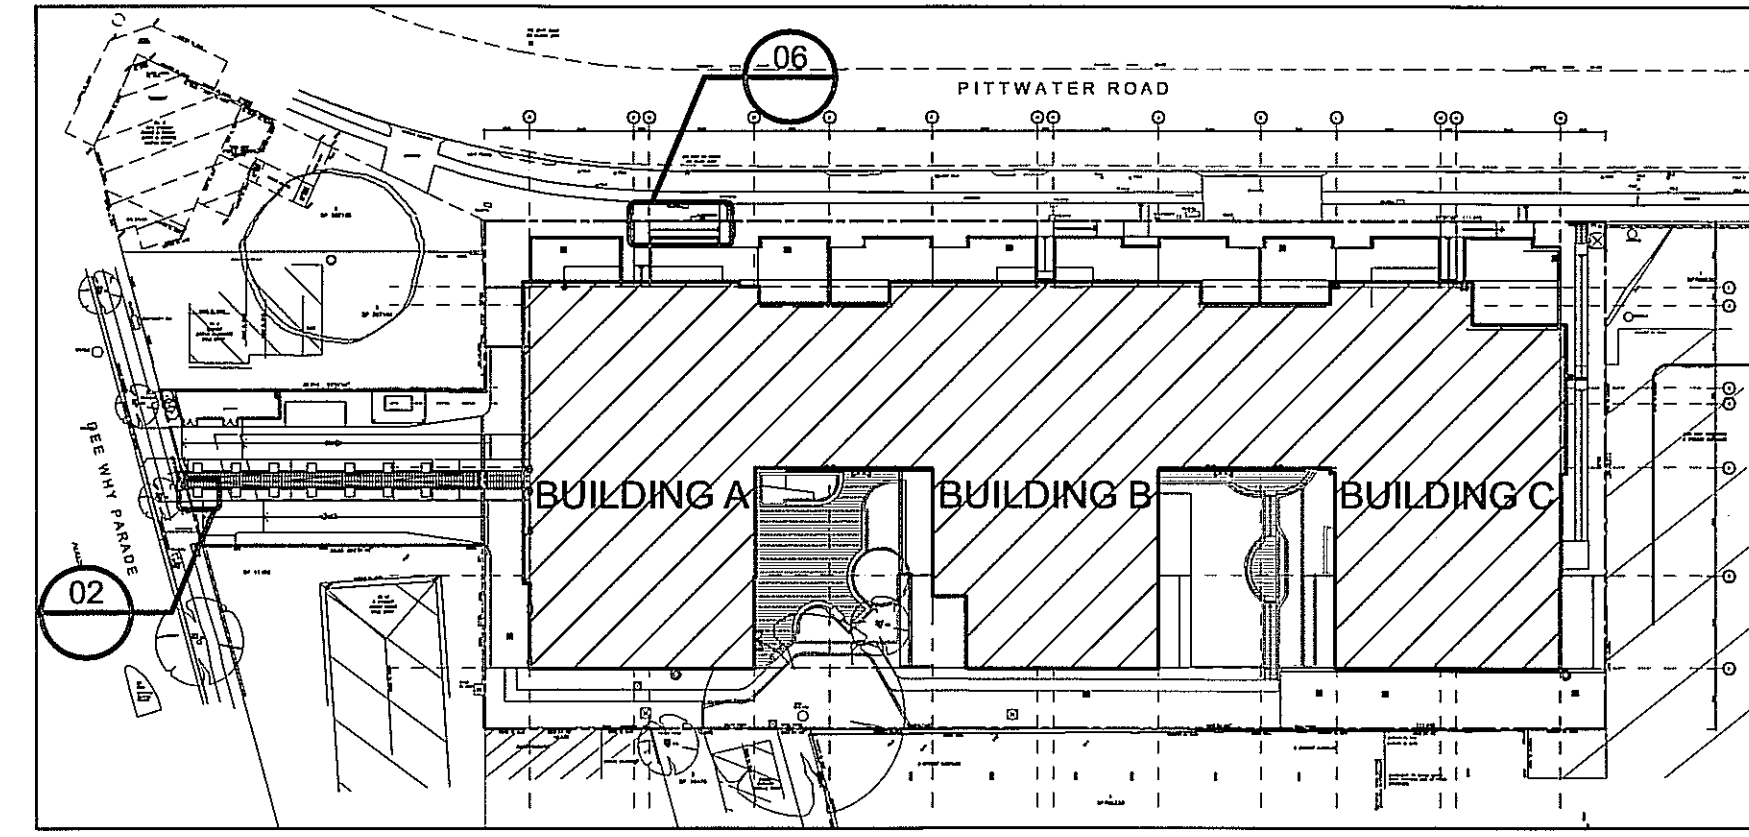


1 SIGNAGE LOCATION PLAN  
1:750@A1

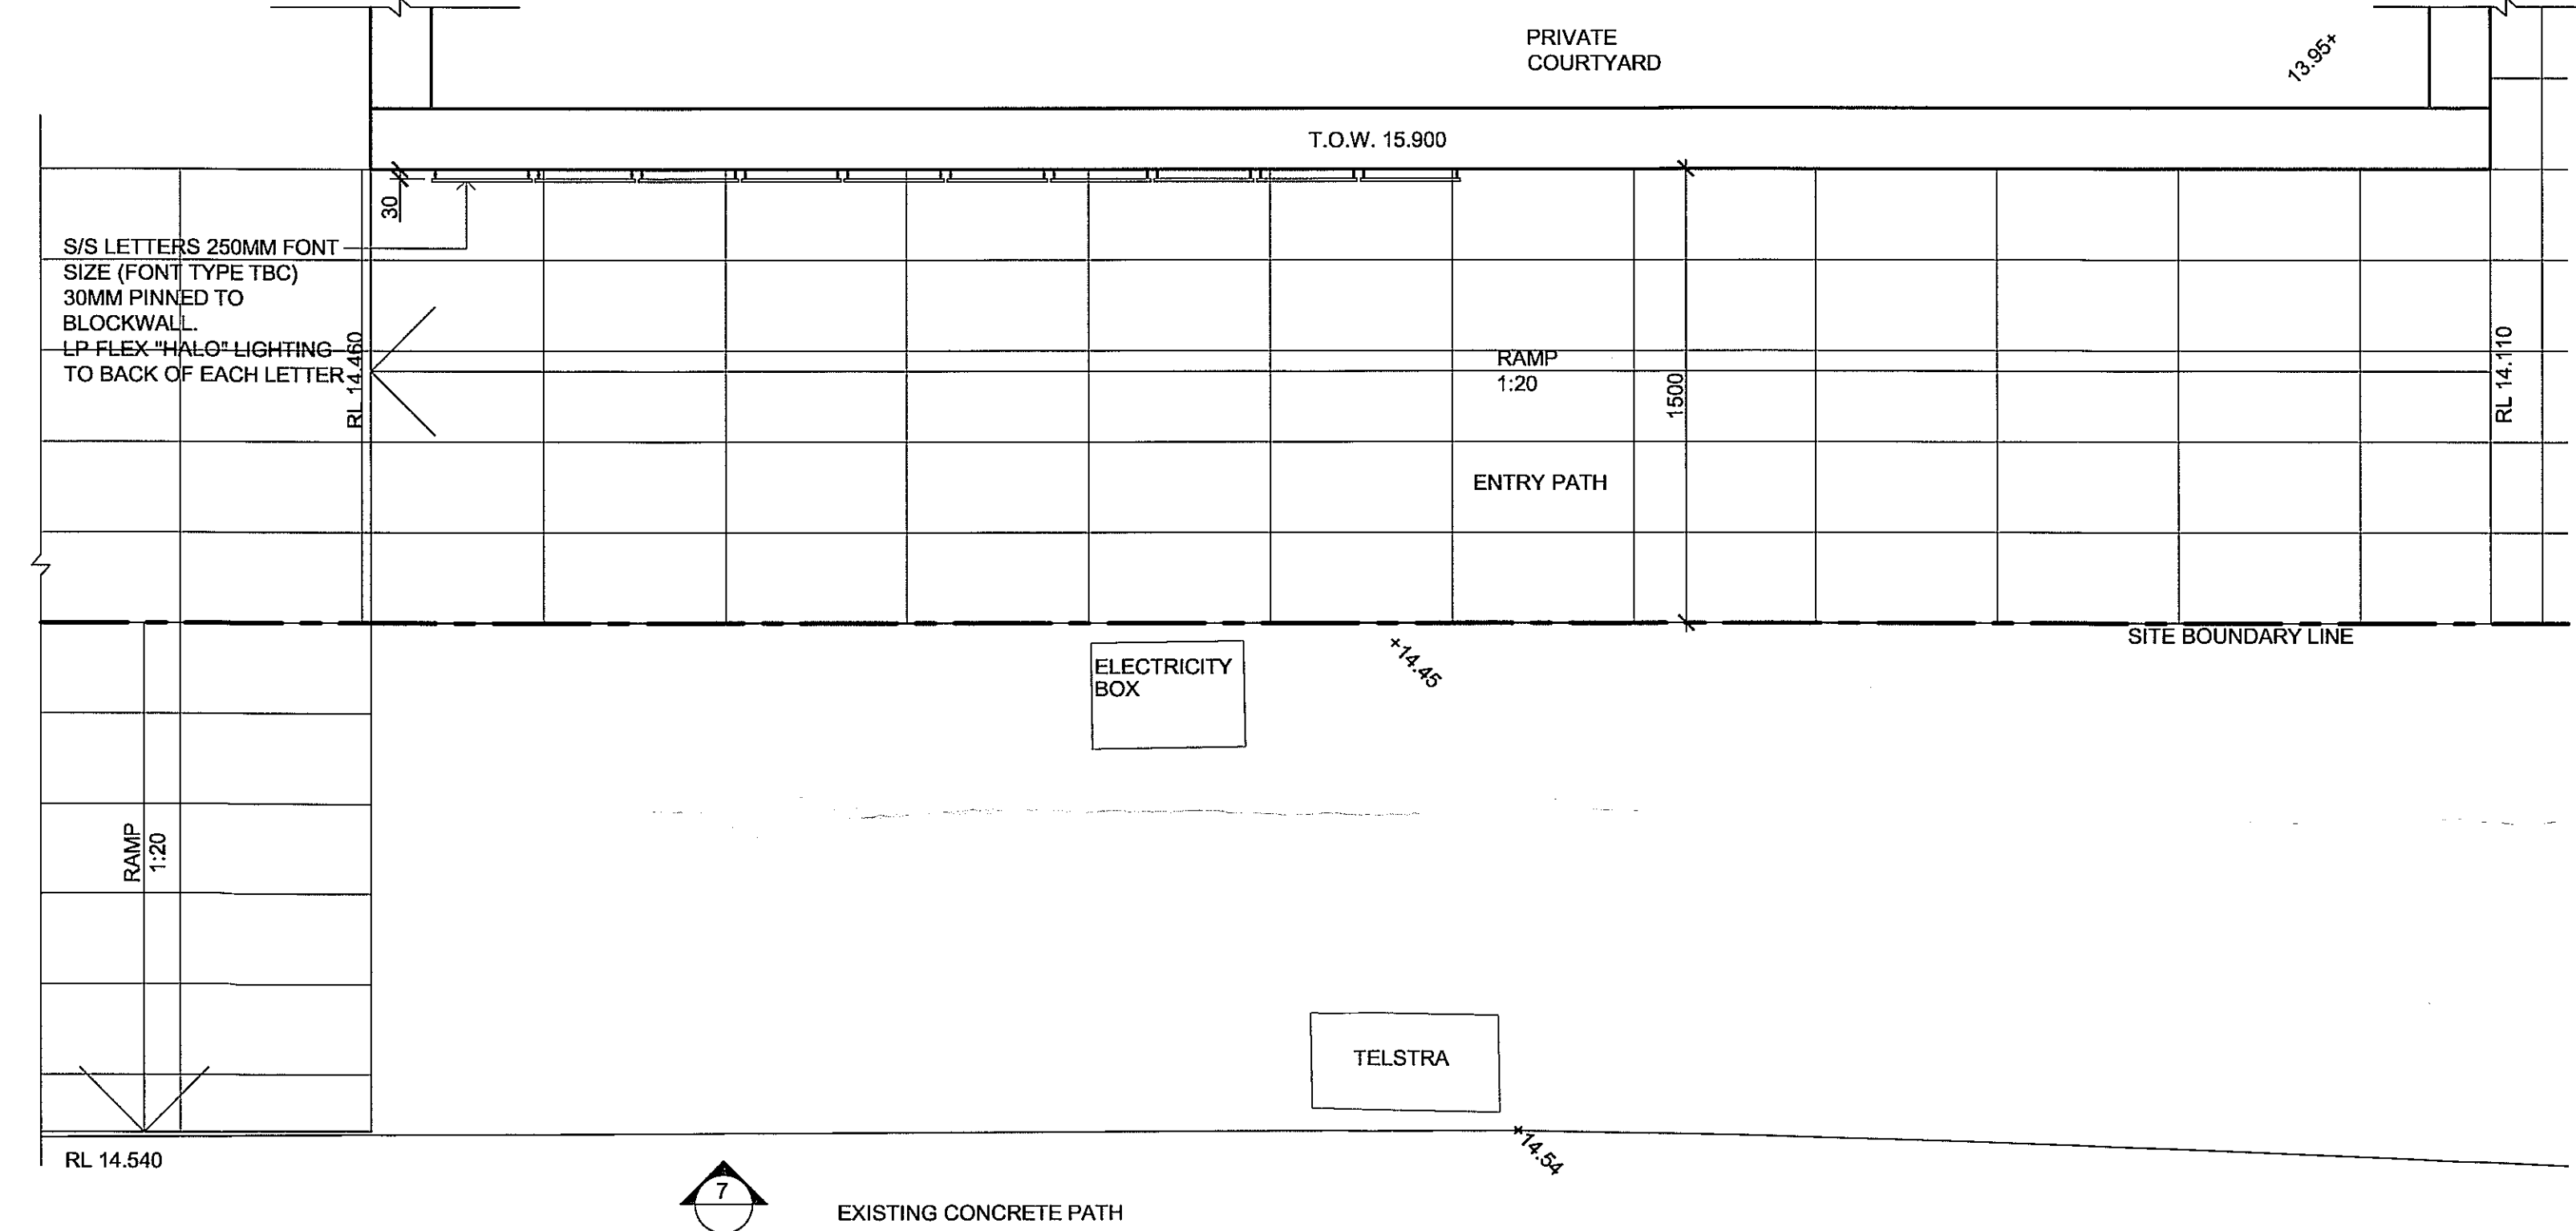


6 PLAN  
1:20@A1 SIGNAGE 2 - PITTWATER ROAD

THIS PLAN IS TO BE READ IN CONJUNCTION WITH  
DA 2009 / 0484  
WARRINGAH COUNCIL

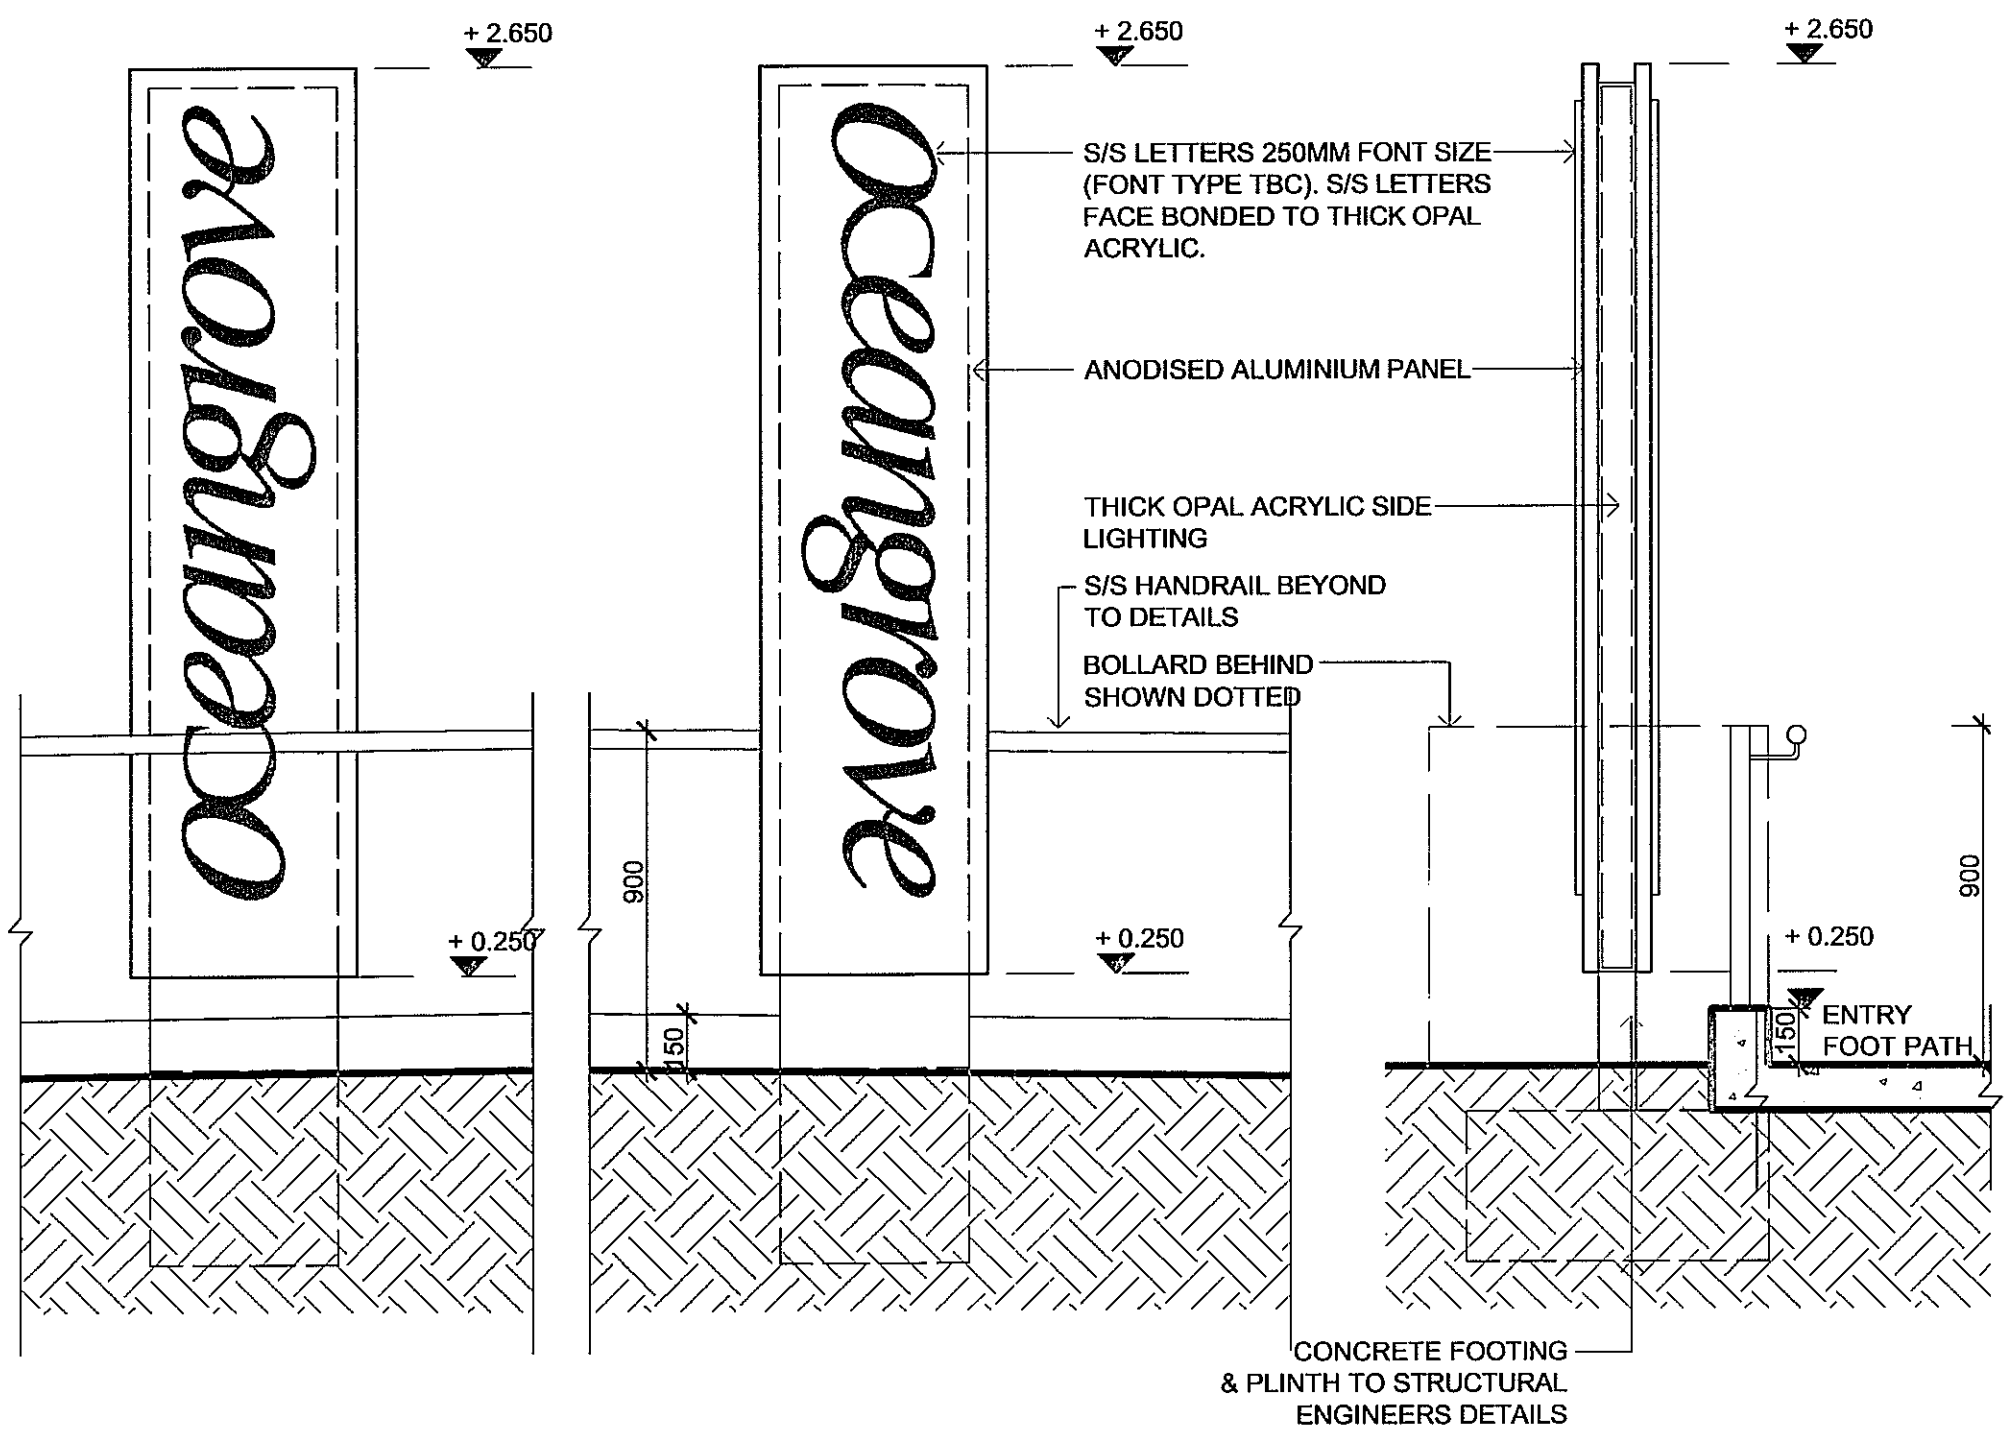


3 WEST ELEVATION  
4 EAST ELEVATION  
5 NORTH ELEVATION  
1:20@A1 SIGNAGE 1 - Dee Why Parade

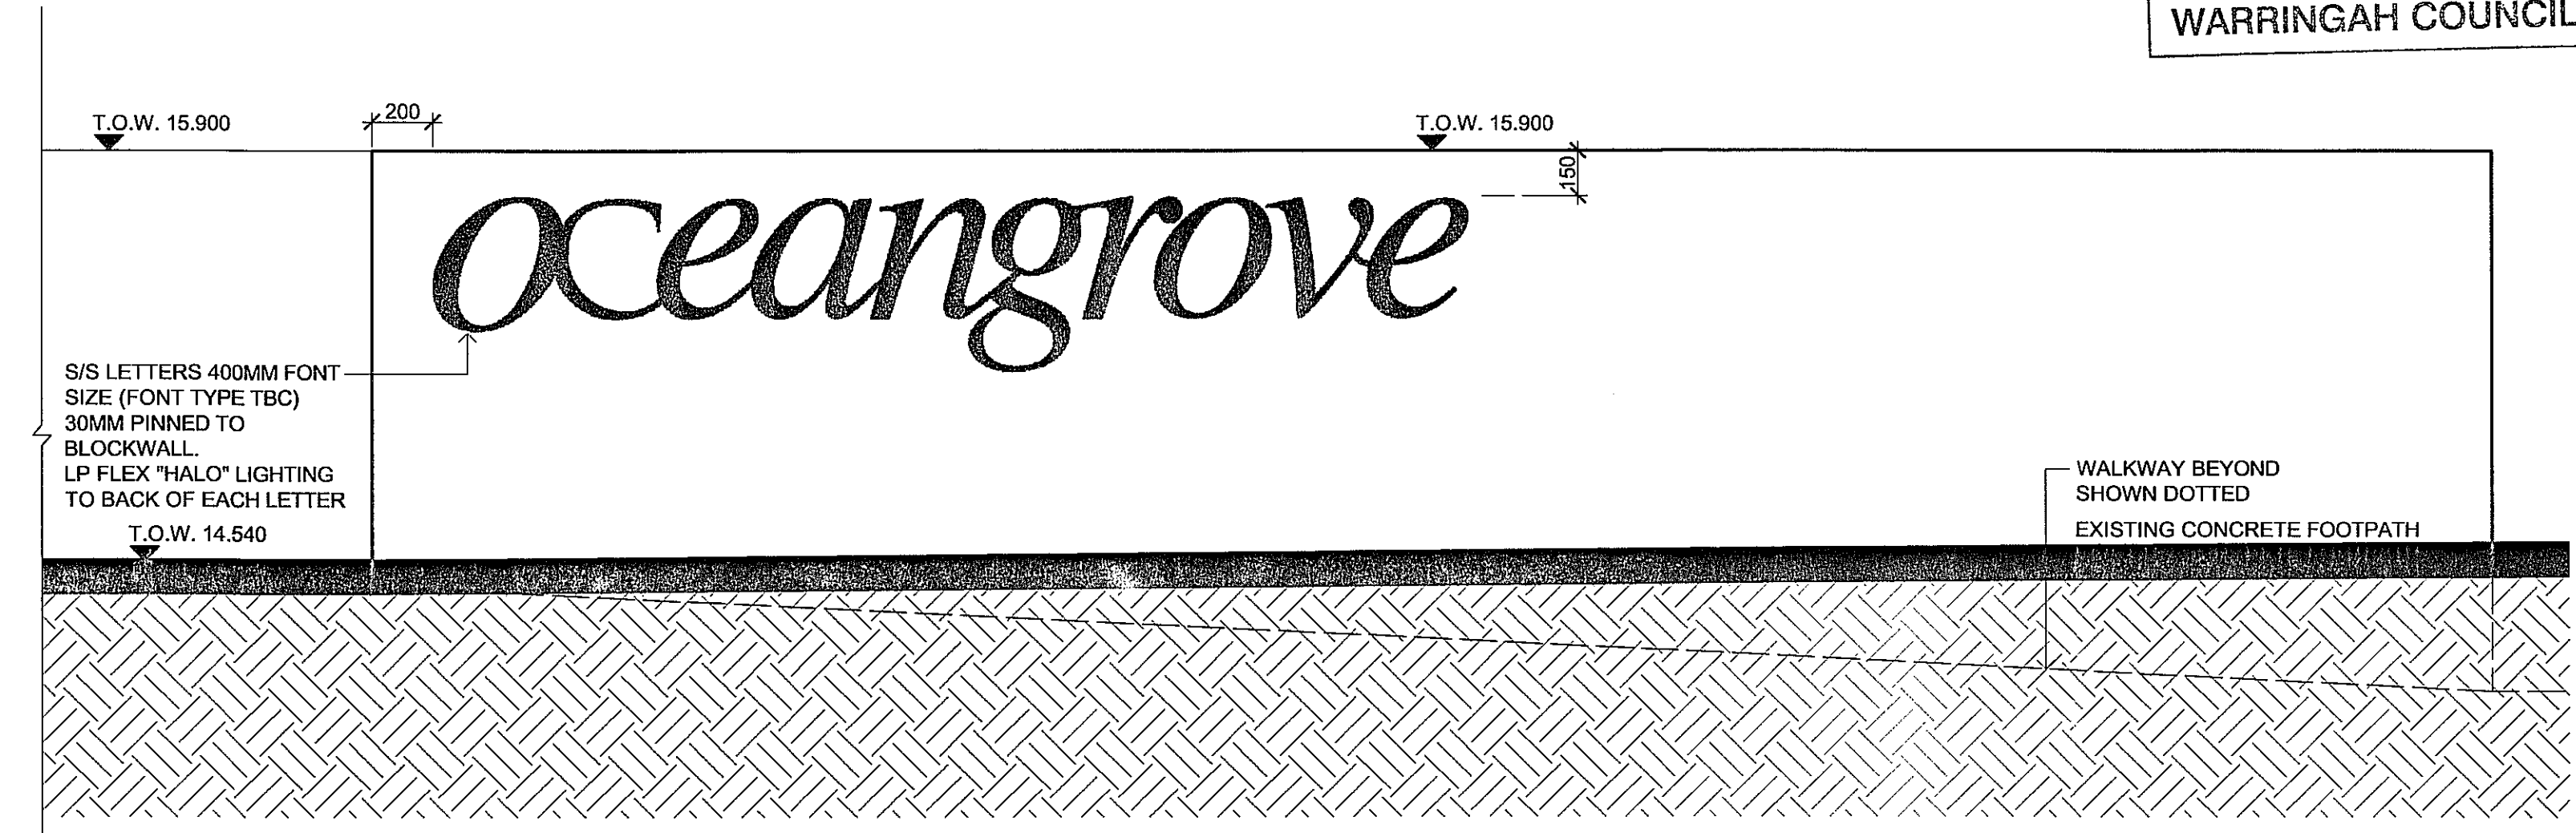

7 WEST ELEVATION  
1:20@A1 SIGNAGE 2 - PITTWATER ROAD

IMPORTANT NOTES:  
Do not scale from drawings  
All dimensions to be checked on site before commencement of work  
All discrepancies to be brought to the attention of the Architect  
Larger scale drawings and written dimensions take preference  
This drawing is copyright and the property of the author, and must not be released, copied or used without the express authority of MARCHESE + PARTNERS INTERNATIONAL PTY. LTD.

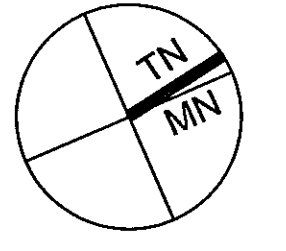

ISSUE	DATE	DESCRIPTION	BY
F	02/07/09	Re-issue for DA Approval	IP
E	21/04/09	Issue for DA Approval	IP
D	20/04/09	For Final Approval	IP
C	14/04/09	Issue to Modelmaker	IP
B	07/04/09	Issue for Development Application	IP
A	25/03/09	Preliminary Issue	IP

**marchese + partners international**  
Level 7, 107 Mount Street,  
North Sydney NSW 2060 Australia  
Ph: (02) 9922 4375 Fax: (02) 9929 5786  
E: info@marchesepartners.com.au  
Web: www.marchesepartners.com.au  
Sydney - Melbourne - Brisbane - San Diego  
ACN 098 552 151 ABN 20 098 552 151

CLIENT  
Dee Why RSL Club Limited

PROJECT  
OCEANGROVE  
8 Dee Why Parade  
DEE WHY

DRAWING TITLE  
BUILDING SIGNAGE  
WARRINGAH COUNCIL  
SCANNED  
10 JUL 2009  
2009.093408

SCALE	DATE	DRAWN	CHECKED
1:20	24/03/2009	IP	YD
JOB No.	DRAWING No.	ISSUE	
06008	A 13.01	F	

DA 2009/0484