






VICTOR ROAD

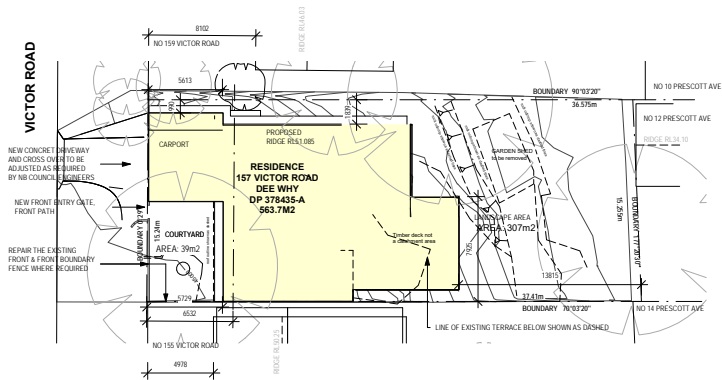


1 SITE PLAN.  
1: 200@A3

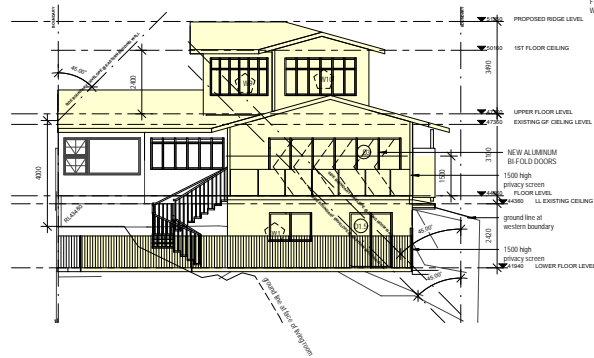


5 EAST ELEVATION.  
1: 100@A3

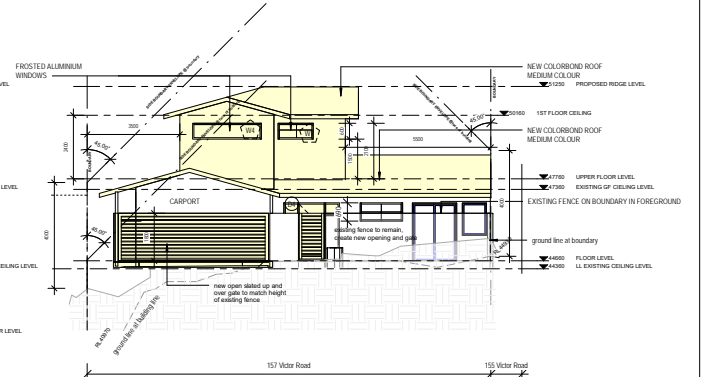

4 WEST ELEVATION.  
1: 100@A3

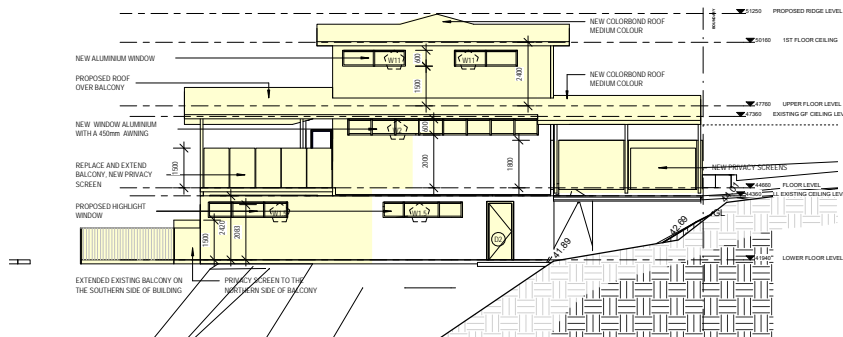

2 NORTH ELEVATION.  
1: 100@A3

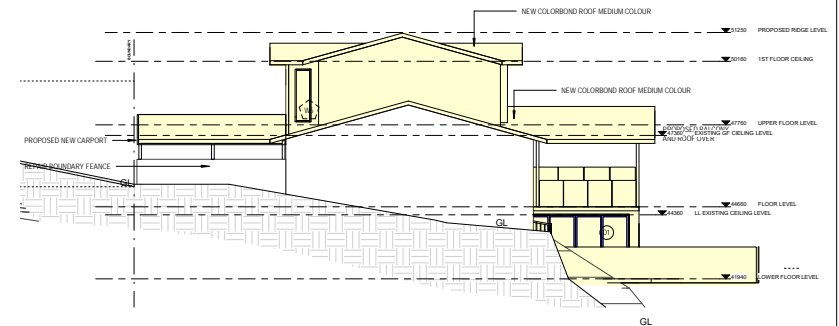

3 SOUTH ELEVATION.  
1: 100@A3

NOTE:  
ALL PROPOSED ADDITIONS  
HIGHLIGHTED IN YELLOW



GENERAL NOTES  
1. CONTRACTORS MUST VERIFY ALL DIMENSIONS ON SITE PRIOR TO THE COMMENCEMENT OF ANY WORK OR THE PREPARATION OF SHOP DRAWINGS.  
2. FIGURED DIMENSIONS TO BE USED IN PREFERENCE TO SCALED DIMENSIONS.

USE OF THESE DRAWINGS  
The design and details shown on these drawings are applicable to this project only and may not be reproduced in whole or in part or be used for any other project or purpose without the written permission of Woodhouse & Danks Pty. Ltd. with whom copyright resides.

No.	DATE	REVISION OR ISSUE	DWN	CHK	No.	DATE	REVISION OR ISSUE	DWN	CHK	No.	DATE	REVISION OR ISSUE	DWN	CHK

ALTERATIONS & ADDITIONS  
157 VICTOR ROAD, DEE WHY, NSW 2099  
PHILIP & SOPHIE SPENCER

NOTIFICATION ELEVATIONS



WOODHOUSE & DANKS ARCHITECTS  
Suite 207 - Level 2, 20 Dale Street, Brookvale, NSW 2100

T: (02) 9939 8810 F: (02) 9939 8830  
E: admin@woodhousedanks.com.au

SCALE: As indicated @ A2  
DATE: MARCH 2015  
DWN: Author

JOB No.  
14010

DWG. No. REV  
NO1