

Contact Us	
The General Manager, 725 Pittwater Road, Dee Why NSW 2099 or Customer Service Centre, Northern Beaches Council DX9118 Dee Why	
Email	council@warringah.nsw.gov.au
Fax	9942 2606
If you need help lodging your application call Customer Service on (02) 9942 2111 or come in and talk to us at the Civic Centre, Dee Why.	

Office Use Only											


Part 1: Declaration



1. DECLARATION	
I hereby certify that the shadow diagrams submitted with the proposal at	
Address	
For the erection of <i>Description of development</i>	
<ul style="list-style-type: none"> In accordance with the survey (prepared by a registered surveyor) which is required to be submitted with the application Drawn to true north Indicate shadow cast by the proposal at 9am, noon, 3pm, 21 June To indicate the shadow cast by existing buildings and structures on the site and in the surrounding area 	

Part 2: Certification

2. CERTIFIER			
Title	Mr	Mrs	Ms
	Other		
Full family name <i>(no initials) (or Company)</i>			
Full given names <i>(no initials) (or A.C.N)</i>			
Phone		Alternate	
Mobile		Fax	
Qualification <i>(i.e. Architect, Planner, Computer Technician, Surveyor)</i>			

Part 3: Signature

3. APPLICANT(S) SIGNATURE	
Signature	
Date	9

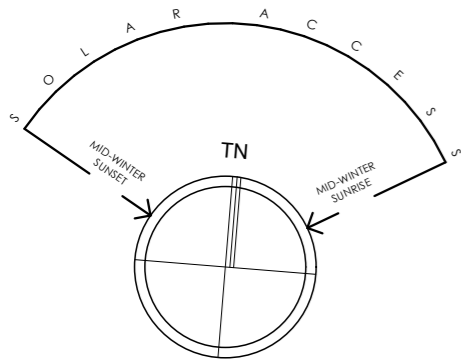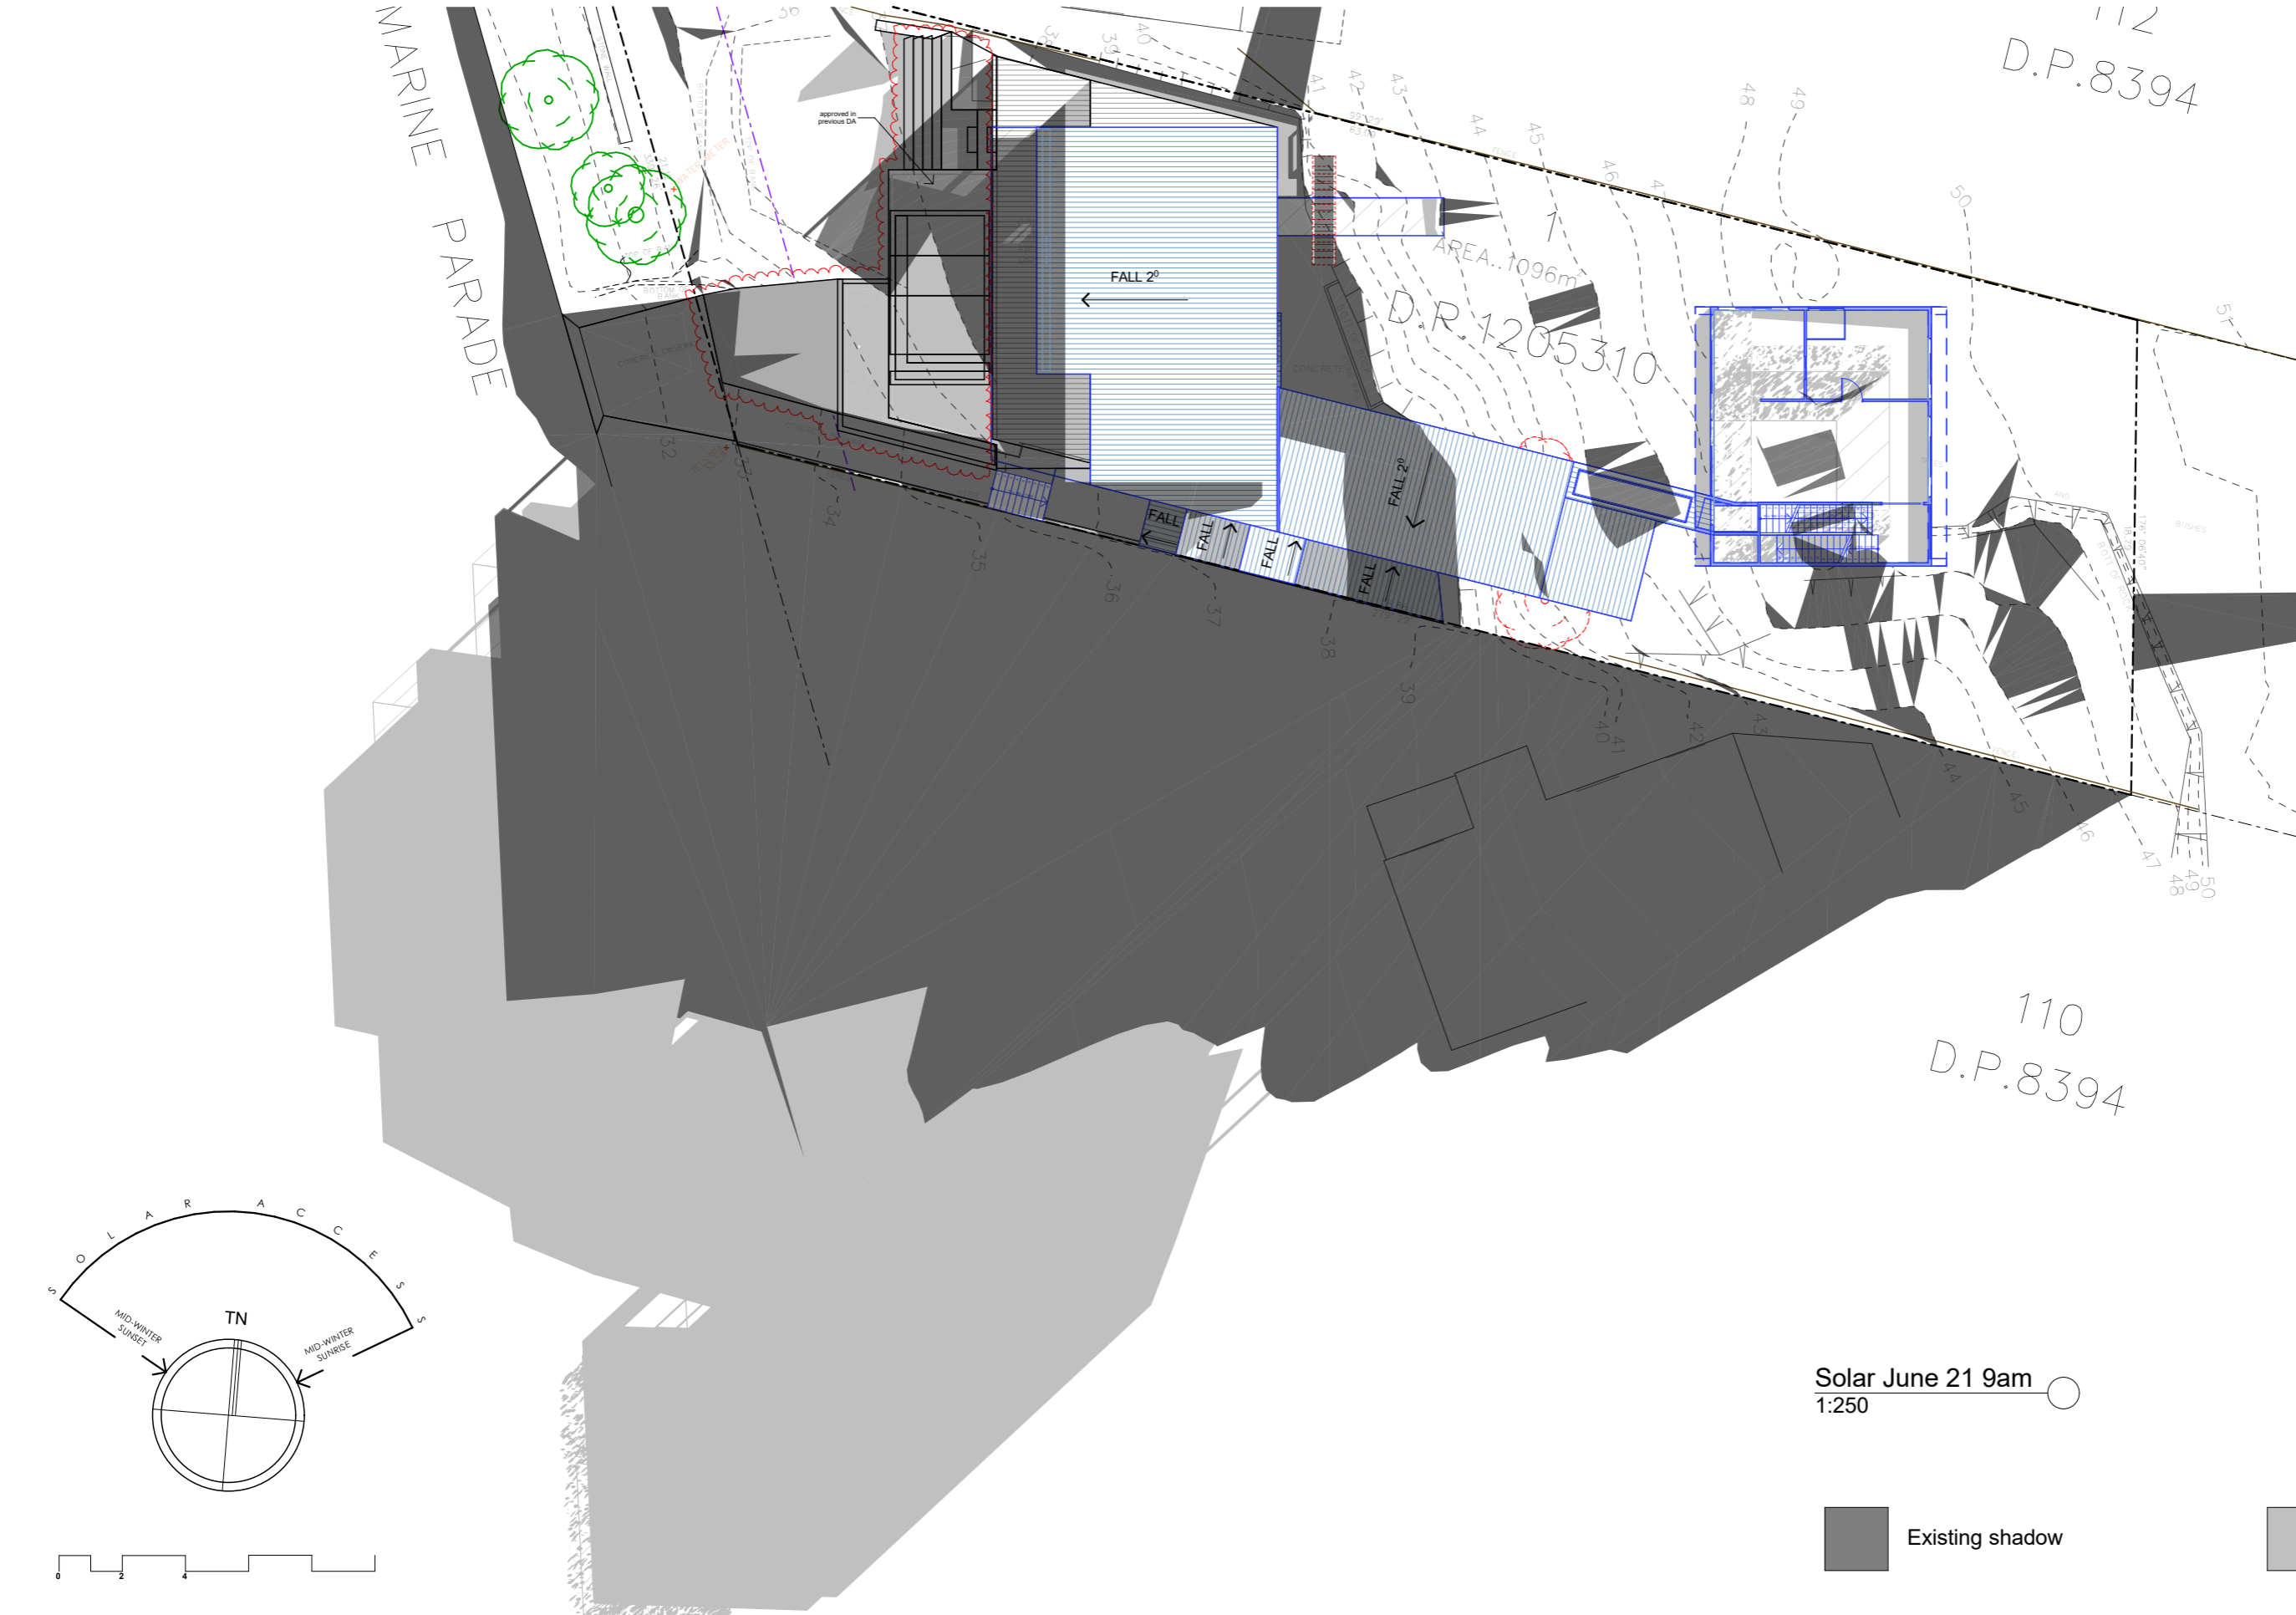

Solar June 21 9am
1:250

Existing shadow Proposed shadow



DO NOT SCALE DRAWINGS. CHECK ALL DIMENSIONS ON SITE. FIGURED DIMENSIONS TAKE PRECEDENCE.
The builder shall check and verify all dimensions and verify all errors and omissions to the Architect. Do not scale the drawings. Drawings shall not be used for construction purposes until issued by the Architect for construction.

REV	DATE	DESCRIPTION

sketchArc
Po Box 377 Manly 1655
m : 0422 521 871
e : power@sketcharc.com.au
w : www.sketcharc.com.au

PROJECT: 67 Marine Pde, Avalon, 2107, NSW
Additions & Alterations
LOT 1 in DP1205310 - 1096m2


CLIENT: Private

= Proposed Work

= Demolition

= Existing

STATUS: DA		PROJECT NUMBER: 1816
DATE: 020819	SCALE: 1:100@A3	no scale
STAGE: DA	DRAWN/DESIGNER: PB / MP	
DRAWING NO: DA20		

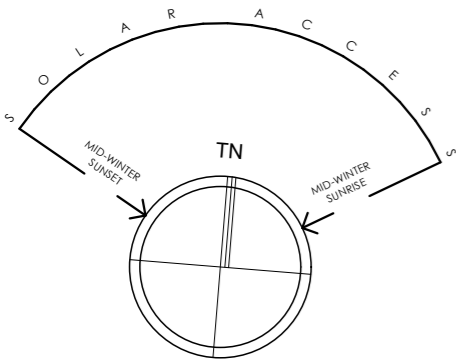

Solar June 21 12pm
1:250

Existing shadow Proposed shadow

DO NOT SCALE DRAWINGS. CHECK ALL DIMENSIONS ON SITE. FIGURED DIMENSIONS TAKE PRECEDENCE.

The builder shall check and verify all dimensions and verify all errors and omissions to the Architect. Do not scale the drawings. Drawings shall not be used for construction purposes until issued by the Architect for construction.

REV	DATE	DESCRIPTION

sketchArc
Po Box 377 Manly 1655
m : 0422 521 871
e : power@sketcharc.com.au
w : www.sketcharc.com.au

PROJECT: 67 Marine Pde, Avalon, 2107, NSW
Additions & Alterations
LOT 1 in DP1205310 - 1096m2


CLIENT: Private

= Proposed Work
= Demolition
= Existing

STATUS: DA
DATE: 020819
STAGE: DA
DRAWING NO: DA21

SCALE: 1:100@A3
DRAWN/DESIGNER: PB / MP

PROJECT NUMBER: 1816
no scale

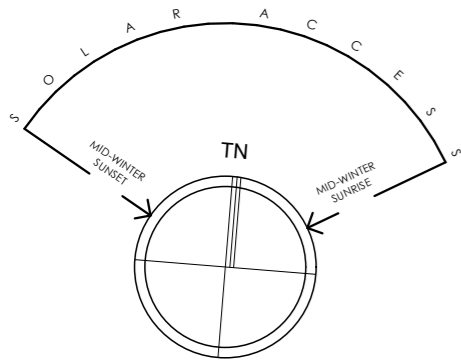



DO NOT SCALE DRAWINGS. CHECK ALL DIMENSIONS ON SITE. FIGURED DIMENSIONS TAKE PRECEDENCE.

The builder shall check and verify all dimensions and verify all errors and omissions to the Architect. Do not scale the drawings. Drawings shall not be used for construction purposes until issued by the Architect for construction.

REV	DATE	DESCRIPTION

sketchArc
Po Box 377 Manly 1655
m : 0422 521 871
e : power@sketcharc.com.au
w : www.sketcharc.com.au

PROJECT: 67 Marine Pde, Avalon, 2107, NSW
Additions & Alterations
LOT 1 in DP1205310 - 1096m2

CLIENT: Private

= Proposed Work

= Demolition

= Existing

STATUS: DA

DATE: 020819

STAGE: DA

DRAWING NO: DA22

SCALE: 1:100@A3

DRAWN/DESIGNER: PB / MP

PROJECT NUMBER: 1816

no scale



Neighbour South Elevational - 9am existing



Neighbour South Elevational - 12pm existing



Neighbour South Elevational - 3pm existing



Neighbour South Elevational - 9am proposed



Neighbour South Elevational - 12pm proposed



Neighbour South Elevational - 3pm proposed