


			General Notes: Lot 41. DP13760.	
C	16/4/24	Pitched roof leading edge pulled back 300mm	TD	 Z
B	12/12/23	Updated survey information	TD	
A	7/8/23	Raised roof and clestory windows moved behind M.H.W.M.	TD	
Rev	Date	Note	By	

			Reason For Issue:	
			Copyright : This design and drawings are not to be used or reproduced wholly or in part without written permission of Utz-Sanby Architects. All dimensions are given in millimetres. All dimensions are to be checked on site by the Builder. Do not scale off the drawing. Nominated Architect: Duncan Sanby Reg. No. 6227	

			Boatshed	
			Alterations & Additions	
			214 Hudson Parade, Clareville NSW 2107 -Northern Beaches Council-	
			For Mr. Patrick & Mrs. Nicole Hettler	

	Suite 103, 506 Miller St PO Box 224, Cammeray 2062 T 02 9904 2515 E architects@utzsanby.com www.utzsanby.com	
Project No. 2019	Drawing No. DA-01	Rev No. C
SCALE 1:100 @ A1	Drawn By TD	Checked By XX

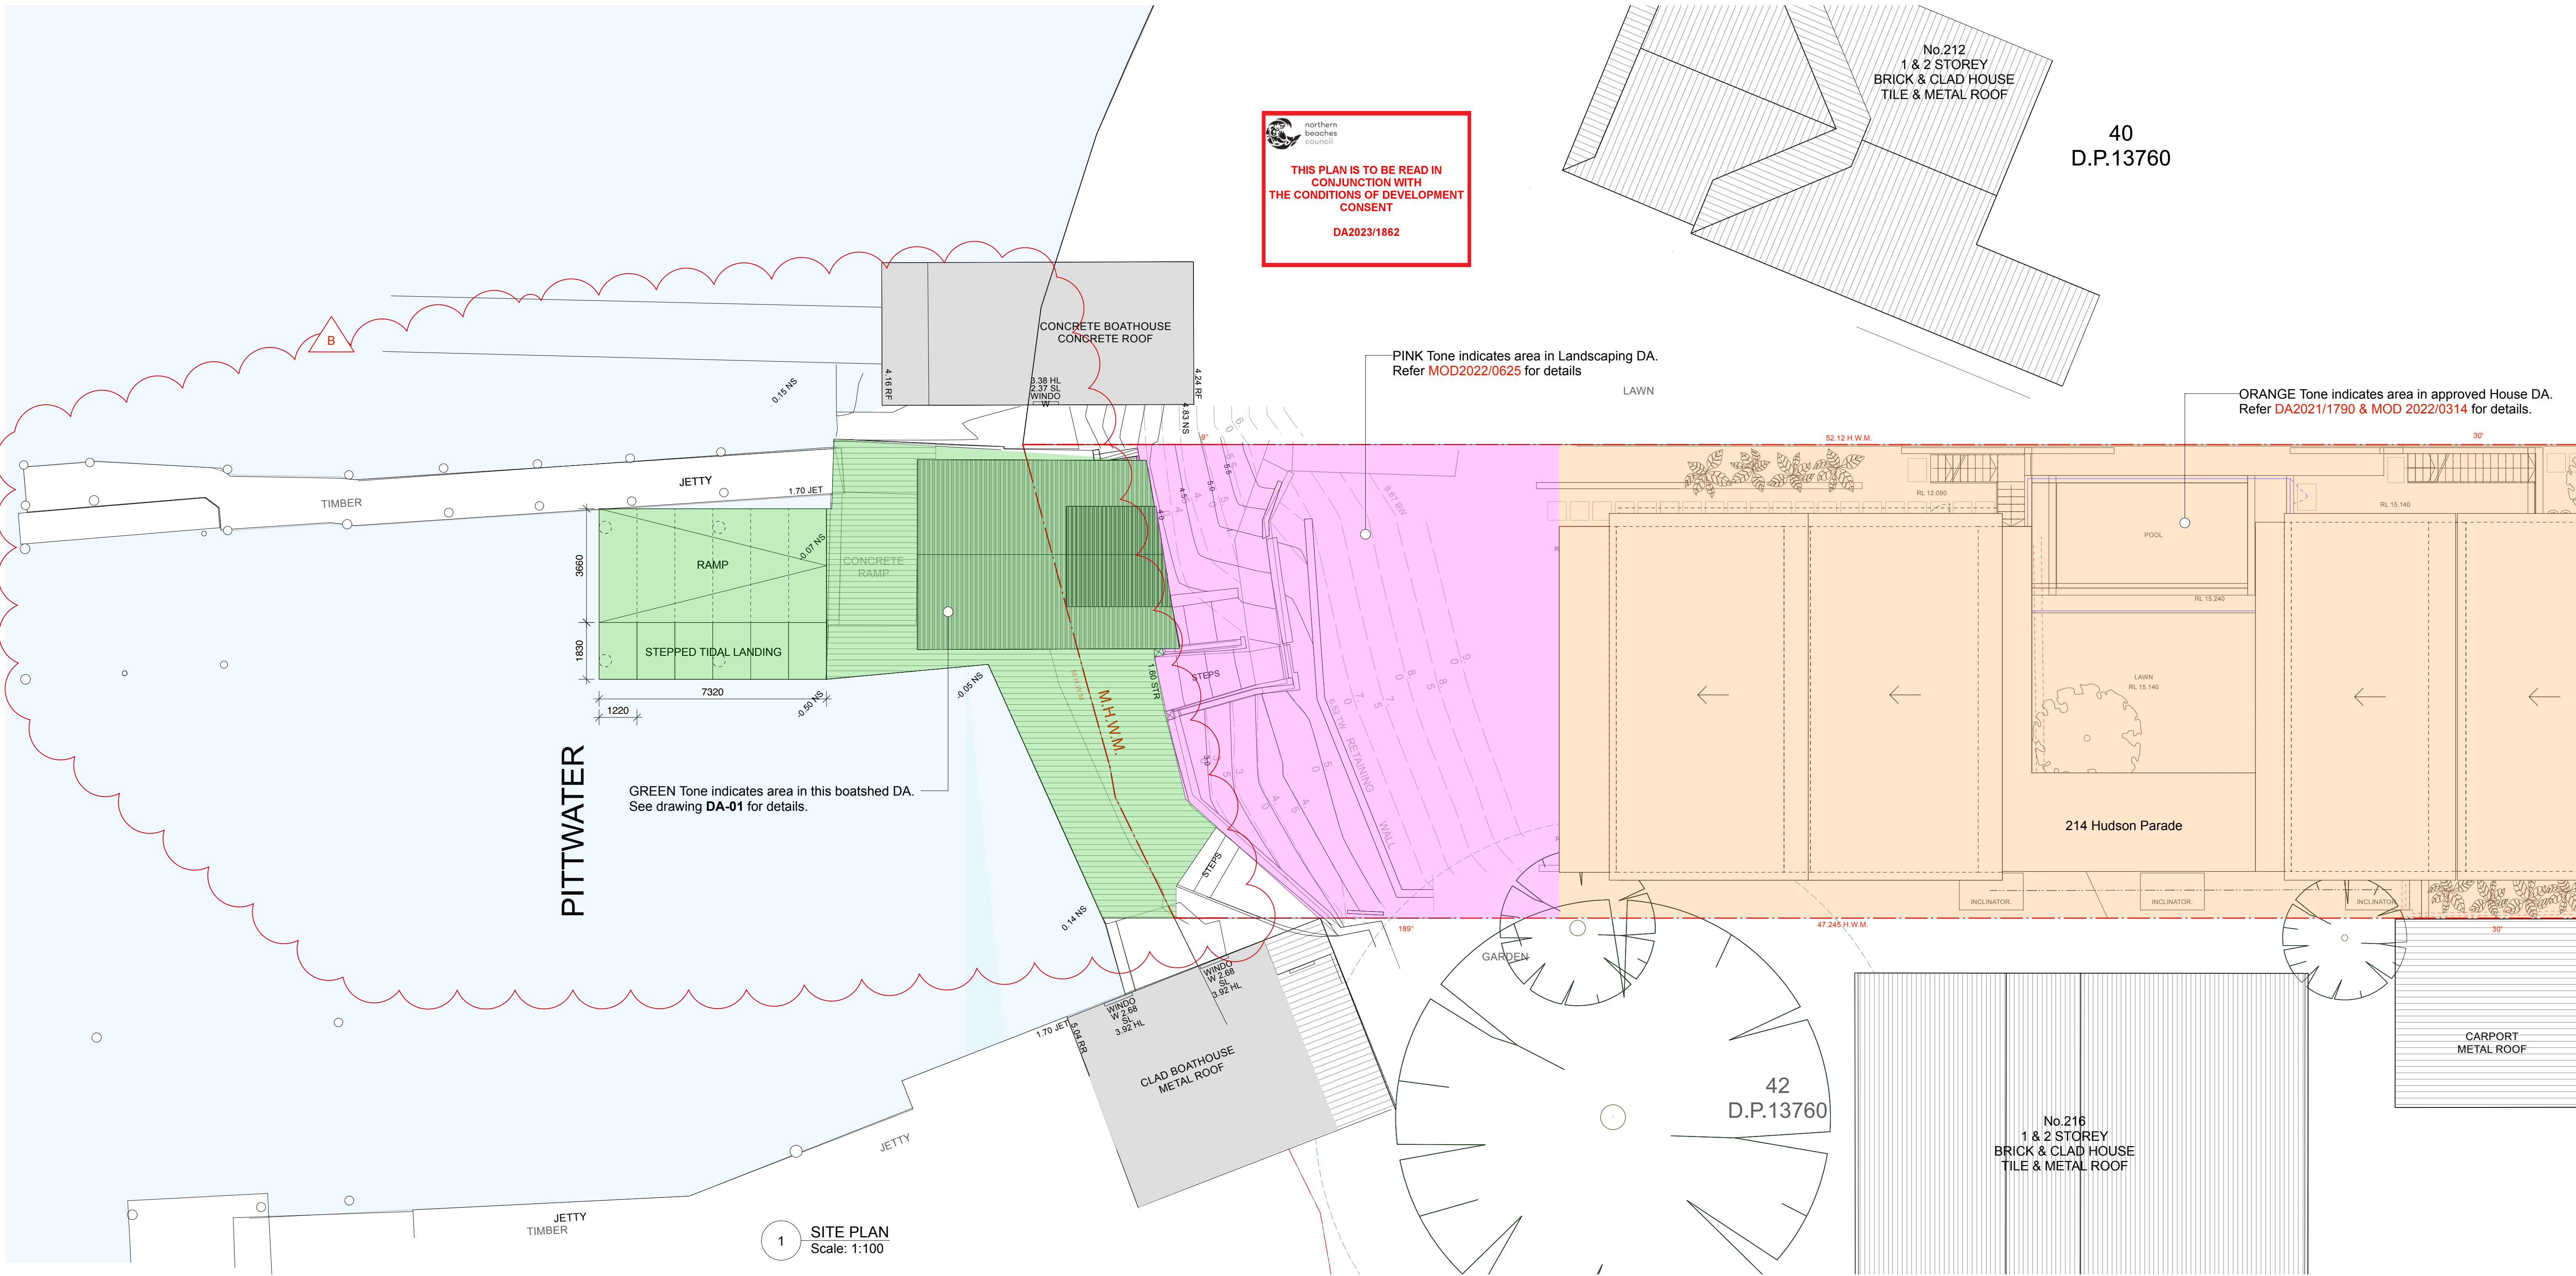

General Notes:			Reason For Issue:			Site Plan			UTZ SANBY ARCHITECTS		
Copyright : This design and drawings are not to be used or reproduced wholly or in part without written permission of Utz-Sanby Architects. All dimensions are given in millimetres. All dimensions are to be checked on site by the Builder. Do not scale off the drawing. Nominated Architect: Duncan Sanby Reg. No. 4227			Project No. 2019			Alterations & Additions			Suite 103, 504 Miller St PO Box 224, Cammeray 2062 T 02 9904 2515 E architects@utzsanby.com www.utzsanby.com		
214 Hudson Parade, Clareville NSW 2107 -Northern Beaches Council-			Drawing No. DA-02			2019			Rev No. B		
For Mr. Patrick & Mrs. Nicole Heller			Drawn By TD			SCALE 1:100			Checked By XX		
Rev Date Note			By			B 12/12/23 Updated survey information					
A 12/12/23 Raised roof and clerestory windows moved behind M.H.W.M.			TD								
			TD								

