




THIS PLAN IS TO BE READ IN
CONJUNCTION WITH
THE CONDITIONS OF DEVELOPMENT
CONSENT

DA2019/0649

LOT 49
DP 11067

THREE LEVEL WEATHERBOARD
DWELLING METAL ROOF
No.5

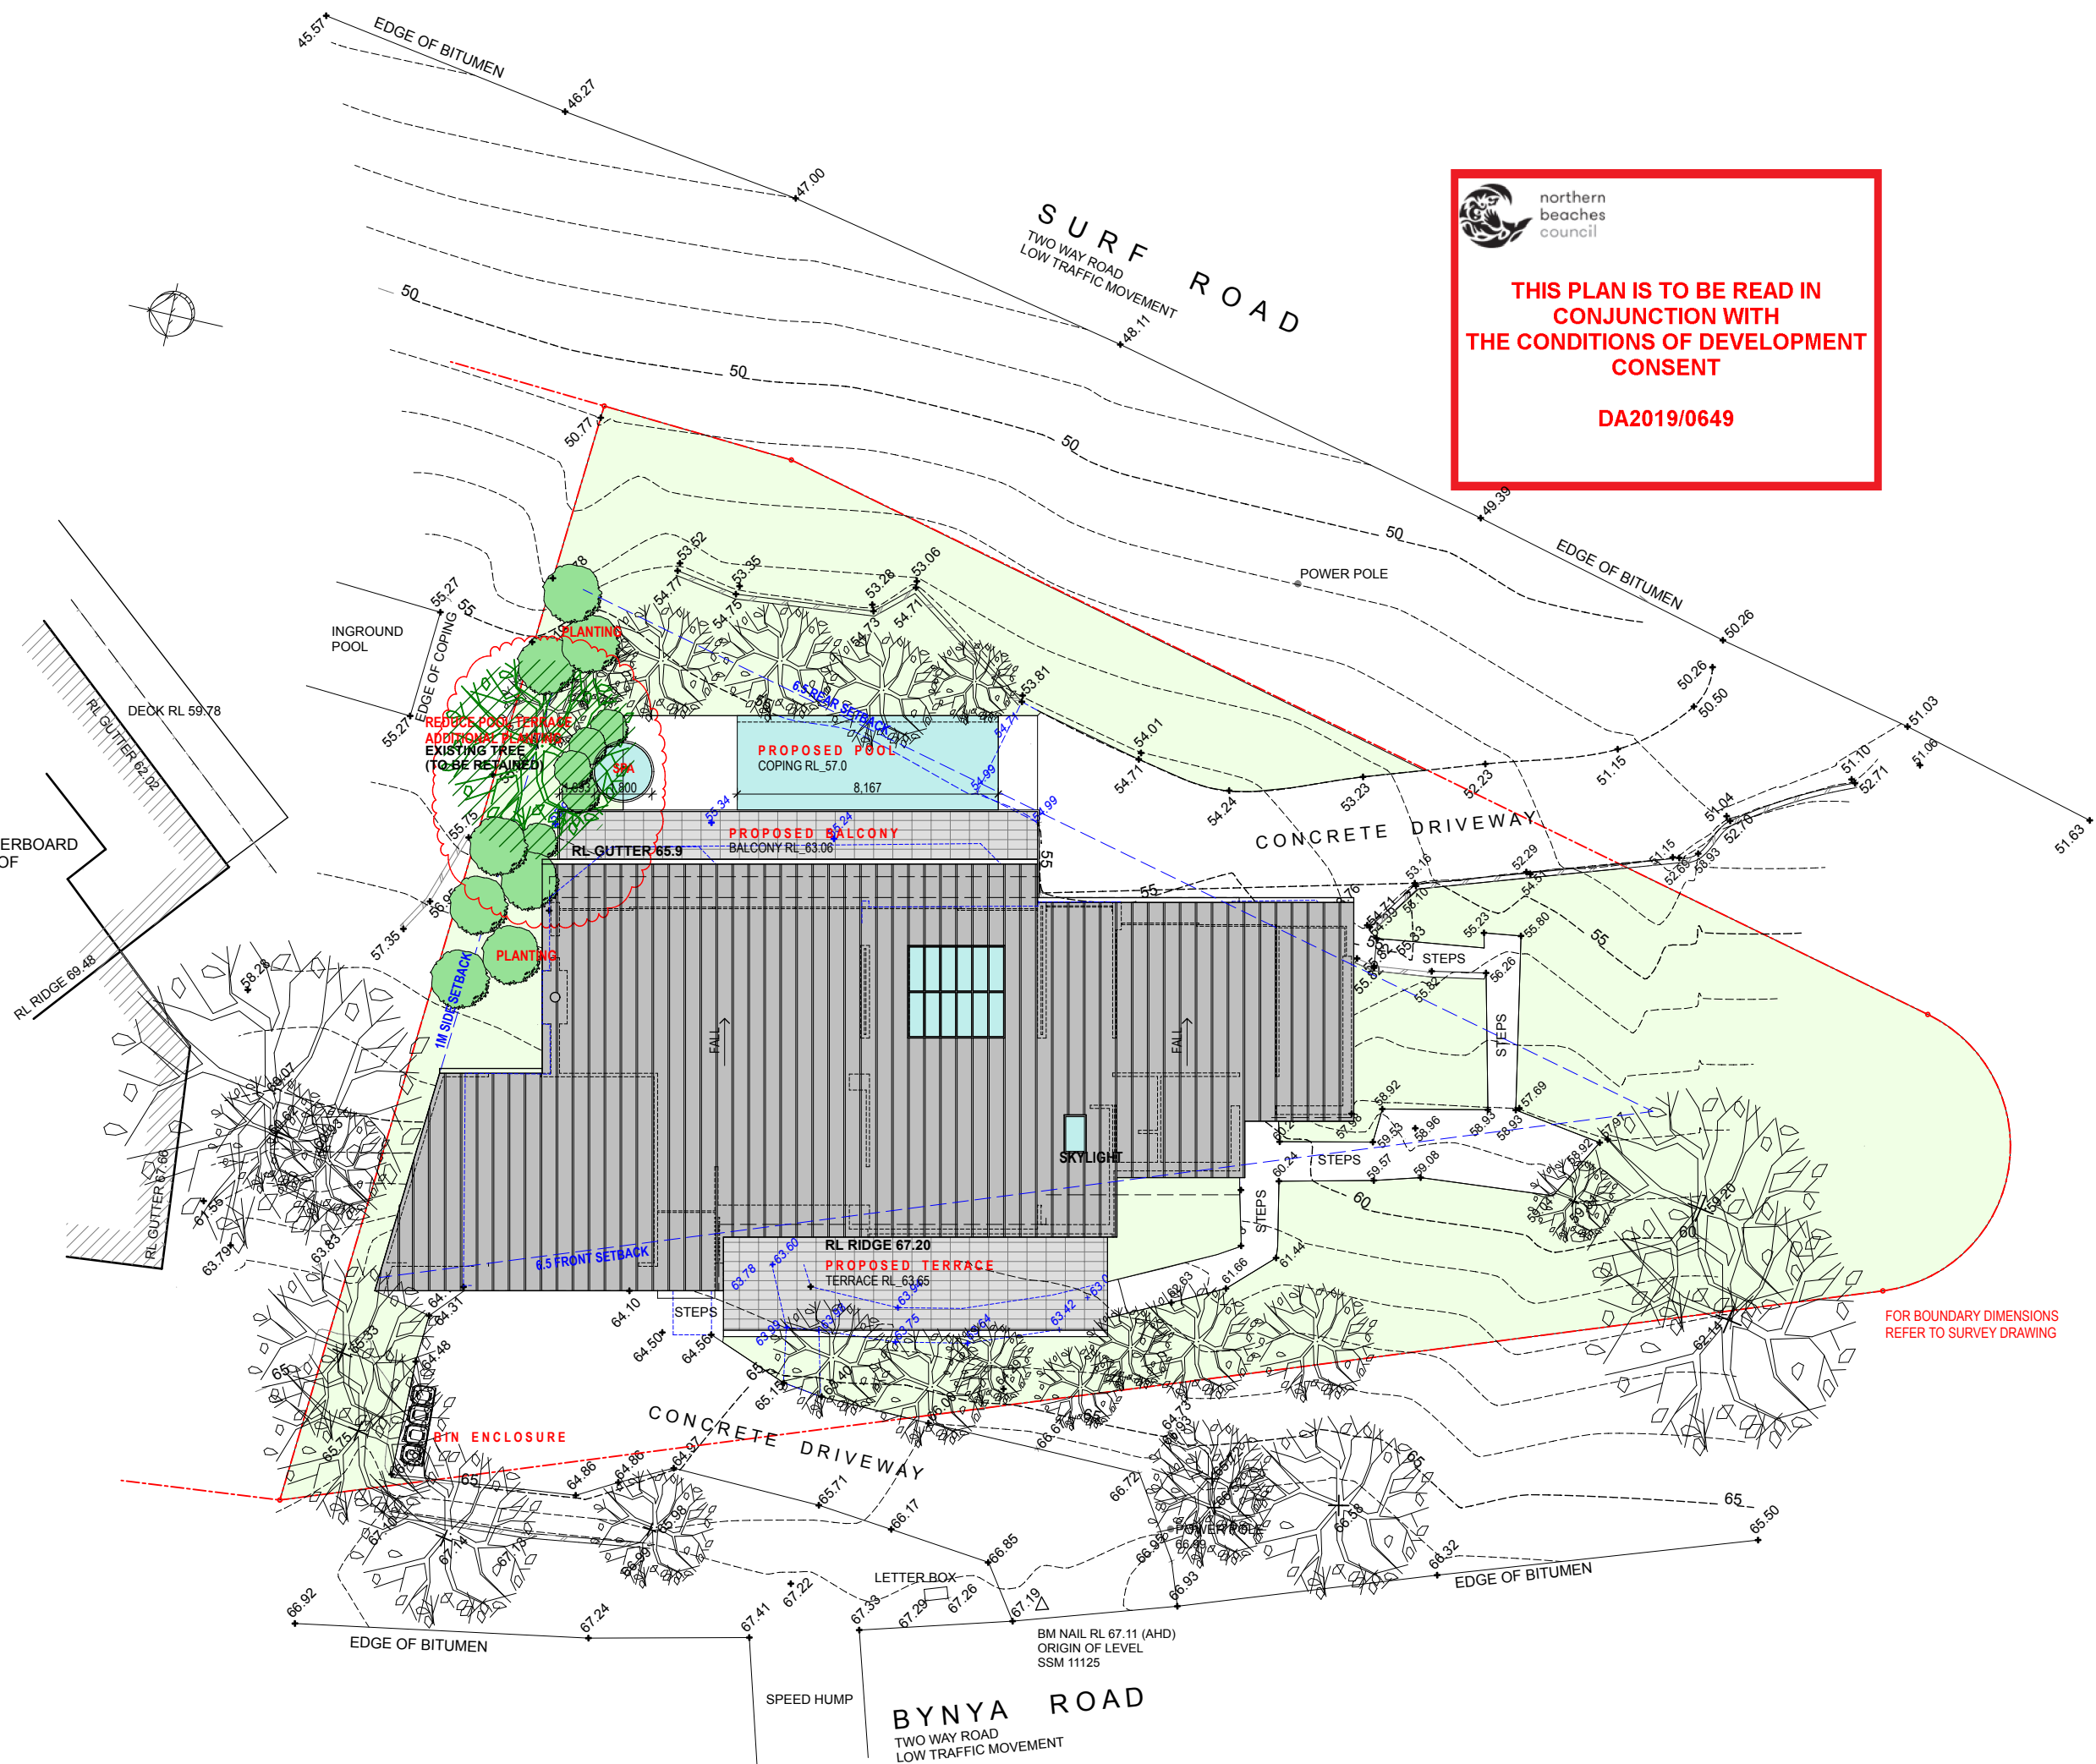

REVISIONS

06.06.2019_DA SUBMISSION_A
19.08.2019_REDUCE POOL TERRACE_B

CASE ORNSBY DESIGN PTY LTD.

M. +61 4 99 057 626
E. case@caseornsbyp.com
W. caseornsbyp.com

P.O.Box 154,
Newport Beach
2106, NSW

SCALE: 1:200

DATE: 08.03.2019


PROJECT No: 100

SITE PLAN

DA_02 B

This drawing is prepared for DA submission only. Case Ormsby Design Pty Ltd. is not responsible for the accuracy of information provided by consultants.
Copyright 2019
This drawing is copyright and must not be retained, copied or used without the written consent of Case Ormsby Design Pty Ltd.


EXISTING TREE
(TO BE RETAINED)



northern
beaches
council

THIS PLAN IS TO BE READ IN
CONJUNCTION WITH
THE CONDITIONS OF DEVELOPMENT
CONSENT

DA2019/0649

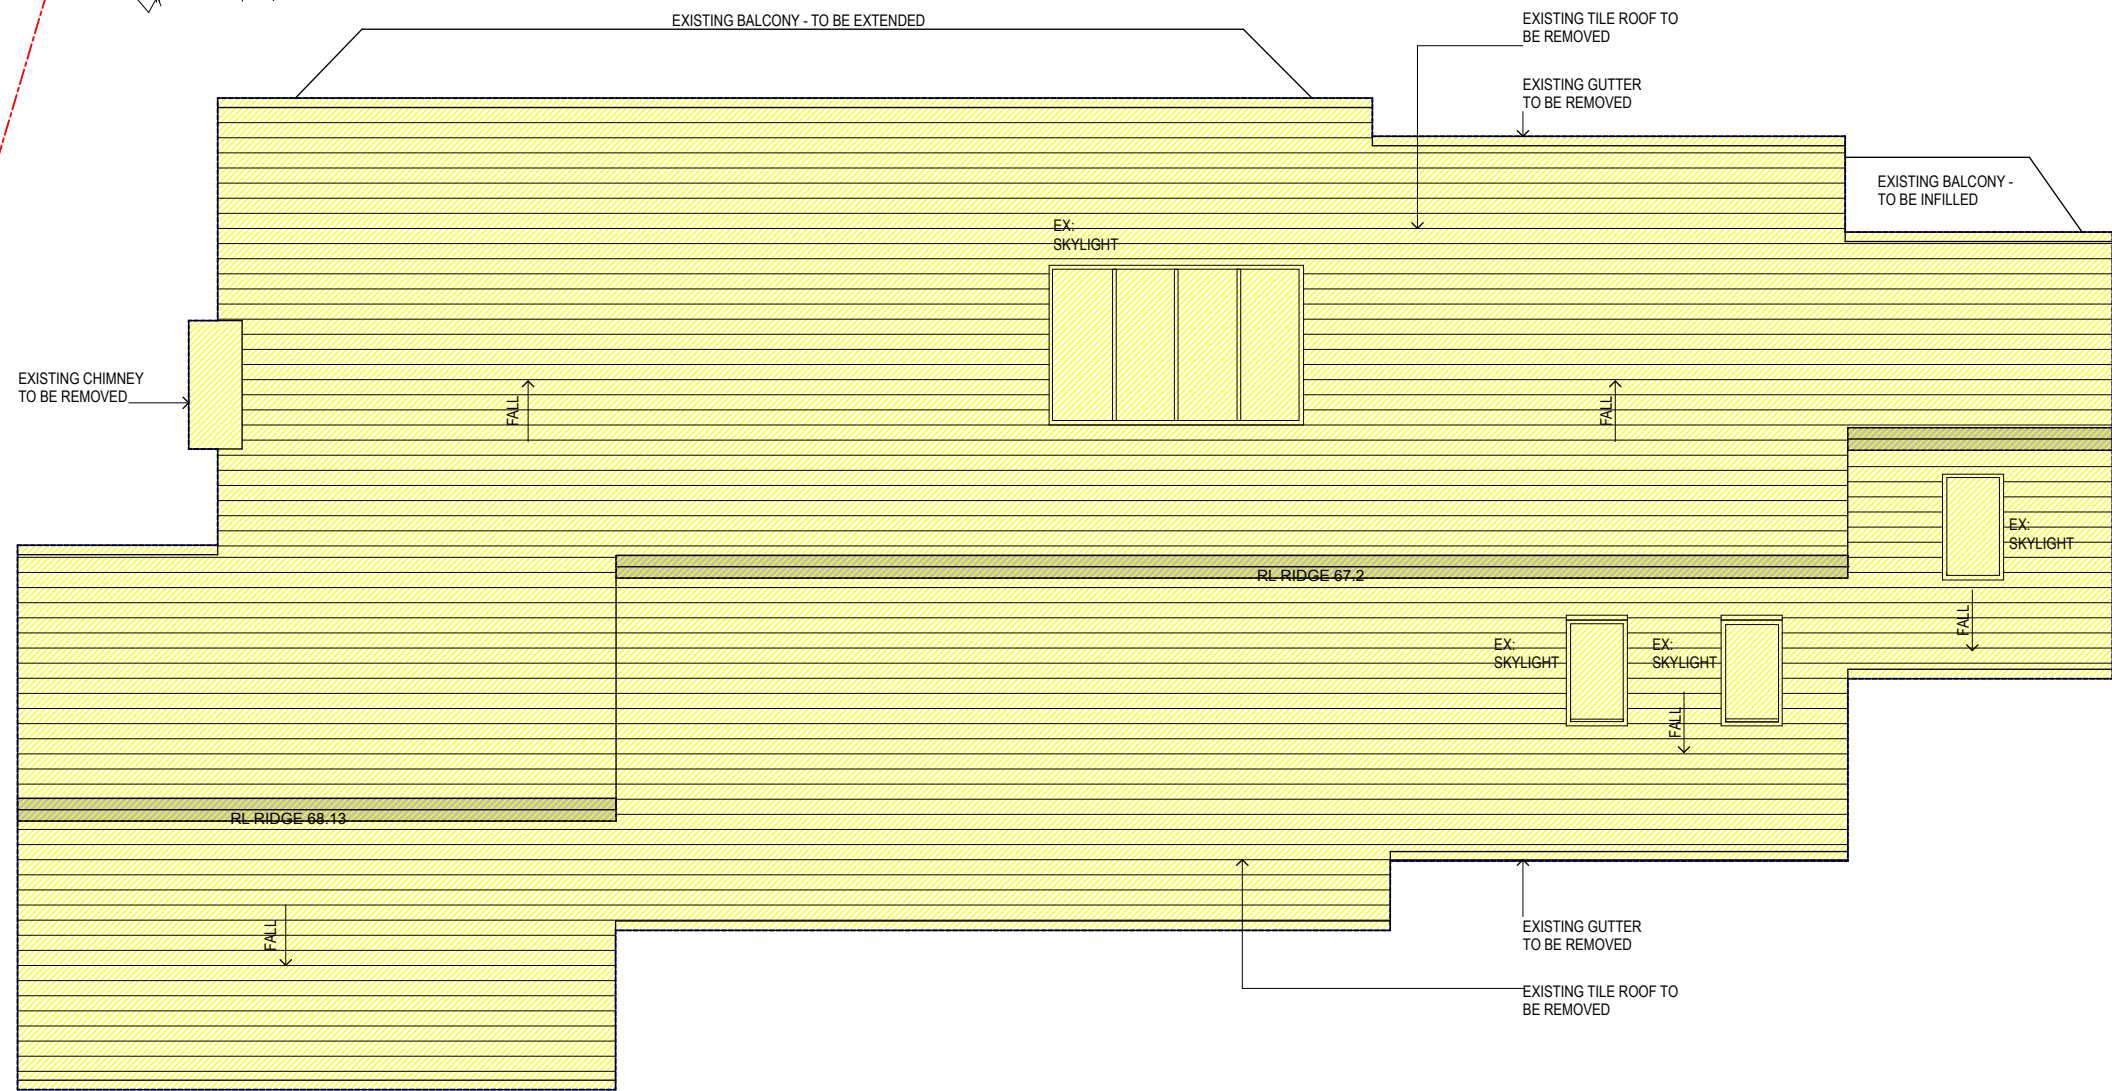

EXISTING ROOF / DEMO PLAN
SCALE_1 : 100 @ A3

REVISIONS	
06.06.2019	DA SUBMISSION_A

CASE ORNSBY DESIGN PTY LTD.

M. +61 4 99 057 626
E. case@caseornsby.com
W. caseornsby.com

P.O.Box 154,
Newport Beach
2106, NSW

SCALE:	1 : 100
DATE:	08.03.2019
PROJECT No:	100
EXISTING ROOF PLAN	




THIS PLAN IS TO BE READ IN
CONJUNCTION WITH
THE CONDITIONS OF DEVELOPMENT
CONSENT

DA2019/0649

CO/A

House alterations for:
MIRABELLE - MOZELL

03 BYNYA ROAD
WHALE BEACH, NSW, 2107

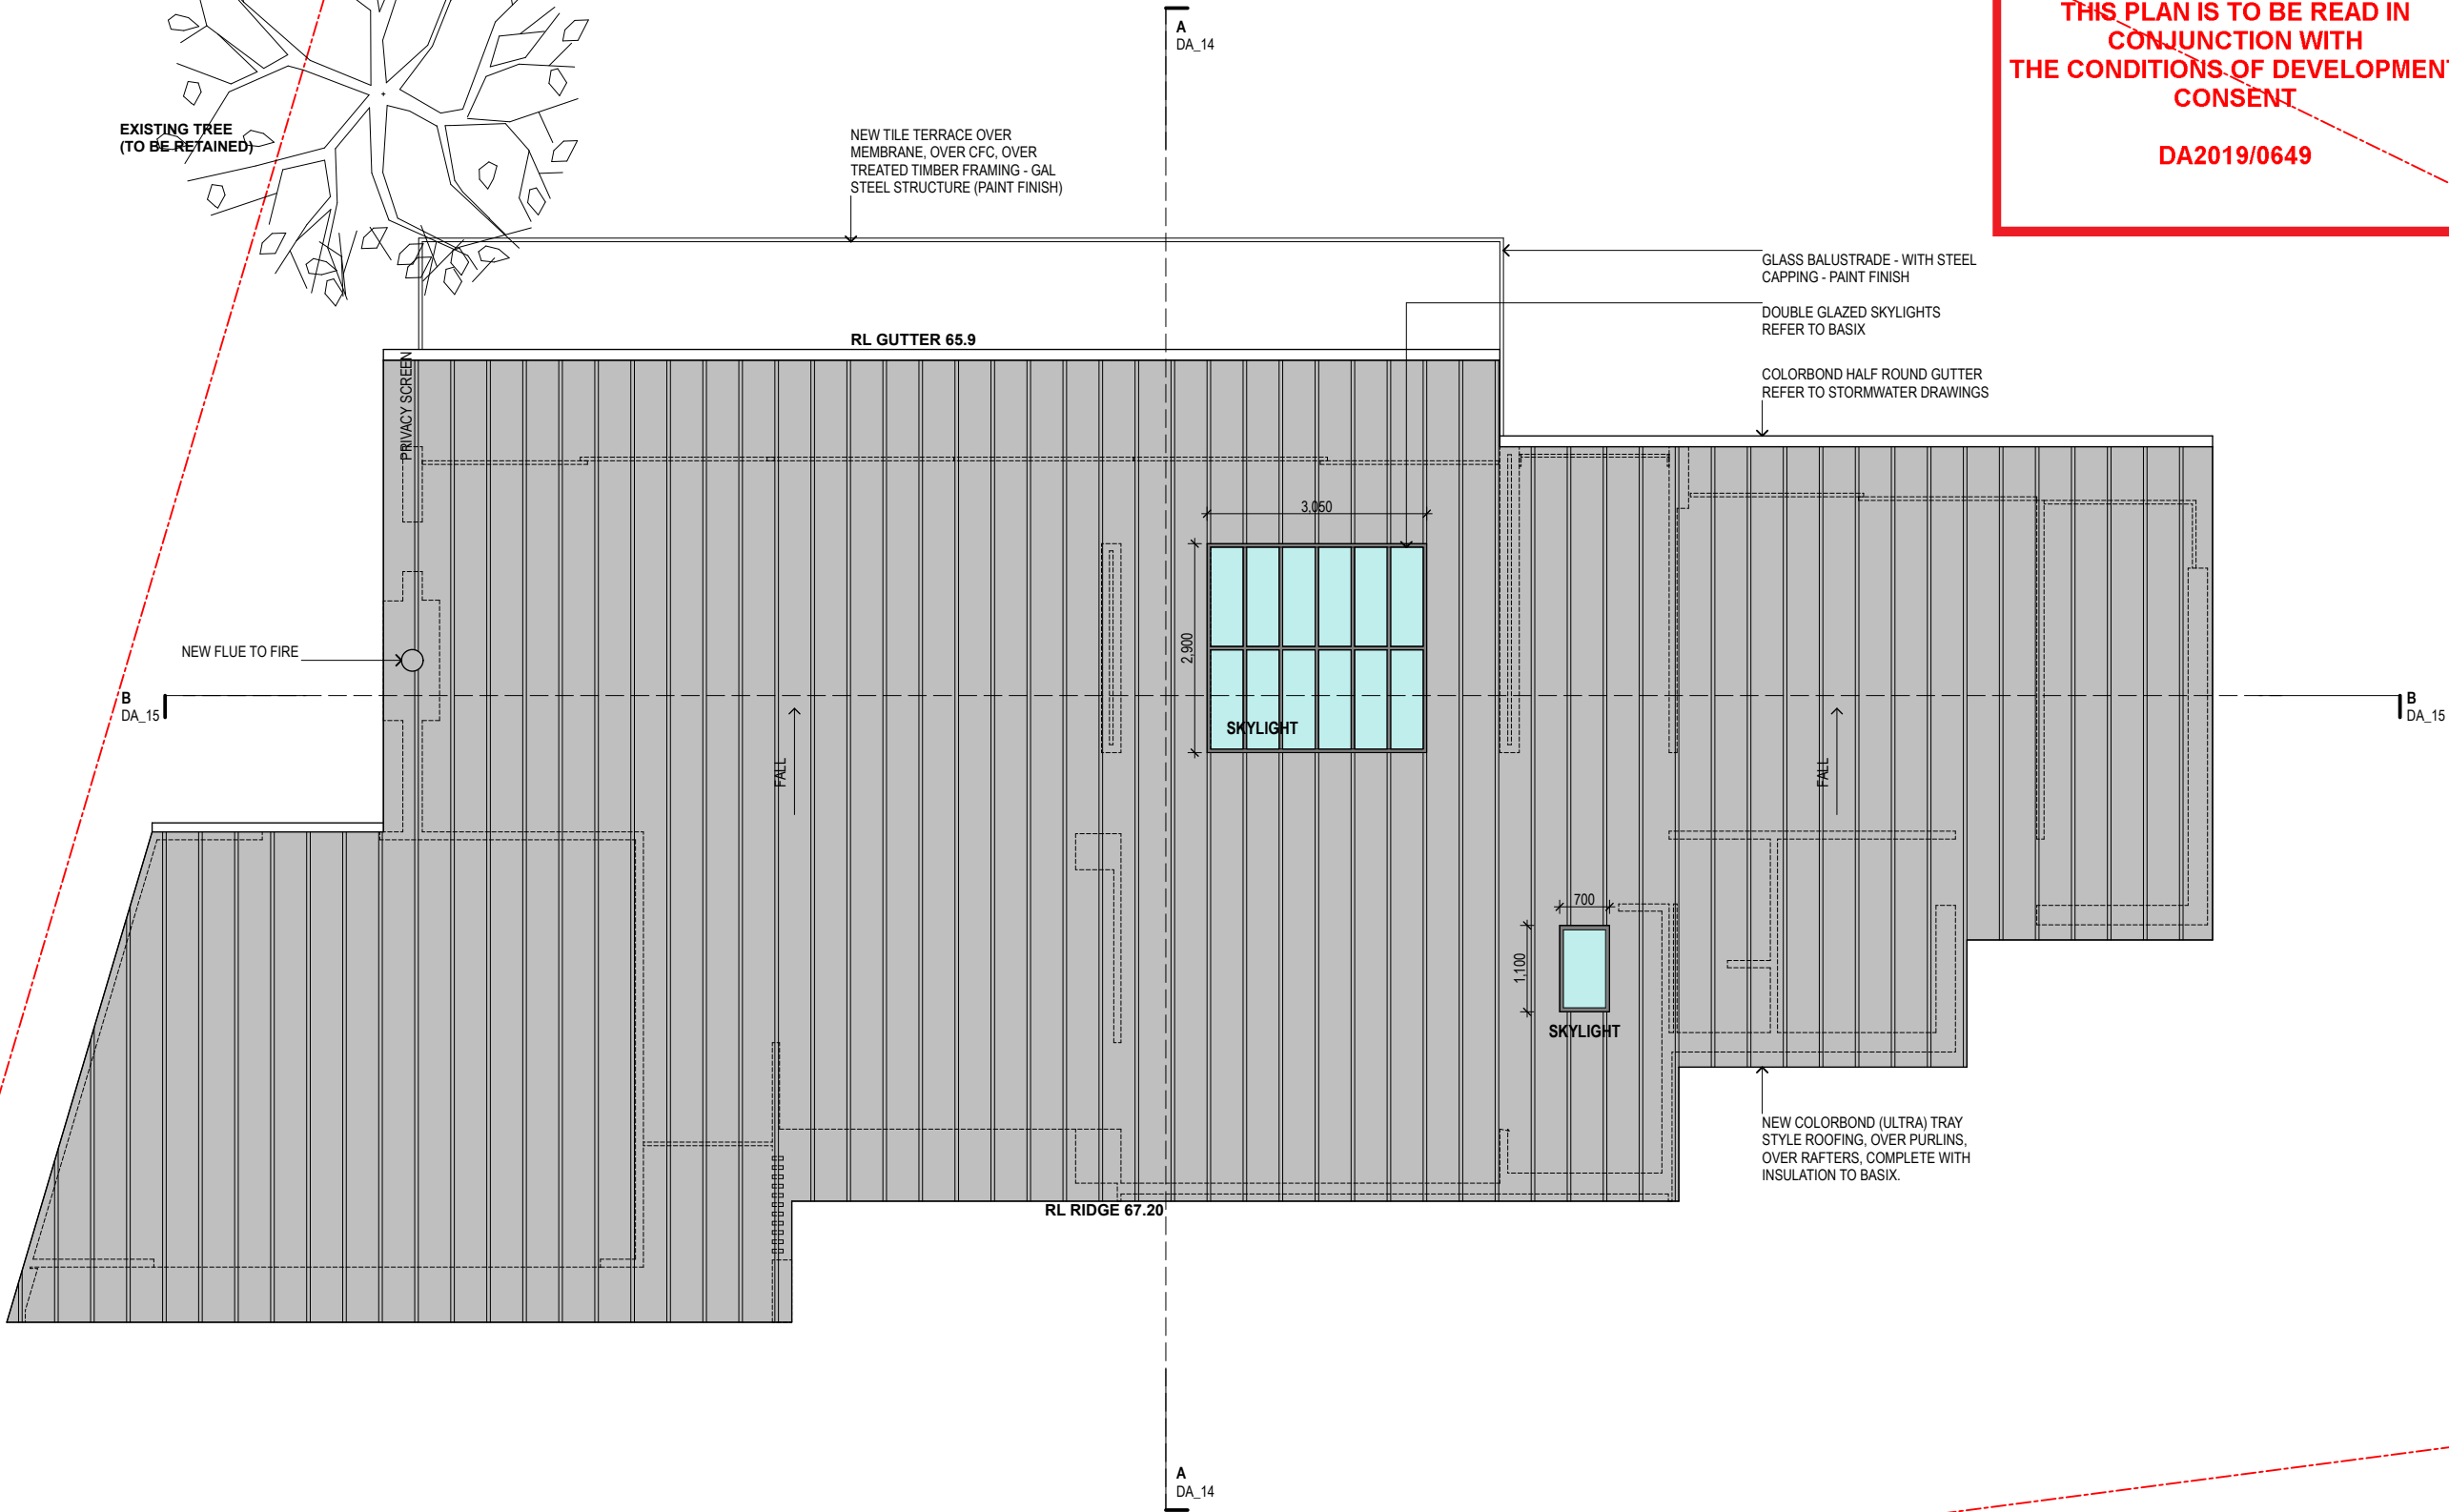

REVISIONS

06.06.2019_DA SUBMISSION_A

CASE ORNSBY DESIGN PTY LTD.

M. +61 4 99 057 626
E. case@caseornsby.com
W. caseornsby.com

P.O.Box 154,
Newport Beach
2106, NSW

SCALE: 1 : 100

DATE: 08.03.2019

PROJECT No: 100

PROPOSED ROOF PLAN

DA_10 A

This drawing is prepared for DA submission only. Case Ormsby Design Pty Ltd. is not responsible for the accuracy of information provided by consultants.
Copyright 2019
This drawing is copyright and must not be retained, copied or used without the written consent of Case Ormsby Design Pty Ltd.



northern
beaches
council

CO/A

THIS PLAN IS TO BE READ IN
CONJUNCTION WITH
THE CONDITIONS OF DEVELOPMENT
CONSENT

DA2019/0649

House alterations for:
MIRABELLE - MOZELL

03 BYNYA ROAD
WHALE BEACH, NSW, 2107

PROPOSED WEST ELEVATION
SCALE _ 1 : 100

PROPOSED EAST ELEVATION
SCALE _ 1 : 100

REVISIONS

CASE ORNSBY DESIGN PTY LTD.

M. +61 4 99 057 626
E. case@caseornsbys.com
W. caseornsbys.com

P.O.Box 154,
Newport Beach
2106, NSW

SCALE: 1 : 100

DATE: 08.03.2019

PROJECT No: 100

PROPOSED ELEVATIONS:
(EAST & WEST)

DA_11 A

This drawing is prepared for DA submission only. Case Ormsby Design Pty Ltd. is not responsible for the accuracy of information provided by consultants.
Copyright 2019
This drawing is copyright and must not be retained, copied or used without the written consent of Case Ormsby Design Pty Ltd.




**THIS PLAN IS TO BE READ IN
CONJUNCTION WITH
THE CONDITIONS OF DEVELOPMENT
CONSENT**

DA2019/0649

CO/A

House alterations for:
MIRABELLE - MOZELL

03 BYNYA ROAD
WHALE BEACH, NSW, 2107

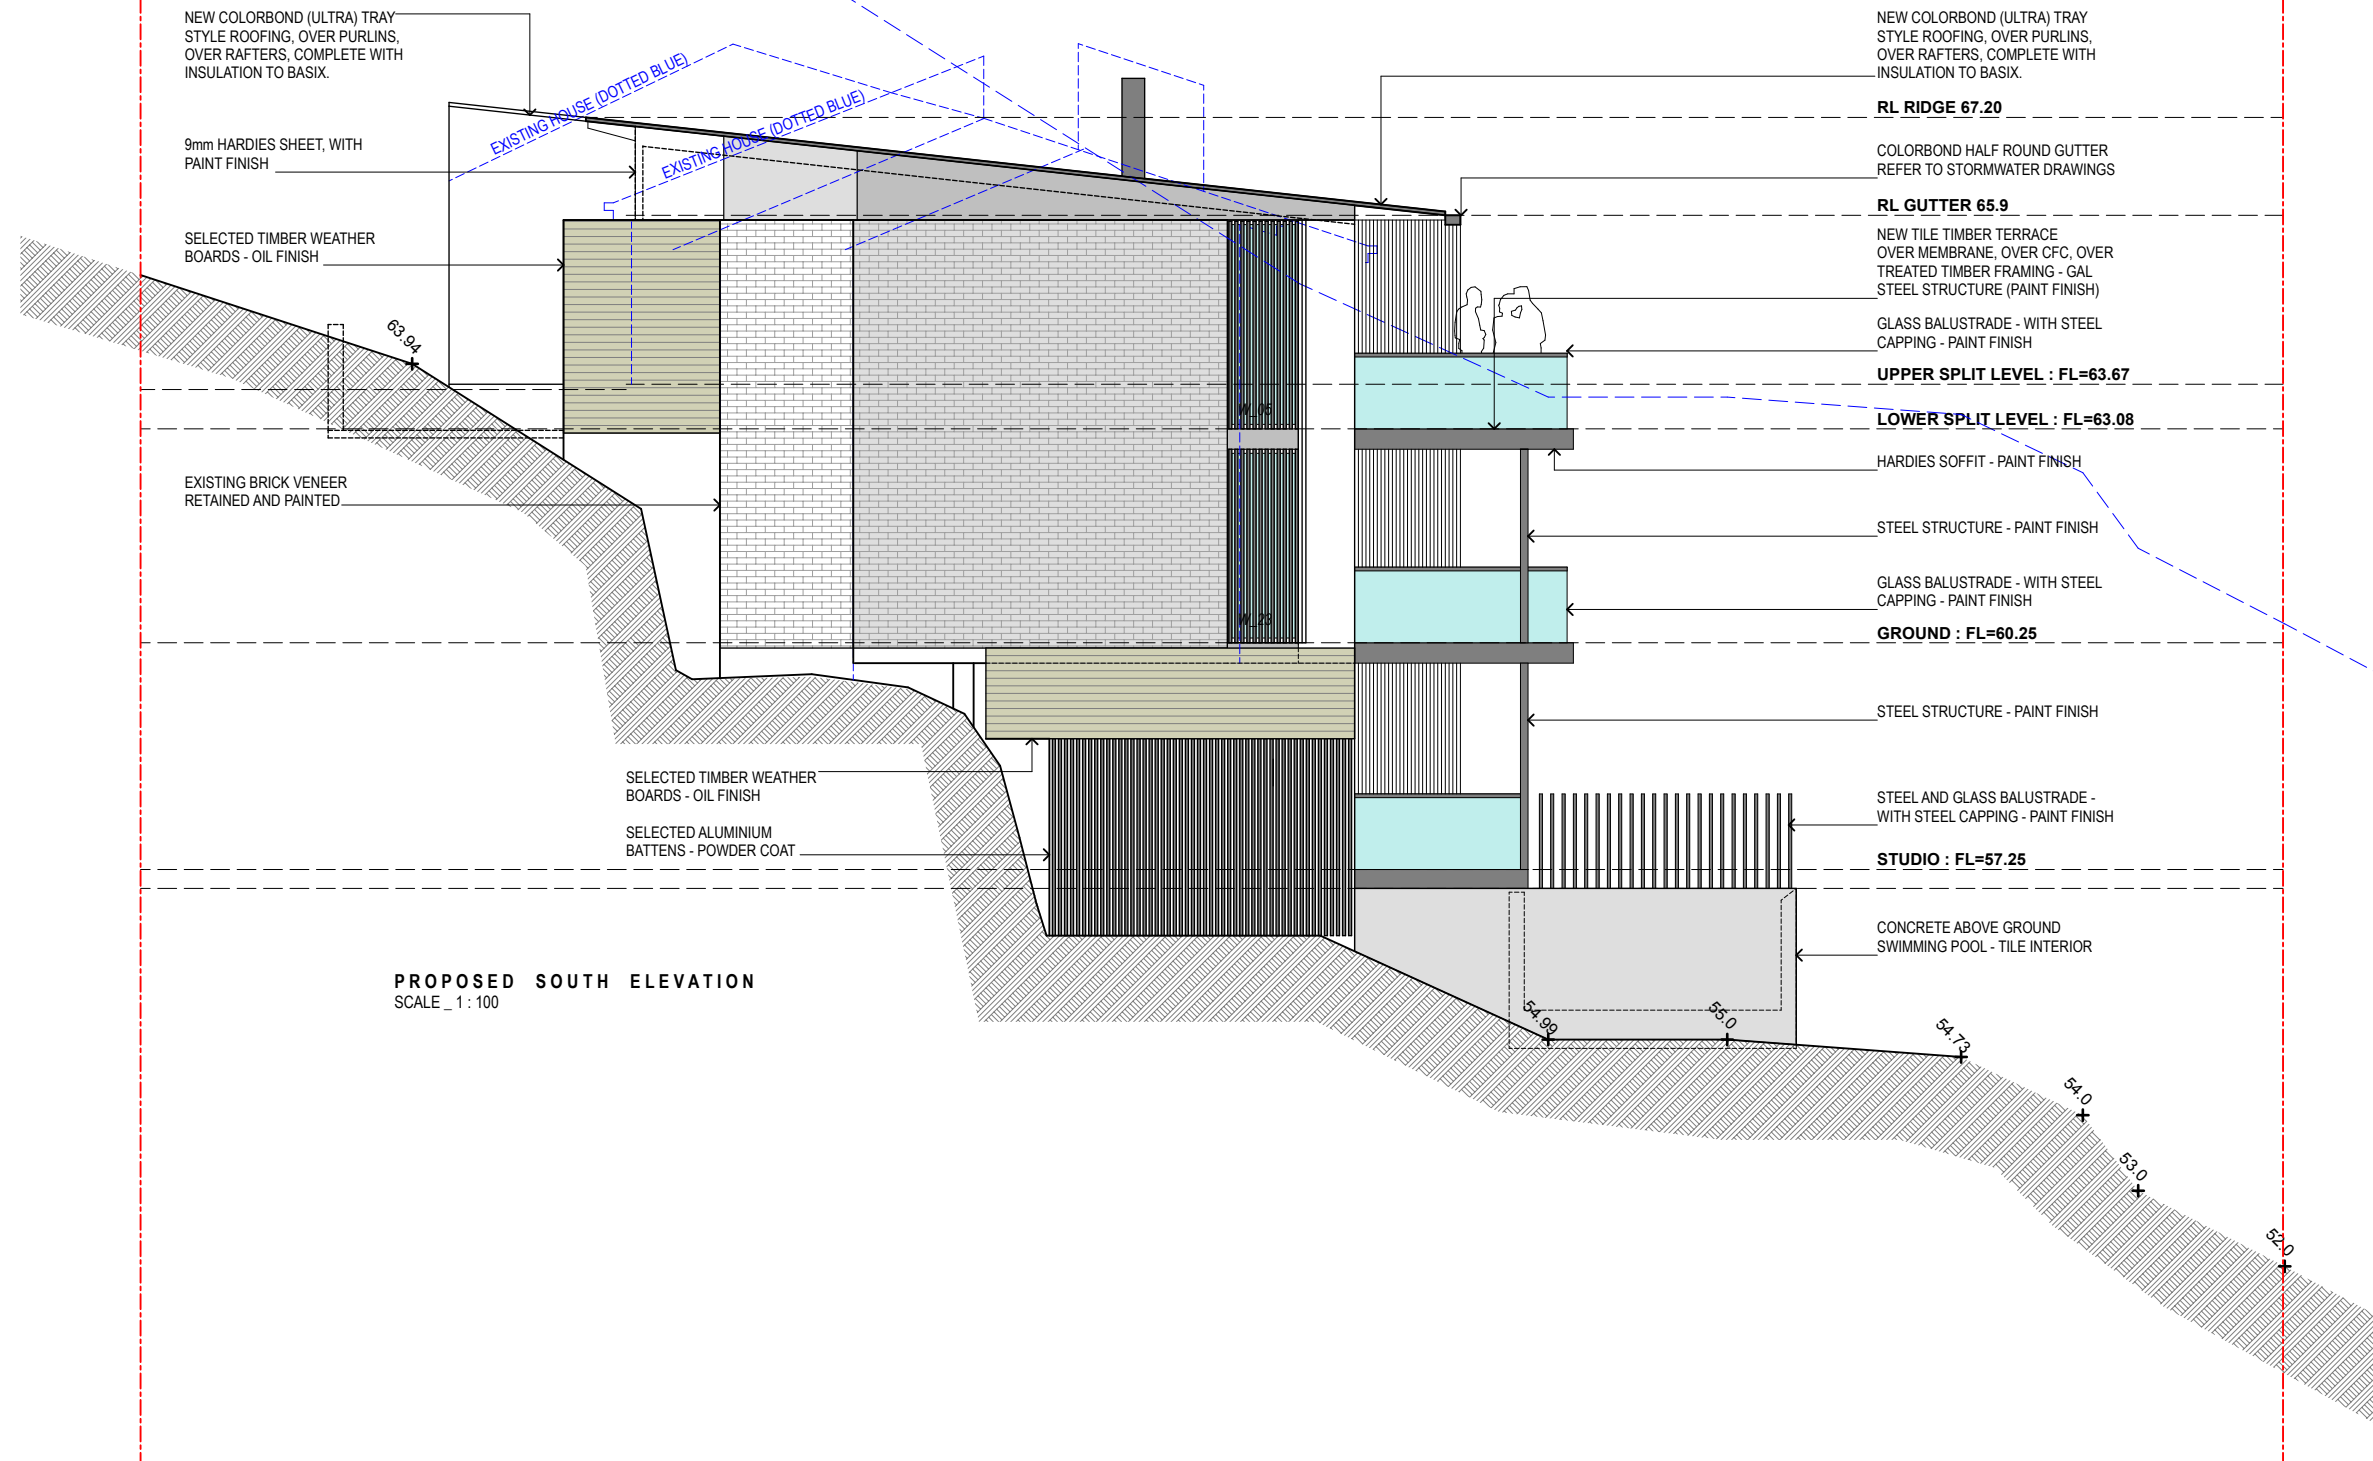

REVISIONS

06.06.2019_DA SUBMISSION_A

CASE ORNSBY DESIGN PTY LTD.

M. +61 4 99 057 626
E. case@caseornsbys.com
W. caseornsbys.com

P.O.Box 154,
Newport Beach
2106, NSW

SCALE: 1 : 100

DATE: 08.03.2019

PROJECT No: 100

**PROPOSED ELEVATION:
(SOUTH)**

DA_12 A

This drawing is prepared for DA submission only. Case Ormsby Design Pty Ltd. is not responsible for the accuracy of information provided by consultants.
Copyright 2019
This drawing is copyright and must not be retained, copied or used without the written consent of Case Ormsby Design Pty Ltd.




THIS PLAN IS TO BE READ IN
CONJUNCTION WITH
THE CONDITIONS OF DEVELOPMENT
CONSENT

DA2019/0649

CO/A

House alterations for:
MIRABELLE - MOZELL

03 BYNYA ROAD
WHALE BEACH, NSW, 2107

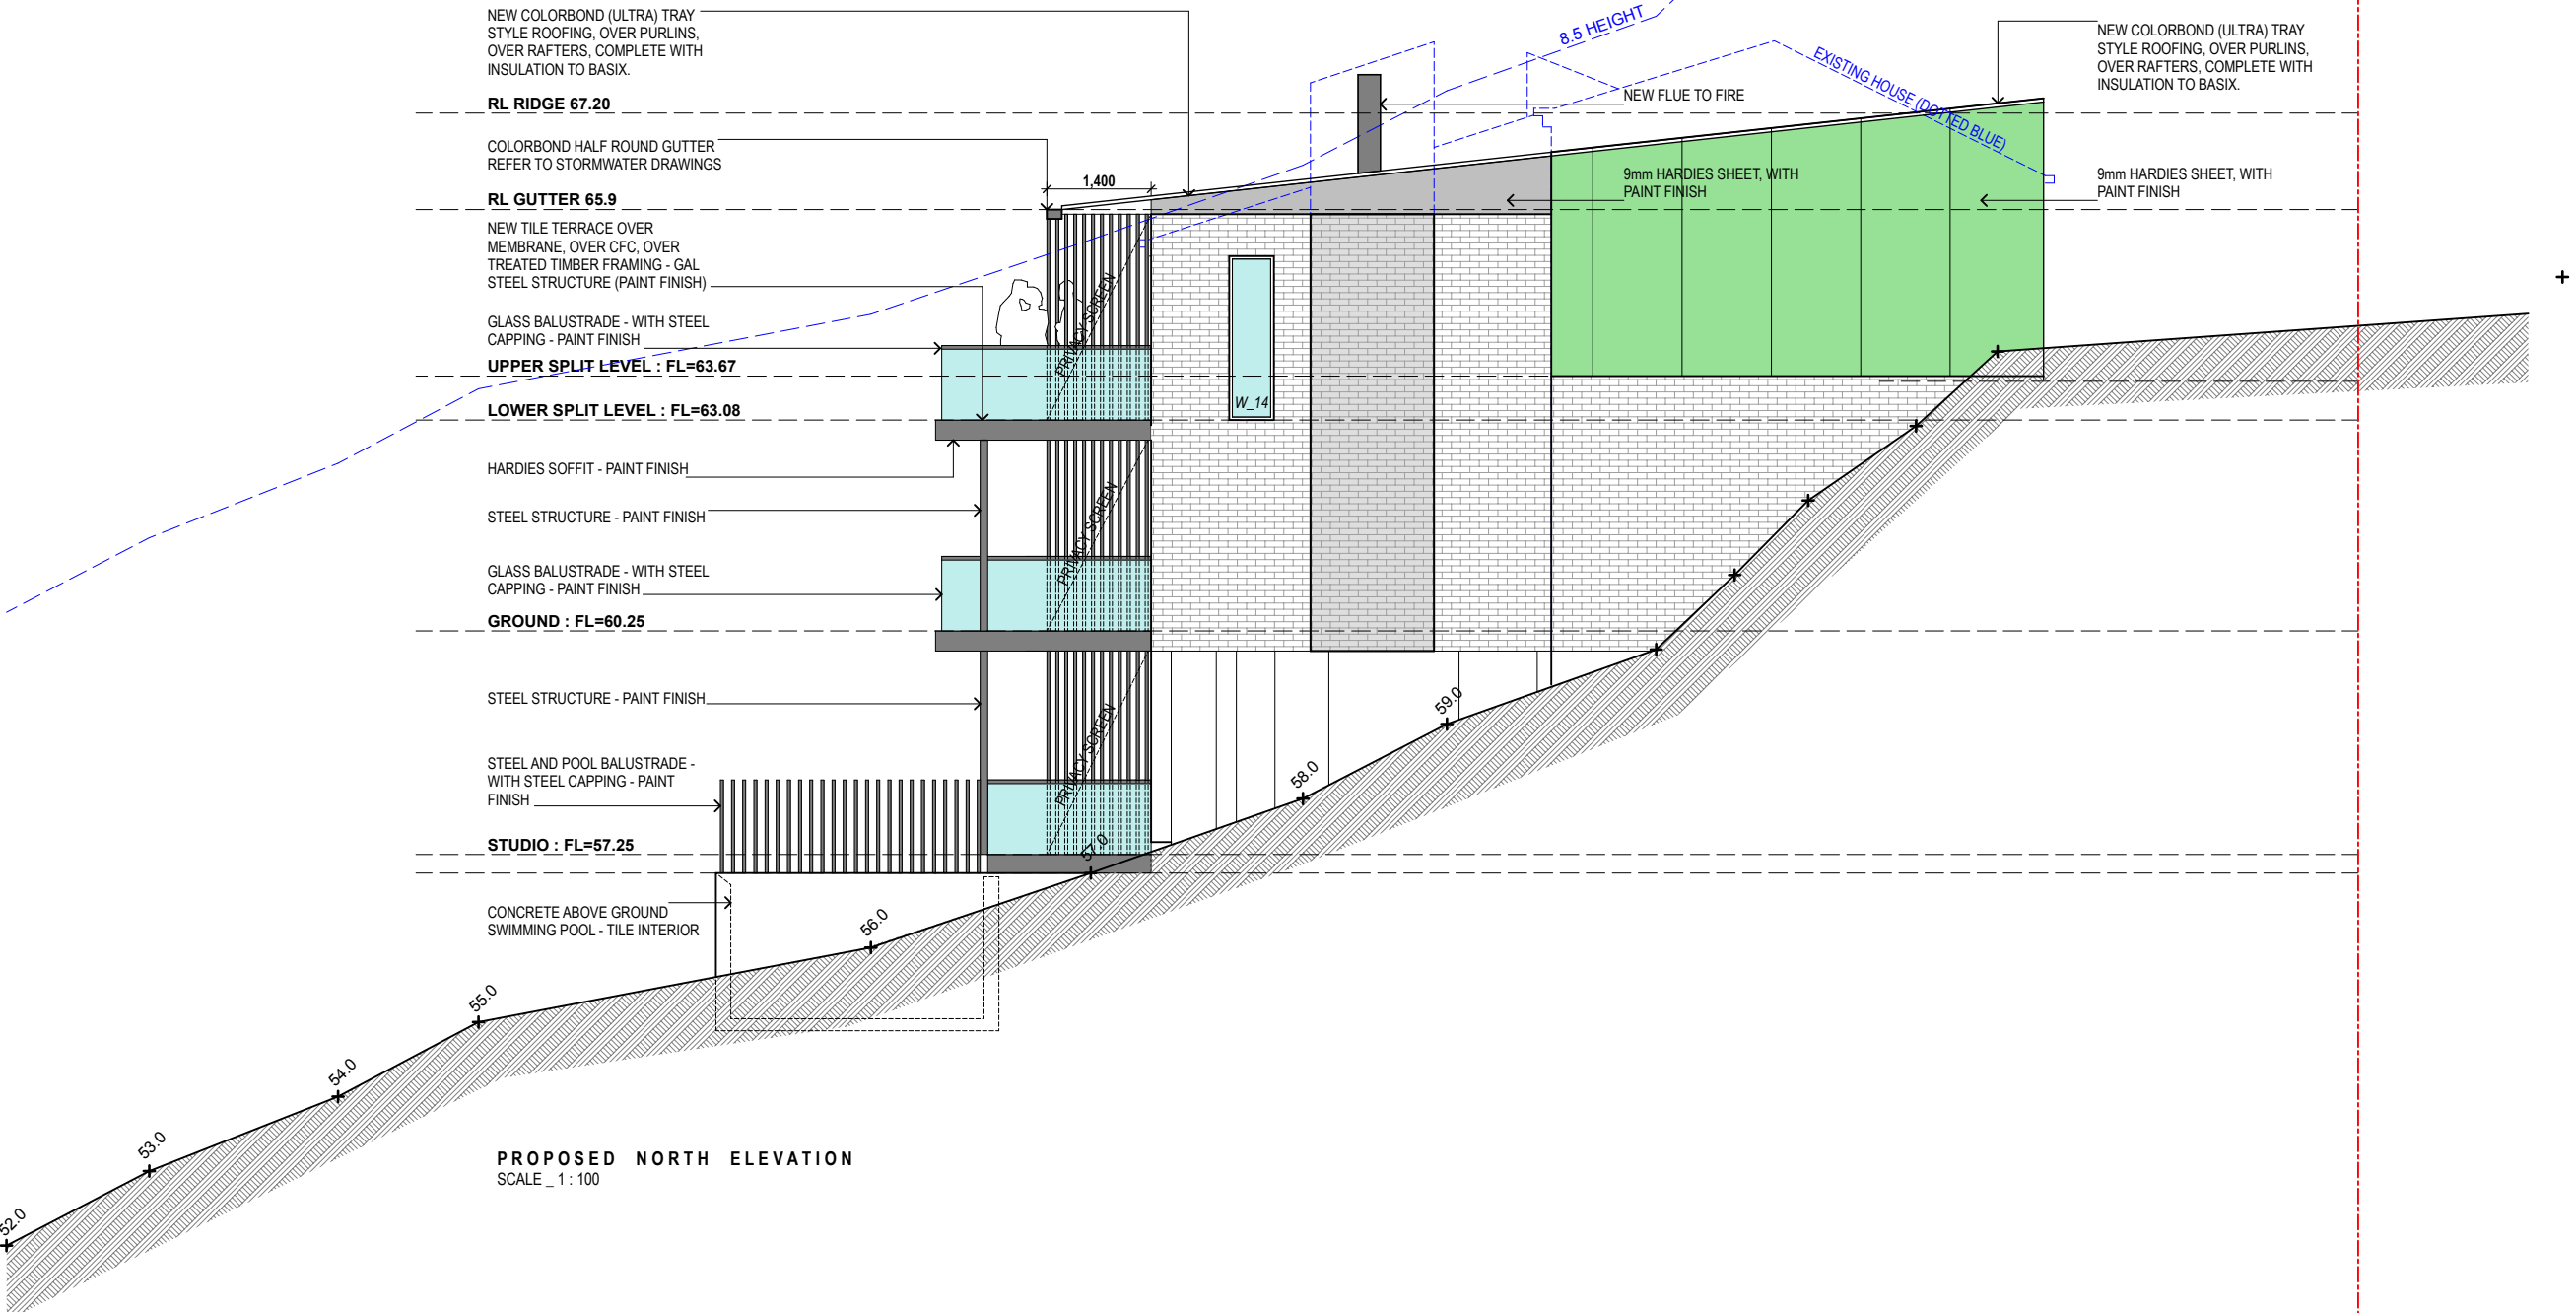

REVISIONS

06.06.2019_DA SUBMISSION_A

CASE ORNSBY DESIGN PTY LTD.

M. +61 4 99 057 626
E. case@caseornsbys.com
W. caseornsbys.com

P.O.Box 154,
Newport Beach
2106, NSW

SCALE: 1 : 100

DATE: 08.03.2019

PROJECT No: 100

PROPOSED ELEVATION:
(NORTH)

DA_13 A

This drawing is prepared for DA submission only. Case Ormsby Design Pty Ltd. is not responsible for the accuracy of information provided by consultants.
Copyright 2019
This drawing is copyright and must not be retained, copied or used without the written consent of Case Ormsby Design Pty Ltd.