



A NORTHERN ELEVATION F - BOUNDARY FENCE
 C13 1:100 @ A1

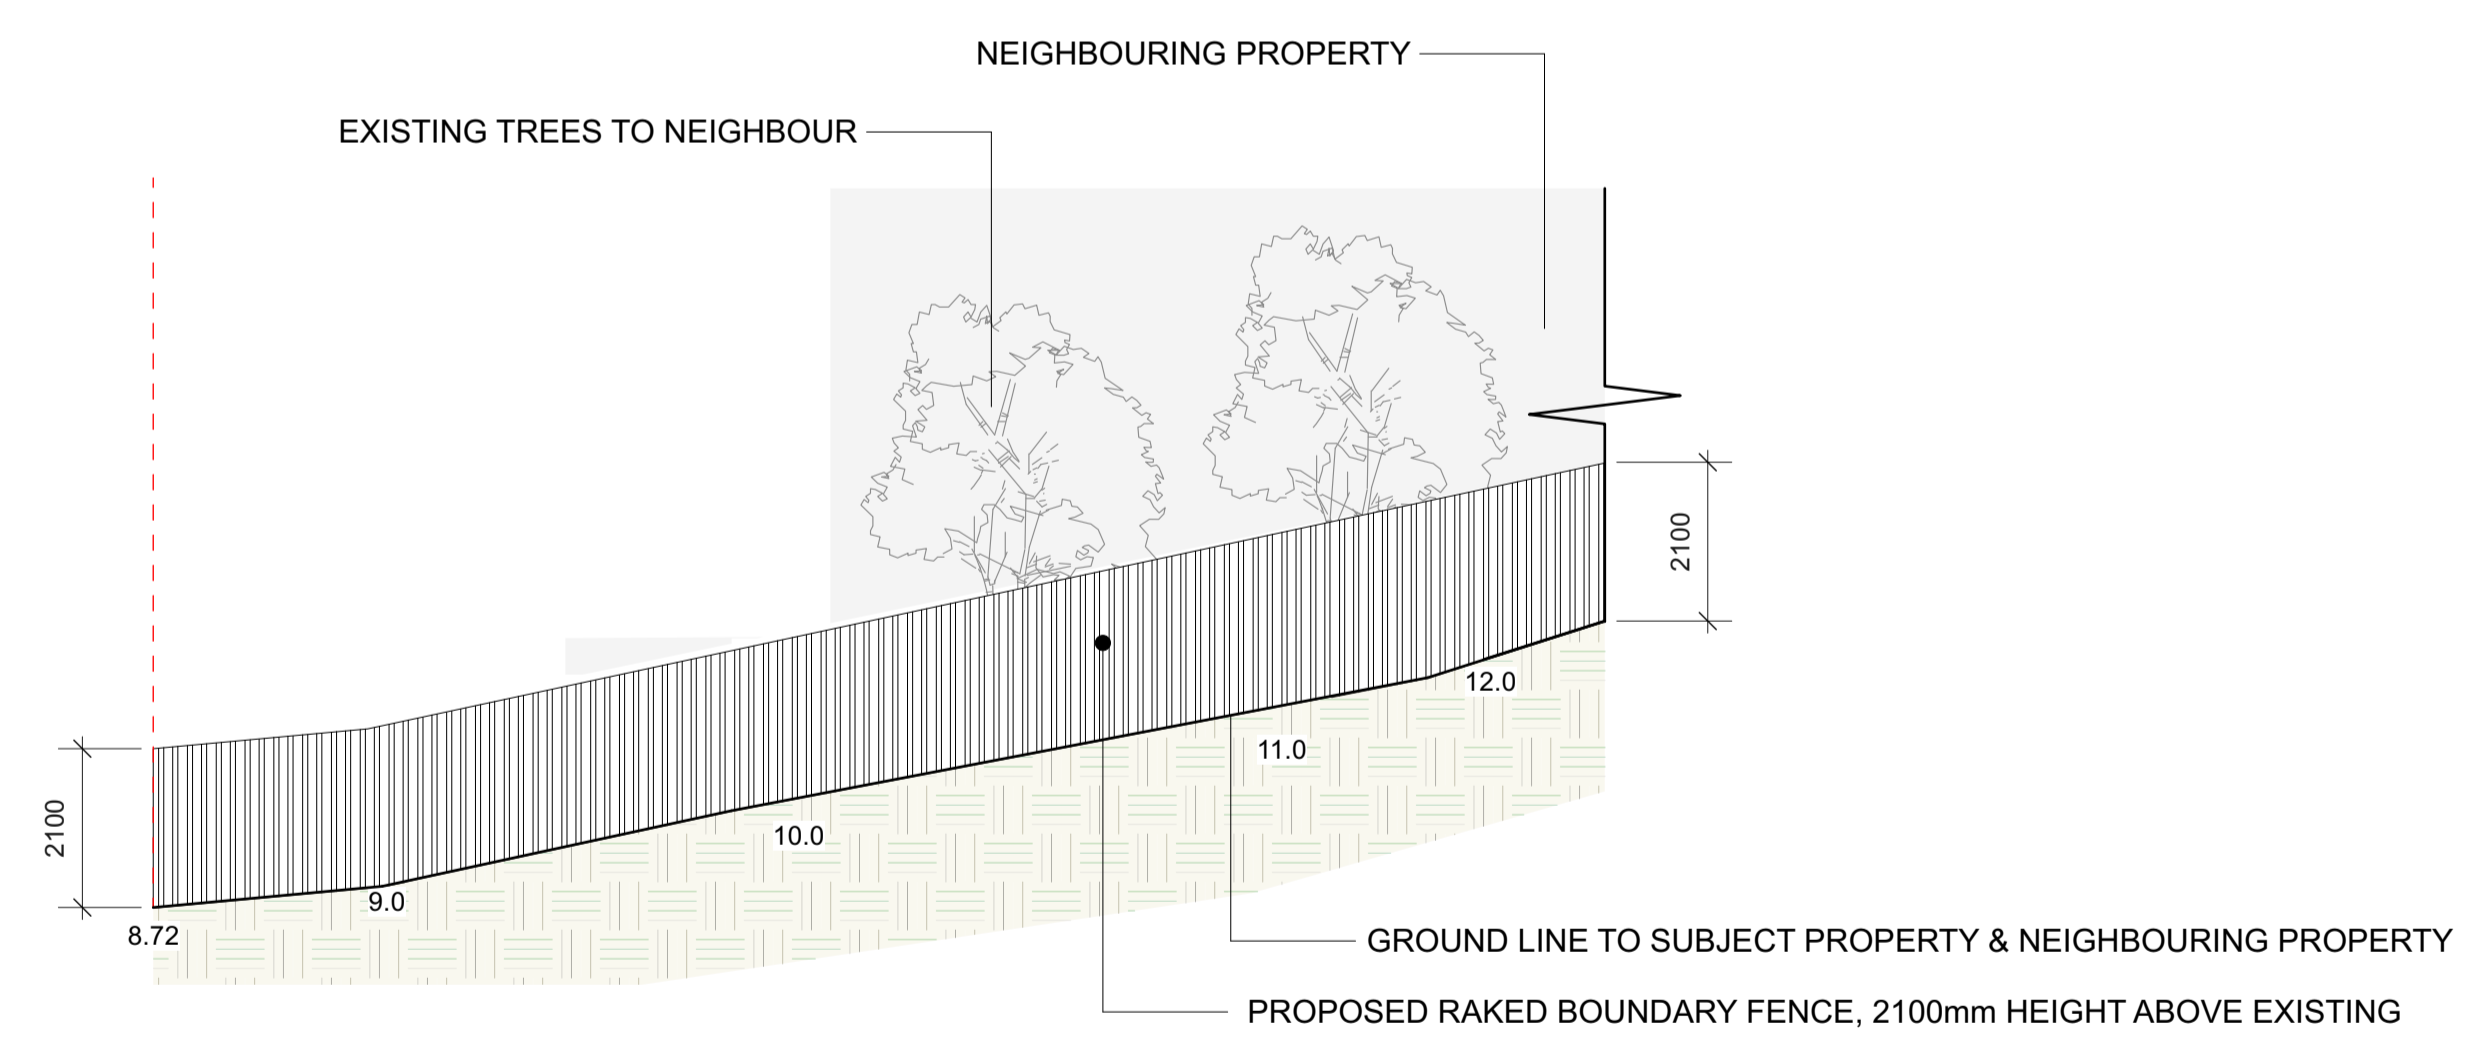

B SOUTHERN ELEVATION G - BOUNDARY FENCE
 C13 1:100 @ A1

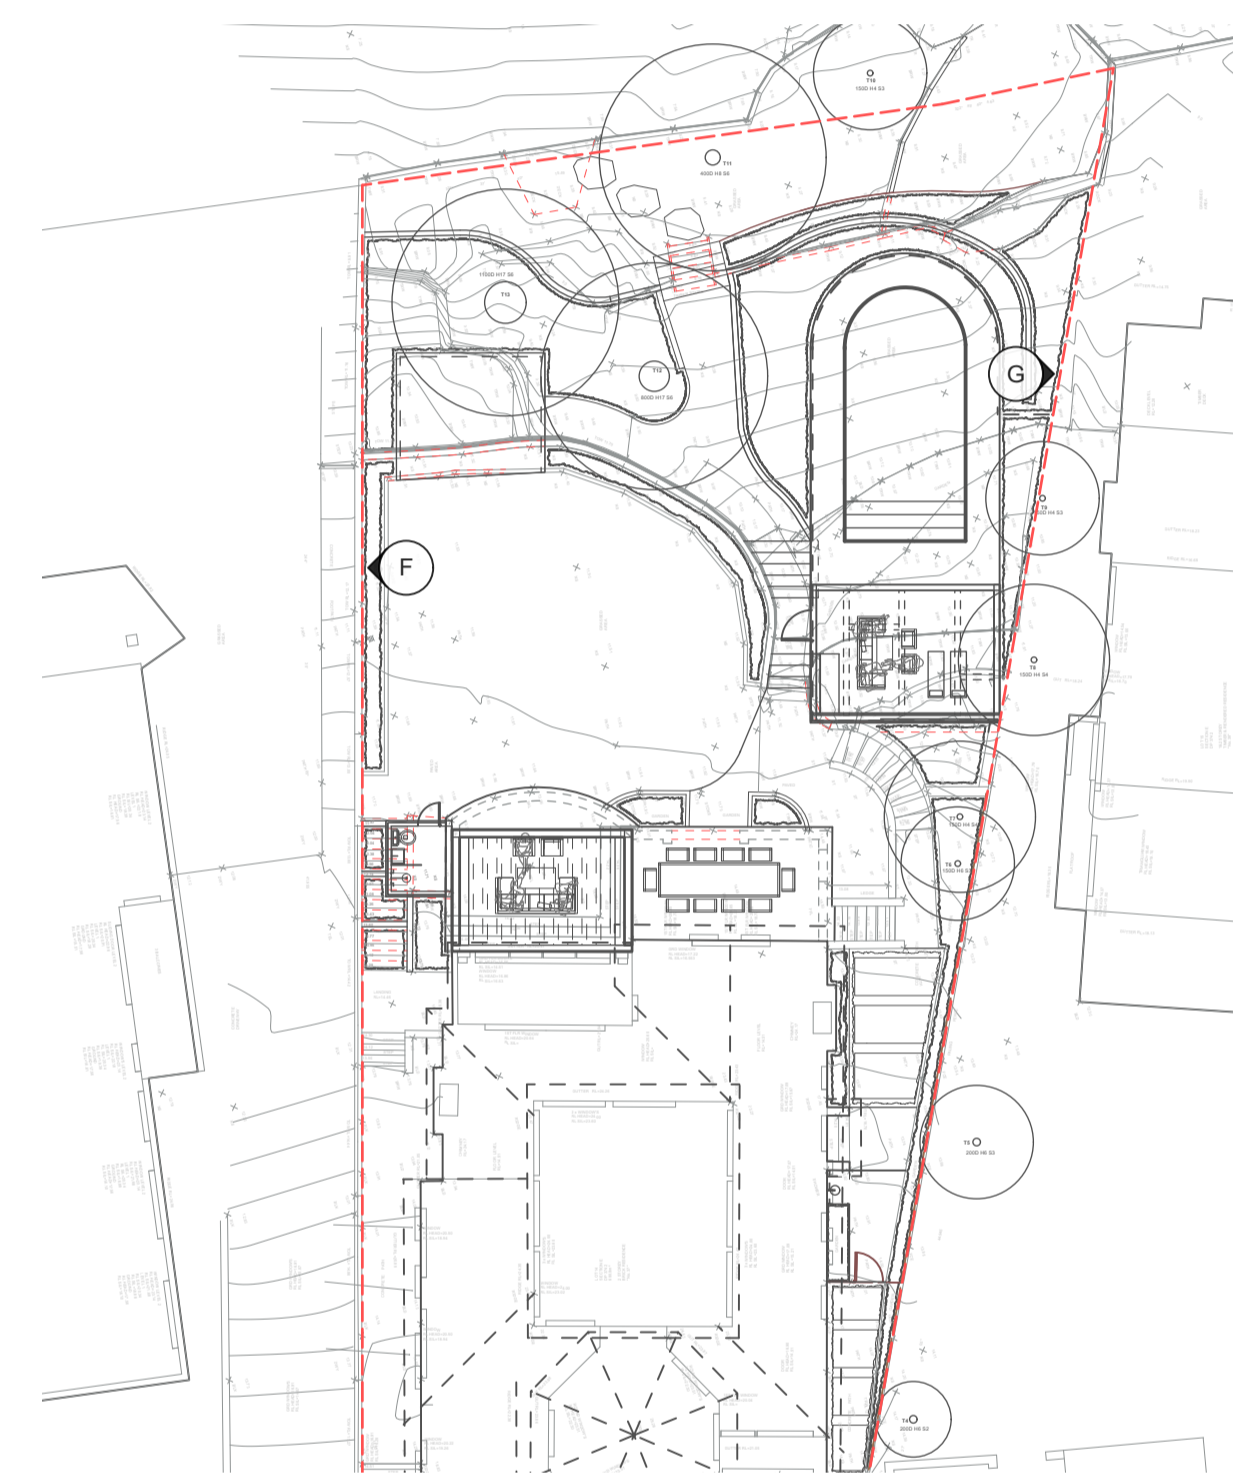

C SITE PLAN - ELEVATION LINES
 C13 1:200 @ A1

CONTOUR
 LANDSCAPE ARCHITECTURE

PO Box 698 MONA VALE NSW 1660
 Tel: 0434 500 705 - AIDL M

CLIENT
Kelly & John Giddings
 37 Fairlight Crescent,
 Fairlight NSW 2094

NOTES
 comply with building code of australia and all relevant australian standards
 all works shall be in accordance with development application and construction certificate conditions of consent
 all levels to ahd
 refer to survey information relating to existing site data
 verify all dimensions prior to works
 do not scale from drawings
 use figured dimensions in preference to scaling
 refer all discrepancies to landscape architect for determination
 this drawing is copyright and must not be retained, copied, used or reproduced in any way without prior written permission of
 contour landscape architects.

DATE	REV.	ISSUE
18/01/24	A	CONCEPT
20/02/24	B	CONCEPT
20/03/24	C	DA

DATE: 20/03/24
SCALE: As noted @ A1
DRAWN: SEC

DRAWING
BOUNDARY FENCING
ELEVATIONS
 DRAWING NO:
 C6
 REV:
 C