



THIS PLAN IS TO BE READ IN **CONJUNCTION WITH** THE CONDITIONS OF DEVELOPMENT CONSENT



CEMENT RENDER PAINT FINISH

EXISTING DWELLING

SOUTH ELEVATION

ALTERATIONS AND ADDITIONS TO 1-3 FLORIDA RD

T i t l e PLAN DEMONSTRATING PORTION OF BUILDING ABOVE 8.5M HIGH

Scale 1:100

Number DA-10

Date MARCH 2020


Drawn GRW

The Design Section Pty Ltd Architects Suite 5/40 Avalon Pde Avalon NSW 2107 PO Box 71 Avalon NSW 2107 Phone 9918 7570 Fax 9973 1805 Email g.watson@designsection.com.au

The Design Section Pty Ltd is the owner of the Copyright in this drawing. This drawing is not to be used for any other purpose without the written consent of The Design Section Pty Ltd



OFFICE D MATCON Desistered Architect 7044

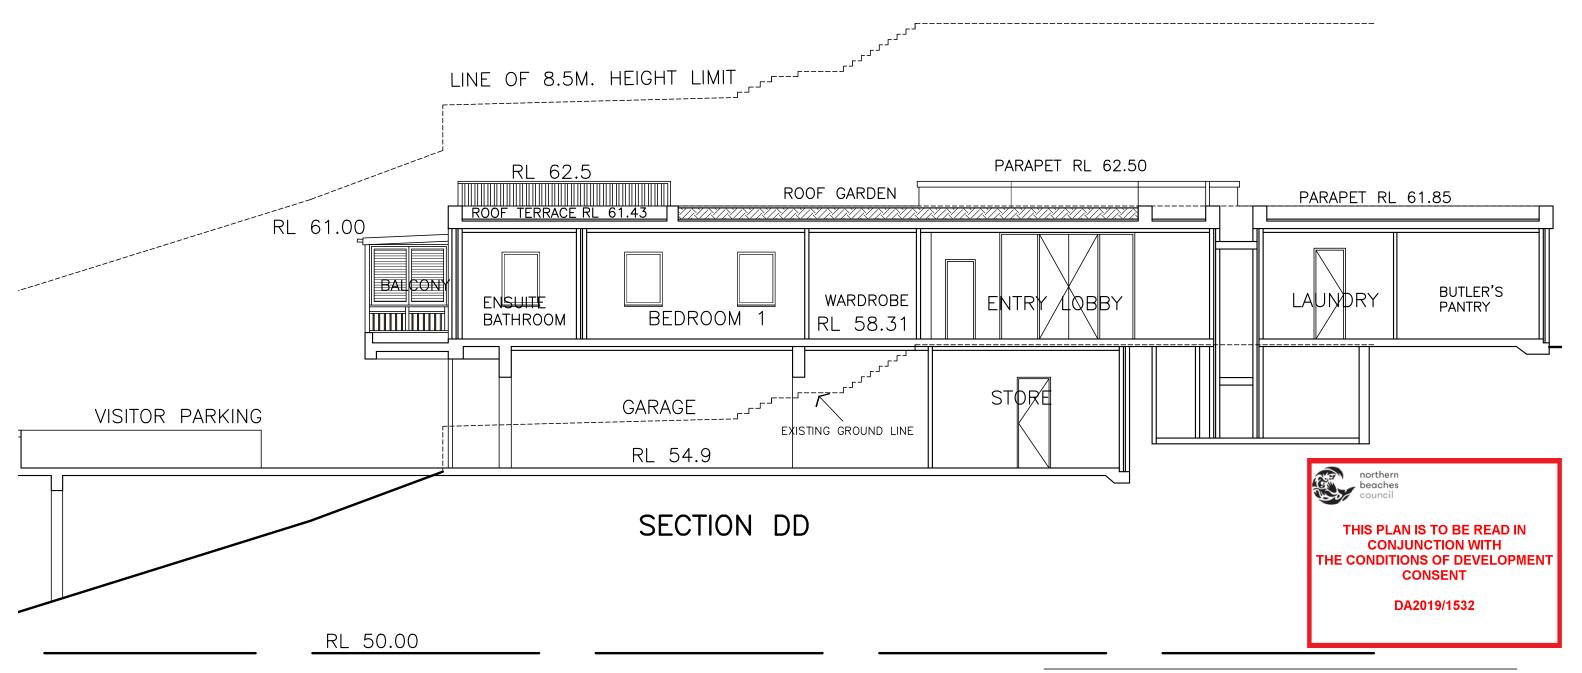

Project

ALTERATIONS AND ADDITIONS TO 1-3 FLORIDA RD PALM BEACH FOR MR & MRS W. ANDERSON

Title HEIGHT LINE COMPLIANCE LONG NORTH-SOUTH SECTION

Scale 1:100

Number DA-11


Date MARCH 2020


Drawn GRW

The Design Section Pty Ltd Architects Suite 5/40 Avalon Pde Avalon NSW 2107 PO Box 71 Avalon NSW 2107 Phone 9918 7570 Fax 9973 1805 Email g.watson@designsection.com.au

The Design Section Pty Ltd is the owner of the Copyright in this drawing. This drawing is not to be used for any other purpose without the written consent of The Design Section Pty Ltd




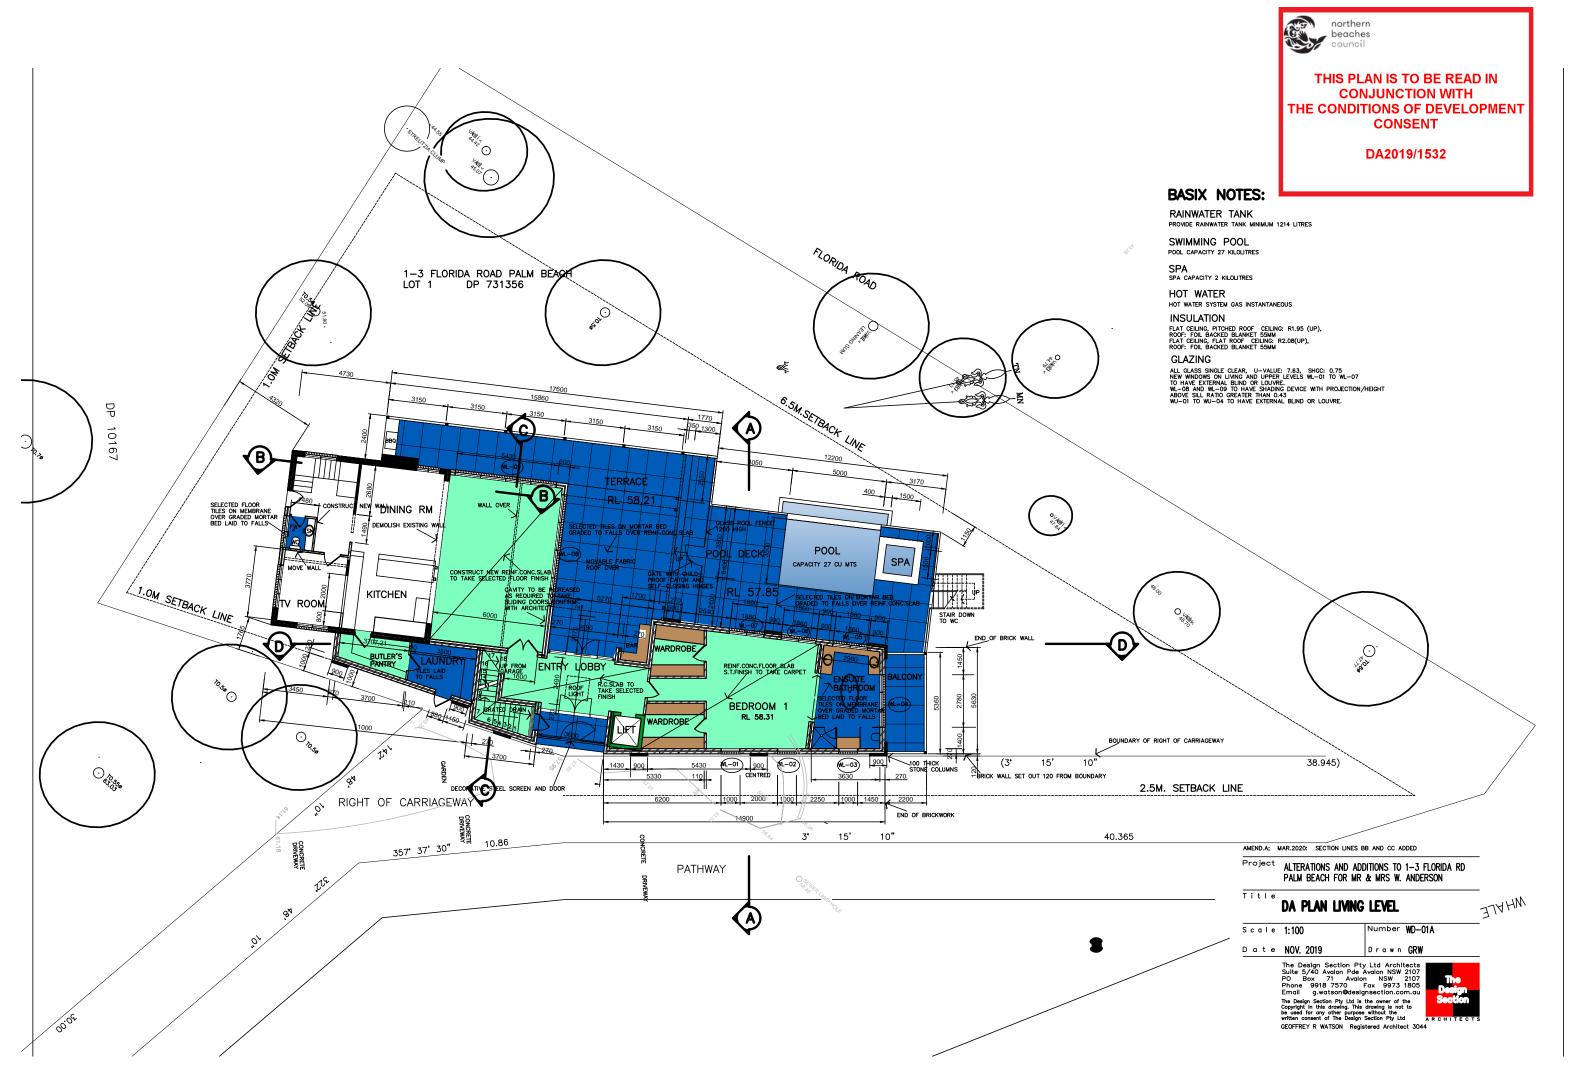

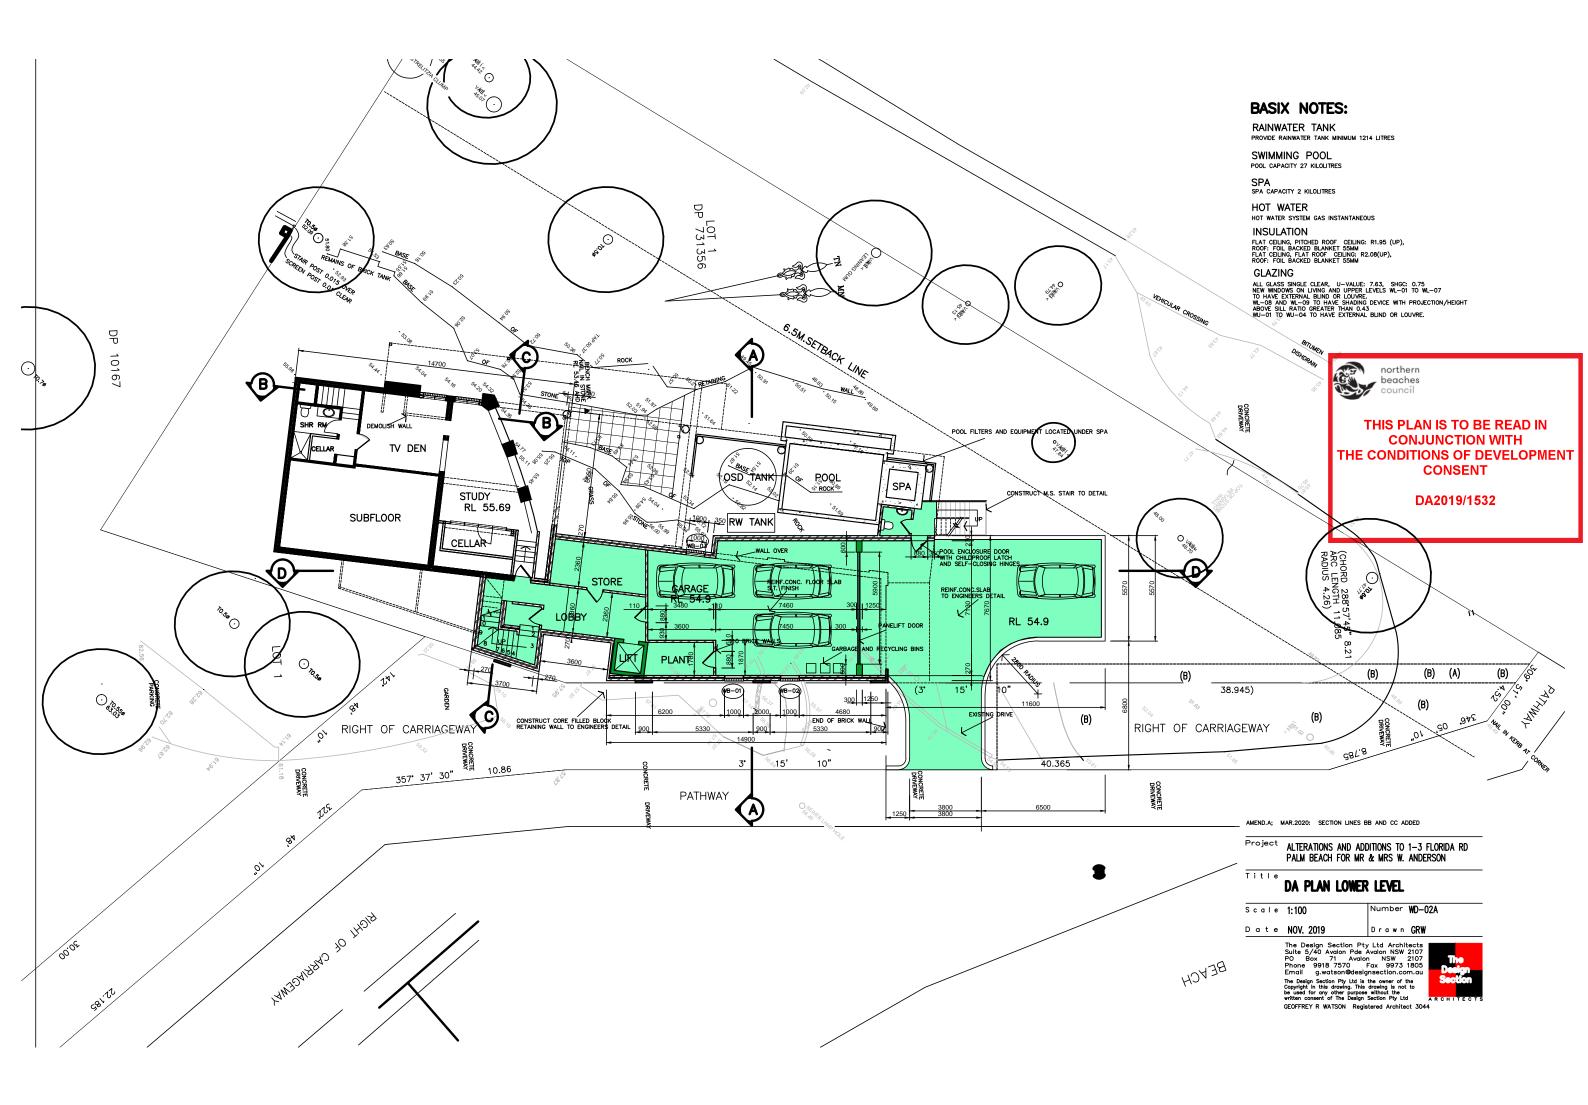



THIS PLAN IS TO BE READ IN **CONJUNCTION WITH** THE CONDITIONS OF DEVELOPMENT

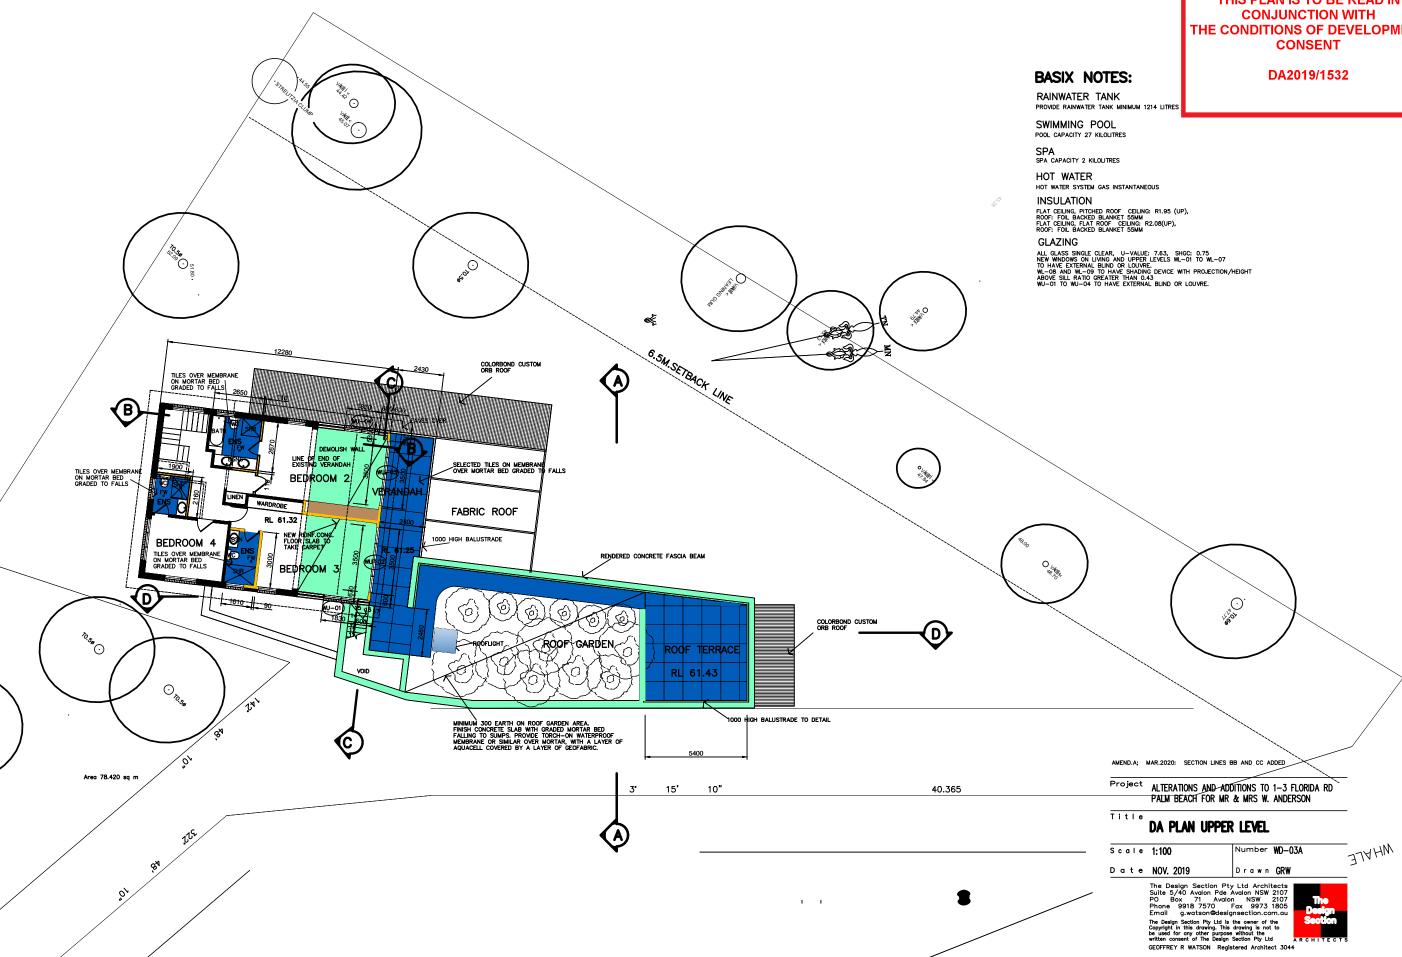

10167

