

**THIS PLAN IS TO BE READ IN CONJUNCTION WITH DEFERRED COMMENCEMENT CONSENT**

**DA NUMBER: DA2018/1992**

**(Activation of consent must be obtained from Northern Beaches Council)**

**Energy Rating**

Certificate Number 15212070

☒ single-dwelling rating

5.3

stars

☐ multi-unit development (attach listing of ratings)

heating 38.0 MJ/m<sup>2</sup>

cooling 25.0 MJ/m<sup>2</sup>

Recessed downlights confirmation

☐ Rated with

☒ Rated without

Assessor Name/Number Ved Baheti VIC/BD4V13/1521

Assessor Signature  Date 10/12/2018



For Development Application Only

LOT 4 - LOT / ROOF PLAN

DWELLING HOUSE FOR LOT 4 IN PROPOSED SUBDIVISION OF 1801 A4.002 A

96-104 CABARITA ROAD AVALON BEACH

SCALE: 1:200  
NOVEMBER 2018

ISSUED FOR DEVELOPMENT APPLICATION  
AMENDMENT

NOVEMBER 2018  
DATE

A  
ISSUE

MARK HURCUM DESIGN PRACTICE  
ARCHITECTS


LEVEL 2 271 ALFRED STREET NORTH  
NORTH SYDNEY NSW 2060  
FACSIMILE 02) 9955 5063  
TELEPHONE 02) 9955 5608

DESIGN PRACTICE

1801 A4101 House 4 Plans Current.vwx

Wednesday, 28 November 2018

© THIS DESIGN REMAINS THE PROPERTY OF MARK HURCUM DESIGN PRACTICE AND MUST NOT BE COPIED OR LOANED WITHOUT WRITTEN CONSENT  
MARK HURCUM DESIGN PRACTICE PTY LIMITED 2015

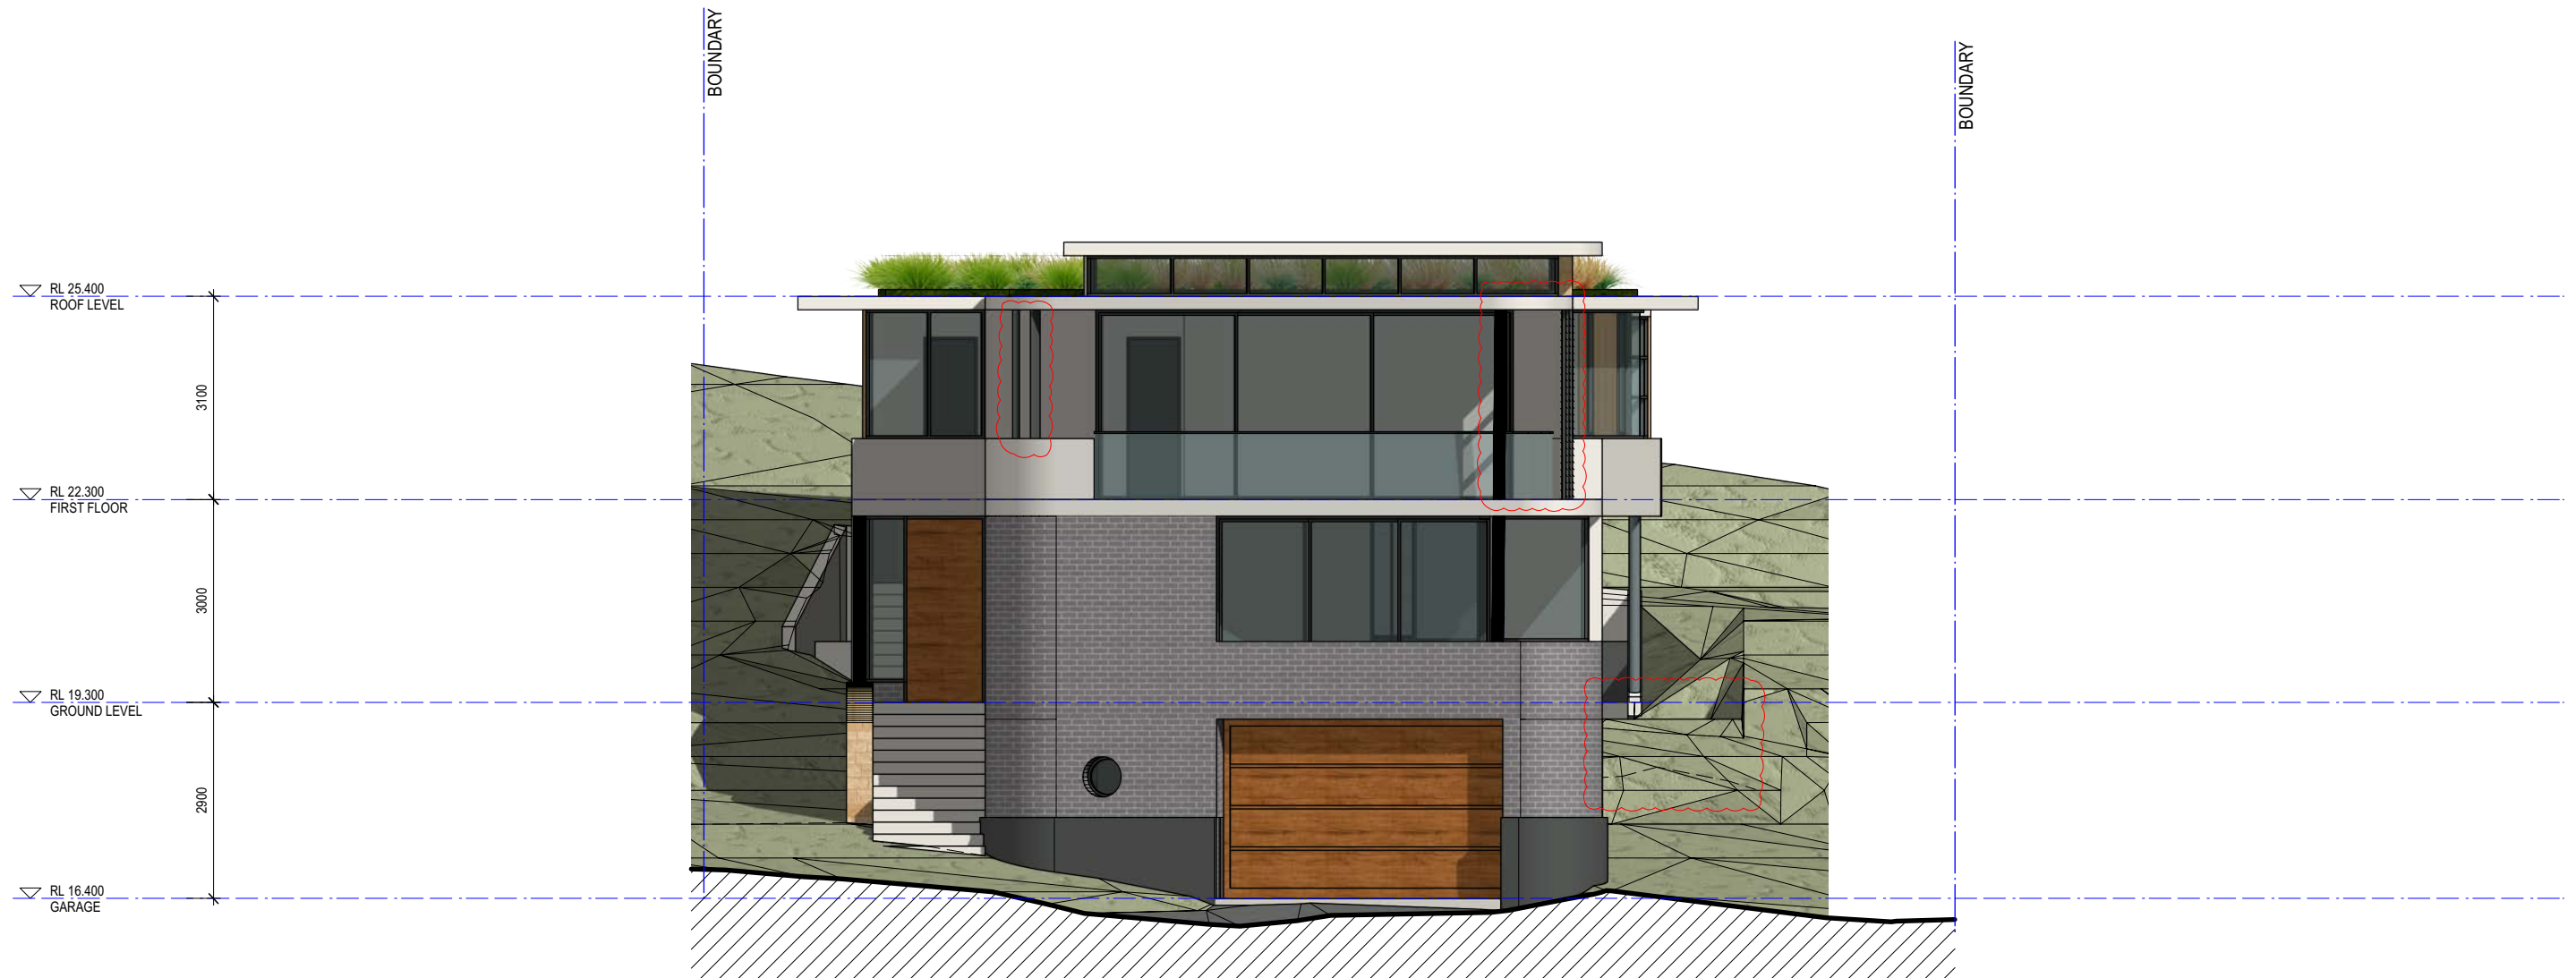

1 NORTH-EAST ELEVATION  
Scale 1:100

 northern  
beaches  
council

**THIS PLAN IS TO BE READ IN  
CONJUNCTION WITH  
DEFERRED COMMENCEMENT CONSENT**

**DA NUMBER: DA2018/1992**

**(Activation of consent must be obtained  
from Northern Beaches Council)**

For Development Application Only

LOT 4 - NORTH-EAST ELEVATION


DWELLING HOUSE FOR LOT 4 IN PROPOSED SUBDIVISION OF

1801 A4.201 B

**96-104 CABARITA ROAD AVALON BEACH**


SCALE 1:100  
NOVEMBER 2018

MERAKI DEVELOPMENTS PTY LIMITED

RE-ISSUED FOR DEVELOPMENT APPLICATION AMENDMENT	SEPTEMBER 2019 DATE	B ISSUE
<b>MARK HURCUM DESIGN PRACTICE</b> ARCHITECTS		
LEVEL 2 271 ALFRED STREET NORTH NORTH SYDNEY NSW 2060 FACSIMILE 02) 9955 5063 TELEPHONE 02) 9955 5608		
DESIGN PRACTICE		

1801 A4101 House 4 Plans Current.vwx Friday, 13 September 2019



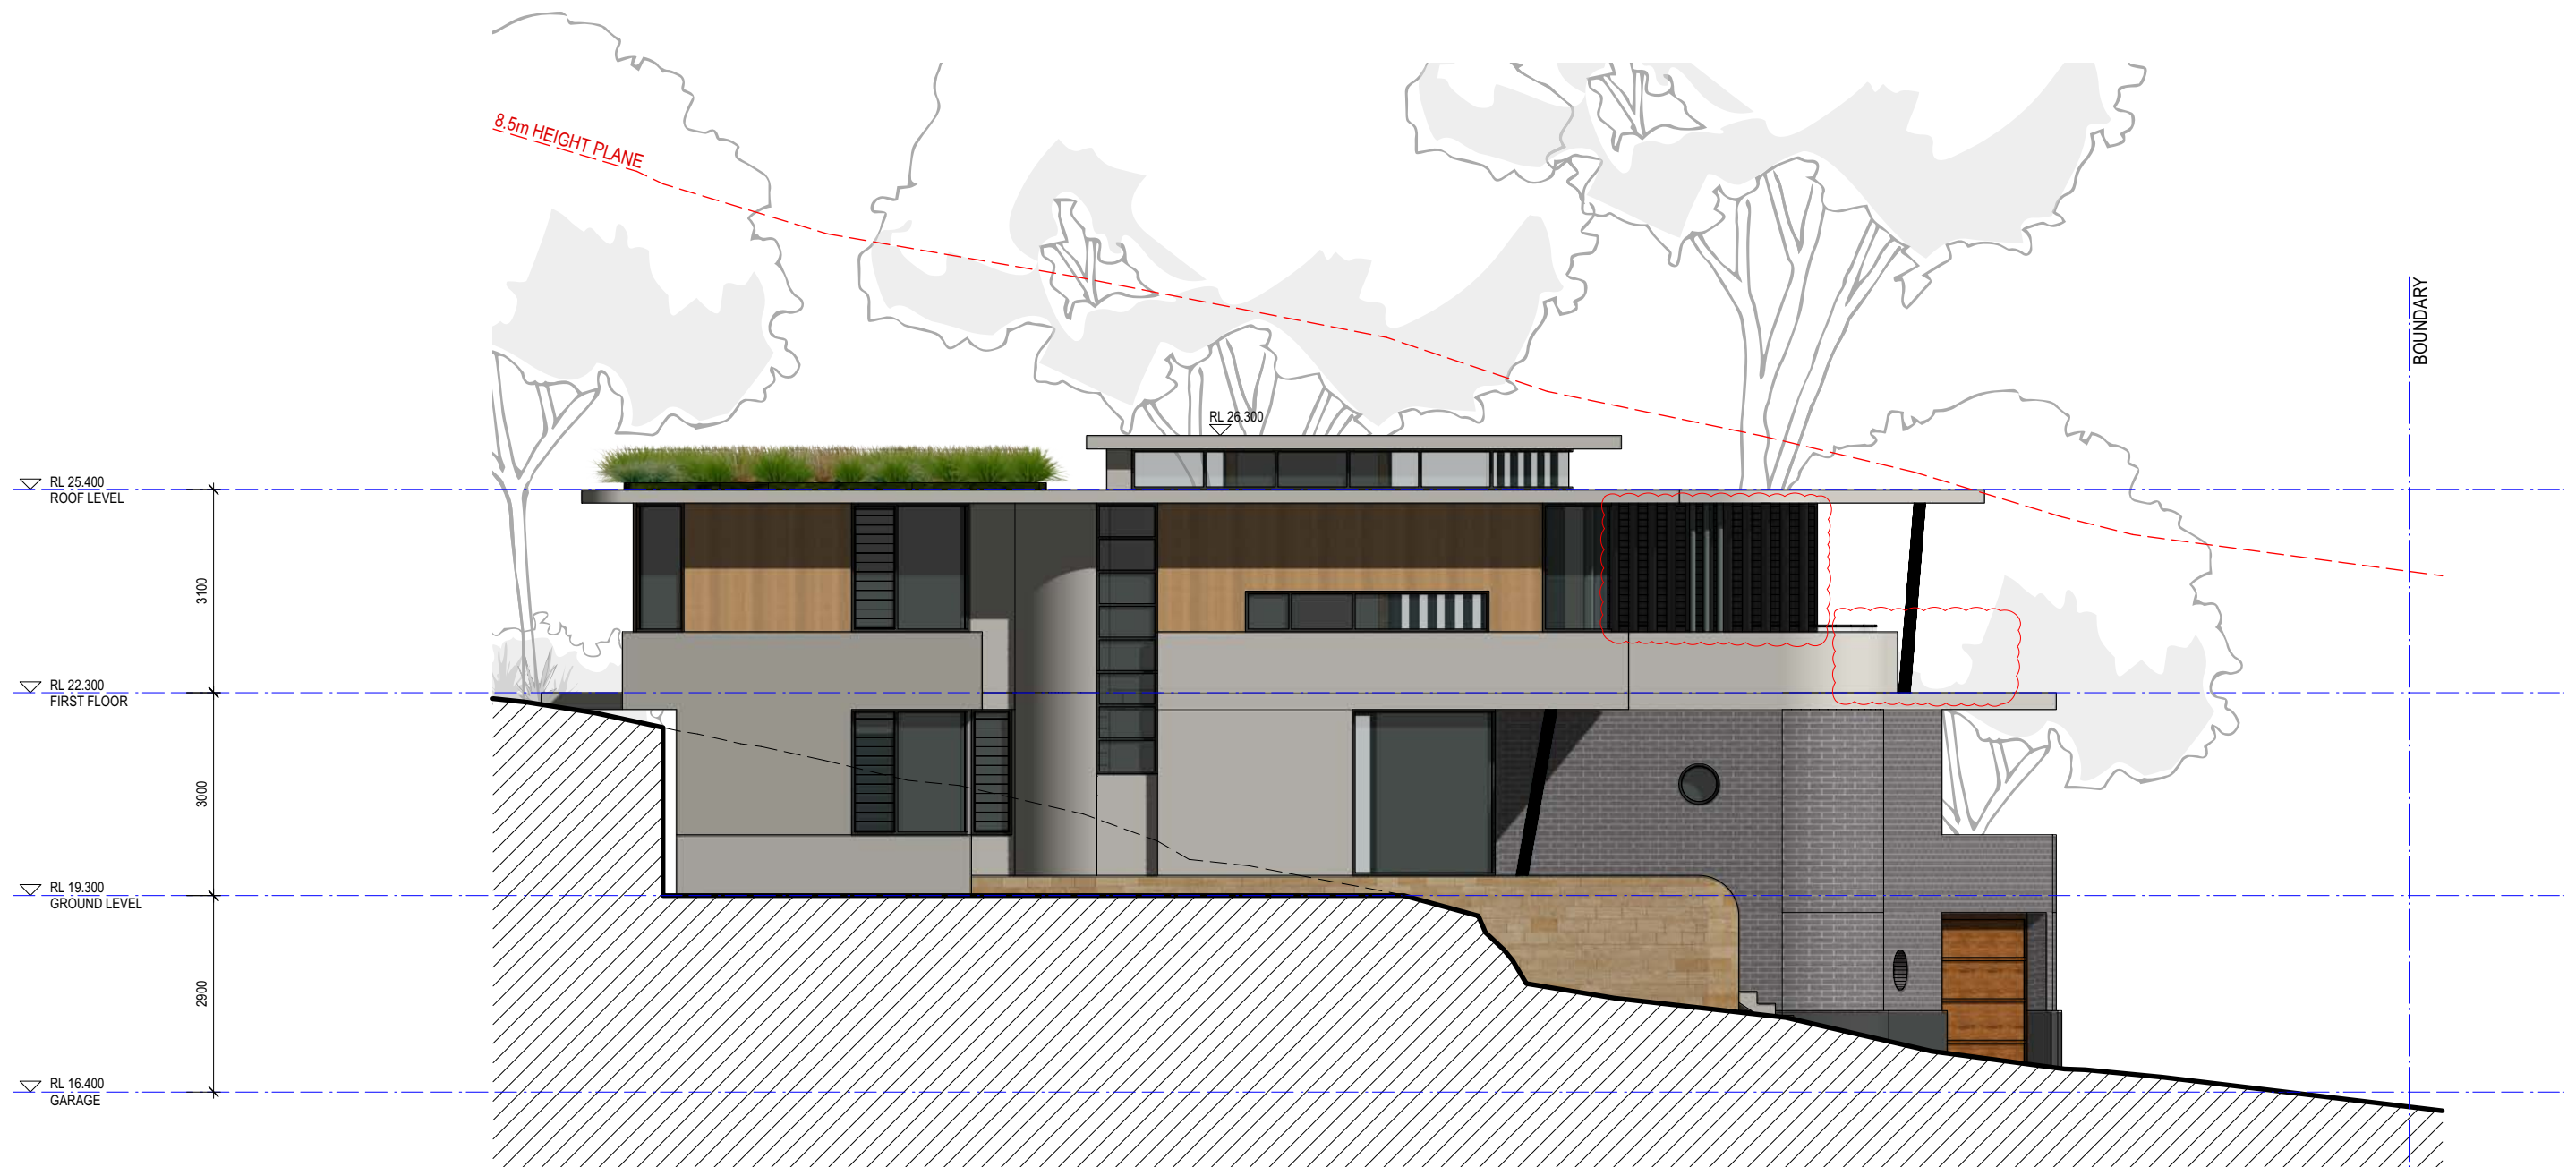

1 SOUTH-EAST ELEVATION  
Scale 1:100

 northern  
beaches  
council

**THIS PLAN IS TO BE READ IN  
CONJUNCTION WITH  
DEFERRED COMMENCEMENT CONSENT**

**DA NUMBER: DA2018/1992**

**(Activation of consent must be obtained  
from Northern Beaches Council)**

For Development Application Only

LOT 4 - SOUTH-EAST ELEVATION

DWELLING HOUSE FOR LOT 4 IN PROPOSED SUBDIVISION OF

1801 A4.202 B

**96-104 CABARITA ROAD AVALON BEACH**

SCALE 1:100  
NOVEMBER 2018

MERAKI DEVELOPMENTS PTY LIMITED


RE-ISSUED FOR DEVELOPMENT APPLICATION  
AMENDMENT

SEPTEMBER 2019  
DATE


B  
ISSUE

**MARK HURCUM DESIGN PRACTICE**  
ARCHITECTS

LEVEL 2 271 ALFRED STREET NORTH  
NORTH SYDNEY NSW 2060  
FACSIMILE 02) 9955 5063  
TELEPHONE 02) 9955 5608

 **DESIGN PRACTICE**

1801 A4101 House 4 Plans Current.vwx  
Friday, 13 September 2019

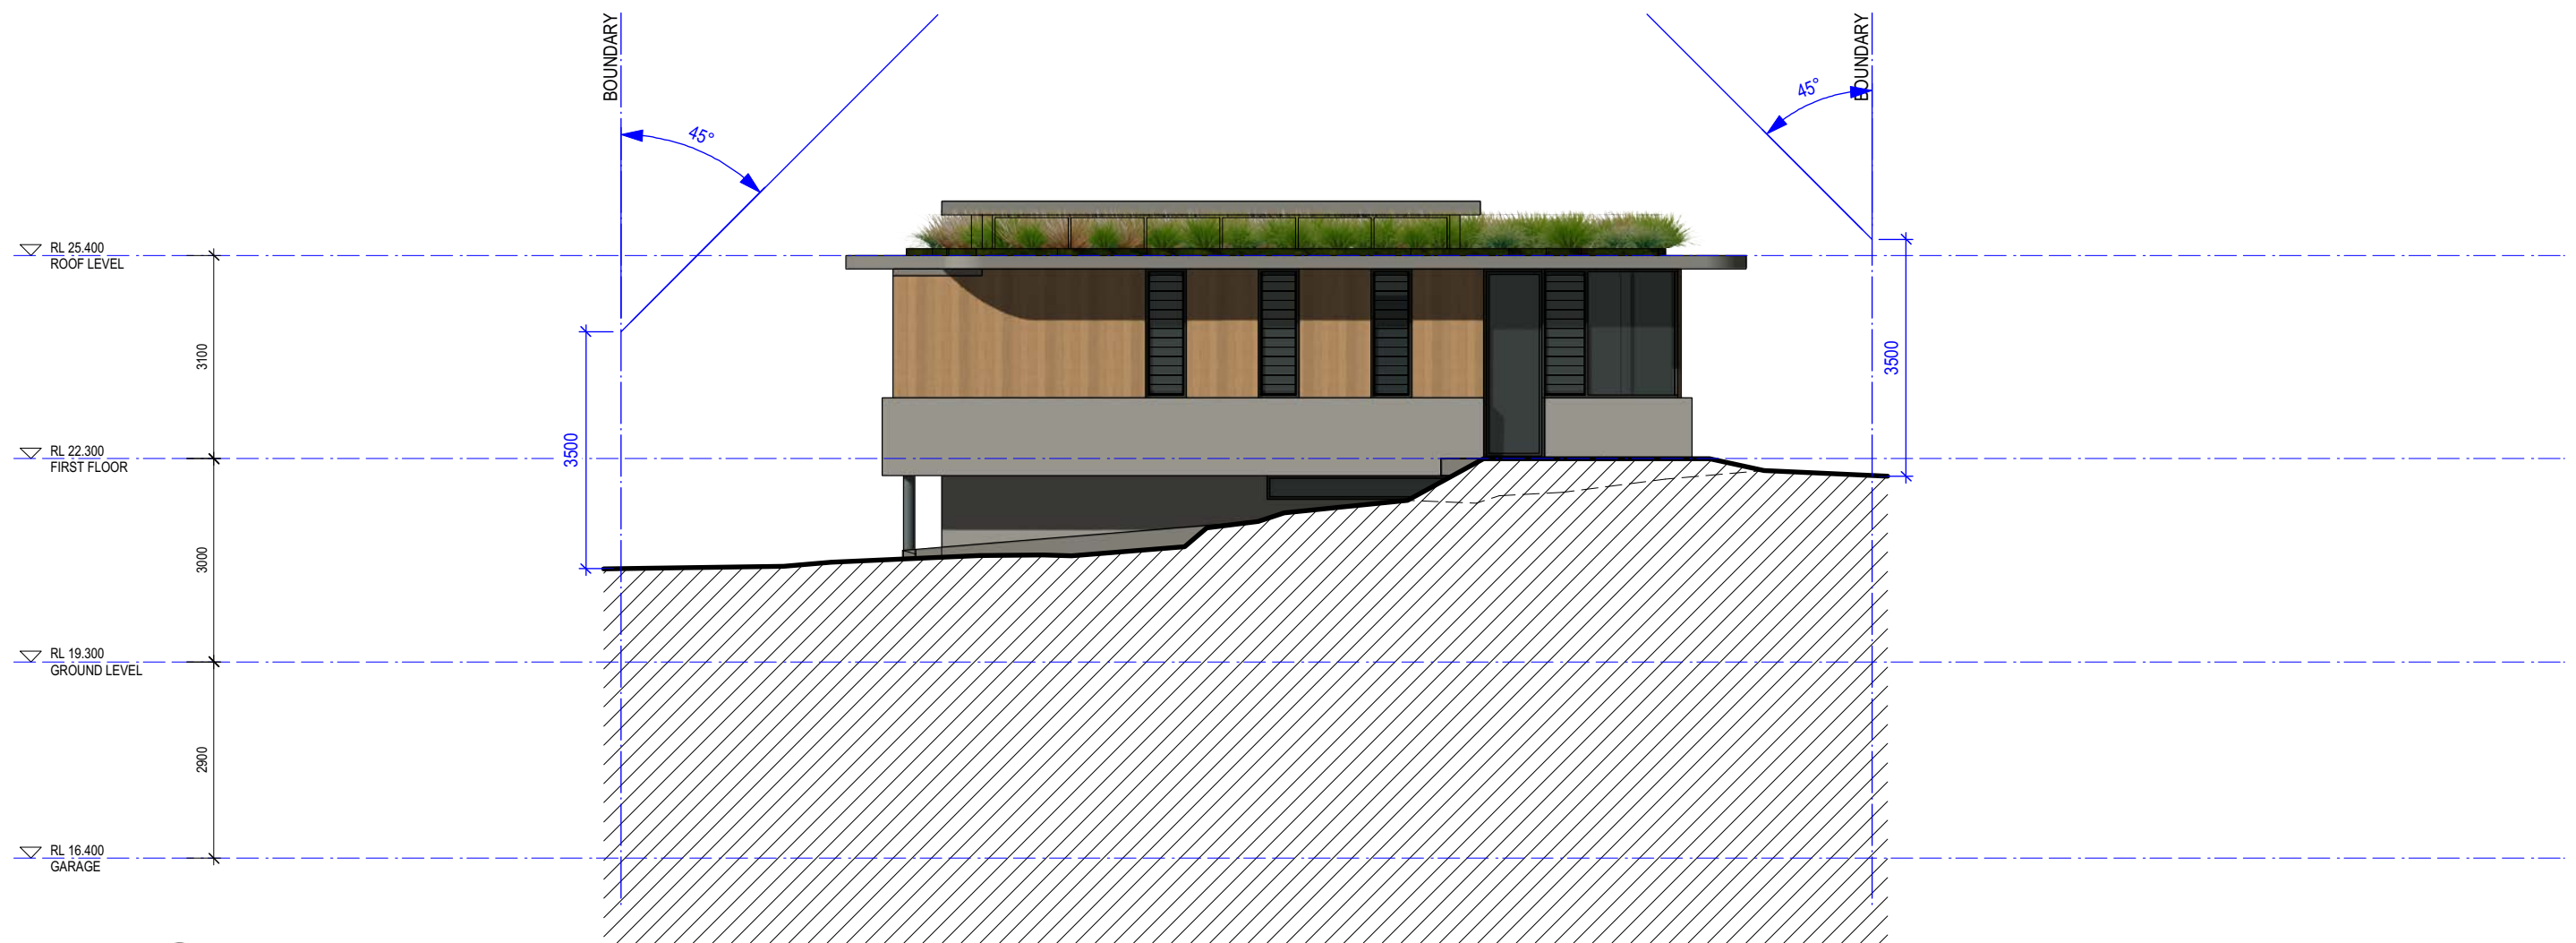

1 SOUTH-WEST ELEVATION  
Scale 1:100



**northern beaches council**

**THIS PLAN IS TO BE READ IN CONJUNCTION WITH DEFERRED COMMENCEMENT CONSENT**

**DA NUMBER: DA2018/1992**

**(Activation of consent must be obtained from Northern Beaches Council)**

For Development Application Only

LOT 4 - SOUTH-WEST ELEVATION

DWELLING HOUSE FOR LOT 4 IN PROPOSED SUBDIVISION OF

1801 A4.203 A

**96-104 CABARITA ROAD AVALON BEACH**

SCALE 1:100  
NOVEMBER 2018

ISSUED FOR DEVELOPMENT APPLICATION  
AMENDMENT

NOVEMBER 2018  
DATE

A  
ISSUE


**MARK HURCUM DESIGN PRACTICE**  
ARCHITECTS

LEVEL 2 271 ALFRED STREET NORTH  
NORTH SYDNEY NSW 2060  
FACSIMILE 02) 9955 5063  
TELEPHONE 02) 9955 5608

**DESIGN PRACTICE**

1801 A4101 House 4 Plans Current.vwx  
Tuesday, 27 November 2018



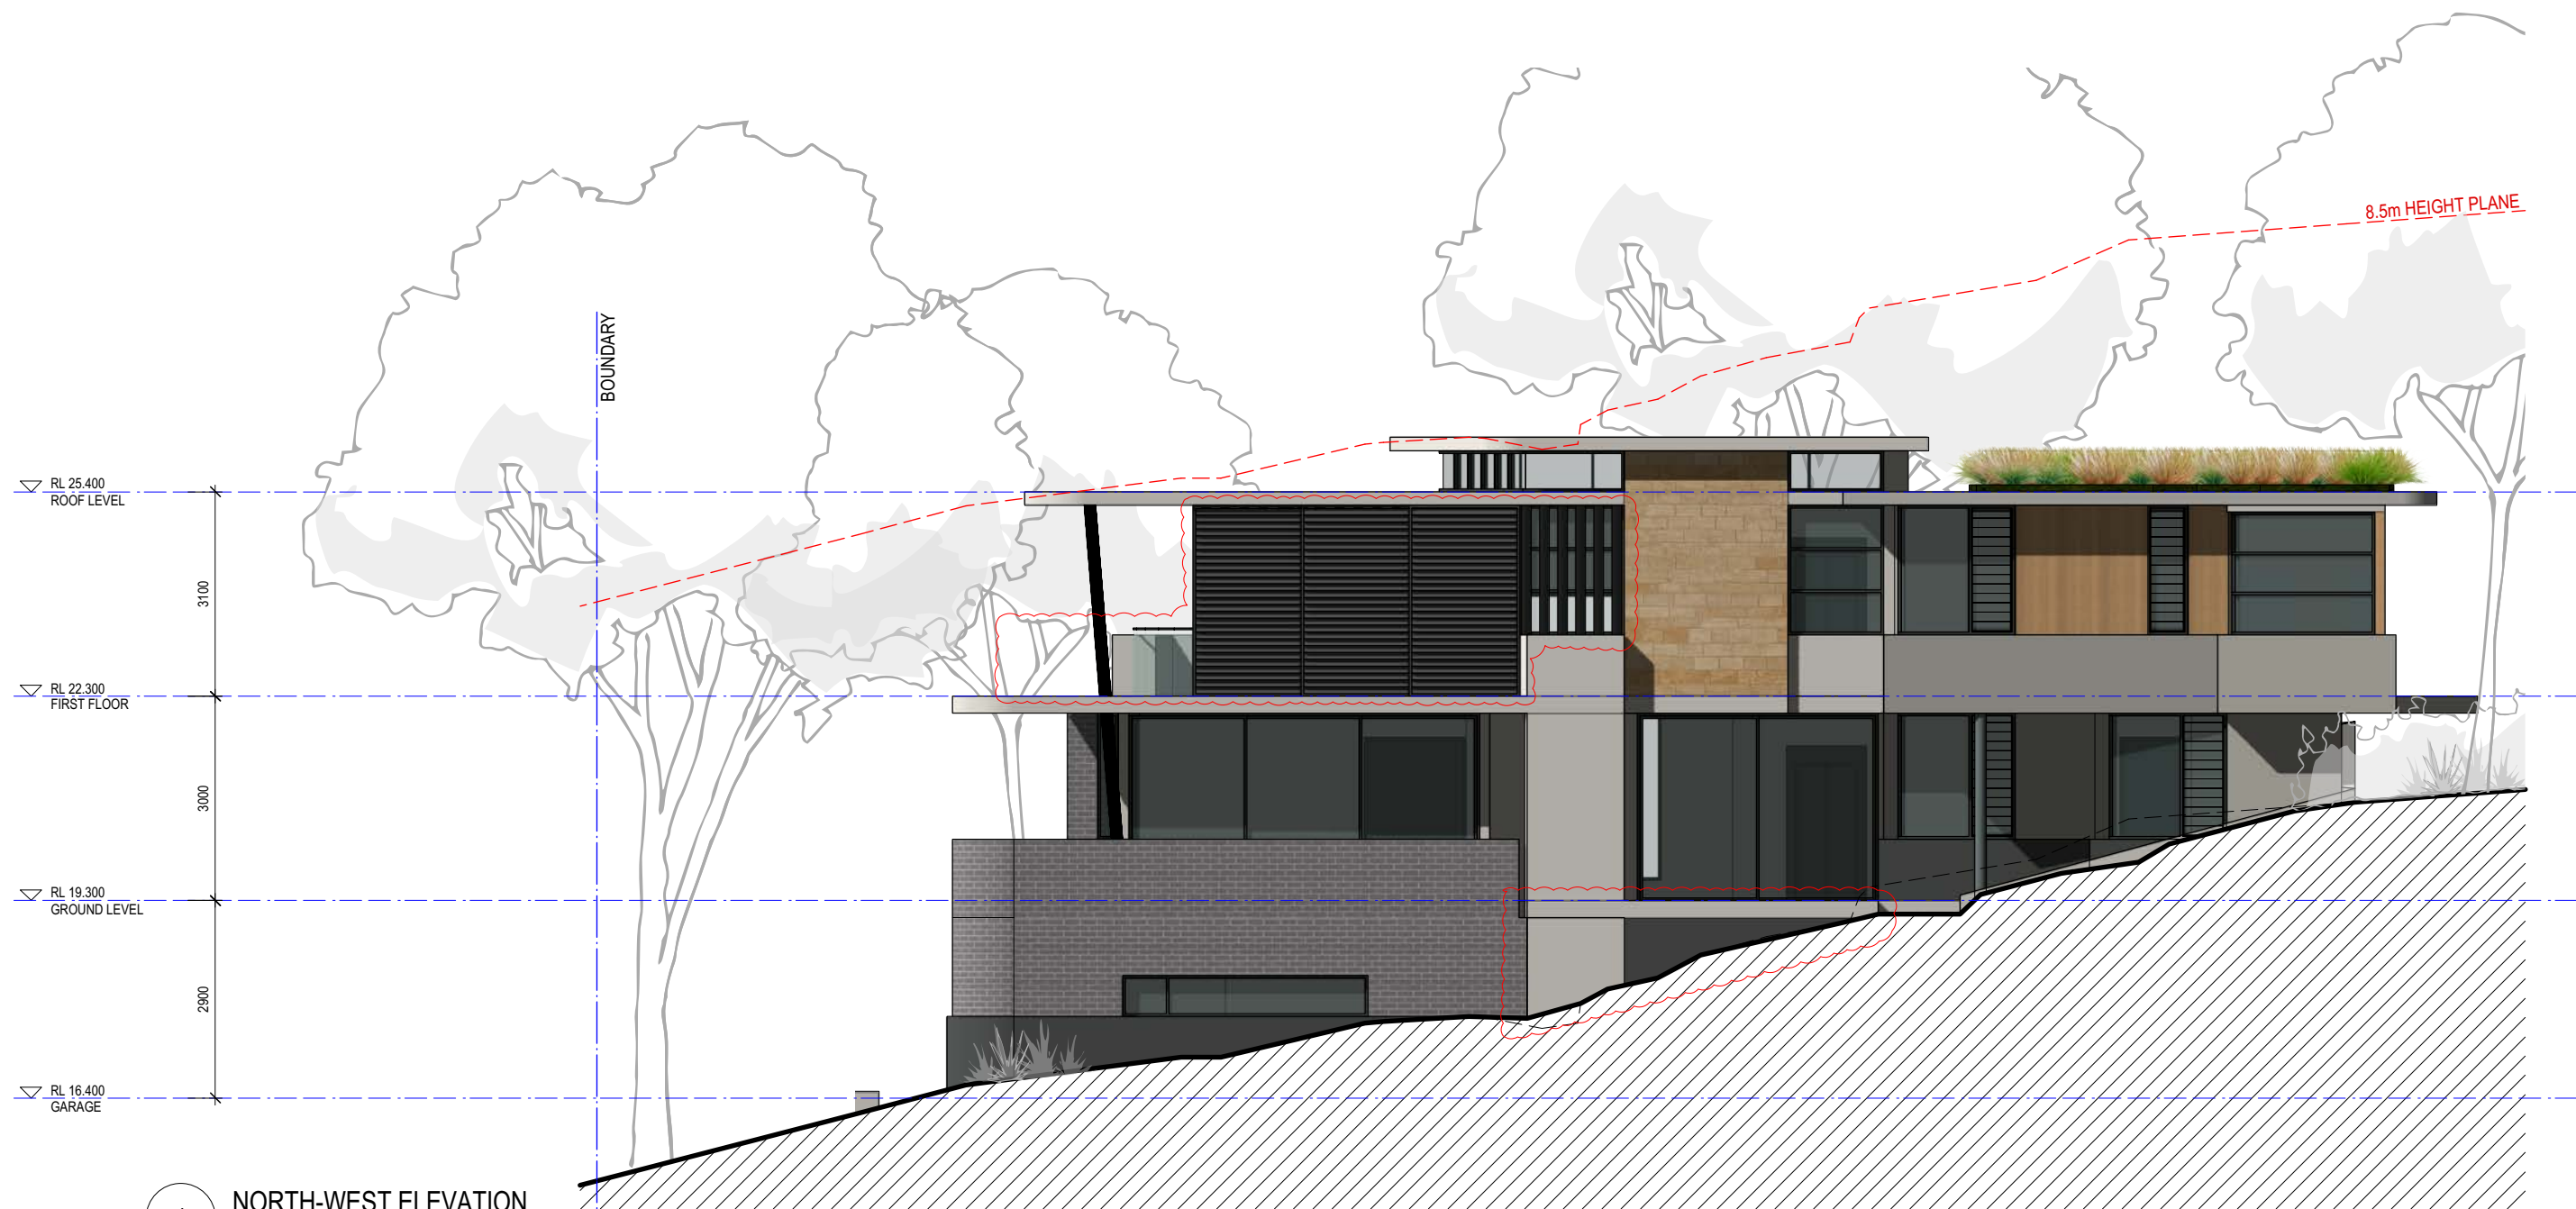

1 NORTH-WEST ELEVATION  
Scale 1:100

**northern beaches council**

**THIS PLAN IS TO BE READ IN CONJUNCTION WITH DEFERRED COMMENCEMENT CONSENT**

**DA NUMBER: DA2018/1992**

**(Activation of consent must be obtained from Northern Beaches Council)**

For Development Application Only

LOT 4 - NORTH-WEST ELEVATION

DWELLING HOUSE FOR LOT 4 IN PROPOSED SUBDIVISION OF

1801 A4.204 B

**96-104 CABARITA ROAD AVALON BEACH**

SCALE 1:100  
NOVEMBER 2018

© THIS DESIGN REMAINS THE PROPERTY OF MARK HURCUM DESIGN PRACTICE AND MUST NOT BE COPIED OR LOANED WITHOUT WRITTEN CONSENT  
MARK HURCUM DESIGN PRACTICE PTY LIMITED 2015

MERAKI DEVELOPMENTS PTY LIMITED

RE-ISSUED FOR DEVELOPMENT APPLICATION AMENDMENT

SEPTEMBER 2019 DATE

B ISSUE

**MARK HURCUM DESIGN PRACTICE**  
ARCHITECTS

LEVEL 2 271 ALFRED STREET NORTH  
NORTH SYDNEY NSW 2060  
FACSIMILE 02) 9955 5063  
TELEPHONE 02) 9955 5608

**DESIGN PRACTICE**

1801 A4101 House 4 Plans Current.vwx

Friday, 13 September 2019



northern  
beaches  
council

THIS PLAN IS TO BE READ IN  
CONJUNCTION WITH  
DEFERRED COMMENCEMENT CONSENT


DA NUMBER: DA2018/1992

(Activation of consent must be obtained  
from Northern Beaches Council)



1 NORTH-WEST ELEVATION  
Scale 1:100

NOTE: EXTENT OF FINISHES ON  
ELEVATIONS ARE INDICATIVE ONLY

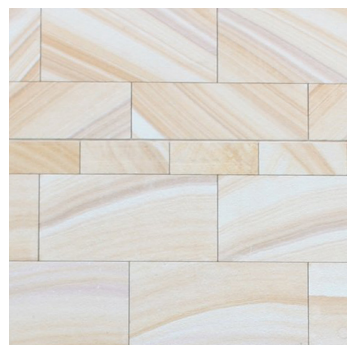

SANDSTONE CLADDING  
SSC



RENDERED MASONRY  
COLOUR : DARK GREY  
EP1




RENDERED MASONRY  
COLOUR : MID GREY 1  
EP2



RENDERED MASONRY  
COLOUR : MID GREY 2  
EP3



FACE BRICKWORK  
BRK2

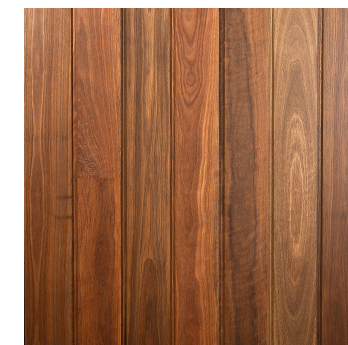

TIMBER CLADDING  
TC1



ALUMINIUM FRAMED  
WINDOWS/DOORS  
GL1

For Development Application Only

LOT 4 - EXTERNAL FINISHES SCHEDULE

DWELLING HOUSE FOR LOT 4 IN PROPOSED SUBDIVISION OF

1801 A4.SK03 A

96-104 CABARITA ROAD AVALON BEACH

© THIS DESIGN REMAINS THE PROPERTY OF MARK HURCUM DESIGN PRACTICE AND  
MUST NOT BE COPIED OR LOANED WITHOUT WRITTEN CONSENT  
MARK HURCUM DESIGN PRACTICE PTY LIMITED 2015

NOVEMBER 2018  
MERAKI DEVELOPMENTS PTY LIMITED