



PO Box 1239 Newport Beach NSW 2106 Australia Telephone +61 416 886 537 www.arclab.com.au

Project Address 53 CRESCENT ROAD, NEW **PORT**

Documentation **ALTERATIONS & ADDITIONS** Verify all dimensions on site prior to construction.

RGM

As


indicated


A 3


02-05-22

0256

DA 02

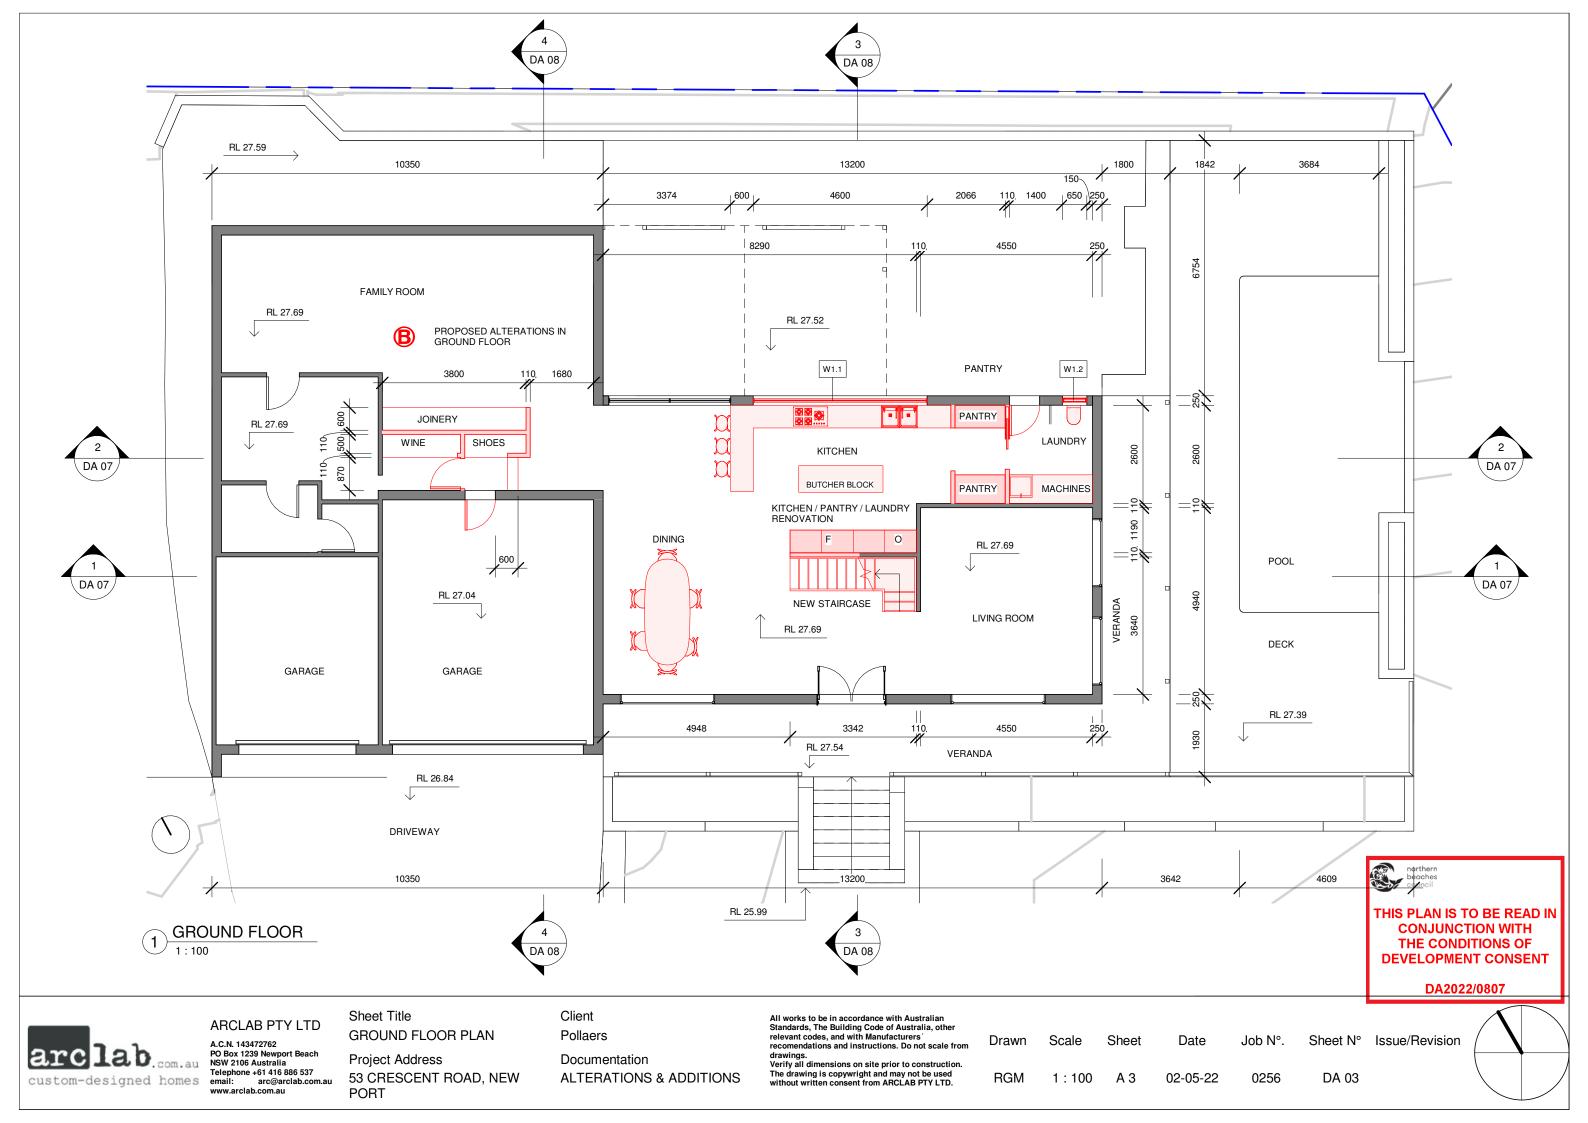

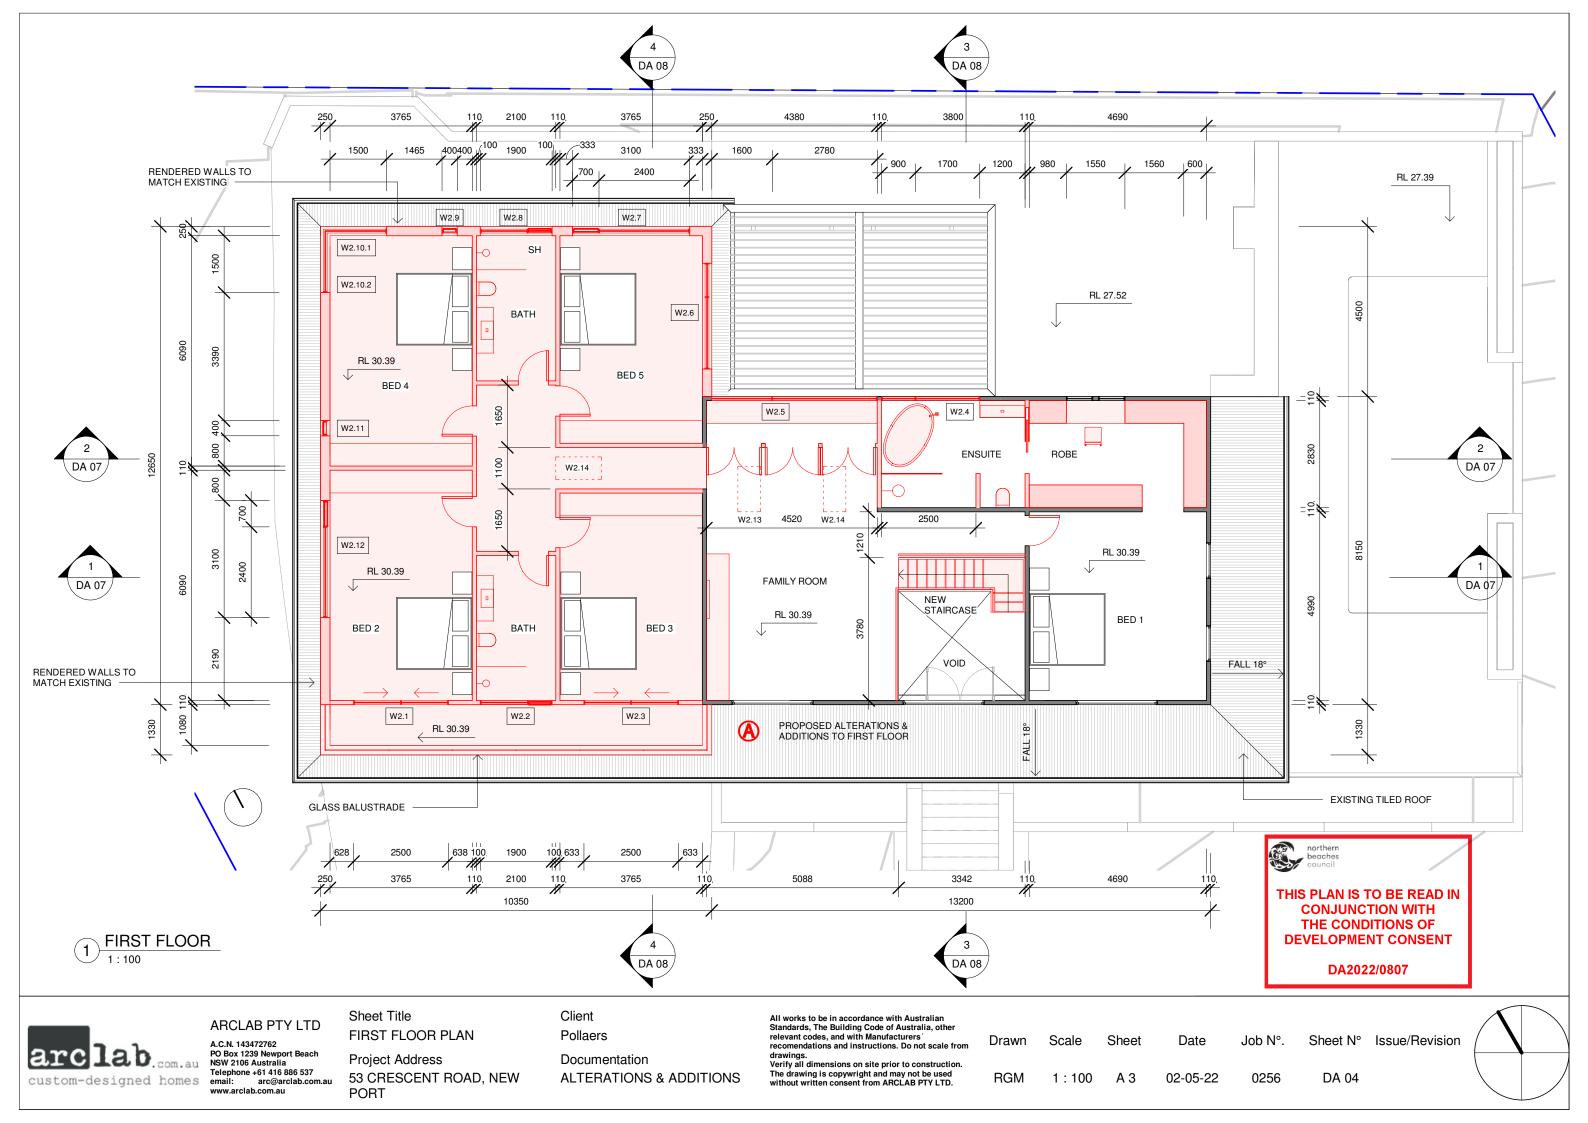


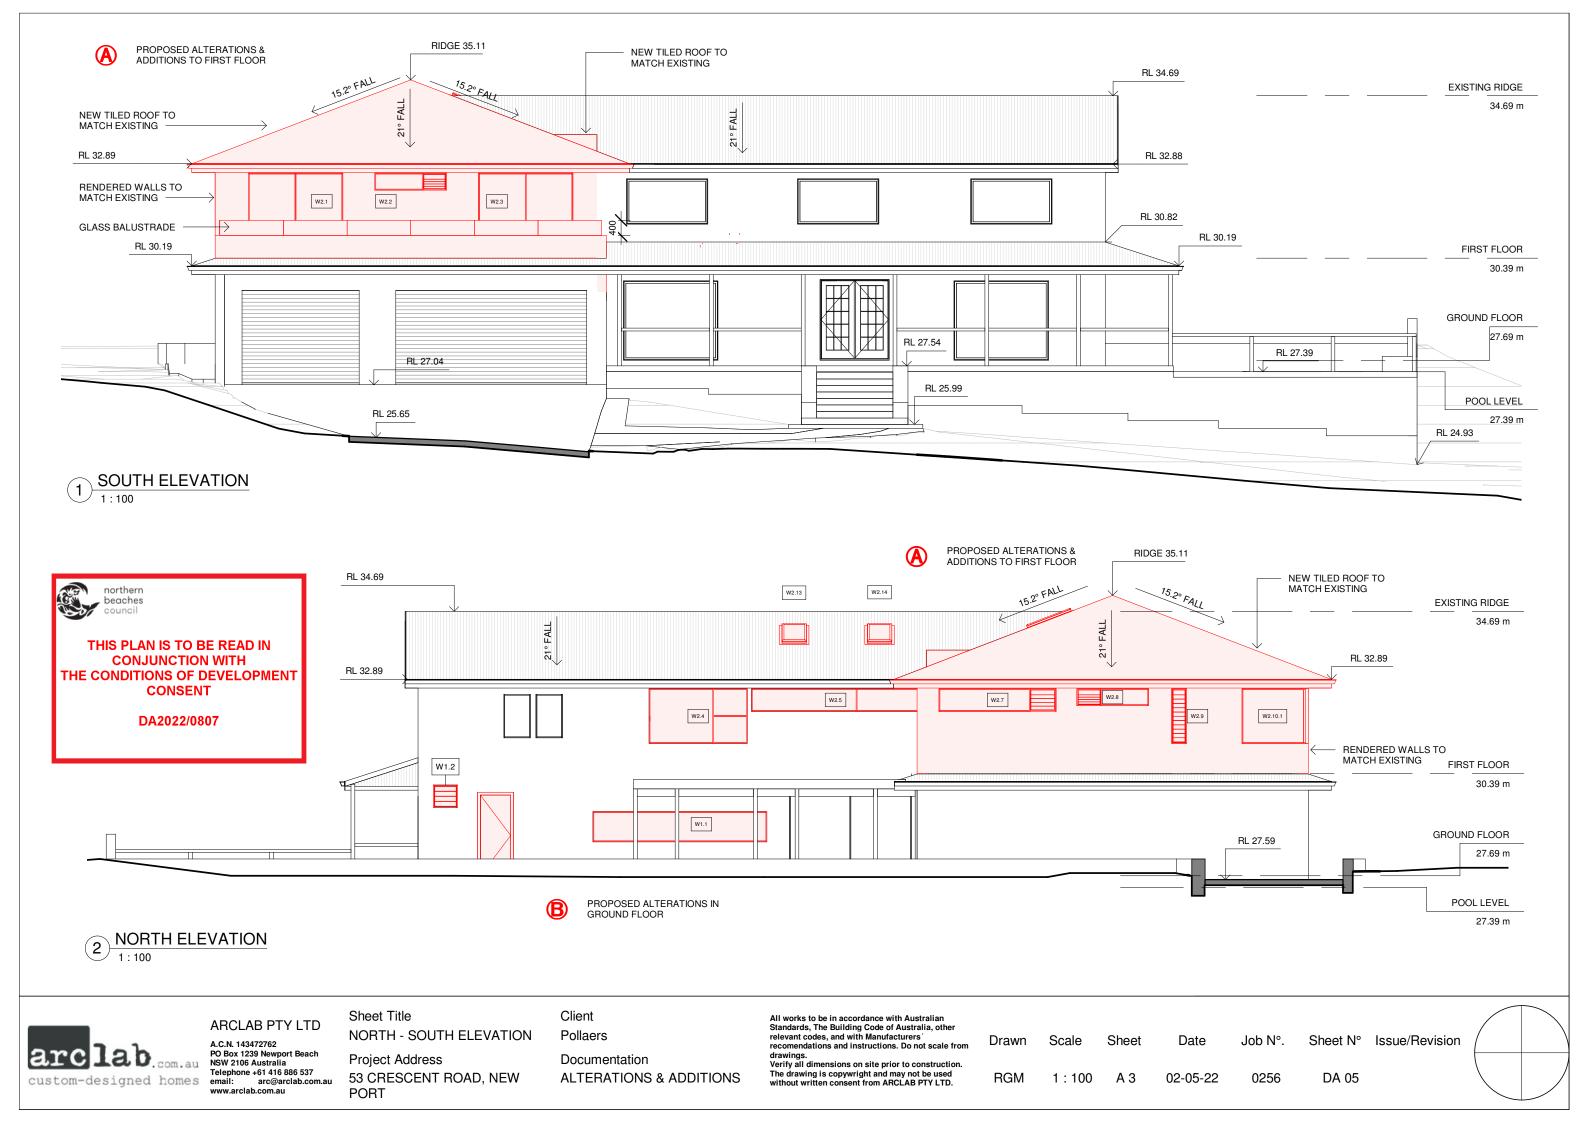



EAST ELEVATION

WEST ELEVATION

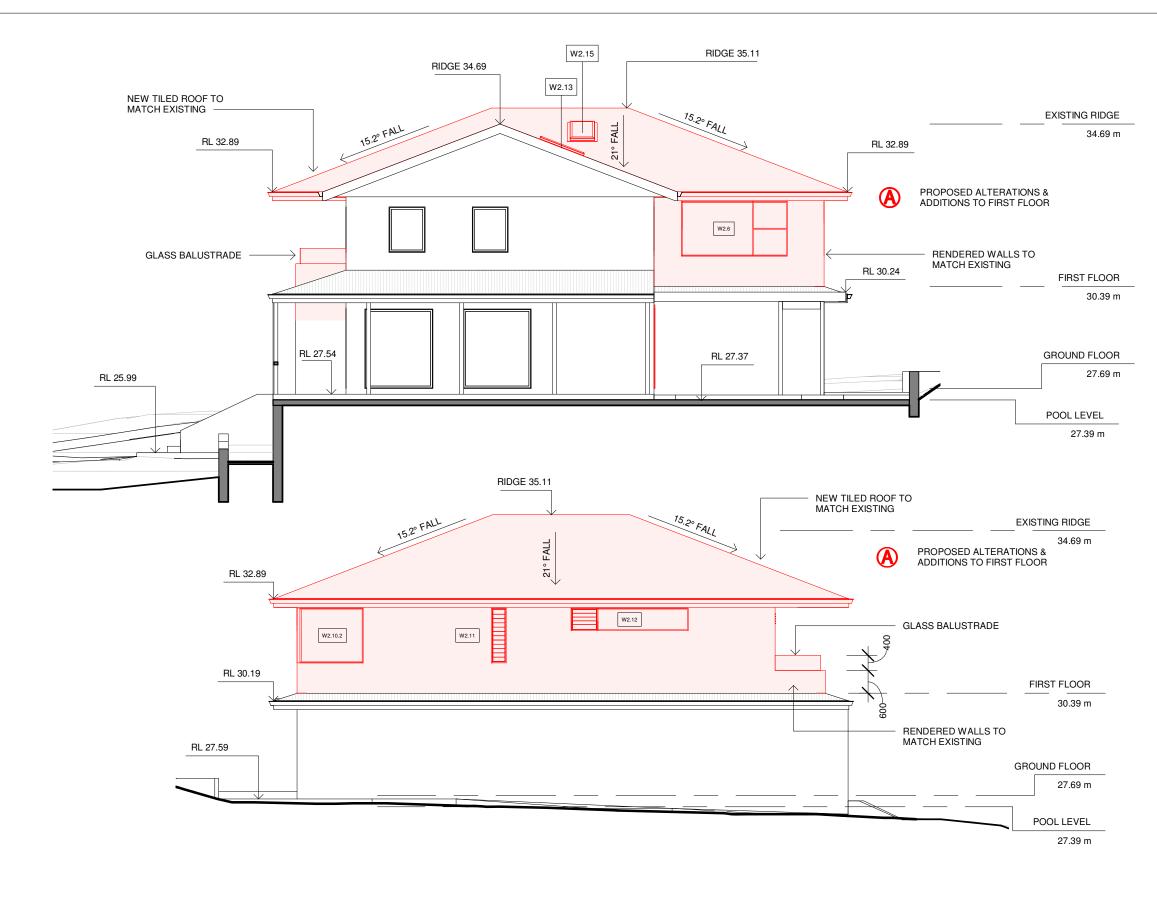



ARCLAB PTY LTD

www.arclab.com.au

A.C.N. 143472762 PO Box 1239 Newport Beach NSW 2106 Australia Telephone +61 416 886 537

Sheet Title **EAST - WEST ELEVATION** Project Address 53 CRESCENT ROAD, NEW

PORT


Client Pollaers


Documentation **ALTERATIONS & ADDITIONS** All works to be in accordance with Australian Standards, The Building Code of Australia, other relevant codes, and with Manufacturers' recomendations and instructions. Do not scale from drawings.
Verify all dimensions on site prior to construction.

Date Job N°. Drawn Scale Sheet RGM 02-05-22 0256 1:100 А3



DA 06

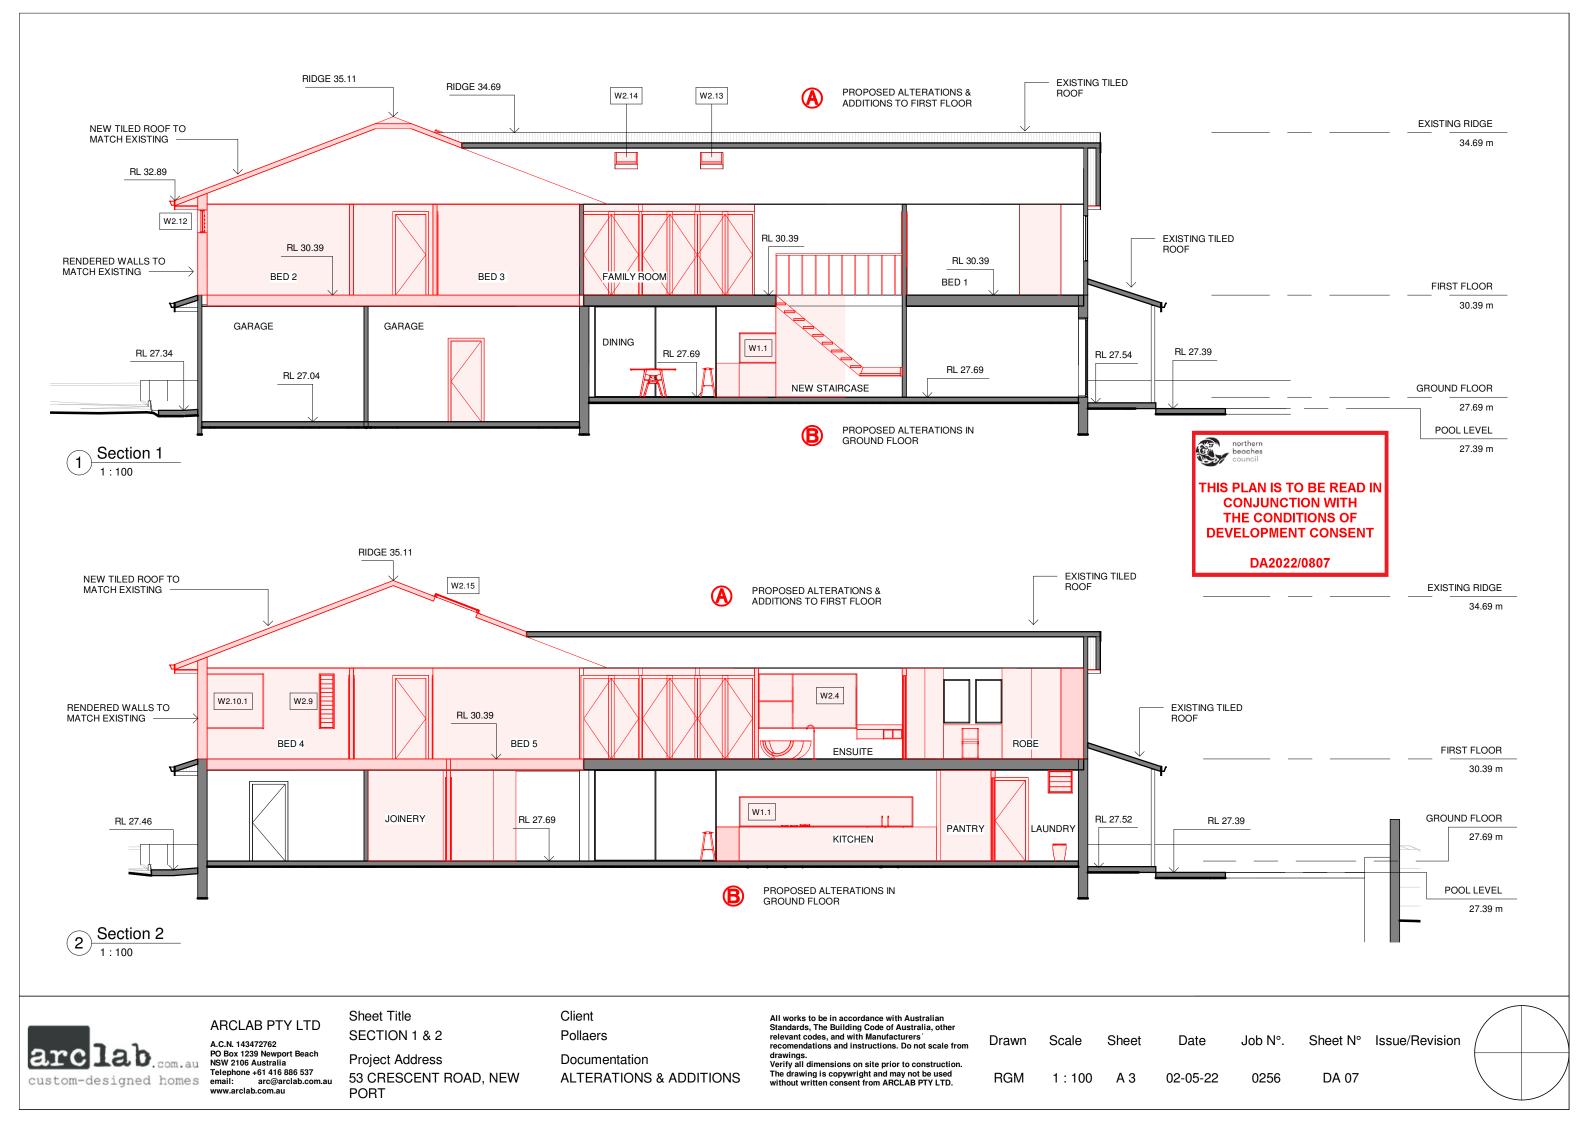

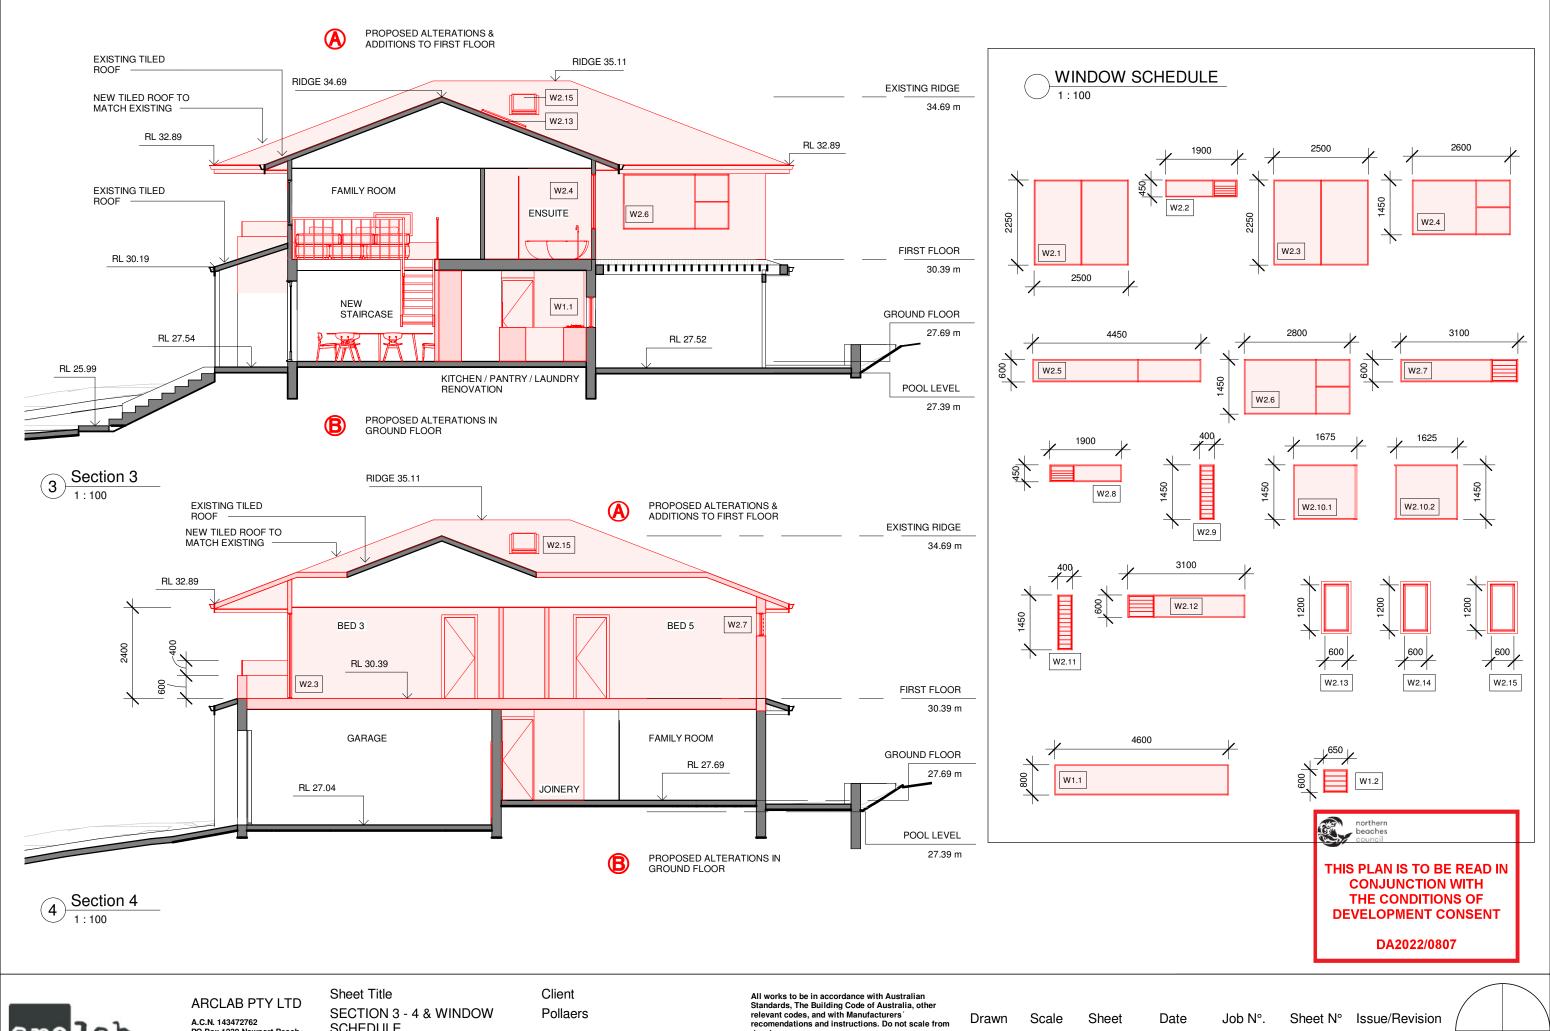



A.C.N. 143472762 PO Box 1239 Newport Beach NSW 2106 Australia Telephone +61 416 886 537 www.arclab.com.au

SCHEDULE Project Address 53 CRESCENT ROAD, NEW

PORT

Documentation **ALTERATIONS & ADDITIONS** drawings.
Verify all dimensions on site prior to construction.

RGM

А3

1:100

02-05-22

0256

DA 08