









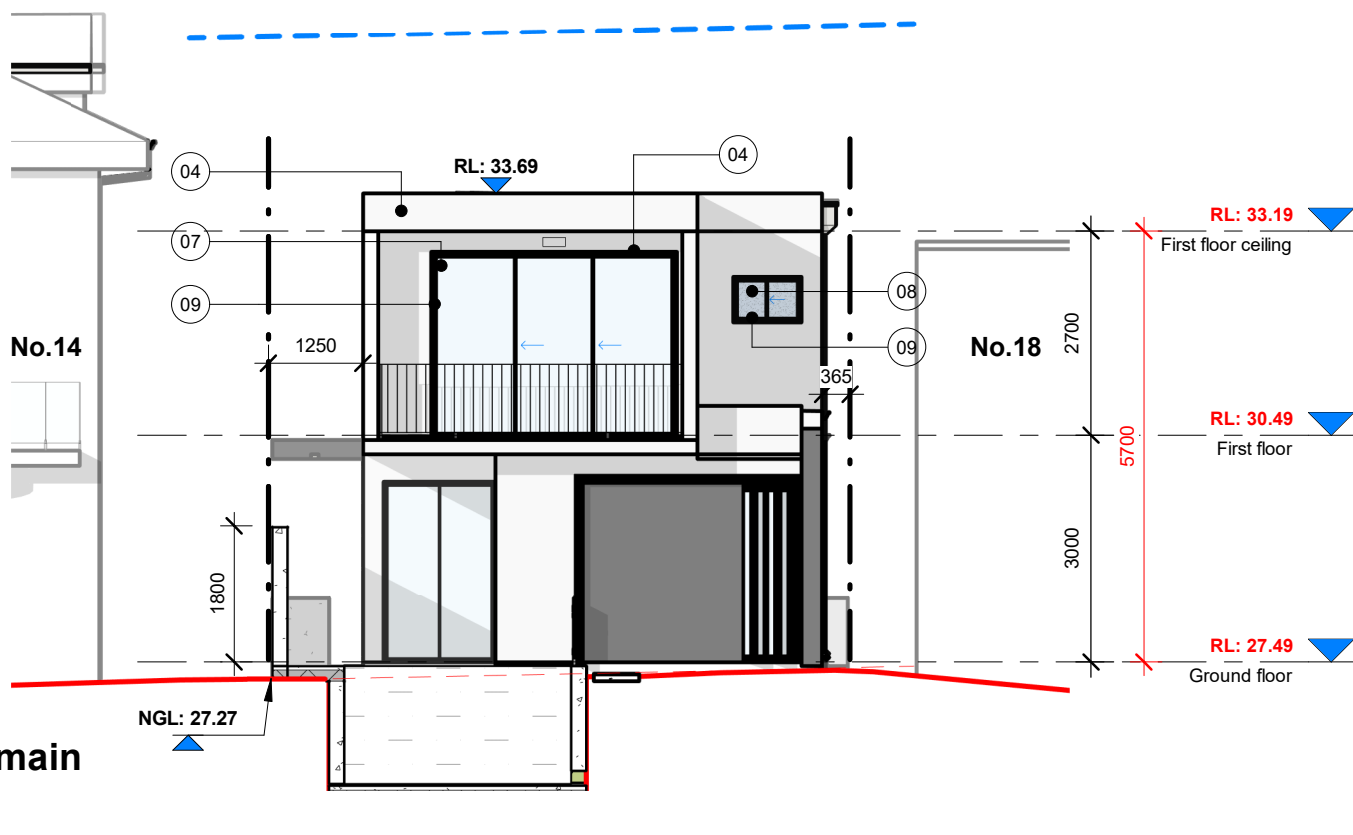

1 Street elevation - House main



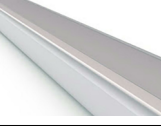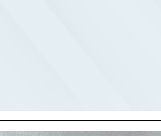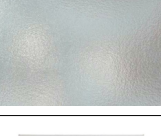



2 Rear elevation - House main






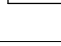
Exterior finishes schedule

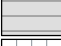Images	Material	Description
	01	Concrete walls/or similar material image
	02	Colorbond range as selected by owner/or similar material image
	03	Rendered and painted finish to walls/or similar material image
	04	Rendered and painted finish to walls/or similar material image
	06	Aluminium, cool gray/or similar material image
	07	Glass window, door, skylight, railing/or similar material image
	08	Frosted glass WC, bath window/or similar material image
	09	Aluminium, cool gray/or similar material image
	10	Spm, translucent/or similar material image


Materials legend

Concrete finish wall	
Render finish wall	
Cladding wall	
Selected light colourbond	

Annotate legend

Reduced level	
New ground level	
Boundary line	
New ground line	
Natural ground line	
8.5m max height limit	

NOTES: CONFIRM ALL DIMENSIONS ONSITE NOTIFY ALL DISCREPANCIES REFER FIGURES DIMENSIONS ONLY DO NOT SCALE OFF DRAWINGS		REVISION SCHEDULE		DRAWING NAME: Front elevation & Rear elevation - House main	PROJECT NAME: Alterations/Additions Single Storey House
		REVISION NUMBER A	REVISION DATE Date	REVISION DESCRIPTION Initial plan	DRAWING NO: 15
					ARCHITECT: Designer
					DRW BY: Franz Phan
				CHECKED BY: Checker	CLIENT NAME: Mr. & Mrs. Norman
				SCALE: 1 : 100@A3	DATE: 25.04.03
				PHASE: Development application only (DA)	



THE
QUINLAN
GROUP

E11, 13-15 Forrester Street Kingsgrove NSW 2208
p +61 2 8354 1471, contact@thequinlangroup.com
Architectural and Construction Holdings Pty Ltd