

EXISTING SITE PLAN

SCALE 1 : 100

B	03/09/2020	PREFAB AWNING, EXTENDED RAMP & NEW FURNITURE SUPPLIER
A	07/07/2020	ISSUE TO CLIENT
ISSUE	Date	Revision Description.
ARCHITECT:		



CLIENT:

WESLEY MISSION


PROJECT:
Wesley Taylor - COURTYARD UPGRADE
at
158 Ocean St Narrabeen

DRAWING

EXISTING SITE PLAN

SCALE@A3	DATE
1:100	SEPTEMBER 2020
DRAWN BY	APPROVED BY
DKT	ET
STATUS:	No. IN SET
CD	-/-
PROJECT No.	REVISION:
P2060	B
	DRAWING:
	A01

DO NOT SCALE DRAWINGS CHECK ALL DIMENSIONS ON SITE FIGURED DIMENSIONS TAKE PRECEDENCE
THIS DRAWING IS THE SOLE PROPERTY OF DKT STUDIO PTY LTD. NO PART OF THIS DRAWING MAY BE
REPRODUCED OR COPIED IN ANY FORM OR BY ANY MEANS (GRAPHIC, ELECTRONIC OR MECHANICAL
INCLUDING PHOTOCOPIING) WITHOUT WRITTEN PERMISSION.

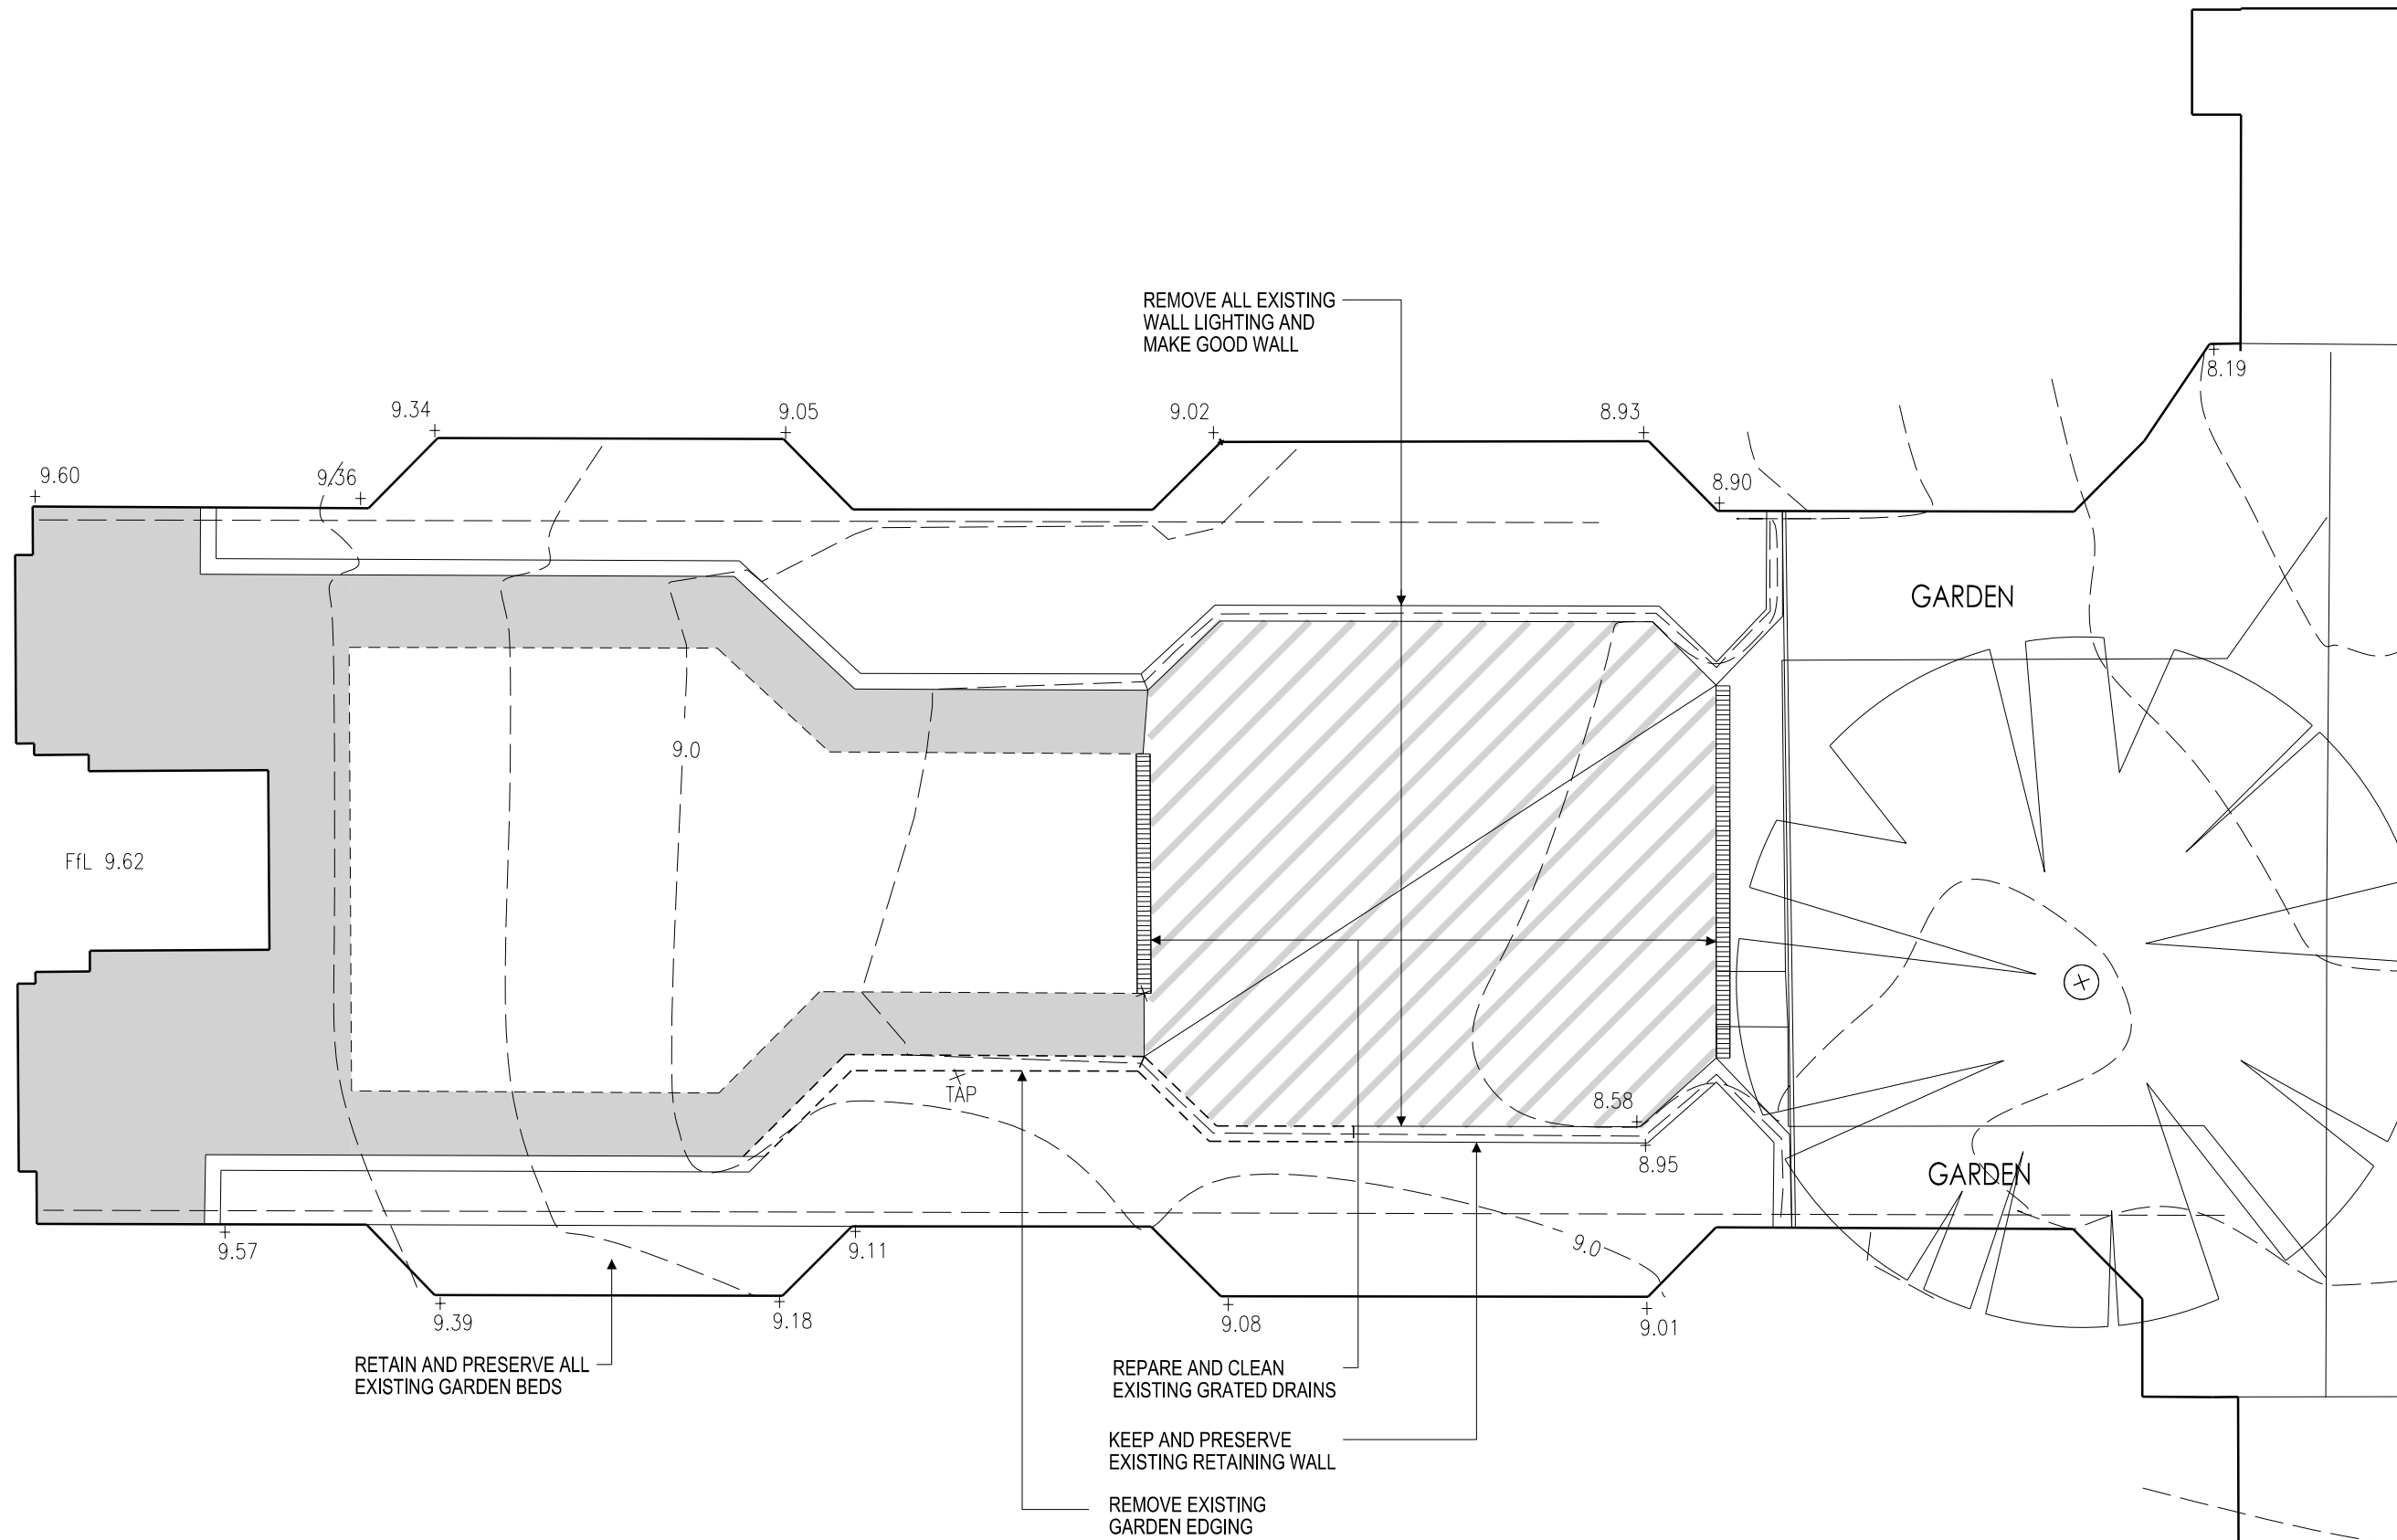

1 DEMOLITION AND PREPARATION SITE WORK PLAN

SCALE 1 : 100

LEGEND:

- REMOVE EXISTING PAVING
- REMOVE EXISTING RUBBER SOFT FLOOR COVER AND REGRADE TO ALLOW CONTINUOUS FALL BETWEEN EXISTING GRATED DRAINS.

B	03/09/2020	PREFAB AWNING, EXTENDED RAMP & NEW FURNITURE SUPPLIER
A	07/07/2020	ISSUE TO CLIENT
ISSUE	Date	Revision Description.
ARCHITECT:		




CLIENT:
WESLEY MISSION

PROJECT:
Wesley Taylor - COURTYARD UPGRADE
at
158 Ocean St Narrabeen

DRAWING
DEMOLITION AND PREPARATION
SITE WORK PLAN

SCALE@A3	DATE
1:100	SEPTEMBER 2020
DRAWN BY	APPROVED BY
DKT	ET
STATUS:	No. IN SET
CD	-/-
PROJECT No.	REVISION:
P2060	B
	DRAWING:
	A02

DO NOT SCALE DRAWINGS CHECK ALL DIMENSIONS ON SITE FIGURED DIMENSIONS TAKE PRECEDENCE
THIS DRAWING IS THE SOLE PROPERTY OF DKT STUDIO PTY LTD. NO PART OF THIS DRAWING MAY BE
REPRODUCED OR COPIED IN ANY FORM OR BY ANY MEANS (GRAPHIC, ELECTRONIC OR MECHANICAL
INCLUDING PHOTOCOPIING) WITHOUT WRITTEN PERMISSION.

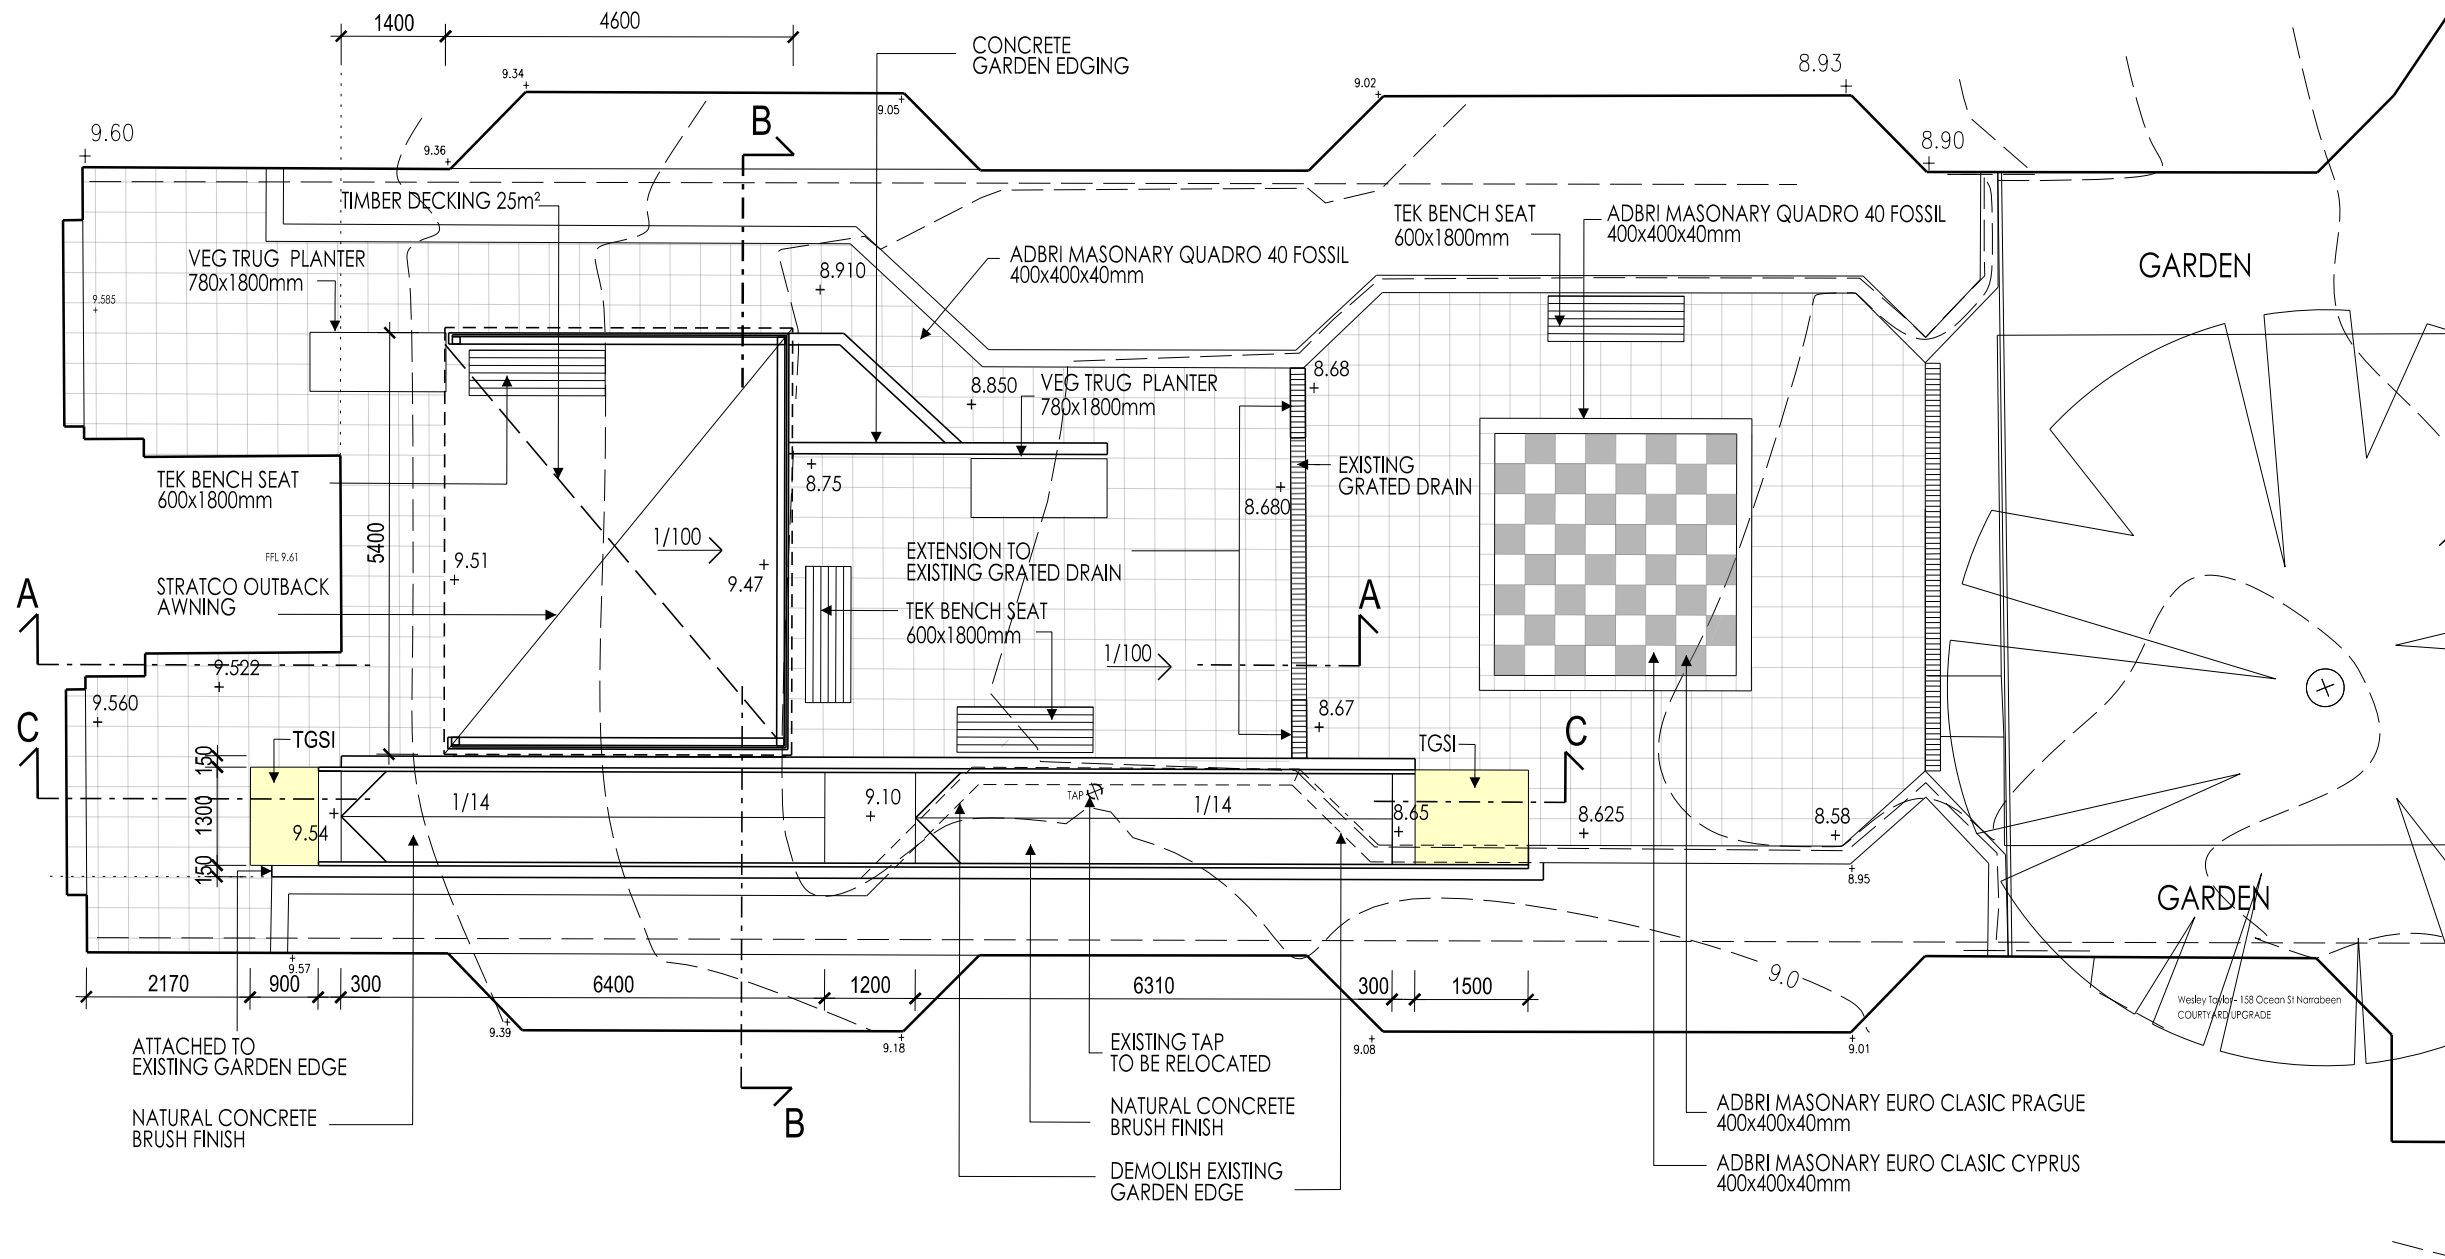

1 PROPOSED PLAN
SCALE 1 : 100

LEGEND:
TGSi : TACTILE INDICATORS TILES

TIMBER DECKING	25.0m²
PAVED AREA	127.1m²
CONCRETE RAMP	21.6m²

B	03/09/2020	PREFAB AWNING, EXTENDED RAMP & NEW FURNITURE SUPPLIER
A	07/07/2020	ISSUE TO CLIENT
ISSUE	Date	Revision Description.
ARCHITECT:		

DKT
STUDIO
www.dktstudio.com
NON-REGISTERED ARCHITECT: EDUARDO TAPPA - 10385

CLIENT:


WESLEY MISSION

PROJECT:
Wesley Taylor - COURTYARD UPGRADE
at
158 Ocean St Narrabeen


DRAWING
PROPOSED PLAN

SCALE@A3 1:100	DATE SEPTEMBER 2020
DRAWN BY DKT	APPROVED BY ET
STATUS: CD	No. IN SET -/
PROJECT No. P2060	REVISION: B
	DRAWING: A03

DO NOT SCALE DRAWINGS. CHECK ALL DIMENSIONS ON SITE. FIGURED DIMENSIONS TAKE PRECEDENCE.
THIS DRAWING IS THE SOLE PROPERTY OF DKT STUDIO PTY LTD. NO PART
COPYRIGHT OF THIS DRAWING REMAINS WITH DKT STUDIO PTY LTD. NO PART
REPRODUCED OR COPIED IN ANY FORM OR BY ANY MEANS (GRAPHIC, SEE
INCLUDING PHOTO COPYING) WITHOUT WRITTEN PERMISSION.

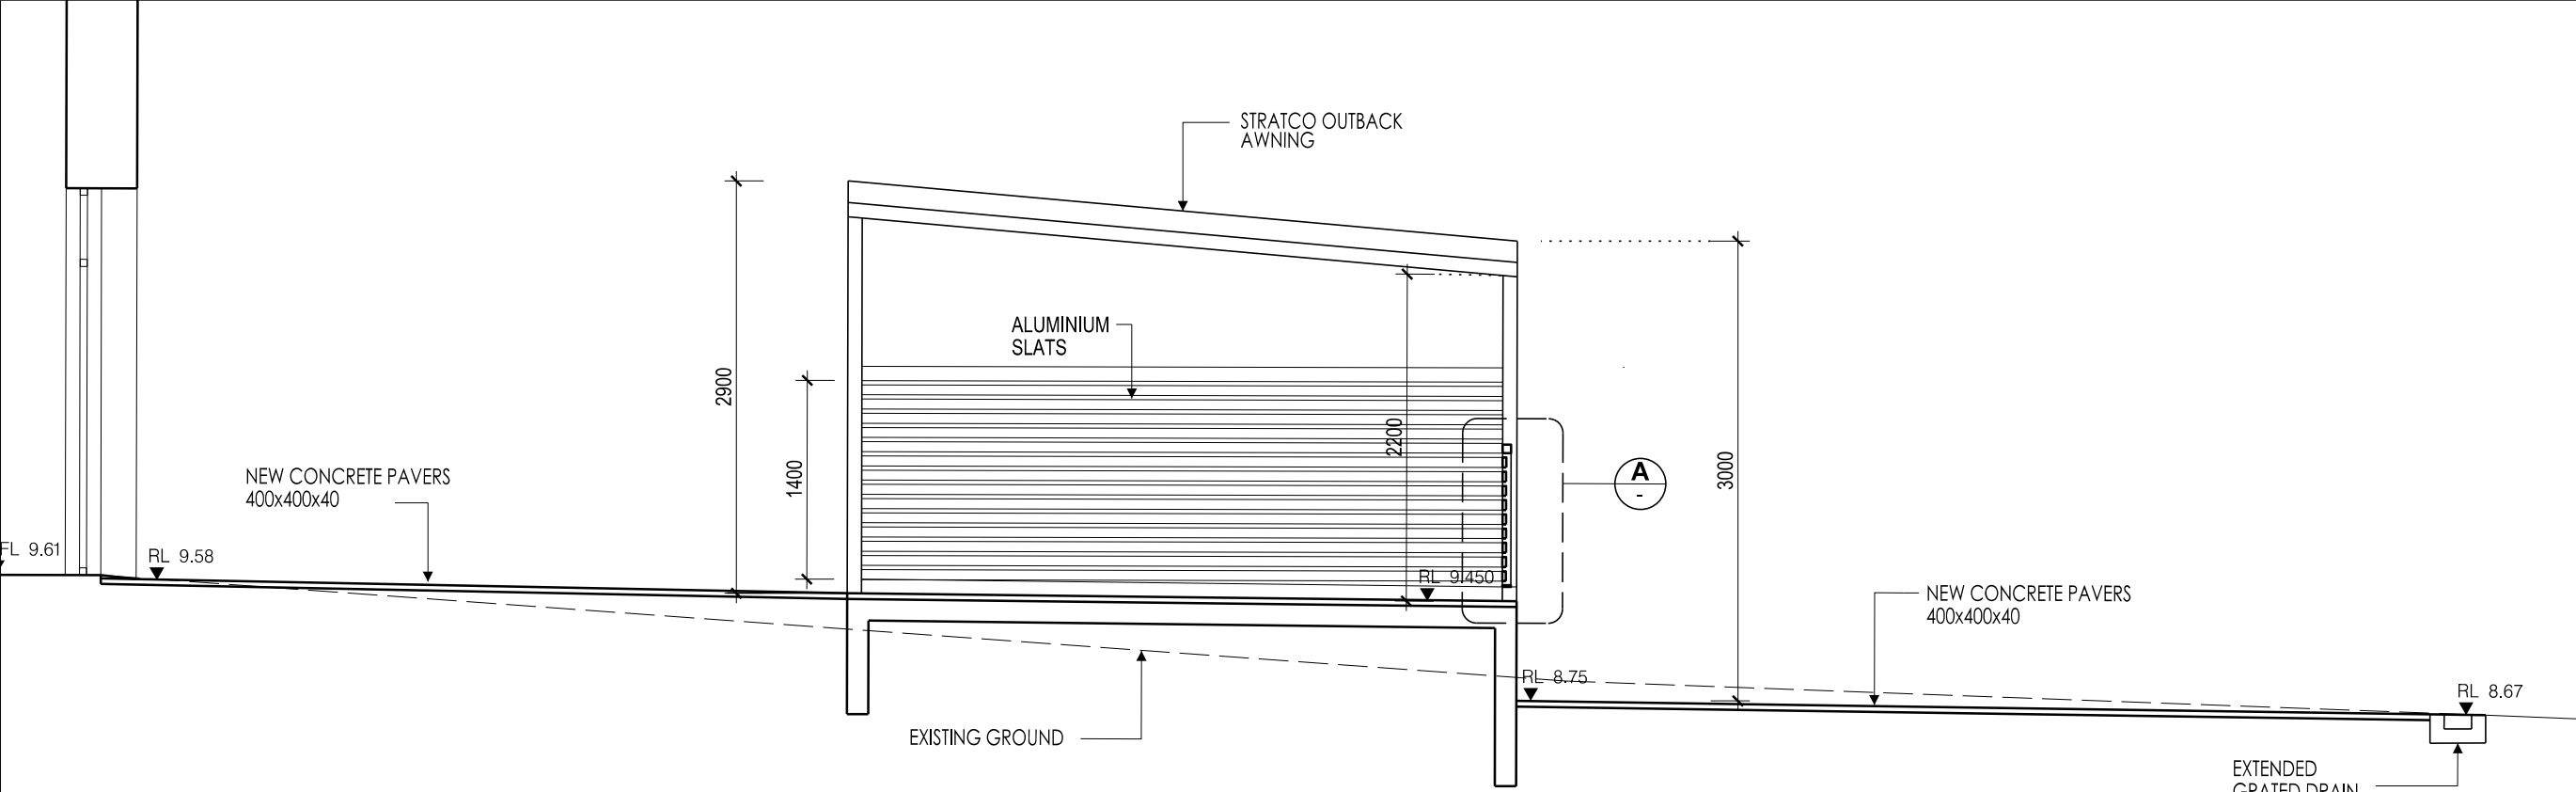

1 SECTION A-A
SCALE 1 : 50

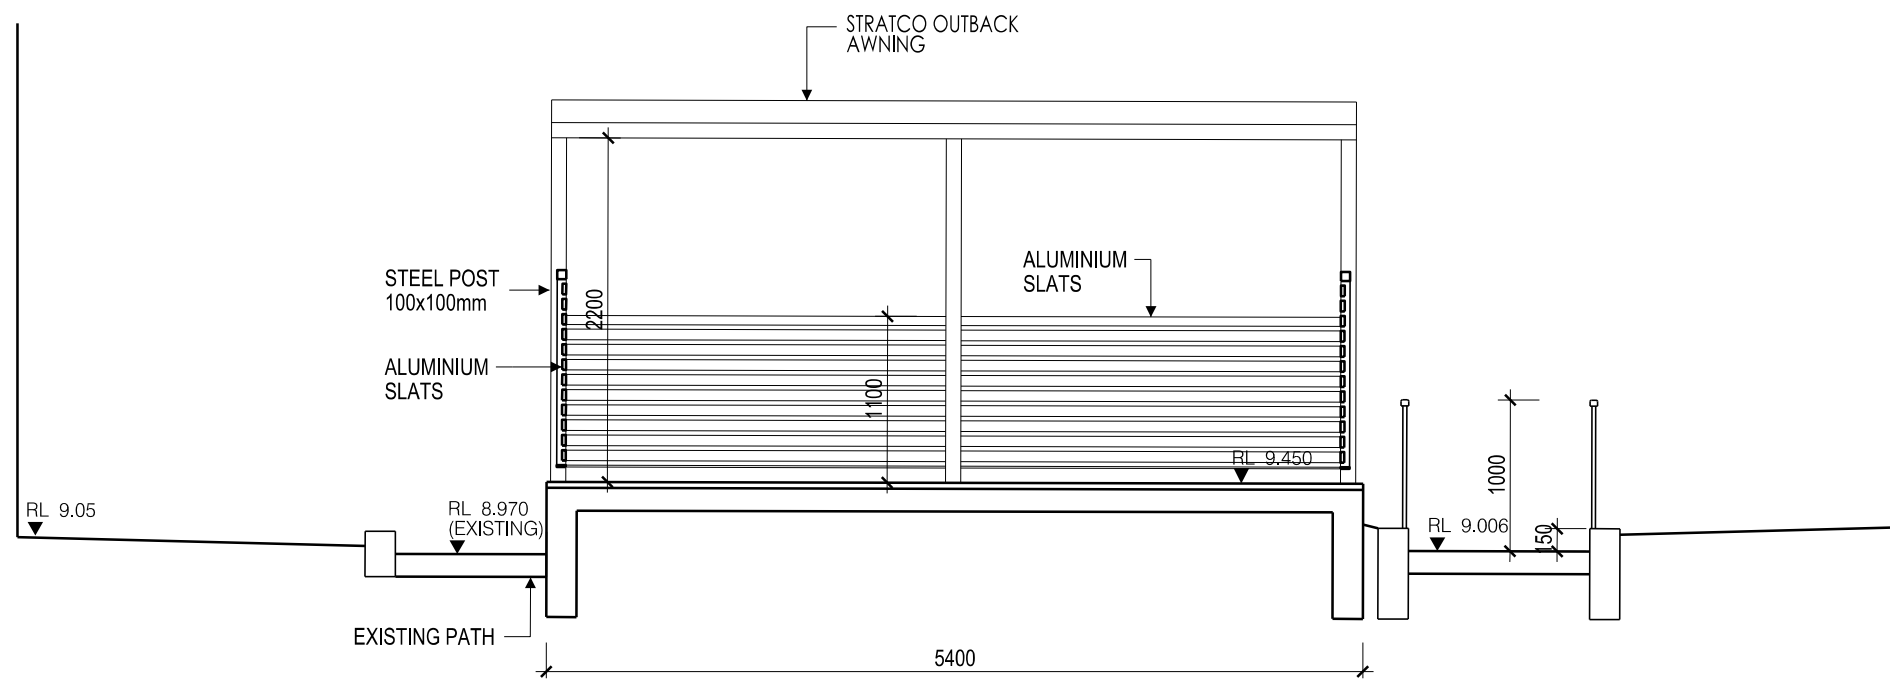

2 SECTION B-B
SCALE 1 : 50

B	03/09/2020	PREFAB AWNING, EXTENDED RAMP & NEW FURNITURE SUPPLIER
A	07/07/2020	ISSUE TO CLIENT
ISSUE	Date	Revision Description.

ARCHITECT:

DKT
STUDIO
www.dktstudio.com
NONNATED ARCHITECT: EDUARDO TAPIA 110365

CLIENT:

WESLEY MISSION


PROJECT:
Wesley Taylor - COURTYARD UPGRADE
at
158 Ocean St Narrabeen

DRAWING


SECTION A-A and SECTION B-B

SCALE@A3 1:50: 1:5	DATE SEPTEMBER 2020
DRAWN BY DKT	APPROVED BY ET
STATUS: CD	REVISION: B
PROJECT No. P2060	DRAWING: A04

DO NOT SCALE DRAWINGS CHECK ALL DIMENSIONS ON SITE FIGURED DIMENSIONS TAKE PRECEDENCE
THIS DRAWING IS THE SOLE PROPERTY OF DKT STUDIO PTY LTD. NO PART OF THIS DRAWING MAY BE
REPRODUCED OR COPIED IN ANY FORM OR BY ANY MEANS (GRAPHIC, ELECTRONIC OR MECHANICAL
INCLUDING PHOTOCOPIING) WITHOUT WRITTEN PERMISSION.

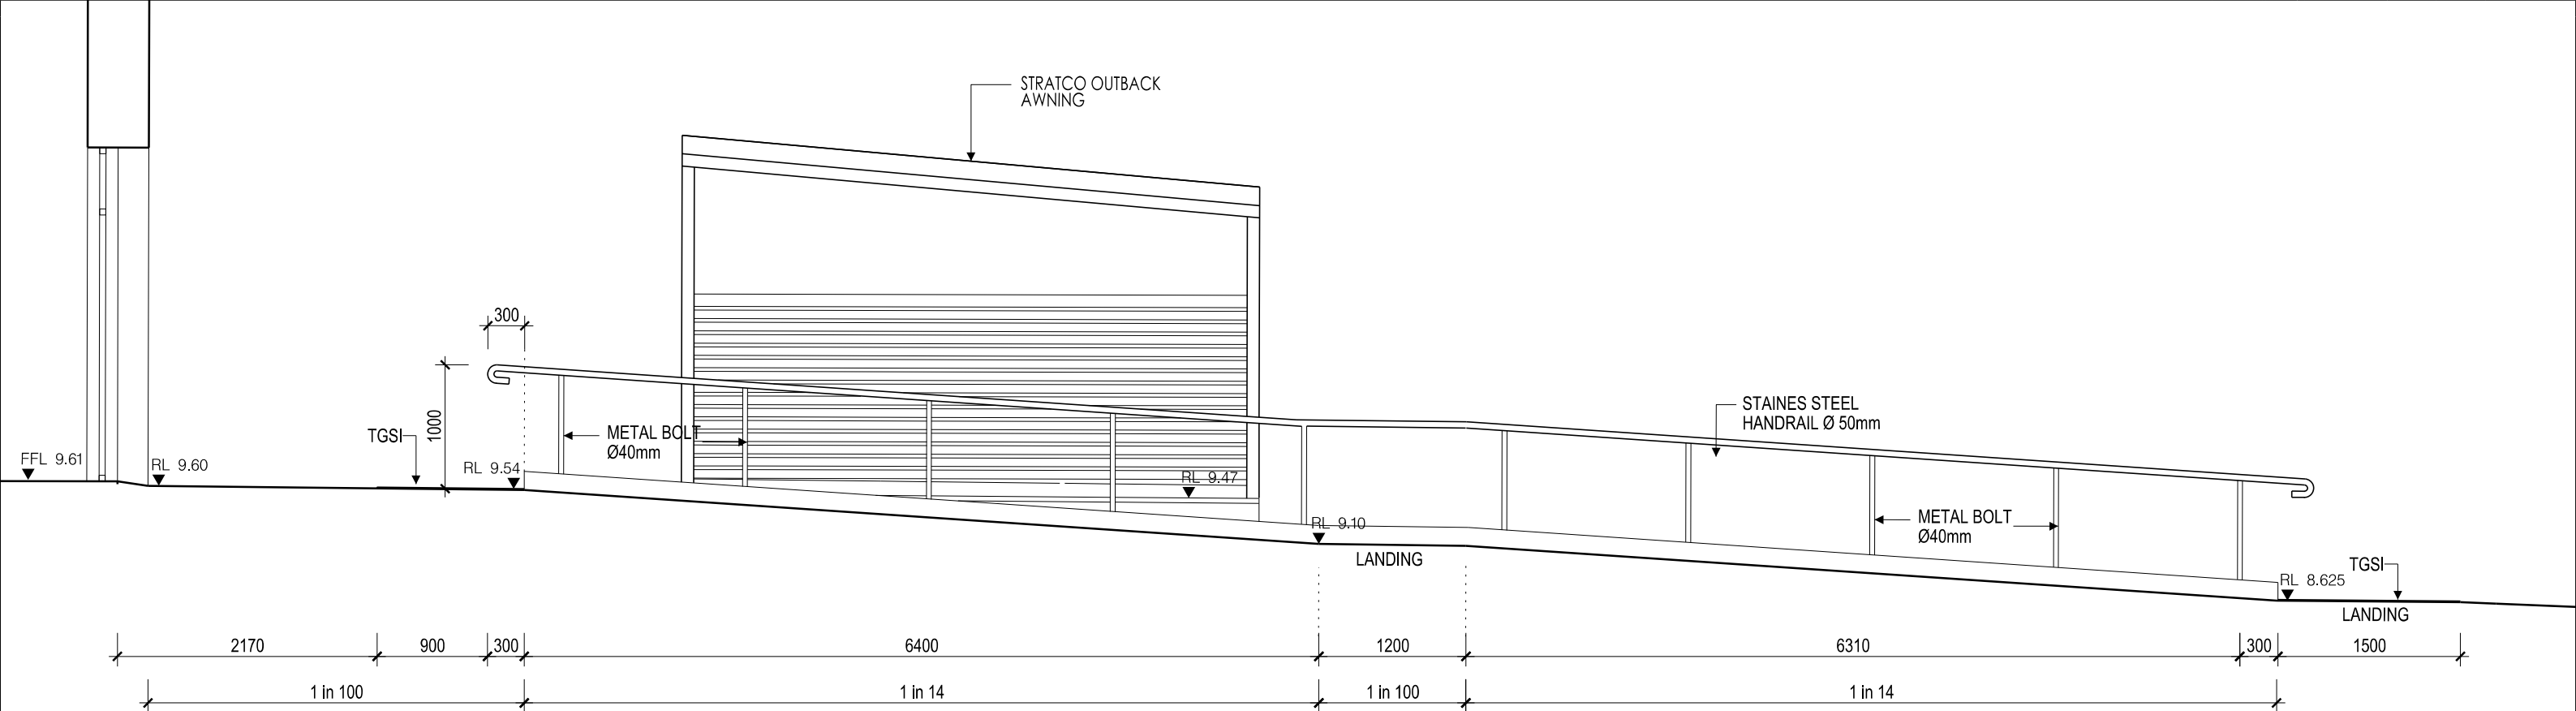

1 SECTION C-C
SCALE 1:5

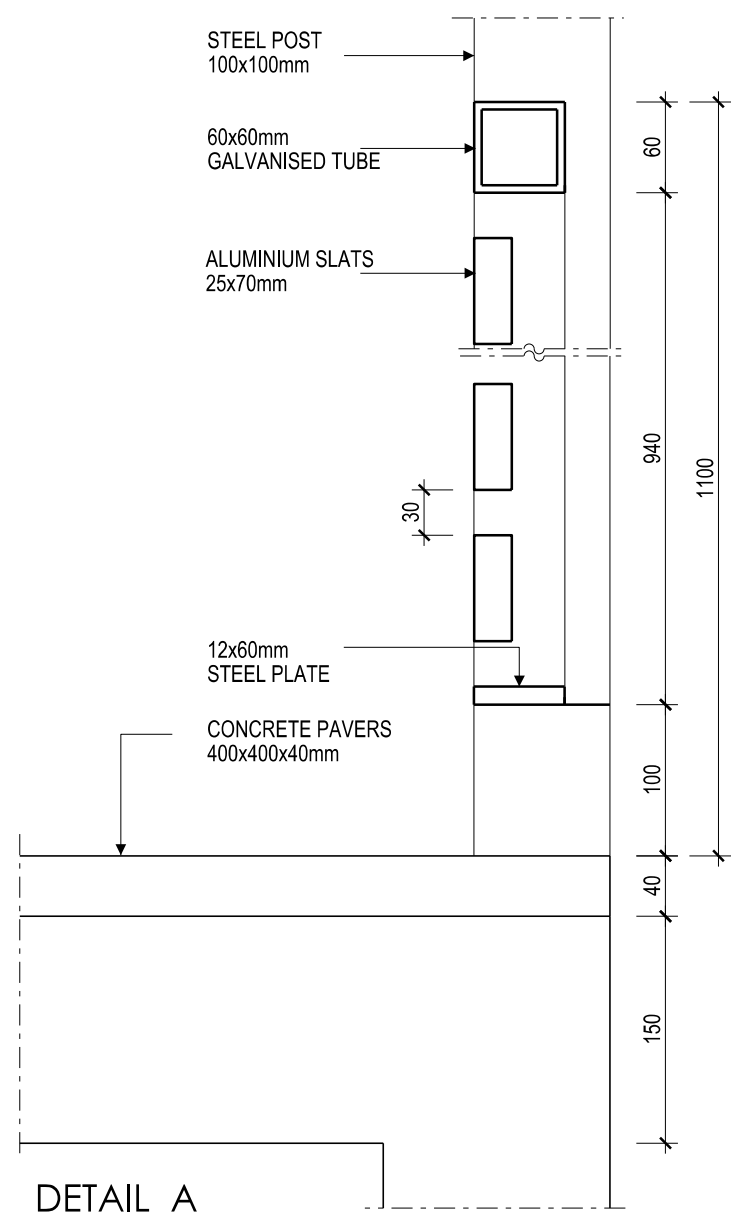

2 ALUMINIUM SLATS SCREENING DETAIL
SCALE 1:5

B	03/09/2020	PREFAB AWNING, EXTENDED RAMP & NEW FURNITURE SUPPLIER
A	07/07/2020	ISSUE TO CLIENT
ISSUE	Date	Revision Description.

ARCHITECT:

DKT
STUDIO
www.dktstudio.com
NONNATED ARCHITECT: EDUARDO TAPIA 10365

CLIENT:

WESLEY MISSION

PROJECT:

Wesley Taylor - COURTYARD UPGRADE
at
158 Ocean St Narabeen


DRAWING

SECTION C-C and
ALUMINIUM SLAT SCREENING DETAIL

SCALE@A3	DATE
1:50: 1:5	SEPTEMBER 2020
DRAWN BY	APPROVED BY
DKT	ET
STATUS:	No. IN SET
CD	-/-
PROJECT No.	REVISION:
P2060	B
	DRAWING:
	A05

DO NOT SCALE DRAWINGS CHECK ALL DIMENSIONS ON SITE FIGURED DIMENSIONS TAKE PRECEDENCE
THIS DRAWING IS THE SOLE PROPERTY OF DKT STUDIO PTY LTD. NO PART OF THE DRAWING MAY BE
REPRODUCED OR COPIED IN ANY FORM OR BY ANY MEANS (GRAPHIC, ELECTRONIC OR MECHANICAL
INCLUDING PHOTOCOPIING) WITHOUT WRITTEN PERMISSION.

ALL NEW ROOF WATER TO BE
DISCHARGED TO EXISTING
GRATED DRAINS

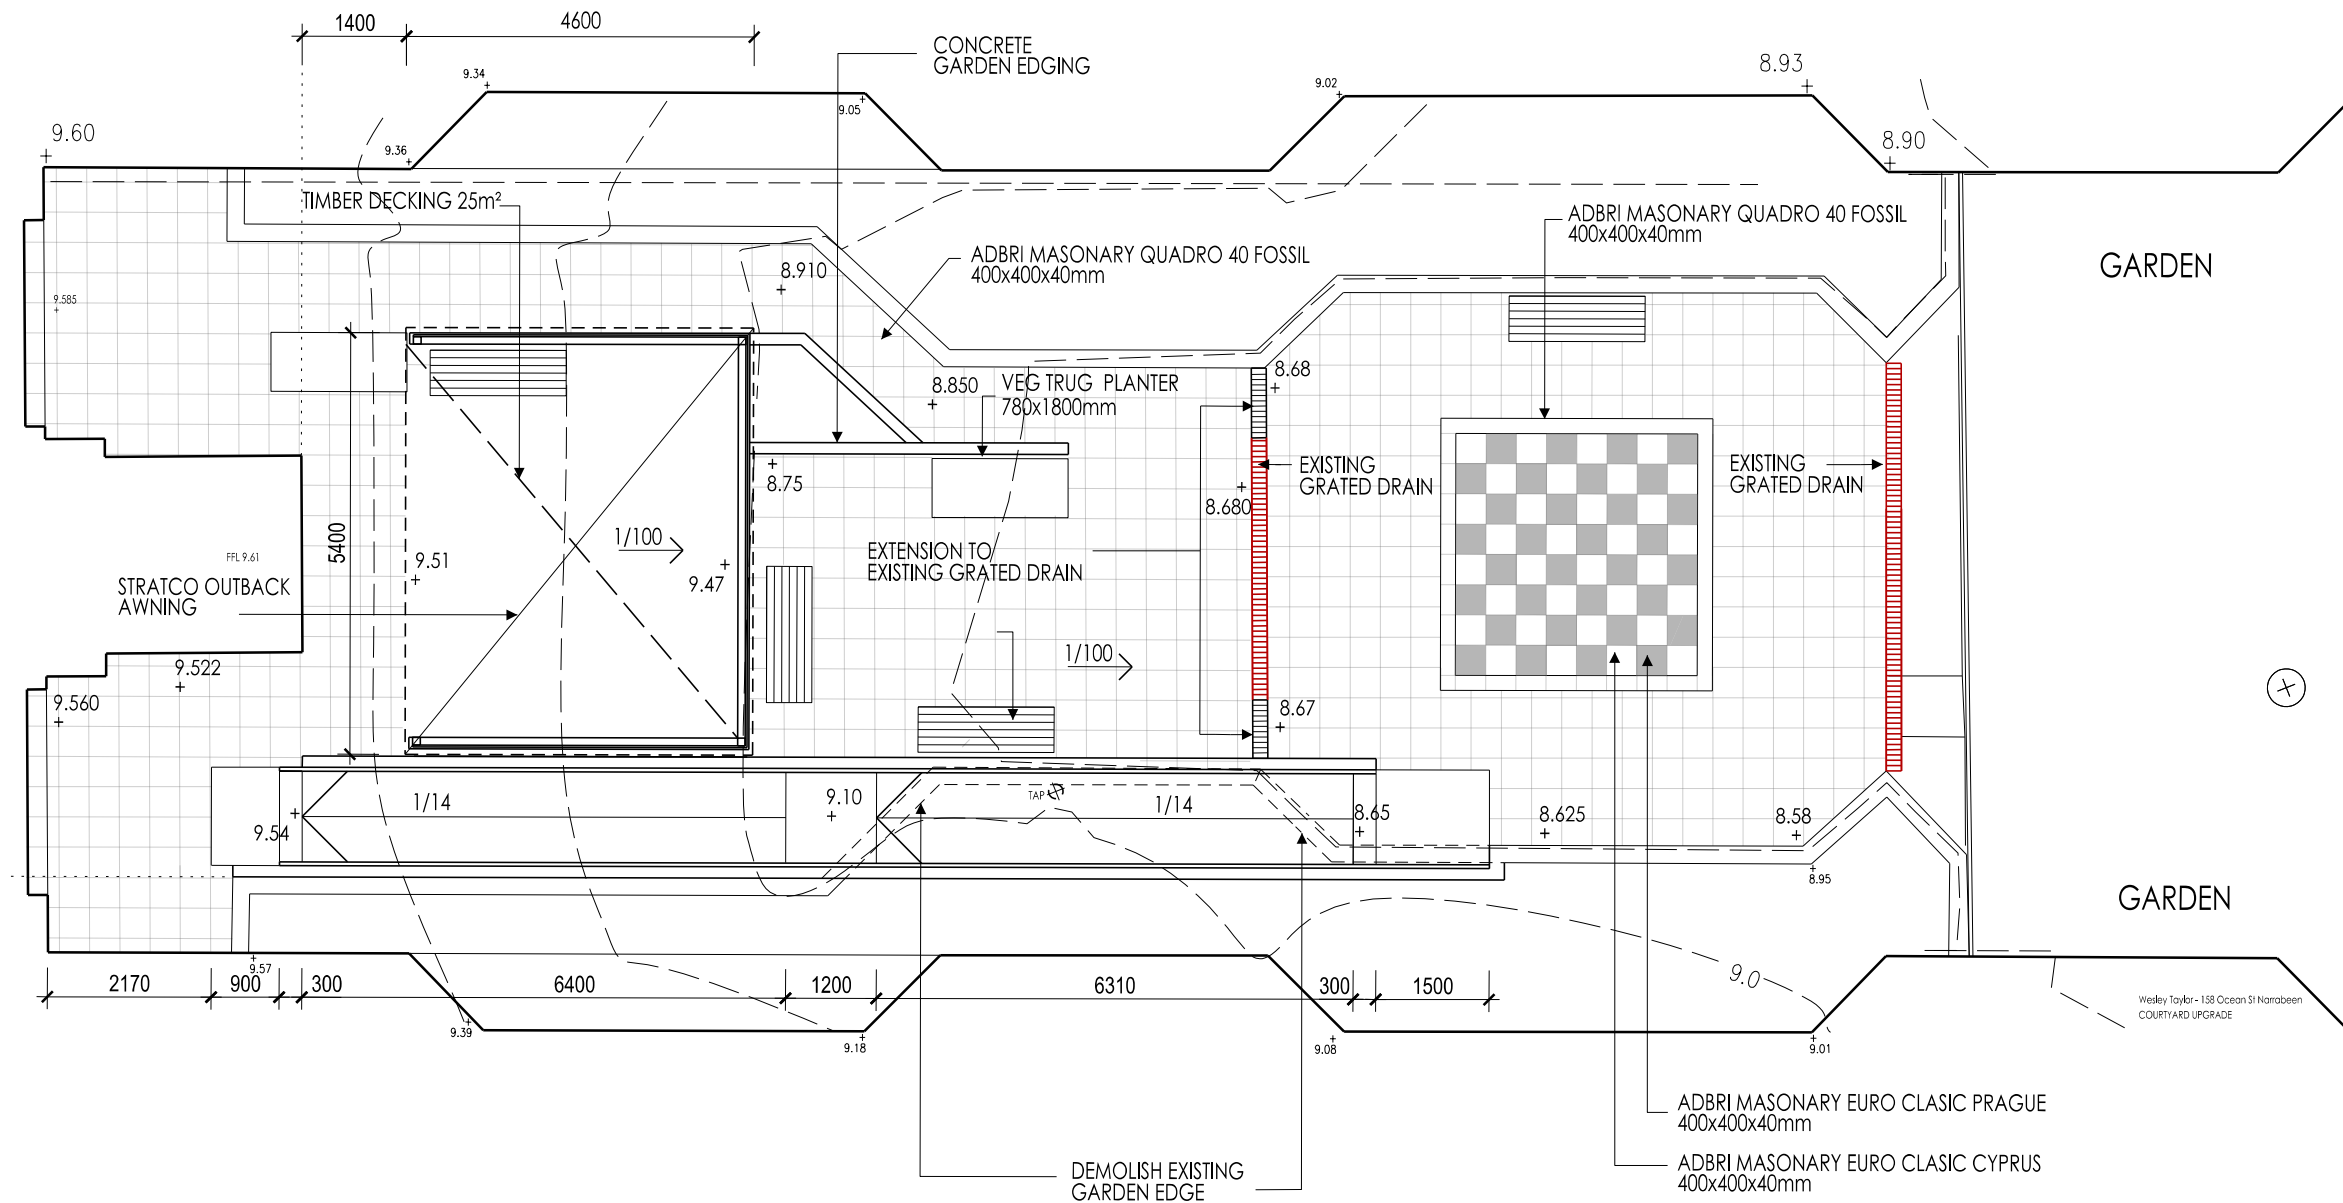

1 STORMWATER PLAN

SCALE 1 : 100

B	03/09/2020	PREFAB AWNING, EXTENDED RAMP & NEW FURNITURE SUPPLIER	
A	07/07/2020	ISSUE TO CLIENT	
ISSUE	Date	Revision Description.	

ARCHITECT:

DKT
STUDIO
www.dktstudio.com
NOMINATED ARCHITECT: EDUARDO TAPIA 10585

CLIENT:

WESLEY MISSION

PROJECT:

Wesley Taylor - COURTYARD UPGRADE
at
158 Ocean St Narrabeen

DRAWING

STORMWATER PLAN

SCALE@A3	DATE
1:100	SEPTEMBER 2020
DRAWN BY	APPROVED BY
DKT	ET
STATUS:	REVISION:
No. IN SET	B
CD	
PROJECT No.	DRAWING:
P2060	A06

DO NOT SCALE DRAWINGS CHECK ALL DIMENSIONS ON SITE FIGURED DIMENSIONS TAKE PRECEDENCE