



# EXTERNAL COLOUR PLAN

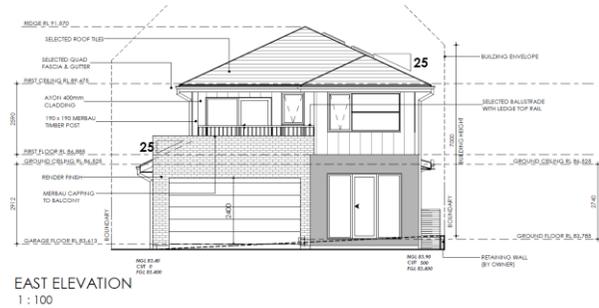

EAST ELEVATION  
1 : 100

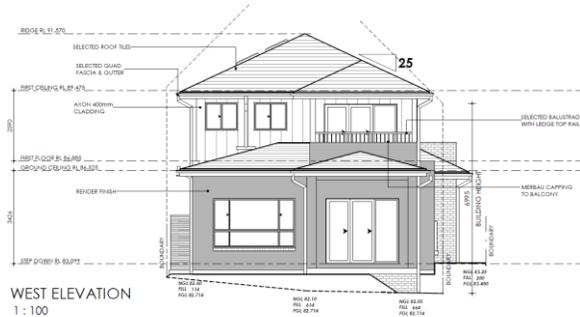

WEST ELEVATION  
1 : 100


SHEET NAME: ELEVATIONS		JOB NO: 21-1418			CLIENT'S NAME: MR BENJAMIN HUMPHRIES MRS SOPHIE ANNA HUMPHRIES	SITE ADDRESS: LOT: 35 DP: 13750 (No. 23 ) WAKEHURST PARKWAY
NEW TWO STOREY DWELLING DESIGN NAME: CUSTOM		REV: SK-8	DATE: 09.02.22		SIGNATURE:	DATE:
FACADE NAME: CUSTOM	PACKAGE: ELEGANCE	SCALE @ A3: 1 : 100	SHEET NO: 019	ACCEPT AND APPROVE CURRENT PLANS AND ALL DOCUMENTATION PROVIDED TO ME BY FOWLER HOMES.		SEAFORTH ,NSW, 2092



## AUSTRAL BRICKS

Bowlra Highlands Rumbled,  
Barrawung

*Off White Mortar, Flush joint*

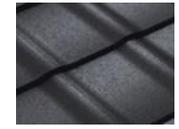

## BRISTLE ROOFING

Classic, Cool Smoke



## WINDOWS, PRIVACY SCREEN & BALUSTRADE TO FIRST FLOOR

Trend, Surfmist



## COLORBOND, BASALT

Gutter, Fascia, Rainwater  
Tank & Metrebox



## WINDOWS TO GROUND FLOOR

Trend, Basalt



## TAUBMANS, ILLUSIVE WHITE

Eaves



## TAUBMANS, BASALT

Render to Ground Floor,  
Downpipes to Brickwork &  
Rendered Areas



## GARAGE DOOR

Flatline, Classic Cedar



## TAUBMANS, SURFMIST

Axon Cladding to First Floor  
& Downpipes to Cladded  
Areas




## JOHNSTONES STAIN, HONEY MUSTARD

Front Entry Door, Timber  
Posts & Balcony Toprail



NORTH ELEVATION  
1 : 100

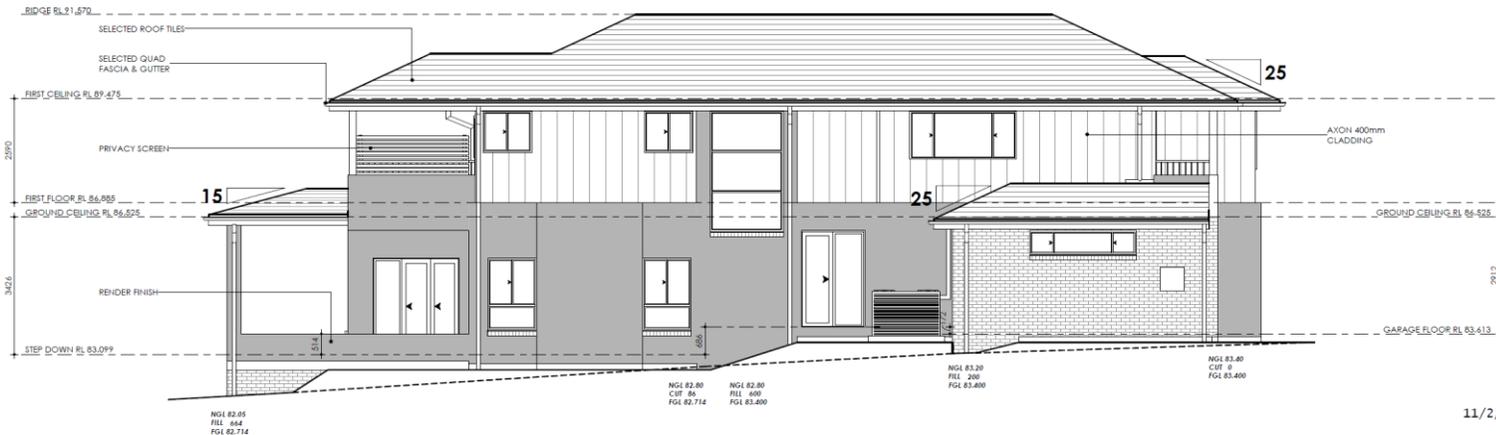

SOUTH ELEVATION  
1 : 100

*Basi*

*Stijn*

11/2/2022