


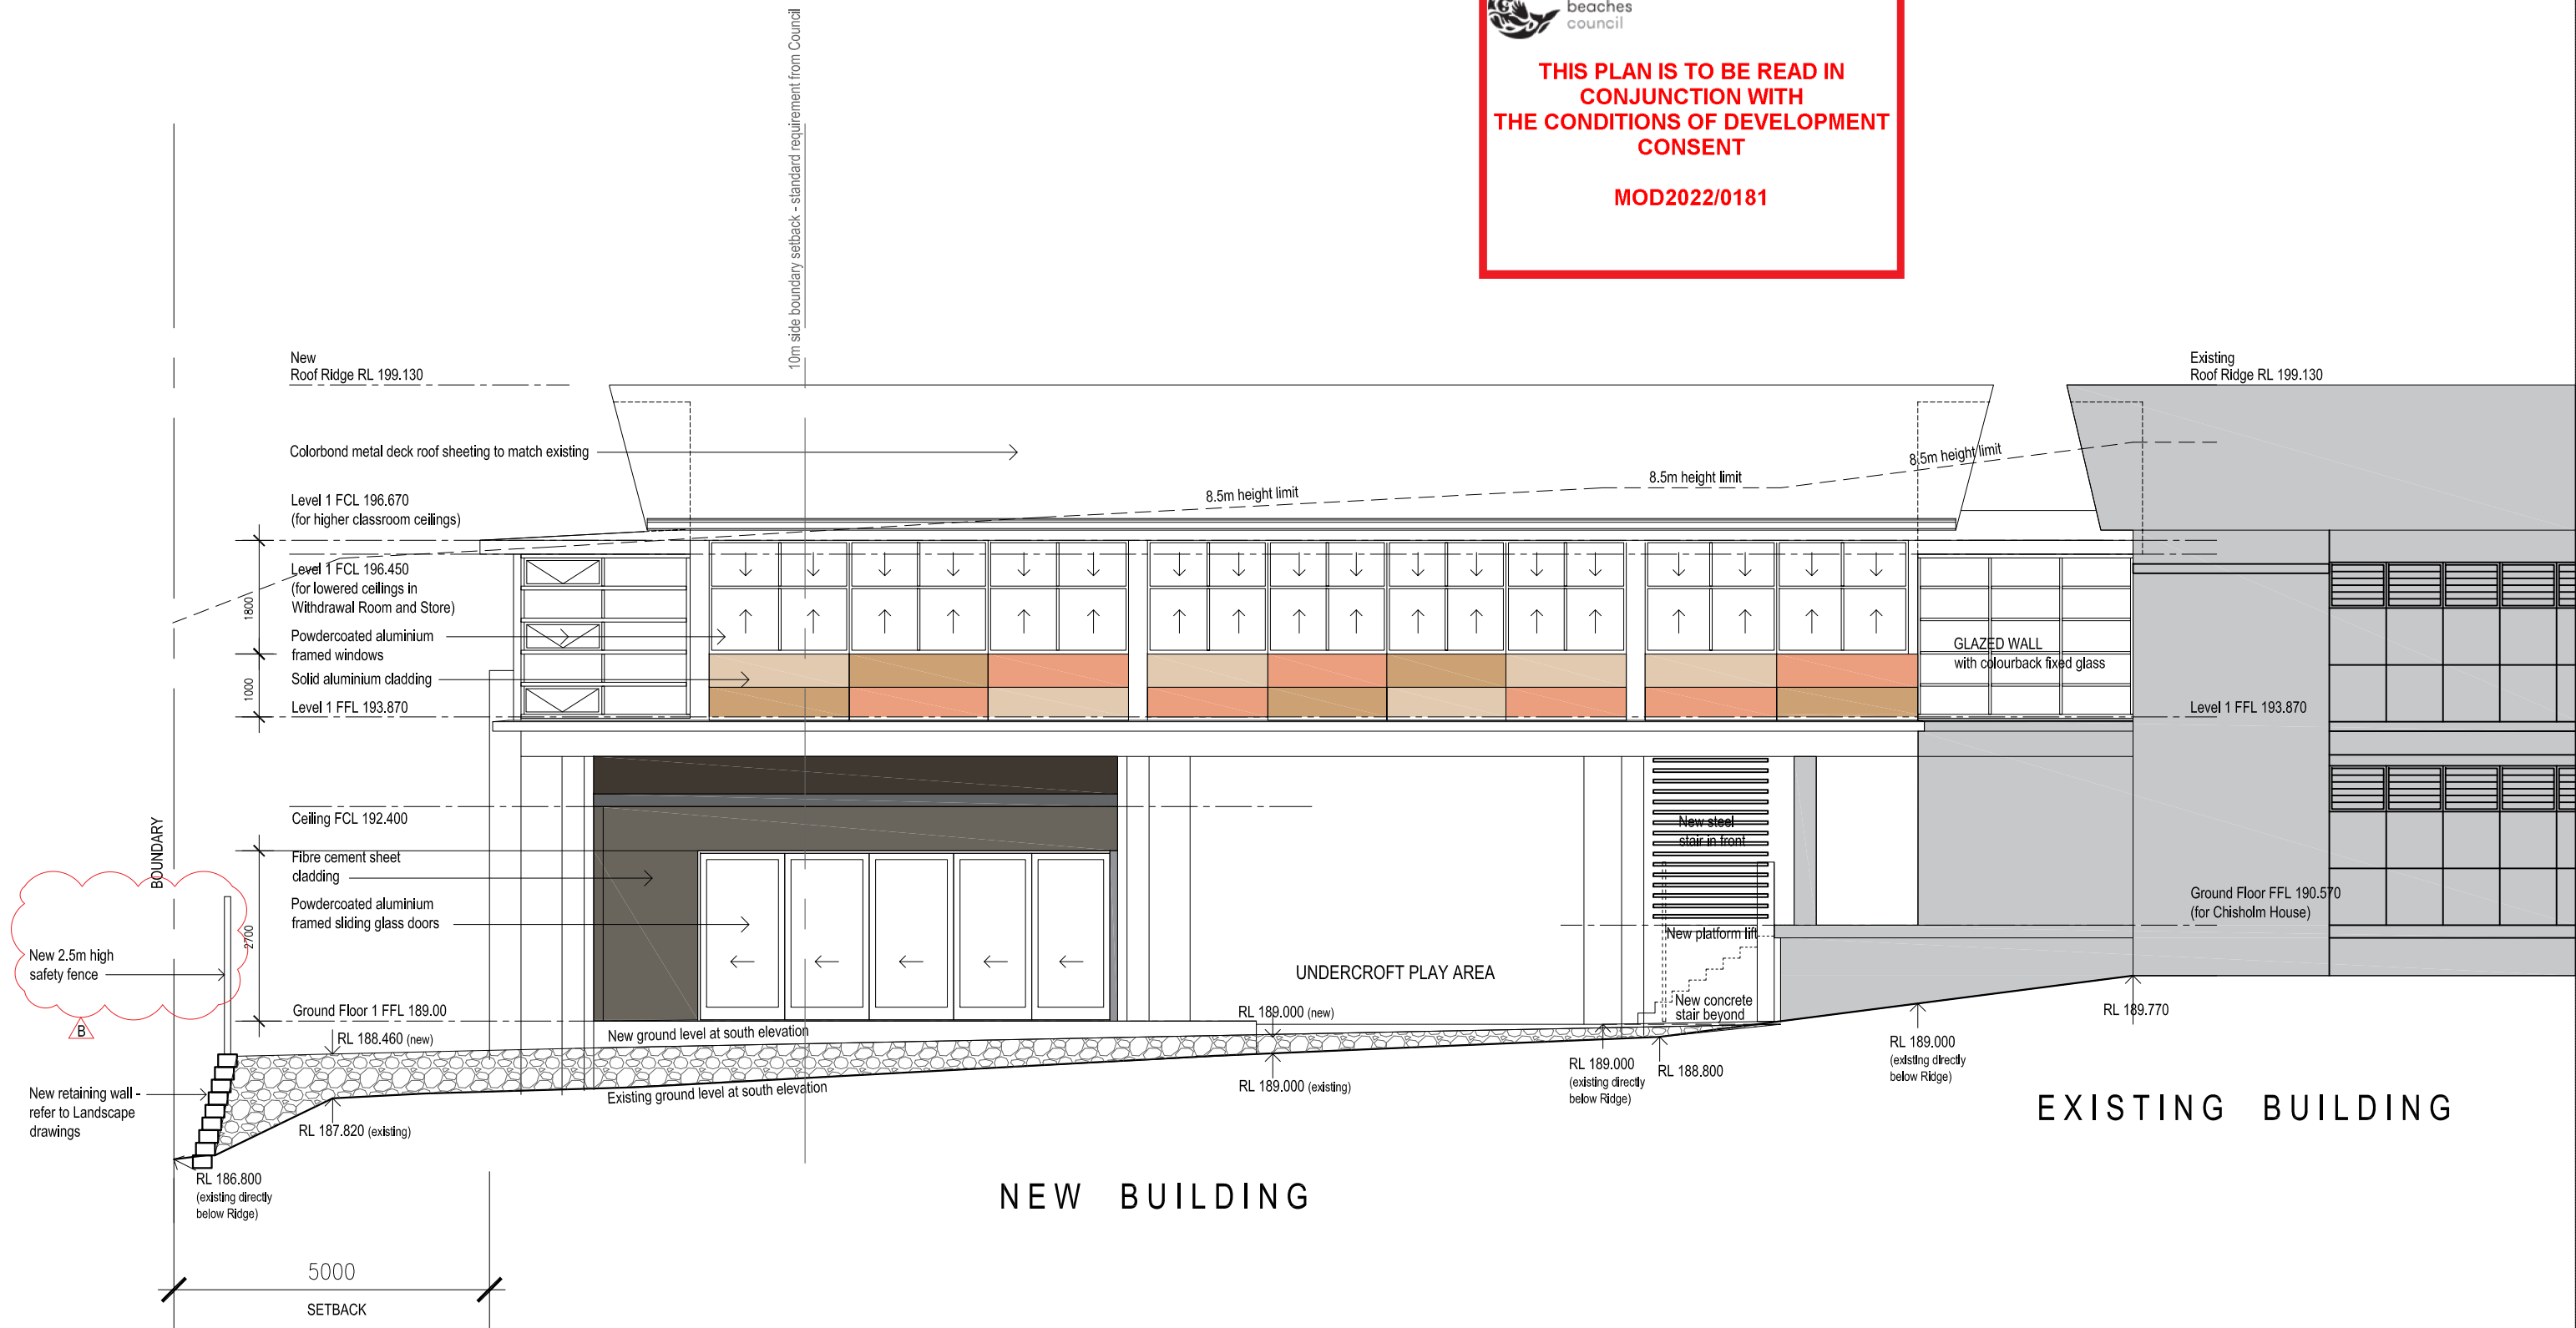

northern  
beaches  
council

THIS PLAN IS TO BE READ IN  
CONJUNCTION WITH  
THE CONDITIONS OF DEVELOPMENT  
CONSENT

MOD2022/0181



Revisions:  
A - 12/11/2019 - Initial DA submission  
B - 02/03/2022 - Revised boundary fence height

John Colet School  
Extensions to Chisholm House

South Elevation (facing Wyatt Avenue)

scale: 1:100

date: 12/11/2019

drawing no: DA-2000 rev: B


templum design architects


21 Rosebery Street, Mosman NSW  
nominated architect: Demetrius Condos reg.no. 5355  
abn: 65 101 221 658



**THIS PLAN IS TO BE READ IN  
CONJUNCTION WITH  
THE CONDITIONS OF DEVELOPMENT  
CONSENT**

**MOD2022/0181**

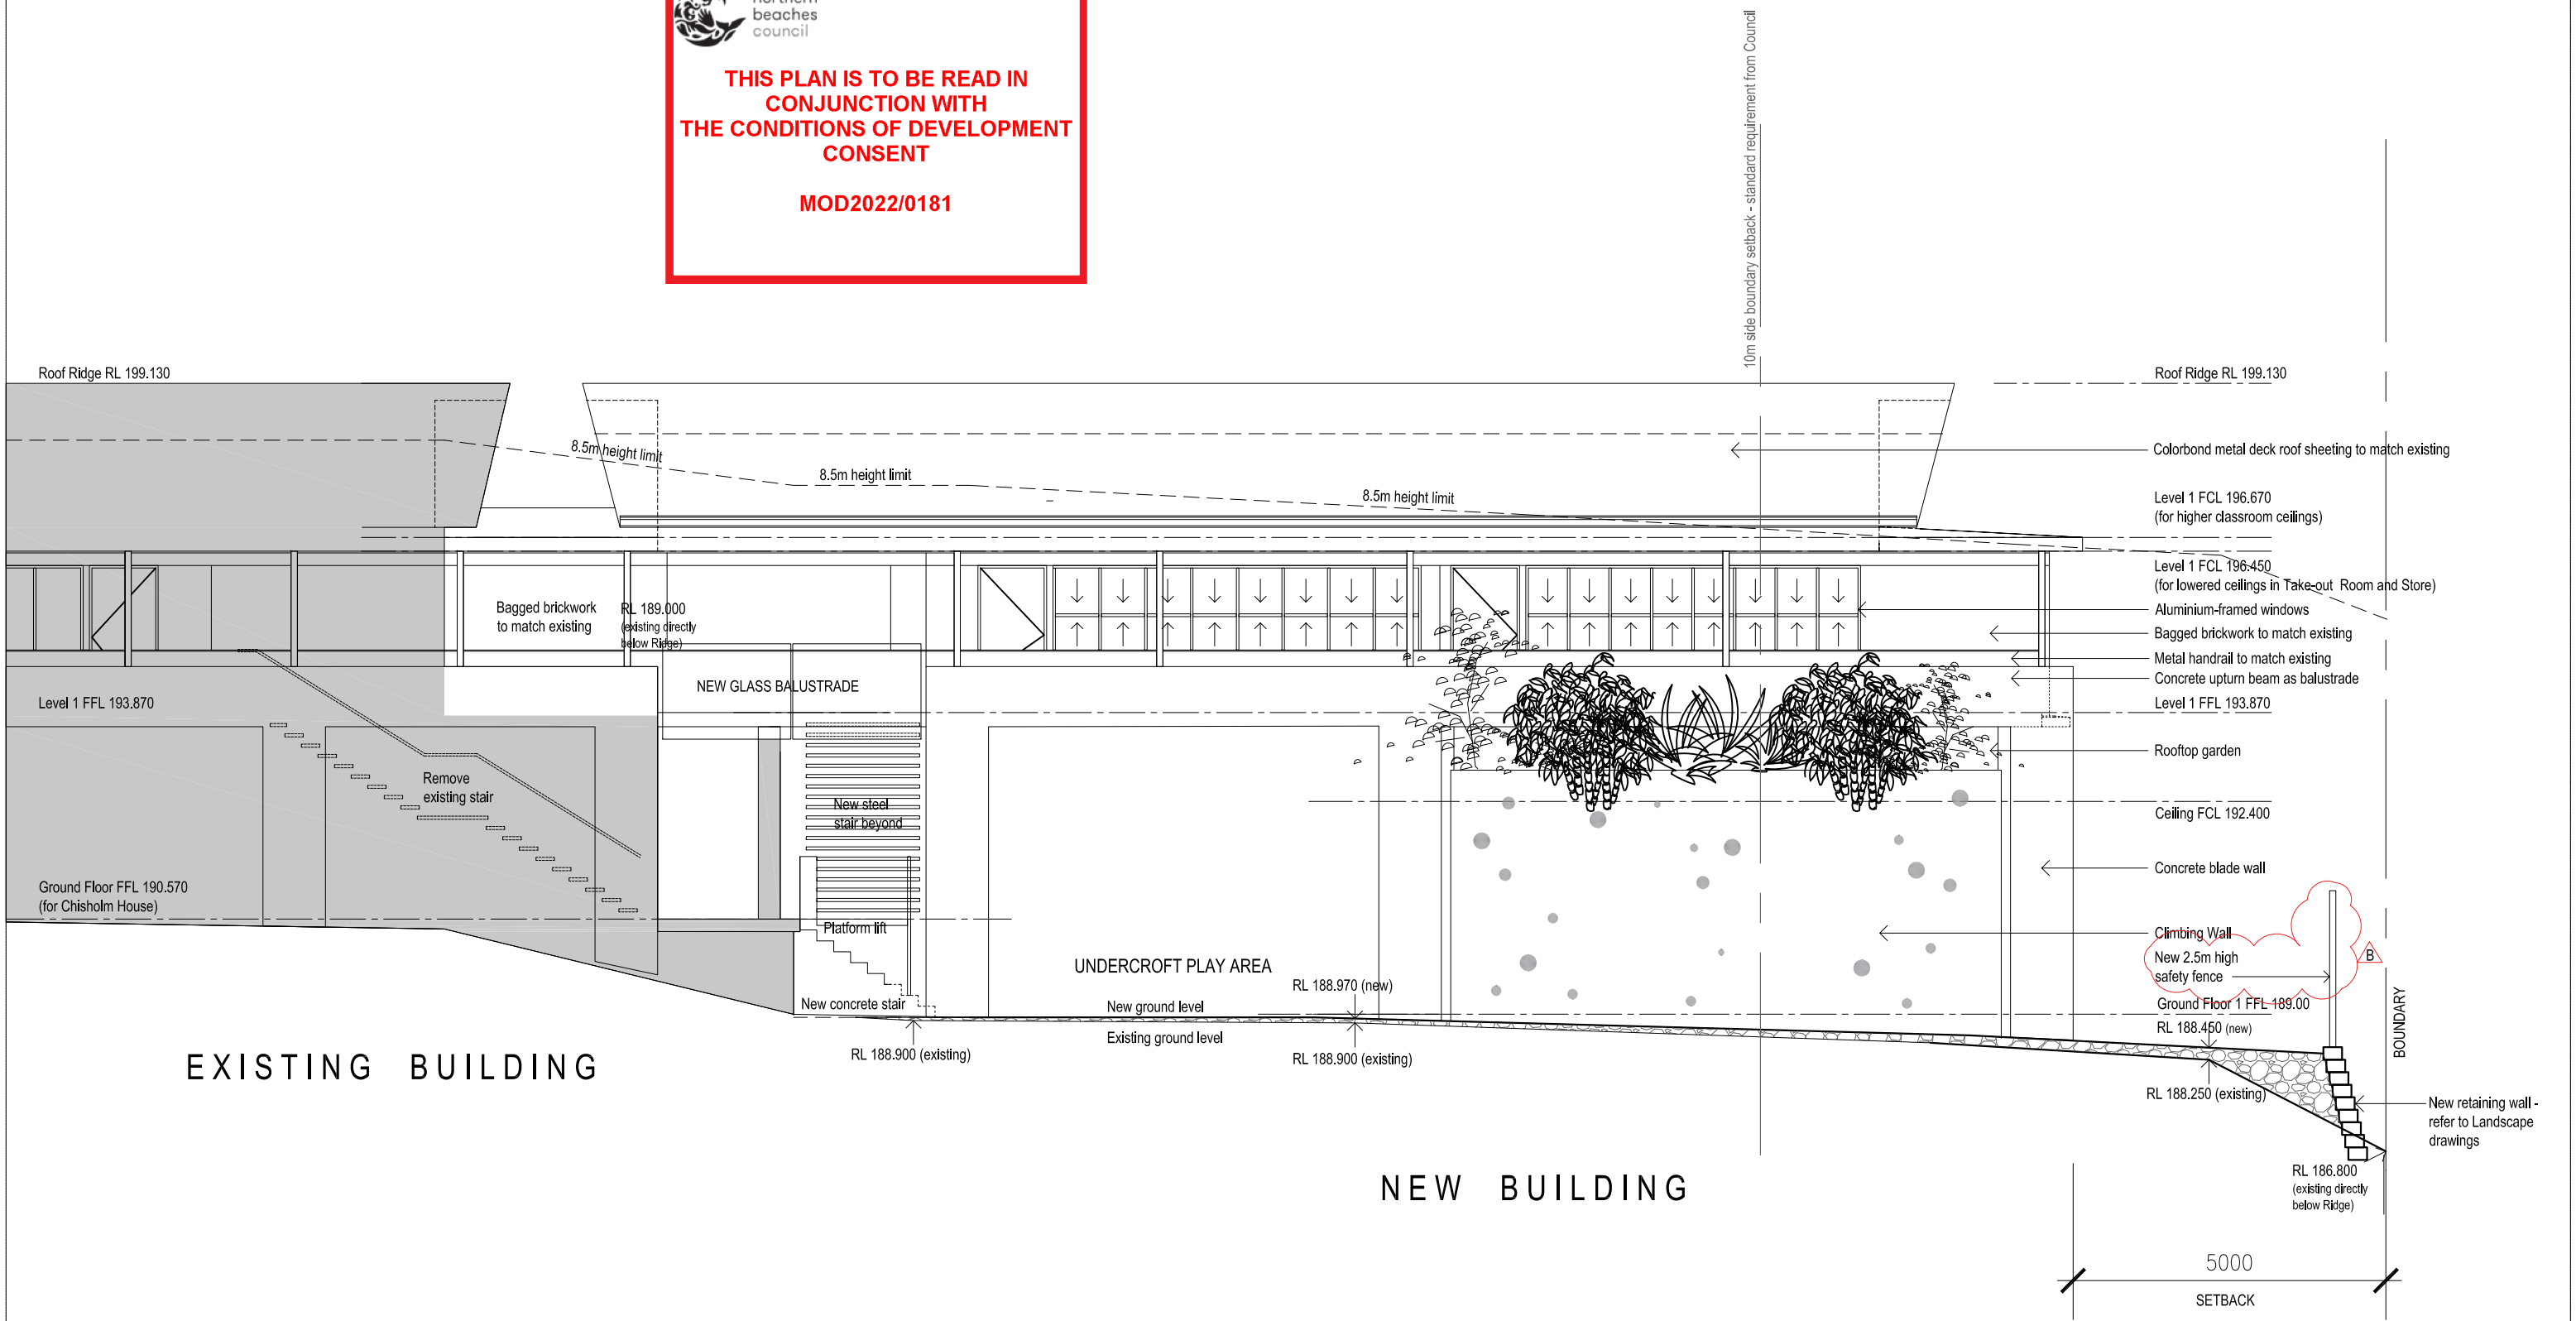

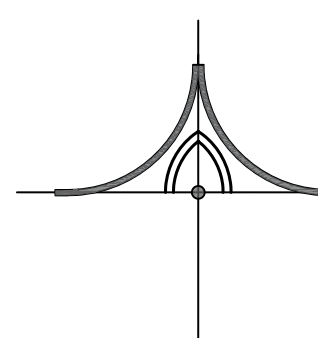

**templum design architects**

21 Rosebery Street, Mosman NSW  
nominated architect: Demetrius Condos reg.no. 5355  
abn: 65 101 221 658

Revisions:  
A - 12/11/2019 - Initial DA submission  
B - 02/03/2022 - Revised boundary fence height

**John Colet School  
Extensions to Chisholm House**

---

**North Elevation (facing Garrigal Quadrangle)**

scale: 1:100

date: 12/11/2019

drawing no: **DA-2001** rev: B



northern  
beaches  
council

THIS PLAN IS TO BE READ IN  
CONJUNCTION WITH  
THE CONDITIONS OF DEVELOPMENT  
CONSENT

MOD2022/0181

