


- AFW Aluminium Framed Window
- BA Frameless Glass Balustrade
- BS Steel Balustrade
- CW Concrete Wall
- DR Driveway
- FE Paling Fence
- FY Fire Hydrant
- LT Lift
- MW Masonry Wall
- SP Stone Paving
- ST Stair
- SW Stone Wall



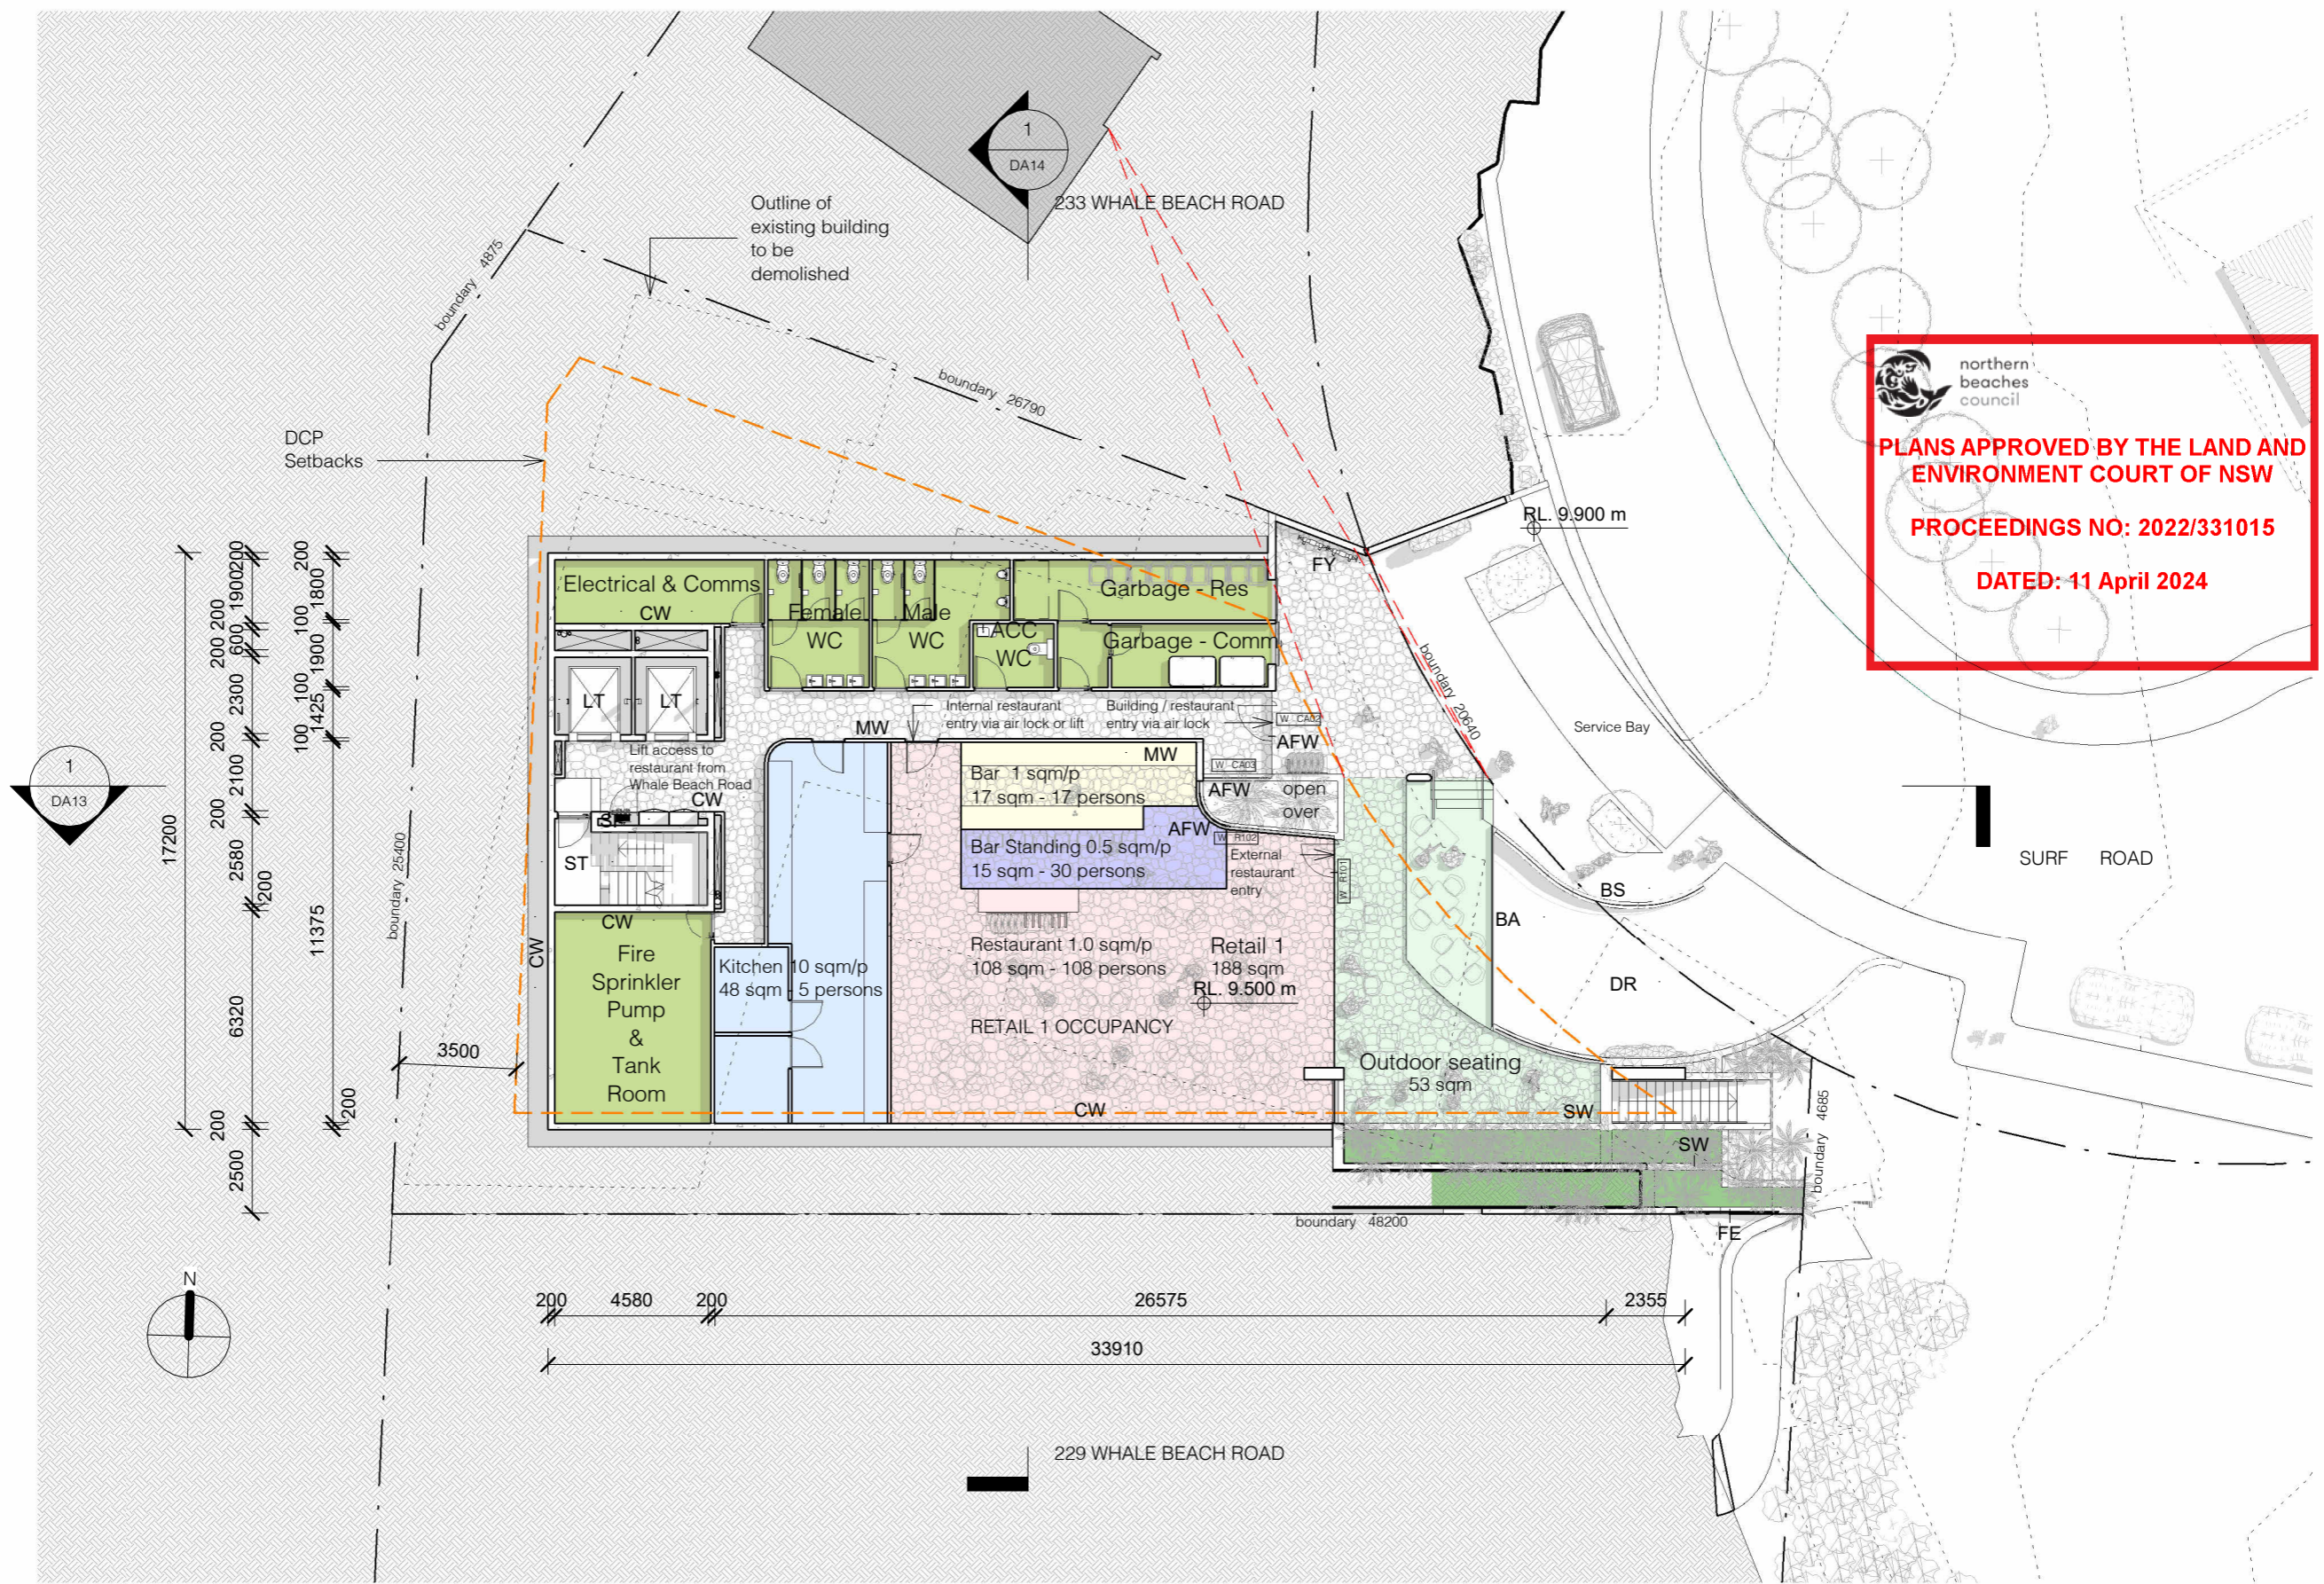

PLANS APPROVED BY THE LAND AND ENVIRONMENT COURT OF NSW
PROCEEDINGS NO: 2022/331015
DATED: 11 April 2024

1 DA Ground Floor Plan - S4.55
1:200

0 2.0m 4.0m 6.0m 8.0m 10.0m
1:200

139 PALMGROVE ROAD, AVALON BEACH NSW 2107
 t 02 9918 3843
 m 0418 627 024
 e mailto:richard@richardcolearchitecture.com.au
 w www.richardcolearchitecture.com.au

acn:093 598 415 abn:58 093 598 415
 nominated architect : Richard Cole B.Sc.(Arch) (Hons 1) B.Arch.(Hons1) Reg. No. 6538

| No. | Revision Description | Date |
|-----|--|------------|
| R | Revised Development Application | 27/05/2021 |
| S | Revised Development Application for Review | 7/06/20201 |
| T | Revised DA for Review | 27/07/2021 |
| U | Section 8.2 Review | 06/08/2021 |
| V | Section 8.2 Review with modified driveway | 29/10/2021 |
| X | Section 4.55 Application | 7/12/2021 |
| Y | Section 4.55 Application - Amended | 04/07/2023 |

WHALE BEACH NEIGHBOURHOOD CENTRE
 DEVELOPMENT APPLICATION
 231 Whale Beach Road, Whale Beach
 for
 Leslie Cassar

| Ground Floor Plan | | | |
|-------------------|-------------|------------|-------|
| Project number | 1609 | Checked by | RC |
| Date | AUGUST 2021 | Scale | 1:200 |
| Drawn by | KW | | DA04 |