



<div data-bbox="270 1793 317 1808">1</div> <div data-bbox="335 1793 750 1814">LOWER GROUND FLOOR</div>	<div data-bbox="703 1827 736 1833">Date</div> <div data-bbox="694 1843 750 1852">Feb 2018</div>	<div data-bbox="783 1827 816 1833">Rev</div> <div data-bbox="792 1843 807 1852">1</div>	<div data-bbox="988 1827 1068 1833">Amendment</div> <div data-bbox="839 1843 946 1852">S96 Application</div>
--	---	---	--

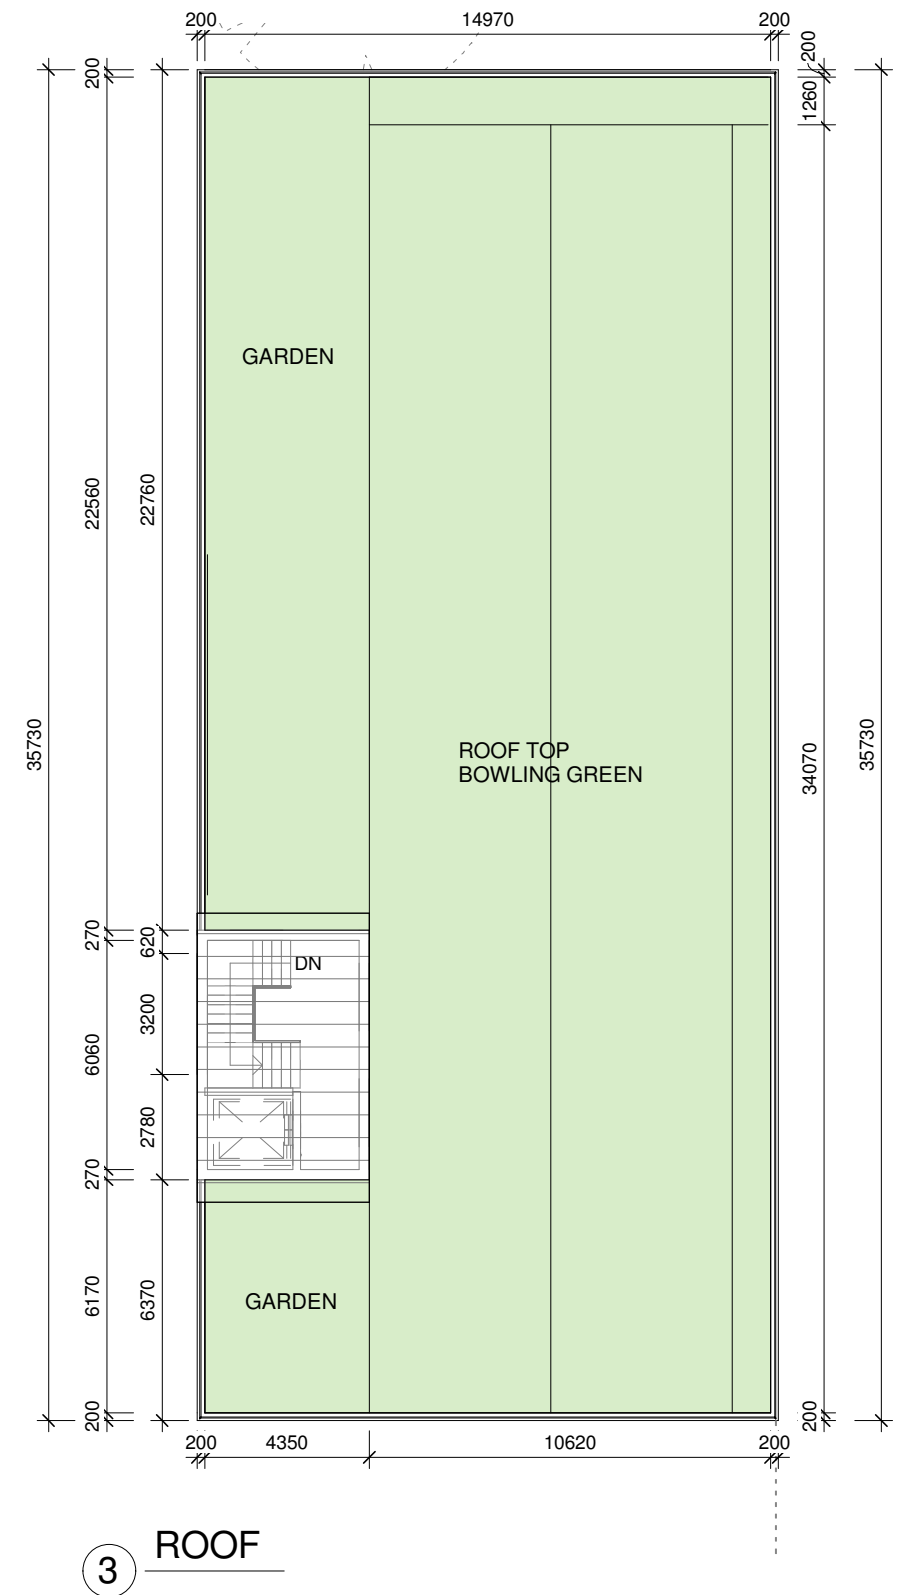

Copyright of the design and other information shown here is owned by Vigor Master Pty Ltd. Reproduction or use of the design by any party for any purpose is expressly forbidden without the written permission of Vigor Master Pty Ltd

Project:
PROPOSED COMMUNITY CENTRE
S96
8 Lady Penrhyn Dr, Beacon Hill NSW

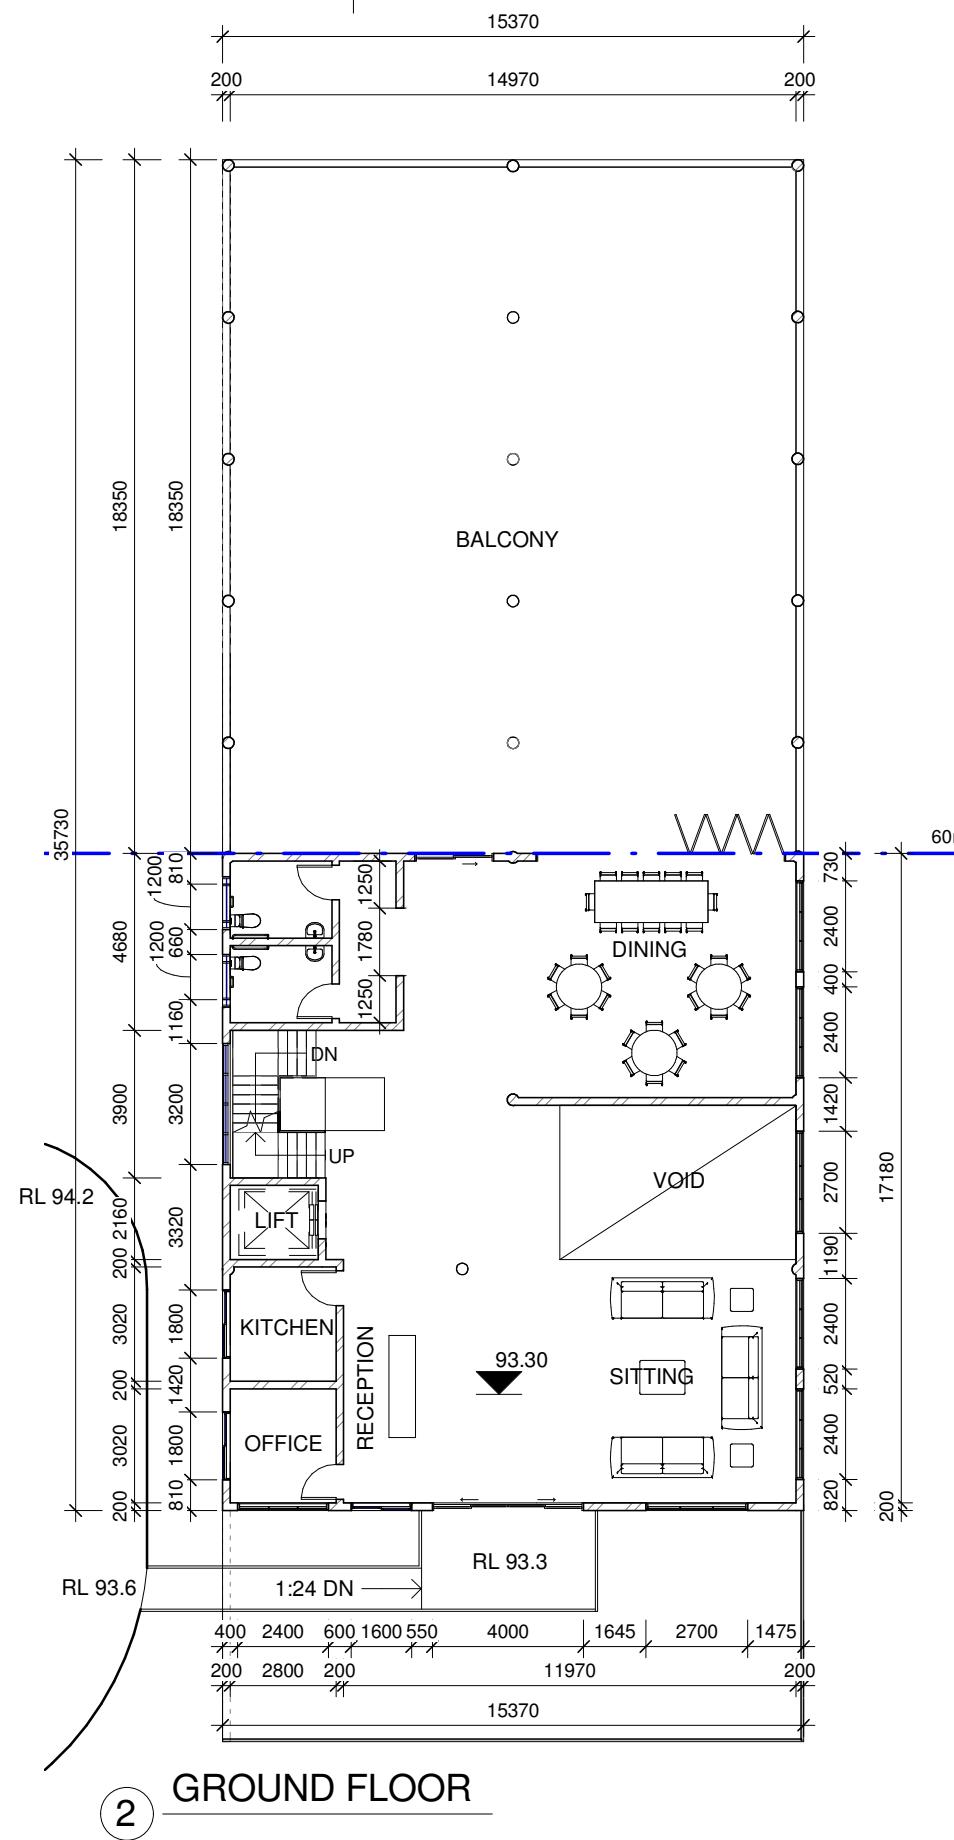

Vigor Master Pty Ltd
Suite 201A, 24 Thomas St,
Chatswood NSW 2067
Tel. 02 9411 3998
Fax. 02 9413 3983
Email. info@vigmaster.com.au


Drawn by: RT
Checked by: MW

Title: **COMMUNITY CENTRE FLOOR PLANS**

Job Number: 8RV96
Date: 14.05.2018

Scale @ A1: 1 : 100
Scale @ A3: 1 : 200
Drawing NO: S105

Rev: 1

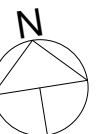


0mm
100mm


100mm

200mm

300mm

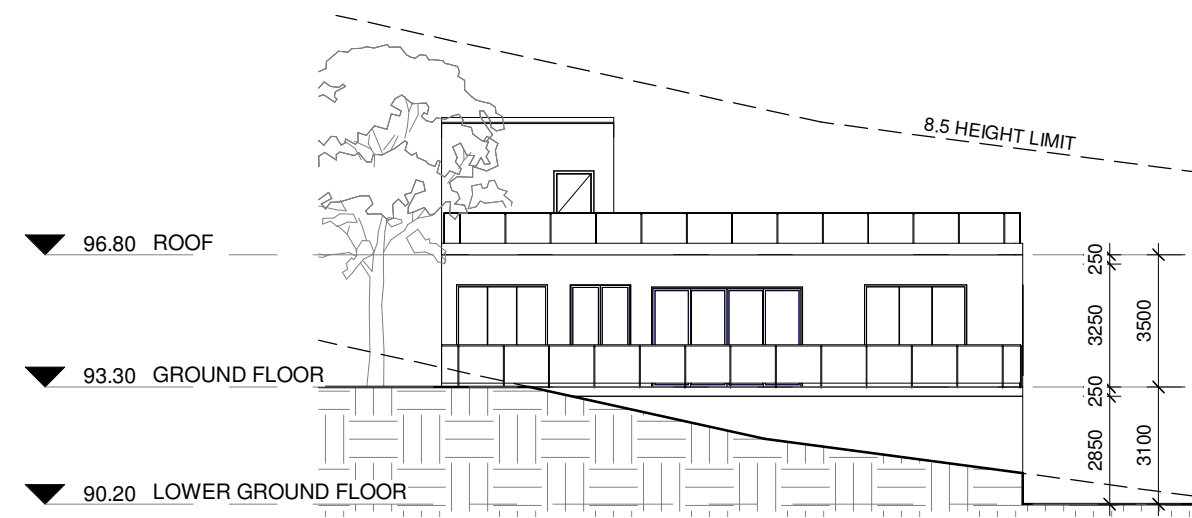

1 COMMUNITY CENTRE SOUTH ELEVATION

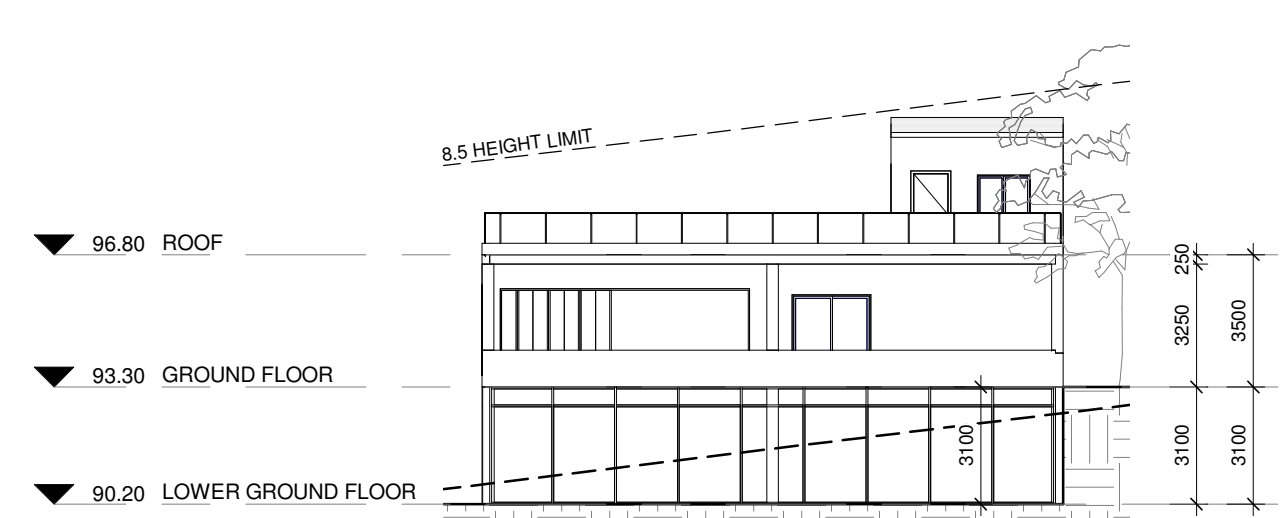


2 COMMUNITY CENTRE NORTH ELEVATION

100mm




3 COMMUNITY CENTRE WEST ELEVATION

200mm

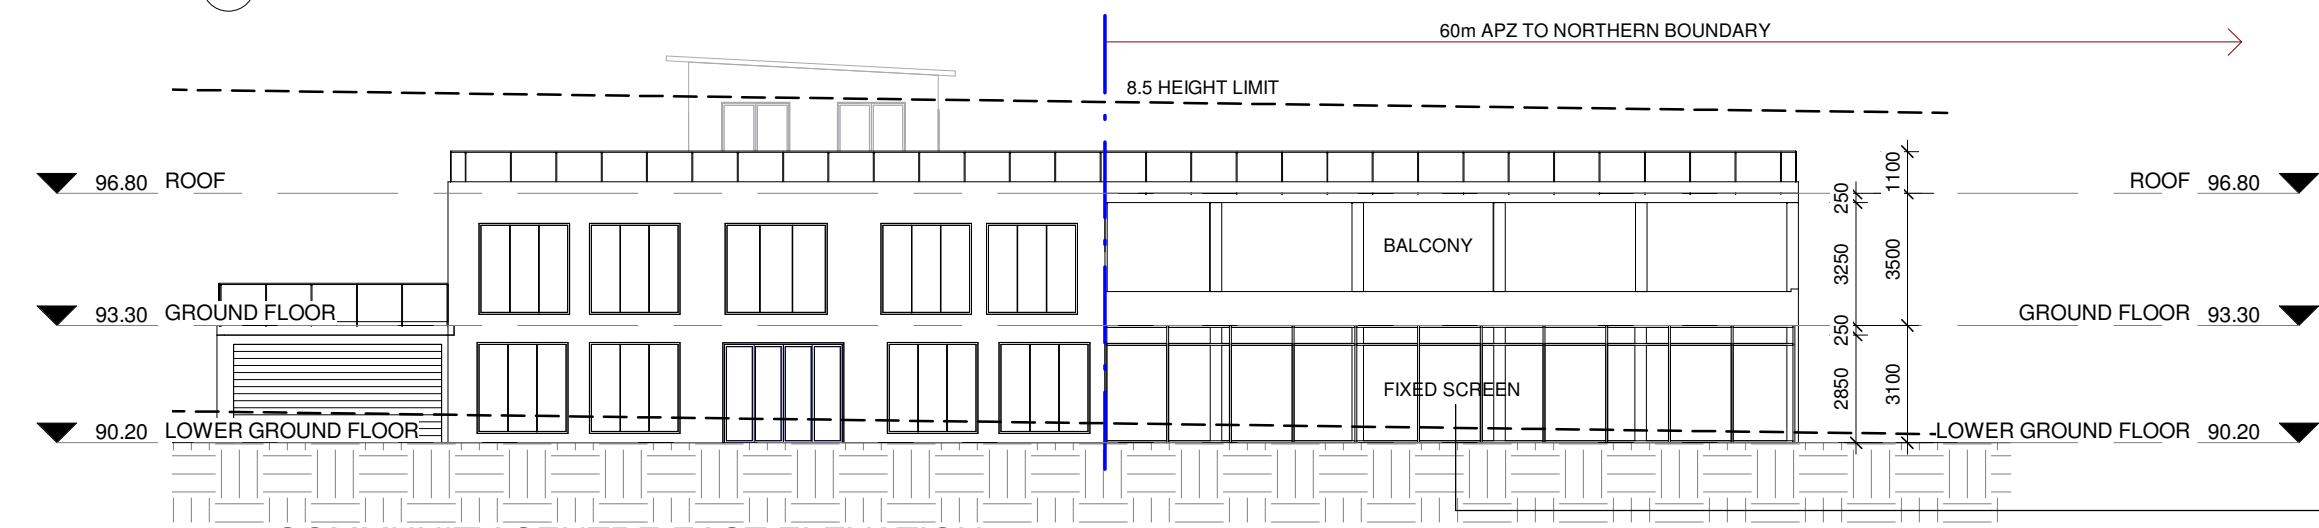

4 COMMUNITY CENTRE EAST ELEVATION

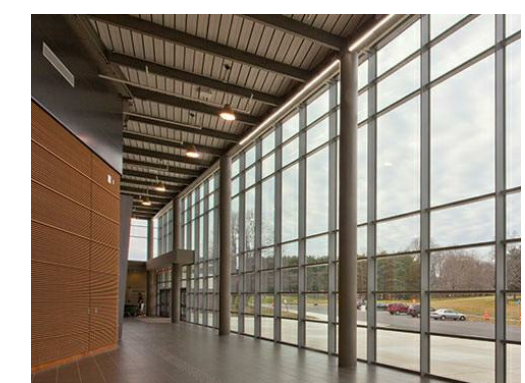

GLAZING SCREEN WITH METAL FRAME

Copyright of the design and other information shown here is owned by Vigor Master Pty Ltd. Reproduction or use of the design by any party for any purpose is expressly forbidden without the written permission of Vigor Master Pty Ltd

Date	Rev	Amendment

Project:
PROPOSED COMMUNITY CENTRE

S96
8 Lady Penrhyn Dr, Beacon Hill NSW

VIGOR MASTER
Land Development
Architecture Design
Construction Management

Vigor Master Pty Ltd
Suite 201A, 24 Thomas St,
Chatswood NSW 2067
Tel. 02 9411 3998
Fax. 02 9413 3983
Email. info@vigmaster.com.au

Drawn by: RT
Checked by: MW
Title: **COMMUNITY CENTRE ELEVATIONS**

Job Number: 8RV96
Date: 14.05.2018

Scale @ A1:
Scale @ A3: 1 : 200
Drawing NO: S302
Rev: