


PROPOSED PLANT SCHEDULE							
QTY	KEY	BOTANICAL NAME	COMMON NAME	MATURE HEIGHT	MATURE SPREAD	POT SIZE	SPACING
TREES/FERNS							
3	Ac	<i>Archontophoenix cunninghamiana</i>	Bangalow Palm	25m	4.5m	100L	As Shown
1	Cl	<i>Citrus limon 'meyer'</i>	Lemon Meyer	4.5m	2m	100L	As Shown
SCREEN PLANTS/SHRUBS/ACCENTS							
10	Pe	<i>Podocarpus elatus</i>	Plum Pine	8m	4m	400mm	750mm
3	An	<i>Westringia fruticosa</i>	Coastal Rosemary	1.2m	1m	200mm	750mm
2	Ro	<i>Rhaphiolepis 'oriental pearl'</i>	Indian Hawthorn	1m	1m	200mm	750mm
GRASSES/PERENNIALS							
18	Li	<i>Lomandra 'lime tuff'</i>	Lomandra Lime Tuff	400mm	400mm	140mm	500mm
9	Px	<i>Philodendron xanadu</i>	Xanadu Philodendron	1.5m	2m	150mm	600mm
GROUNDCOVERS/CLIMBERS							
7	Ss	<i>Senecio serpens</i>	Chalk Sticks	300mm	900mm	100mm	500mm
20	Tj	<i>Trachelospermum jasminoides</i>	Chinese Star Jasmine	Climbing	Climbing	140mm	500mm
4	Pp	<i>Pandorea jasminoides</i>	Wonga Wonga Vine	Climbing	Climbing	200mm	600mm

02 LANDSCAPE AREA CALCULATIONS


					Legend
-	-	-	-	---	
-	-	-	-	---	
-	-	-	-	---	
-	-	-	-	---	
-	-	-	-	---	
-	-	-	-	---	
-	-	-	-	---	
-	-	-	-	---	
E	FOR DA	KS	LB	17.08.2021	
D	FOR DA	MG	LB	13.08.2021	
C	FOR DA	KS	LB	11.08.2021	
B	DRAFT DA	MG	LB	15.07.2021	
A	FOR REVIEW	SYG	LB	20.12.2020	
Issue	Description	Drawn	Check	Date	

03 PROPOSED PLANTING SCHEDULE



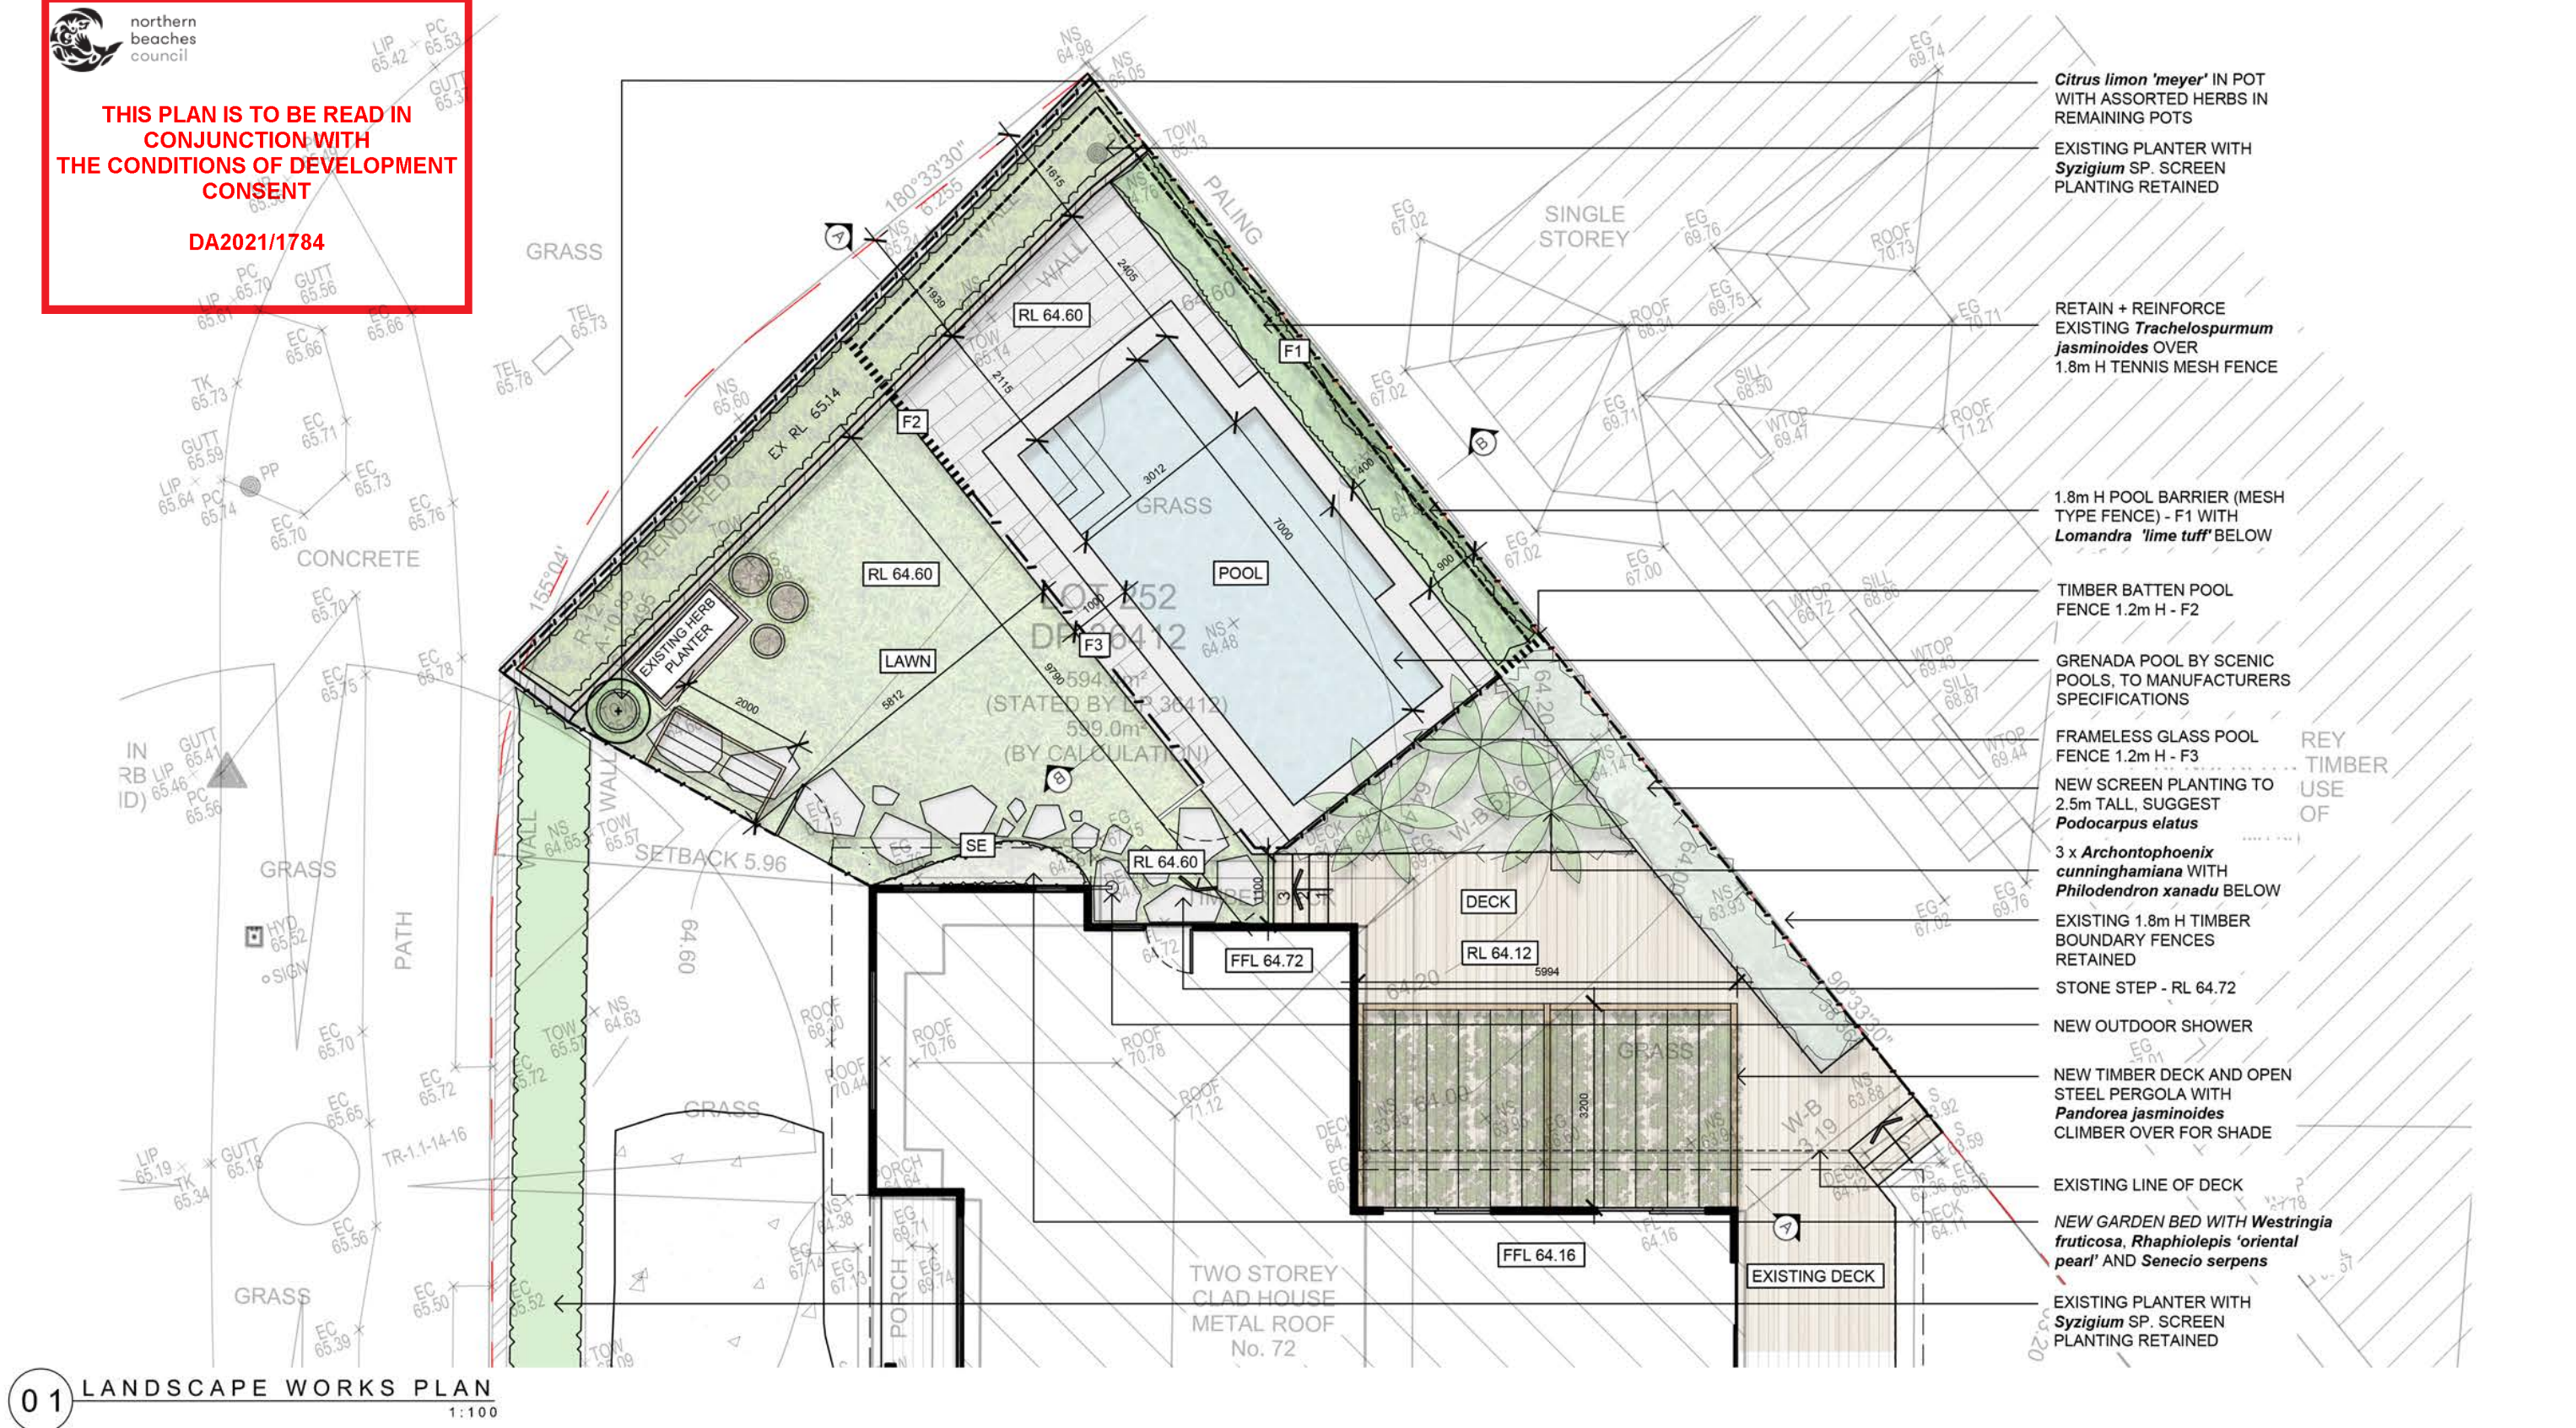

01 NORTH-SOUTH POOL SECTION AA
1:100

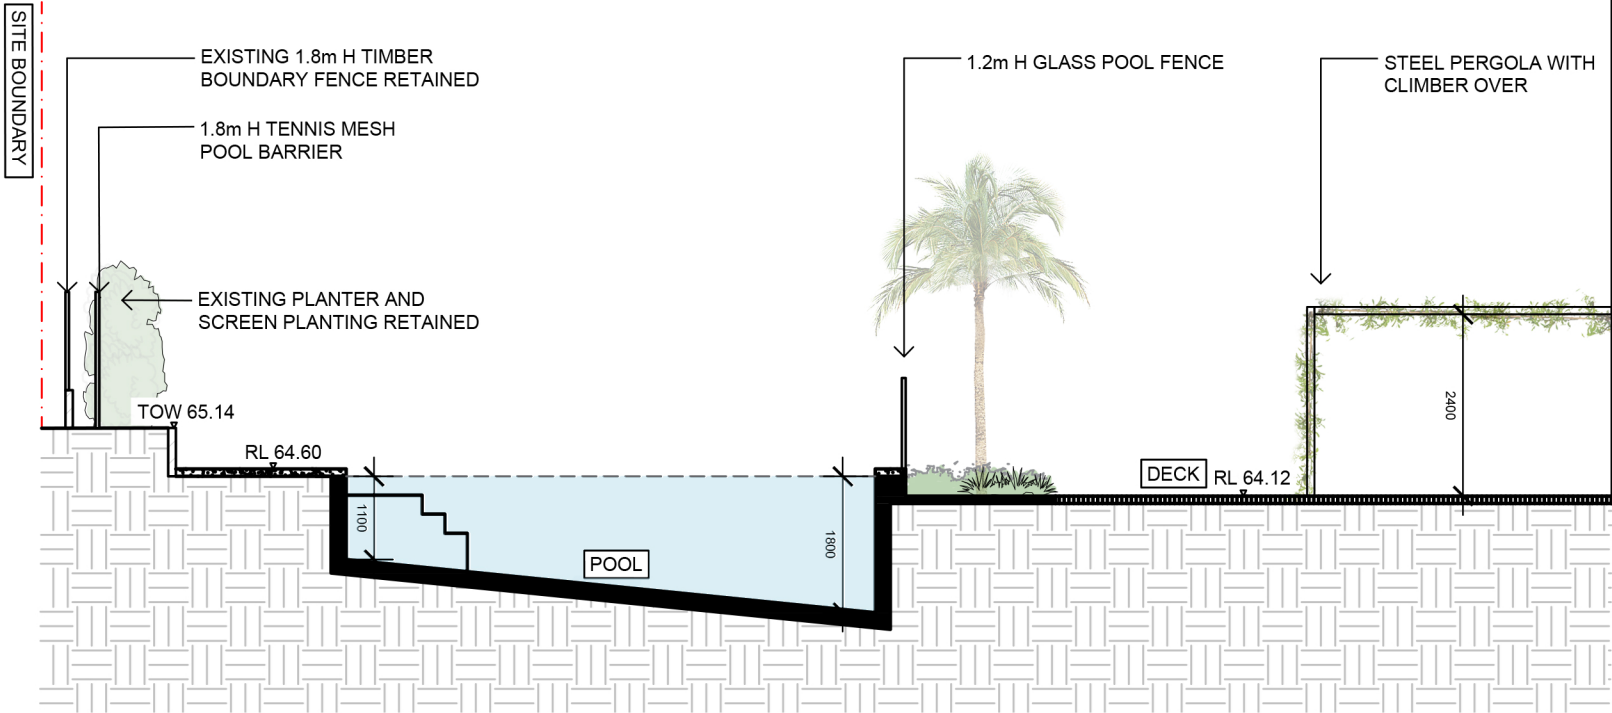


 northern
beaches
council


**THIS PLAN IS TO BE READ IN
CONJUNCTION WITH
THE CONDITIONS OF DEVELOPMENT
CONSENT**

DA2021/1784


02 EAST-WEST POOL SECTION BB
1:100

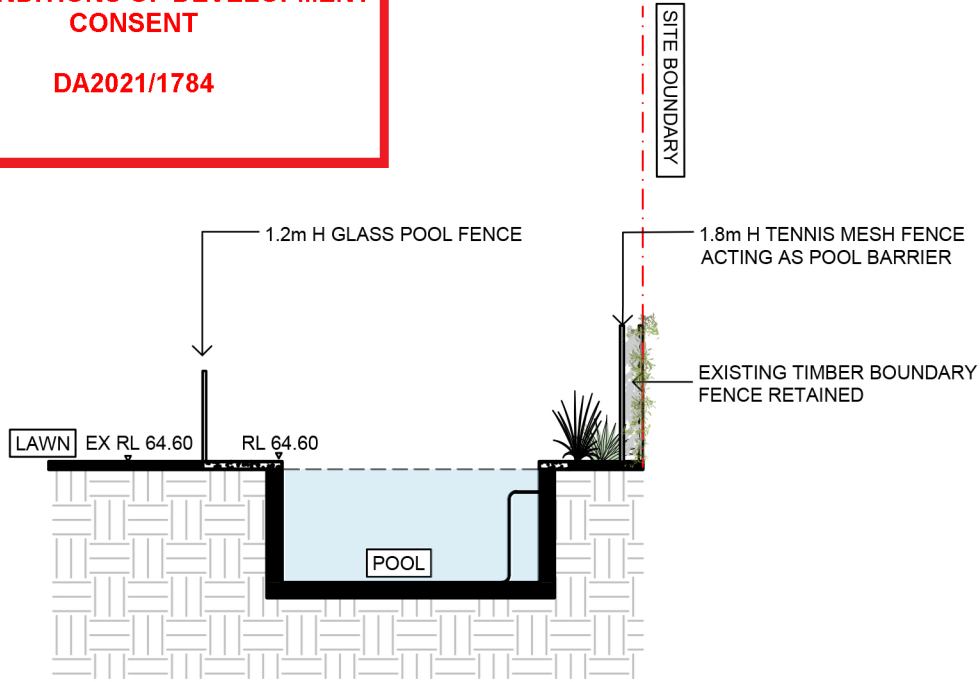

03 EAST ELEVATION
1:100

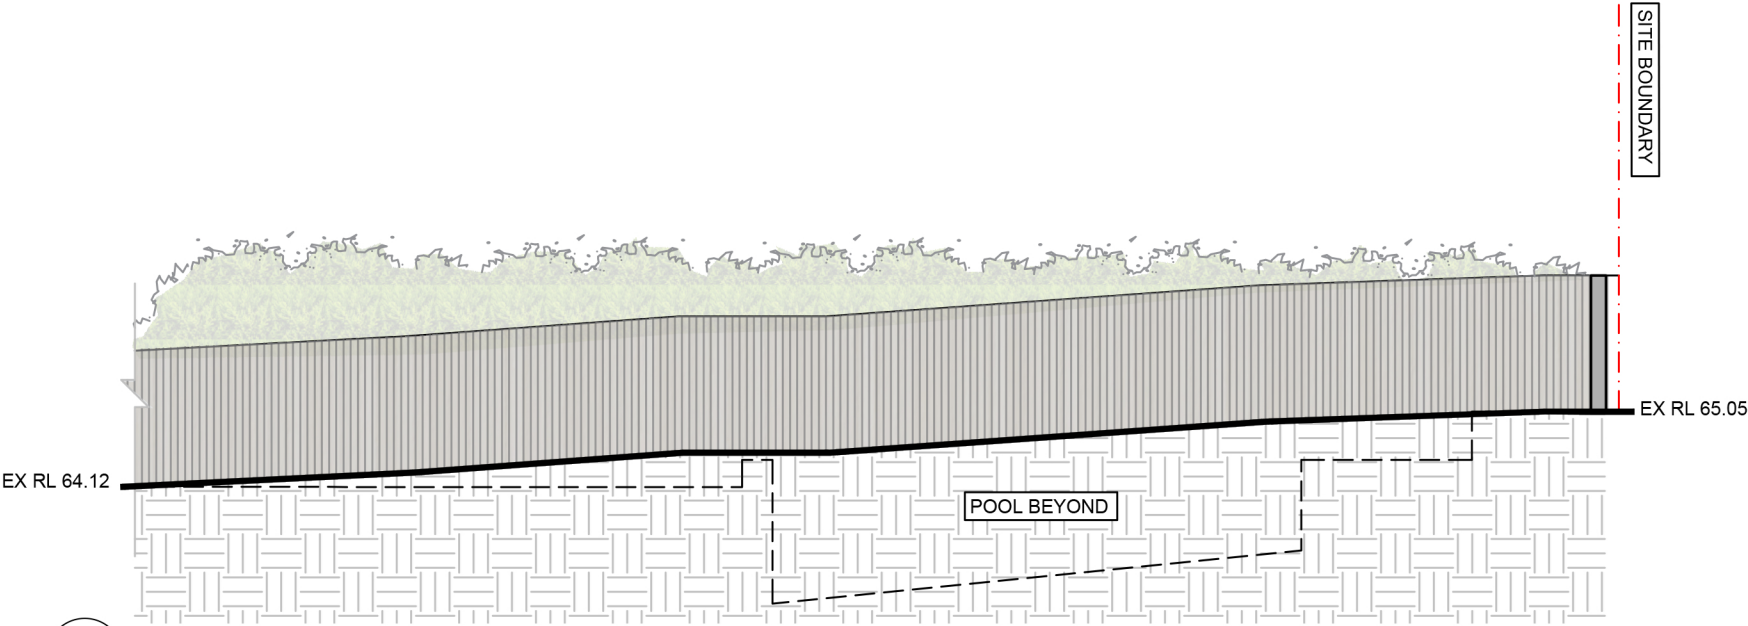

04 NORTH ELEVATION
1:100

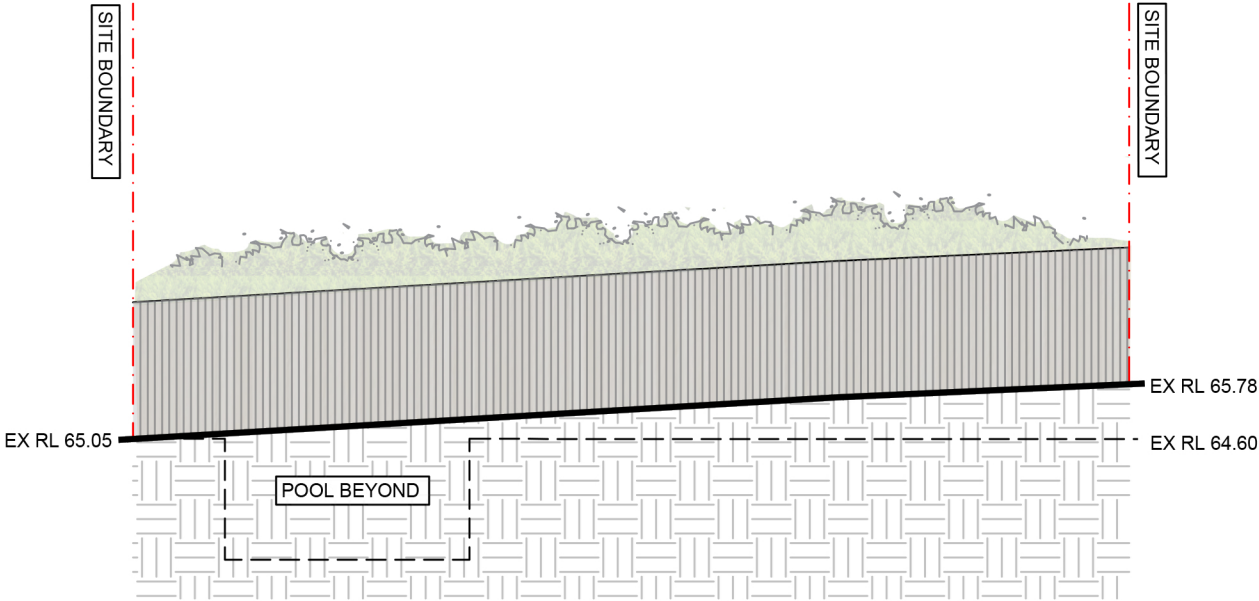

© 2021 Formed Gardens Pty Ltd. ABN 29 123 977 702. All rights reserved. This drawing is copyright and shall not be reproduced or copied in any form or by any means (graphic, electronic or mechanical including photocopy) without the written permission of Formed Gardens Pty Ltd. Any license, expressed or implied, to use this document for any purpose what so ever is restricted to the terms of the written agreement between Formed Gardens Pty Ltd and the instructing party.

The contractor shall check and verify all work on site (including work by others) before commencing the landscape installation. Any discrepancies are to be reported to the Project Manager or Landscape Architect prior to commencing work. Do not scale this drawing. Any required dimensions not shown shall be referred to the Landscape Architect for confirmation.

-	-	-	-	-----	Legend:	
-	-	-	-	-----		
-	-	-	-	-----		
E	FOR DA	KS	LB	17.08.2021	Drawn	Check
D	FOR DA	MG	LB	13.08.2021		
C	FOR DA	KS	LB	11.08.2021		
B	DRAFT DA	MG	LB	15.07.2021		
A	FOR REVIEW	SYG	LB	20.12.2020		
Issue	Description	Drawn	Check	Date		

North point:

Scale

AS SHOWN

formed gardens
design & construction

304/20 Dale St
Brookvale NSW 2100
Australia
Tel: (61 2) 8036 8580
Email: mail@formedgardens.com.au
Web: www.formedgardens.com.au

Formed Gardens Pty Ltd
ABN 29 123 977 702

Client:

PRIVATE RESIDENCE

Project:

**72 BARINGA AVE
SEAFORTH
NSW 2092**

Drawing Name:

SECTIONS + ELEVATIONS

Drawing Stage:

DEVELOPMENT APPLICATION

Job Number:

FG 20 884

Drawing Number:

004

Rev:

E

Sheet 4 of 4