



project Proposed change of use to a Group Home	 Sunnyfield disAbility Services	proponent Sunnyfield P 02 89 7788 70 a Allambie Heights NSW 2100	location 10 Dowling St, Queenscliff NSW 2096				TN 	DRWG No AP01 drawing title SITE PLAN
			Scale 1:150 @ A3	Date: Date: 29.05.2020	Drawn AS	issue : A		




northern
beaches
council


**THIS PLAN IS TO BE READ IN
CONJUNCTION WITH
DEFERRED COMMENCEMENT CONSENT**


DA NUMBER: DA2021/1431

**(Activation of consent must be obtained
from Northern Beaches Council)**

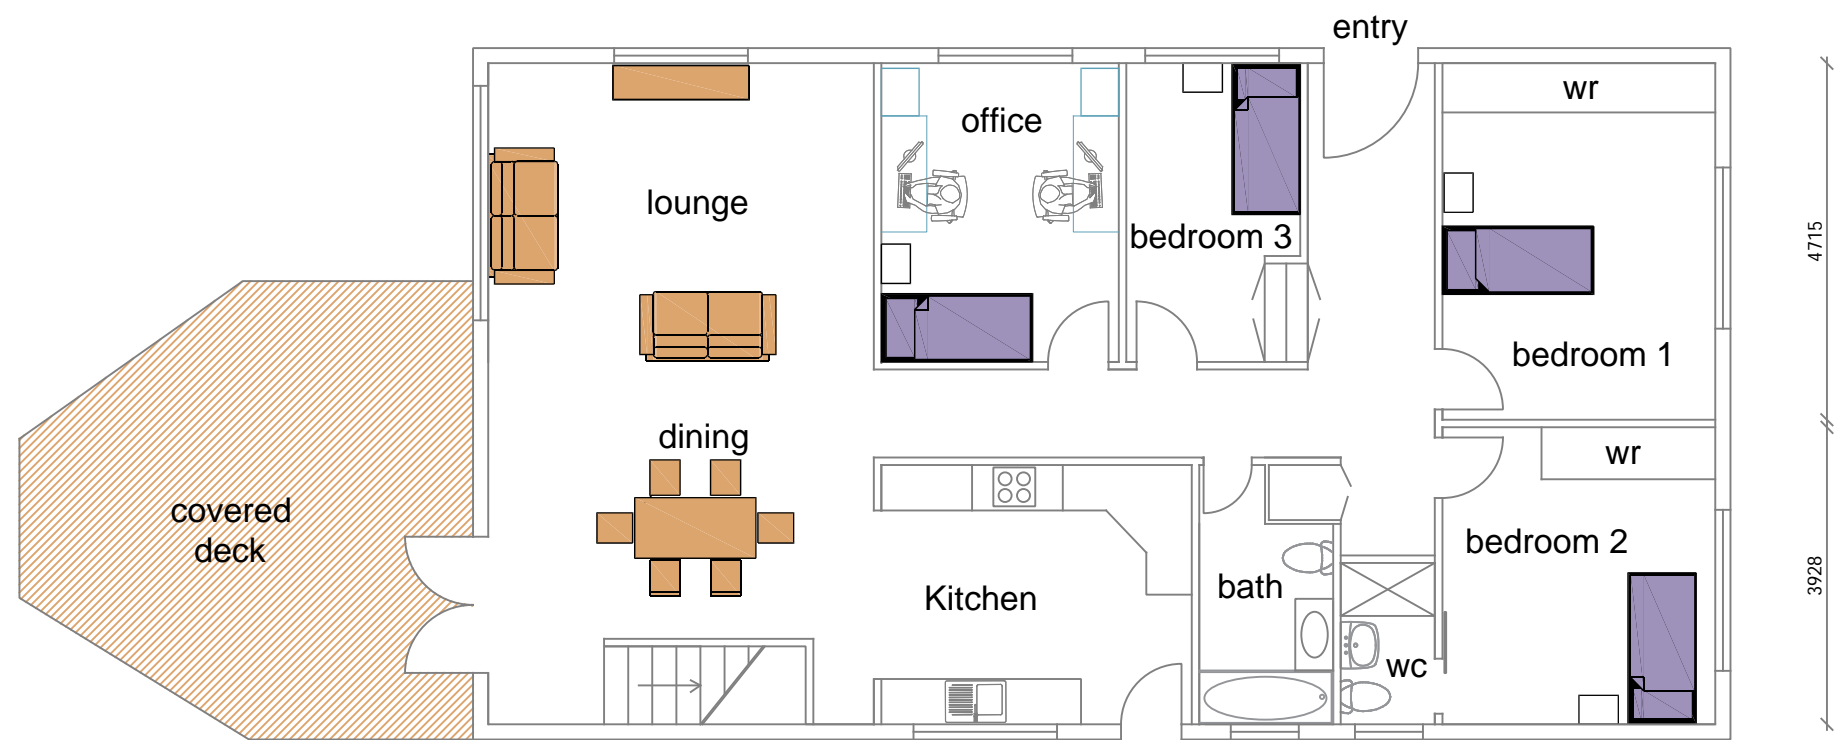

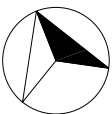

GROUND FLOOR
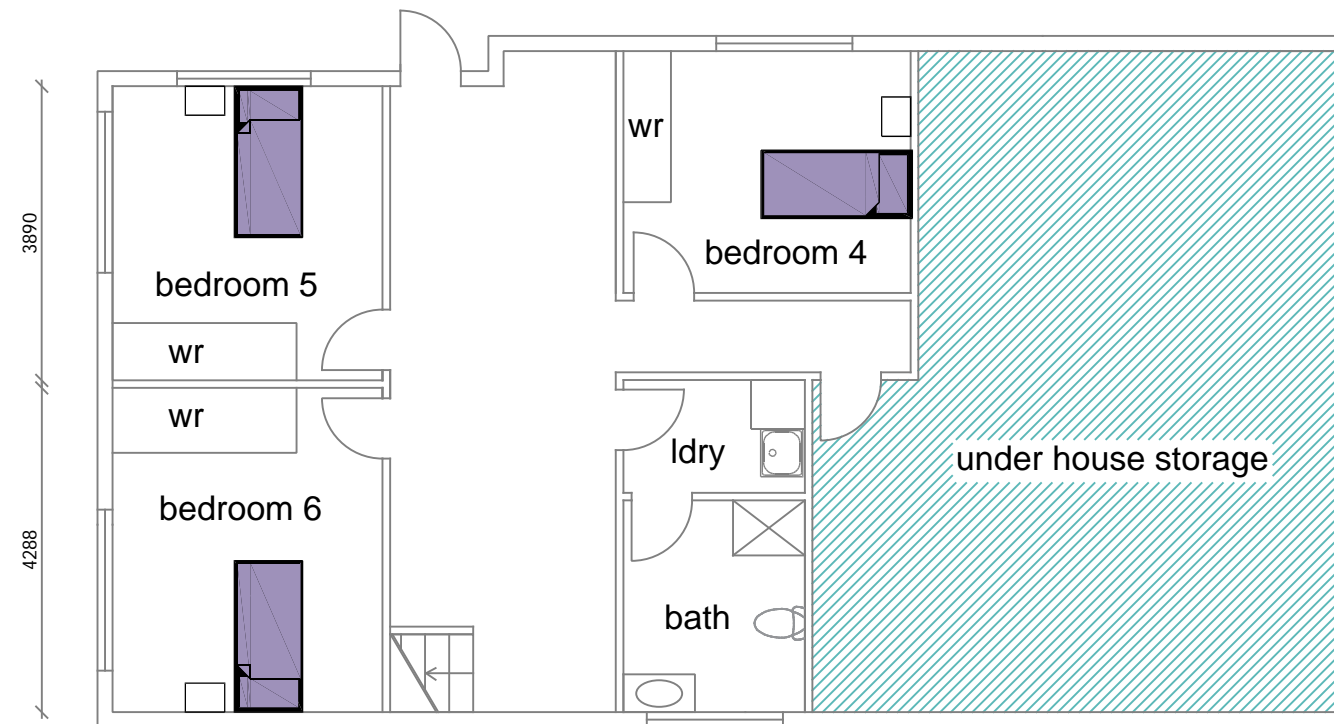
<p>project</p> <p>Proposed change of use to a Group Home</p>	<p>proponent</p> <p>Sunnyfield</p> <p>P 02 89 7788 70 a Allambie Heights NSW 2100</p>	<p>location</p> <p>10 Dowling St, Queenscliff NSW 2096</p> <p>Scale 1:100 @ A3</p> <p>Date: Date:29.05.2020</p> <p>Drawn AS</p> <p>issue : A</p>	<p>TN</p> 	<p>DRWG No AP02</p> <p>drawing title GF PLAN</p>	<p>northern beaches council</p> <p>THIS PLAN IS TO BE READ IN CONJUNCTION WITH DEFERRED COMMENCEMENT CONSENT</p> <p>DA NUMBER: DA2021/1431</p> <p>(Activation of consent must be obtained from Northern Beaches Council)</p>
---	--	--	---	--	---



LOWER GROUND FLOOR

project		proponent	location			TN 	DRWG No
Proposed change of use to a Group Home		Sunnyfield	10 Dowling St, Queenscliff NSW 2096				AP03
		P 02 89 7788 70 a Allambie Heights NSW 2100	Scale 1:100 @ A3	Date: Date:29.05.2020	Drawn AS	issue : A	drawing title
							LG FLOOR PLAN



THIS PLAN IS TO BE READ IN CONJUNCTION WITH DEFERRED COMMENCEMENT CONSENT

DA NUMBER: DA2021/1431

(Activation of consent must be obtained from Northern Beaches Council)