

COVER PAGE


DEVELOPMENT APPLICATION FOR WORKS TO:

ADDRESS: 106A WAKEHURST PARKWAY, ELANORA HEIGHTS.
DP 1014199 , LOT 10.
COUNCIL: NORTHERN BEACHES COUNCIL
OWNER: GEOFF DAVIS



IMAGE: LOCATION SATELLITE PHOTO NTS

REV	DESCRIPTION	DATE	<div><div>NORTH</div><div></div><div>DO NOT SCALE DRAWINGS. USE FIGURED DIMENSIONS ONLY. VERIFY ALL DIMENSIONS ON SITE. REFER ANY DISCREPANCIES TO THE DESIGNER.</div><div>THIS DRAWING, THE INFORMATION ON IT AND THE DESIGN ARE COPYRIGHT OF THODEY DESIGN.</div></div>	CLIENT	PROJECT ADDRESS	DESIGNER	TITLE					
D	DA SET	16/12/19		GEOFF DAVIS	106A WAKEHURST PARKWAY, ELANORA HEIGHTS. LOT 10, DP 1014199 SITE AREA: 1162.6M2	<div>Thodey Design</div> <div>ABN:54 532 442 622 12 WREXHAM RD, THIRROUL, NSW, 2515.</div> <div>Shaun Thodey 0412627455 shaun@thodeydesign.com</div>	DRAWN		PLOT DATE	SCALE	TO SCALE @ A3	
C	PRELIM DA SET	20/11/19					SJT					
B	REVISED SD	15/11/19					CHECKED		JOB NO.	DWG NO.	REV	
A	PRELIM SD	07/11/19					SJT					

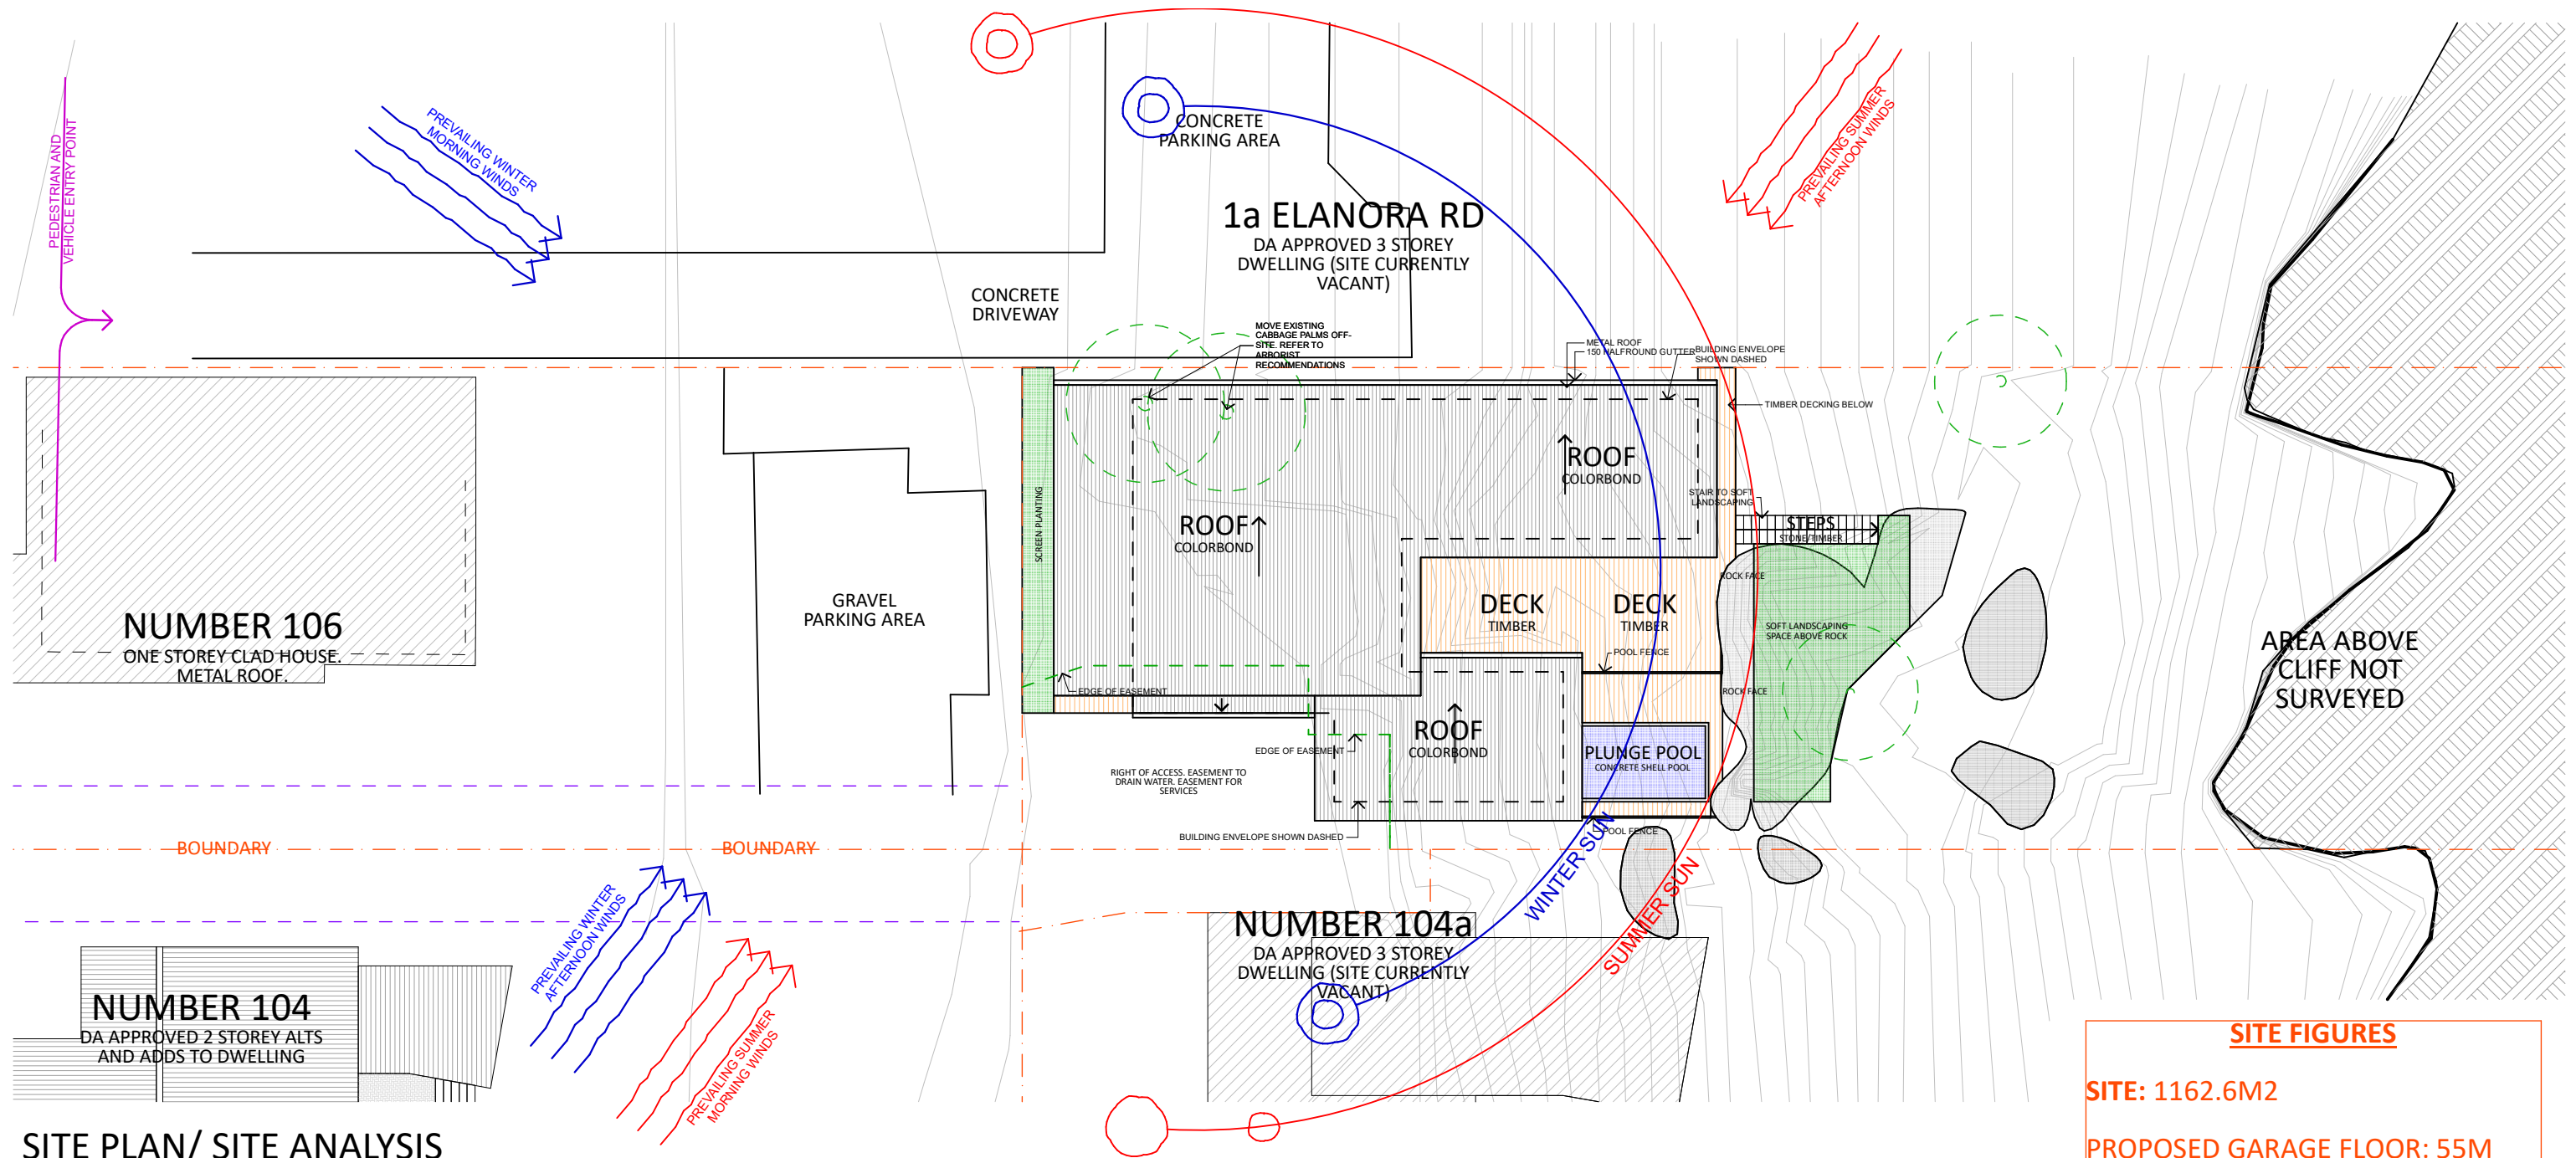

SITE PLAN/ SITE ANALYSIS
SCALE 1:200

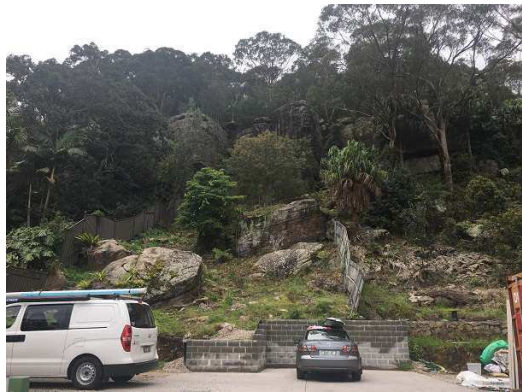


IMAGE 1: SITE AND EXISTING PARKING AREA FROM DRIVEWAY



IMAGE 2: FROM SITE LOOKNIG BACK TOWARD NARRABEEN LAKE/WAKEHURST PARKWAY



IMAGE 3: FROM SITE LOOKING TO 104A

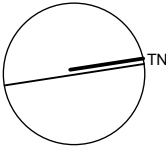



IMAGE 4: FROM SITE LOOKING TO 1A ELANORA RD (NEIGHBOUR)




IMAGE 5: RETAINED ROCKS ON SITE

SITE FIGURES	
SITE: 1162.6M2	
PROPOSED GARAGE FLOOR: 55M	
PROPOSED FIRST FLOOR: 46M2	
PROPOSED SECOND FLOOR: 135M2	
PROPOSED GFA: 236M2 (FSR: 0.2:1)	
NOTE: VERTICAL CIRCULATION SPACES HAVE BEEN EXCLUDED	
TOTAL ROOF AREA: 214M2	
SITE COVERAGE/LANDSCAPING	
FRONT PLANTING: 11M2	
ALL REAR SOFT LANDSCPAING/BUSH: 818M2	
TOTAL: 829M2 (71% SITE AREA)	

REV	DESCRIPTION	DATE	NORTH 	CLIENT	PROJECT ADDRESS	DESIGNER	TITLE		
D	DA SET	16/12/19		GEOFF DAVIS	106A WAKEHURST PARKWAY, ELANORA HEIGHTS. LOT 10, DP 1014199 SITE AREA: 1162.6M2	Thodey Design ABN:54 532 442 622 12 WREXHAM RD, THIRROUL, NSW, 2515. Shaun Thodey 0412627455 shaun@thodeydesign.com	TO SCALE @ A3		
C	PRELIM DA SET	20/11/19							
B	REVISED SD	15/11/19							
A	PRELIM SD	07/11/19							
			DO NOT SCALE DRAWINGS. USE FIGURED DIMENSIONS ONLY. VERIFY ALL DIMENSIONS ON SITE. REFER ANY DISCREPANCIES TO THE DESIGNER. THIS DRAWING, THE INFORMATION ON IT AND THE DESIGN ARE COPYRIGHT OF THODEY DESIGN.				DRAWN SJT	PLOT DATE	SCALE
							CHECKED SJT	JOB NO.	DWG NO.
									REV

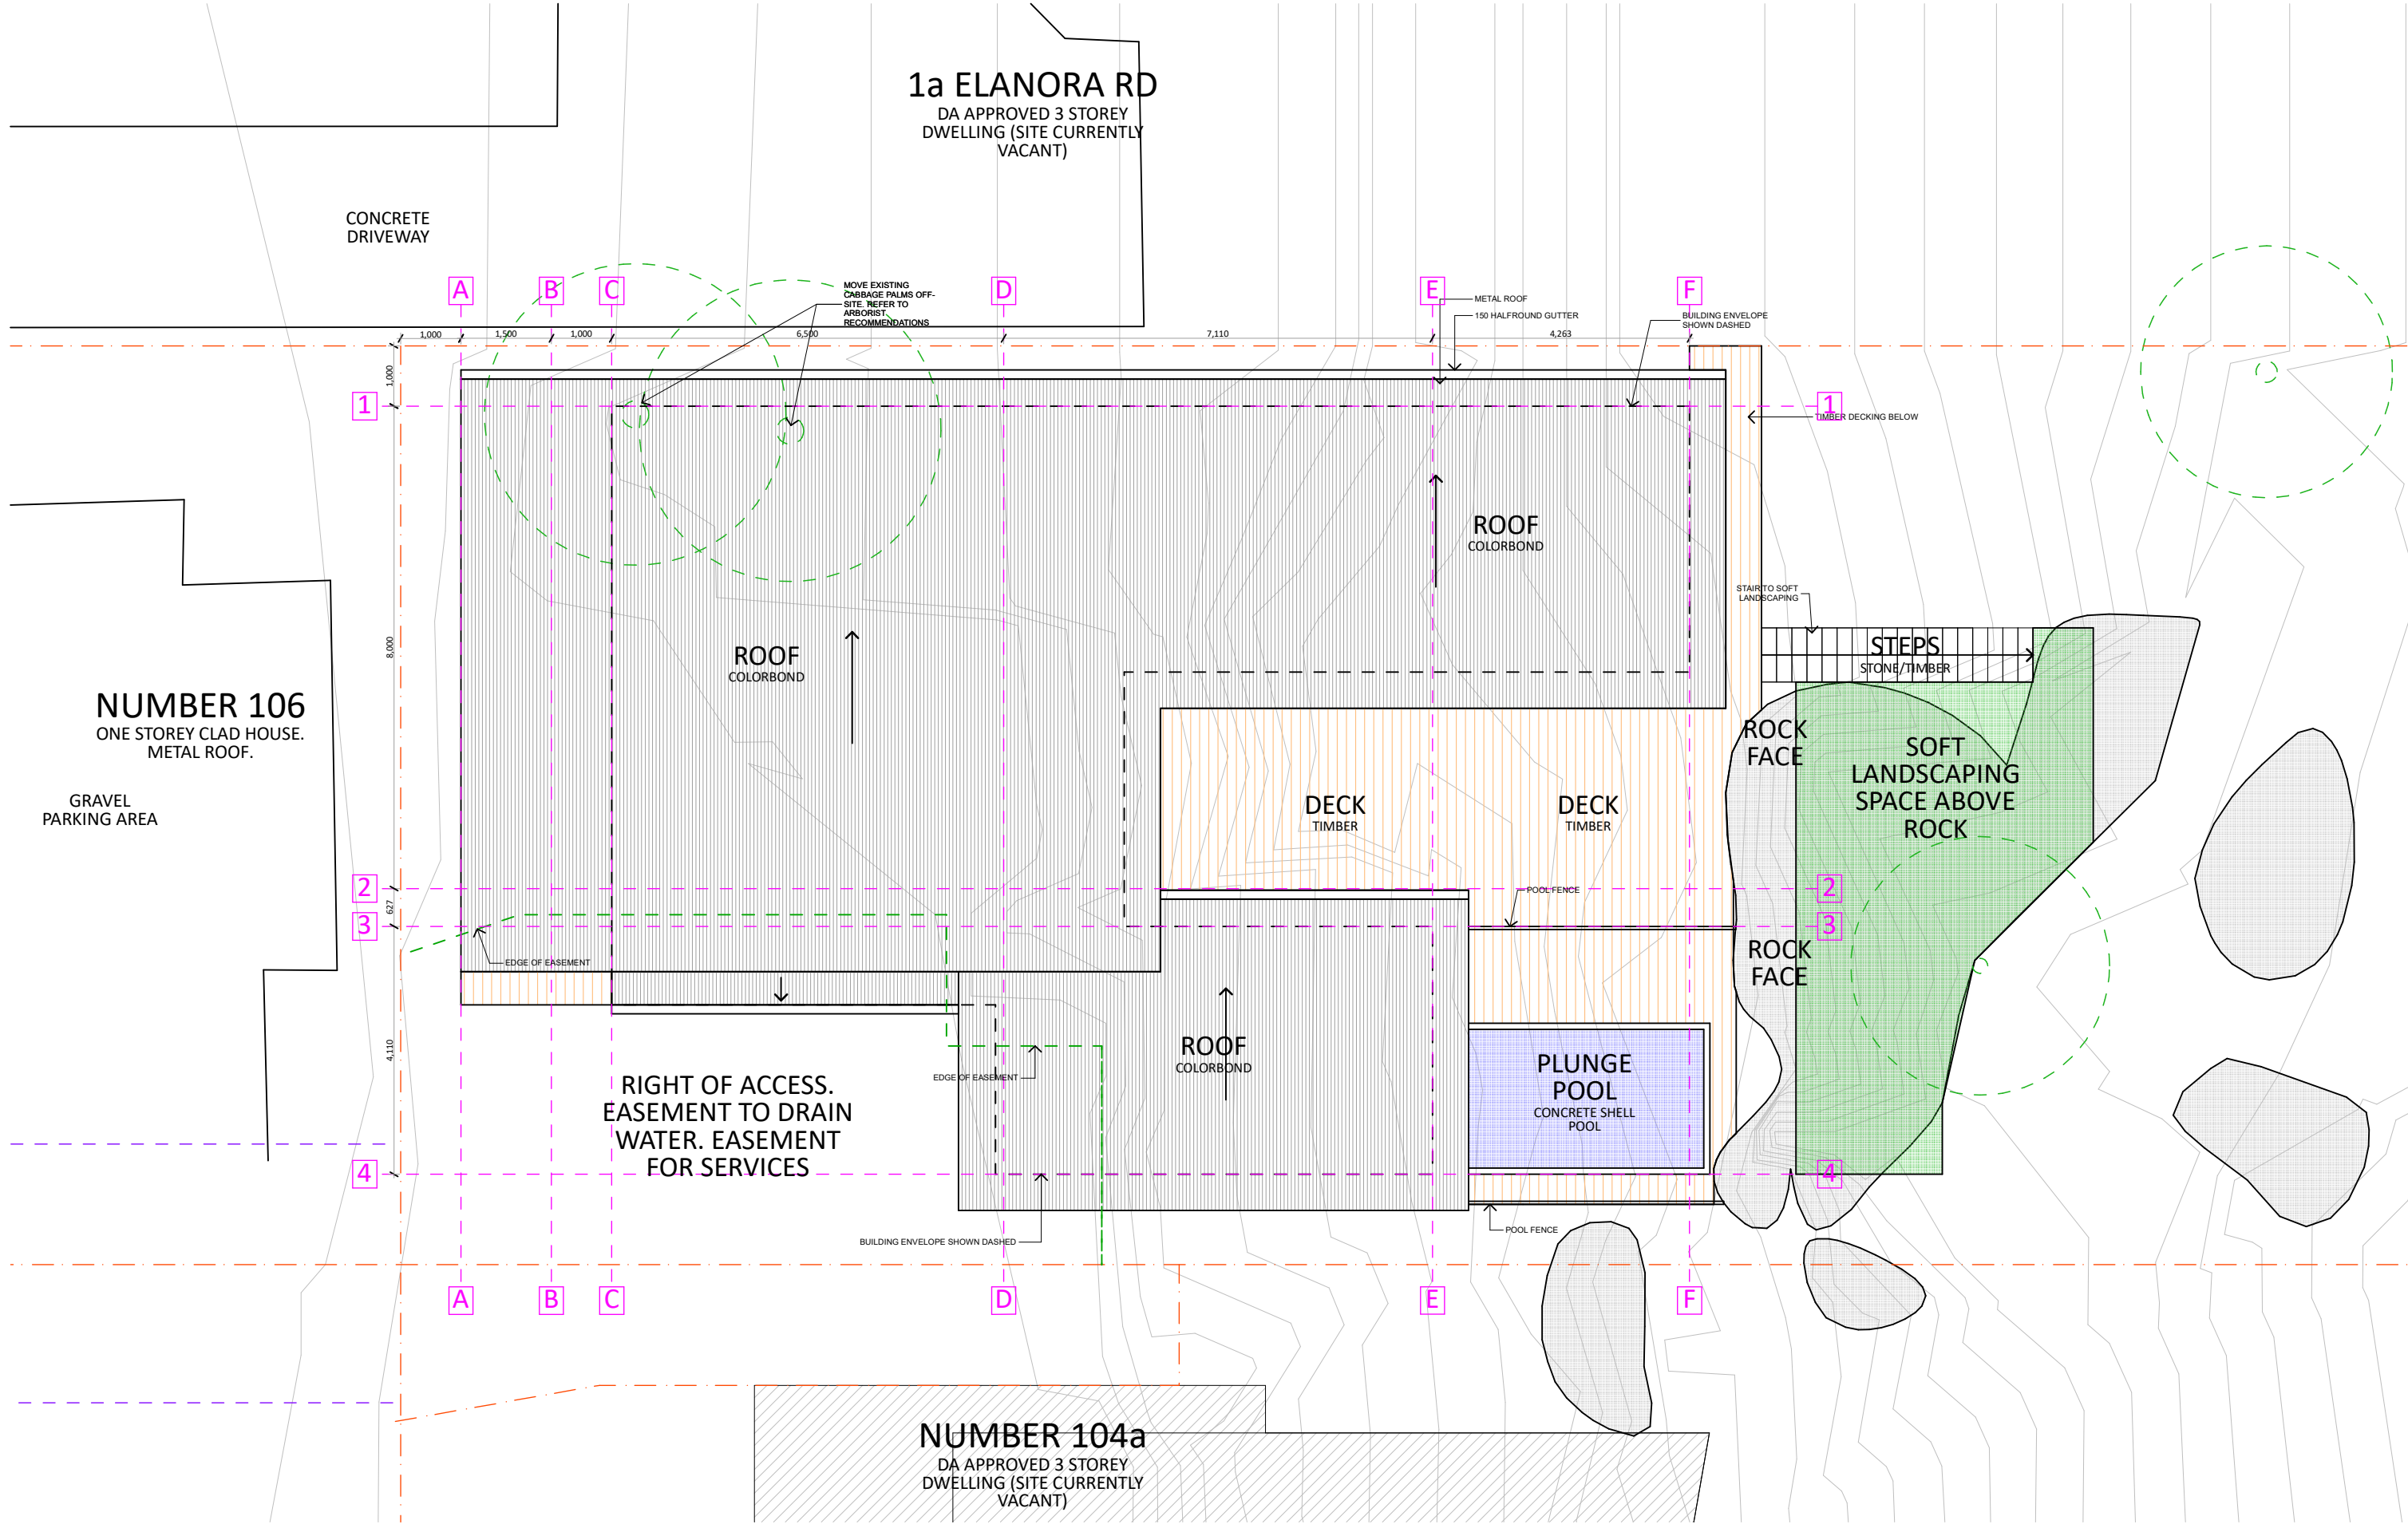


REV	DESCRIPTION	DATE	<div>NORTH</div> <div></div> <div>DO NOT SCALE DRAWINGS. USE FIGURED DIMENSIONS ONLY. VERIFY ALL DIMENSIONS ON SITE. REFER ANY DISCREPANCIES TO THE DESIGNER.</div> <div>THIS DRAWING, THE INFORMATION ON IT AND THE DESIGN ARE COPYRIGHT OF THODEY DESIGN.</div>	CLIENT	PROJECT ADDRESS	DESIGNER	TITLE			
D	DA SET	16/12/19		GEOFF DAVIS	106A WAKEHURST PARKWAY, ELANORA HEIGHTS. LOT 10, DP 1014199 SITE AREA: 1162.6M2	Thodey Design <small>ABN:54 532 442 622 12 WREXHAM RD, THIRROUL, NSW, 2515.</small>	TO SCALE @ A3			
C	PRELIM DA SET	20/11/19								
B	REVISED SD	15/11/19								
A	PRELIM SD	07/11/19								
						Shaun Thodey 0412627455 shaun@thodeydesign.com	DRAWN SJT	PLOT DATE	SCALE	TO SCALE @ A3
							CHECKED SJT	JOB NO.	DWG NO.	REV

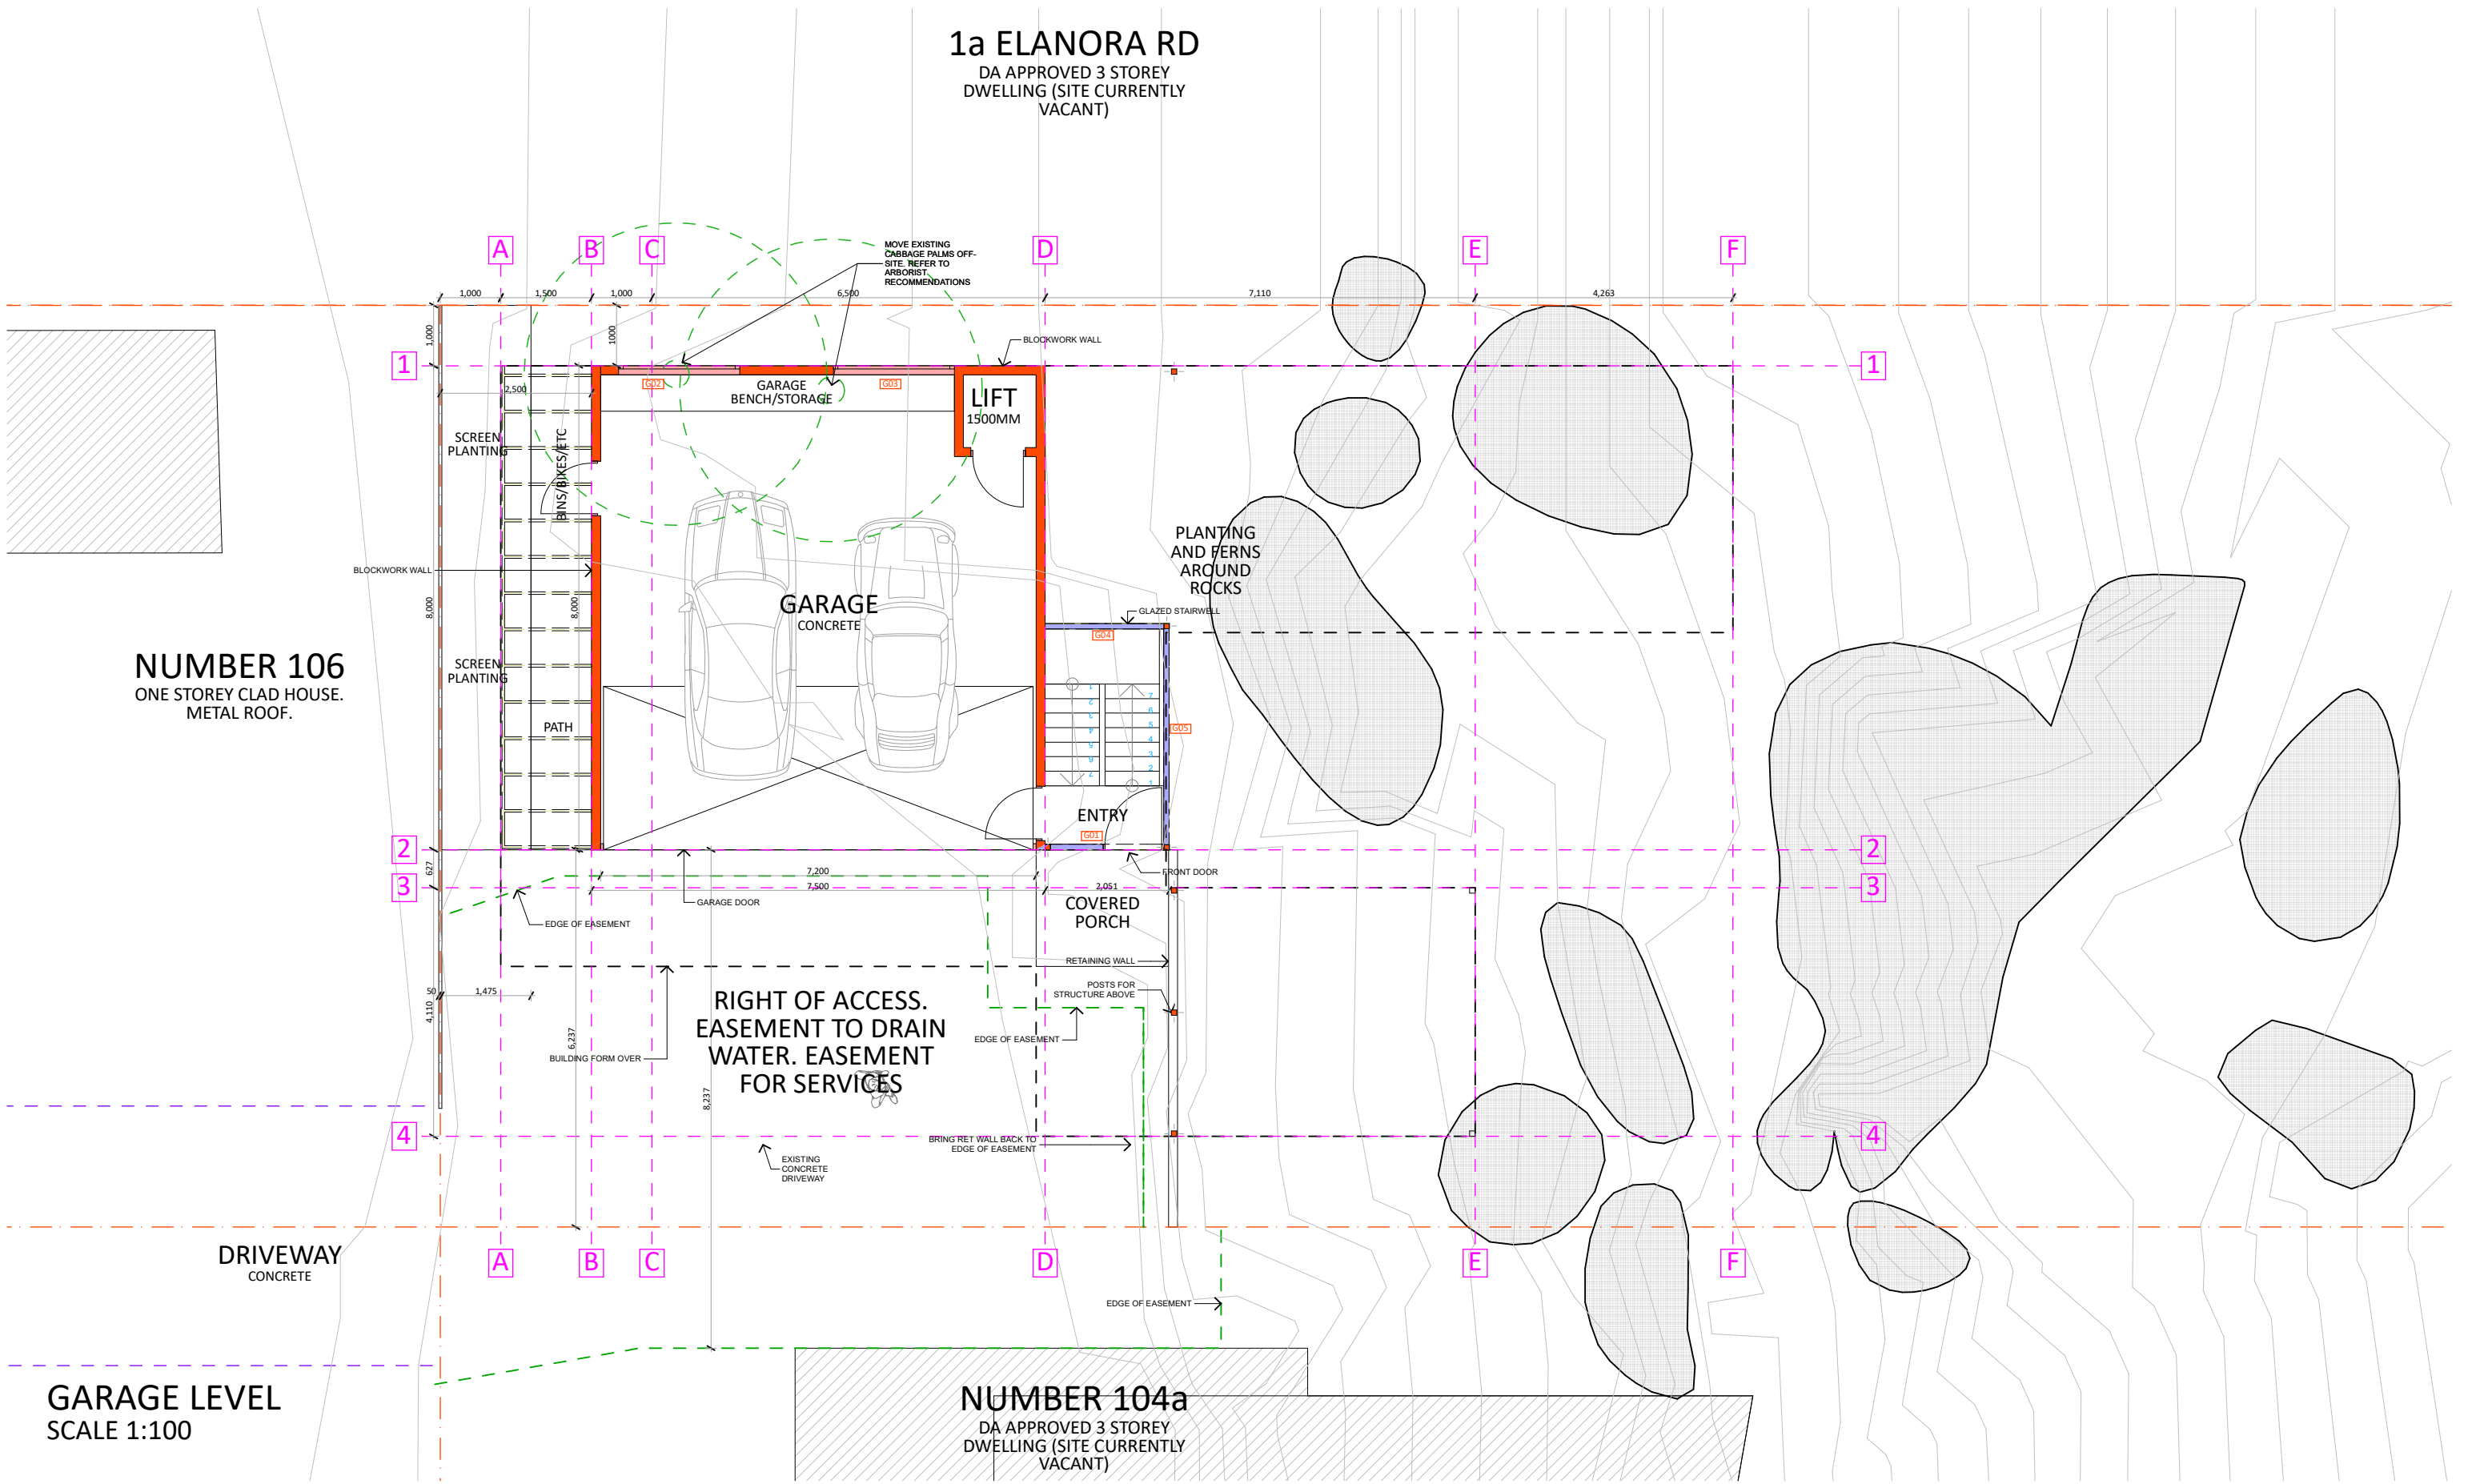


REV	DESCRIPTION	DATE	<div>NORTH</div> <div></div> <div>DO NOT SCALE DRAWINGS. USE FIGURED DIMENSIONS ONLY. VERIFY ALL DIMENSIONS ON SITE. REFER ANY DISCREPANCIES TO THE DESIGNER.</div> <div>THIS DRAWING, THE INFORMATION ON IT AND THE DESIGN ARE COPYRIGHT OF THODEY DESIGN.</div>	CLIENT	PROJECT ADDRESS	DESIGNER	TITLE			
D	DA SET	16/12/19		<div>GEOFF DAVIS</div>	<div>106A WAKEHURST PARKWAY, ELANORA HEIGHTS. LOT 10, DP 1014199 SITE AREA: 1162.6M2</div>	<div>Thodey Design</div> <div>ABN:54 532 442 622 12 WREXHAM RD, THIRROUL, NSW, 2515.</div>	<div><div>DRAWN</div><div>SJT</div><div>PLOT DATE</div><div></div><div>SCALE</div><div>TO SCALE @ A3</div></div>			
C	PRELIM DA SET	20/11/19								
B	REVISED SD	15/11/19								
A	PRELIM SD	07/11/19								
				<div>Shaun Thodey</div> <div>0412627455 shaun@thodeydesign.com</div>	<div>CHECKED</div> <div>SJT</div>	<div>JOB NO.</div> <div></div>	<div>DWG NO.</div> <div></div>	<div>REV</div> <div></div>		

CLIFF FACE

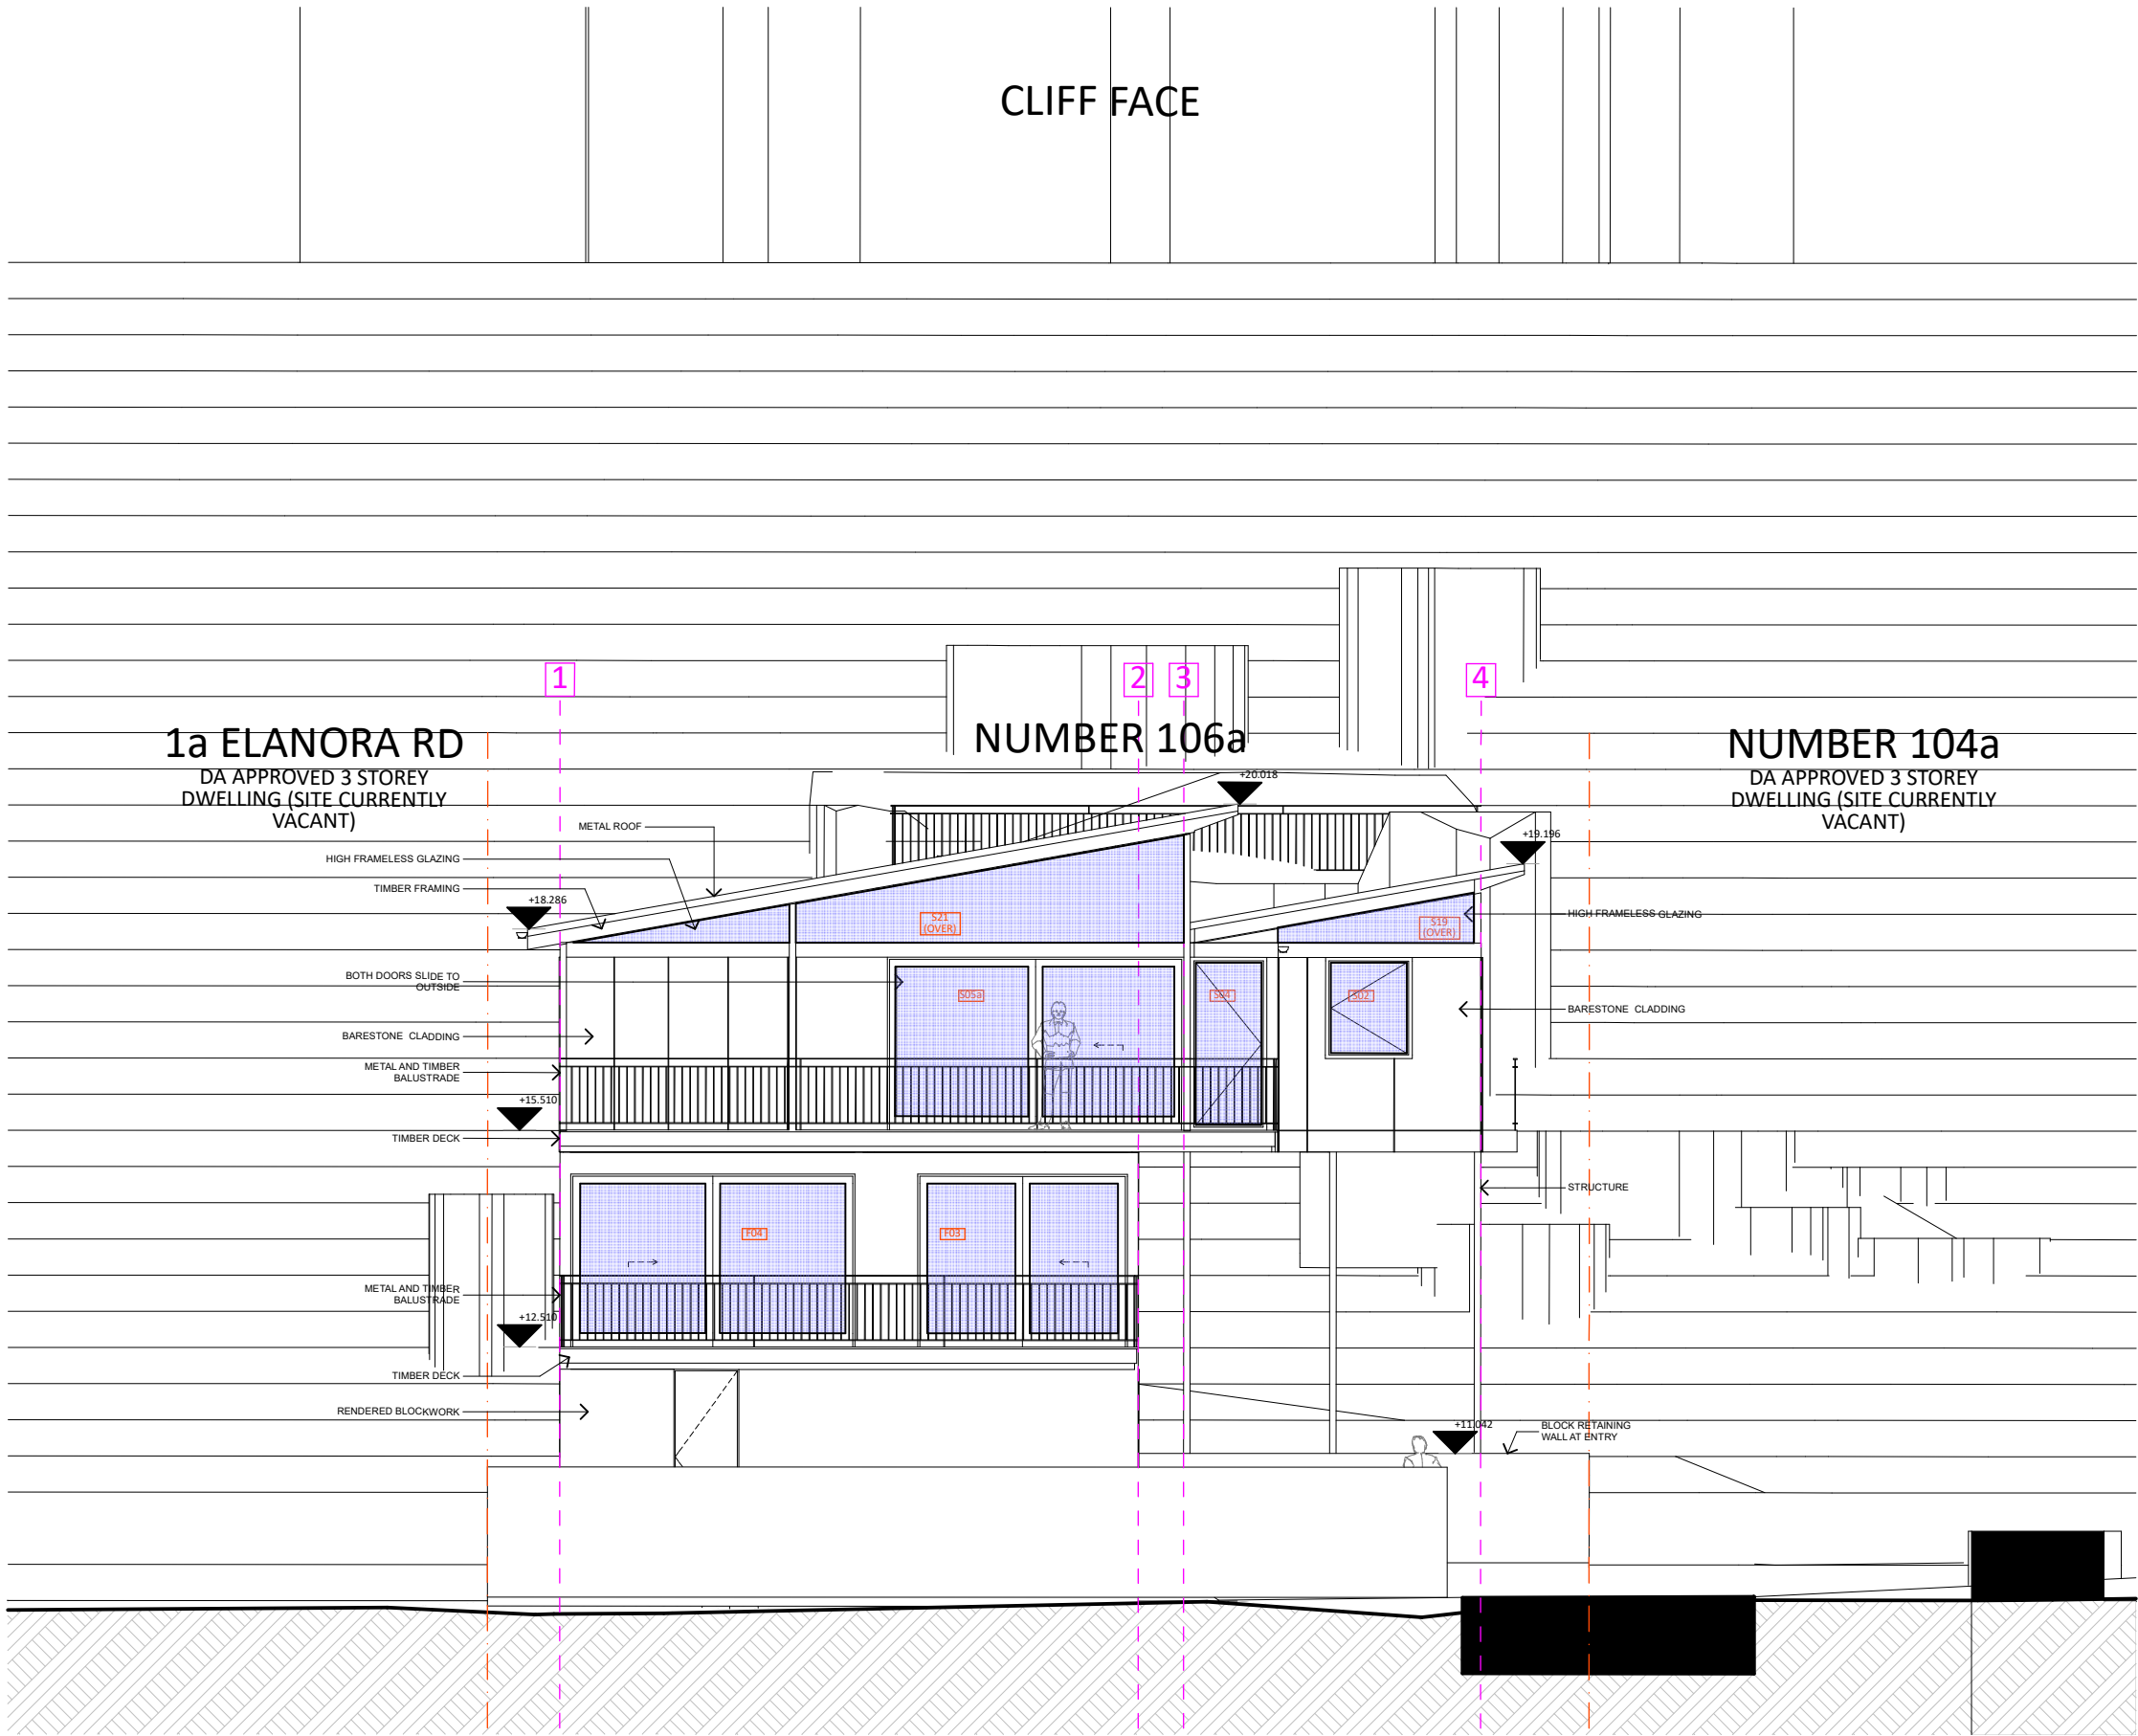


FRONT ELEVATION
SCALE 1:100

REV	DESCRIPTION	DATE	<div>NORTH</div> <div></div> <div>DO NOT SCALE DRAWINGS. USE FIGURED DIMENSIONS ONLY. VERIFY ALL DIMENSIONS ON SITE. REFER ANY DISCREPANCIES TO THE DESIGNER.</div> <div>THIS DRAWING, THE INFORMATION ON IT AND THE DESIGN ARE COPYRIGHT OF THODEY DESIGN.</div>	CLIENT	PROJECT ADDRESS	DESIGNER	TITLE				
D	DA SET	16/12/19		GEOFF DAVIS	106A WAKEHURST PARKWAY, ELANORA HEIGHTS. LOT 10, DP 1014199 SITE AREA: 1162.6M2	Thodey Design <small>ABN:54 532 442 622 12 WREXHAM RD, THIRROUL, NSW, 2515.</small> Shaun Thodey 0412627455 shaun@thodeydesign.com					
C	PRELIM DA SET	20/11/19					DRAWN	SJT	PLOT DATE	SCALE	
B	REVISED SD	15/11/19					TO SCALE @ A3				
A	PRELIM SD	07/11/19					CHECKED	SJT	JOB NO.	DWG NO.	REV

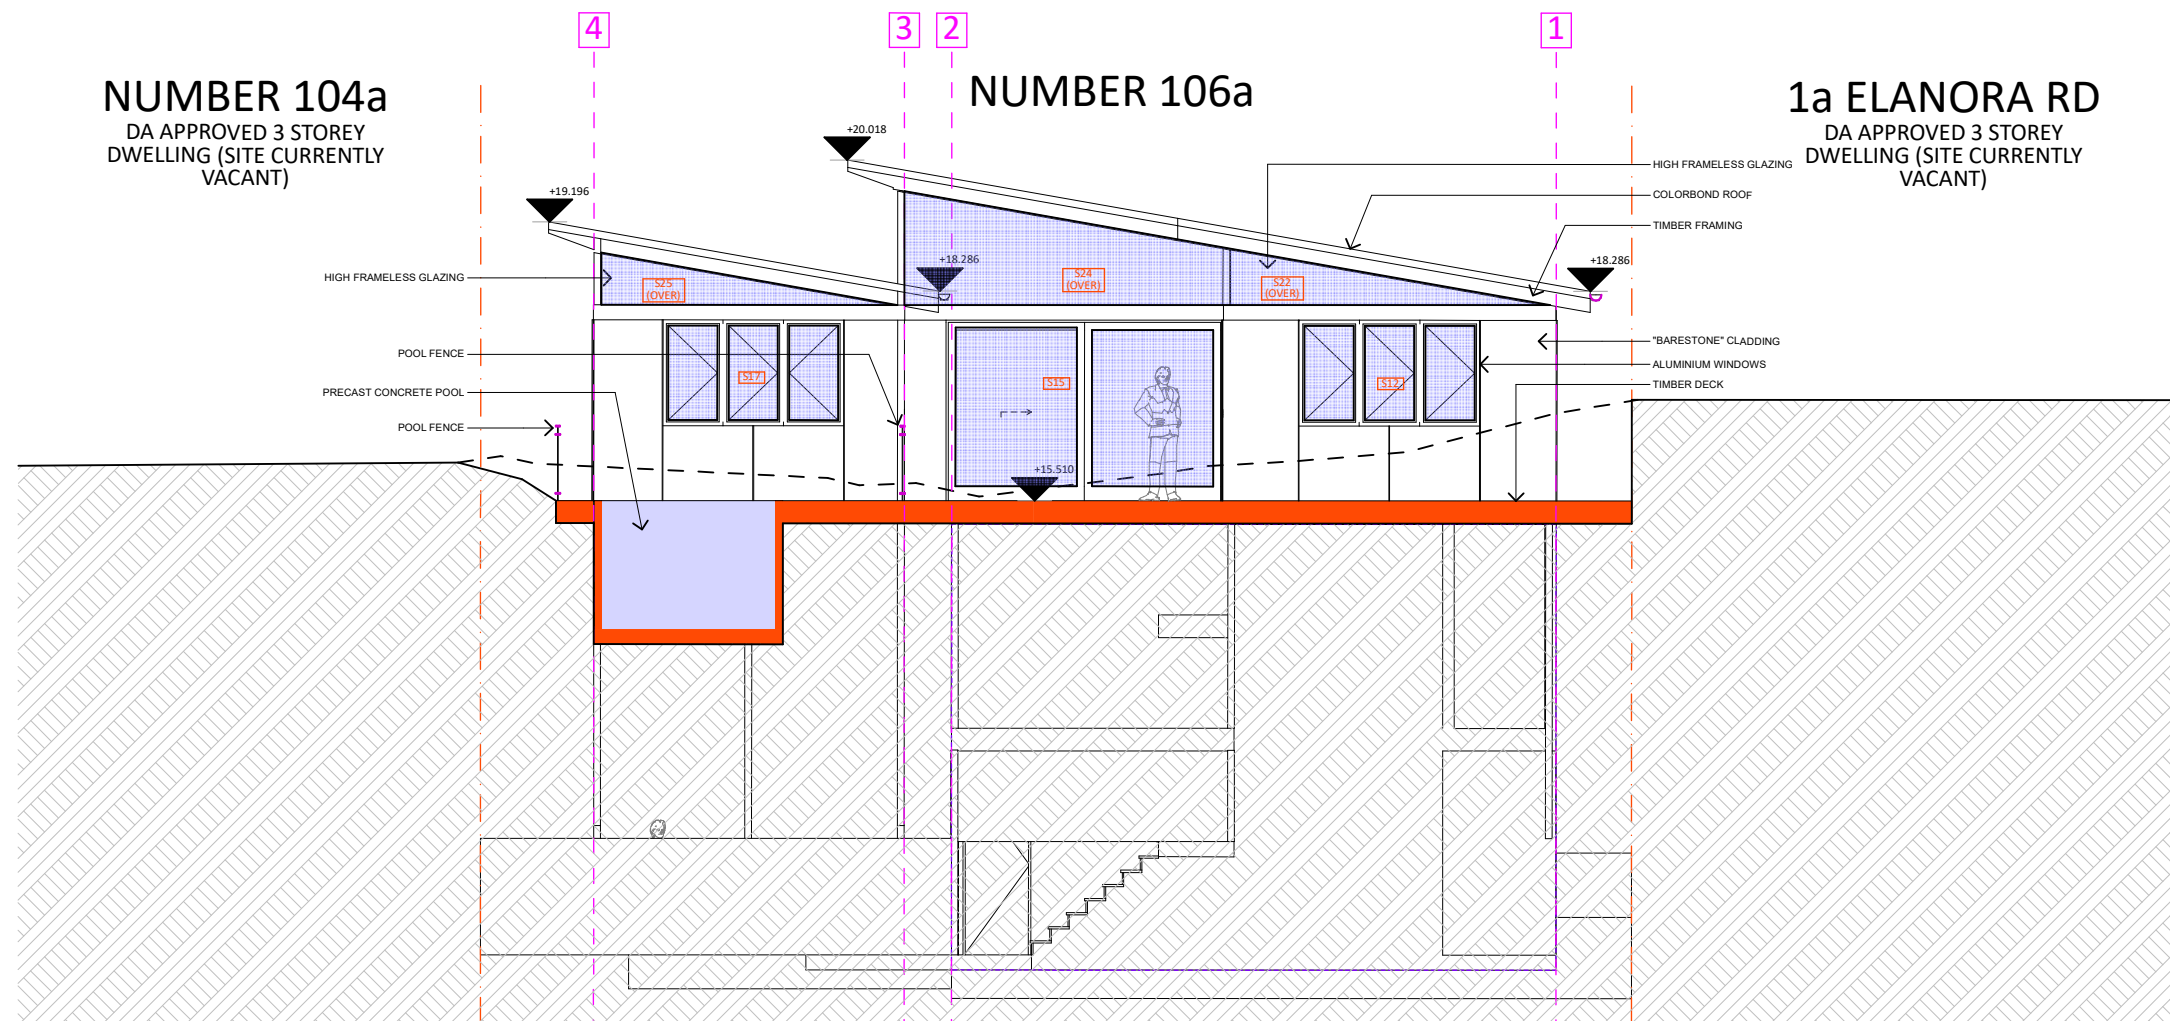

REAR ELEVATION
SCALE 1:100

REV	DESCRIPTION	DATE	<div>NORTH</div> <div></div> <div>DO NOT SCALE DRAWINGS. USE FIGURED DIMENSIONS ONLY. VERIFY ALL DIMENSIONS ON SITE. REFER ANY DISCREPANCIES TO THE DESIGNER.</div> <div>THIS DRAWING, THE INFORMATION ON IT AND THE DESIGN ARE COPYRIGHT OF THODEY DESIGN.</div>	CLIENT	PROJECT ADDRESS	DESIGNER	TITLE				
D	DA SET	16/12/19		GEOFF DAVIS	106A WAKEHURST PARKWAY, ELANORA HEIGHTS. LOT 10, DP 1014199 SITE AREA: 1162.6M2	Thodey Design <small>ABN:54 532 442 622 12 WREXHAM RD, THIRROUL, NSW, 2515.</small>					
C	PRELIM DA SET	20/11/19					DRAWN	SJT	PLOT DATE	SCALE	
B	REVISED SD	15/11/19					TO SCALE @ A3				
A	PRELIM SD	07/11/19					CHECKED	SJT	JOB NO.	DWG NO.	REV

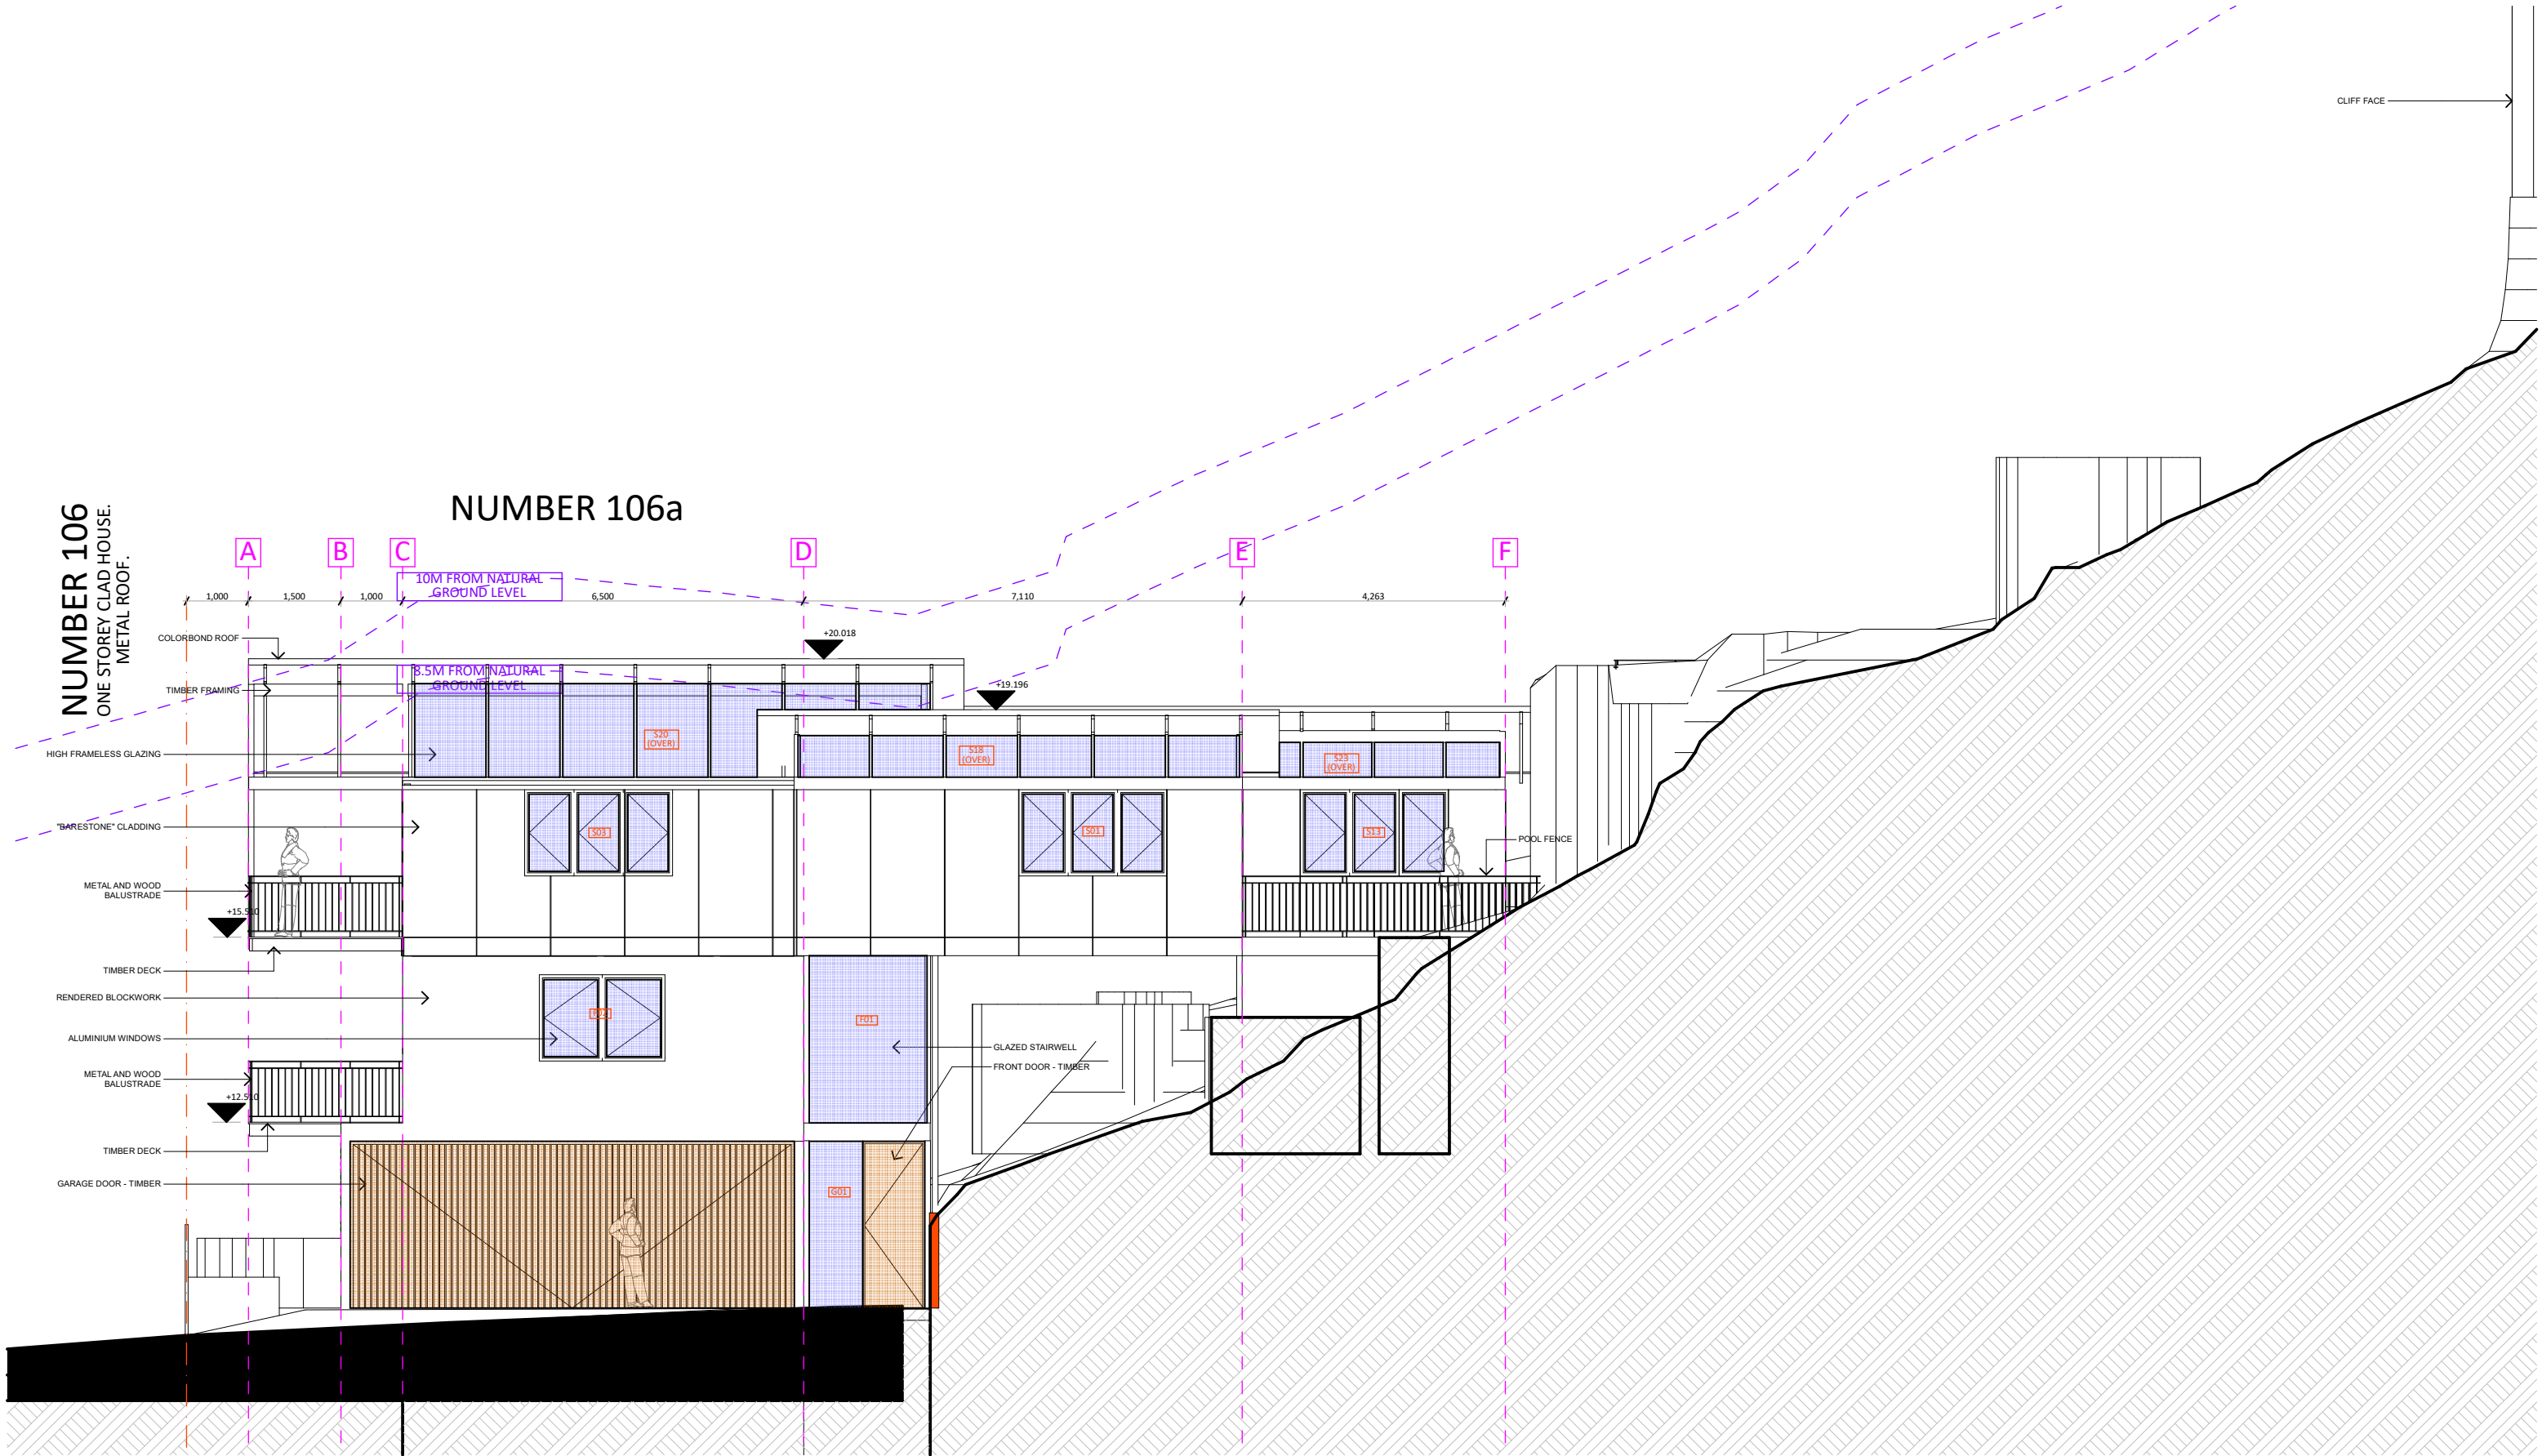

SIDE ELEVATION
SCALE 1:100

REV	DESCRIPTION	DATE	<div>NORTH<div><div></div><div>TN</div></div><div>DO NOT SCALE DRAWINGS. USE FIGURED DIMENSIONS ONLY. VERIFY ALL DIMENSIONS ON SITE. REFER ANY DISCREPANCIES TO THE DESIGNER.</div><div>THIS DRAWING, THE INFORMATION ON IT AND THE DESIGN ARE COPYRIGHT OF THODEY DESIGN.</div></div>	CLIENT	PROJECT ADDRESS	DESIGNER	TITLE		
D	DA SET	16/12/19		GEOFF DAVIS	106A WAKEHURST PARKWAY, ELANORA HEIGHTS. LOT 10, DP 1014199 SITE AREA: 1162.6M2	Thodey Design <small>ABN:54 532 442 622 12 WREXHAM RD, THIRROUL, NSW, 2515.</small> Shaun Thodey 0412627455 shaun@thodeydesign.com			
C	PRELIM DA SET	20/11/19					DRAWN	SJT	PLOT DATE
B	REVISED SD	15/11/19					SCALE TO SCALE @ A3		
A	PRELIM SD	07/11/19					CHECKED	SJT	JOB NO.
							DWG NO.		REV




SIDE ELEVATION
SCALE 1:100

REV	DESCRIPTION	DATE	<div>NORTH</div> <div></div> <div>DO NOT SCALE DRAWINGS. USE FIGURED DIMENSIONS ONLY. VERIFY ALL DIMENSIONS ON SITE. REFER ANY DISCREPANCIES TO THE DESIGNER.</div> <div>THIS DRAWING, THE INFORMATION ON IT AND THE DESIGN ARE COPYRIGHT OF THODEY DESIGN.</div>	CLIENT	PROJECT ADDRESS	DESIGNER	TITLE			
D	DA SET	16/12/19		<div>GEOFF DAVIS</div>	<div>106A WAKEHURST PARKWAY, ELANORA HEIGHTS. LOT 10, DP 1014199 SITE AREA: 1162.6M2</div>	<div>Thodey Design</div> <div>ABN:54 532 442 622 12 WREXHAM RD, THIRROUL, NSW, 2515.</div>				
C	PRELIM DA SET	20/11/19								
B	REVISED SD	15/11/19								
A	PRELIM SD	07/11/19								
						<div>DRAWN</div> <div>SJT</div>	<div>PLOT DATE</div>	<div>SCALE</div> <div>TO SCALE @ A3</div>		
					<div>0412627455 shaun@thodeydesign.com</div>	<div>CHECKED</div> <div>SJT</div>	<div>JOB NO.</div>	<div>DWG NO.</div>	<div>REV</div>	



VIEW OF WESTERN FACADE
SCALE NTS

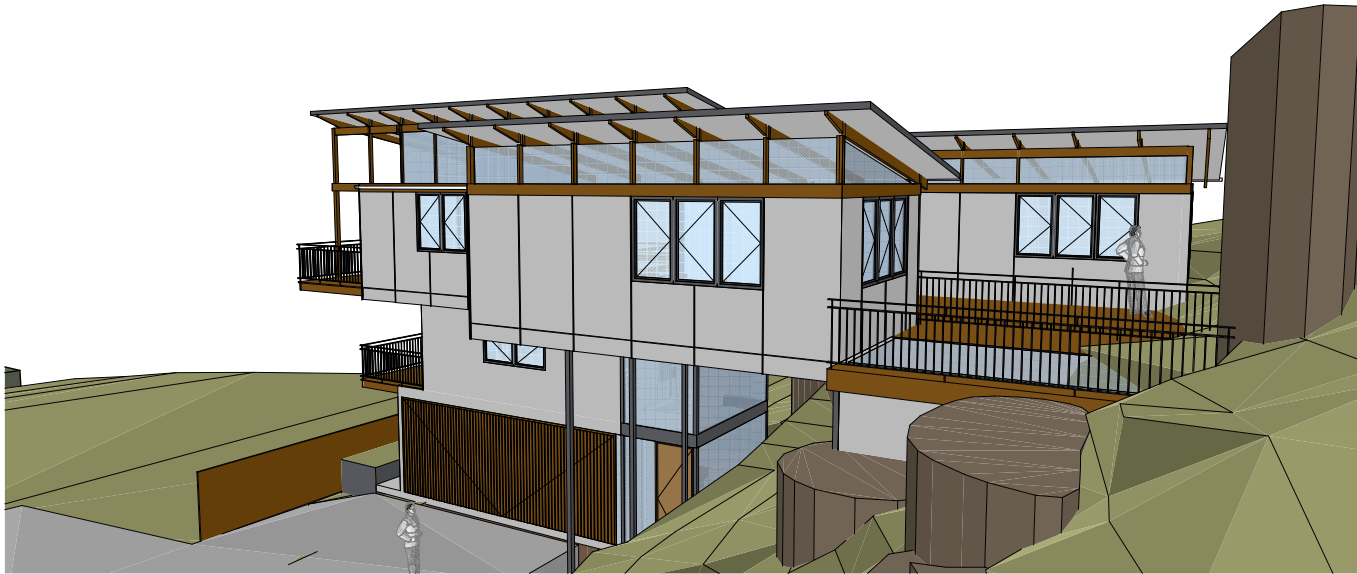

VIEW OF EASTERN FACADE
SCALE NTS






FRONT VIEW
SCALE NTS



VIEW FROM SHARED DRIVEWAY
SCALE NTS


REV	DESCRIPTION	DATE	<div>NORTH</div> <div></div> <div>DO NOT SCALE DRAWINGS. USE FIGURED DIMENSIONS ONLY. VERIFY ALL DIMENSIONS ON SITE. REFER ANY DISCREPANCIES TO THE DESIGNER.</div> <div>THIS DRAWING, THE INFORMATION ON IT AND THE DESIGN ARE COPYRIGHT OF THODEY DESIGN.</div>	CLIENT	PROJECT ADDRESS	DESIGNER	TITLE				
D	DA SET	16/12/19		GEOFF DAVIS	106A WAKEHURST PARKWAY, ELANORA HEIGHTS. LOT 10, DP 1014199 SITE AREA: 1162.6M2	Thodey Design <small>ABN:54 532 442 622 12 WREXHAM RD, THIRROUL, NSW, 2515.</small> Shaun Thodey 0412627455 shaun@thodeydesign.com					
C	PRELIM DA SET	20/11/19					DRAWN	SJT	PLOT DATE	SCALE	
B	REVISED SD	15/11/19					TO SCALE @ A3				
A	PRELIM SD	07/11/19					CHECKED	SJT	JOB NO.	DWG NO.	REV

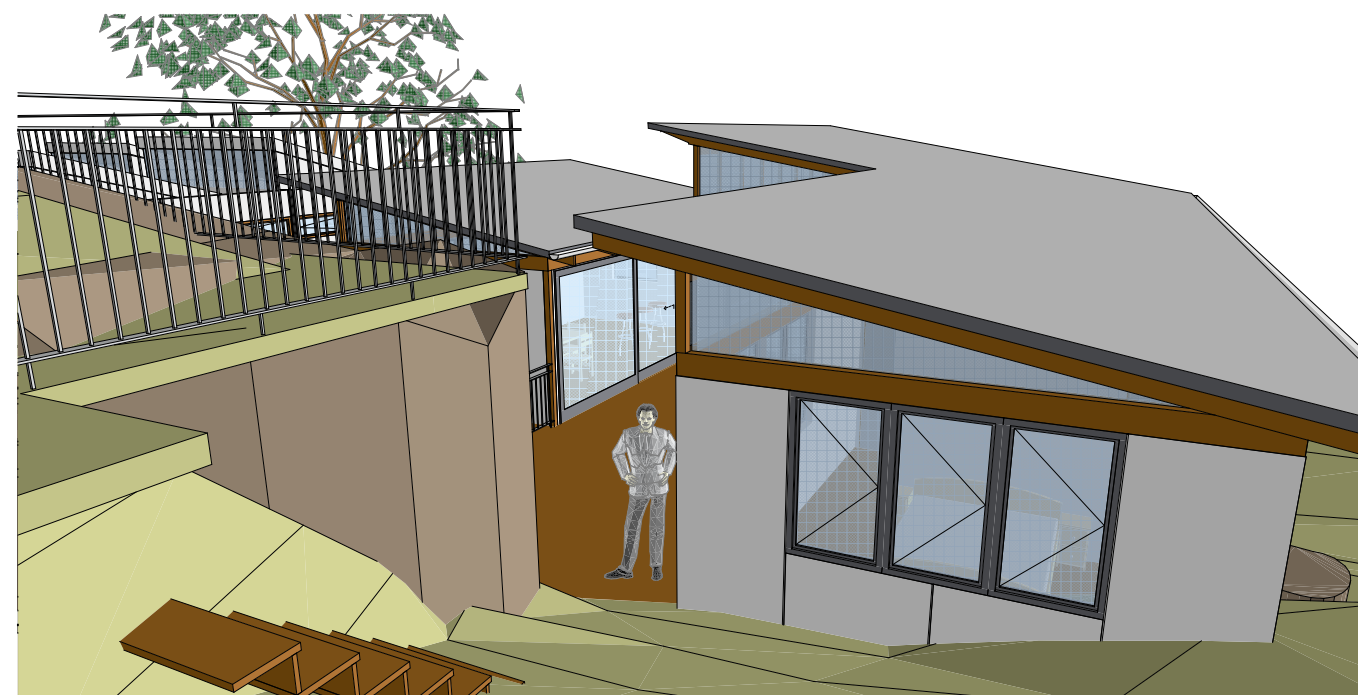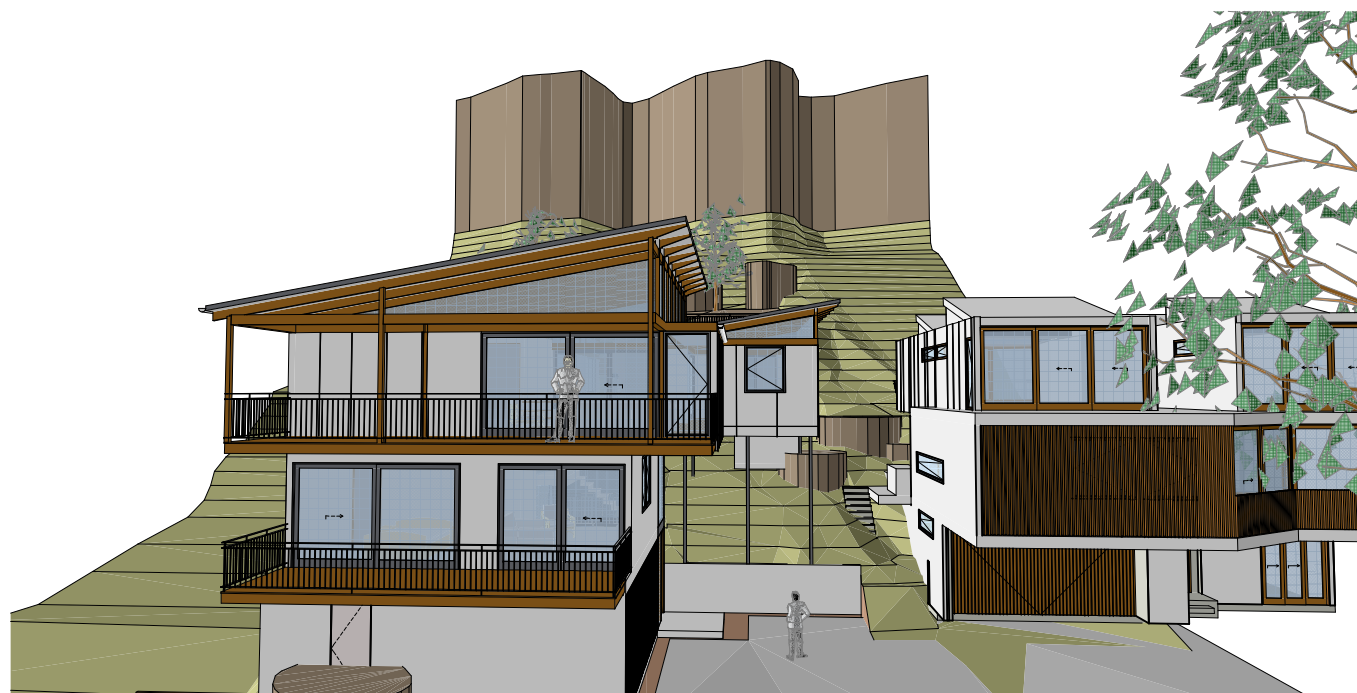


REV	DESCRIPTION	DATE	<div>NORTH</div> <div></div> <div>DO NOT SCALE DRAWINGS. USE FIGURED DIMENSIONS ONLY. VERIFY ALL DIMENSIONS ON SITE. REFER ANY DISCREPANCIES TO THE DESIGNER.</div> <div>THIS DRAWING, THE INFORMATION ON IT AND THE DESIGN ARE EXCLUDED FROM THE SCOPE OF THIS CONTRACT.</div>	CLIENT	PROJECT ADDRESS	DESIGNER	TITLE			
D	DA SET	16/12/19		<div>GEOFF DAVIS</div>	<div>106A WAKEHURST PARKWAY, ELANORA HEIGHTS.</div> <div>LOT 10, DP 1014199</div> <div>SITE AREA: 1162.6M2</div>	<div>Thodey Design</div> <div>ABN: 54 532 442 622</div> <div>12 WREXHAM RD, THIRROUL, NSW, 2515.</div> <div>Shaun Thodey</div> <div>0412627455</div> <div>shaun@thodeydesign.com</div>	DRAWN	PLOT DATE	SCALE	
C	PRELIM DA SET	20/11/19					SJT		TO SCALE @ A3	
B	REVISED SD	15/11/19					CHECKED	JOB NO.	DWG NO.	REV
A	PRELIM SD	07/11/19								
				SJT						




CLADDING/WINDOW FRAMES:
CEMINTEL "BARESTONE" AND
CHARCOAL/BLACK ALUMINIUM
WINDOW FRAMES

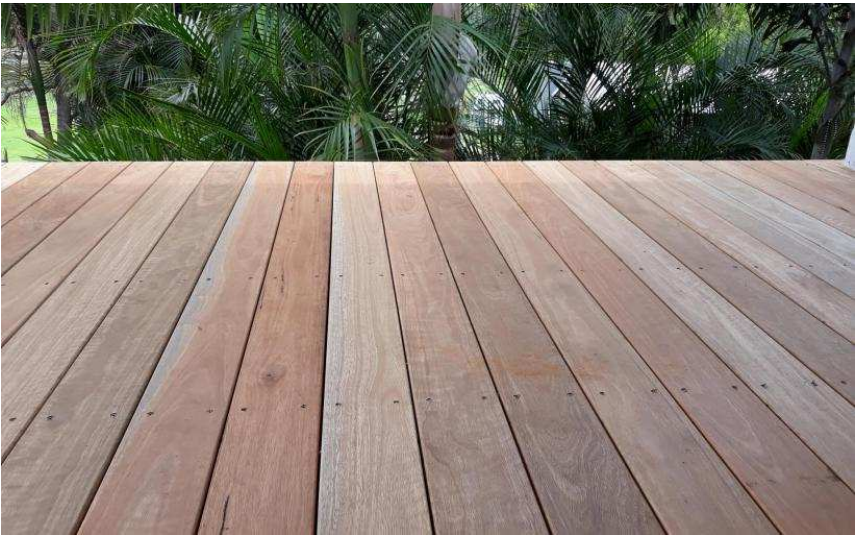

DECK AND TIMBER TRIM:
AUSTRALIAN HARDWOOD - OIL FINISH

 

GROUND AND FIRST FLOOR
EXTERNAL FINISH:
RENDER COLOUR: SHALE GREY

 

GUTTERS/DP'S/CAPPINGS:
COLORBOND - BASALT



GARAGE DOOR:
TIMBER



INTERNALS:
PLY LINING HILIGHTS AND EXPOSED
HARDWOOD FRAMING/HARDWOOD
INTERNAL DOOR FRAMES.



WET AREAS:
TIMBER HILIGHTS. POSSIBLY BARESTONE
LINING?

FINISHES SCHEDULE
SCALE NTS

REV	DESCRIPTION	DATE	<div>NORTH<div></div><div>DO NOT SCALE DRAWINGS. USE FIGURED DIMENSIONS ONLY. VERIFY ALL DIMENSIONS ON SITE. REFER ANY DISCREPANCIES TO THE DESIGNER.</div><div>THIS DRAWING, THE INFORMATION ON IT AND THE DESIGN ARE COPYRIGHT OF THODEY DESIGN.</div></div>	CLIENT	PROJECT ADDRESS	DESIGNER	TITLE		
D	DA SET	16/12/19		GEOFF DAVIS	106A WAKEHURST PARKWAY, ELANORA HEIGHTS. LOT 10, DP 1014199 SITE AREA: 1162.6M2	Thodey Design <small>ABN:54 532 442 622 12 WREXHAM RD, THIRROUL, NSW, 2515.</small> Shaun Thodey 0412627455 shaun@thodeydesign.com			
C	PRELIM DA SET	20/11/19					DRAWN	SJT	PLOT DATE
B	REVISED SD	15/11/19					SCALE TO SCALE @ A3		
A	PRELIM SD	07/11/19					CHECKED	SJT	JOB NO.
							DWG NO.		REV