

1 GENERAL ARRANGEMENT PLAN
scale - 1:50 @ A1, 1:100 @ A3

© This work is copyright. Apart from any use permitted under the copyright act 1968, no part may be reproduced by any process, nor may any other exclusive right be exercised, without the permission of Squillace Architects Pty Ltd, Australia.

The use of this drawing is conditional on your agreement to the Squillace Electronic Transfer Agreement as found on our website.
See



DEVELOPMENT APPLICATION

STATUS

Do not scale drawing. Verify all dimensions on site.
Report any discrepancies in documentation to architect.
This drawing is for the purpose of council approval
and as such, is not suitable for construction.

P1 XX.XX.XX
A 06.10.21 ISSUE FOR INFORMATION
ISSUE FOR DA

ISS DATE PURPOSE OF ISSUE

NOTES

PROJECT
1/45 THE CRESCENT
FAIRLIGHT, 2094

CLIENT
KURT & NATHALIE JAGGARD

squillace

ARCHITECTS
INTERIOR DESIGNERS
squillace.com.au

SYDNEY
1/80 Albion Street, Surry Hills,
Sydney, NSW 2010
Ph: +61 2 8354 1300
ABN: 24 132 554 753

NOMINATED ARCHITECT
Vince Squillace Reg No. 6468 (NSW),
17219 (VIC), 3677 (QLD), AR1173 (NT)

DRAWING NO.
DA 1003 A


DRAWN BY
GC

CHECKED BY
VS

ISSUE
SCALE
1:50 @ A1


DRAWING TITLE
GENERAL ARRANGEMENT
FLOOR PLAN

JOB NO.
JAG2102
DATE
OCT 2021

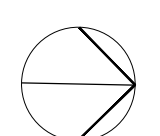



1 PROPOSED WEST ELEVATION- UNIT 1
scale - 1:50 @ A1, 1:100 @ A3

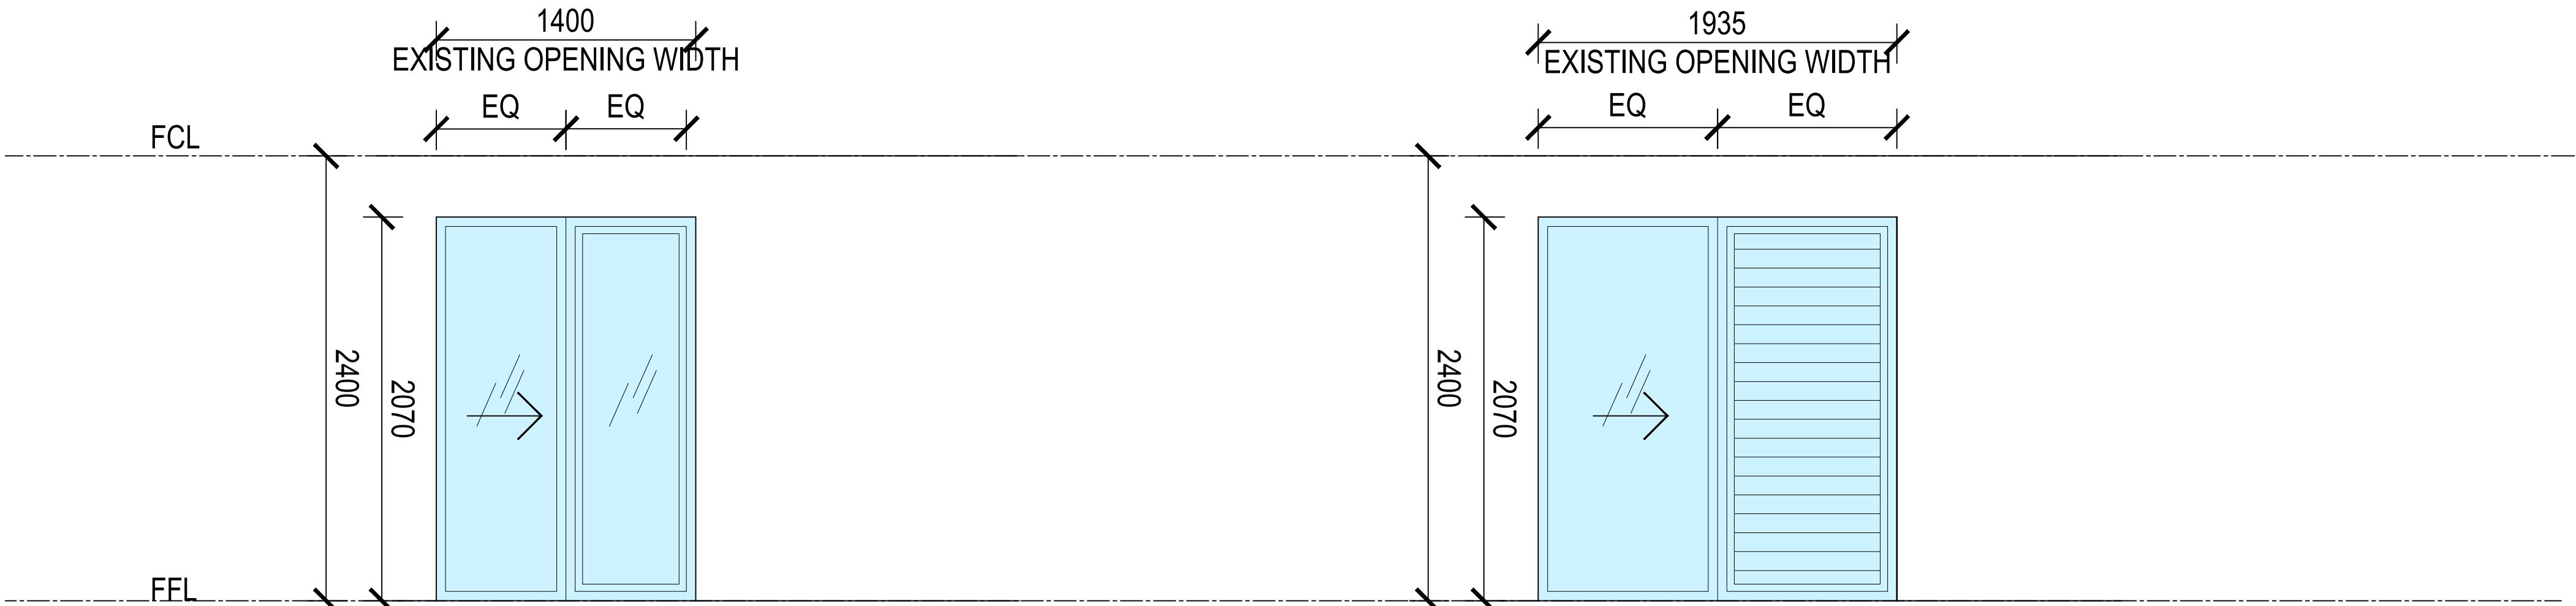

- OPERABLE ALUMINUM FRAMED SLIDING DOOR
- FIXED WINDOW
- MATT BLACK ALUMINUM FRAME
- CLEAR GLASS
- CRIMS SAFE MESH TO DOOR

TOTAL : 1

- OPERABLE ALUMINUM FRAMED SLIDING DOOR
- BANK OF LOUVRE WINDOWS
- MATT BLACK ALUMINUM FRAME
- CLEAR GLASS
- CRIMS SAFE MESH TO LOUVRES

TOTAL : 1

1 PROPOSED WINDOW SCHEDULE
scale - 1:25 @ A1, 1:50 @ A3



- PROPOSED WORKS SUBJECT TO DA APPROVAL
- INTERNAL AND EXTERNAL RENOVATIONS CAPTURED UNDER EXEMPT WORKS OR COMPLYING DEVELOPMENT APPLICATION

© This work is copyright. Apart from any use permitted under the copyright act 1968, no part may be reproduced by any process, nor may any other exclusive right be exercised, without the permission of Squillace Architects Pty Ltd, Australia.

The use of this drawing is conditional on your agreement to the Squillace Electronic Transfer Agreement as found on our website. See

DEVELOPMENT APPLICATION

Do not scale drawing. Verify all dimensions on site. Report any discrepancies in documentation to architect. This drawing is for the purpose of council approval and as such, is not suitable for construction.

P1 16.08.21 FOR INFORMATION
A 06.10.21 ISSUE FOR DA

ISS DATE PURPOSE OF ISSUE

NOTES

PROJECT
1/45 THE CRESCENT
FAIRLIGHT, 2094

CLIENT
KURT & NATHALIE JAGGARD

squillace

ARCHITECTS
INTERIOR DESIGNERS
squillace.com.au

SYDNEY
1/80 Albion Street, Surry Hills,
Sydney, NSW 2010
Ph: +61 2 8354 1300
ABN: 24 132 554 753

NOMINATED ARCHITECT
Vince Squillace Reg No. 6468 (NSW),
17219 (VIC), 3677 (QLD), AR1173 (NT)

DRAWING NO.
DA 2002 A

DRAWN BY
GC

CHECKED BY
VS

DRAWING TITLE
EXTERNAL ELEVATIONS
WEST

ISSUE

SCALE
1:50 @ A1

JOB NO.

DATE
OCT 2021

JAG2102