




	NOTE		REVISION NOTE			REVISION NOTE		NORTH POINT:	CLIENT:	PROJECT TITLE:	DRAWN BY:	RAWN BY: CHECKED BY:		
	Contractors to verify all dimensions on site before any shop drawings or work is commensed. Any discrepancies between drawings of differing scales or between drawings and specification where appropriate to be notified to superintendent andor the architects for decision. Spund dimensions to be taken in preference to scaled dimensions.	A	DESCRIPTION ISSUE FOR DEVELOPMENT APPLICATION	BY	3/2/20	E REV DESCRIPTION BY 0	DATE	mostaghim & associates a L2, 17 federation rd, newtown nsw 2042	LEND LEASE RETIREMENT LIVING 300 BARANGAROO AVE BARANGAROO NSW 2000	DEE WHY GARDENS: UNIT CONVERSION	IF THE ABOVE DIMENSION DOE (50 mm) EXACTLY, THIS DRAWING W	NIVI n ACTUAL ES NOT MEASURE FIFTY MILLIMETERS WILL HAVE BEEN ENLARGED OR REDUCED, ILL LABELED SCALES.		
5. This draw This dra reprodu	tical dimensions to be taken from site. is drawing is to be read in conjunction with the specification and engineers' rawings. rawings. drawing is the copyright of Mostaghim & Associates and may not be altered, advaced or transmitted in any form or by any means, in part or in whole without for express written consent of Mostaghim & Associates.						w mostaghim.com.au e info@mostaghim.com.au p 02 9557 2002	w mostaghim.com.au e info@mostaghim.com.au	PROJECTADDRESS: 155 FISHER RD N DEE WHY NSW 2099	DRAWING TITLE: SITE PLAN	SCALE: 1:1000 NTS A DA disc stage.	01 A		

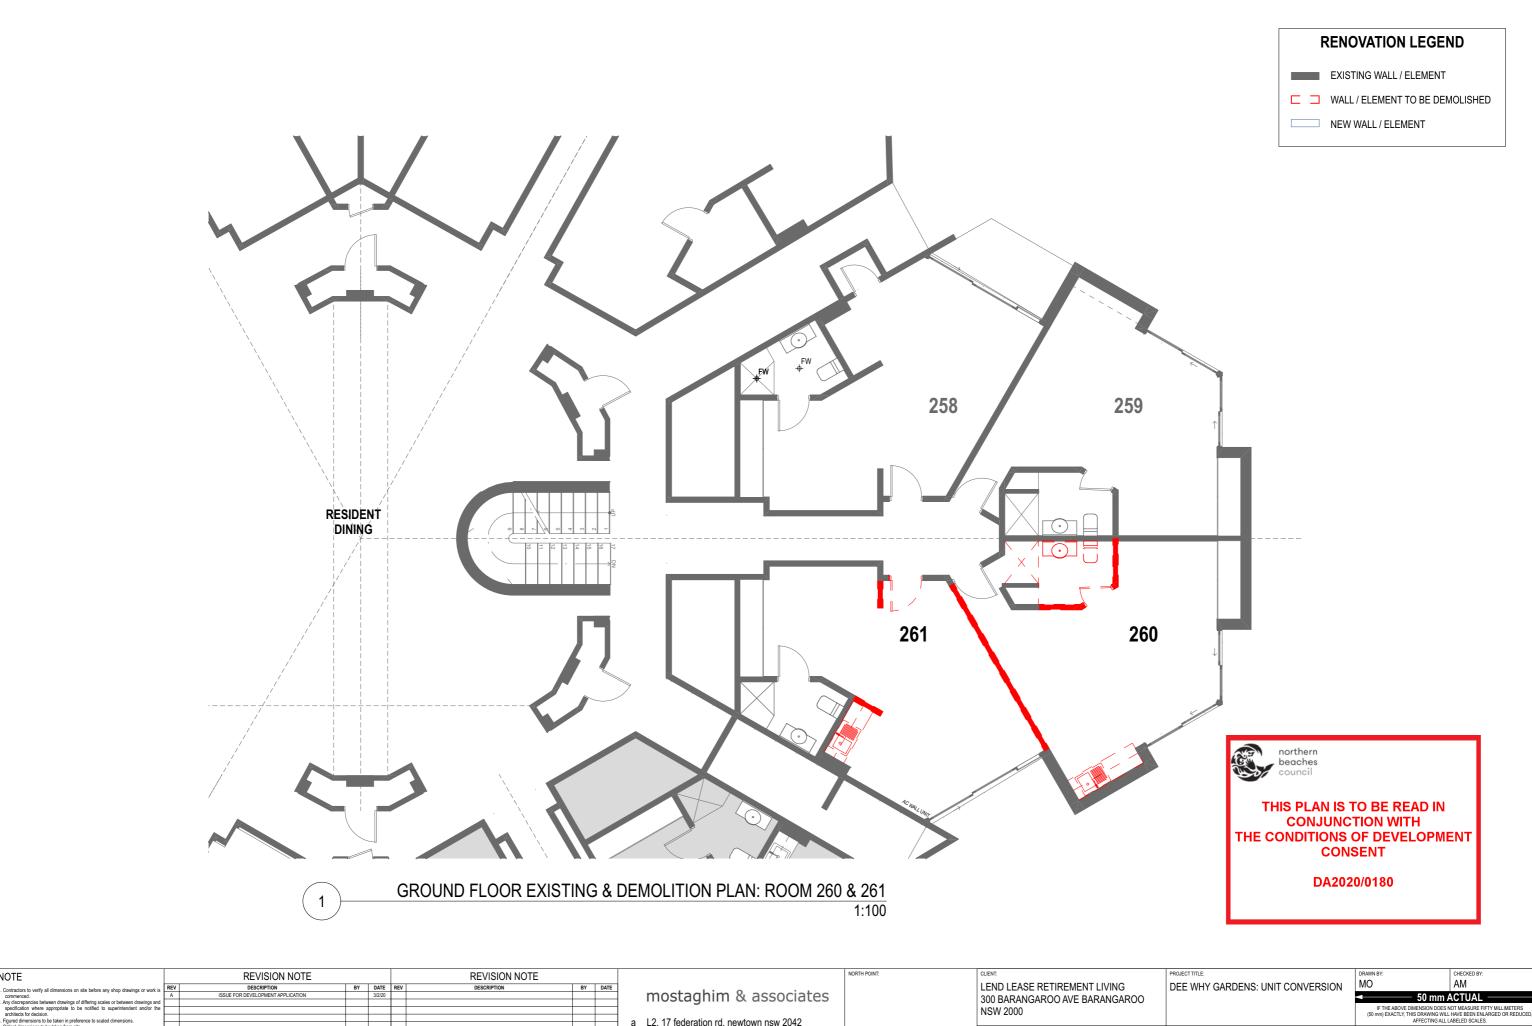

NOTE	REVISION NOTE			REVISION NOTE						MO	A N 4	
Contractors to verify all dimensions on site before any shop drawings or work is	REV DESCRIPTION	BY DATE	REV	DESCRIPTION	BY DATE			LEND LEASE RETIREMENT LIVING	DEE WHY GARDENS: UNIT CONVERSION	IVIO	Alvi	
commenced.	A ISSUE FOR DEVELOPMENT APPLICATION	3/2/20				mostaghim & associates		300 BARANGAROO AVE BARANGAROO		▼ 50 mm	ACTUAL	
Any discrepancies between drawings of differing scales or between drawings and specification where appropriate to be notified to superintendent and/or the						a L2, 17 federation rd, newtown nsw 2042		NSW 2000		IF THE ABOVE DIMENSION DOES NOT MEASURE FIFTY MILLIMETERS (50 mm) EXACTLY, THIS DRAWING WILL HAVE BEEN ENLARGED OR REDUCED, AFFECTING ALL LABELED SCALES.		
specification where appropriate to be notified to superintendent and/or the architects for decision.												
Floured dimensions to be taken in preference to scaled dimensions.												
Critical dimensions to be taken from site.								PROJECT ADDRESS:	DRAWING TITLE:	SCVI E-		
5. This drawing is to be read in conjunction with the specification and engineers'						↓ w mostaghim.com.au			DIOMINIO TILLE.	4.50.0.40		
drawings.						e info@mostaghim.com.au		155 FISHER RD N DEE WHY NSW 2099	EXISTING / DEMOLITION GROUND FLOOR	1:50 @ A3		
This drawing is the copyright of Mostaghim & Associates and may not be altered,												-
reproduced or transmitted in any form or by any means, in part or in whole without the prior express written consent of Mostaghim & Associates.						p 02 9557 2002			PLAN: UNIT 260 & 261	۸ ۵۸	00 4	
the phot express whiten consent of mostagriff & Associates.						J P 02 0001 2002				L A L DA	, U2 , A	
						_				disc stage.	dwg no. revision	

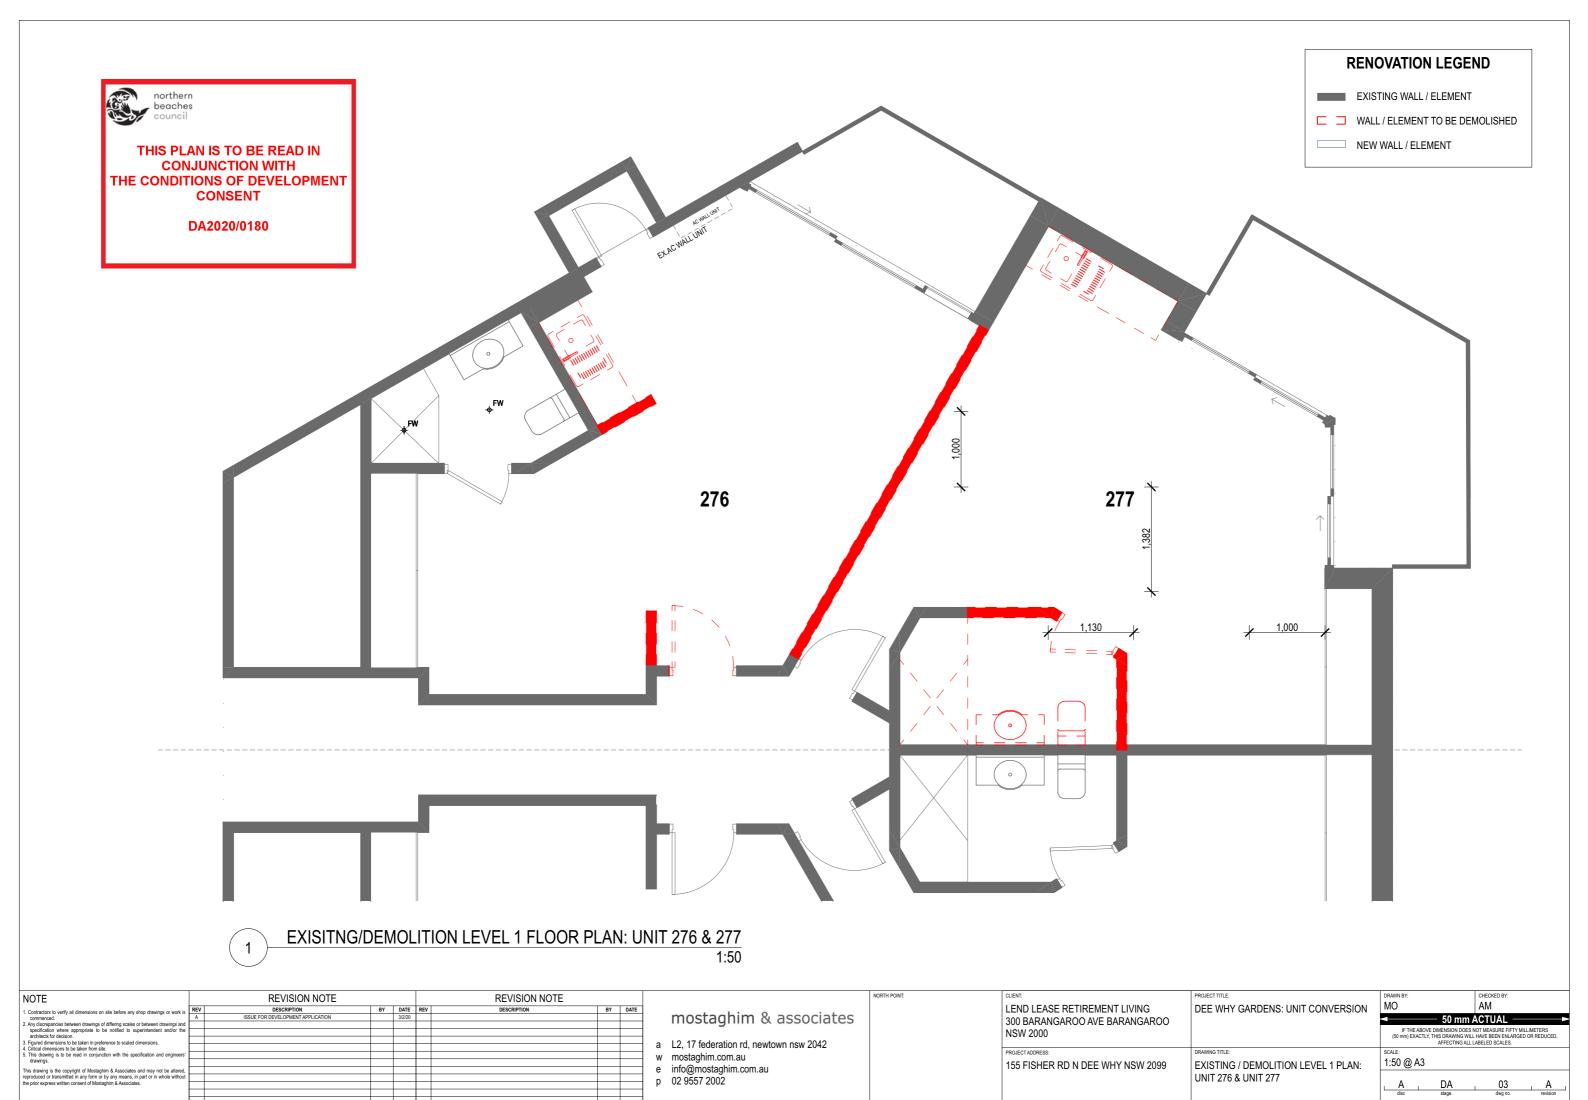

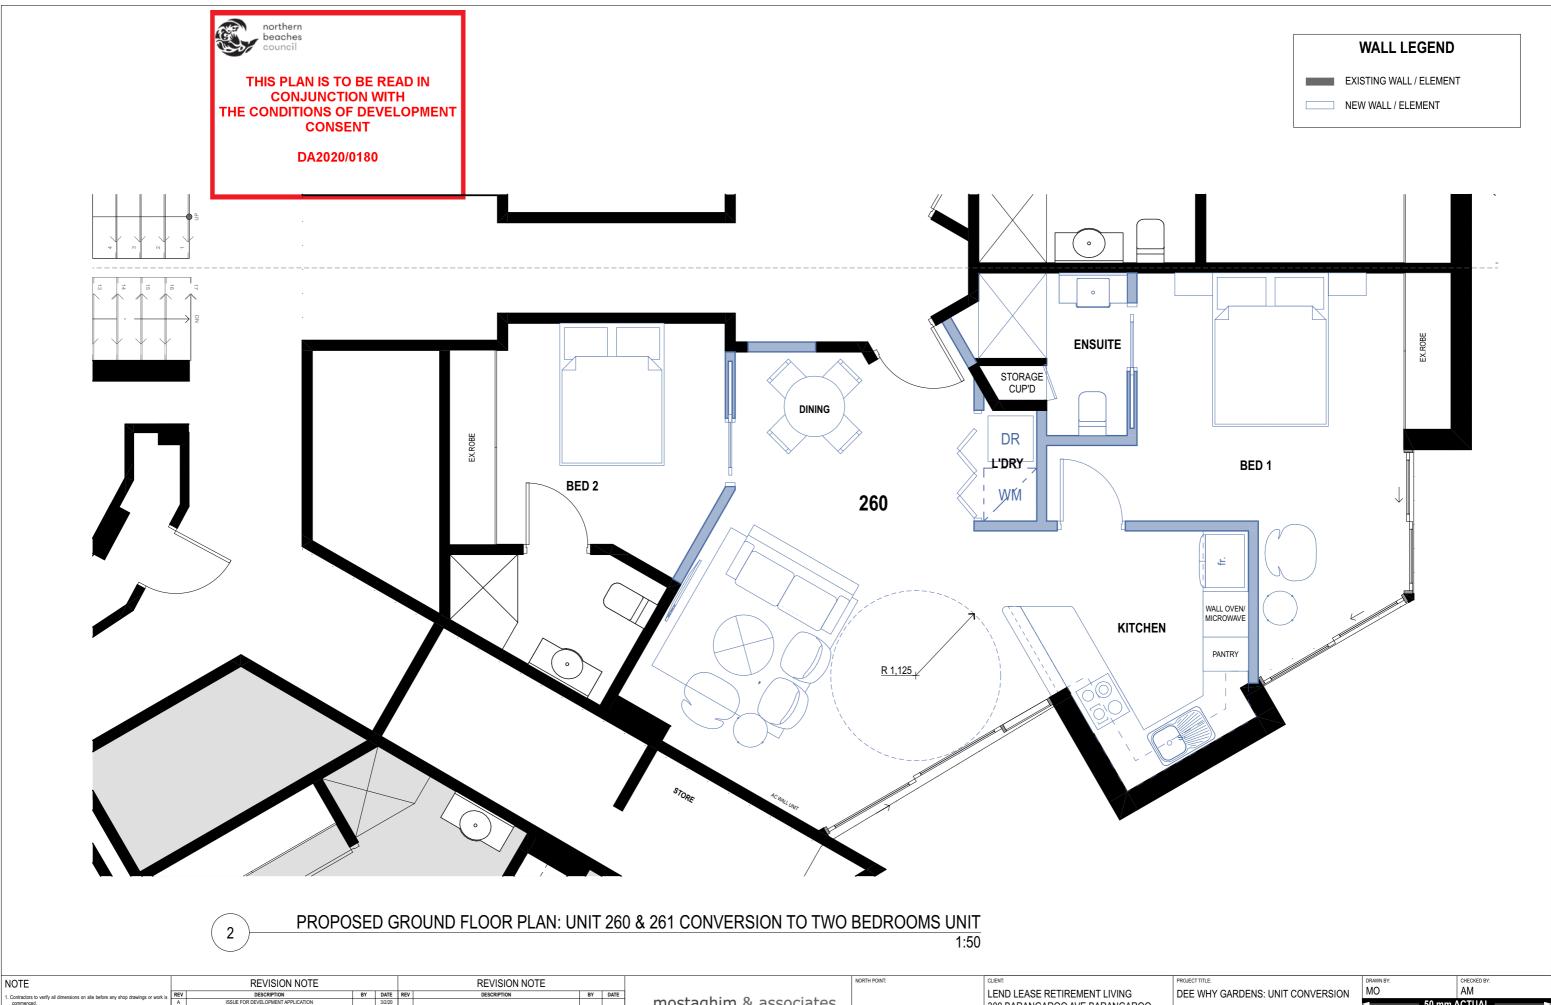

NOTE
1. Contractors to verify all dimensions on site before any strop drawings or work is a generalization for the profession between drawings and generalization and reportance to a confident of such contractions.

2. Any descriptation between drawings and generalization for the support of the such generalization and reportance to a colleged dimensions.

2. Any descriptation between drawings and generalization and reportance to a colleged dimensions.

2. Any descriptation between drawings and generalization and reportance to a colleged dimensions.

2. Any descriptation between drawings and generalization and reportance to a colleged dimensions.


3. SSUE FOR DEVELOPMENT APPLICATION

4. SOURCE ADDRESS:

4. The deteration rd, newtown nsw 2042

w most again im. com. au

in info@most again im. com.

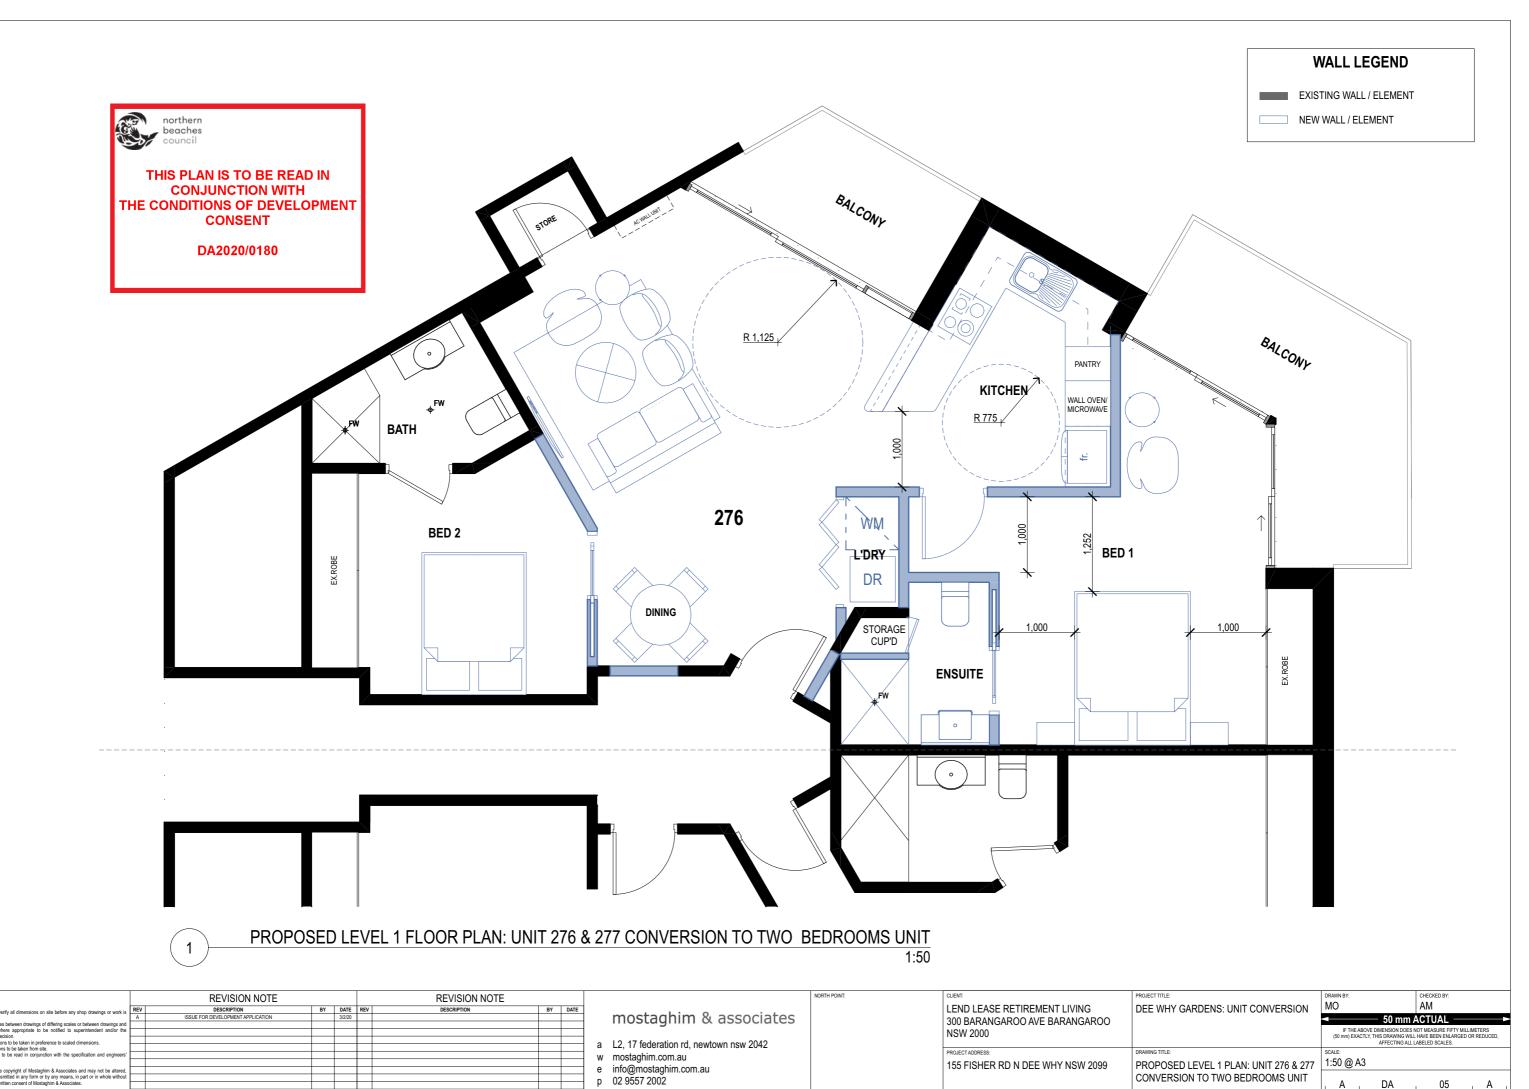

CONVERSION TO TWO BEDROOMS UNIT

NOTE