


THIS DRAWING IS COPYRIGHT OF THE ARCHITECTS
DO NOT USE SCALED DIMENSIONS

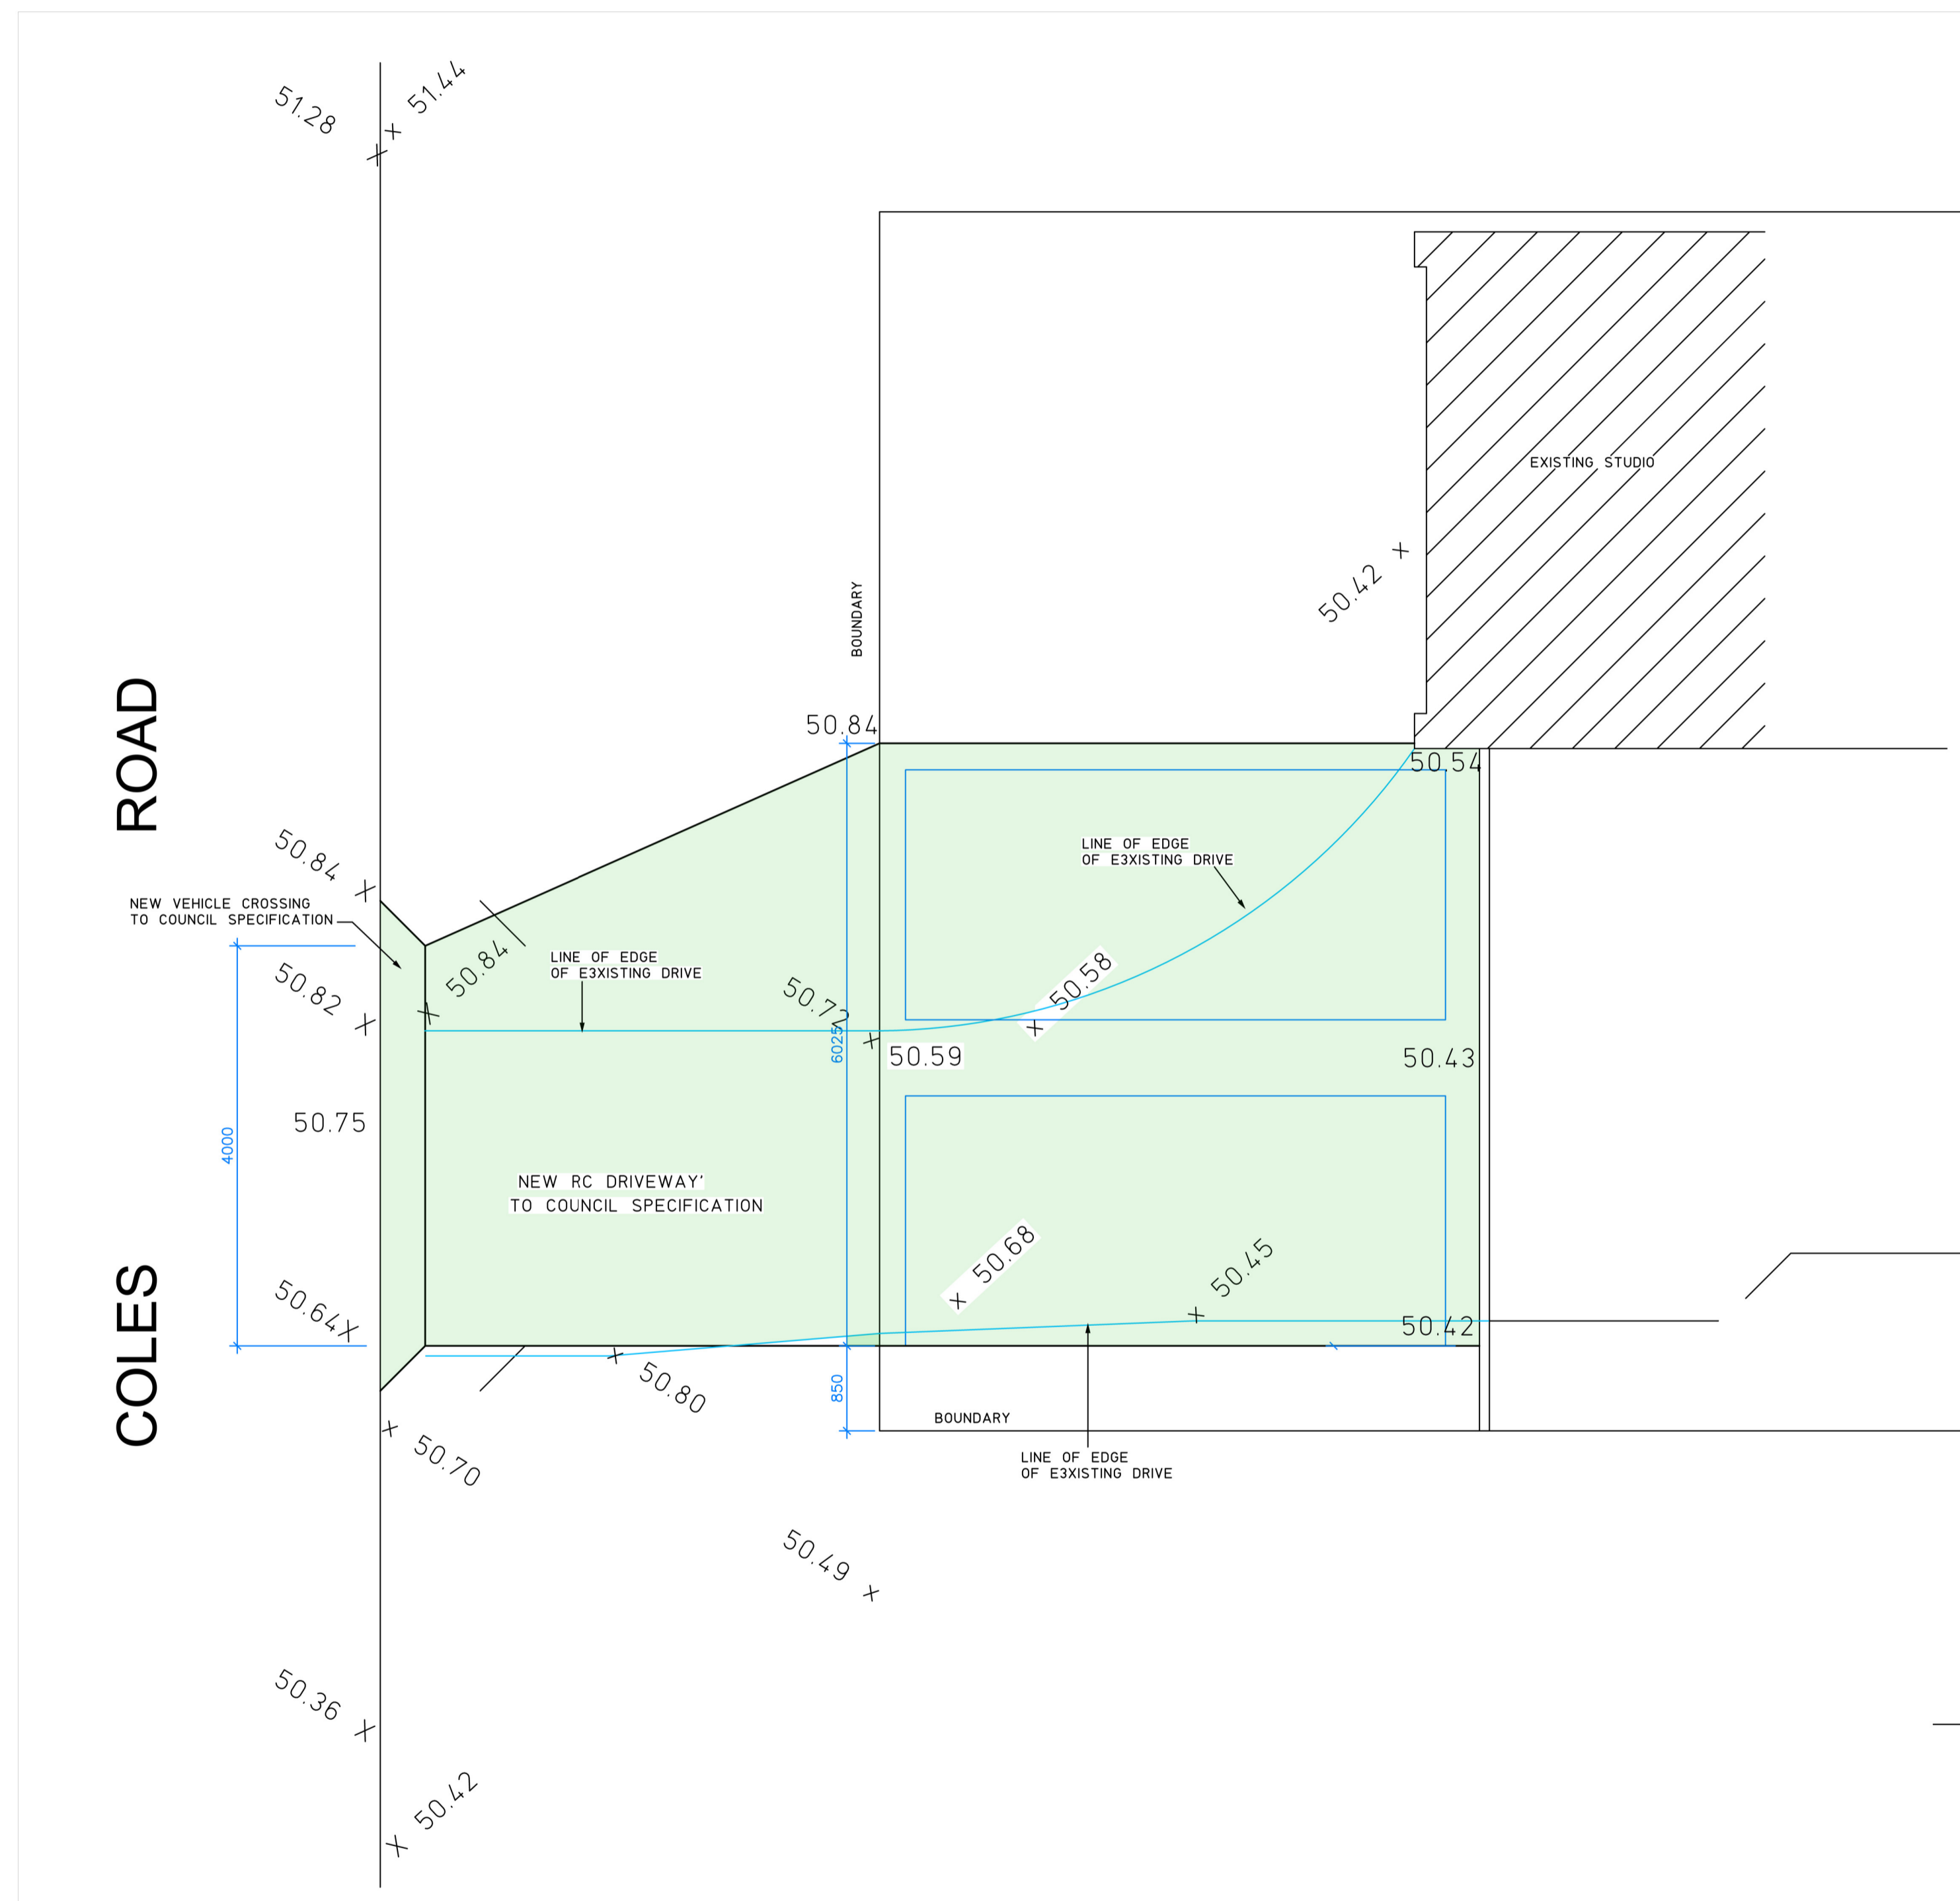

A 7.12.24 DEVELOPMENT APPROVAL

ISSUE	DATE	ISSUE / AMENDMENT



Arnet Pty. Ltd. trading as Hugh Slatyer & Associates
ABN 75 001 873 669
PO Box 949 SHIVES NSW 2075
Email : hughslatyer@bigpond.com

NSW Board of Architects
Registration 3311
Design Practitioner
Reg. No. DEP0001559

M: 0414 256 939


PROJECT
9 COLES RD FRESHWATER

DRAWING
PROPOSED DRIVEWAY PLAN




101224.02

ISSUE

SCALE	DATE	APPROVED
1:50	DEC.24	

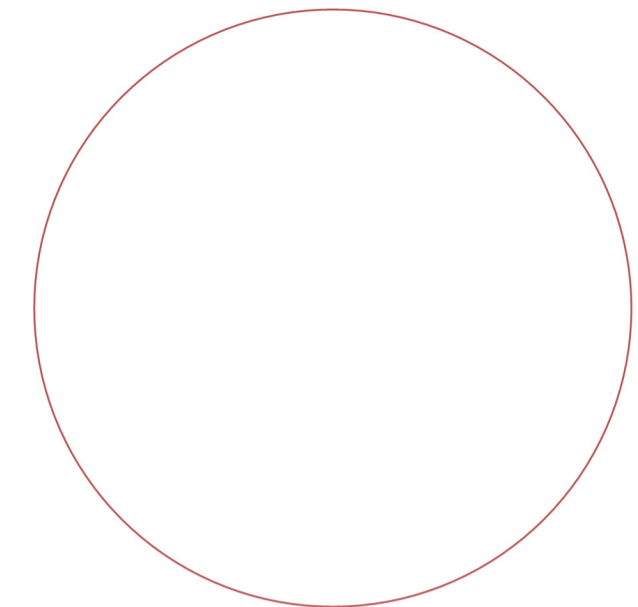

THIS DRAWING IS COPYRIGHT OF THE ARCHITECTS
DO NOT USE SCALED DIMENSIONS

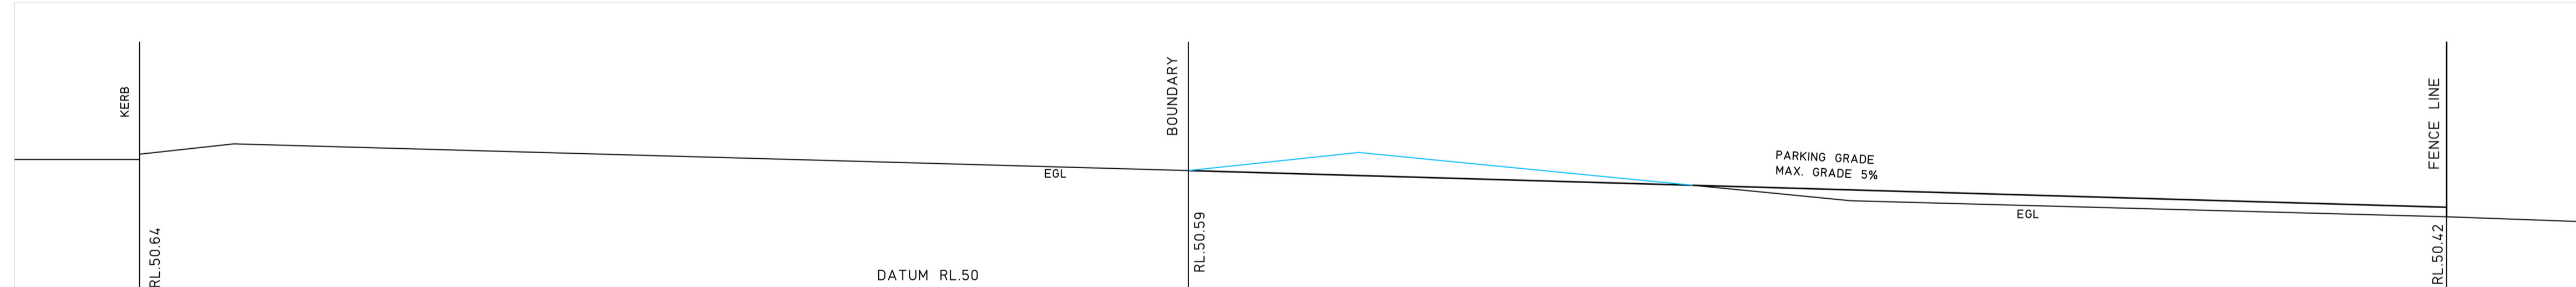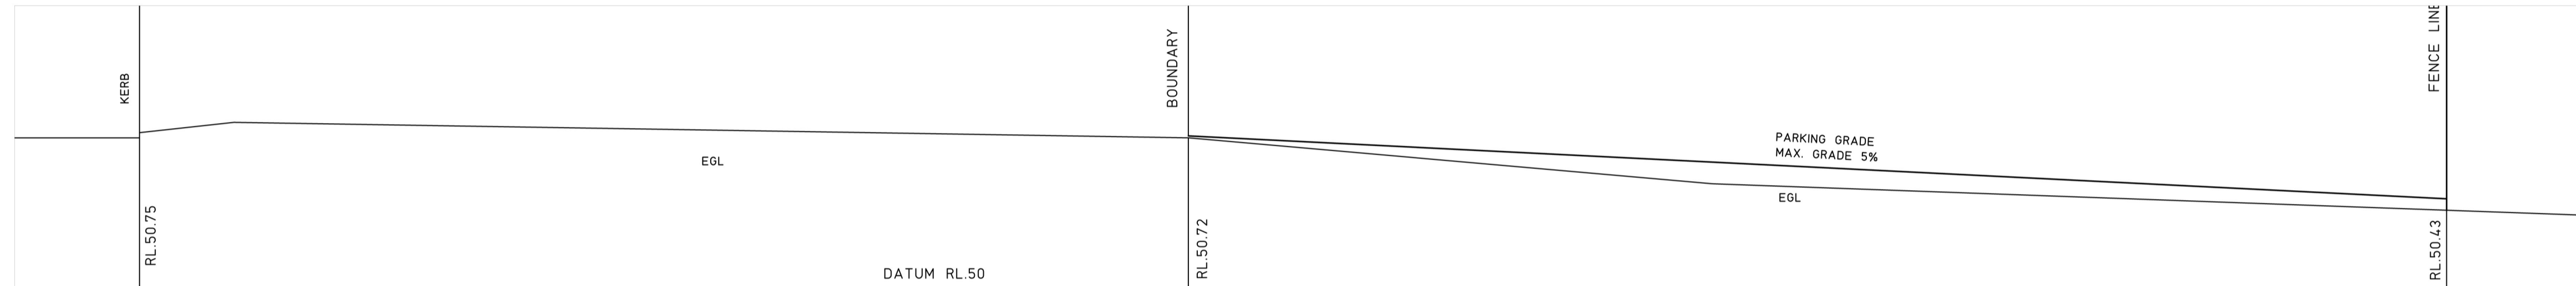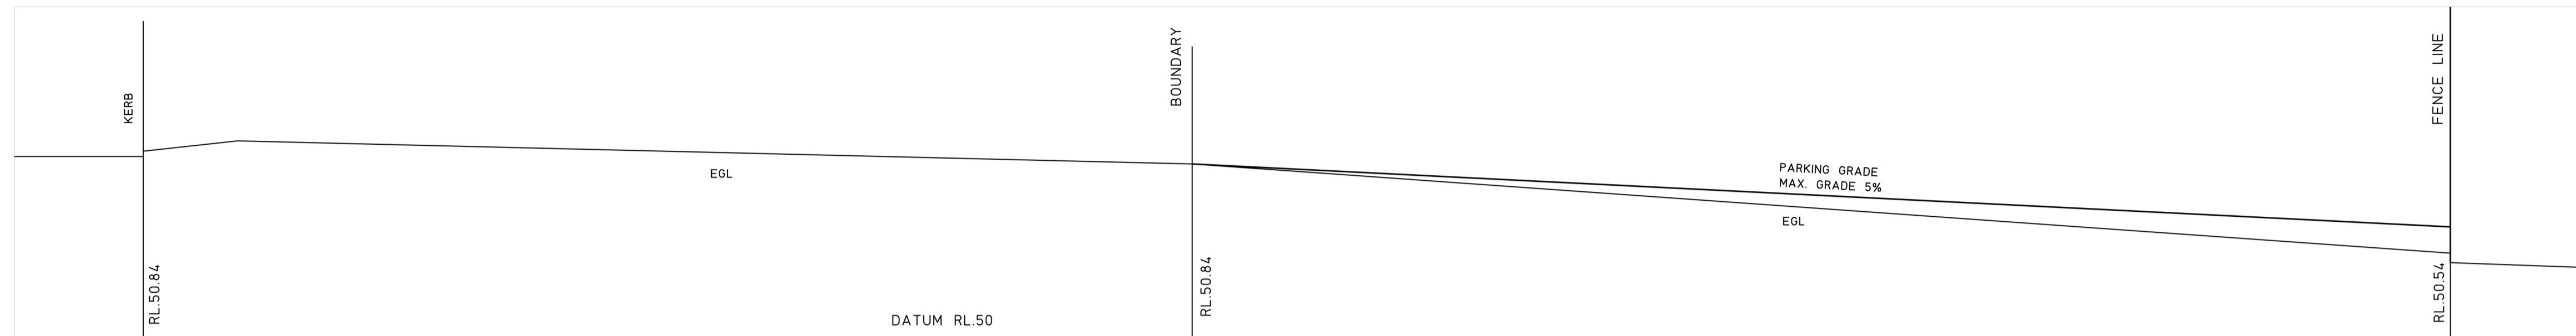

A 7.12.24 DEVELOPMENT APPROVAL

ISSUE DATE ISSUE / AMENDMENT



Arnet Pty. Ltd. trading as Hugh Slatyer & Associates
ABN 75 001 873 669
PO Box 949 SHIVES NSW 2075
Email : hughslatyer@bigpond.com

NSW Board of Architects
Registration 3311
Design Practitioner
Reg. No. DEP0001559


M: 0414 256 939

PROJECT
9 COLES RD FRESHWATER


DRAWING
PROPOSED DRIVEWAY SECTIONS

101224.03 ISSUE


SCALE 1:20	DATE DEC. 24	APPROVED
---------------	-----------------	----------

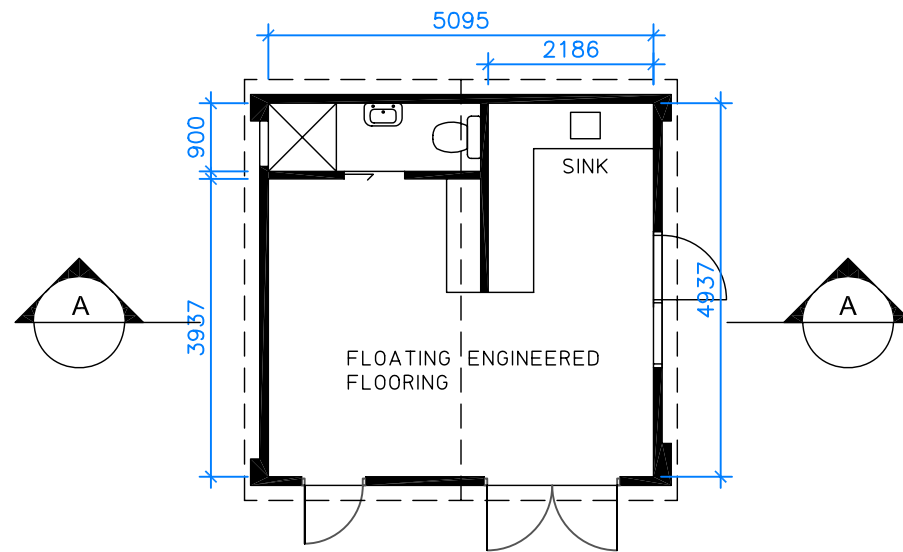


STUDIO PLAN

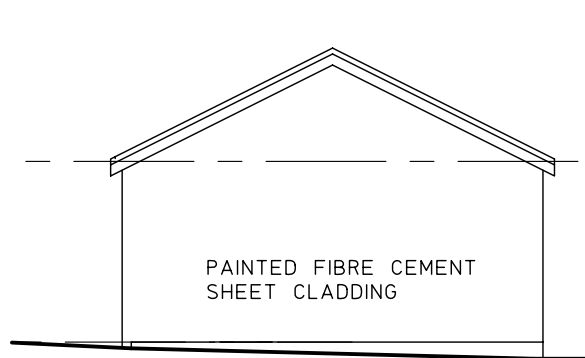


WEST ELEVATION

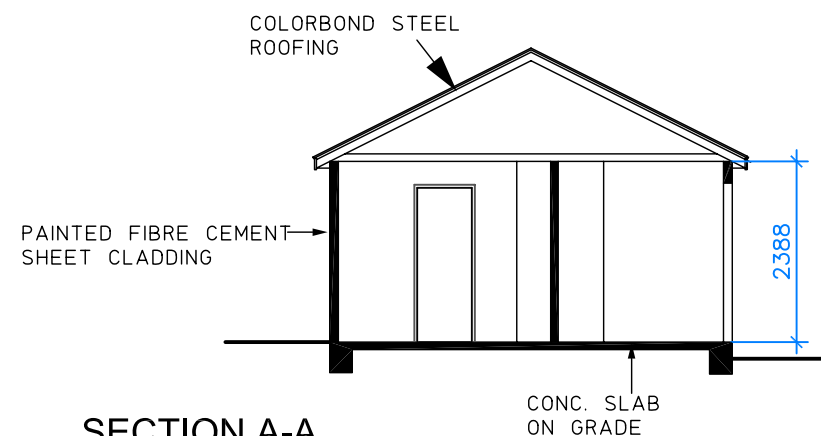


SECTION A-A

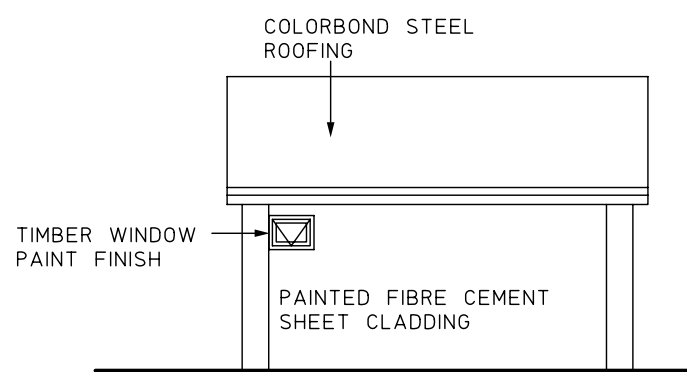


SOUTH ELEVATION

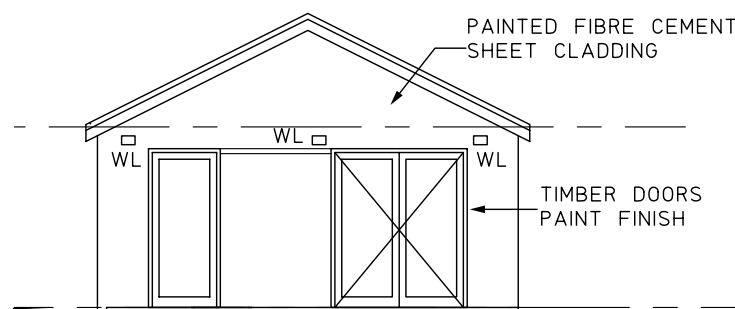

EAST ELEVATION

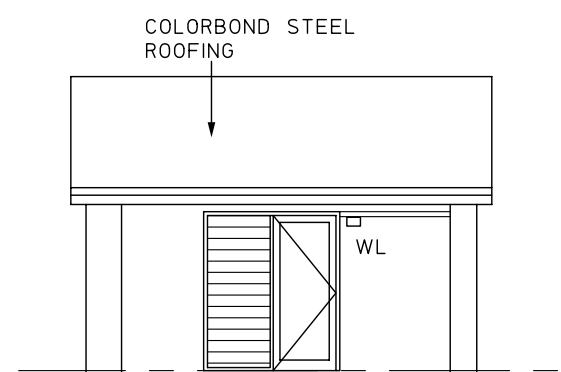

NORTH ELEVATION

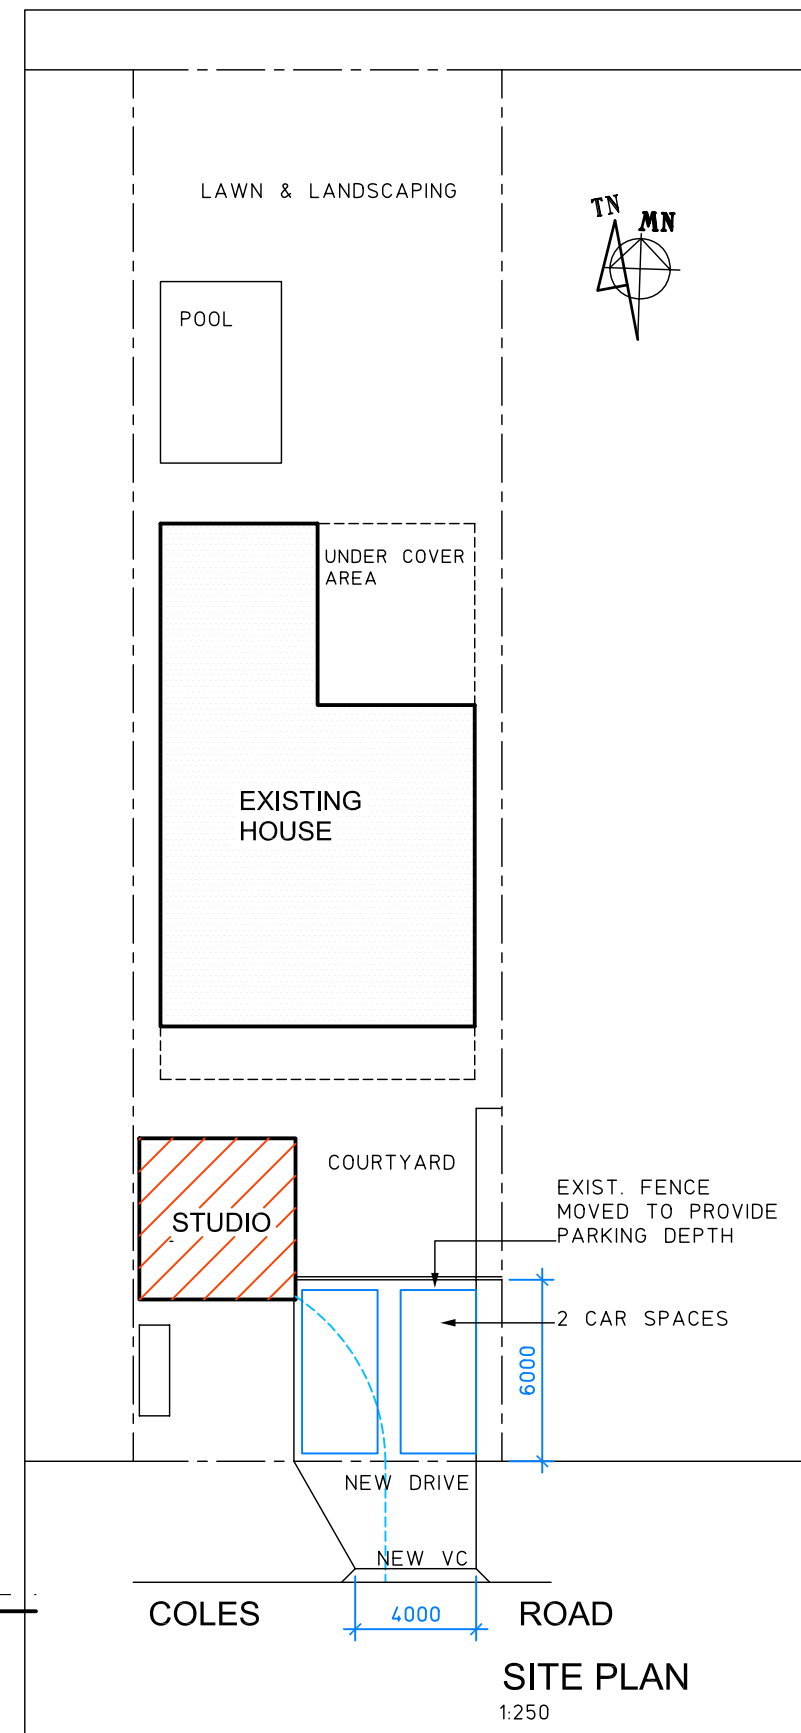

SITE PLAN
1:250

A3

ISSUE A	DATE 10.9.24	AMENDMENT BIC SUBMISSION	<p>ABN 75 001 873 669 Architect Pty. Ltd. trading as Hugh Slatyer & Associates</p> <p>PO Box 949 StIVES NSW 2075 email : hughslatyer@bigpond.com</p> <p>M: 0414 256 939</p>	<p>HSA architects</p> <p>Registration 3311 NSW Board of Architects</p>	<p>PROJECT 9 COLES RD FRESHWATER</p>	<p>DRAWING PLANS & ELEVATIONS</p>	101224.01	
SCALE 1:250 1:100		DATE SEPT.24	APPROVED	ISSUE A				