



LEGEND:

- * SITE 'RL' LEVELS ARE RELATIVE TO RESIDENCE GROUND FLOOR LEVEL WHICH IS (0.0).
- * RED DENOTES UNAUTHORISED WORKS, TO BE DEALT WITH VIA SEPERATE BUILDING CERTIFICATE

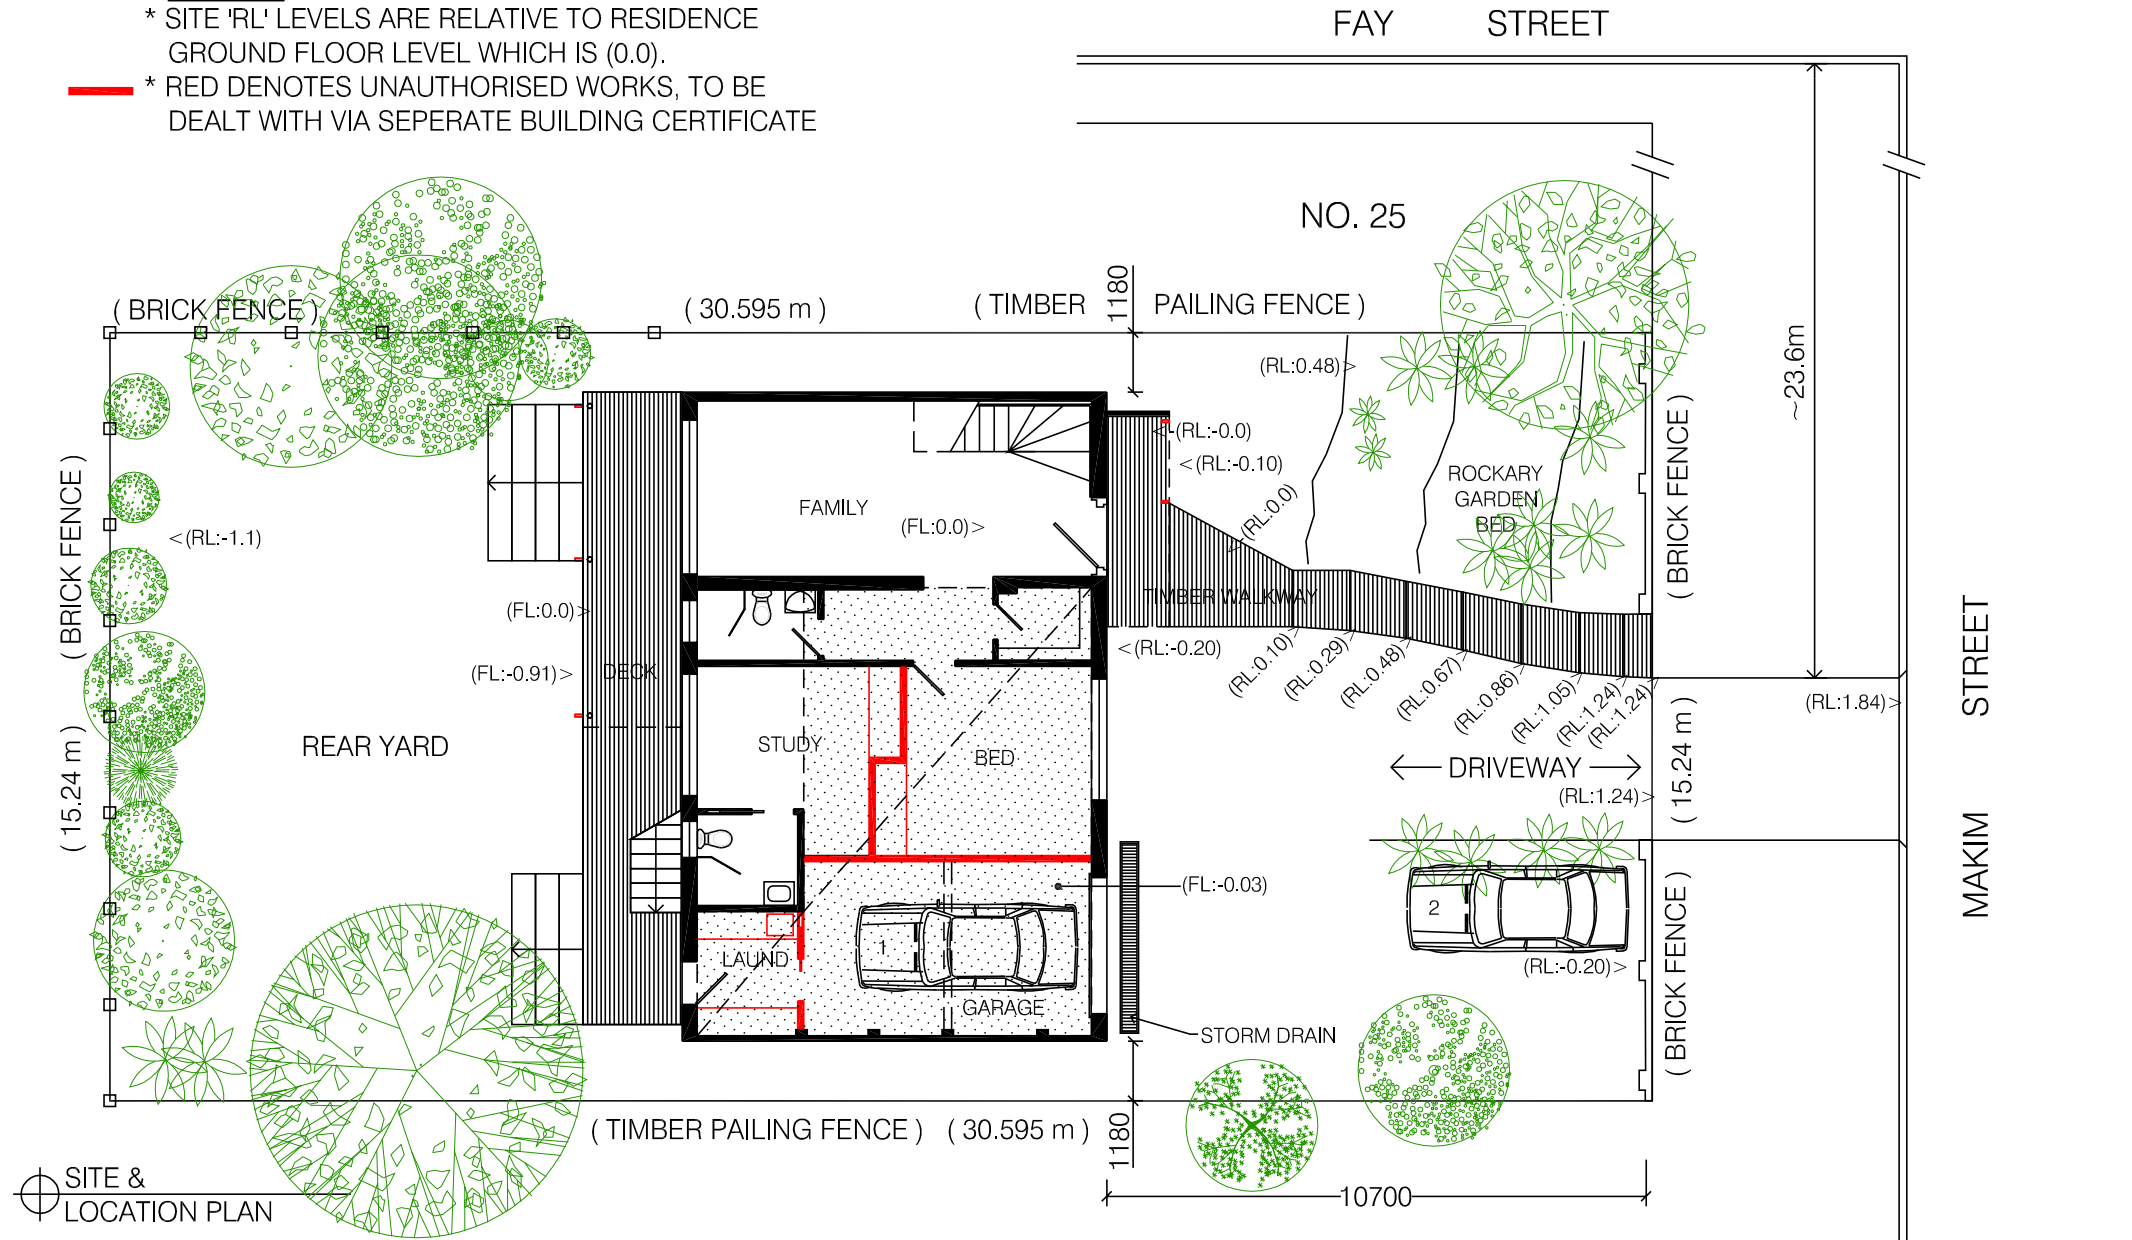

⊕ SITE &
LOCATION PLAN

DWS
DESIGN WORKS
SYDNEY

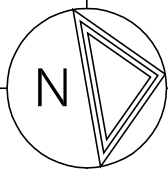

AMENDMENTS:

B | DEC-2019 - APPROVALS

CLIENT: Jarek Odwazny

PROPERTY:

27 MAKIM STREET
NORTH CURL CURL
Lot 83 / DP 16078

SHEET:

SITE & LOCALITY PLAN

DISCIPLINE:

ARCHITECTURAL

SCALE:

1:150 / A4

DATE:

NOV 2019

FILE PATH: -

CHECKED:

DRAWN:

JOB No.

DRAWING No.

REV


-

PM


1925

A01


B

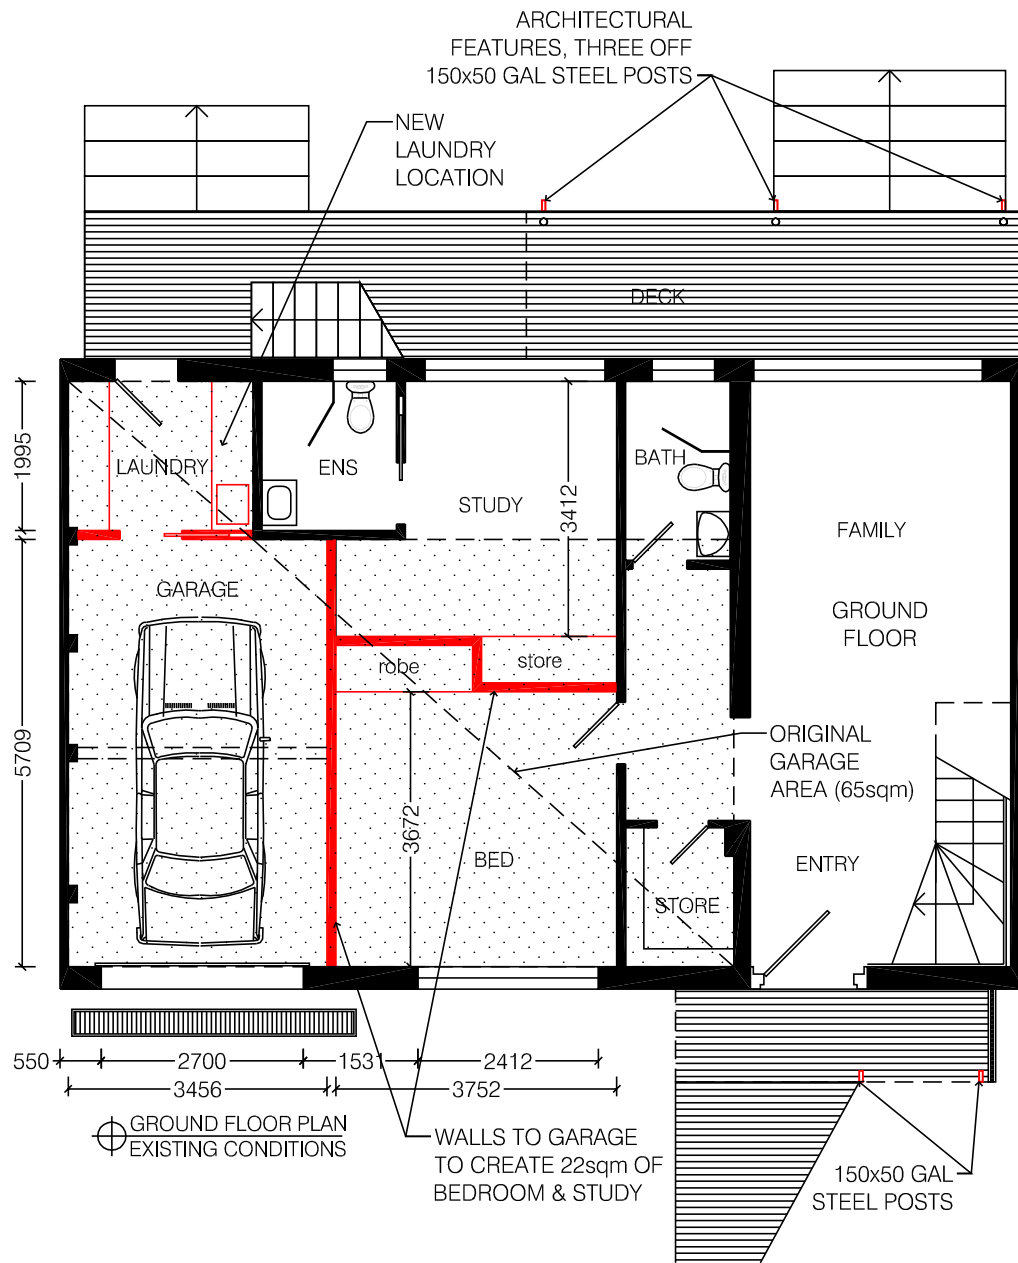

* ARCHITECTURAL POSTS TO FRONT & REAR ARE SUBJECT TO SEPERATE BUILDING CERTIFICATE APPLICATION FOR UNORTHERISED WORKS.

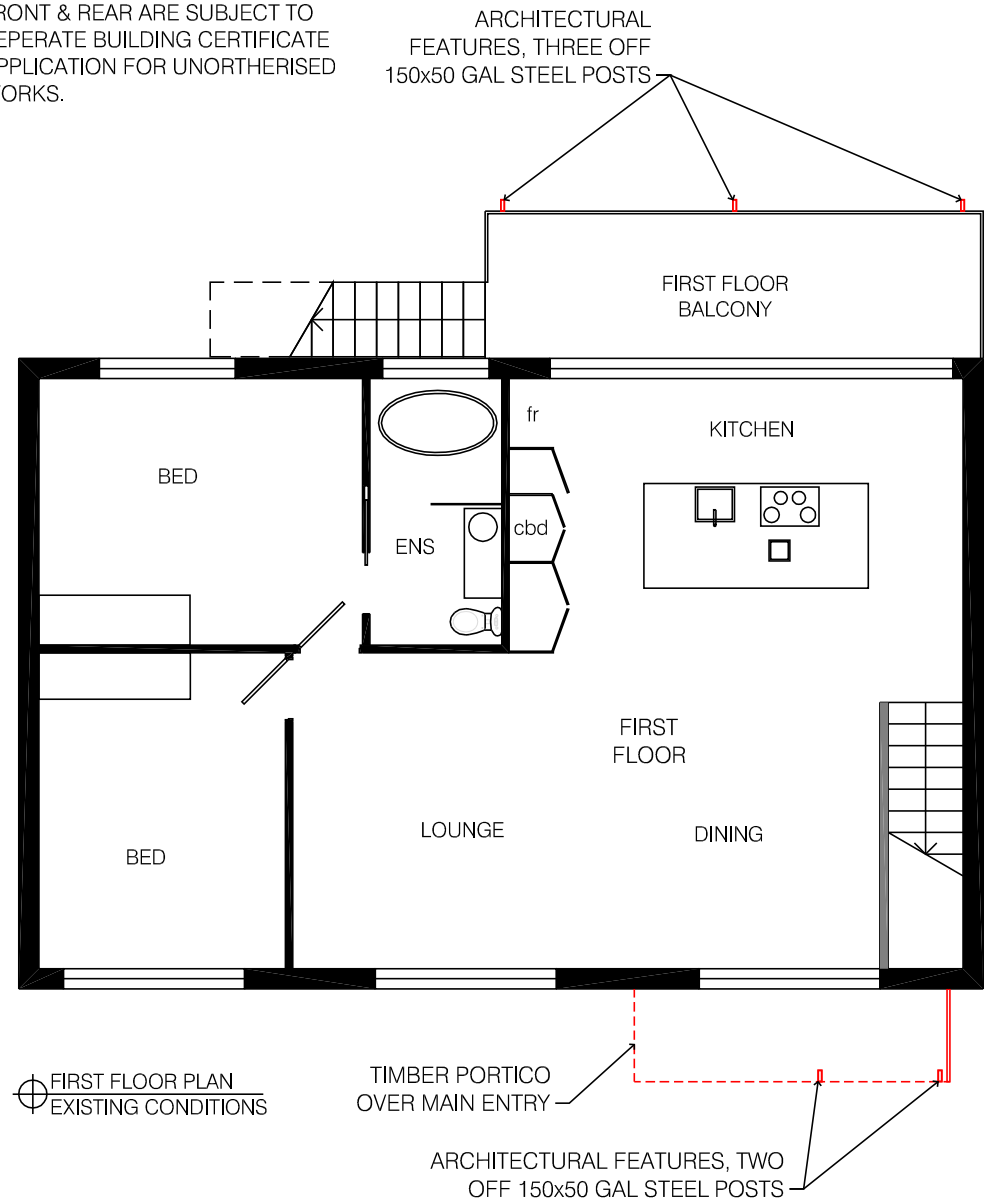

DWS
DESIGN WORKS
SYDNEY

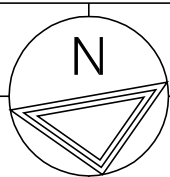

AMENDMENTS:

B | DEC-2019 - APPROVALS

CLIENT: Jarek Odwazny

PROPERTY:
27 MAKIM STREET
NORTH CURL CURL
Lot 83 / DP 16078

SHEET:
GROUND & FIRST FLOOR PLANS

DISCIPLINE:
ARCHITECTURAL

SCALE:
1:100 / A4

DATE:
NOV 2019

FILE PATH: -


CHECKED:
-

DRAWN:
PM

JOB No.
1925


DRAWING No.
A02

REV
B

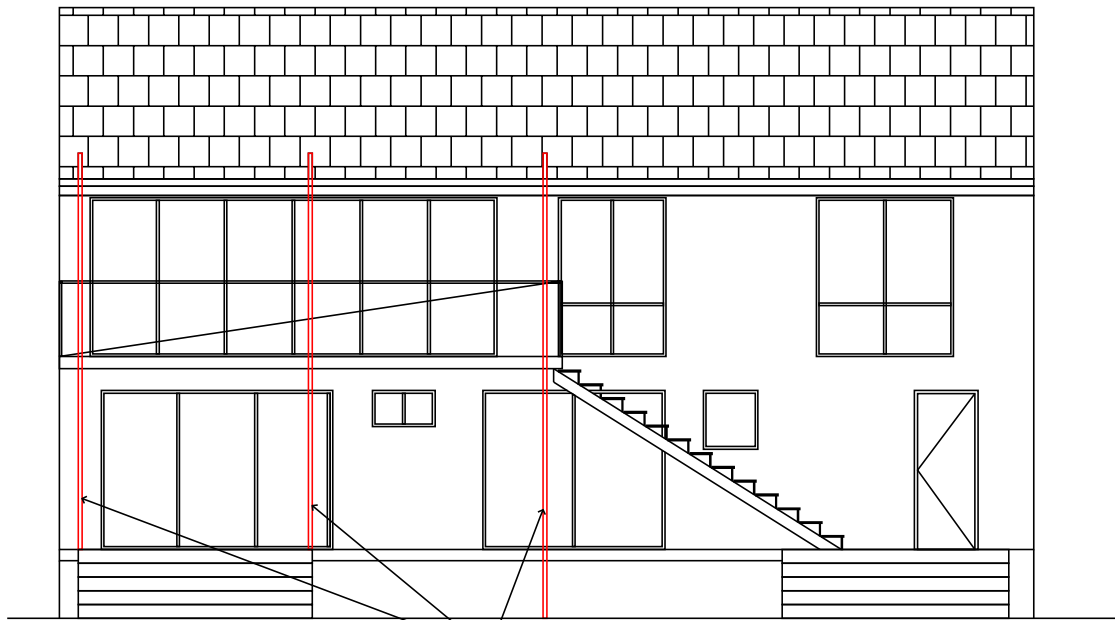

⊕ SOUTH ELEVATION
REAR (1:100)


ARCHITECTURAL FEATURES
TO REAR, THREE OFF 150x50
GAL STEEL POSTS

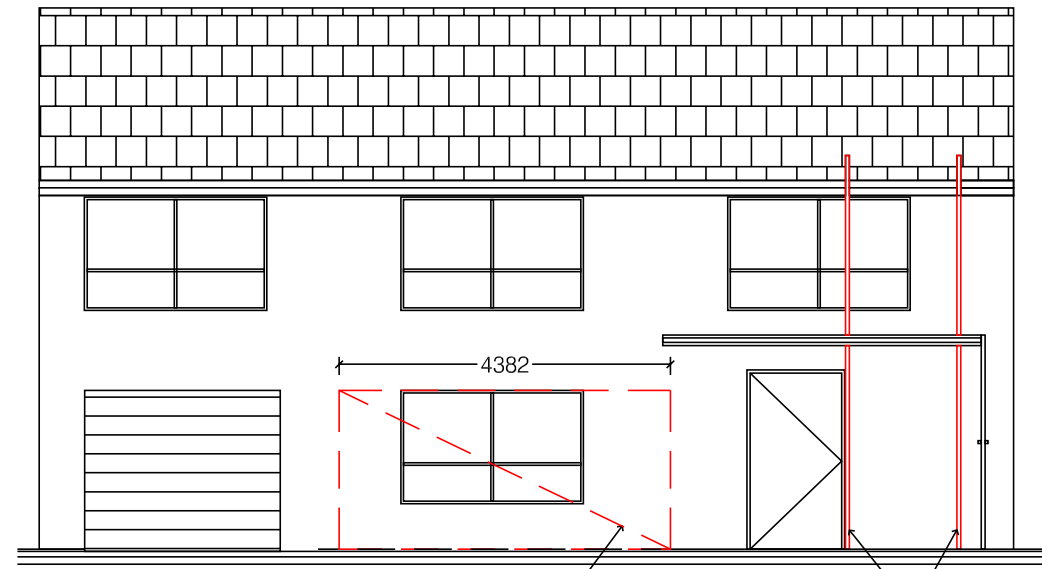

⊕ NORTH ELEVATION
FRONT (1:100)

ORIGINAL
GARAGE
OPENING


ARCHITECTURAL
FEATURES TO FRONT,
TWO OFF 150x50 GAL
STEEL POSTS

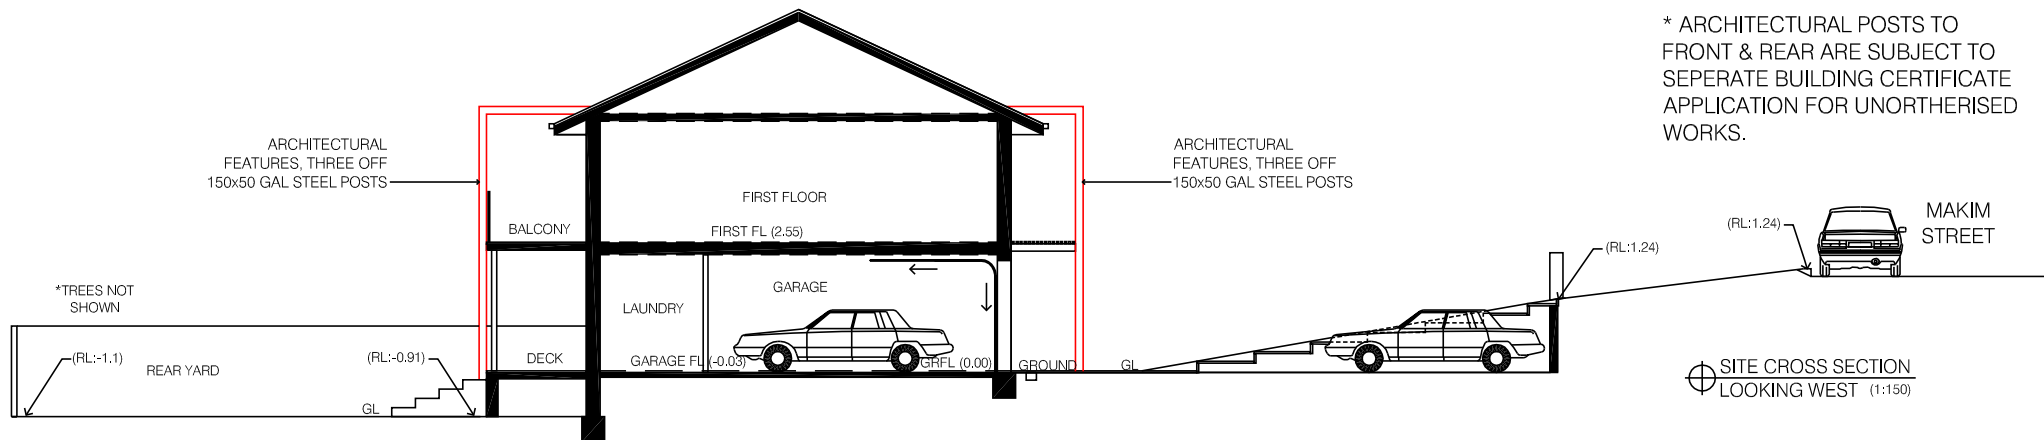

* ARCHITECTURAL POSTS TO
FRONT & REAR ARE SUBJECT TO
SEPERATE BUILDING CERTIFICATE
APPLICATION FOR UNORTHERISED
WORKS.

⊕ SITE CROSS SECTION
LOOKING WEST (1:150)

DWS
DESIGN WORKS
SYDNEY

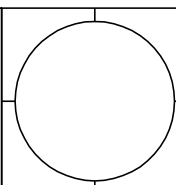

AMENDMENTS:

B | DEC-2019 - APPROVALS

CLIENT: Jarek Odwazny

PROPERTY:

27 MAKIM STREET
NORTH CURL CURL
Lot 83 / DP 16078

SHEET:

SITE CROSS SECTION
NORTH & SOUTH ELEVATIONS

DISCIPLINE:

ARCHITECTURAL

SCALE:

1:100/150
at A4

DATE:

NOV 2019

FILE PATH: -

CHECKED:

-

DRAWN:

PM

JOB No.

1925

DRAWING No.

A03

REV

B