



▲ BENCHMARK
WALL IN KERB
RL 37.79
(AHD)

LAWSON PLACE

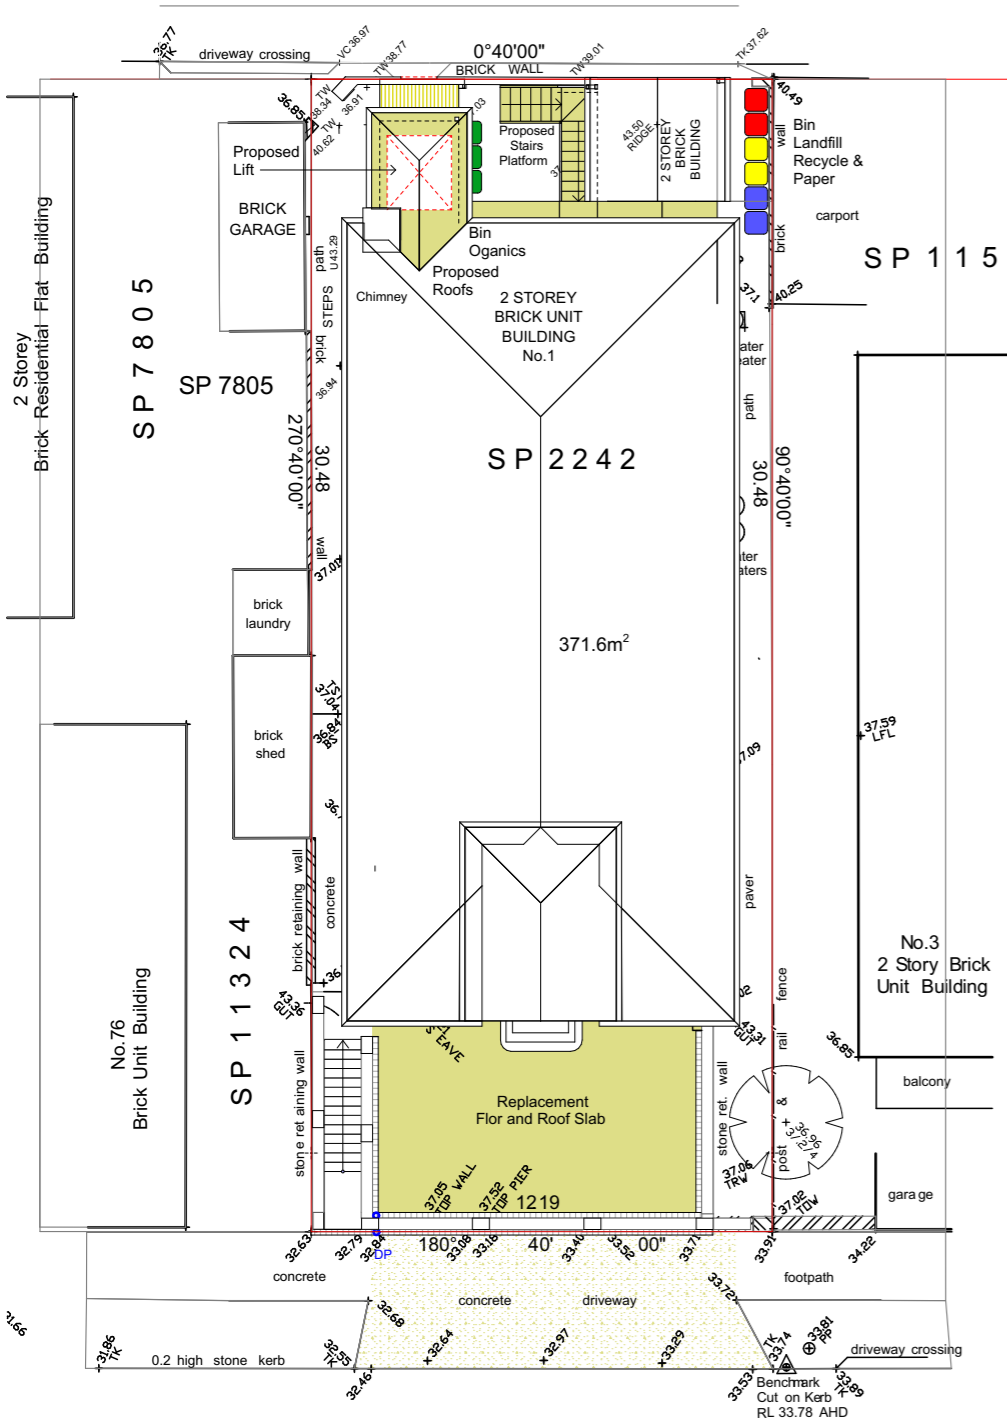


QUINTON ROAD

0. Site Plan 1:200

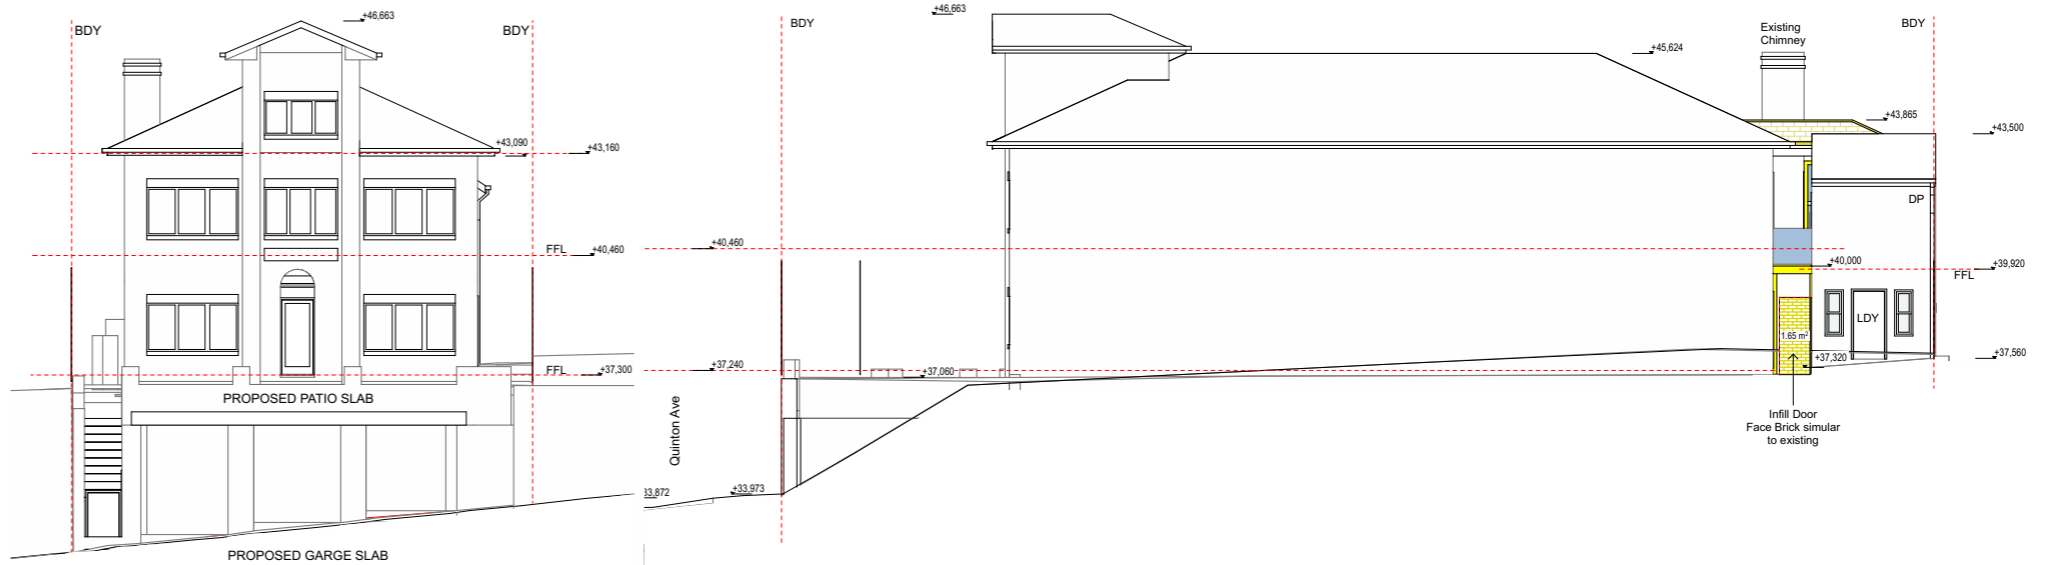

Eastern Elevation 1:200 Northern Elevation 1:200

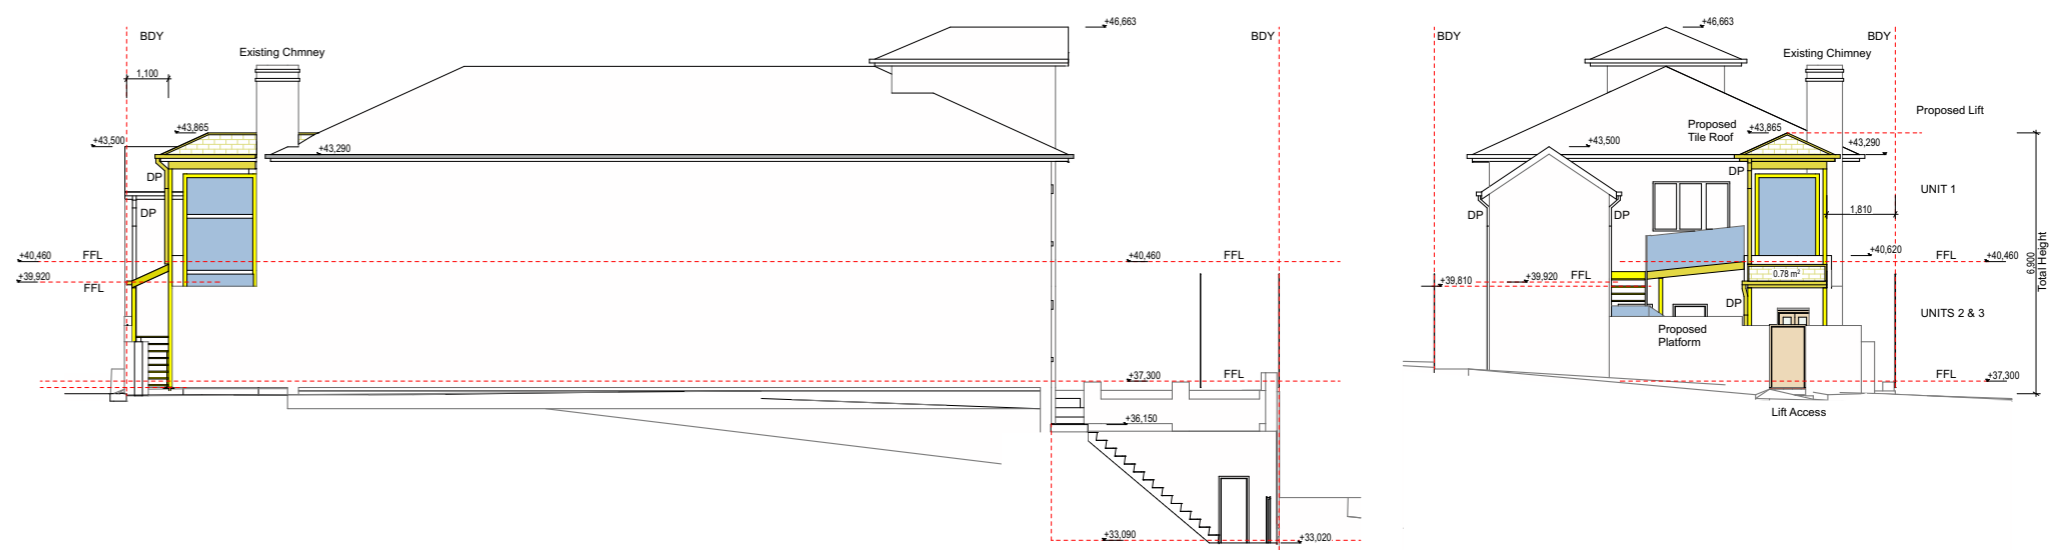

Southern Elevation 1:200 Western Elevation 1:200

Project:
PROPOSED LIFT, WALKWAY
& RECONSTRUCTION

title
Notification Plan

client
Jill Cavanagh

site
SP 2242

No.1 Quinton Road
MANLY NSW 2095

designed by
apwdesign
ABN 21 058 574 907

Unit 17, 7-9 Birchgrove Road
Balmain NSW 2041
02 9818 4317
0423 041002 Sydney - Newcastle

status DA
scale As noted (A2 sheet)
revision
drawn njg
checked apw
file 01 480 NP of 01