





These plans have been produced as a Section 96 Modification to consent for DA 275 / 09. Only the modifications have been noted on these plans. The original approval and details must be referred to as part of the documentation.

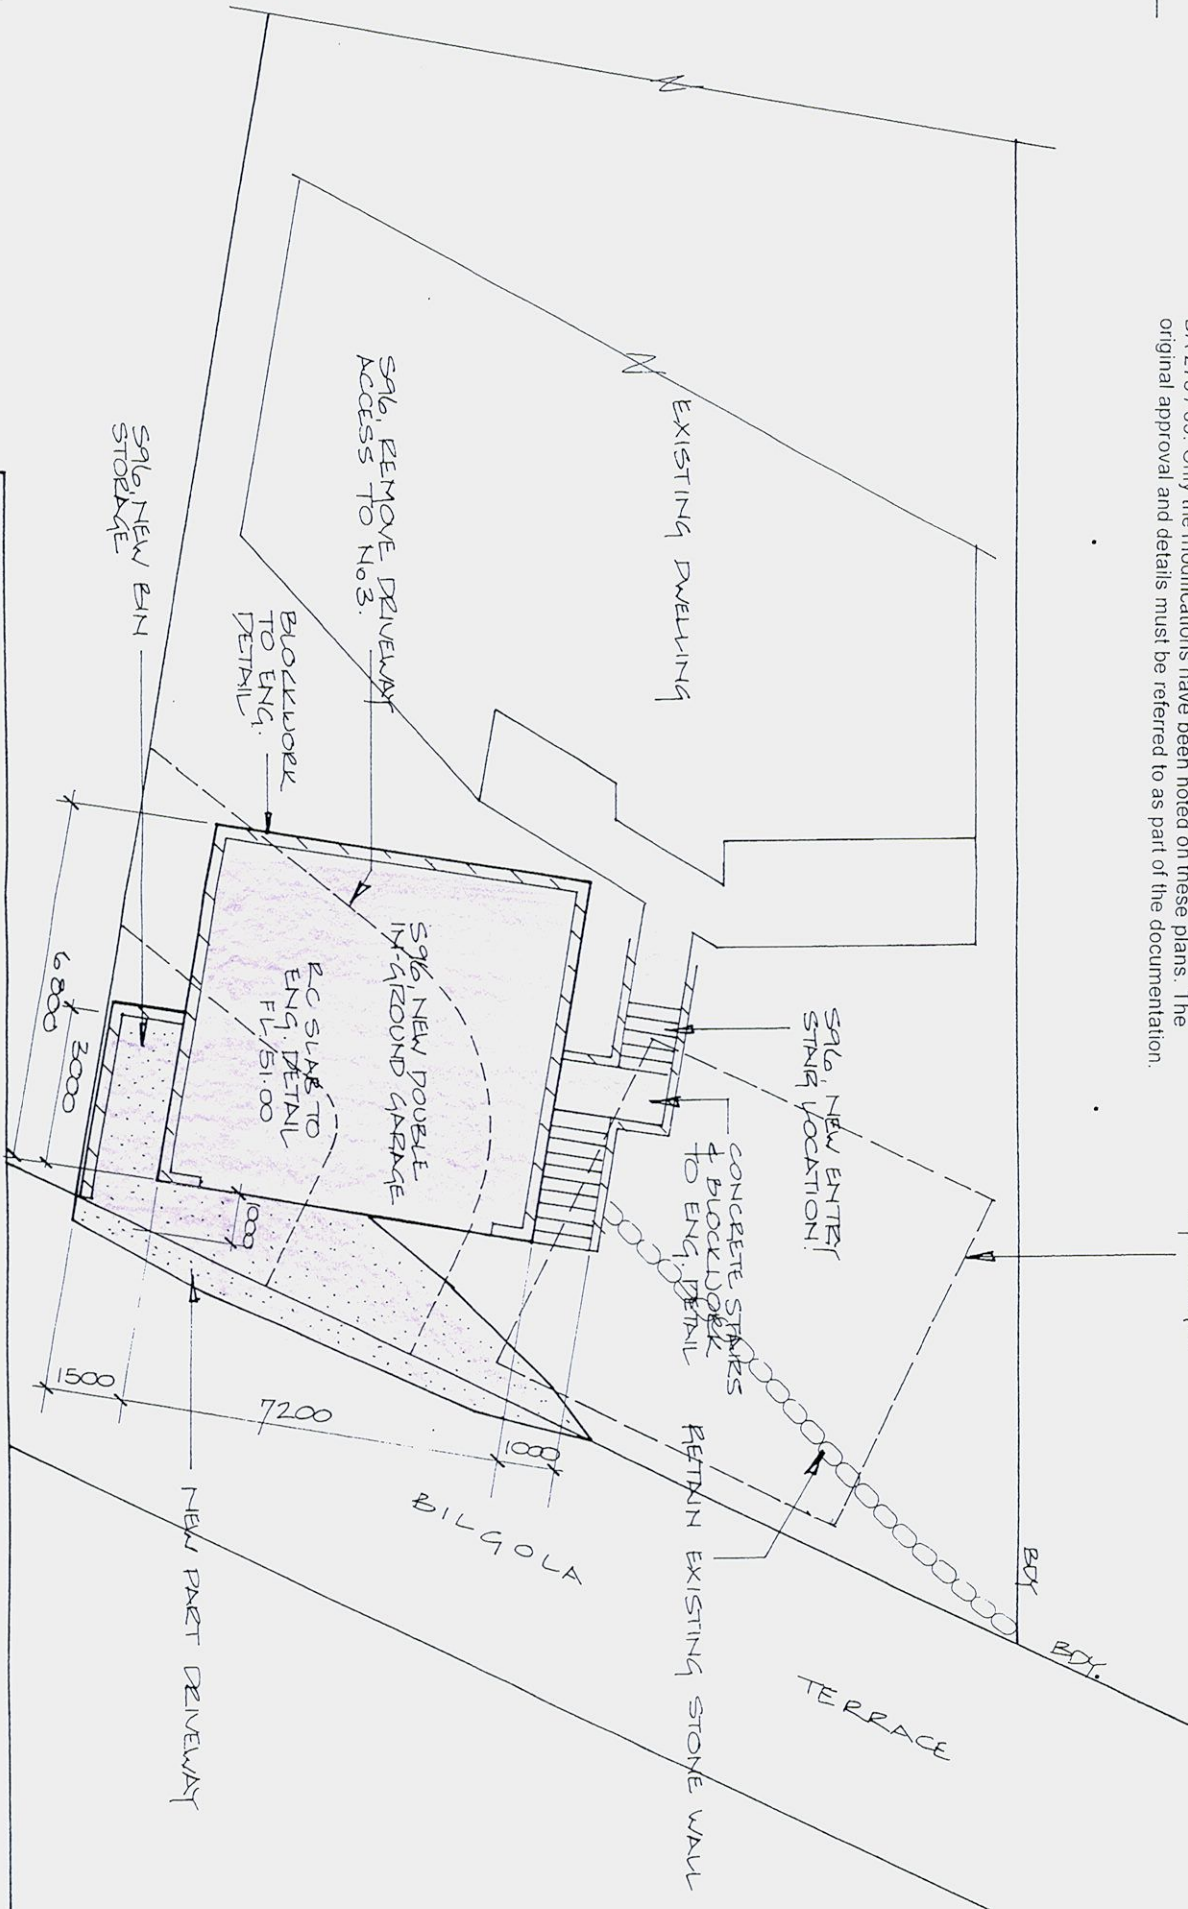

S916, REMOVE IN-GROUND GARAGE.

Section 96 Modification to Approval DA 275 / 09
GARAGE FLOOR PLAN
 2 Bilgola Terrace, Bilgola
 Plans by:- Emerald Designs, 23 Grevillea Avenue, Warriewood, NSW 2102
 ABN 87 724 267 283 Ph 0430 199 887 Fax 9999 5230
 Scale 1:100
 Date: May 2010
 Job No: 5234-S96-3/4

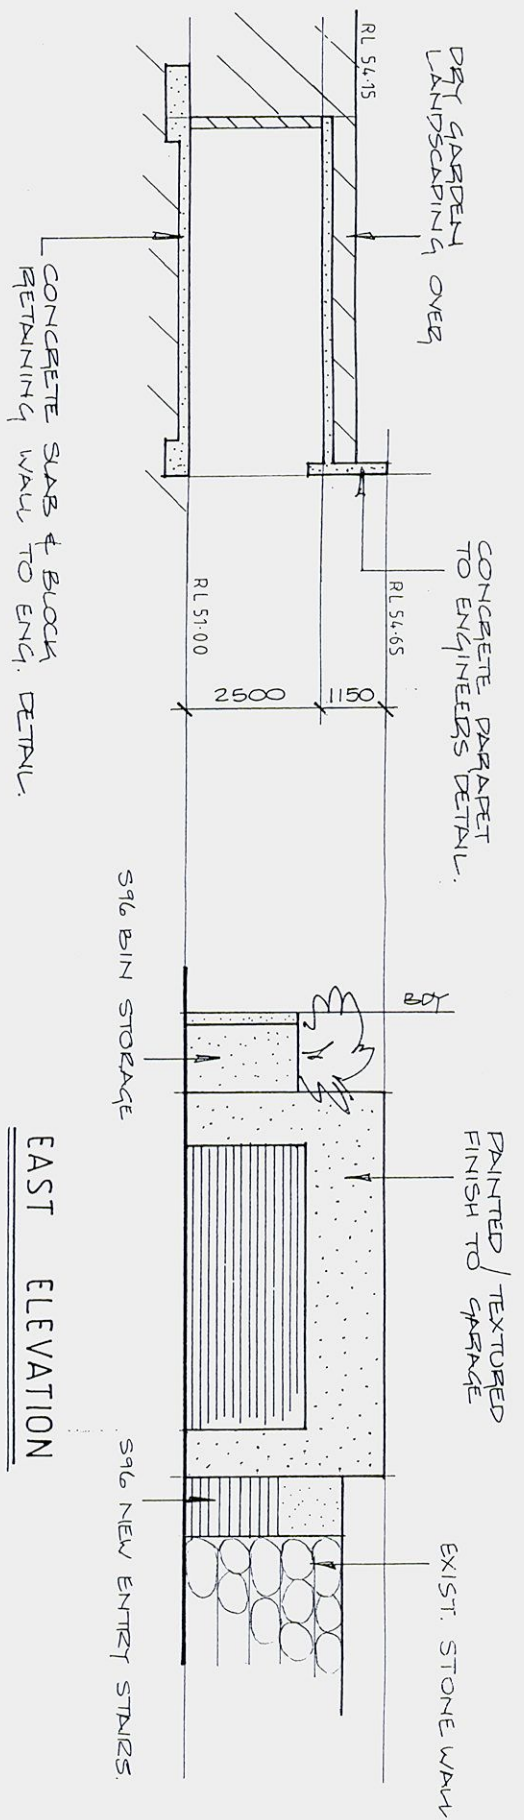

SECTION THRU GARAGE

EAST ELEVATION

GARAGE FL 51.00

CH 0.0	FL 51.00	
CH 1.00	RL 50.40	
CH 5.00	RL 50.24	BILGOLA TCE

DRIVEWAY LONG-SECTION SOUTH

GARAGE FL 51.00

CH 0.00	FL 51.00	
CH 3.04	RL 50.91	
CH 8.04	RL 50.57	BILGOLA TCE

DRIVEWAY LONG-SECTION NORTH

These plans have been produced as a Section 96 Modification to consent for DA 275 / 09. Only the modifications have been noted on these plans. The original approval and details must be referred to as part of the documentation.

Section 96 Modification to Approval DA 275 / 09
2 Bilgola Terrace, Bilgola
 Plans by:- Emerald Designs, 23 GreVILLE Avenue, Warriewood, NSW 2102

GARAGE ELEVATIONS

Scale 1:100
 Date: May 2010
 ABN 87 724 267 283 Ph 0430 199 887 Fax 9999 5230
 Job No: 5234-S96-4/4

