



DRAWING LIST

DA_00	AERIAL PHOTO / DRAWING LIST
DA_01	SITE ANALYSIS PLAN
DA_02	PROPOSED SITE PLAN
DA_03	EXISTING GARAGE & STUDIO PLAN / DEMO
DA_04	EXISTING BASEMENT & POOL PLAN / DEMO
DA_05	EXISTING GROUND FLOOR PLAN / DEMO
DA_06	EXISTING FIRST FLOOR PLAN / DEMO
DA_07	EXISTING ROOF PLAN / DEMO
DA_08	PROPOSED GARAGE PLAN / STREET LEVEL
DA_09	PROPOSED STUDIO PLAN (BELOW GARAGE)
DA_10	PROPOSED BASEMENT - EXISTING POOL
DA_11	PROPOSED HOUSE - GROUND FLOOR
DA_12	PROPOSED HOUSE - FIRST FLOOR
DA_13	PROPOSED HOUSE - ROOF PLAN
DA_14	PROPOSED GARAGE - ROOF PLAN
DA_15	PROPOSED HOUSE - ELEVATIONS
DA_16	PROPOSED HOUSE - ELEVATIONS
DA_17	PROPOSED HOUSE - ELEVATIONS
DA_18	PROPOSED HOUSE - ELEVATIONS
DA_19	PROPOSED GARAGE - ELEVATIONS
DA_20	PROPOSED GARAGE - ELEVATIONS
DA_21	PROPOSED SECTION A - HOUSE
DA_22	PROPOSED SECTION A - GARAGE/STUDIO
DA_23	PROPOSED SECTION B - HOUSE
DA_24	PROPOSED SECTION B - GARAGE/STUDIO
DA_25	PROPOSED SECTION C & D - HOUSE/GARAGE
DA_26	SHADOW DIAGRAMS 9AM - (EXISTING & PROPOSED)
DA_27	SHADOW DIAGRAMS NOON - (EXISTING & PROPOSED)
DA_28	SHADOW DIAGRAMS 3PM - (EXISTING & PROPOSED)
DA_29	SKETCH FROM STREET
DA_30	SKETCH FROM WEST
DA_31	SKETCH FROM TERRACE
DA_32	MATERIALS
DA_33	WASTE MANAGEMENT PLAN
DA_34	EXISTING & PROPOSED HEIGHT DIAGRAMS
DA_35	LANDSCAPE CONCEPT PLAN
DA_36	CONTEXT IMAGES : THE SITE
DA_37	CONTEXT IMAGES : SURROUNDING DEVELOPMENT
DA_38	PROPOSED HOUSE GFA
DA_39	PROPOSED GARAGE / STUDIO GFA

REVISIONS
20.02.2020_DA SUBMISSION_A

CASE ORNSBY DESIGN PTY LTD.

M. +61 4 99 057 626
E. case@caseornsbys.com
W. caseornsbys.com

P.O.Box 154,
Newport Beach
2106, NSW


SCALE: NTS
DATE: 06.03.19
PROJECT No: 102

AERIAL PHOTO / DRAWING LIST

DA_00 A

This drawing is prepared for DA submission only. Case Ornsby Design Pty Ltd. is not responsible for the accuracy of information provided by consultants. Copyright 2019. This drawing is copyright and must not be retained, copied or used without the written consent of Case Ornsby Design Pty Ltd.

SCOTT - BROWN
13 AMIENS ROAD, CLONTARF, 2093

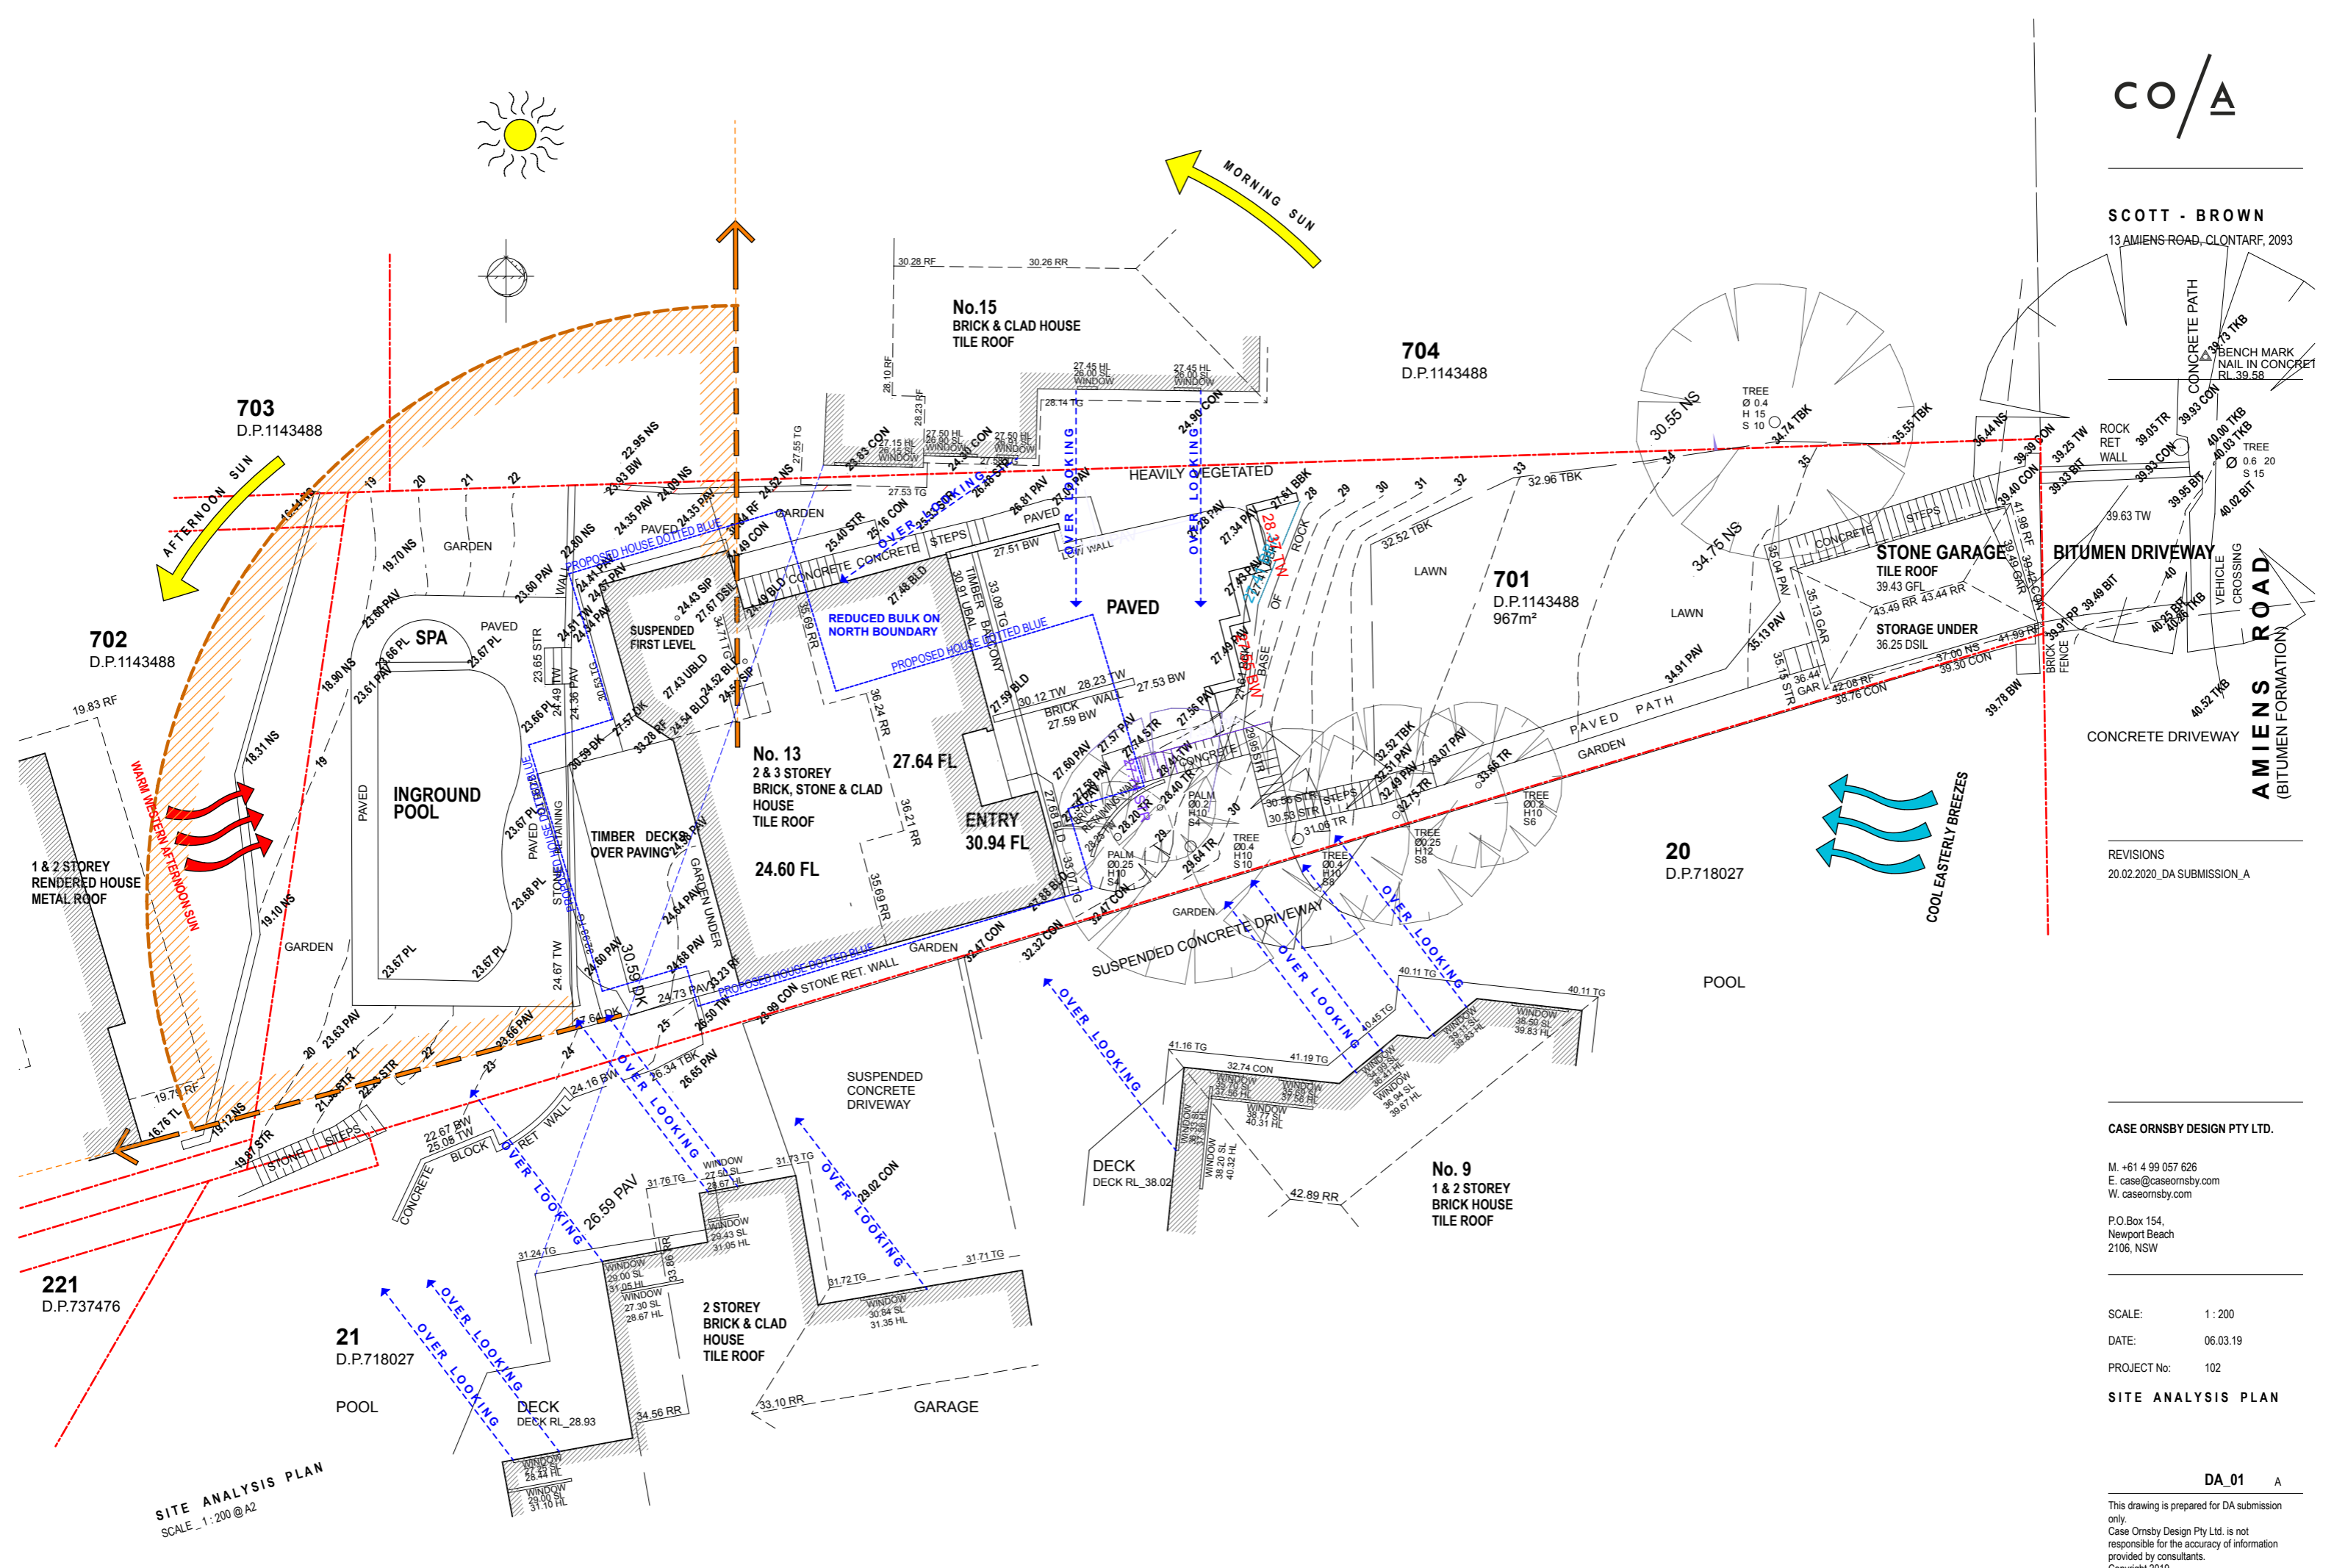

REVISIONS
20.02.2020_DA SUBMISSION_A

CASE ORNSBY DESIGN PTY LTD.

M. +61 4 99 057 626
E. case@caseornsbyp.com
W. caseornsbyp.com

P.O. Box 154,
Newport Beach
2106, NSW

SCALE: 1 : 200

DATE: 06.03.19


PROJECT No: 102

SITE ANALYSIS PLAN

DA_01 A

This drawing is prepared for DA submission only. Case Ornsby Design Pty Ltd. is not responsible for the accuracy of information provided by consultants. Copyright 2019. This drawing is copyright and must not be retained, copied or used without the written consent of Case Ornsby Design Pty Ltd.

SITE ANALYSIS PLAN
SCALE_1:200@A2

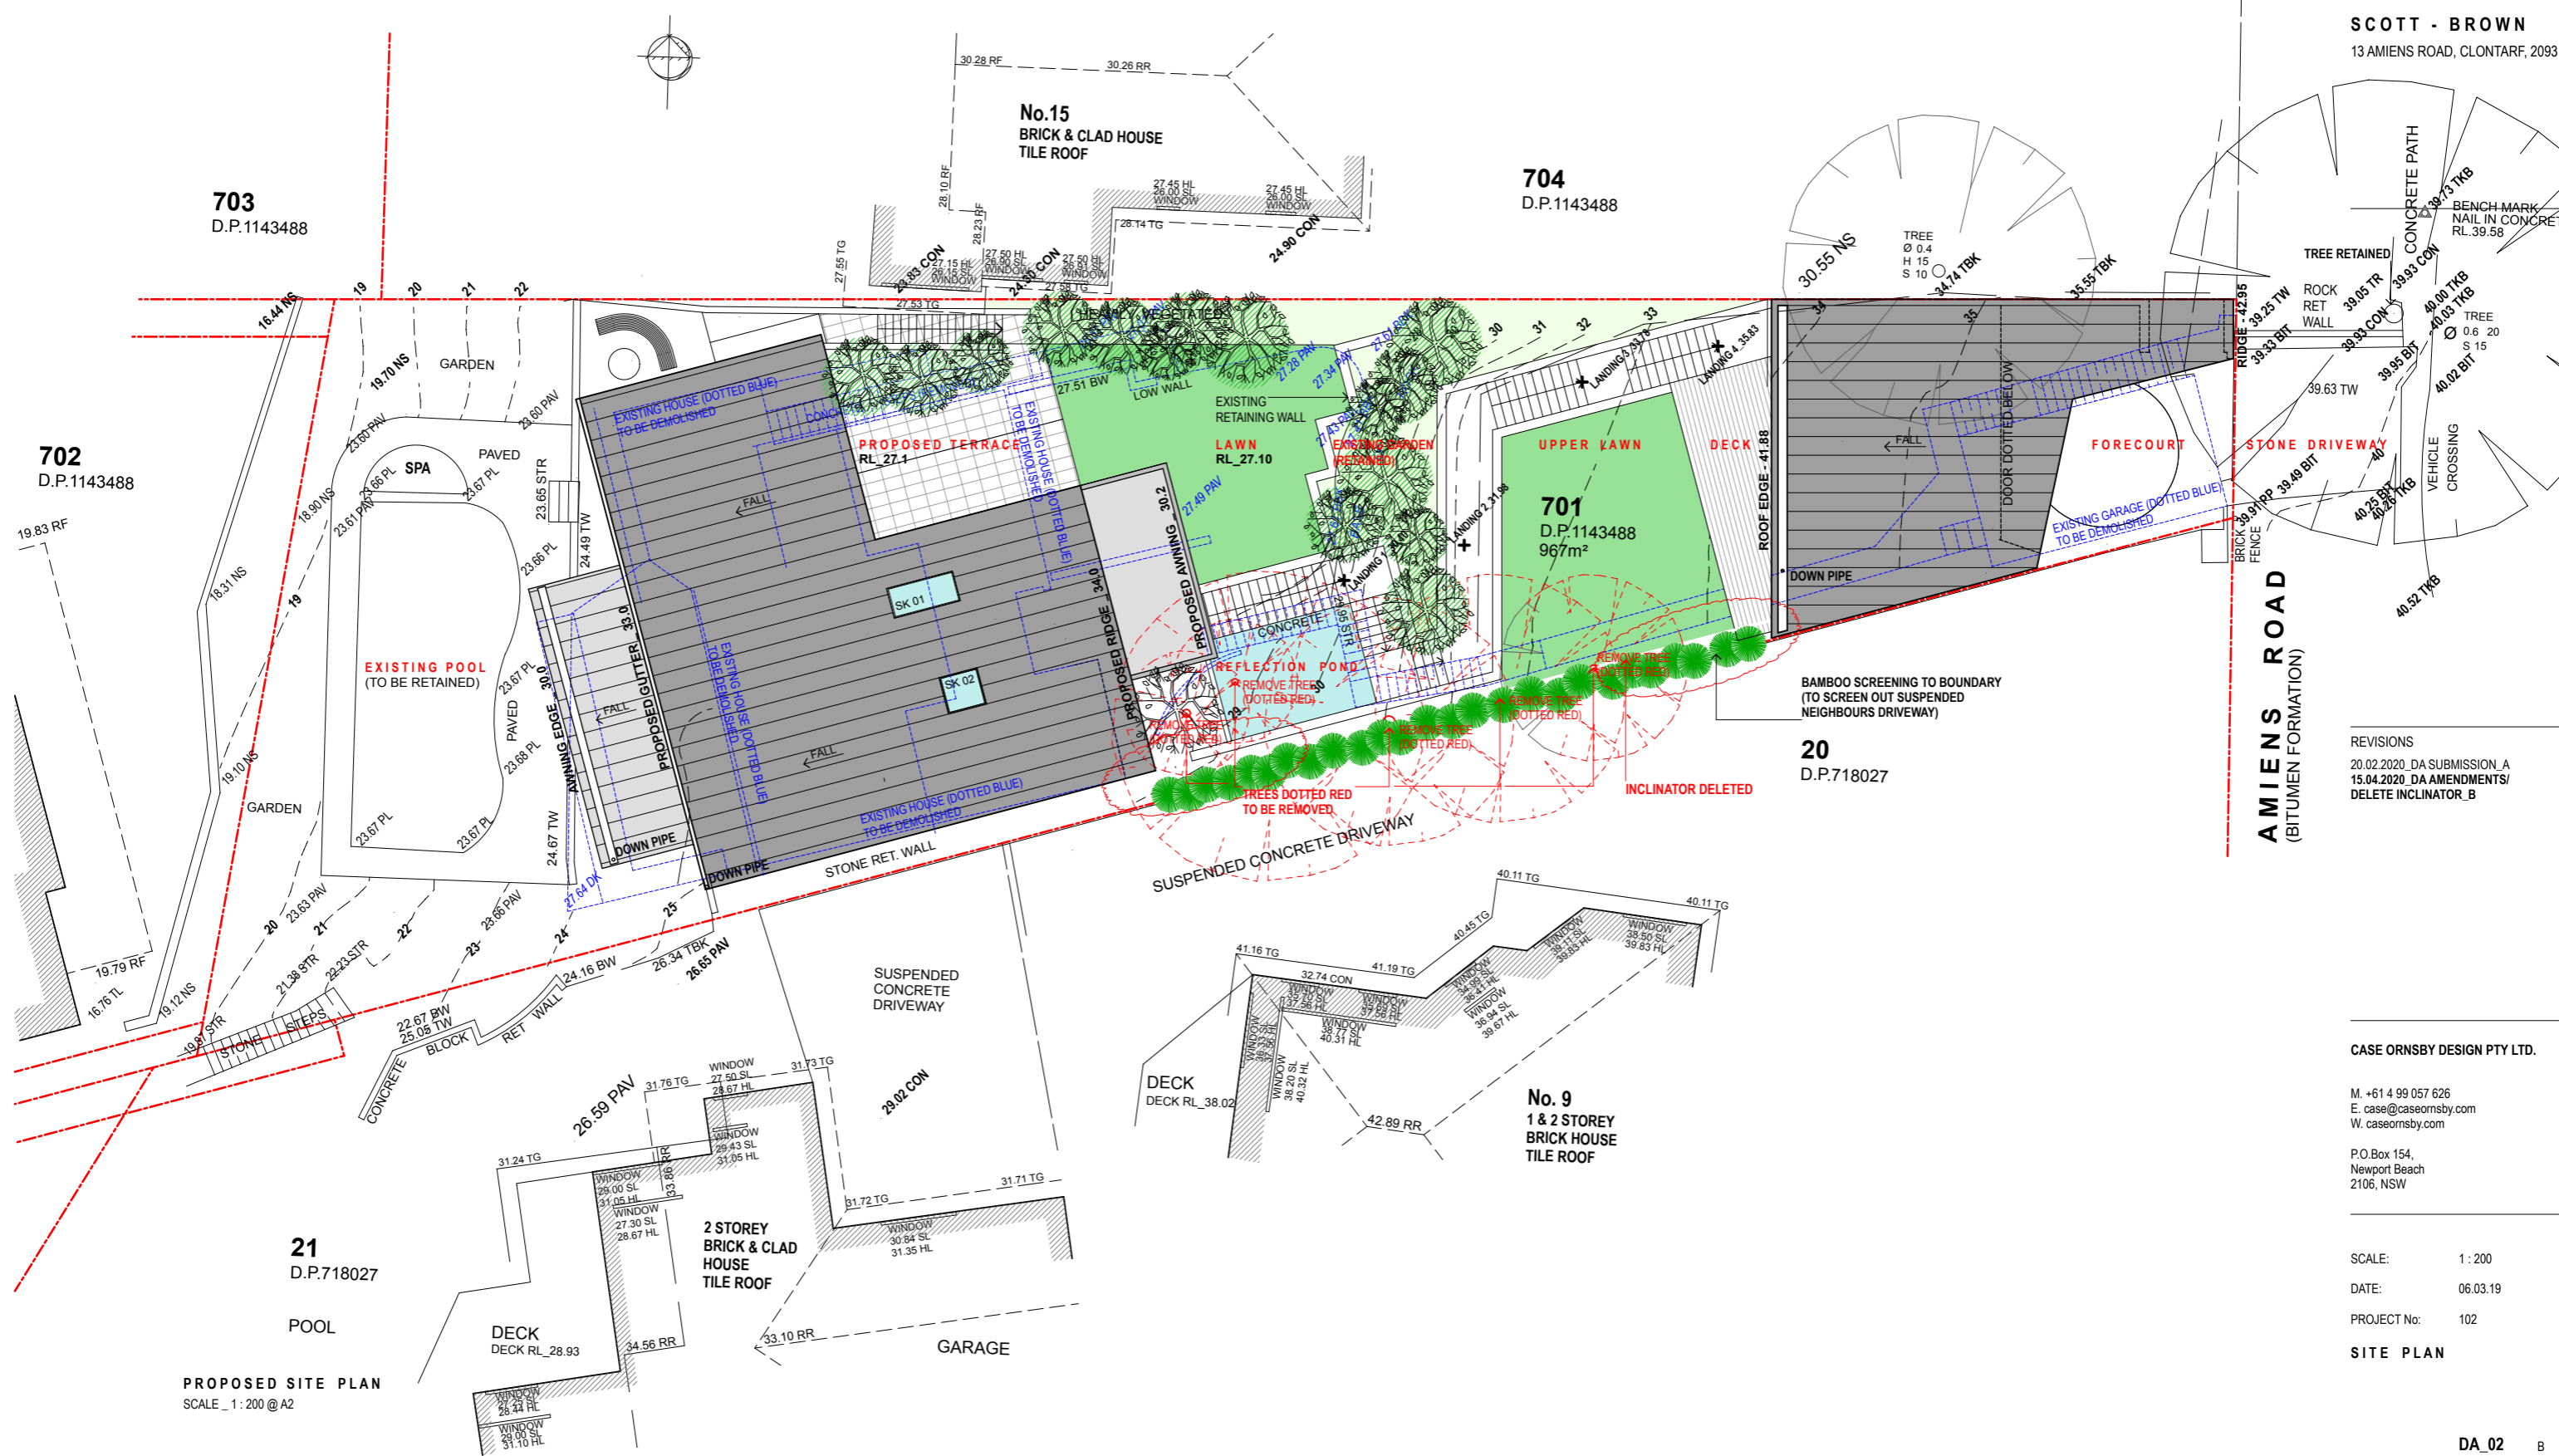

AMIENS ROAD
(BITUMEN FORMATION)

REVISIONS
20.02.2020. DA SUBMISSION_A
15.04.2020. DA AMENDMENTS/
DELETE INCLINATOR_B

CASE ORNSBY DESIGN PTY LTD.

M. +61 4 99 057 626
E. case@caseornsbym.com
W. caseornsbym.com

P.O.Box 154,
Newport Beach
2106, NSW

SCALE: 1:200

DATE: 06.03.19

PROJECT No: 102

SITE PLAN

DA_02 B

This drawing is prepared for DA submission only.
Case Ornsby Design Pty Ltd. is not responsible for the accuracy of information provided by consultants.
Copyright 2019
This drawing is copyright and must not be retained, copied or used without the written consent of Case Ornsby Design Pty Ltd.

703
D.P.1143488

704
D.P.1143488

702
D.P.1143488

701
D.P.1143488
967m²

20
D.P.718027

21
D.P.718027

PROPOSED SITE PLAN
SCALE_1:200 @A2

No.15
BRICK & CLAD HOUSE
TILE ROOF

No.9
1 & 2 STOREY
BRICK HOUSE
TILE ROOF

2 STOREY
BRICK & CLAD
HOUSE
TILE ROOF

EXISTING POOL
(TO BE RETAINED)

POOL

DECK
DECK_RL_28.93

SUSPENDED
CONCRETE
DRIVEWAY

GARAGE

DECK
DECK_RL_38.02

BAMBOO SCREENING TO BOUNDARY
(TO SCREEN OUT SUSPENDED
NEIGHBOURS DRIVEWAY)

SUSPENDED CONCRETE DRIVEWAY

DECK

DECK_RL_38.02

No.9
1 & 2 STOREY
BRICK HOUSE
TILE ROOF

DECK
DECK_RL_38.02

DECK

DECK_RL_38.02

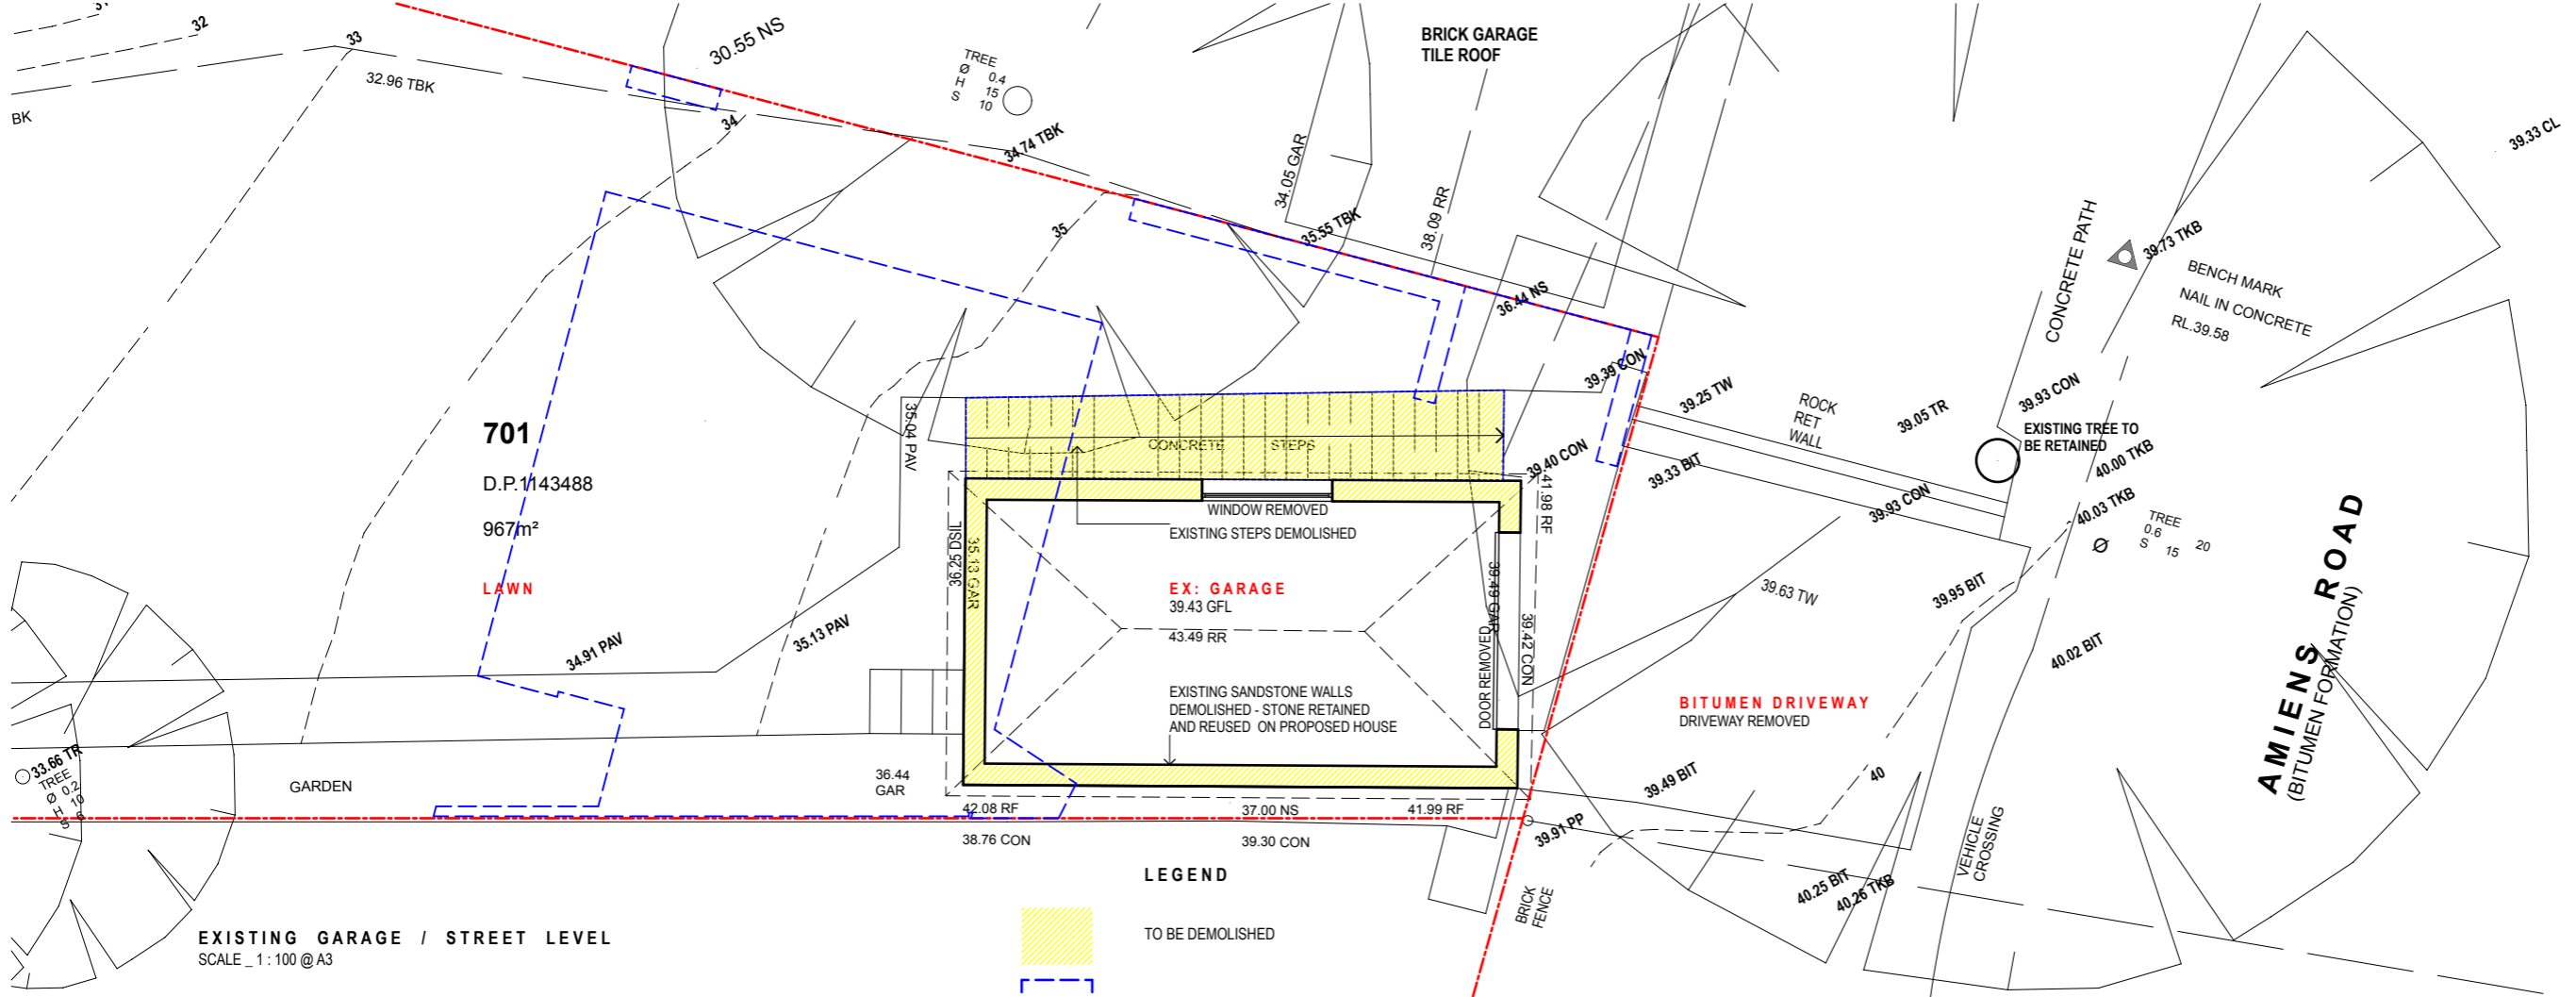

EXISTING GARAGE / STREET LEVEL
SCALE 1:100 @A3

LEGEND

- TO BE DEMOLISHED
- OUTLINE OF PROPOSED

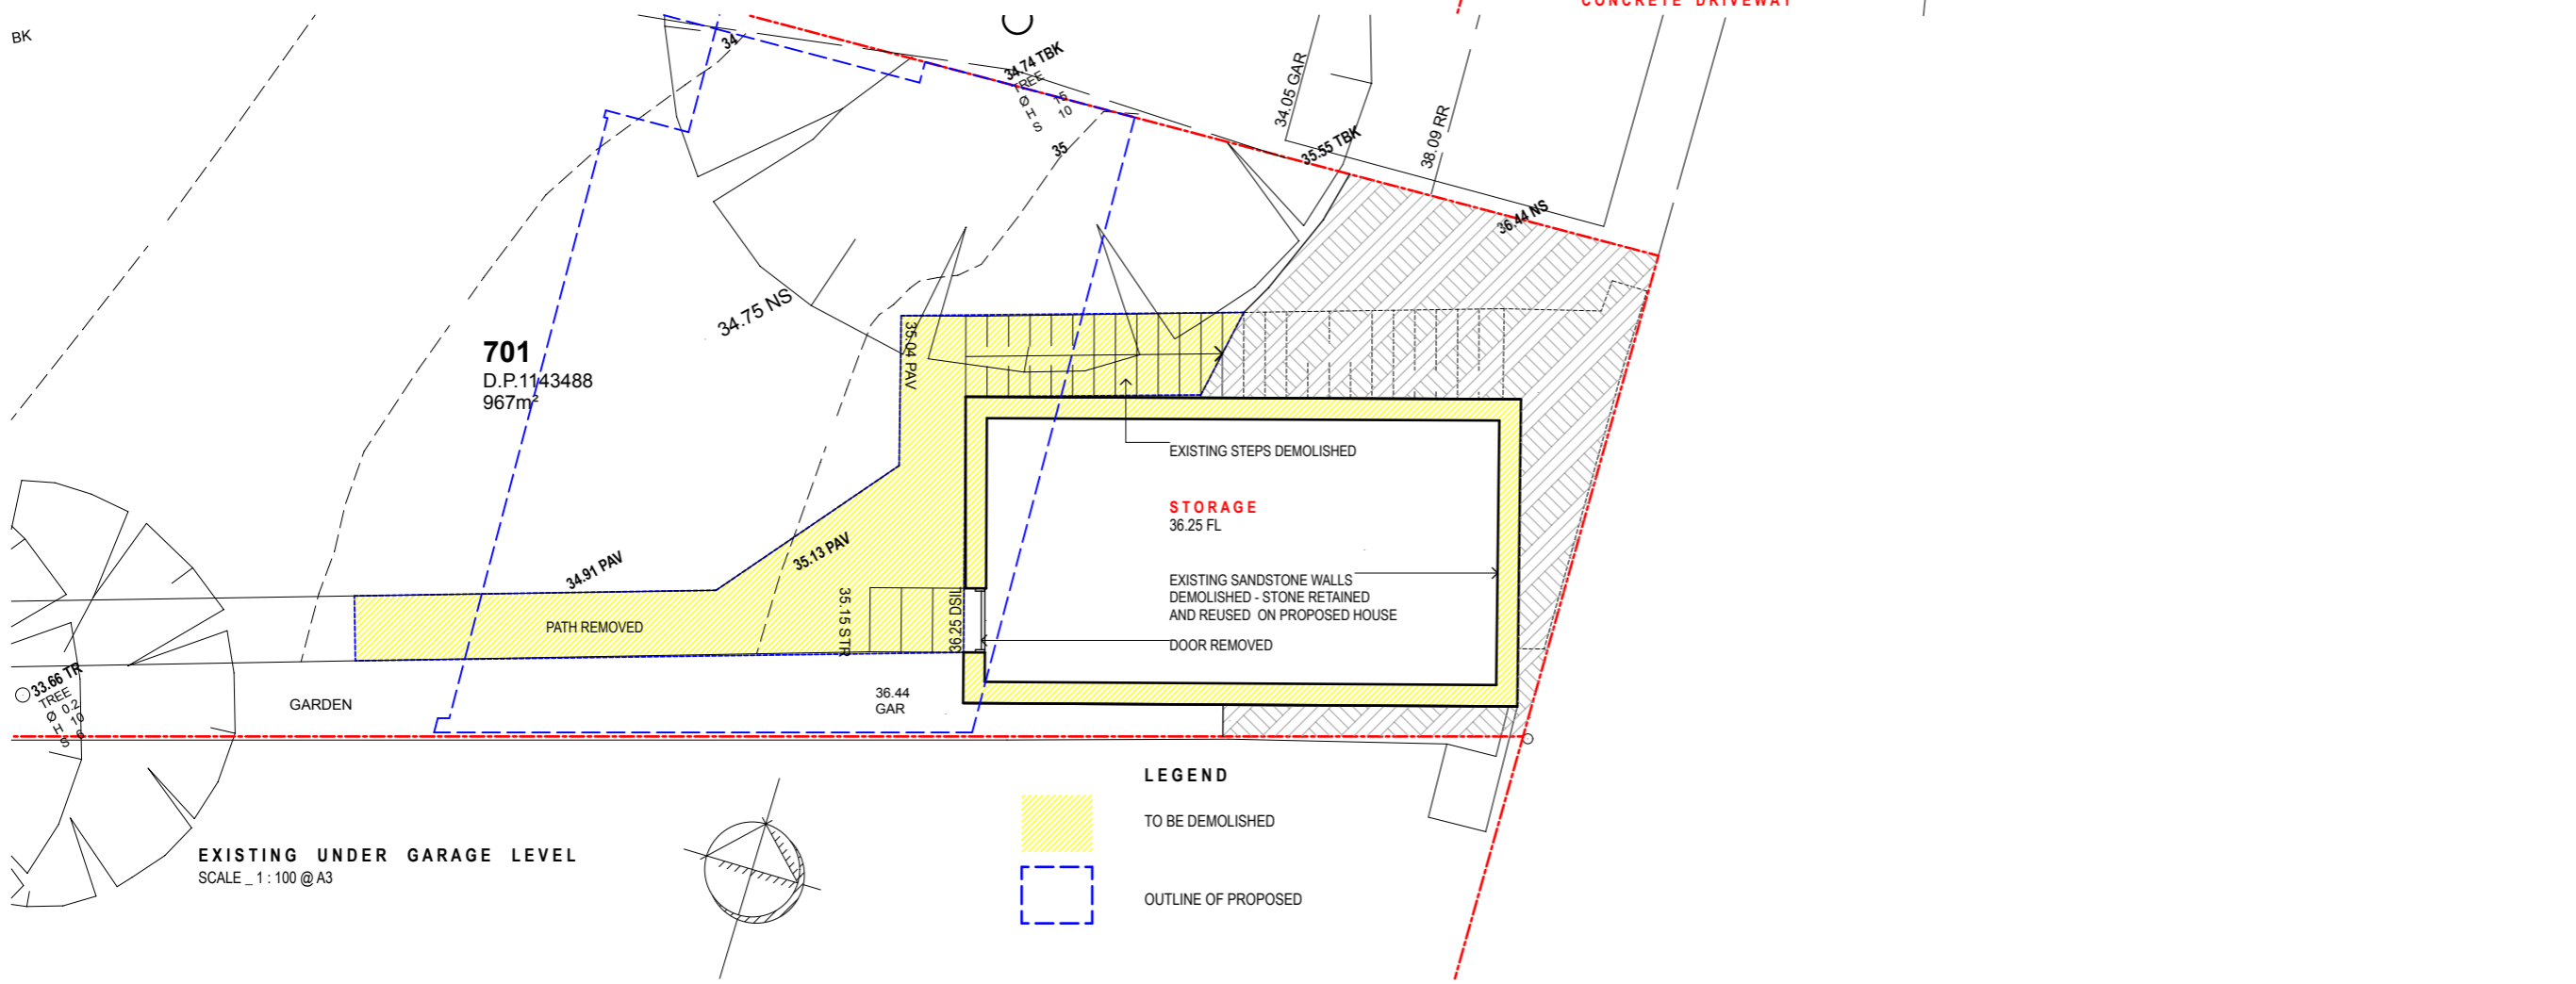

EXISTING UNDER GARAGE LEVEL
SCALE 1:100 @A3

LEGEND

- TO BE DEMOLISHED
- OUTLINE OF PROPOSED

REVISIONS
20.02.2020_DA SUBMISSION_A

CASE ORNSBY DESIGN PTY LTD.

M. +61 4 99 057 626
E. case@caseornsbys.com
W. caseornsbys.com

P.O.Box 154,
Newport Beach
2106, NSW

SCALE: 1:100


DATE: 06.03.19

PROJECT No: 102

EXISTING GARAGE &
STUDIO PLAN / DEMO

DA_03 A

This drawing is prepared for DA submission only. Case Ornsby Design Pty Ltd. is not responsible for the accuracy of information provided by consultants. Copyright 2019. This drawing is copyright and must not be retained, copied or used without the written consent of Case Ornsby Design Pty Ltd.

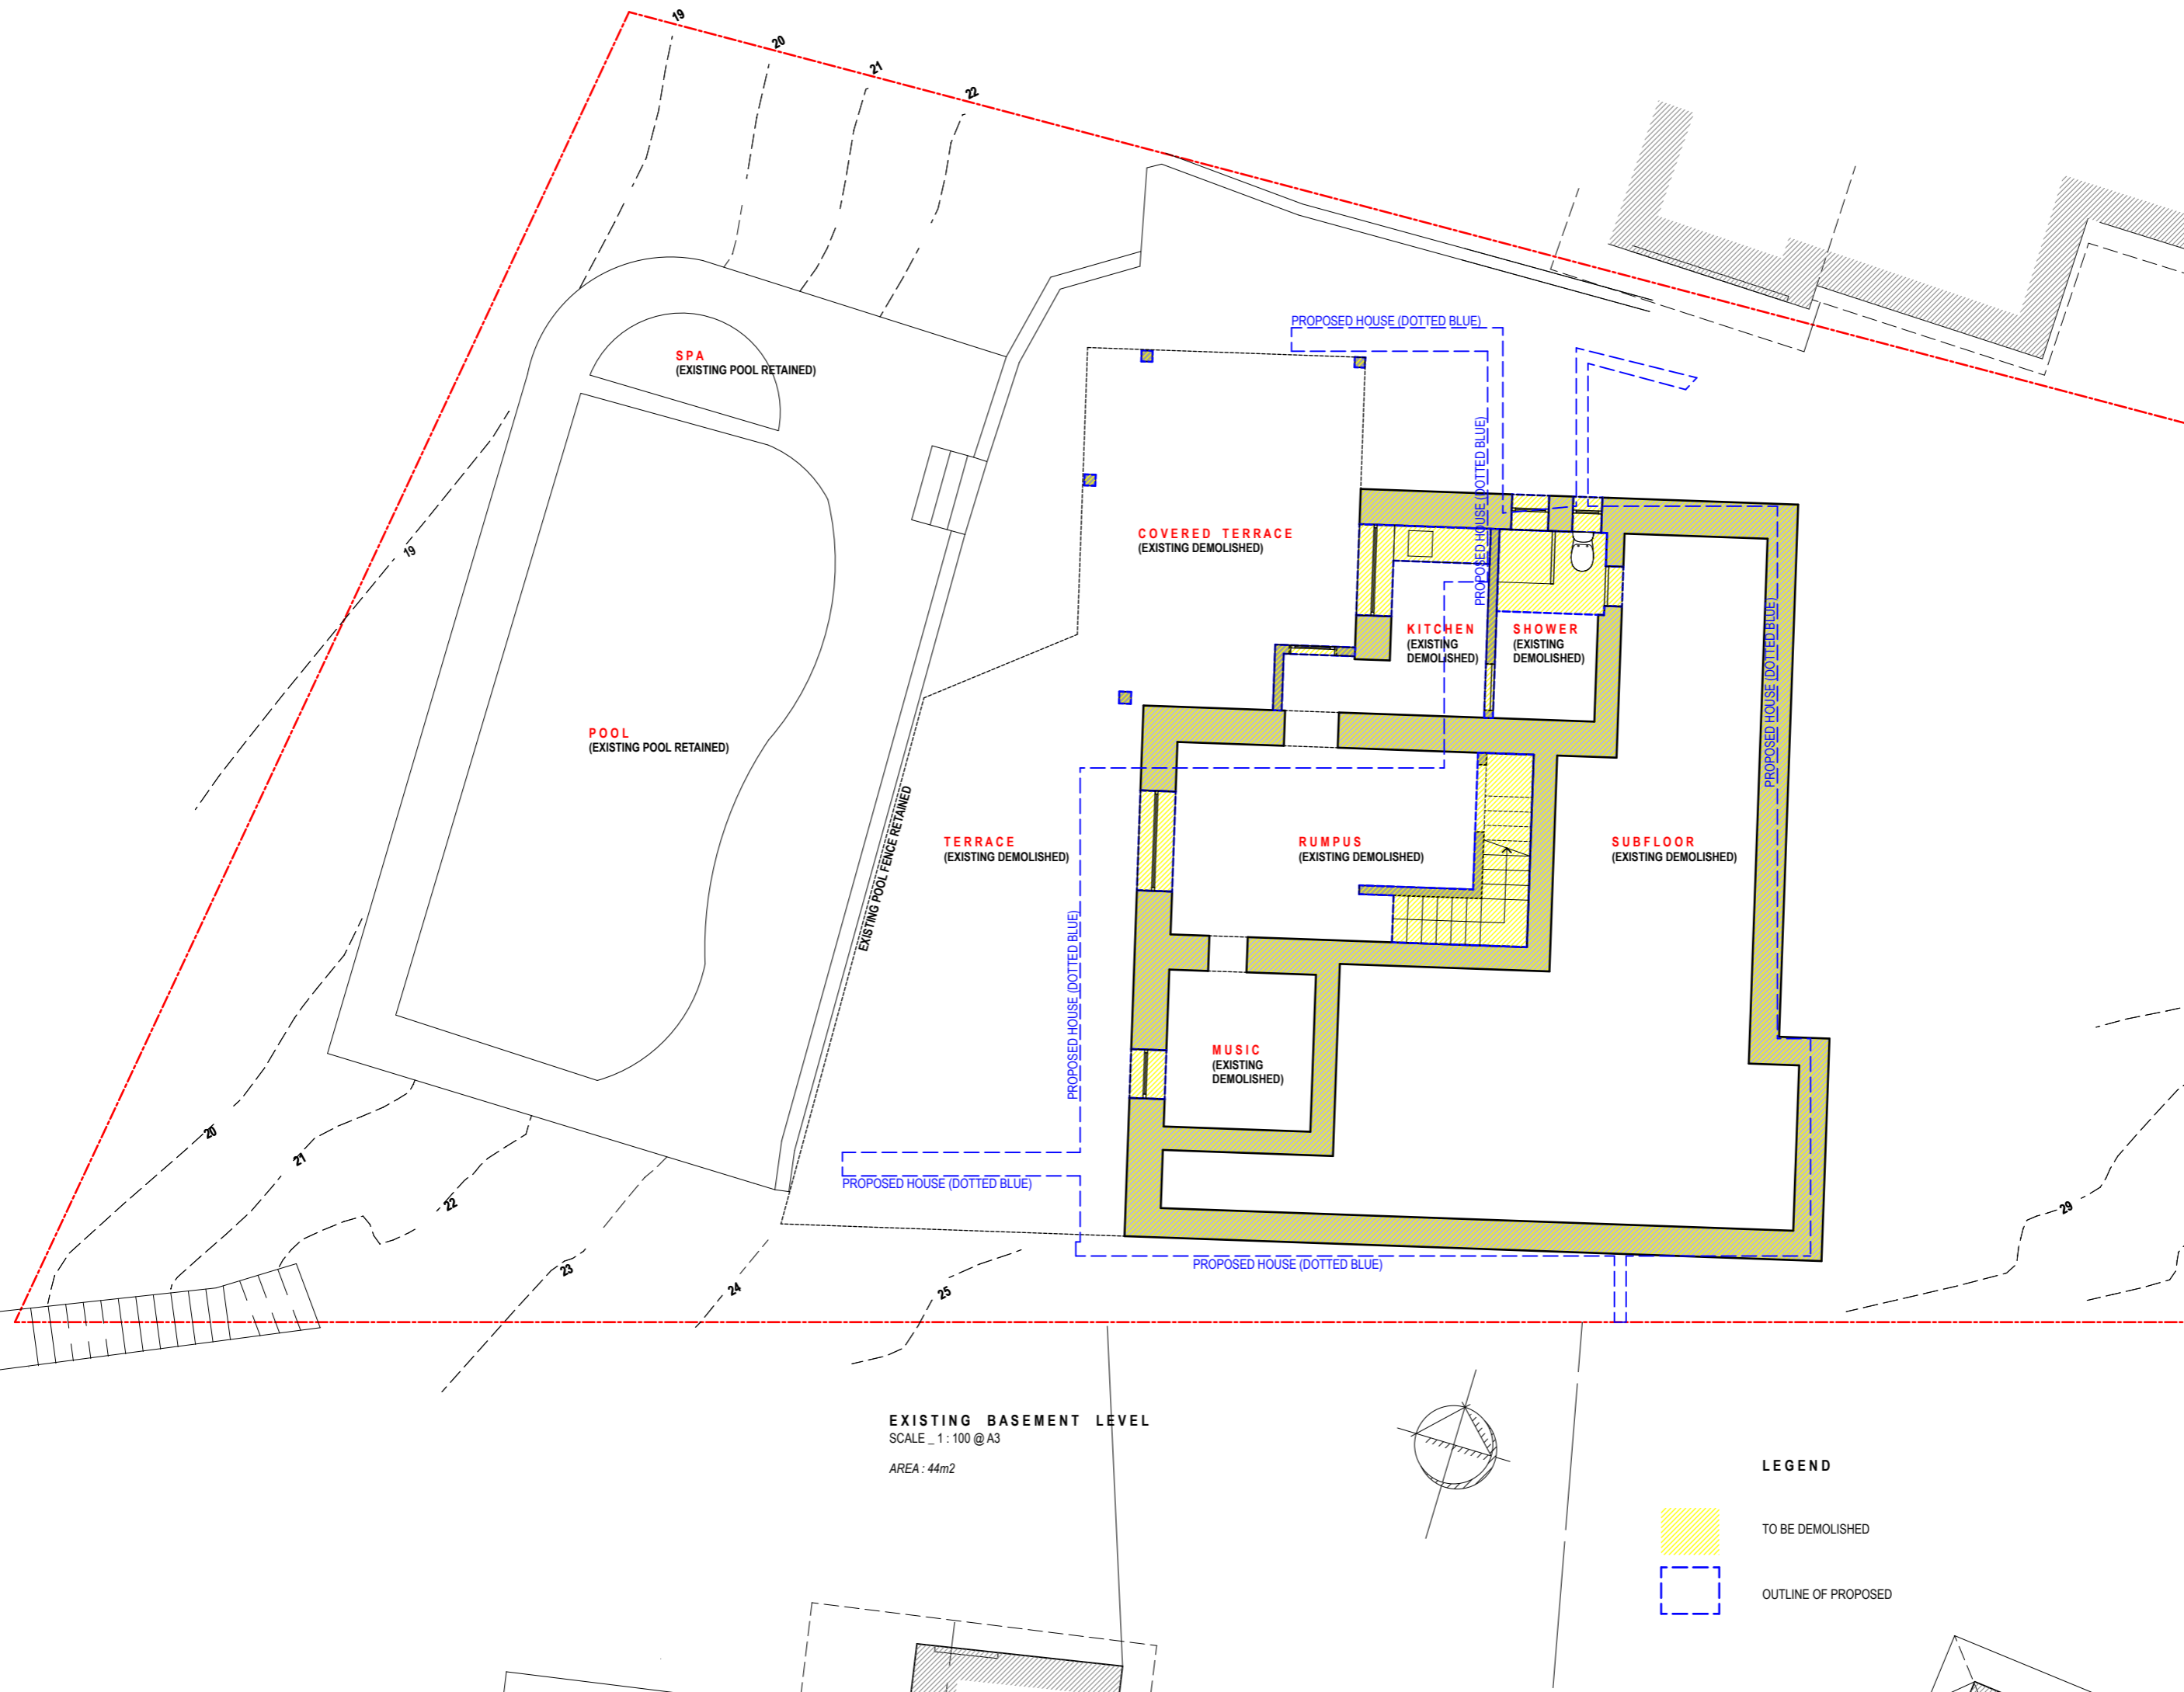

SPA
(EXISTING POOL RETAINED)

POOL
(EXISTING POOL RETAINED)

COVERED TERRACE
(EXISTING DEMOLISHED)

KITCHEN
(EXISTING DEMOLISHED)

SHOWER
(EXISTING DEMOLISHED)


TERRACE
(EXISTING DEMOLISHED)

RUMPUS
(EXISTING DEMOLISHED)

SUBFLOOR
(EXISTING DEMOLISHED)

MUSIC
(EXISTING DEMOLISHED)


EXISTING BASEMENT LEVEL
SCALE 1:100 @ A3
AREA: 44m2

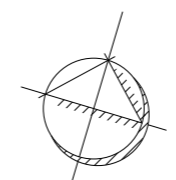

LEGEND



TO BE DEMOLISHED

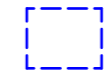

OUTLINE OF PROPOSED

REVISIONS
20.02.2020_DA SUBMISSION_A

CASE ORNSBY DESIGN PTY LTD.

M. +61 4 99 057 626
E. case@caseornsbys.com
W. caseornsbys.com

P.O. Box 154,
Newport Beach
2106, NSW

SCALE: 1:100


DATE: 06.03.19

PROJECT No: 102

EXISTING BASEMENT
PLAN / DEMO

DA_04 A

This drawing is prepared for DA submission only. Case Ornsby Design Pty Ltd. is not responsible for the accuracy of information provided by consultants. Copyright 2019. This drawing is copyright and must not be retained, copied or used without the written consent of Case Ornsby Design Pty Ltd.

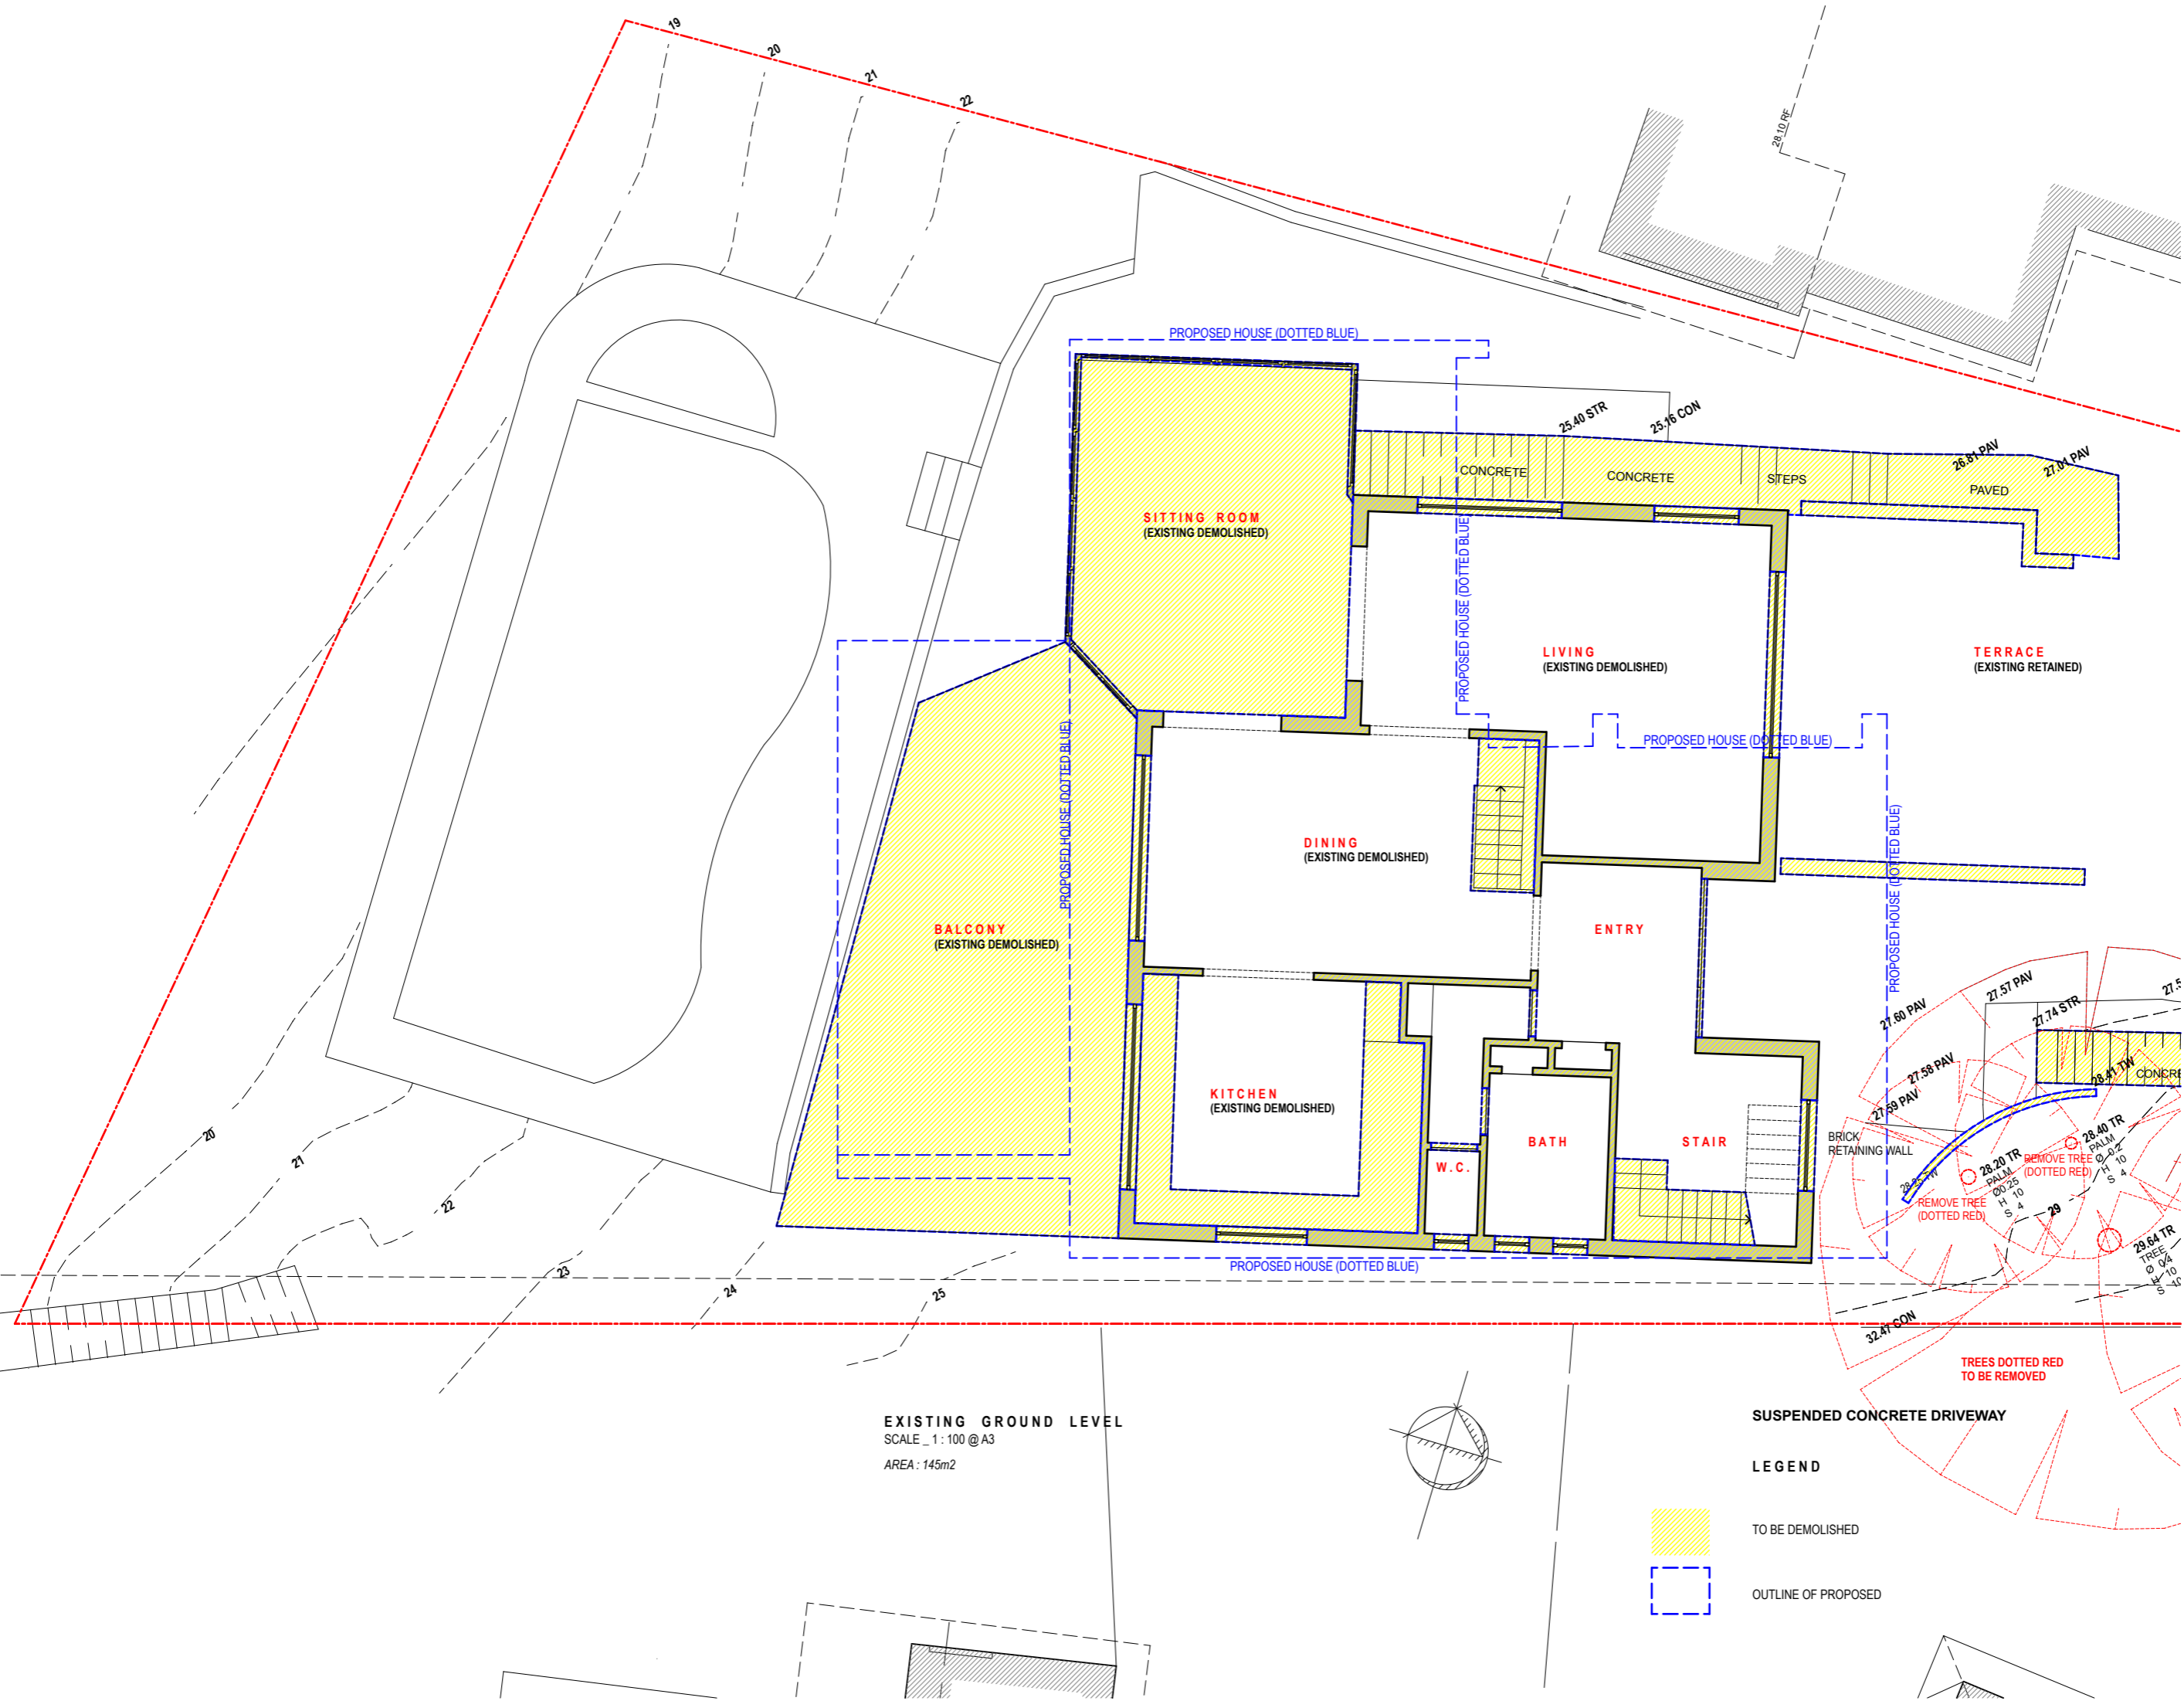

REVISIONS
20.02.2020_DA SUBMISSION_A

CASE ORNSBY DESIGN PTY LTD.
M. +61 4 99 057 626
E. case@caseornsbys.com
W. caseornsbys.com
P.O. Box 154,
Newport Beach
2106, NSW

SCALE: 1 : 100
DATE: 06.03.19
PROJECT No: 102

EXISTING GROUND FLOOR PLAN / DEMO

DA_05 A


This drawing is prepared for DA submission only. Case Ornsby Design Pty Ltd. is not responsible for the accuracy of information provided by consultants. Copyright 2019. This drawing is copyright and must not be retained, copied or used without the written consent of Case Ornsby Design Pty Ltd.


EXISTING GROUND LEVEL
SCALE 1:100 @ A3
AREA: 145m²

SUSPENDED CONCRETE DRIVEWAY


LEGEND

- TO BE DEMOLISHED
- OUTLINE OF PROPOSED

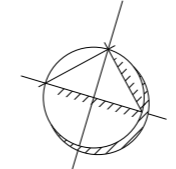

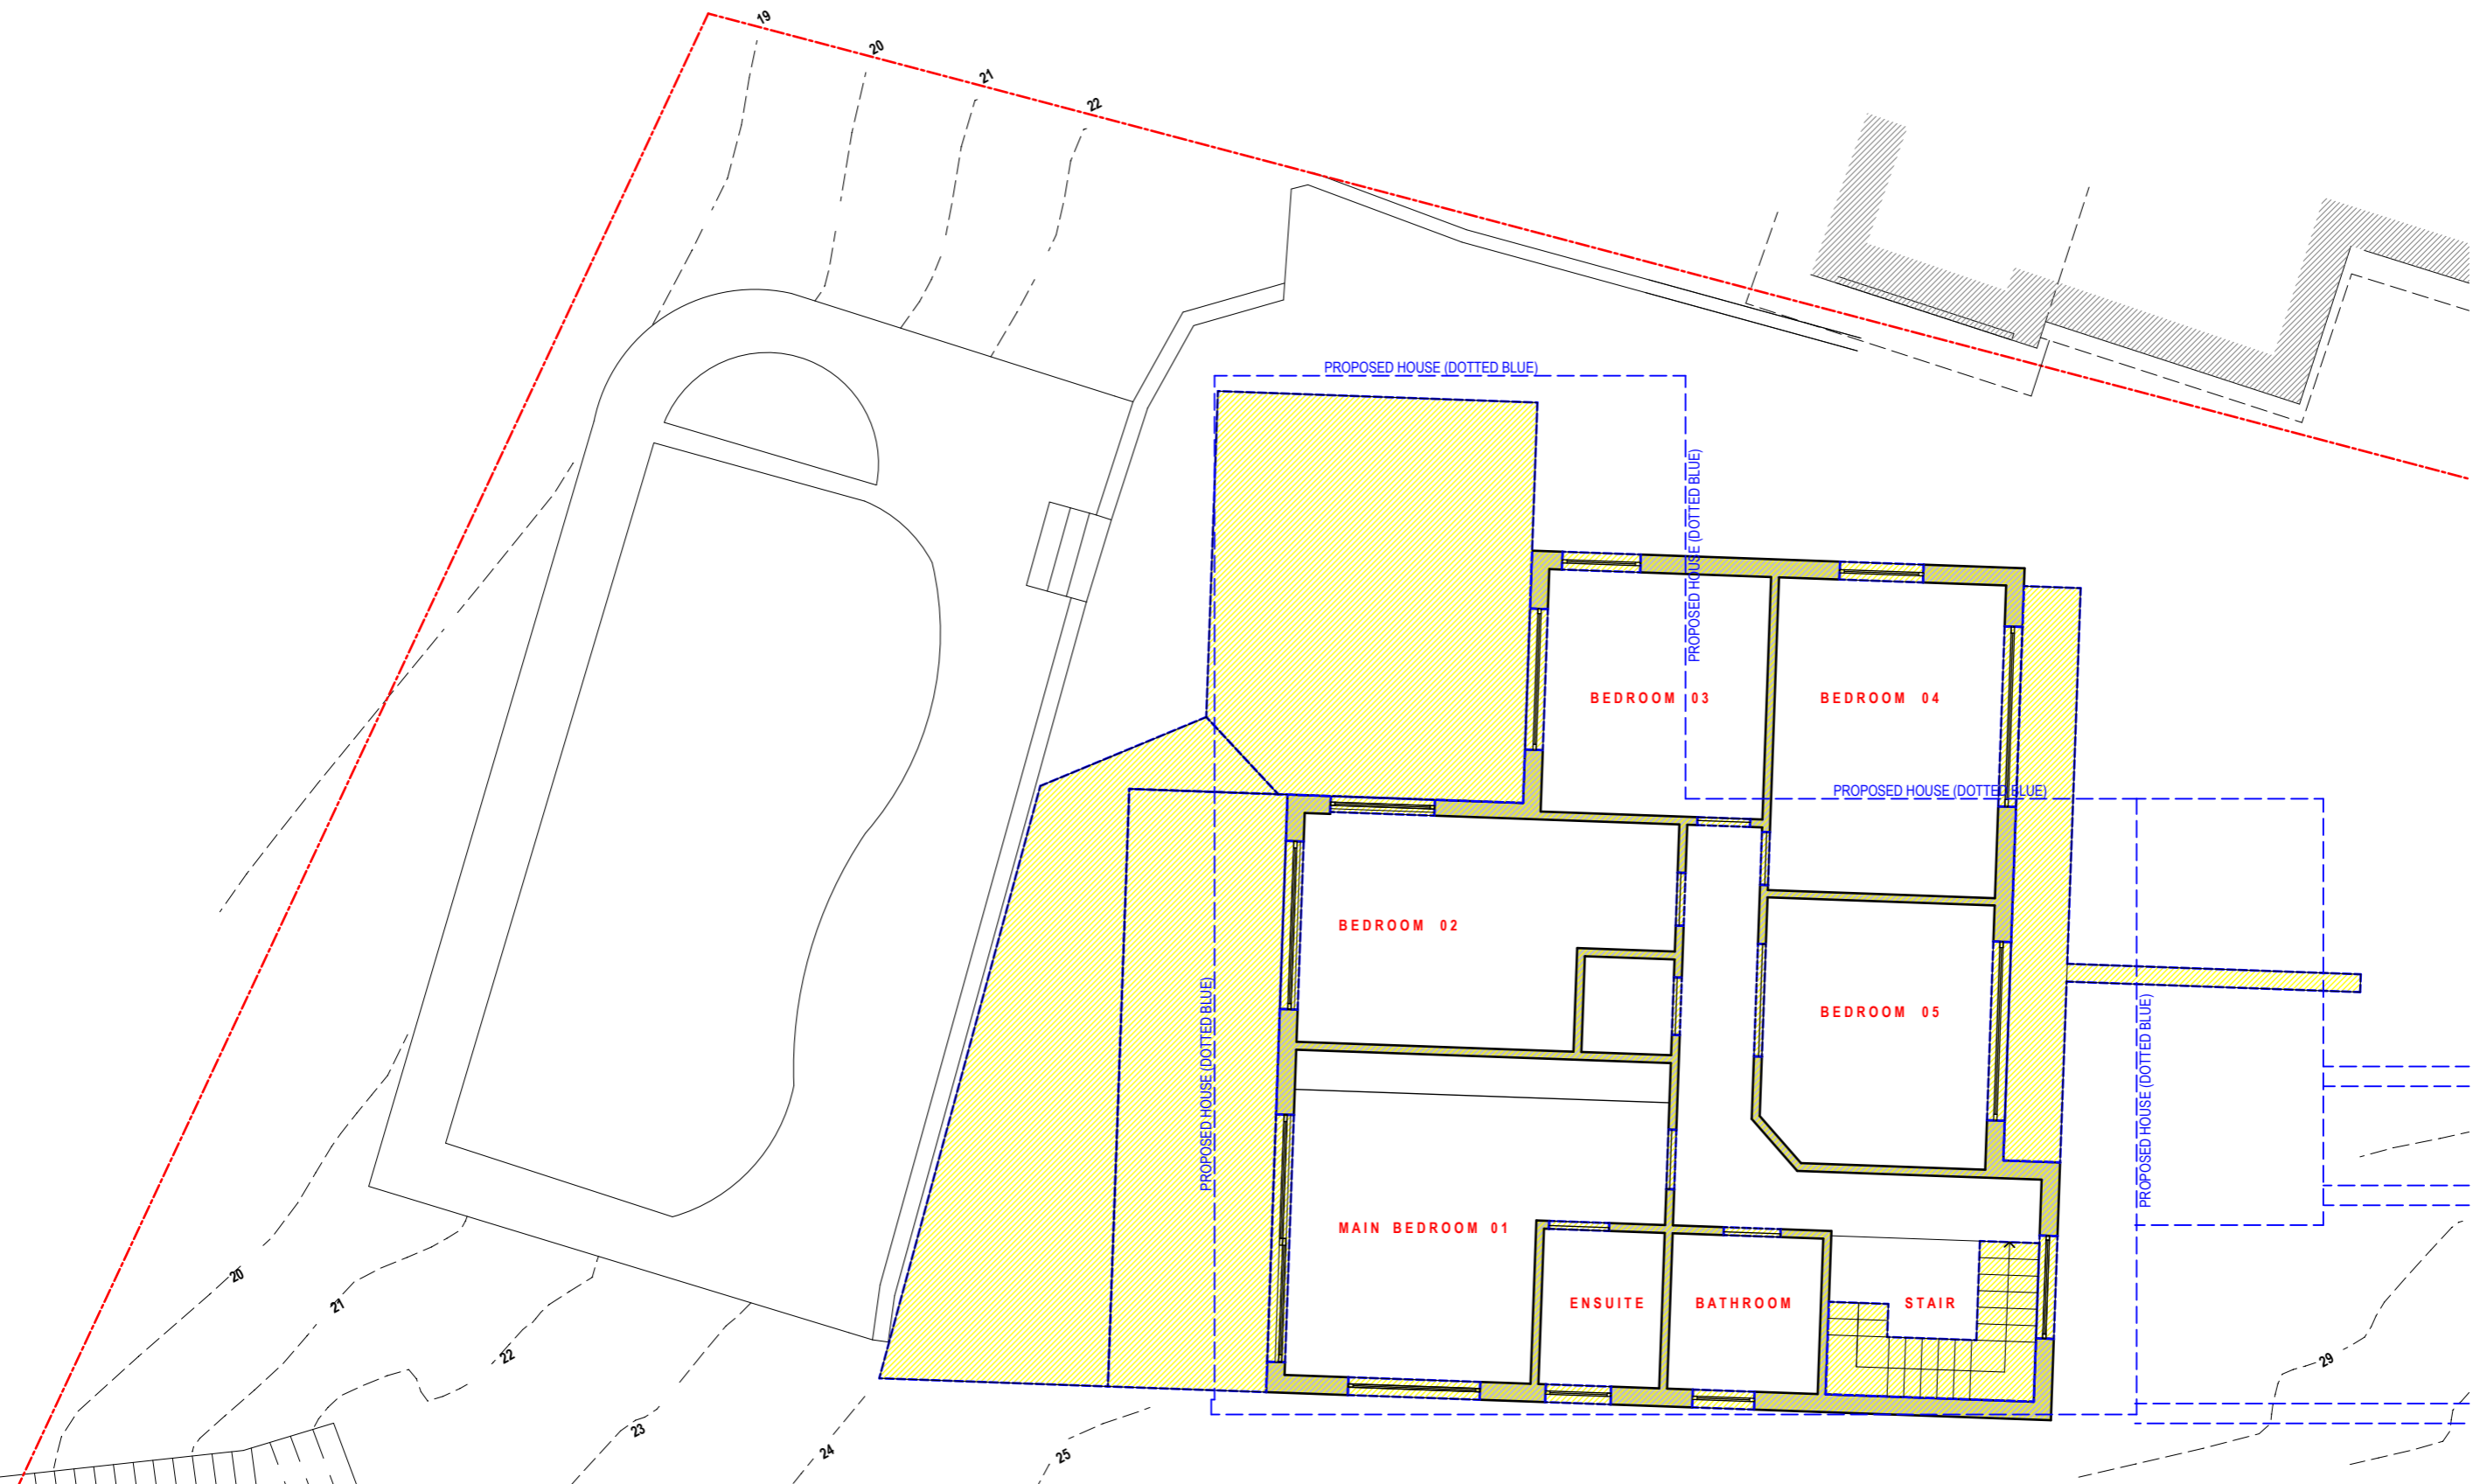

EXISTING FIRST LEVEL
SCALE 1:100 @ A3
AREA: 119m2

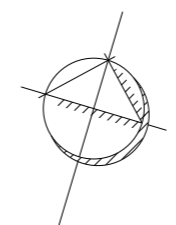

LEGEND

- TO BE DEMOLISHED
- OUTLINE OF PROPOSED

REVISIONS
20.02.2020_DA SUBMISSION_A


CASE ORNSBY DESIGN PTY LTD.
M. +61 4 99 057 626
E. case@caseornsbys.com
W. caseornsbys.com
P.O.Box 154,
Newport Beach
2106, NSW

SCALE: 1:100
DATE: 06.03.19
PROJECT No: 102


EXISTING FIRST FLOOR PLAN / DEMO

DA_06 A

This drawing is prepared for DA submission only. Case Ornsby Design Pty Ltd. is not responsible for the accuracy of information provided by consultants. Copyright 2019. This drawing is copyright and must not be retained, copied or used without the written consent of Case Ornsby Design Pty Ltd.

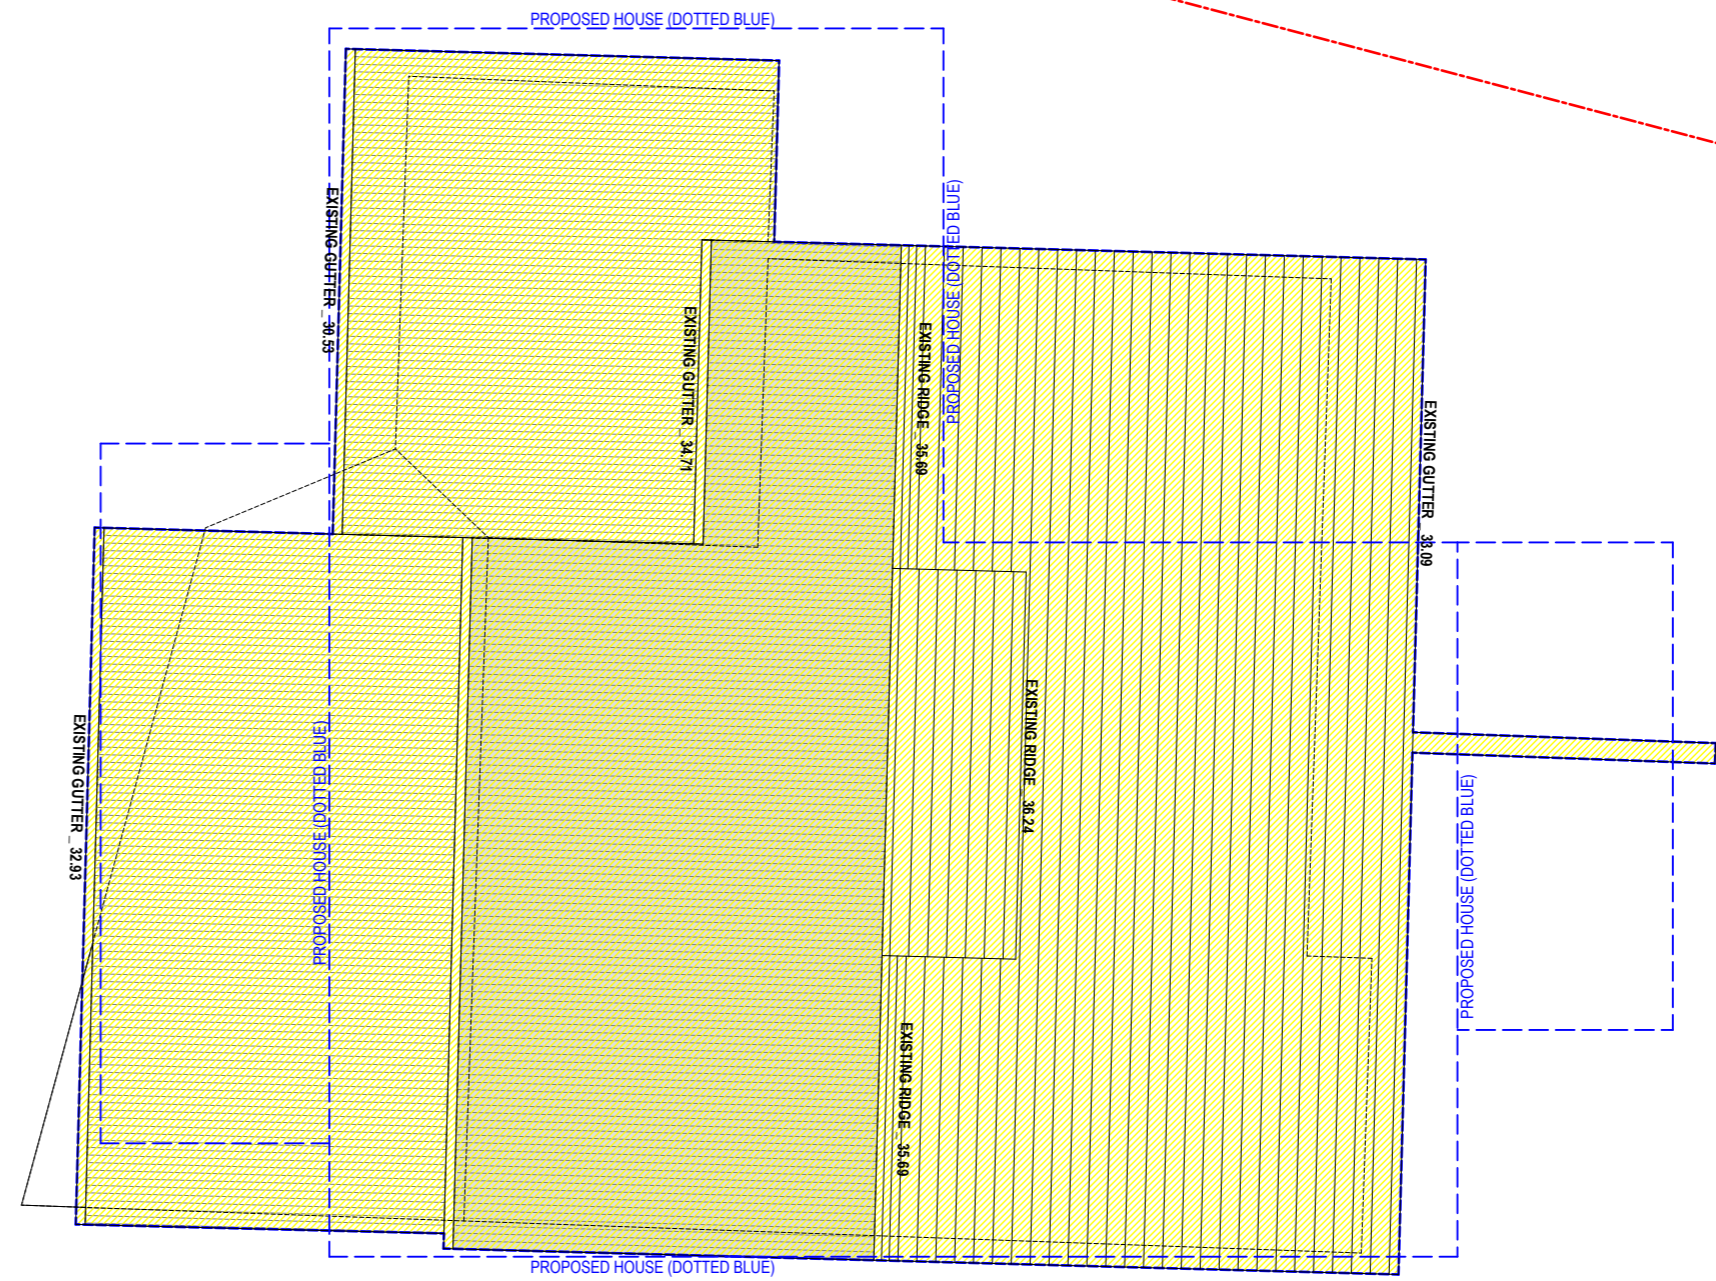

EXISTING ROOF PLAN
SCALE 1:100 @A3

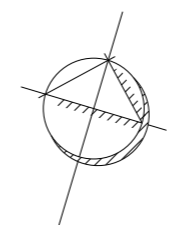

- LEGEND**
- TO BE DEMOLISHED
 - OUTLINE OF PROPOSED

REVISIONS
20.02.2020_DA SUBMISSION_A

CASE ORNSBY DESIGN PTY LTD.

M. +61 4 99 057 626
E. case@caseornsbys.com
W. caseornsbys.com


P.O.Box 154,
Newport Beach
2106, NSW

SCALE: 1:100
DATE: 06.03.19
PROJECT No: 102

EXISTING ROOF
PLAN / DEMO

DA_07 A

This drawing is prepared for DA submission only. Case Ornsby Design Pty Ltd. is not responsible for the accuracy of information provided by consultants. Copyright 2019. This drawing is copyright and must not be retained, copied or used without the written consent of Case Ornsby Design Pty Ltd.

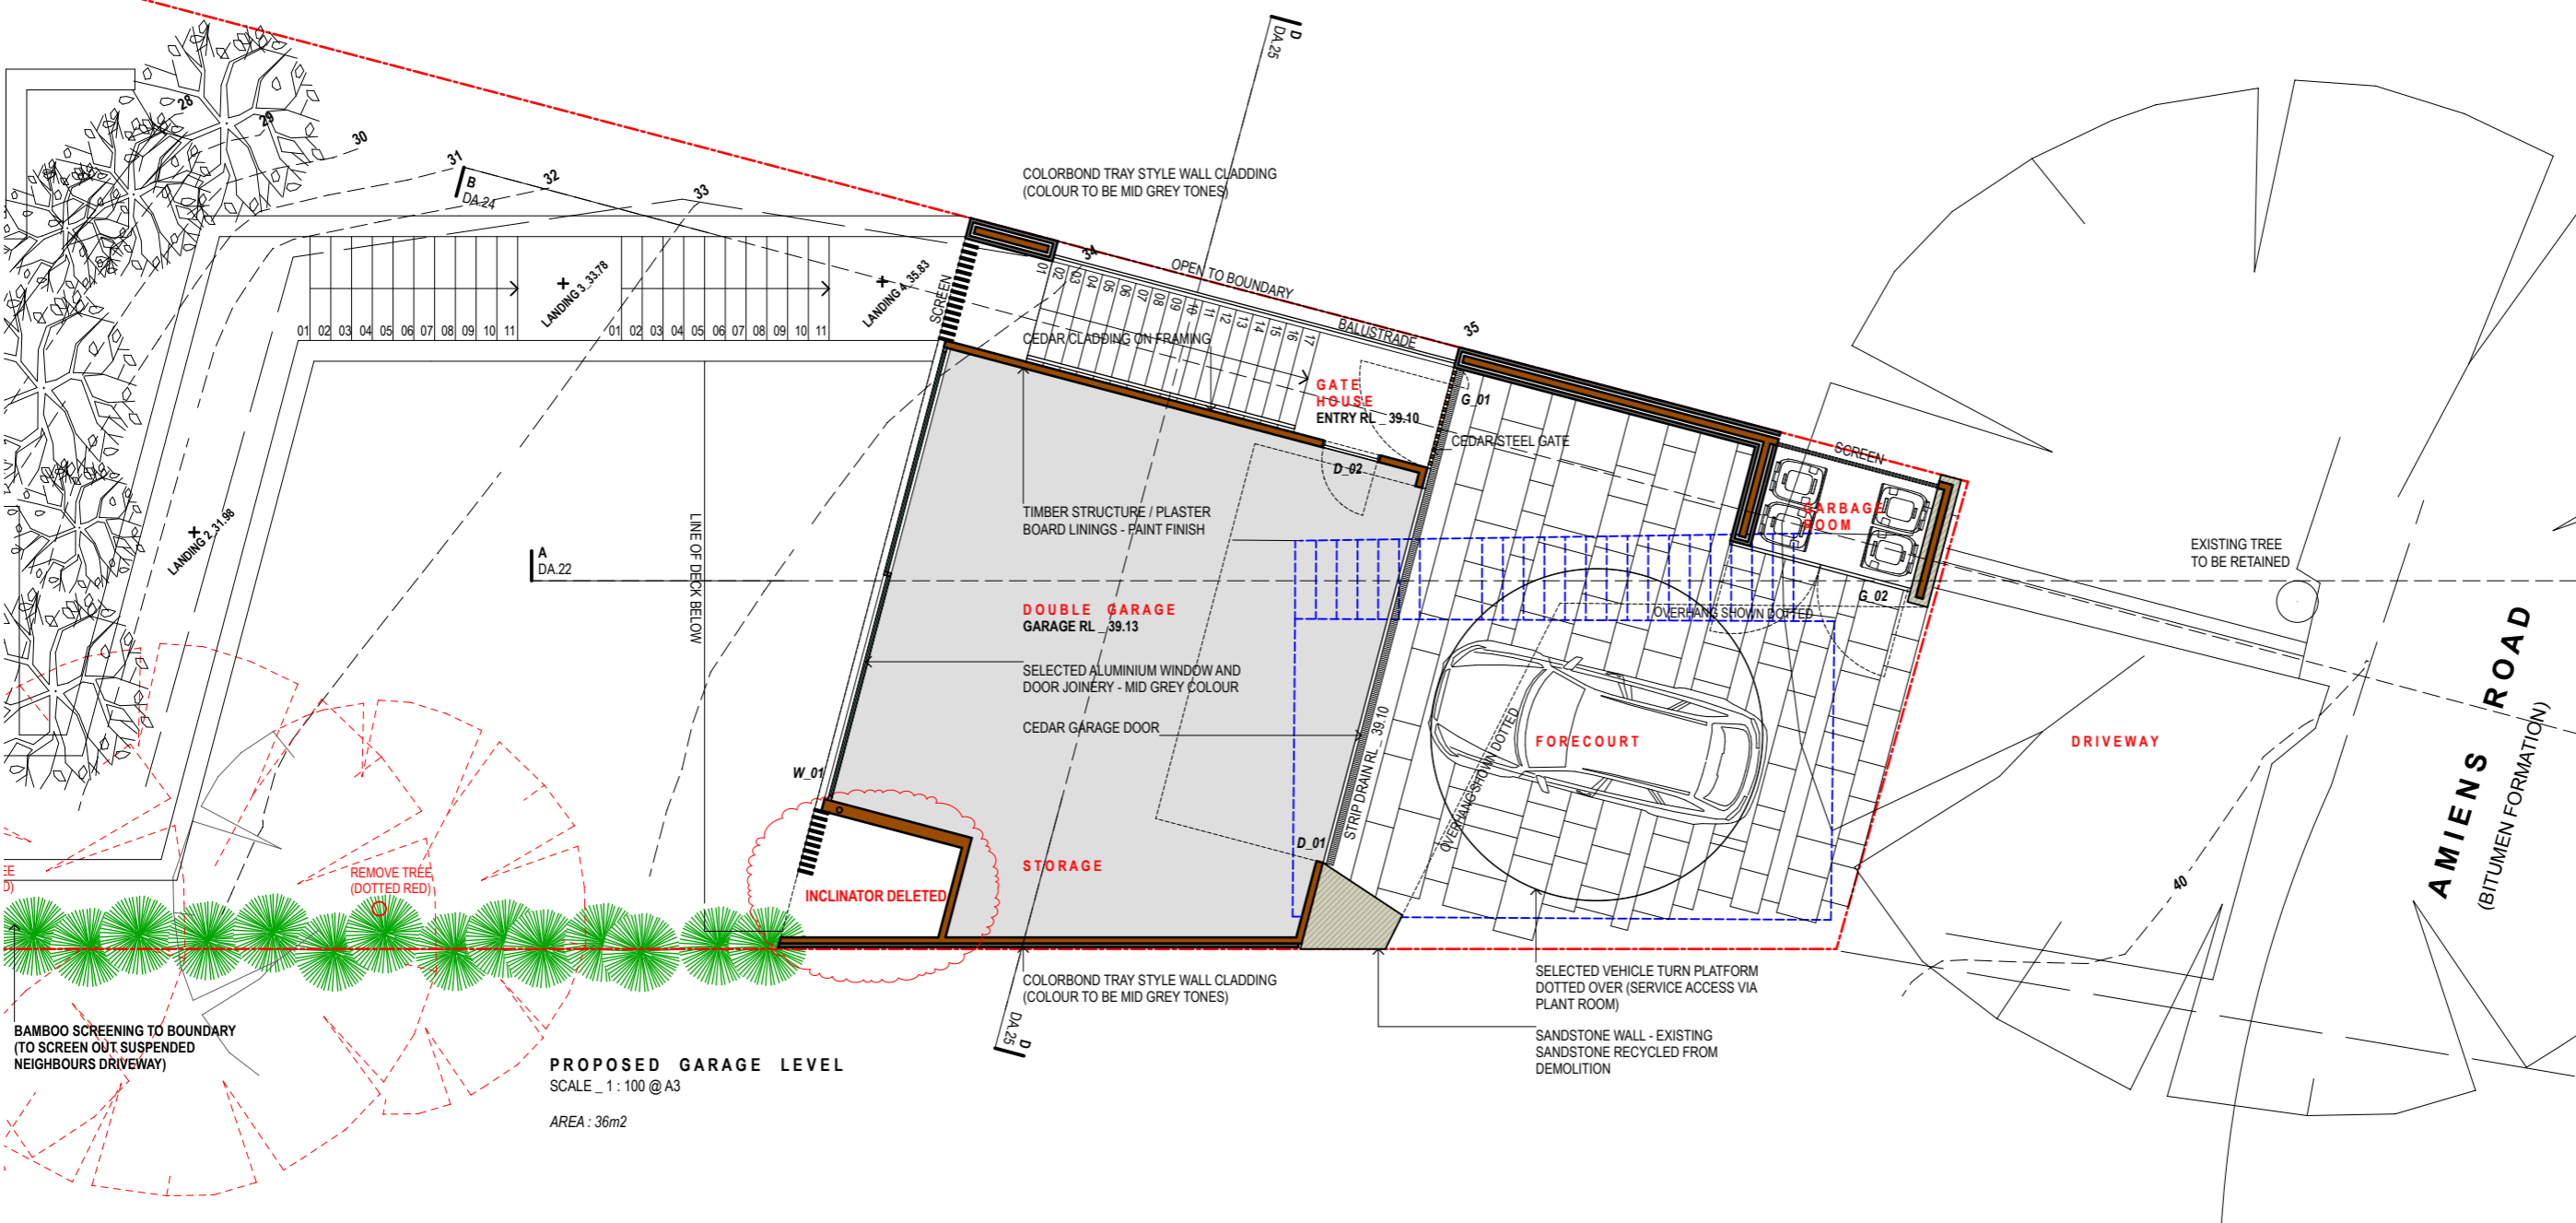

PROPOSED GARAGE LEVEL
SCALE : 1 : 100 @ A3
AREA : 36m²

REVISIONS
20.02.2020. DA SUBMISSION_A
15.04.2020. DA AMENDMENTS/
DELETE INCLINATOR_B

CASE ORNSBY DESIGN PTY LTD.

M. +61 4 99 057 626
E. case@caseornsbys.com
W. caseornsbys.com

P.O.Box 154,
Newport Beach
2106, NSW

SCALE: 1 : 100
DATE: 06.03.19
PROJECT No: 102

**PROPOSED GARAGE -
STREET LEVEL**

This drawing is prepared for DA submission only. Case Ornsby Design Pty Ltd. is not responsible for the accuracy of information provided by consultants. Copyright 2019. This drawing is copyright and must not be retained, copied or used without the written consent of Case Ornsby Design Pty Ltd.

REVISIONS
20.02.2020 DA SUBMISSION_A
15.04.2020 DA AMENDMENTS/
DELETE INCLINATOR_B

CASE ORNSBY DESIGN PTY LTD.

M. +61 4 99 057 626
E. case@caseornsbym.com
W. caseornsbym.com


P.O.Box 154,
Newport Beach
2106, NSW

SCALE: 1 : 100
DATE: 06.03.19
PROJECT No: 102

PROPOSED STUDIO PLAN
BELOW GARAGE

DA_09 B

This drawing is prepared for DA submission only.
Case Ornsby Design Pty Ltd. is not responsible for the accuracy of information provided by consultants.
Copyright 2019
This drawing is copyright and must not be retained, copied or used without the written consent of Case Ornsby Design Pty Ltd.

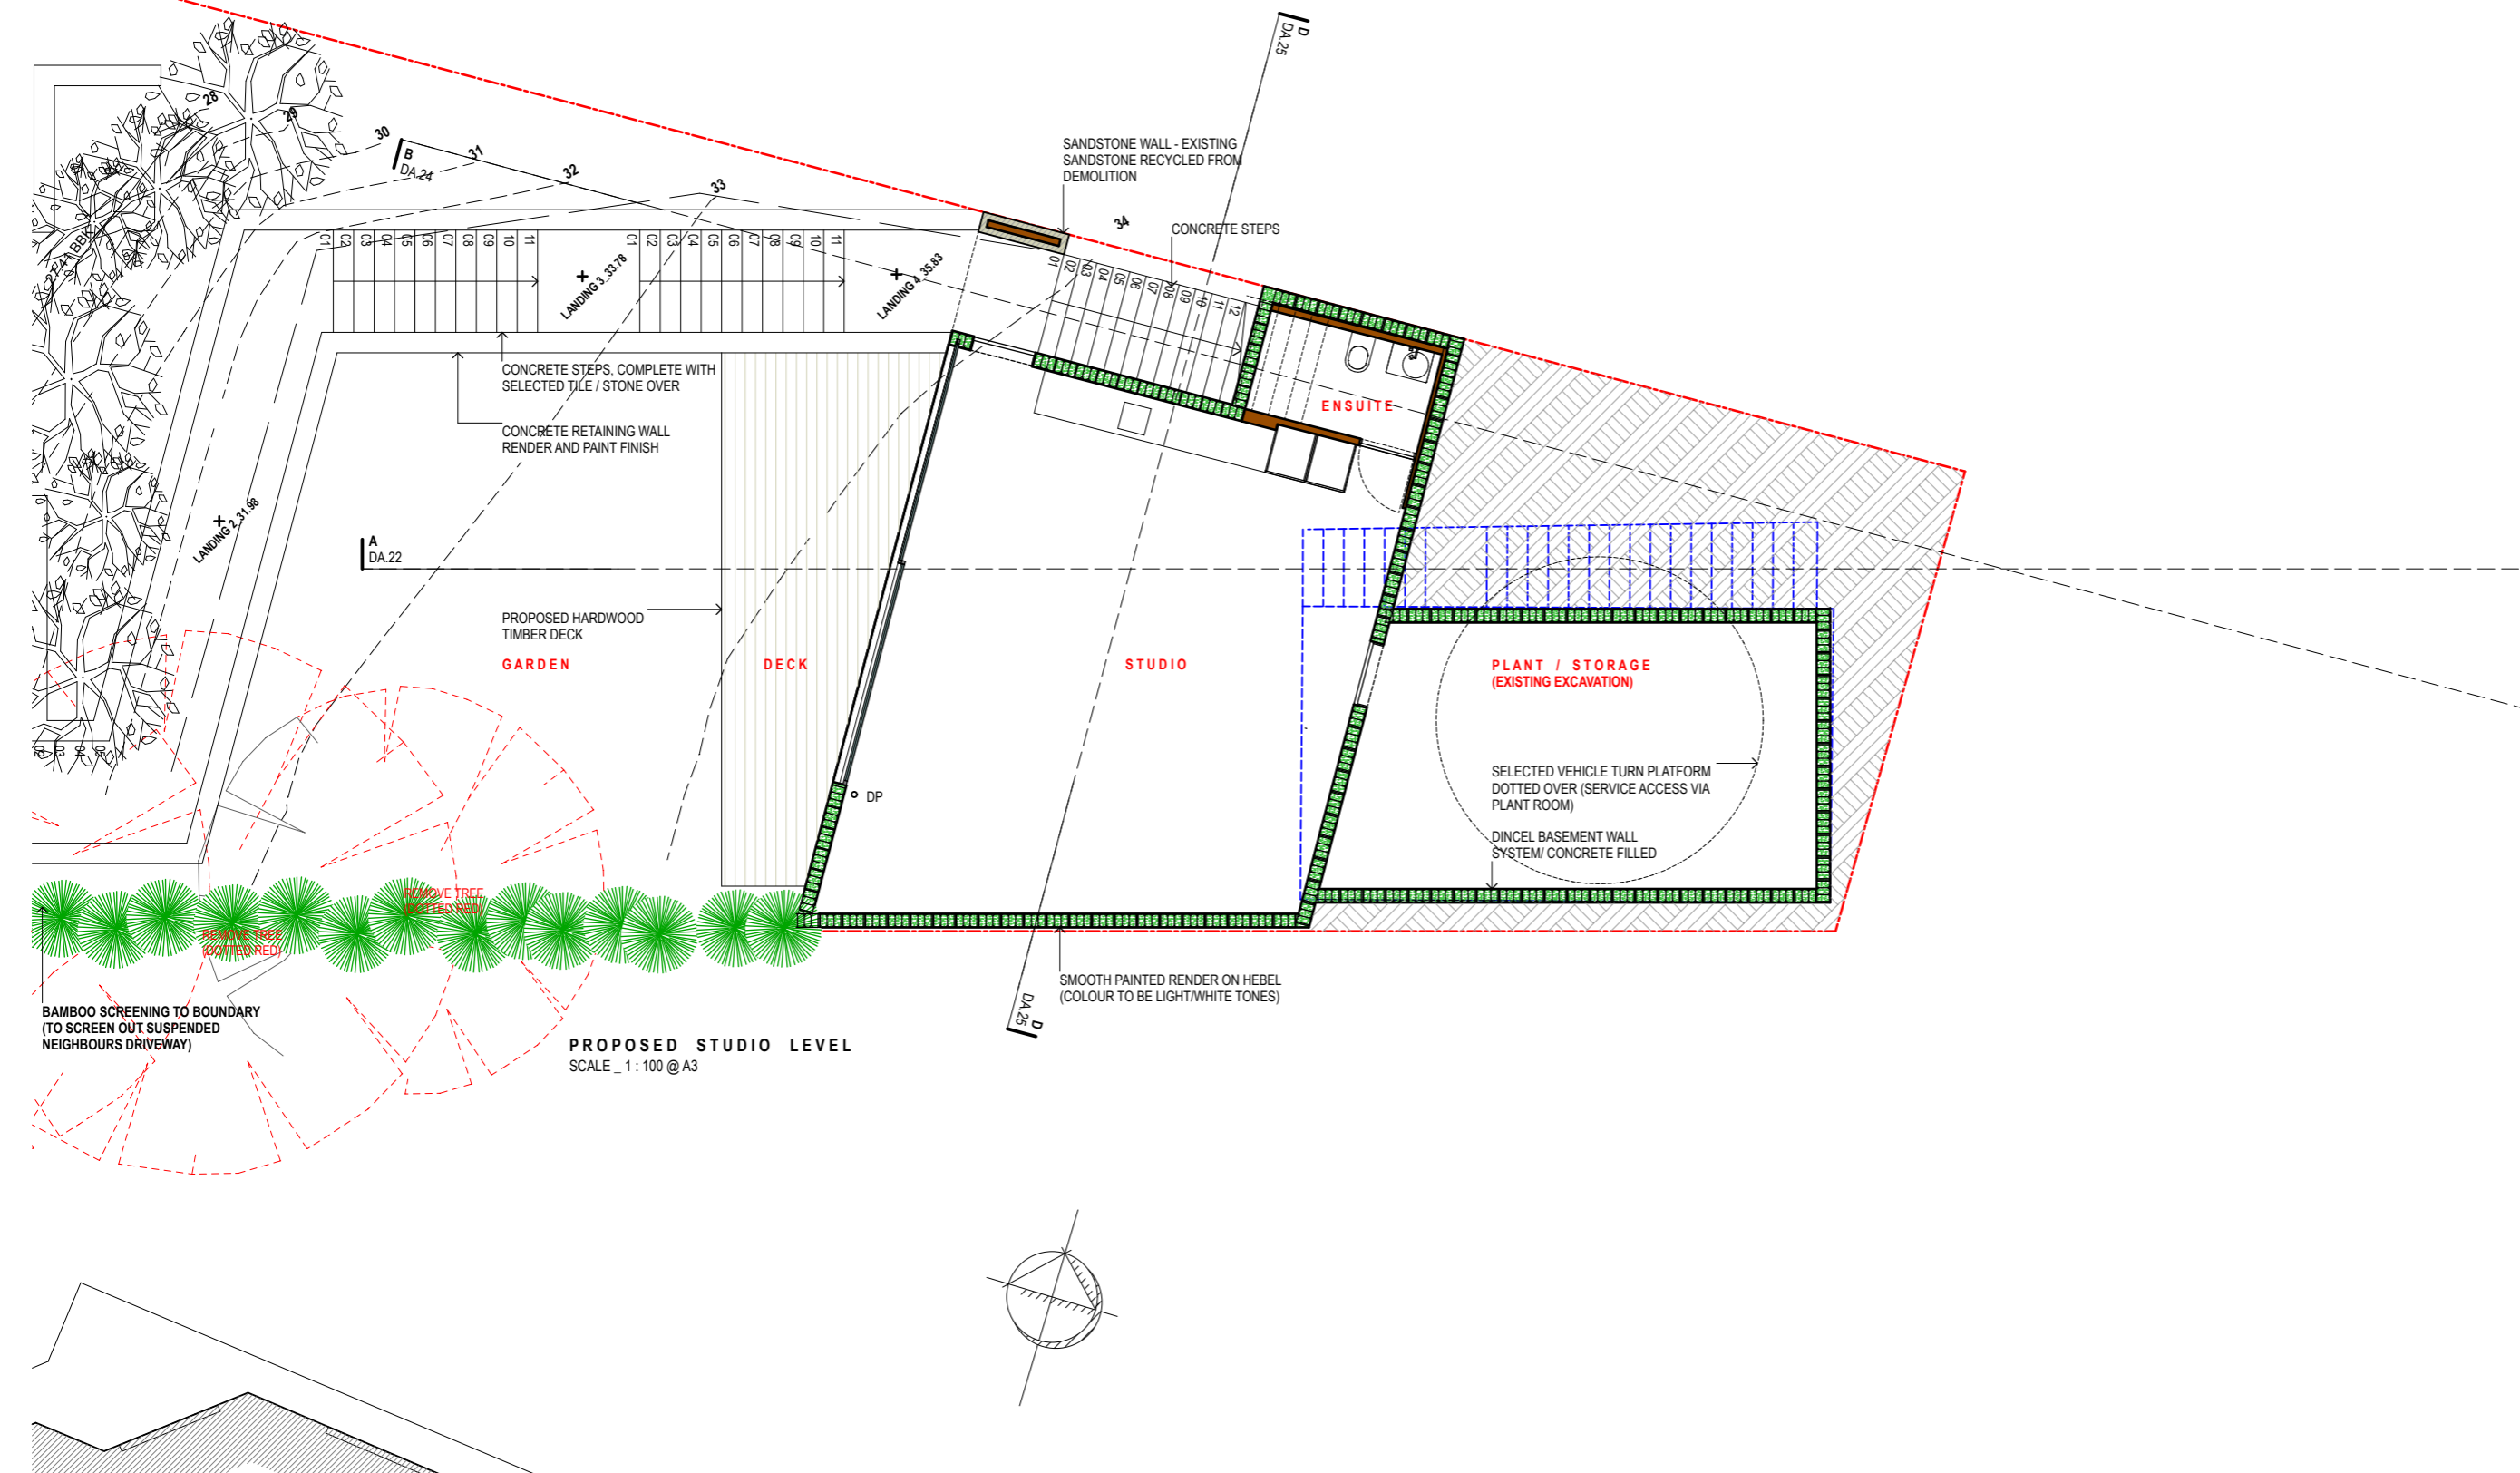



PROPOSED BASEMENT LEVEL
SCALE 1:100 @ A3

REVISIONS
20.02.2020_DA SUBMISSION_A


CASE ORNSBY DESIGN PTY LTD.
M. +61 4 99 057 626
E. case@caseornsbys.com
W. caseornsbys.com
P.O. Box 154,
Newport Beach
2106, NSW

SCALE: 1:100
DATE: 06.03.19
PROJECT No: 102


PROPOSED BASEMENT / POOL PLAN

DA_10 A

This drawing is prepared for DA submission only. Case Ormsby Design Pty Ltd. is not responsible for the accuracy of information provided by consultants. Copyright 2019. This drawing is copyright and must not be retained, copied or used without the written consent of Case Ormsby Design Pty Ltd.

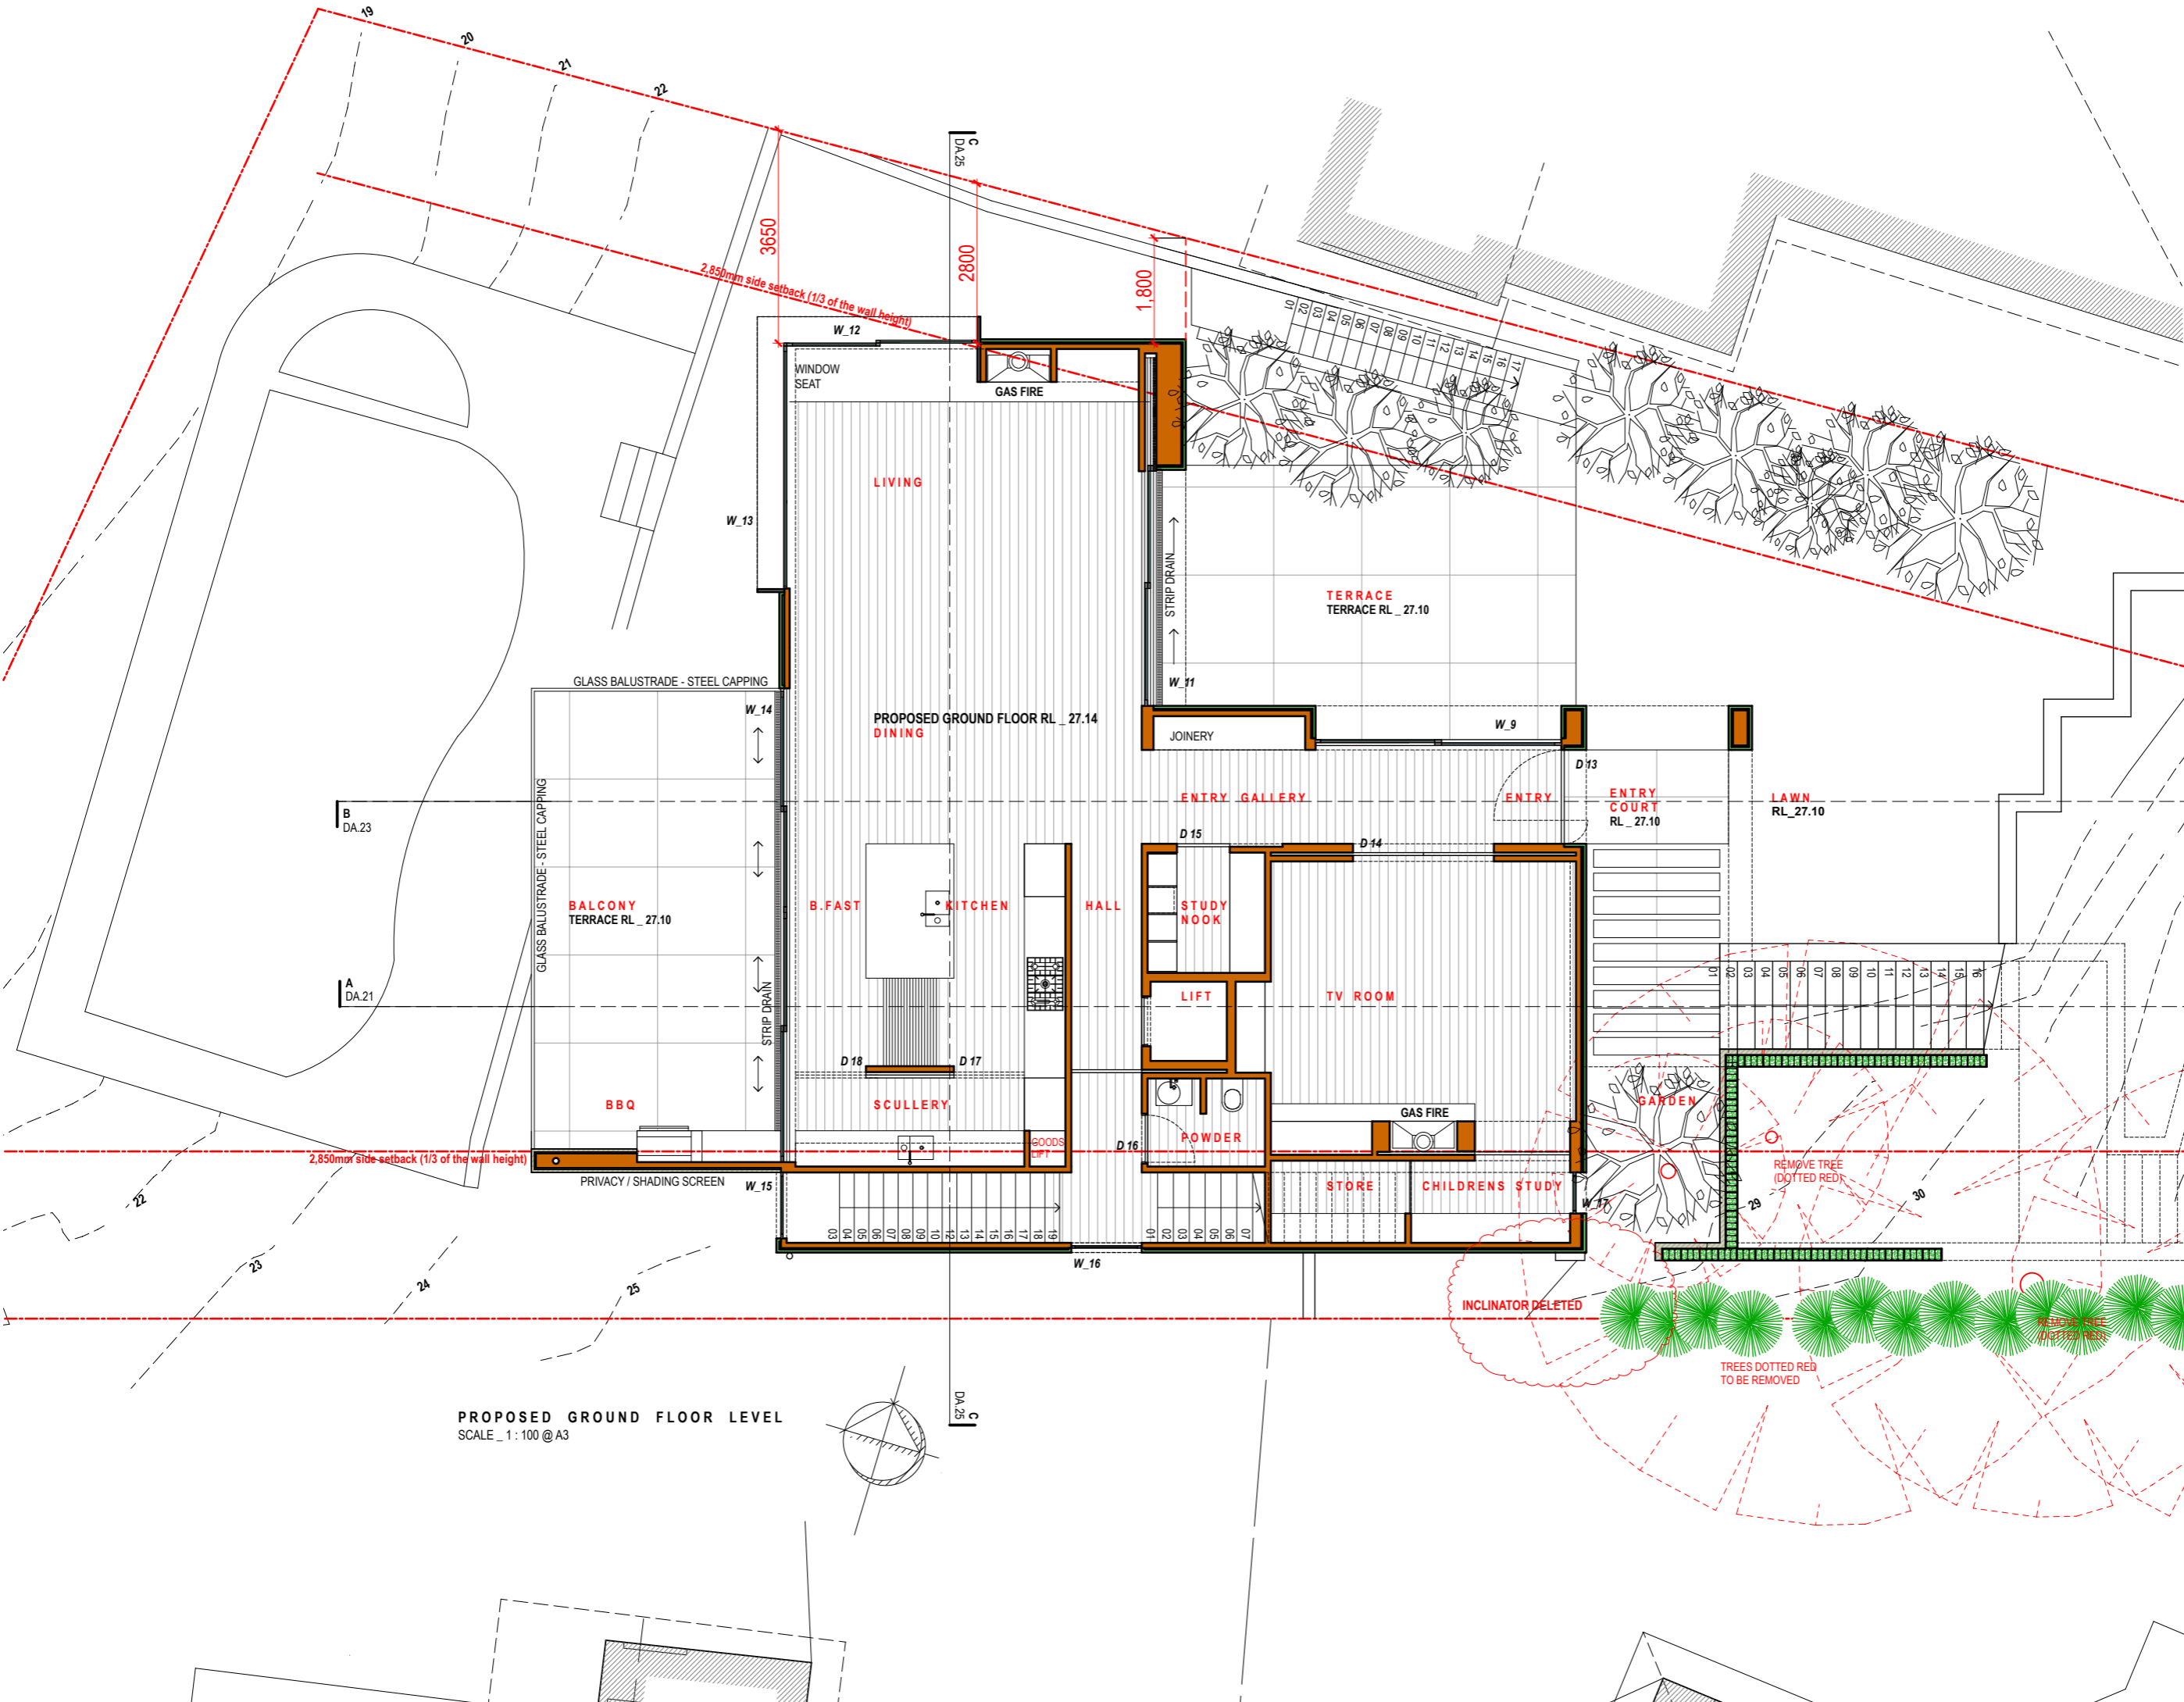

PROPOSED GROUND FLOOR LEVEL
SCALE 1:100 @A3

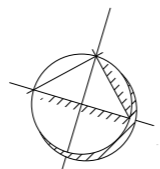

REVISIONS
20.02.2020 DA SUBMISSION A
15.04.2020 DA AMENDMENTS/
DELETE INCLINATOR B

CASE ORNSBY DESIGN PTY LTD.

M. +61 4 99 057 626
E. case@caseornsb.com
W. caseornsb.com

P.O.Box 154,
Newport Beach
2106, NSW

SCALE: 1:100


DATE: 06.03.19

PROJECT No: 102

PROPOSED GROUND
FLOOR PLAN

DA_11 B

This drawing is prepared for DA submission only. Case Ornsby Design Pty Ltd. is not responsible for the accuracy of information provided by consultants. Copyright 2019. This drawing is copyright and must not be retained, copied or used without the written consent of Case Ornsby Design Pty Ltd.

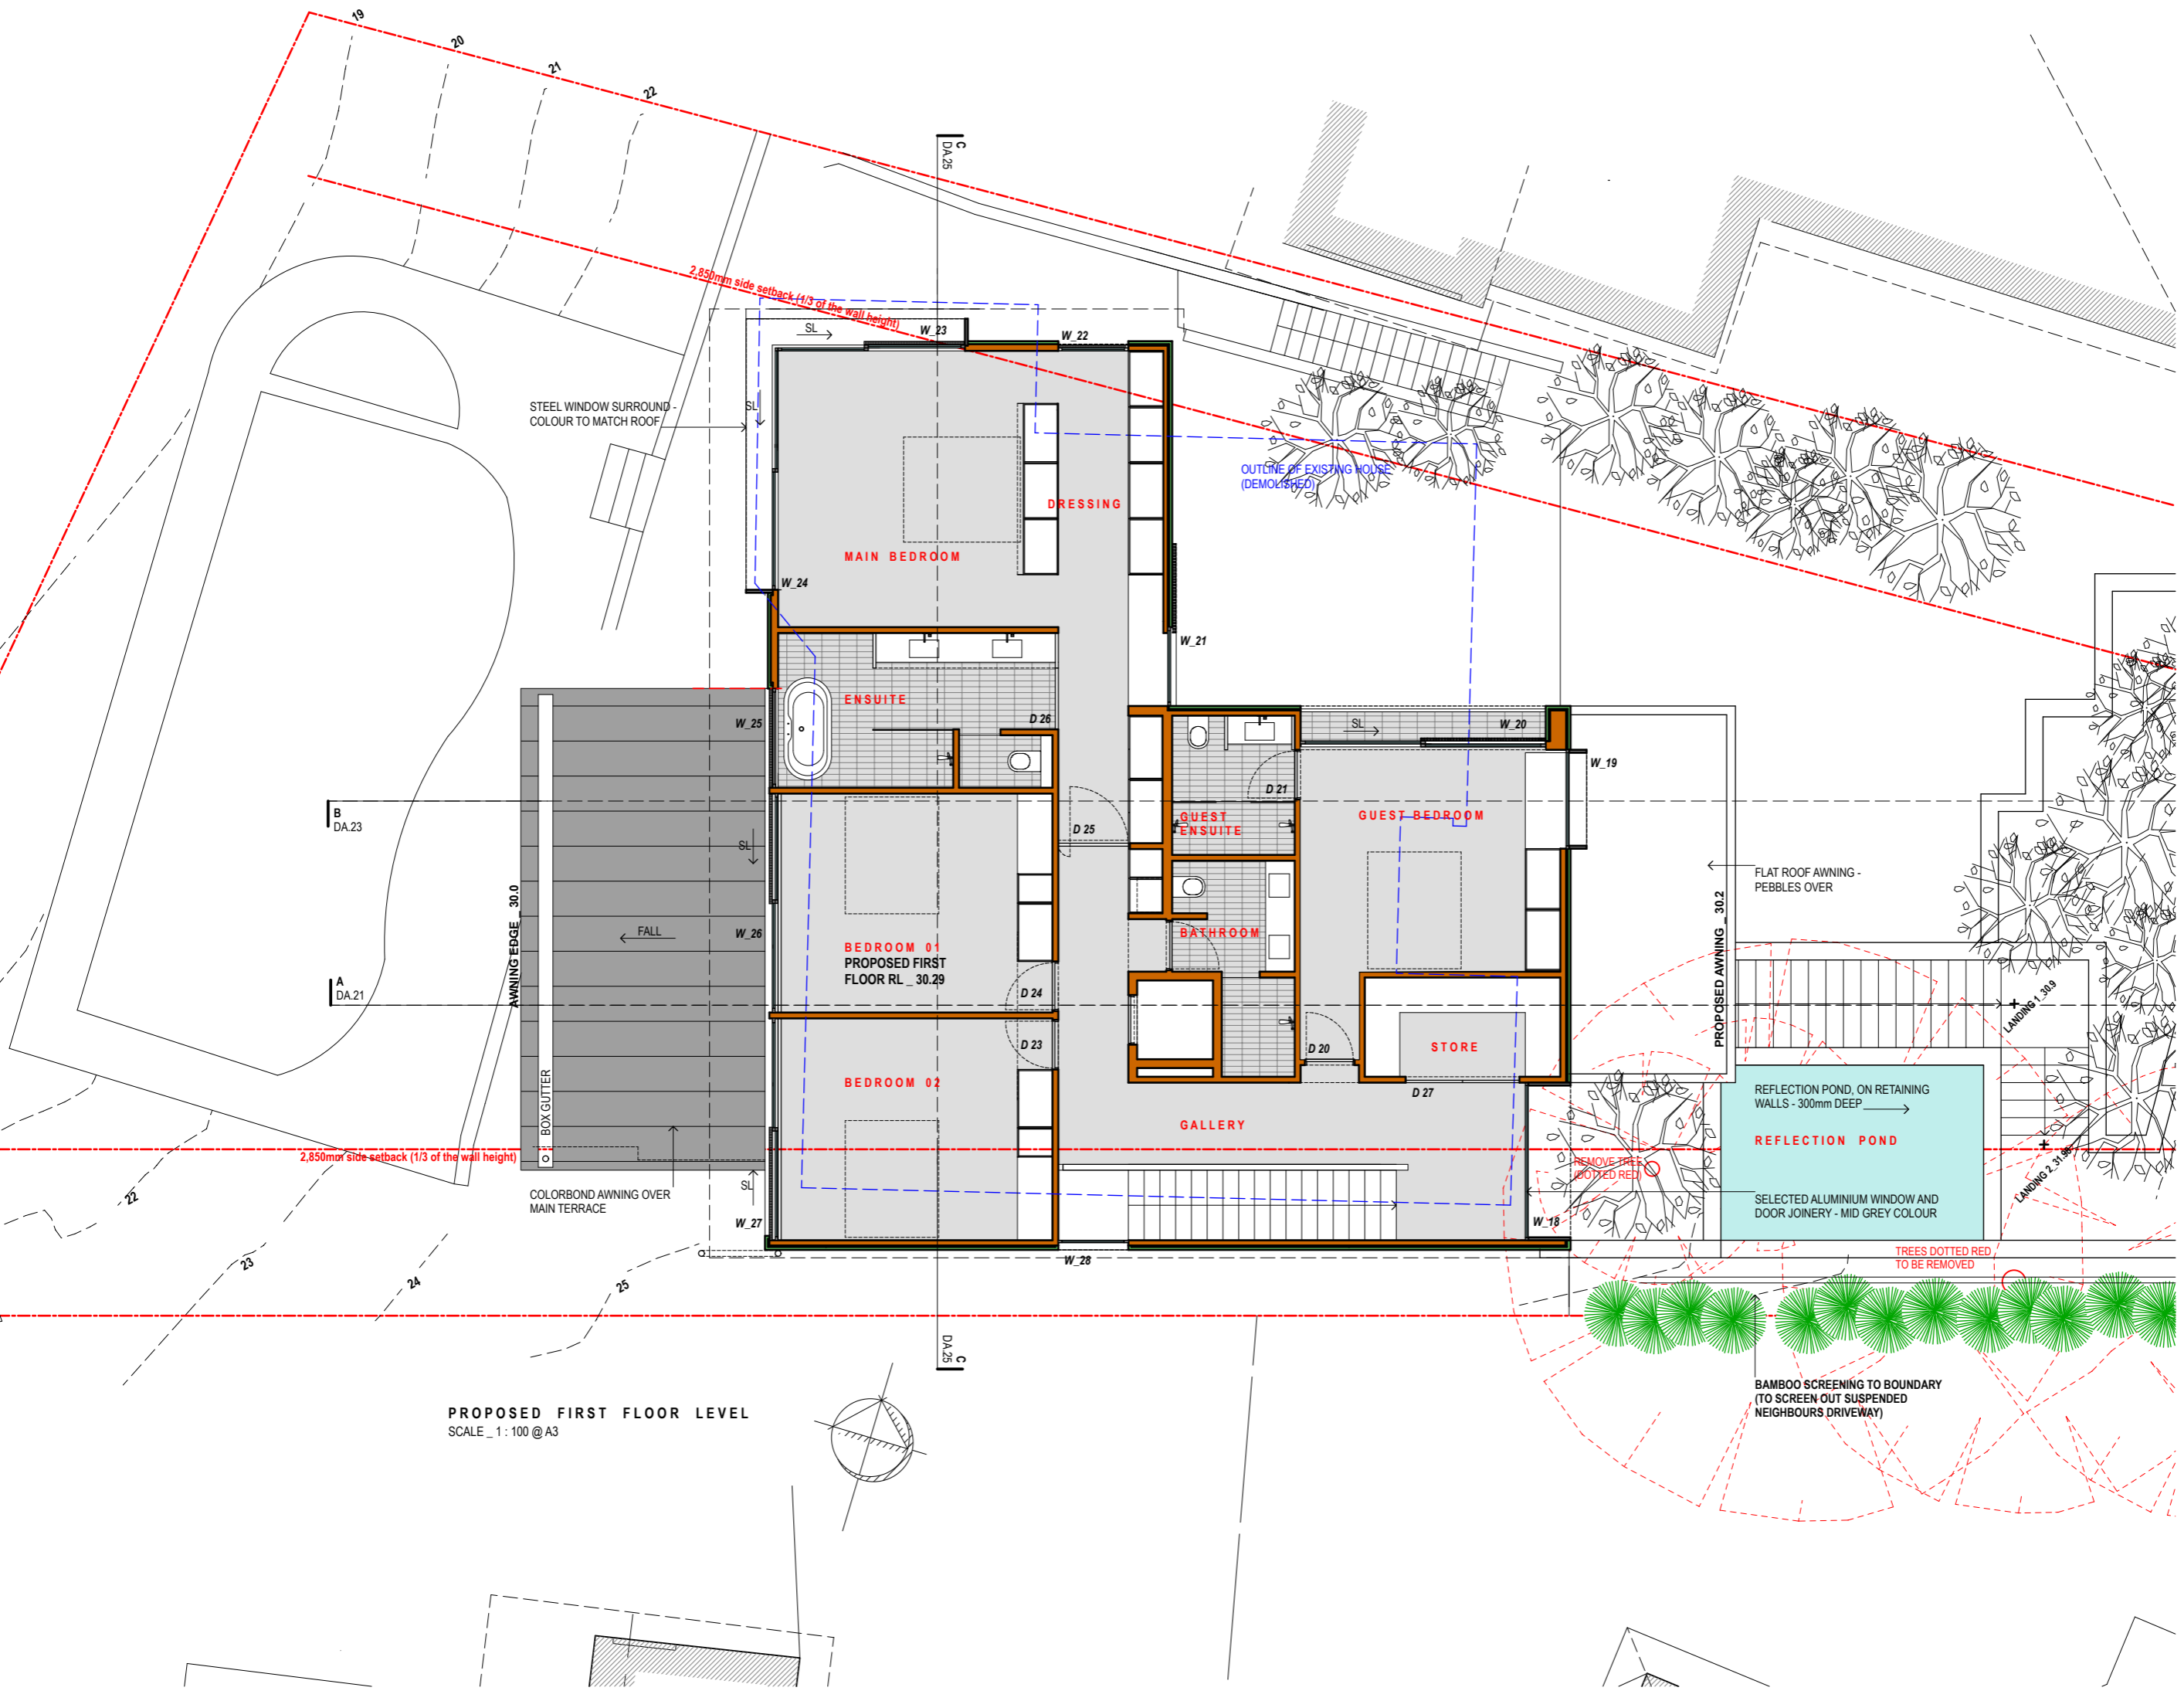

PROPOSED FIRST FLOOR LEVEL
SCALE 1:100 @A3

REVISIONS
20.02.2020_DA SUBMISSION_A


CASE ORNSBY DESIGN PTY LTD.
M. +61 4 99 057 626
E. case@caseornsbys.com
W. caseornsbys.com
P.O. Box 154,
Newport Beach
2106, NSW

SCALE: 1:100
DATE: 06.03.19
PROJECT No: 102


PROPOSED FIRST FLOOR

DA_12 A

This drawing is prepared for DA submission only. Case Ornsby Design Pty Ltd. is not responsible for the accuracy of information provided by consultants. Copyright 2019. This drawing is copyright and must not be retained, copied or used without the written consent of Case Ornsby Design Pty Ltd.

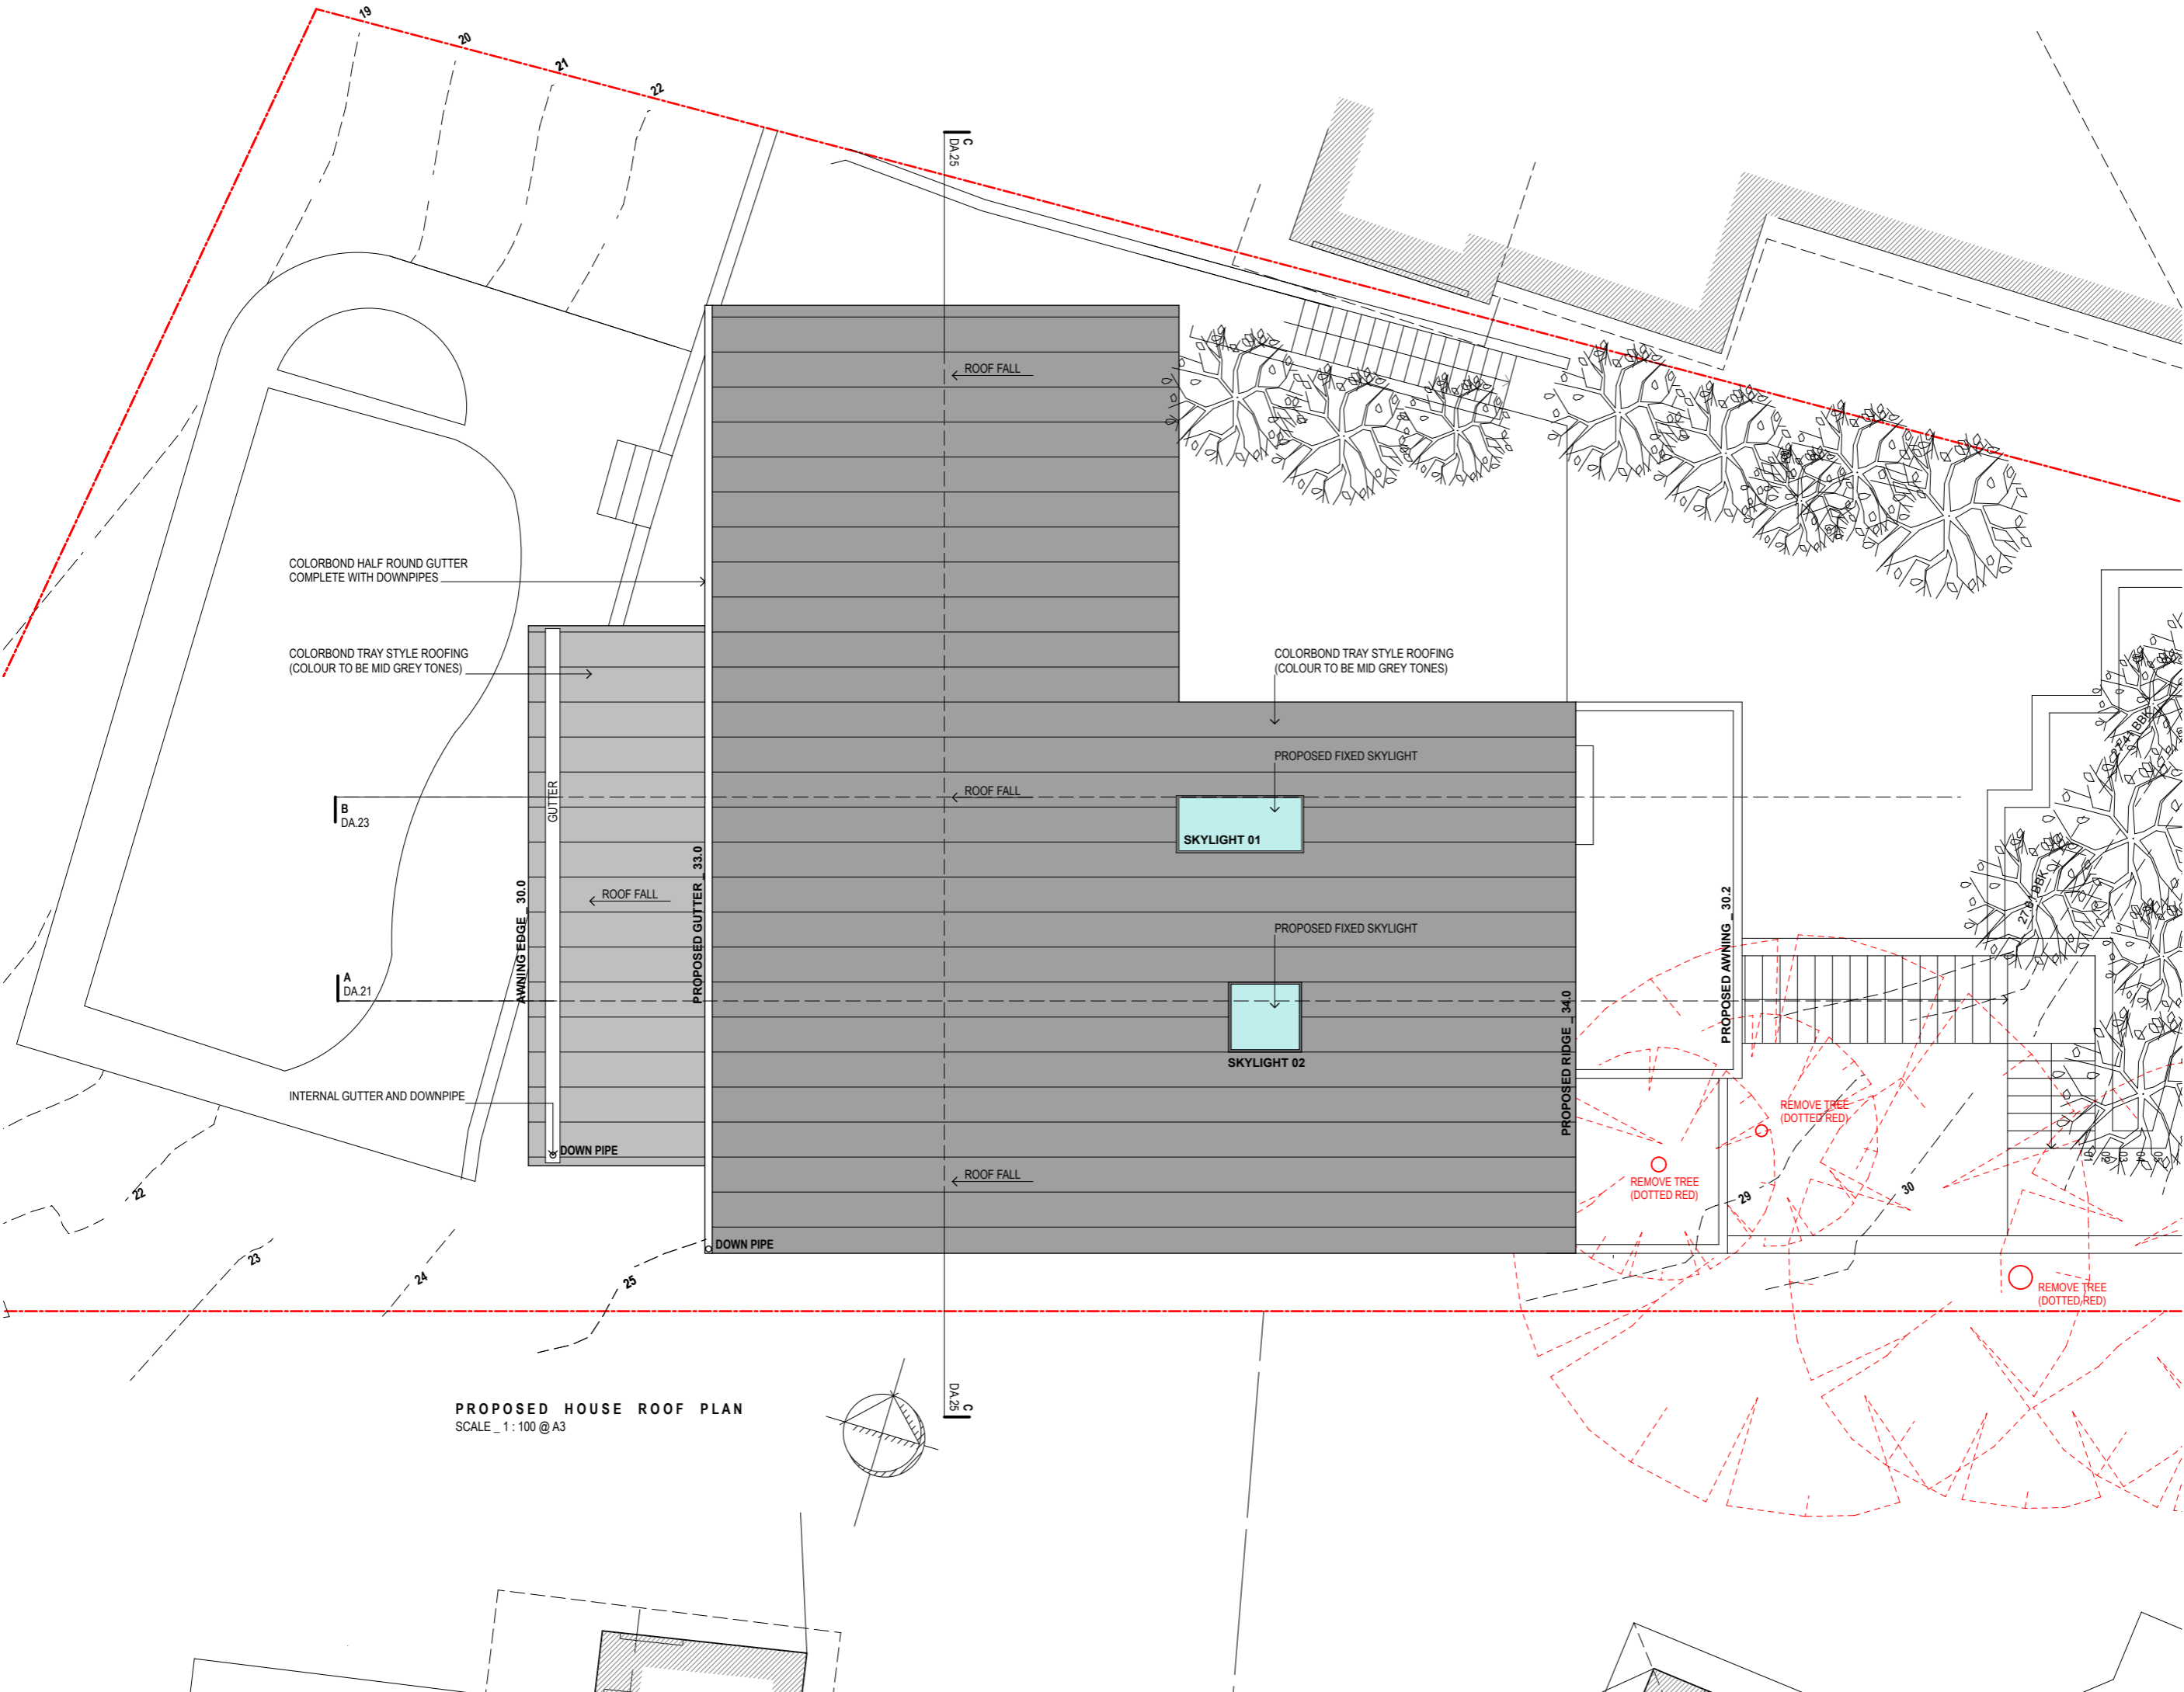

PROPOSED HOUSE ROOF PLAN
SCALE 1:100 @A3

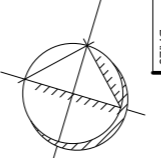

REVISIONS
20.02.2020 DA SUBMISSION_A
15.04.2020 DA AMENDMENTS/
DELETE INCLINATOR_B

CASE ORNSBY DESIGN PTY LTD.

M. +61 4 99 057 626
E. case@caseornsbym.com
W. caseornsbym.com


P.O.Box 154,
Newport Beach
2106, NSW

SCALE: 1:100
DATE: 06.03.19
PROJECT No: 102

PROPOSED HOUSE
ROOF PLAN

DA_13 B

This drawing is prepared for DA submission only. Case Ornsby Design Pty Ltd. is not responsible for the accuracy of information provided by consultants. Copyright 2019. This drawing is copyright and must not be retained, copied or used without the written consent of Case Ornsby Design Pty Ltd.

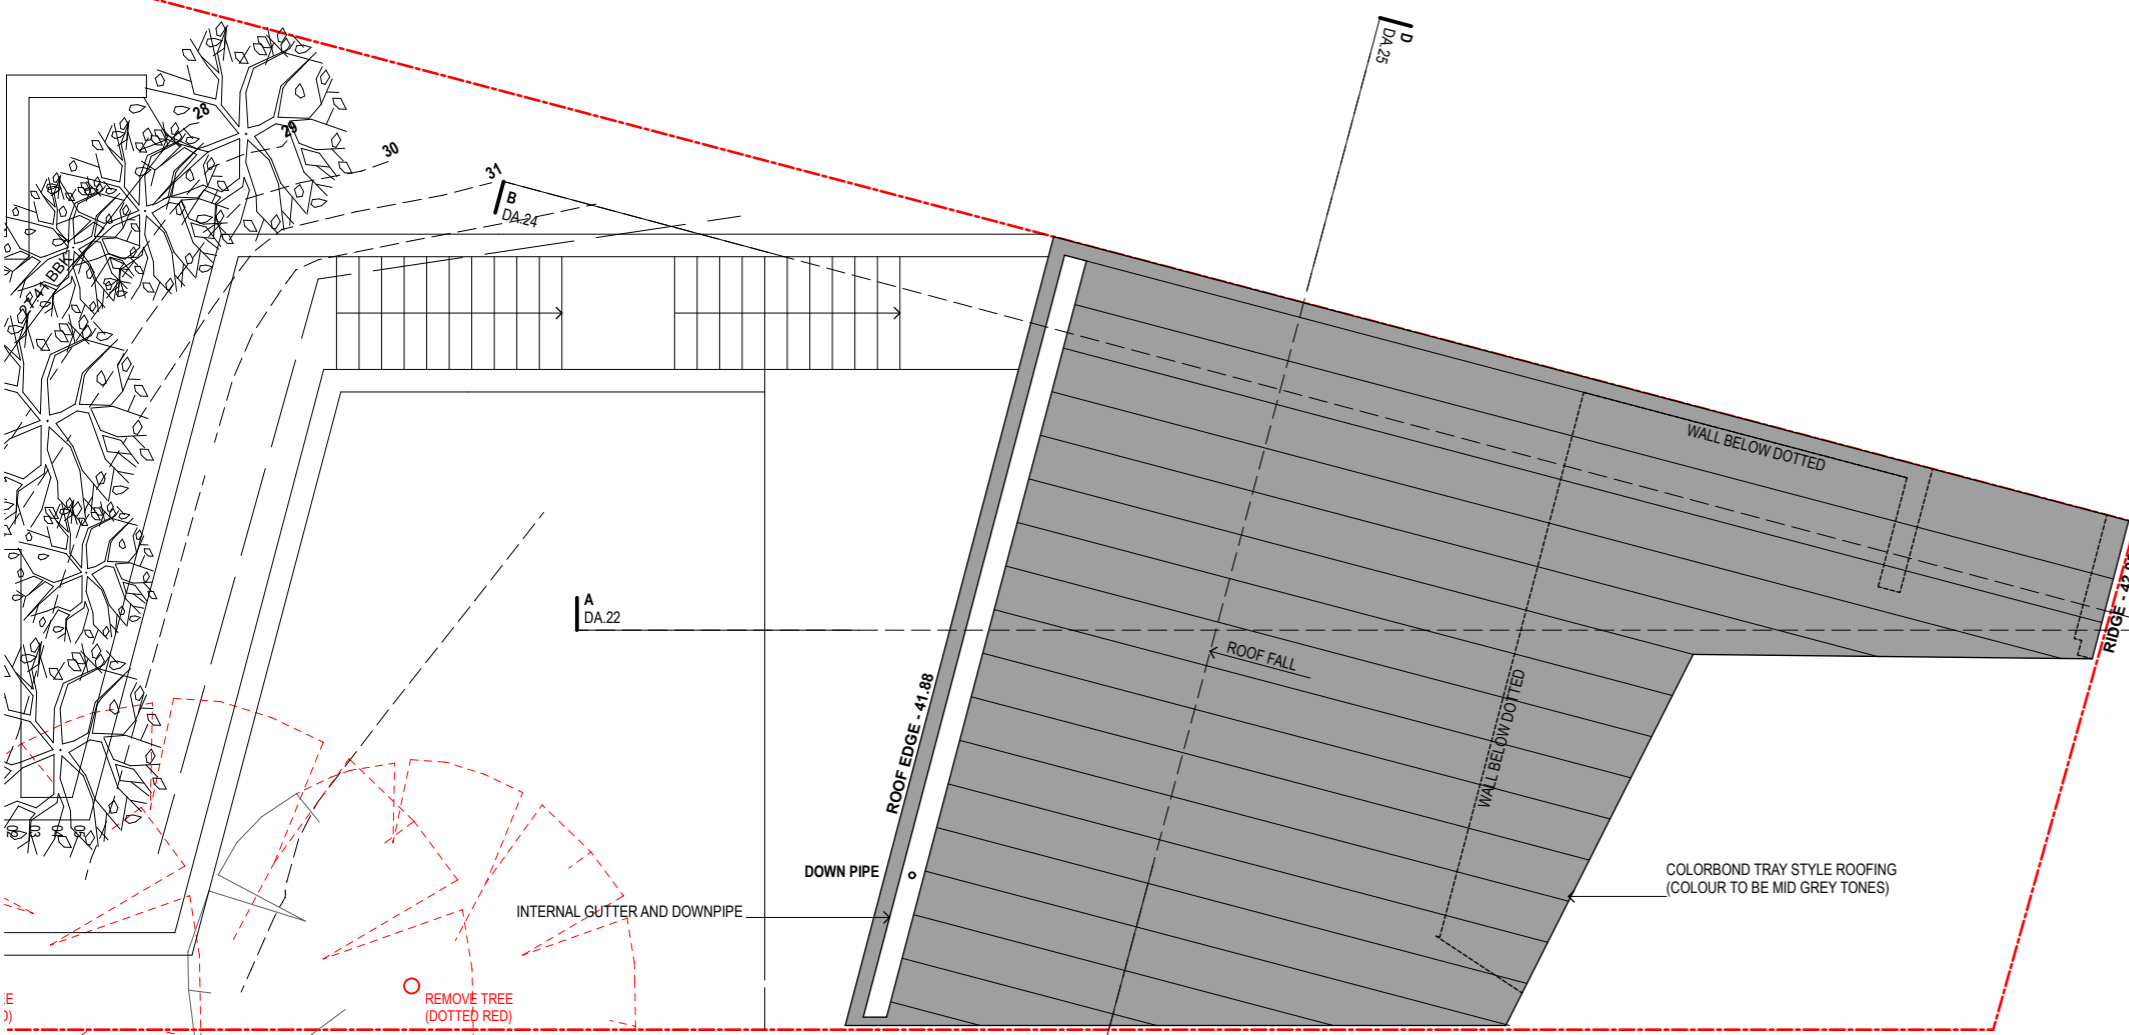

PROPOSED GARAGE ROOF PLAN
SCALE 1:100 @ A3

REVISIONS
20.02.2020 DA SUBMISSION_A
15.04.2020 DA AMENDMENTS/
DELETE INCLINATOR_B

CASE ORNSBY DESIGN PTY LTD.

M. +61 4 99 057 626
E. case@caseornsbys.com
W. caseornsbys.com


P.O.Box 154,
Newport Beach
2106, NSW

SCALE: 1:100
DATE: 06.03.19
PROJECT No: 102

**PROPOSED GARAGE
ROOF PLAN**

DA_14 B

This drawing is prepared for DA submission only.
Case Ormsby Design Pty Ltd. is not responsible for the accuracy of information provided by consultants.
Copyright 2019
This drawing is copyright and must not be retained, copied or used without the written consent of Case Ormsby Design Pty Ltd.

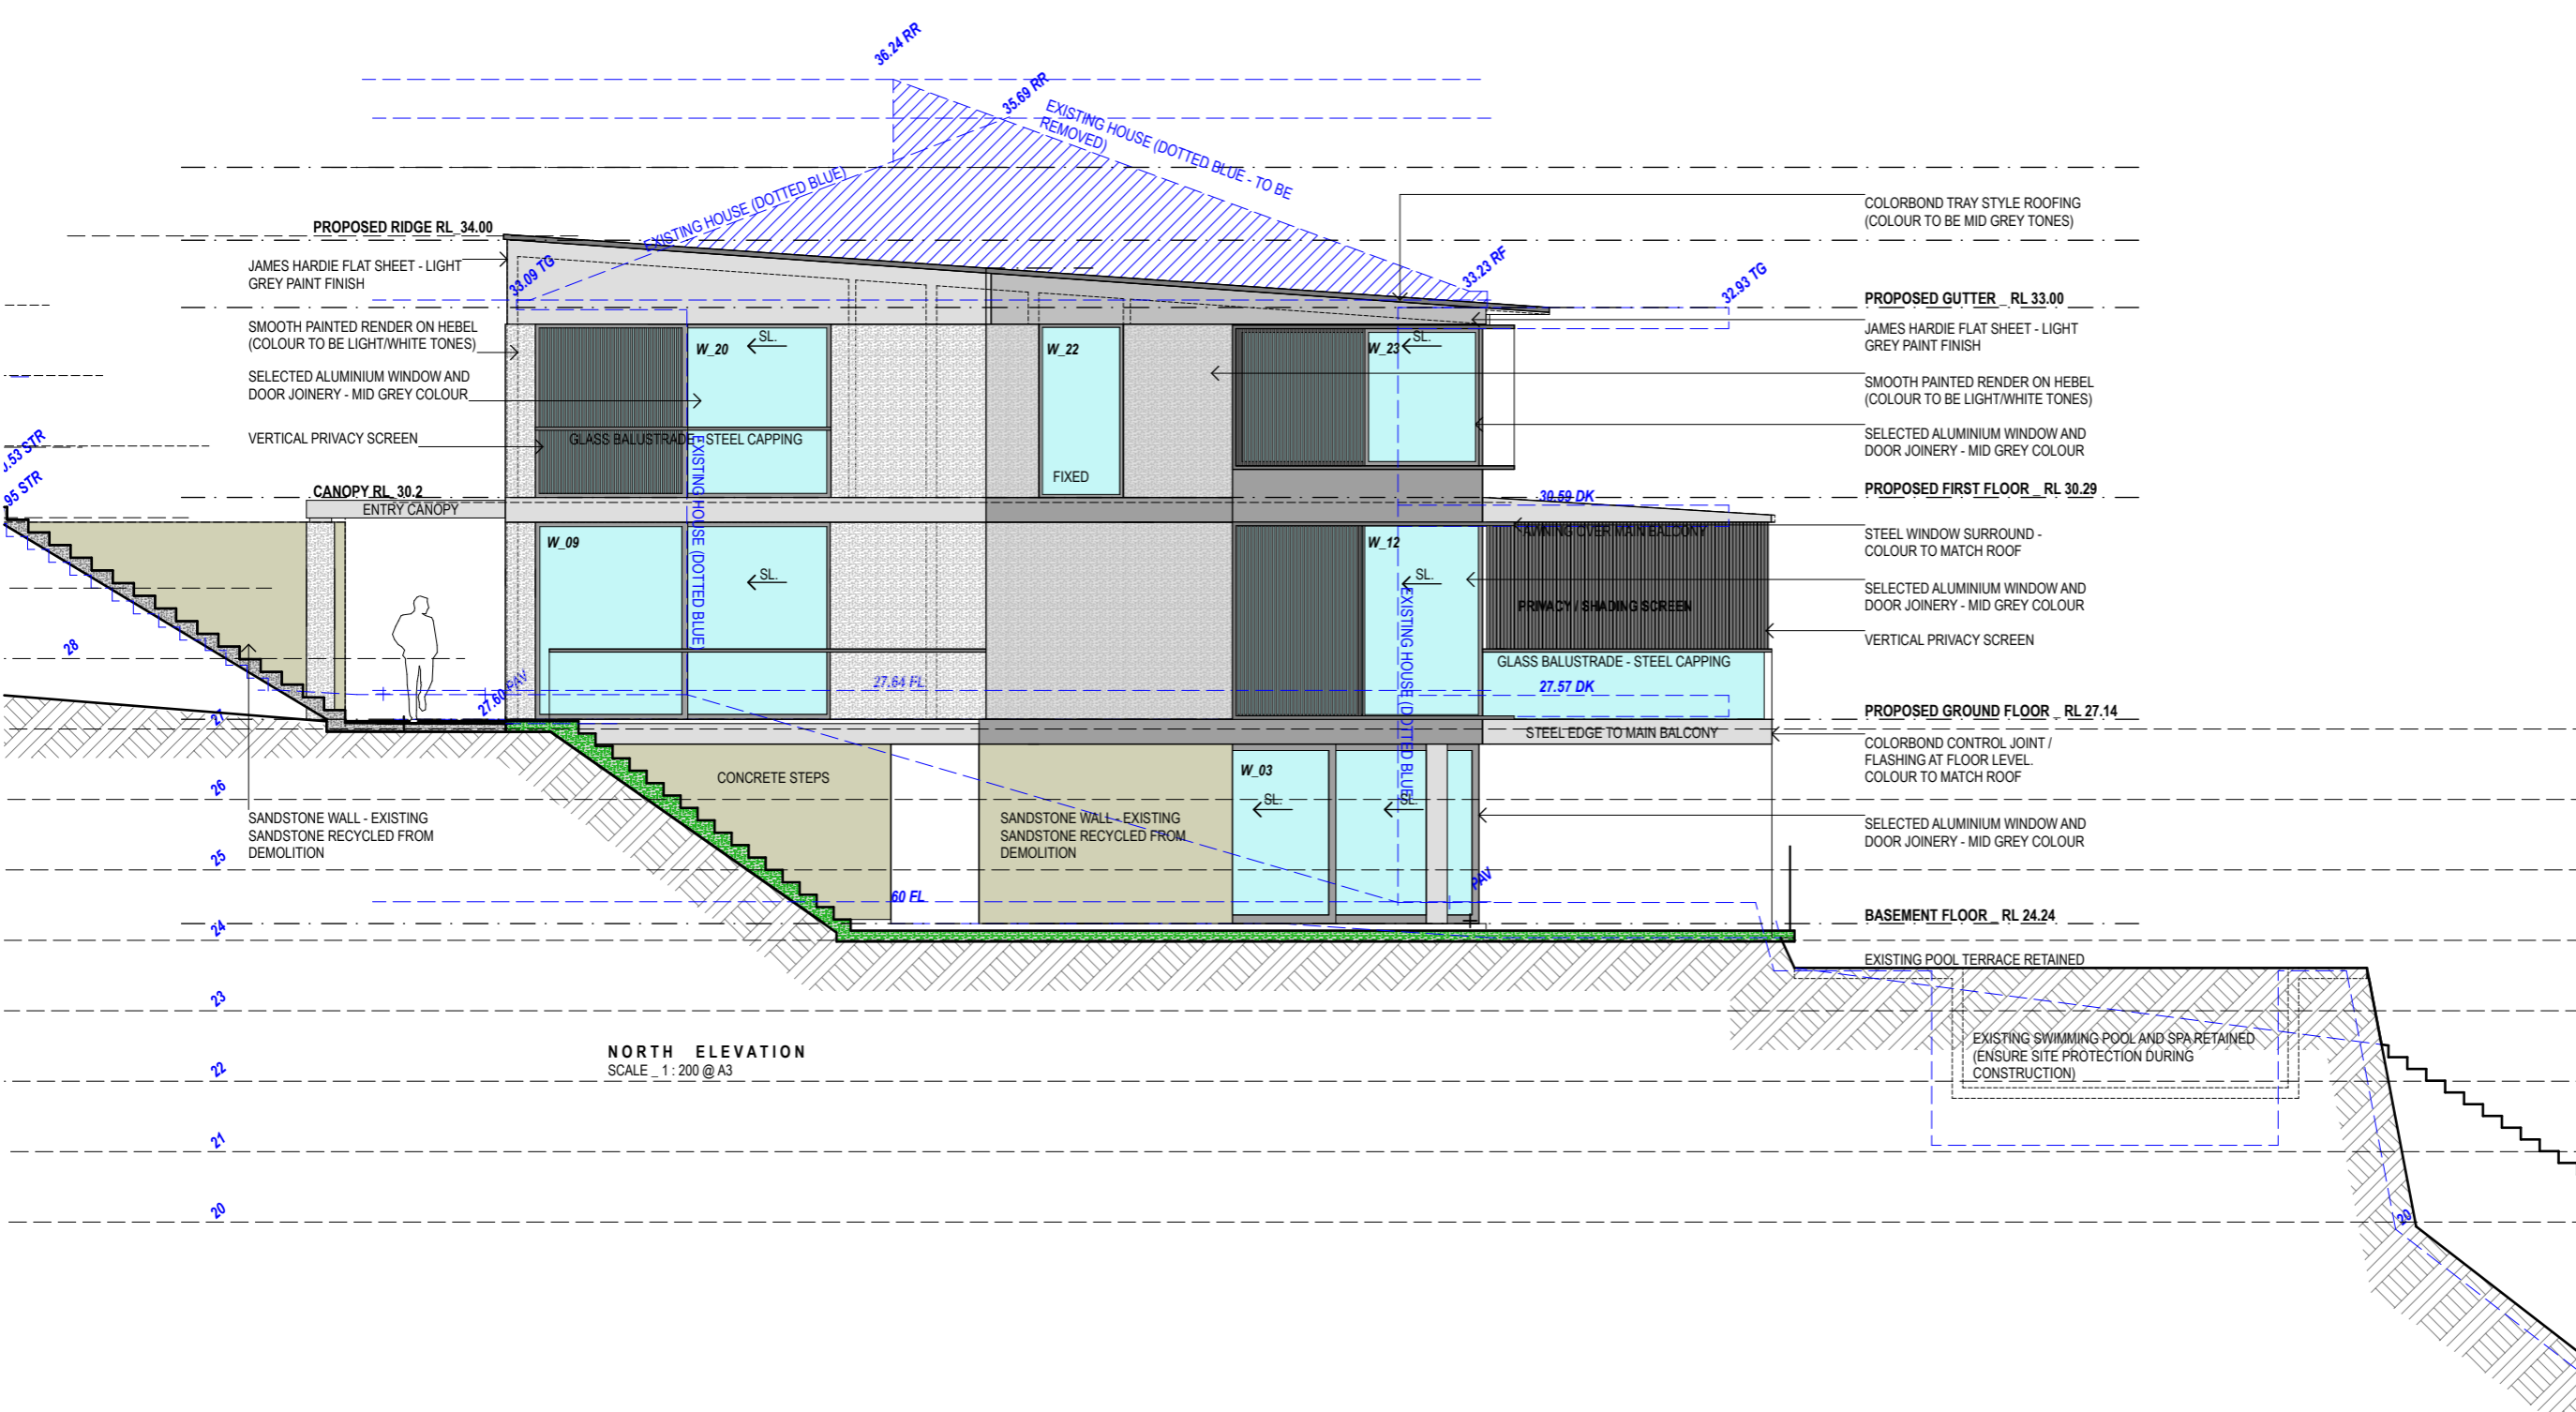

NORTH ELEVATION
SCALE 1:200 @ A3

FOR BOUNDARY DIMENSIONS
REFER TO SURVEY DRAWINGS

REVISIONS
20.02.2020 DA SUBMISSION A
15.04.2020 DA AMENDMENTS/
DELETE INCLINATOR B

CASE ORNSBY DESIGN PTY LTD.

M. +61 4 99 057 626
E. case@caseornsbym.com
W. caseornsbym.com

P.O.Box 154,
Newport Beach
2106, NSW

SCALE: 1:100
DATE: 06.03.19
PROJECT No: 102

PROPOSED ELEVATIONS

DA_15 B

This drawing is prepared for DA submission only. Case Ormsby Design Pty Ltd. is not responsible for the accuracy of information provided by consultants. Copyright 2019. This drawing is copyright and must not be retained, copied or used without the written consent of Case Ormsby Design Pty Ltd.

REVISIONS
20.02.2020 DA SUBMISSION A
15.04.2020 DA AMENDMENTS/
DELETE INCLINATOR B

CASE ORNSBY DESIGN PTY LTD.

M. +61 4 99 057 626
E. case@caseornsbym.com
W. caseornsbym.com


P.O.Box 154,
Newport Beach
2106, NSW

SCALE: 1 : 100
DATE: 06.03.19
PROJECT No: 102

PROPOSED ELEVATIONS


DA_16 B

This drawing is prepared for DA submission only. Case Ormsby Design Pty Ltd. is not responsible for the accuracy of information provided by consultants. Copyright 2019. This drawing is copyright and must not be retained, copied or used without the written consent of Case Ormsby Design Pty Ltd.

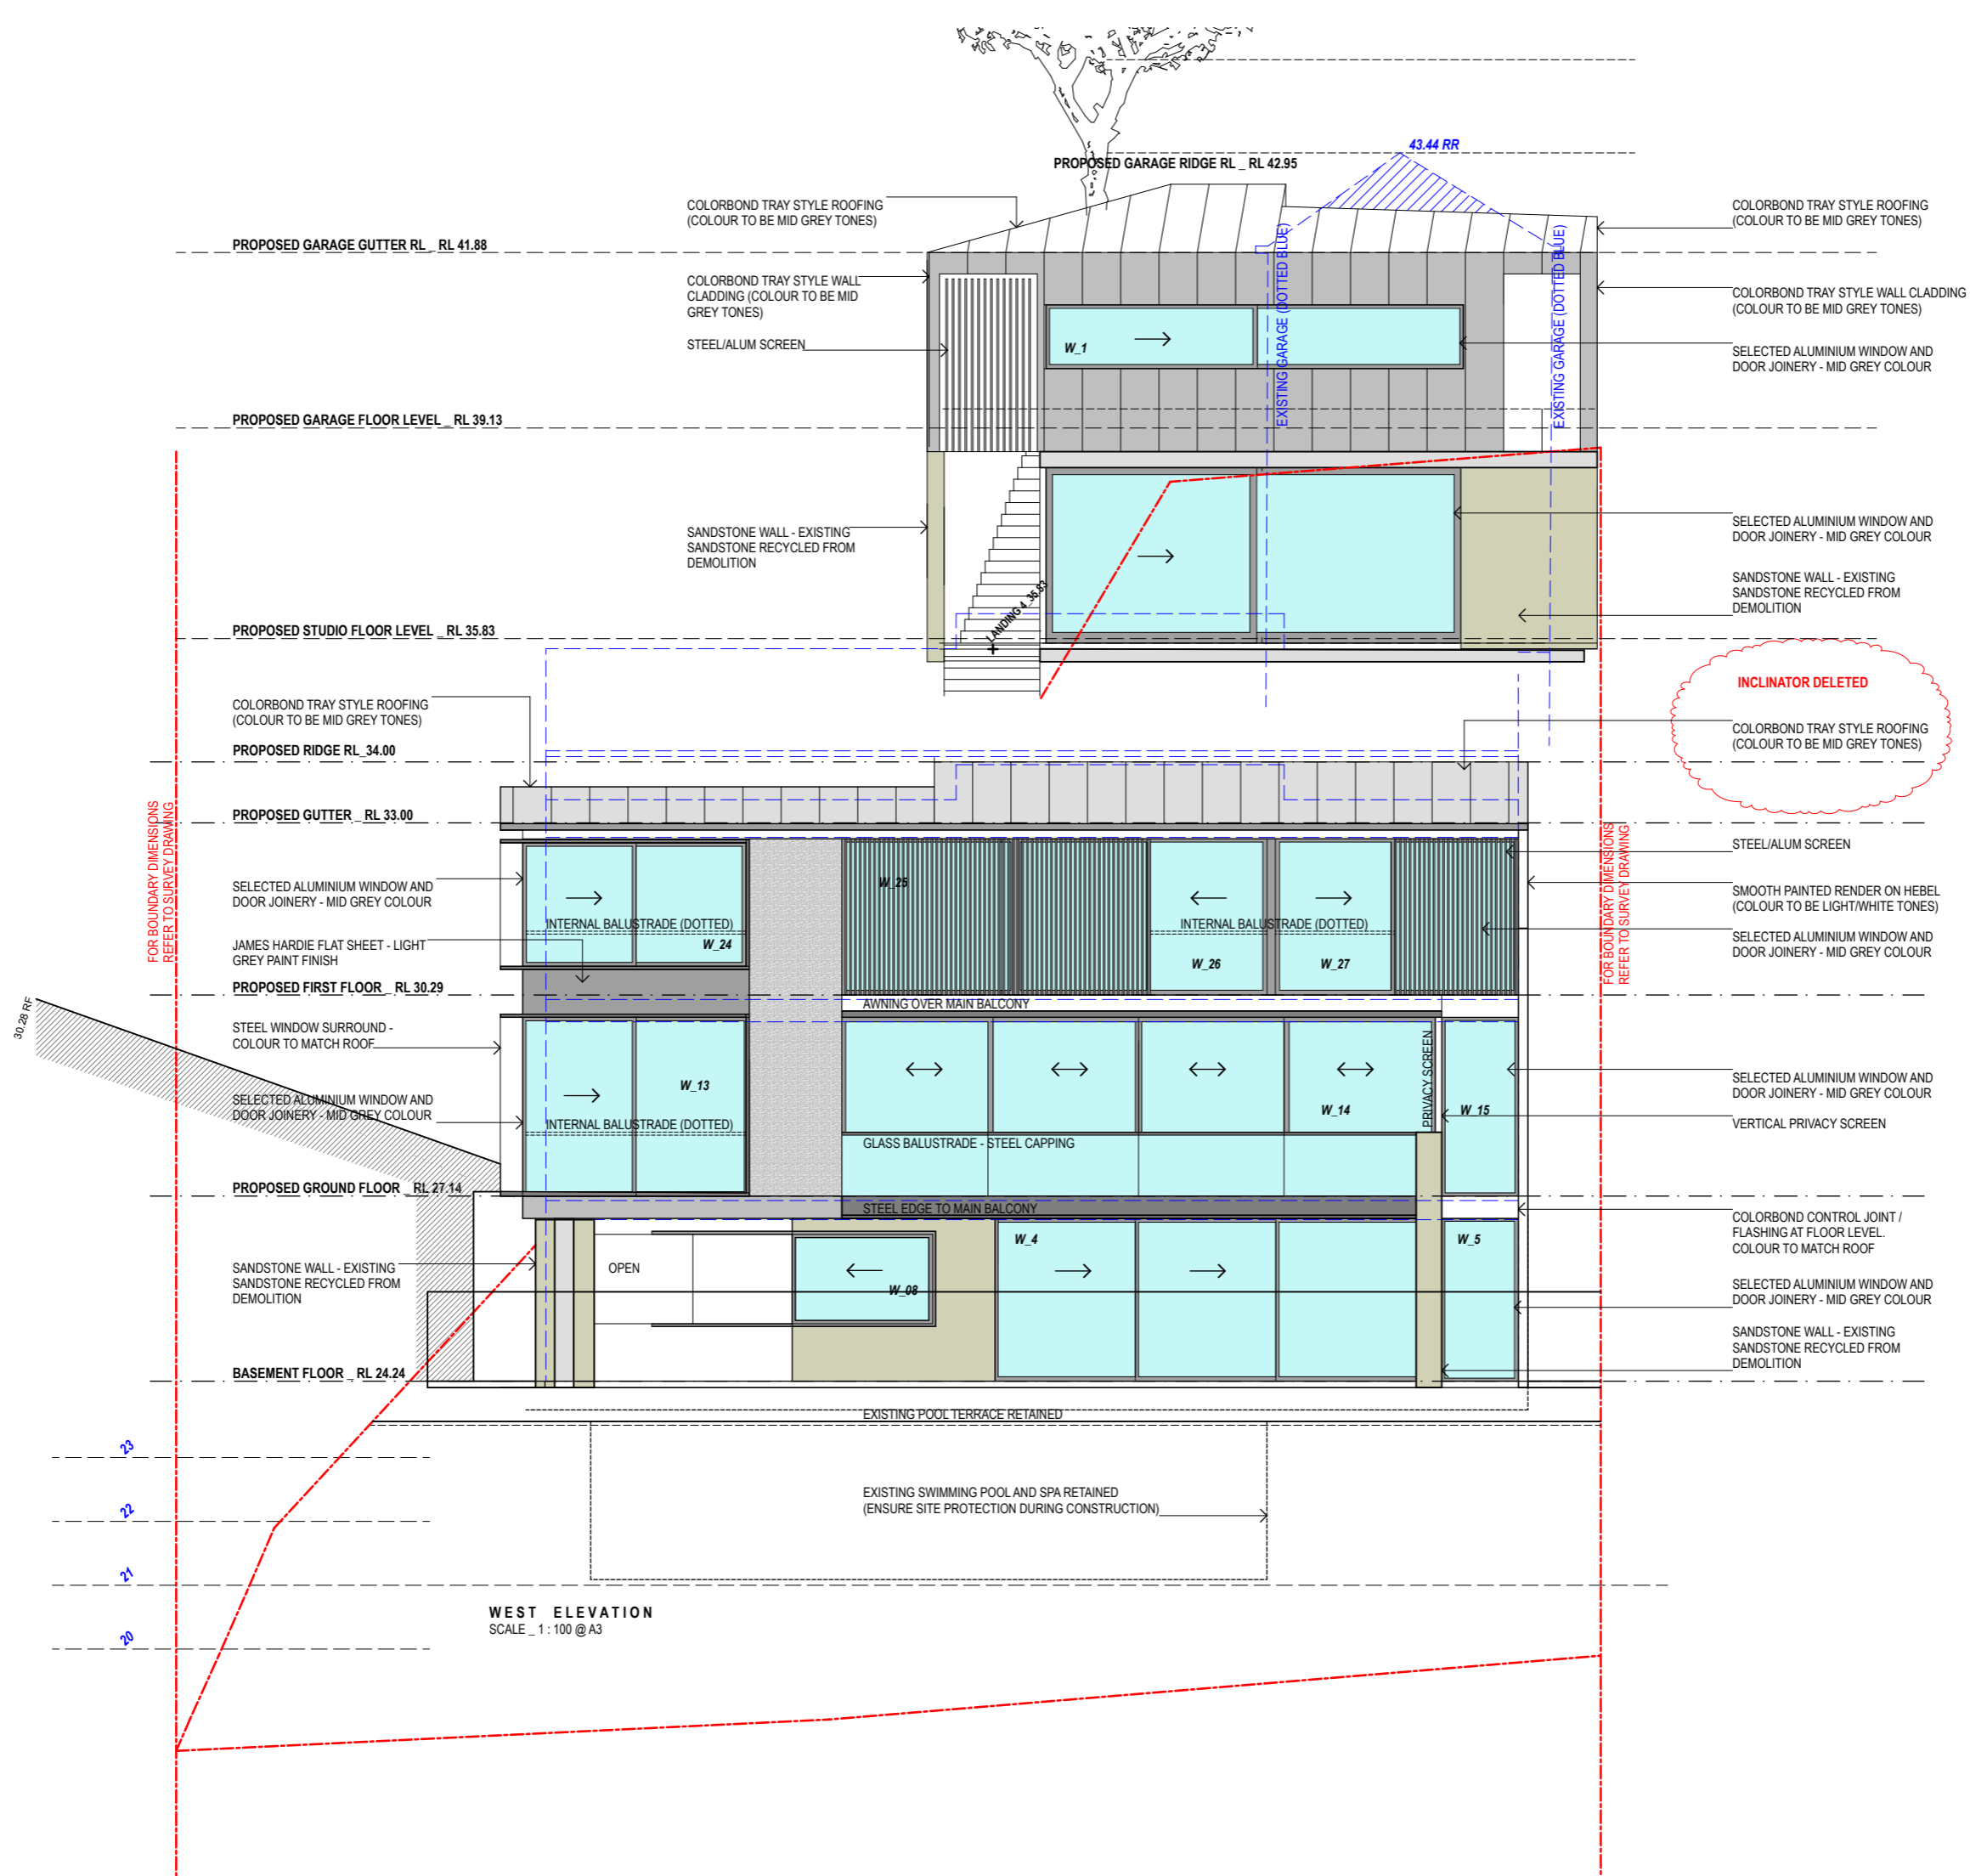

WEST ELEVATION
SCALE 1:100 @ A3

FOR BOUNDARY DIMENSIONS REFER TO SURVEY DRAWING

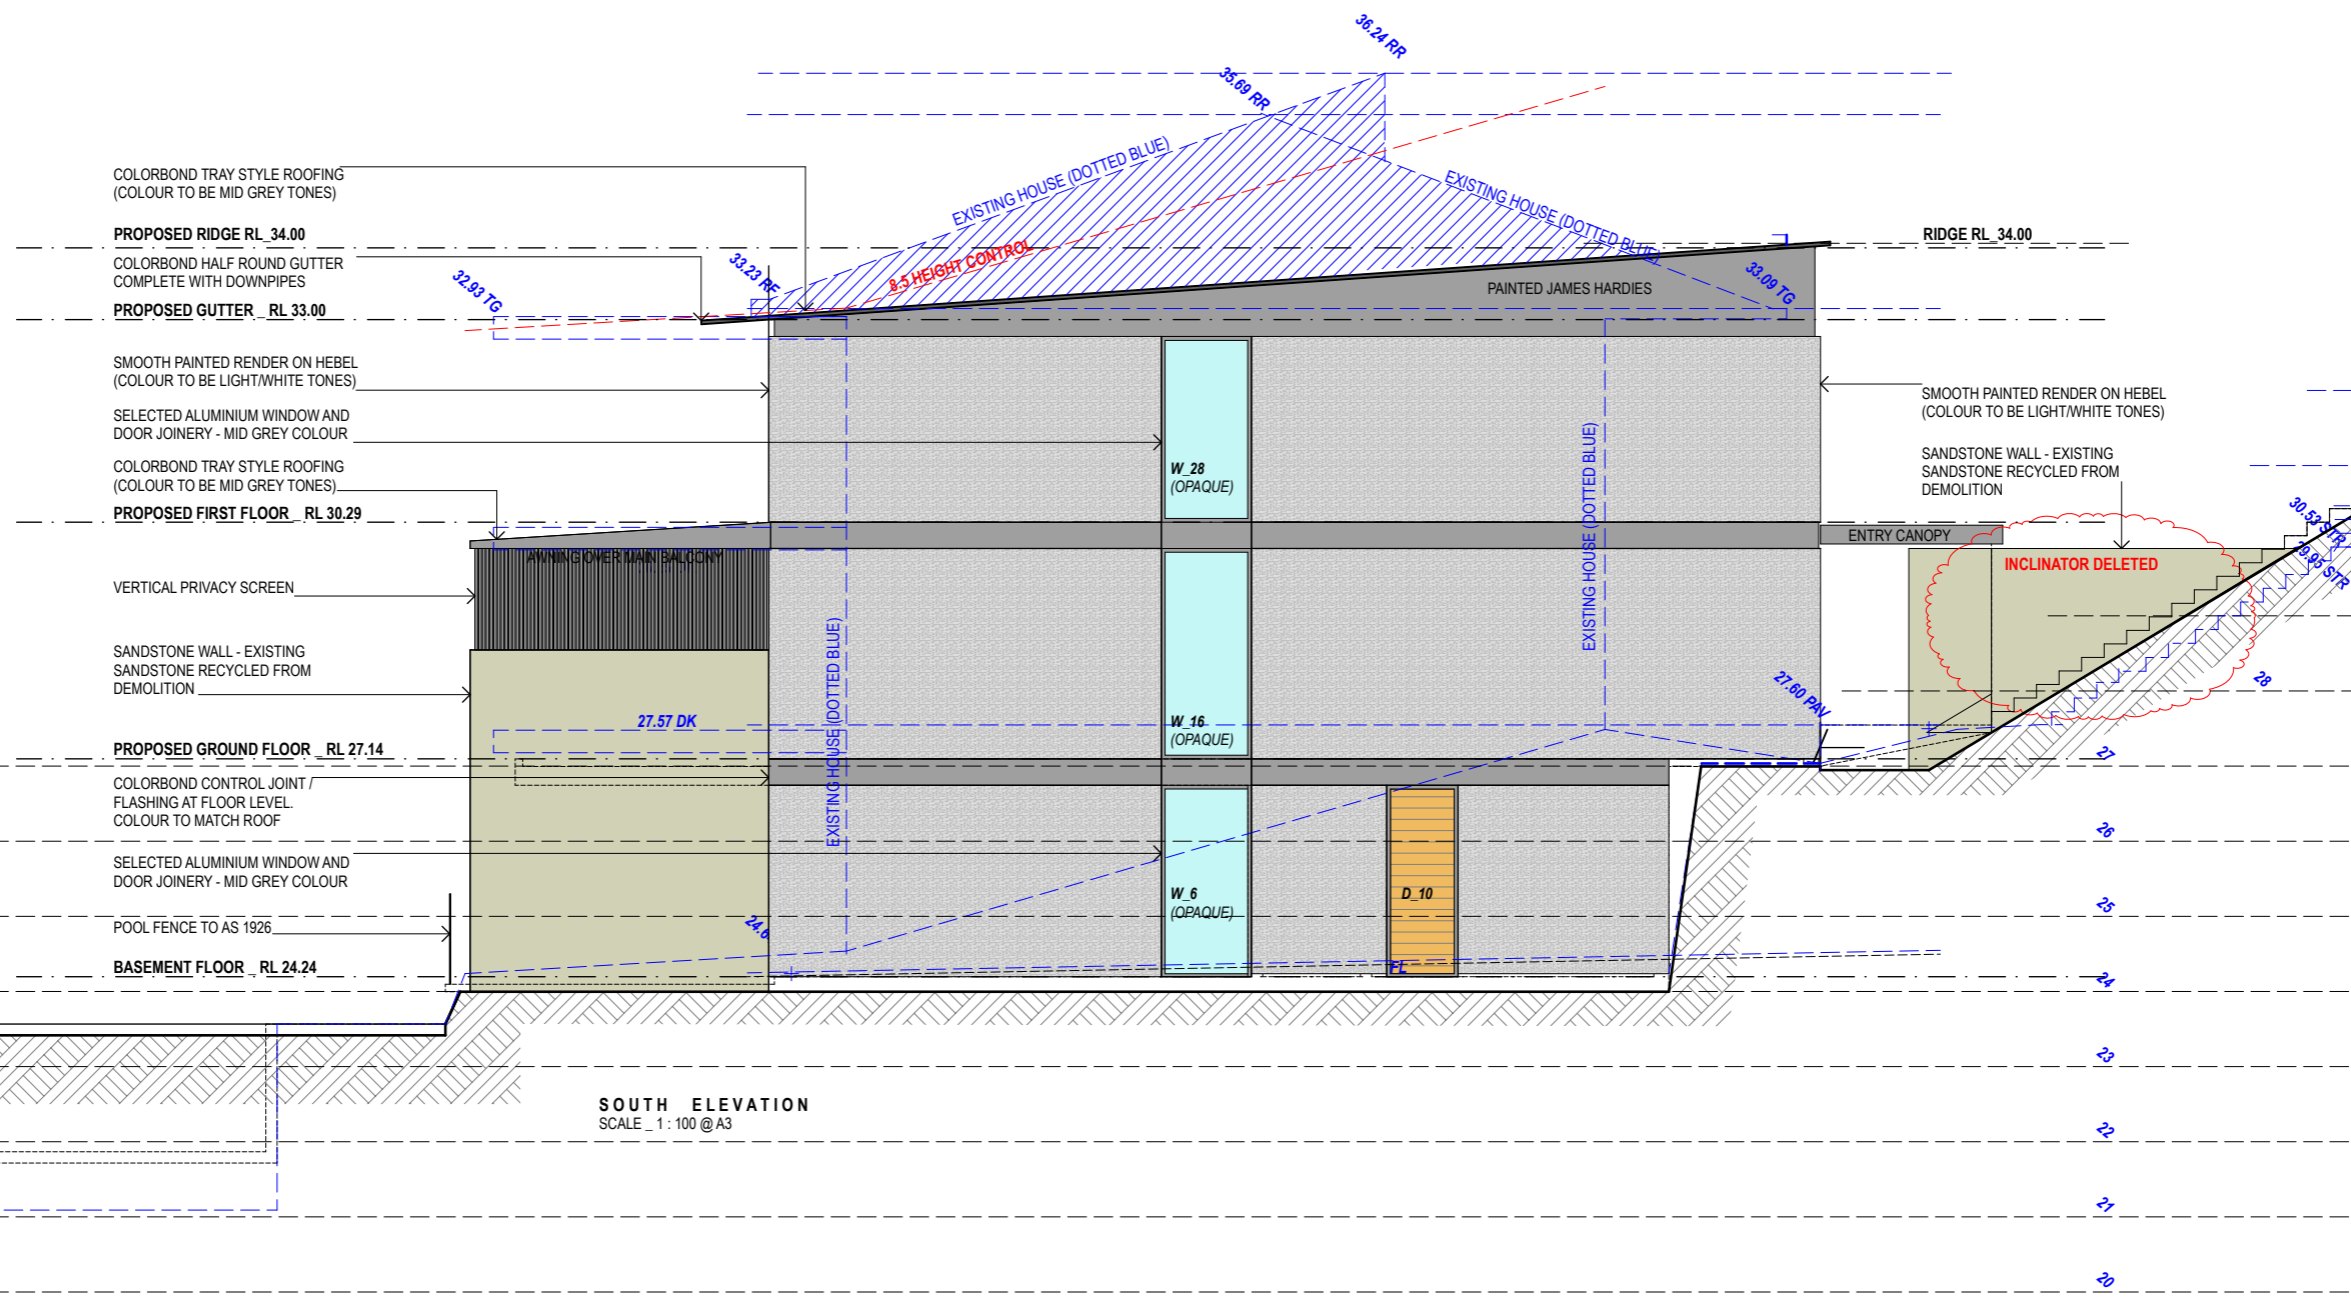

SOUTH ELEVATION
SCALE 1:100 @ A3

REVISIONS
20.02.2020 DA SUBMISSION A
15.04.2020 DA AMENDMENTS/
DELETE INCLINATOR B

CASE ORNSBY DESIGN PTY LTD.

M. +61 4 99 057 626
E. case@caseornsbym.com
W. caseornsbym.com


P.O.Box 154,
Newport Beach
2106, NSW

SCALE: 1:100
DATE: 06.03.19
PROJECT No: 102

**PROPOSED HOUSE
ELEVATION**

DA_17 B

This drawing is prepared for DA submission only. Case Ormsby Design Pty Ltd. is not responsible for the accuracy of information provided by consultants. Copyright 2019. This drawing is copyright and must not be retained, copied or used without the written consent of Case Ormsby Design Pty Ltd.

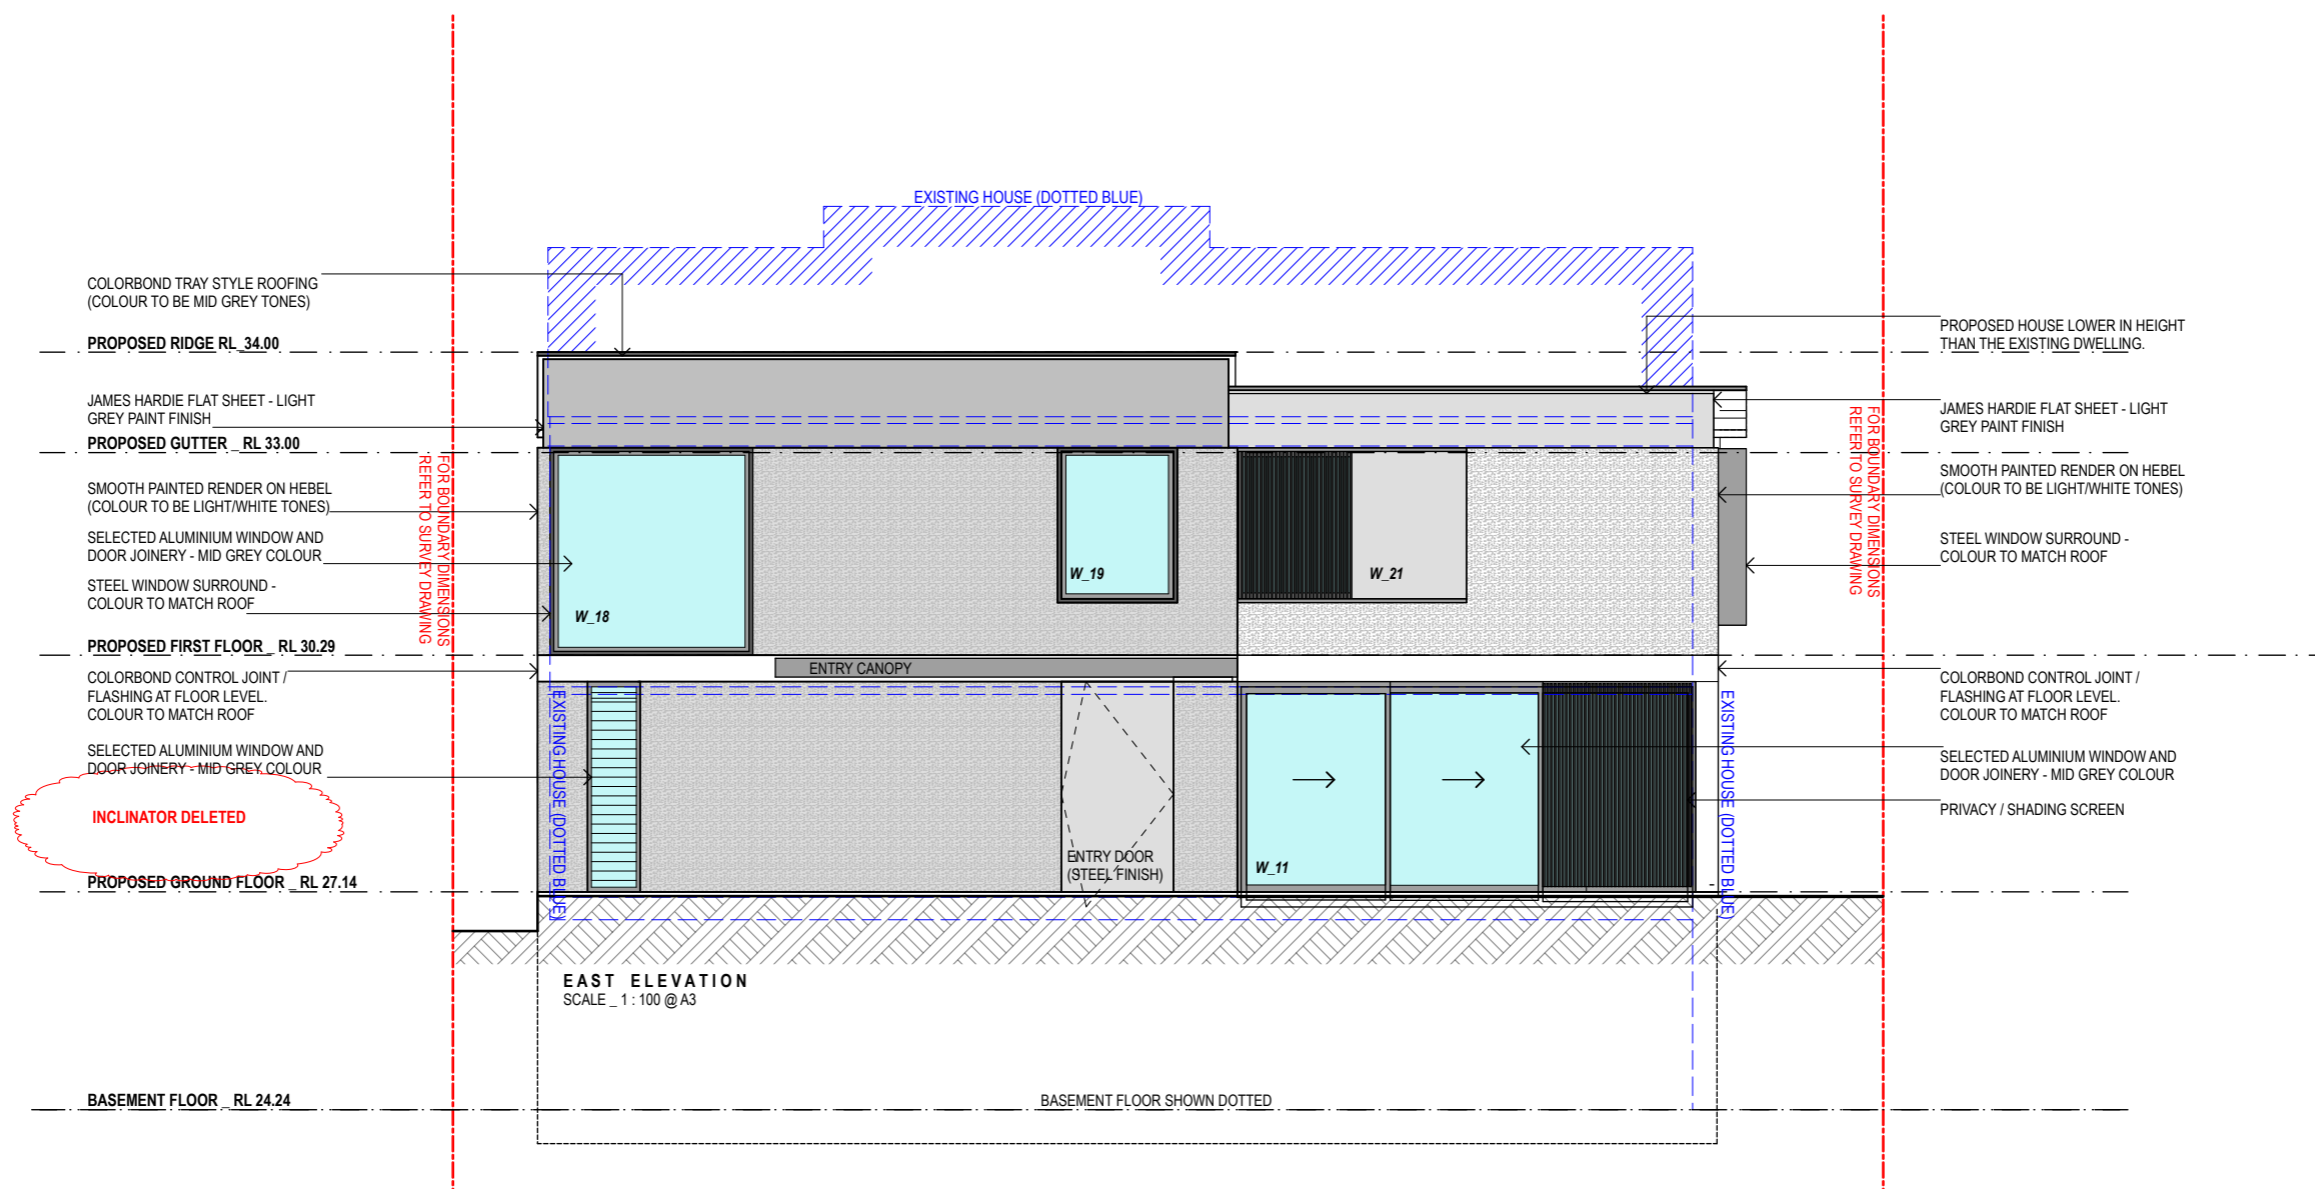

REVISIONS
20.02.2020 DA SUBMISSION A
15.04.2020 DA AMENDMENTS/
DELETE INCLINATOR B

CASE ORNSBY DESIGN PTY LTD.

M. +61 4 99 057 626
E. case@caseornsbym.com
W. caseornsbym.com


P.O.Box 154,
Newport Beach
2106, NSW

SCALE: 1:100
DATE: 06.03.19
PROJECT No: 102

PROPOSED HOUSE
ELEVATION

DA_18 B

This drawing is prepared for DA submission only. Case Ormsby Design Pty Ltd. is not responsible for the accuracy of information provided by consultants. Copyright 2019. This drawing is copyright and must not be retained, copied or used without the written consent of Case Ormsby Design Pty Ltd.

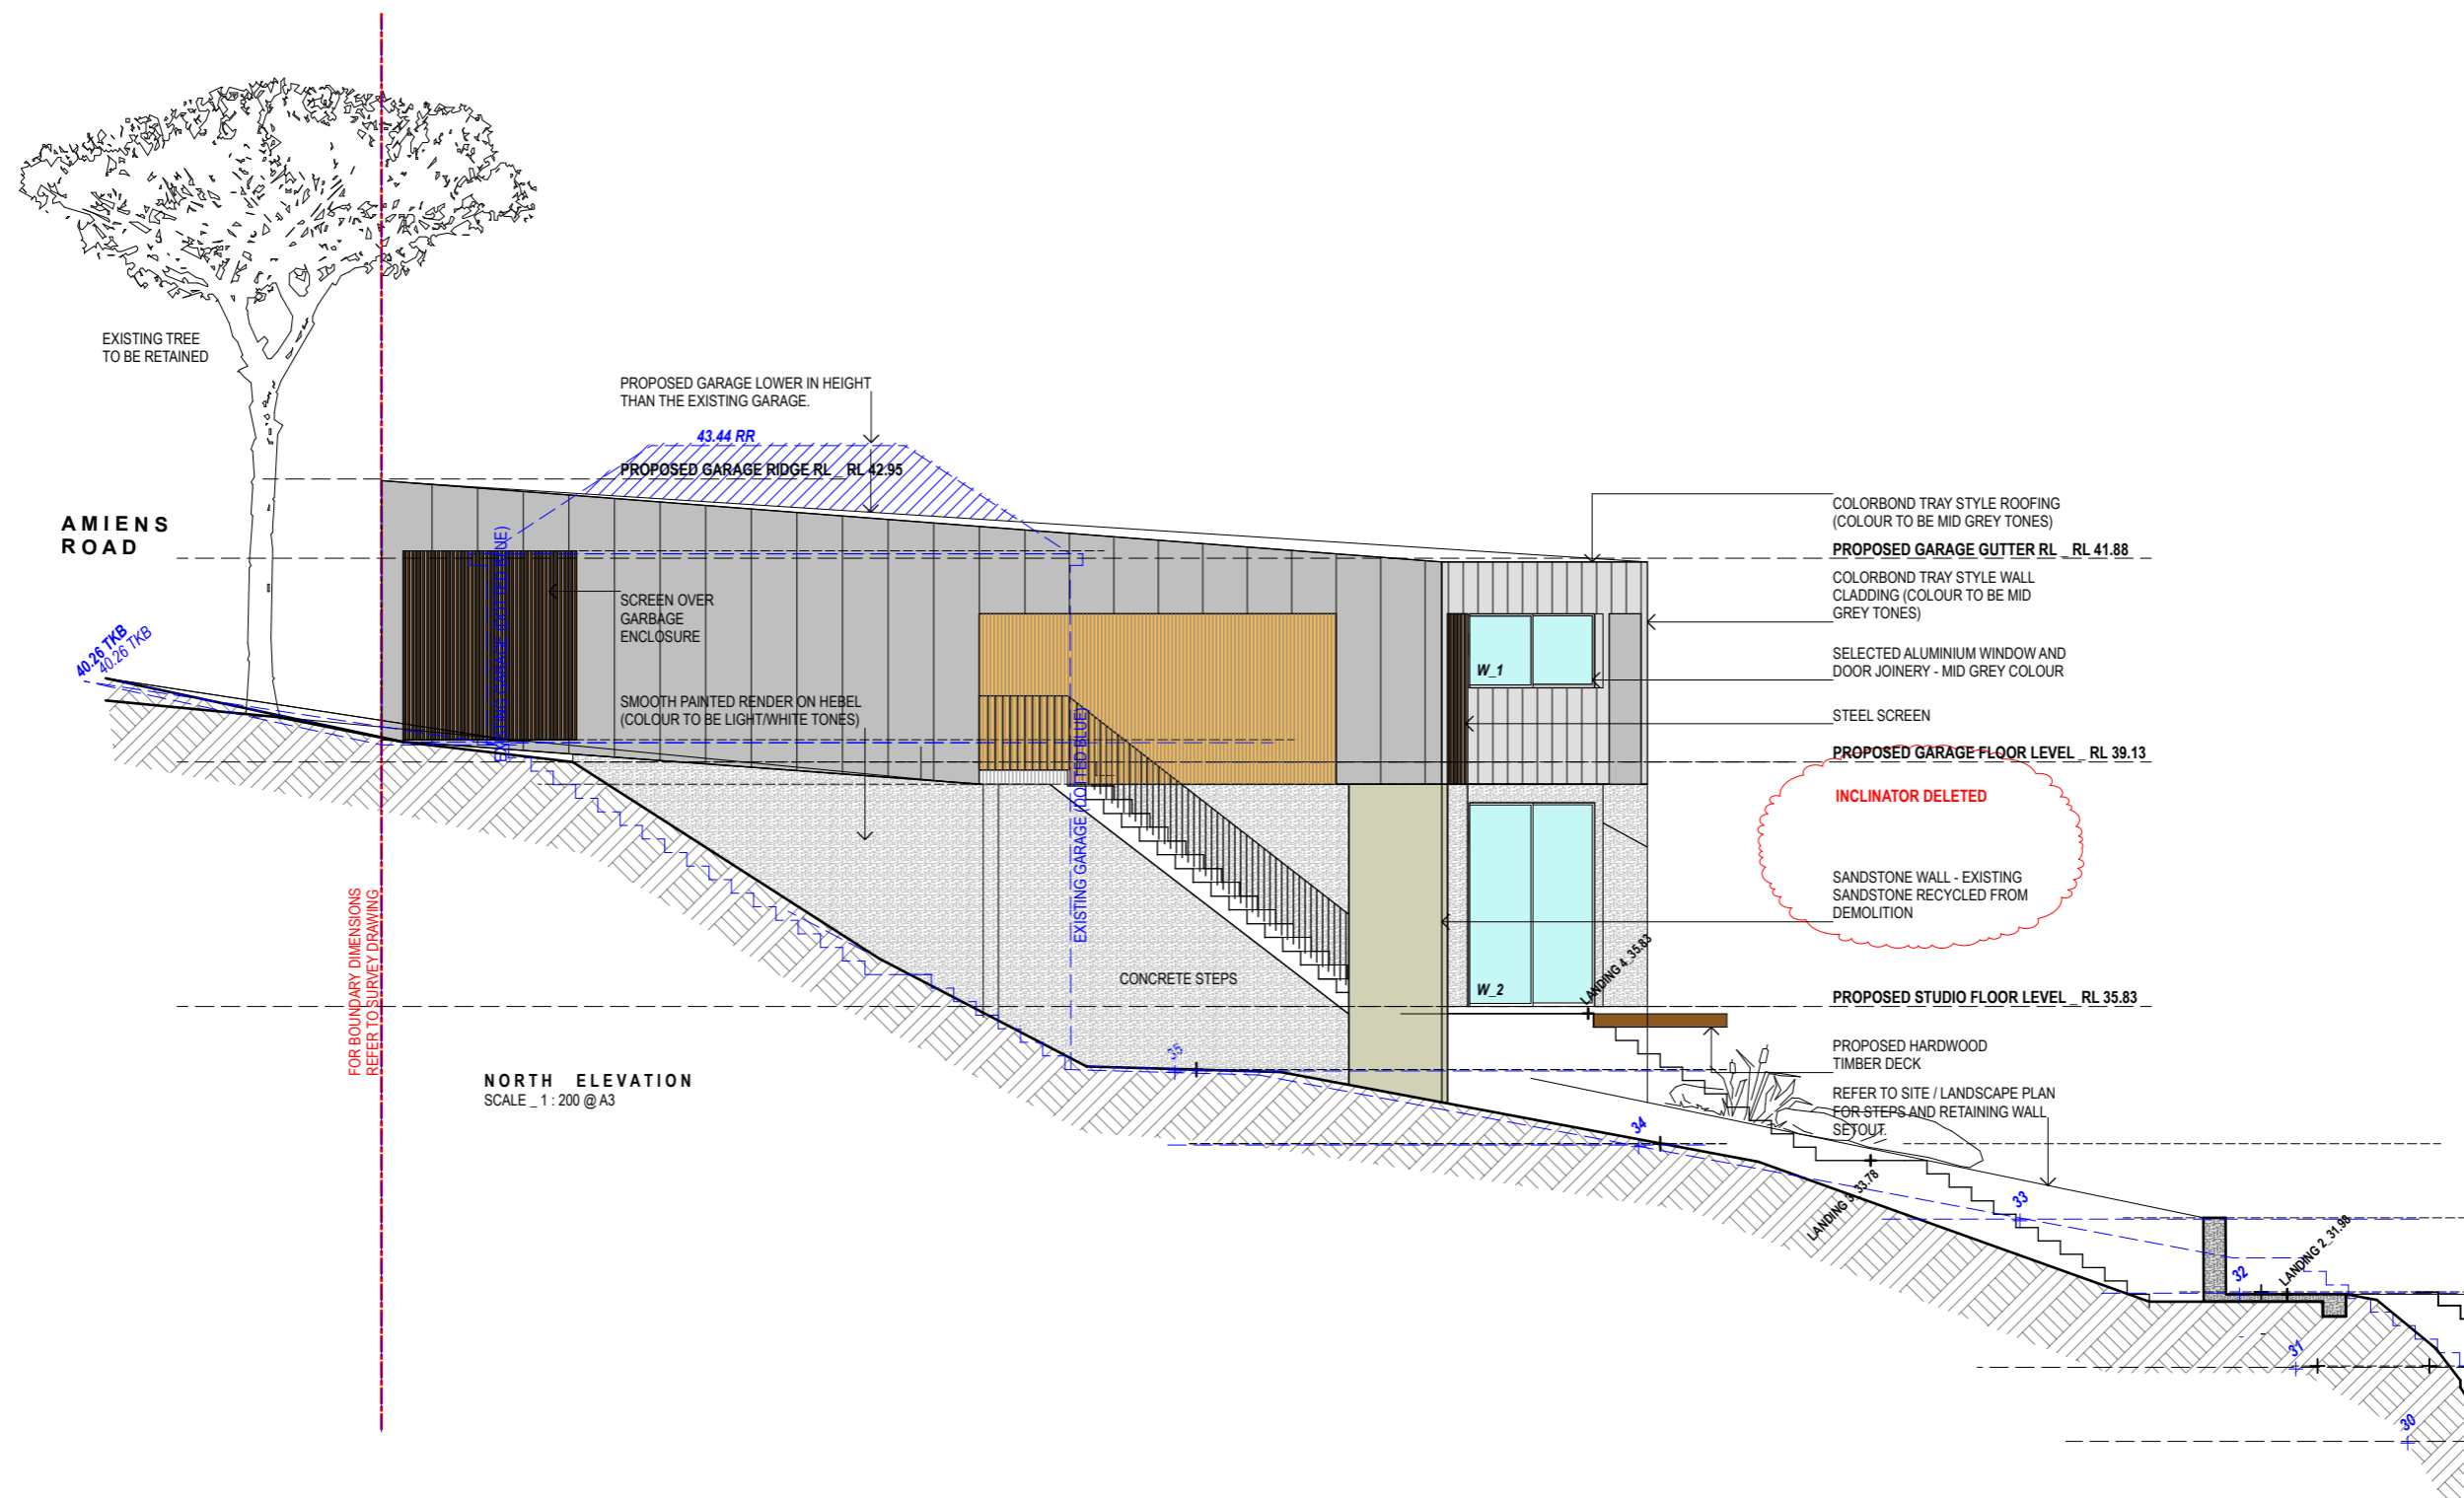

REVISIONS
20.02.2020 DA SUBMISSION A
15.04.2020 DA AMENDMENTS/
DELETE INCLINATOR B

CASE ORNSBY DESIGN PTY LTD.

M. +61 4 99 057 626
E. case@caseornsbys.com
W. caseornsbys.com


P.O.Box 154,
Newport Beach
2106, NSW

SCALE: 1:100
DATE: 06.03.19
PROJECT No: 102


PROPOSED GARAGE /
STUDIO ELEVATION

DA_19 B

This drawing is prepared for DA submission only.
Case Ornsby Design Pty Ltd. is not responsible for the accuracy of information provided by consultants.
Copyright 2019
This drawing is copyright and must not be retained, copied or used without the written consent of Case Ornsby Design Pty Ltd.

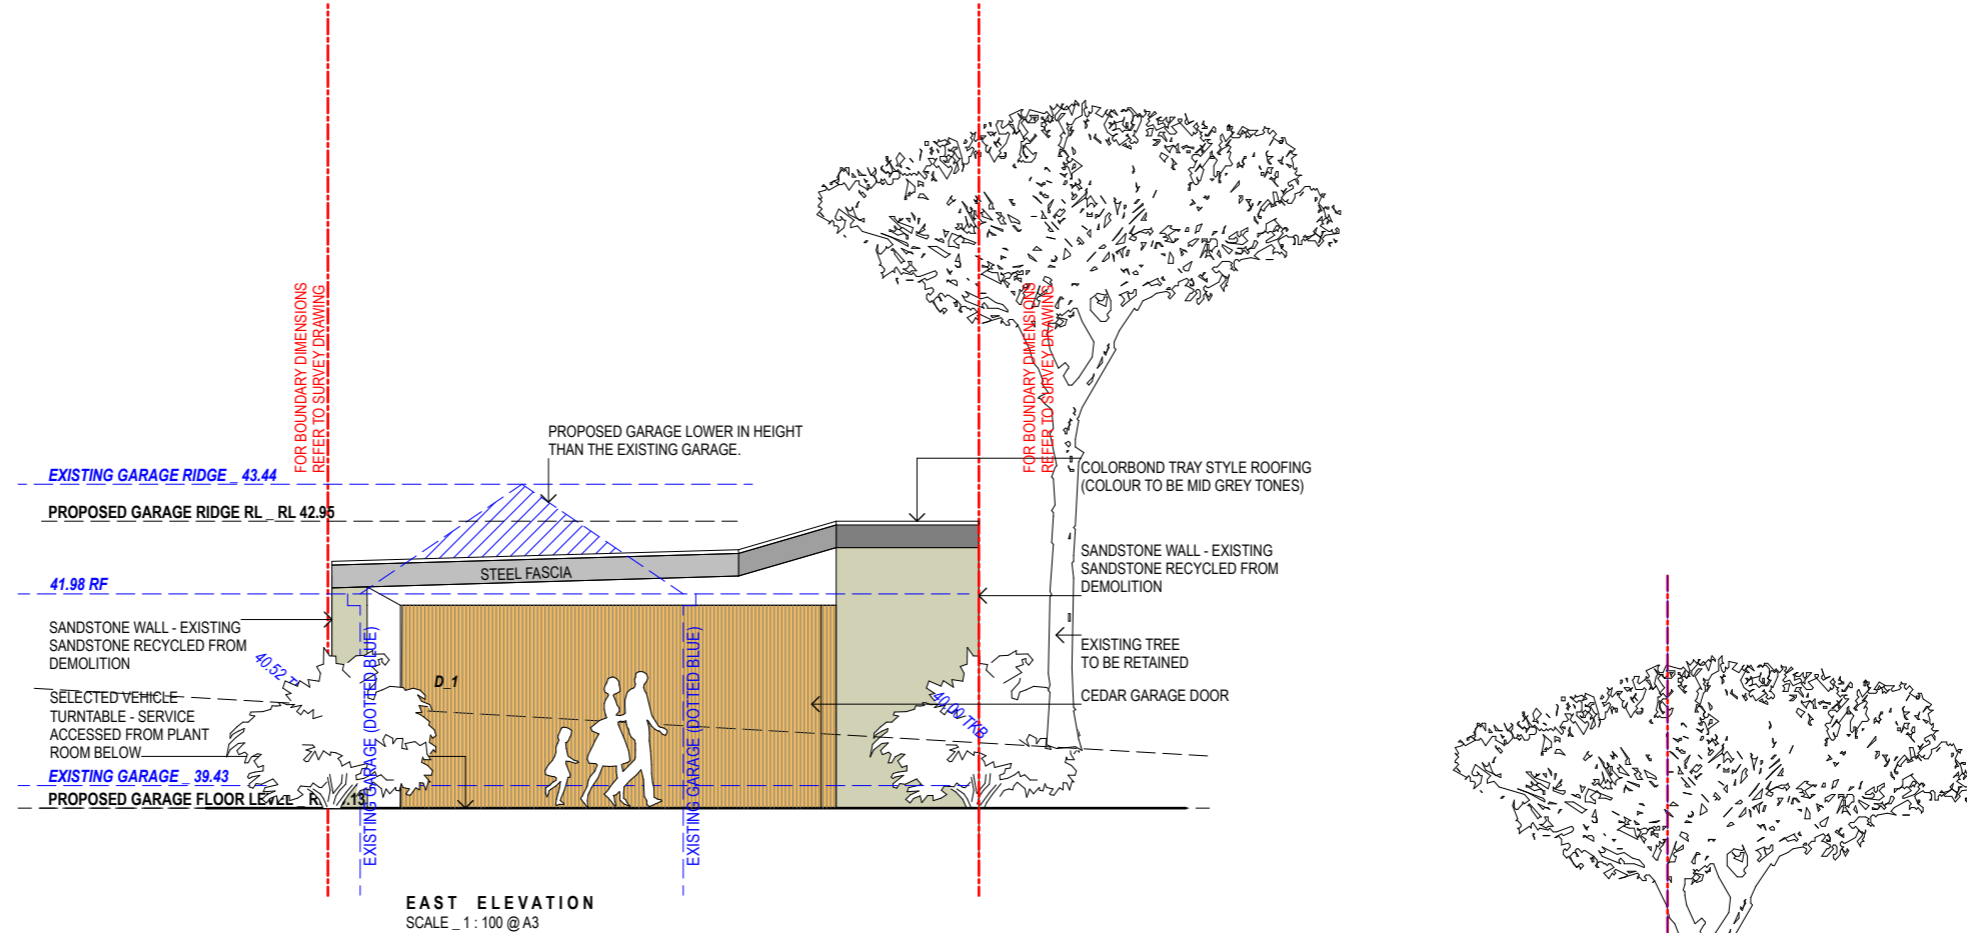

EAST ELEVATION
SCALE 1:100 @A3

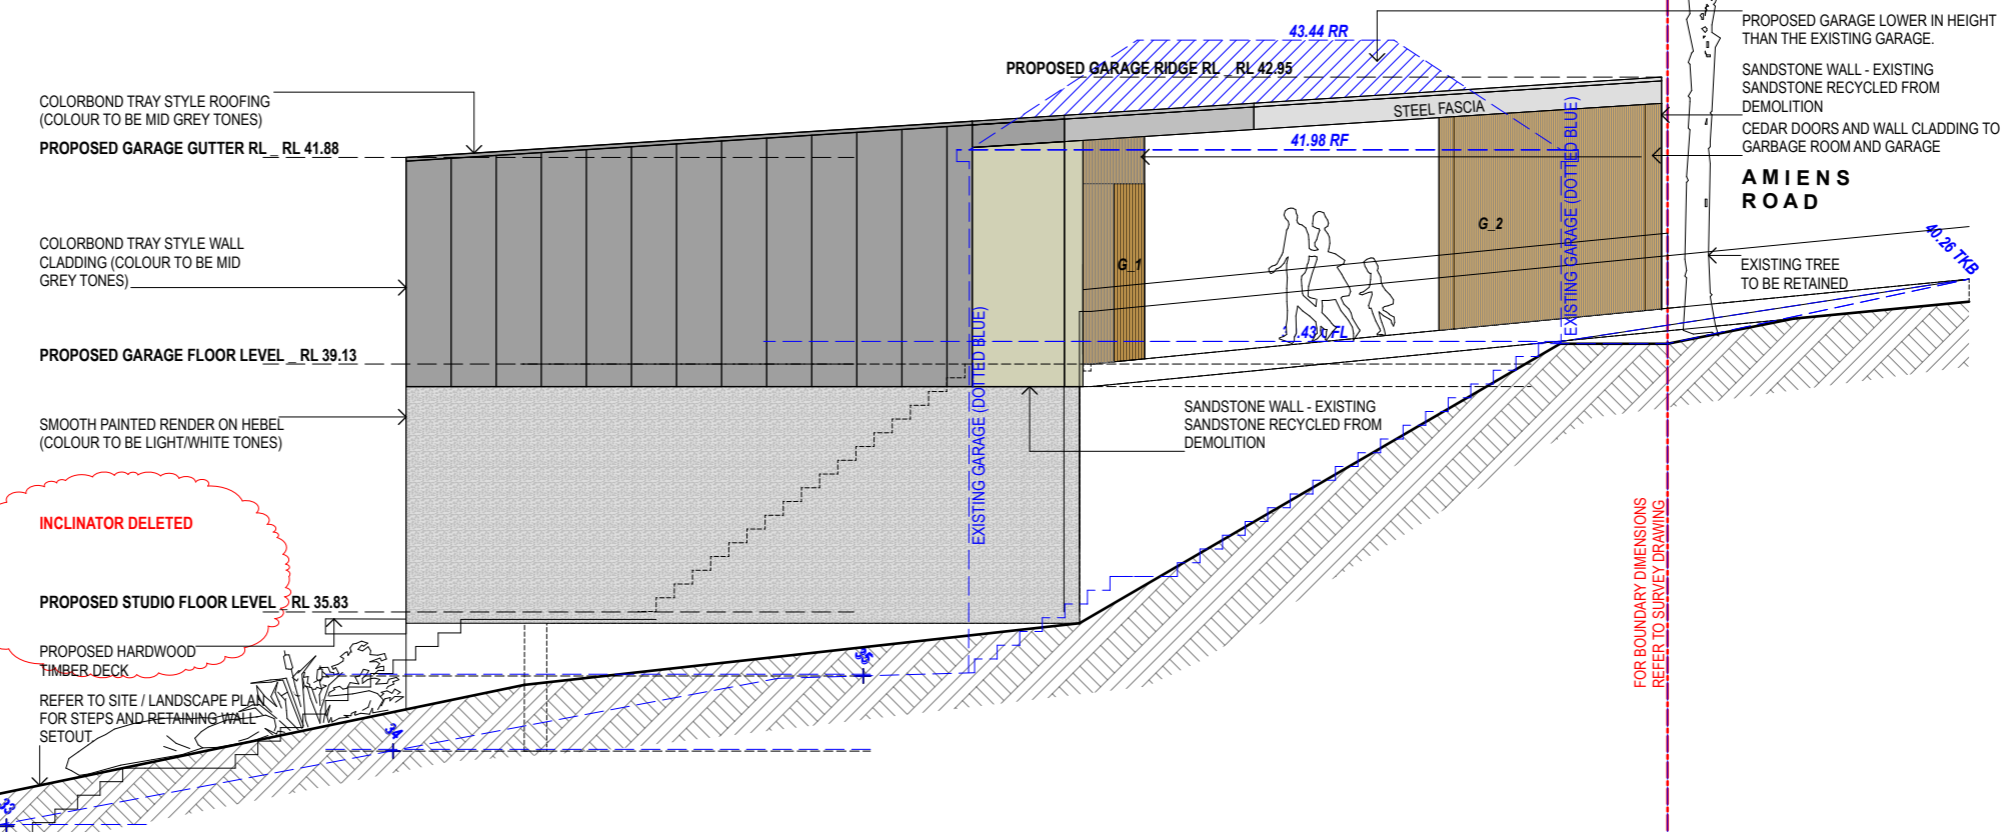

SOUTH ELEVATION
SCALE 1:100 @A3

REVISIONS
20.02.2020 DA SUBMISSION_A
15.04.2020 DA AMENDMENTS/
DELETE INCLINATOR_B

CASE ORNSBY DESIGN PTY LTD.

M. +61 4 99 057 626
E. case@caseornsbys.com
W. caseornsbys.com


P.O.Box 154,
Newport Beach
2106, NSW

SCALE: 1:100
DATE: 06.03.19
PROJECT No: 102

PROPOSED GARAGE /
STUDIO ELEVATION

DA_20 B

This drawing is prepared for DA submission only. Case Ornsby Design Pty Ltd. is not responsible for the accuracy of information provided by consultants. Copyright 2019. This drawing is copyright and must not be retained, copied or used without the written consent of Case Ornsby Design Pty Ltd.

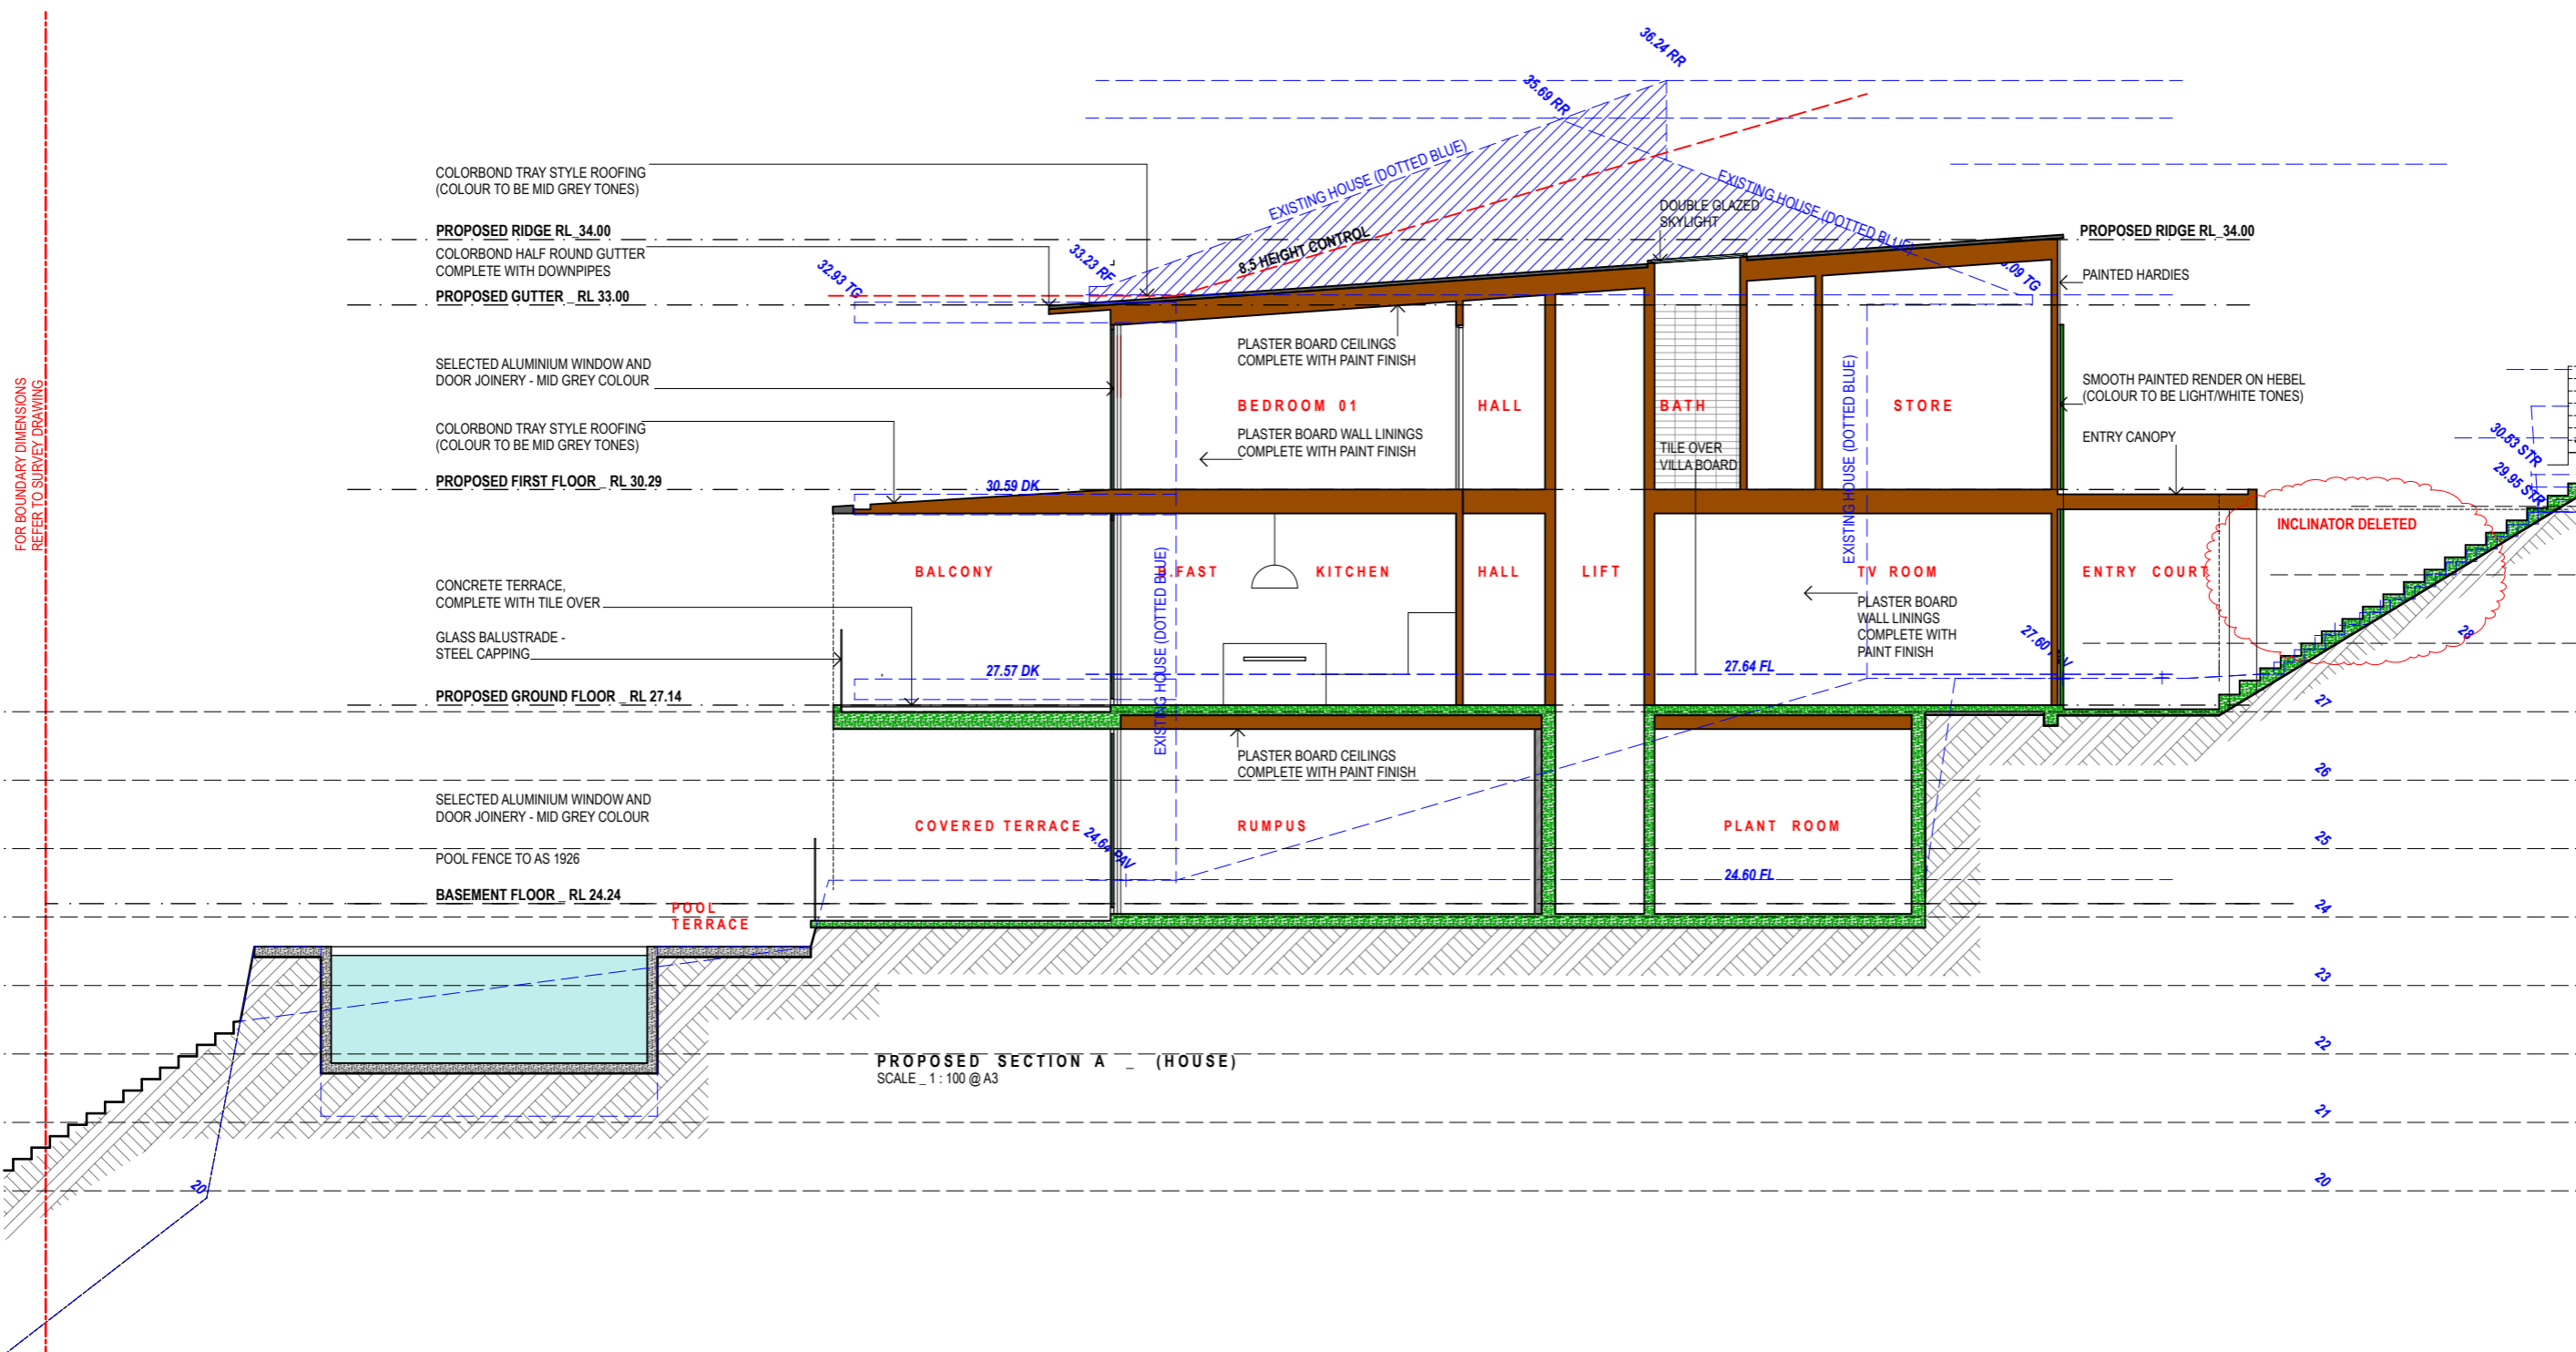

FOR BOUNDARY DIMENSIONS REFER TO SURVEY DRAWING

COLORBOND TRAY STYLE ROOFING
(COLOUR TO BE MID GREY TONES)

PROPOSED RIDGE RL 34.00
COLORBOND HALF ROUND GUTTER
COMPLETE WITH DOWNPIPES
PROPOSED GUTTER RL 33.00

SELECTED ALUMINIUM WINDOW AND
DOOR JOINERY - MID GREY COLOUR

COLORBOND TRAY STYLE ROOFING
(COLOUR TO BE MID GREY TONES)
PROPOSED FIRST FLOOR RL 30.29

CONCRETE TERRACE,
COMPLETE WITH TILE OVER
GLASS BALUSTRADE -
STEEL CAPPING
PROPOSED GROUND FLOOR RL 27.14

SELECTED ALUMINIUM WINDOW AND
DOOR JOINERY - MID GREY COLOUR
POOL FENCE TO AS 1926
BASEMENT FLOOR RL 24.24

PROPOSED SECTION A (HOUSE)
SCALE 1:100 @ A3

REVISIONS
20.02.2020 DA SUBMISSION A
15.04.2020 DA AMENDMENTS/
DELETE INCLINATOR B

CASE ORNSBY DESIGN PTY LTD.

M. +61 4 99 057 626
E. case@caseornsbys.com
W. caseornsbys.com


P.O.Box 154,
Newport Beach
2106, NSW

SCALE: 1:100
DATE: 06.03.19
PROJECT No: 102

HOUSE SECTION A

DA_21 B

This drawing is prepared for DA submission only. Case Ormsby Design Pty Ltd. is not responsible for the accuracy of information provided by consultants. Copyright 2019. This drawing is copyright and must not be retained, copied or used without the written consent of Case Ormsby Design Pty Ltd.

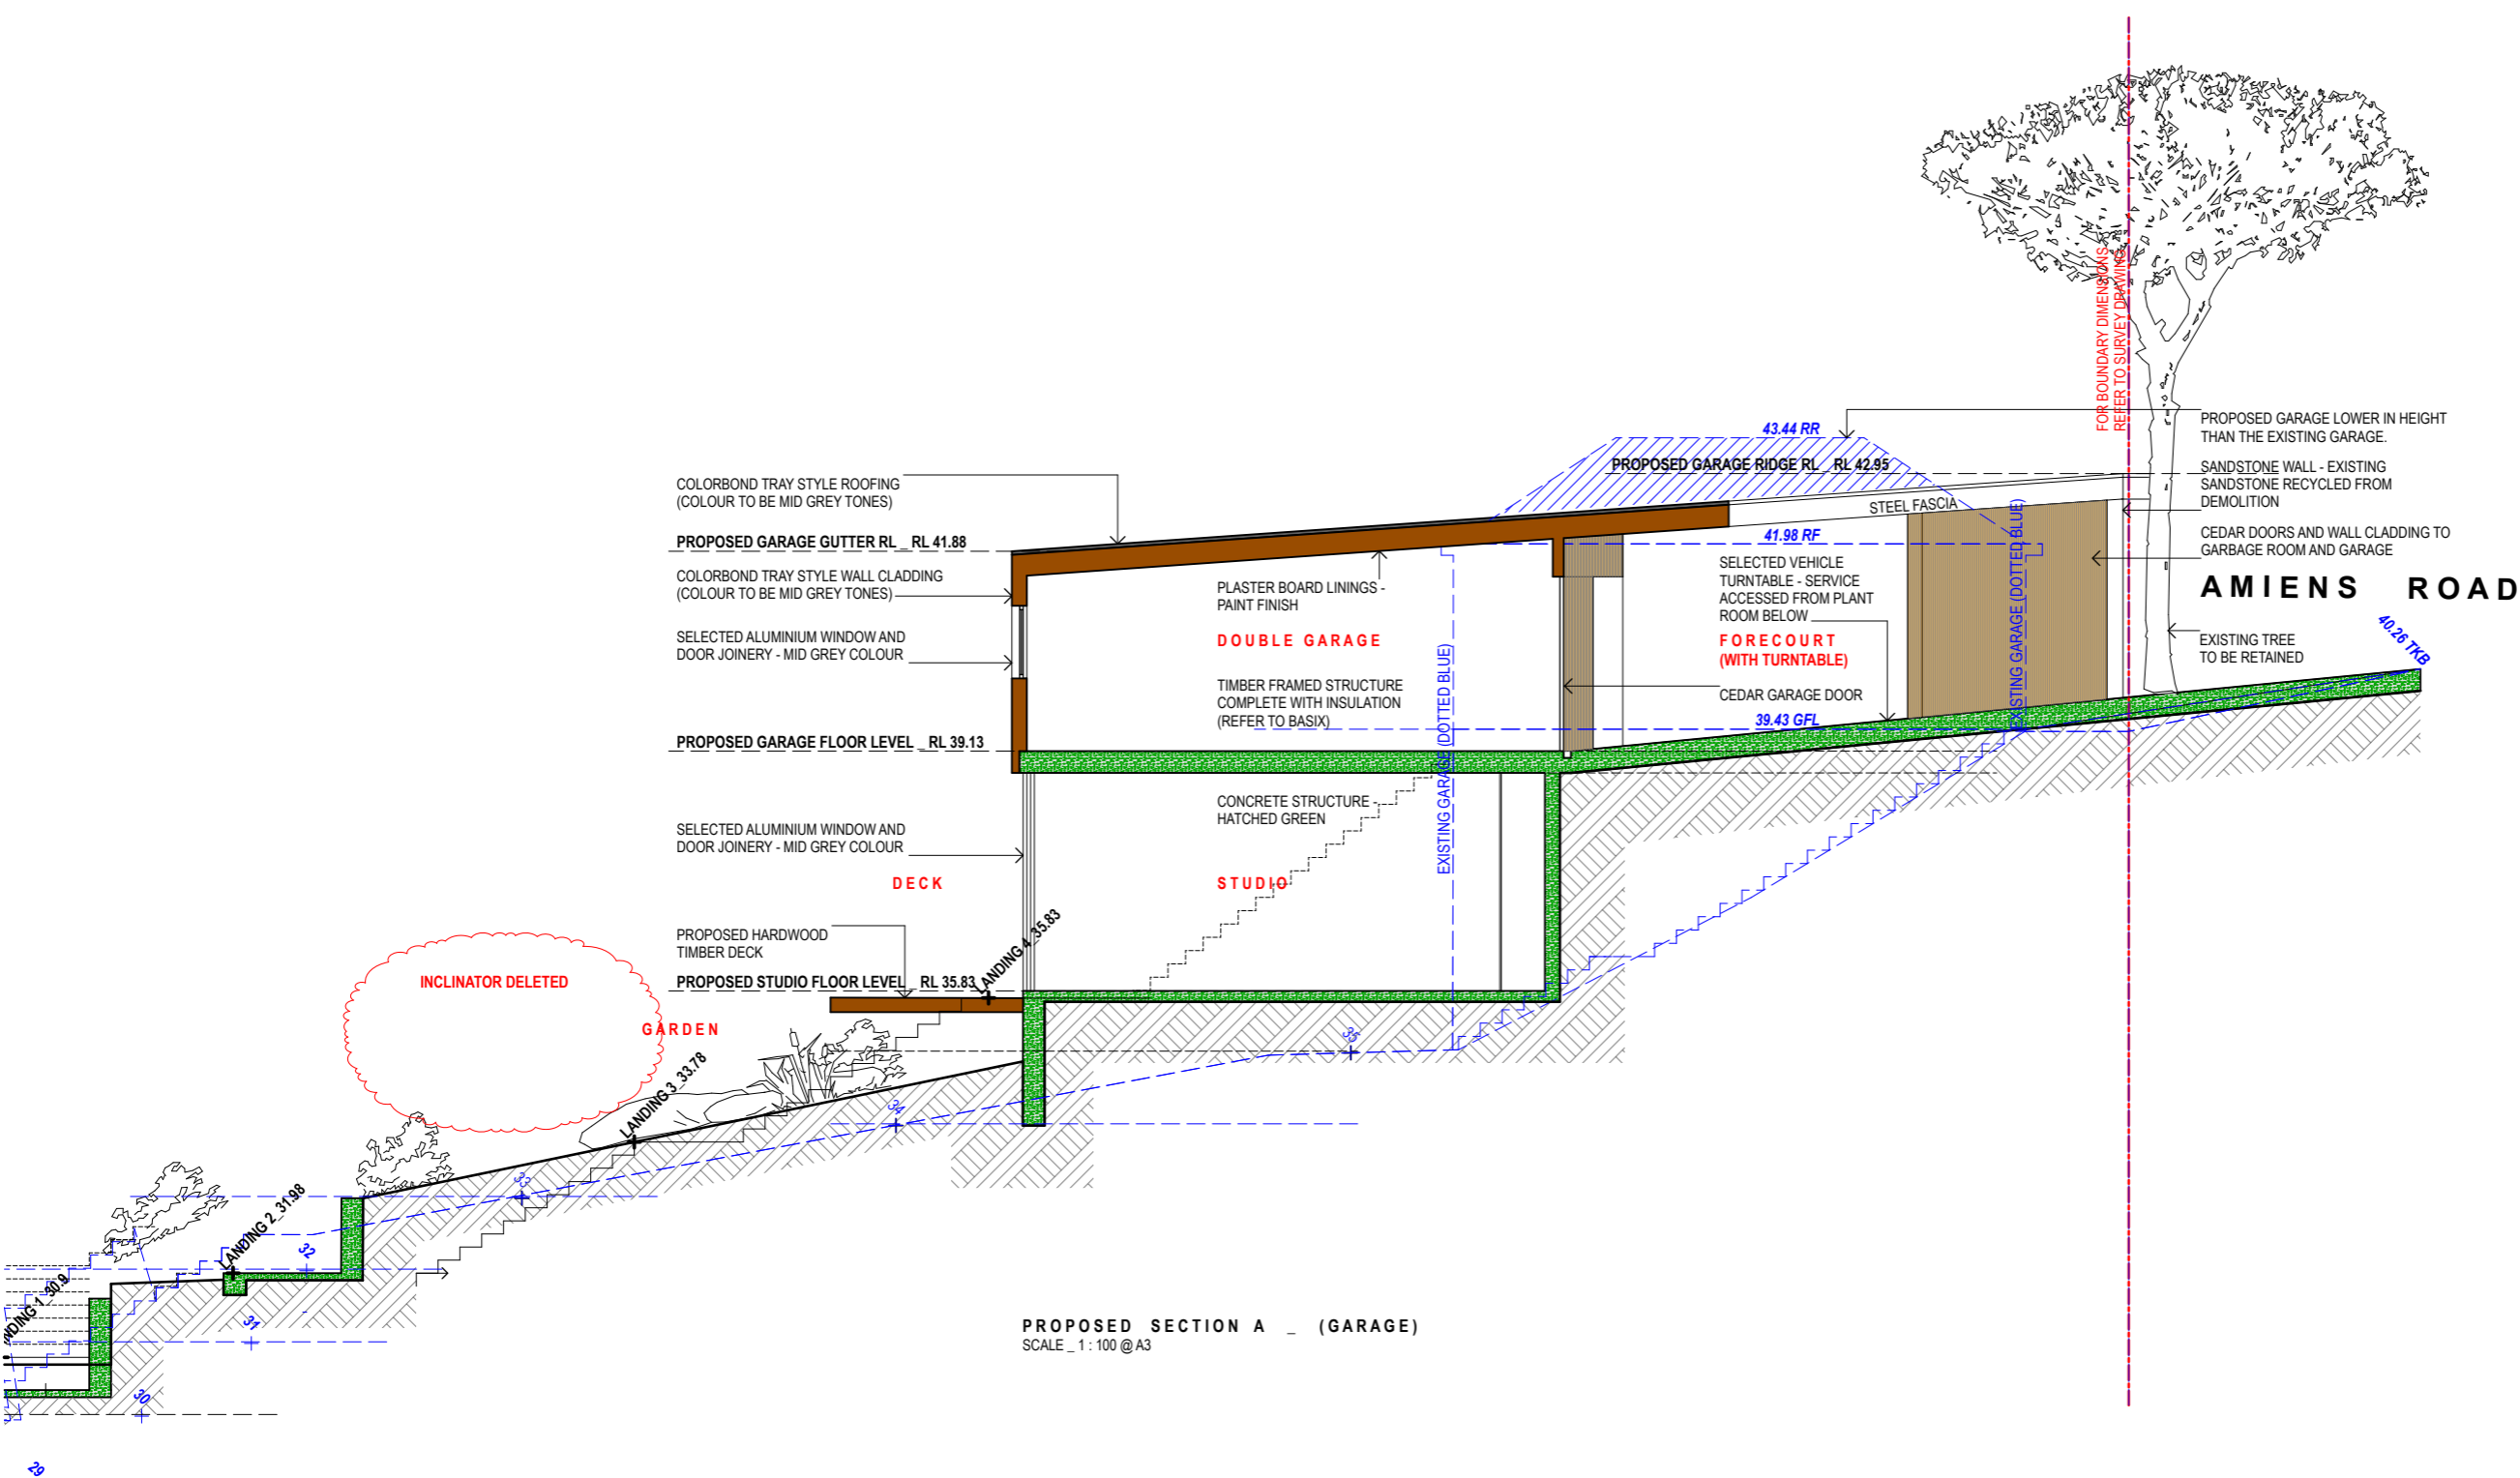

PROPOSED SECTION A (GARAGE)
SCALE_1:100 @ A3

REVISIONS
20.02.2020 DA SUBMISSION_A
15.04.2020 DA AMENDMENTS/
DELETE INCLINATOR_B

CASE ORNSBY DESIGN PTY LTD.

M. +61 4 99 057 626
E. case@caseornsbym.com
W. caseornsbym.com


P.O.Box 154,
Newport Beach
2106, NSW

SCALE: 1:100
DATE: 06.03.19
PROJECT No: 102

GARAGE SECTION A

DA_22 B

This drawing is prepared for DA submission only. Case Ornsby Design Pty Ltd. is not responsible for the accuracy of information provided by consultants. Copyright 2019. This drawing is copyright and must not be retained, copied or used without the written consent of Case Ornsby Design Pty Ltd.

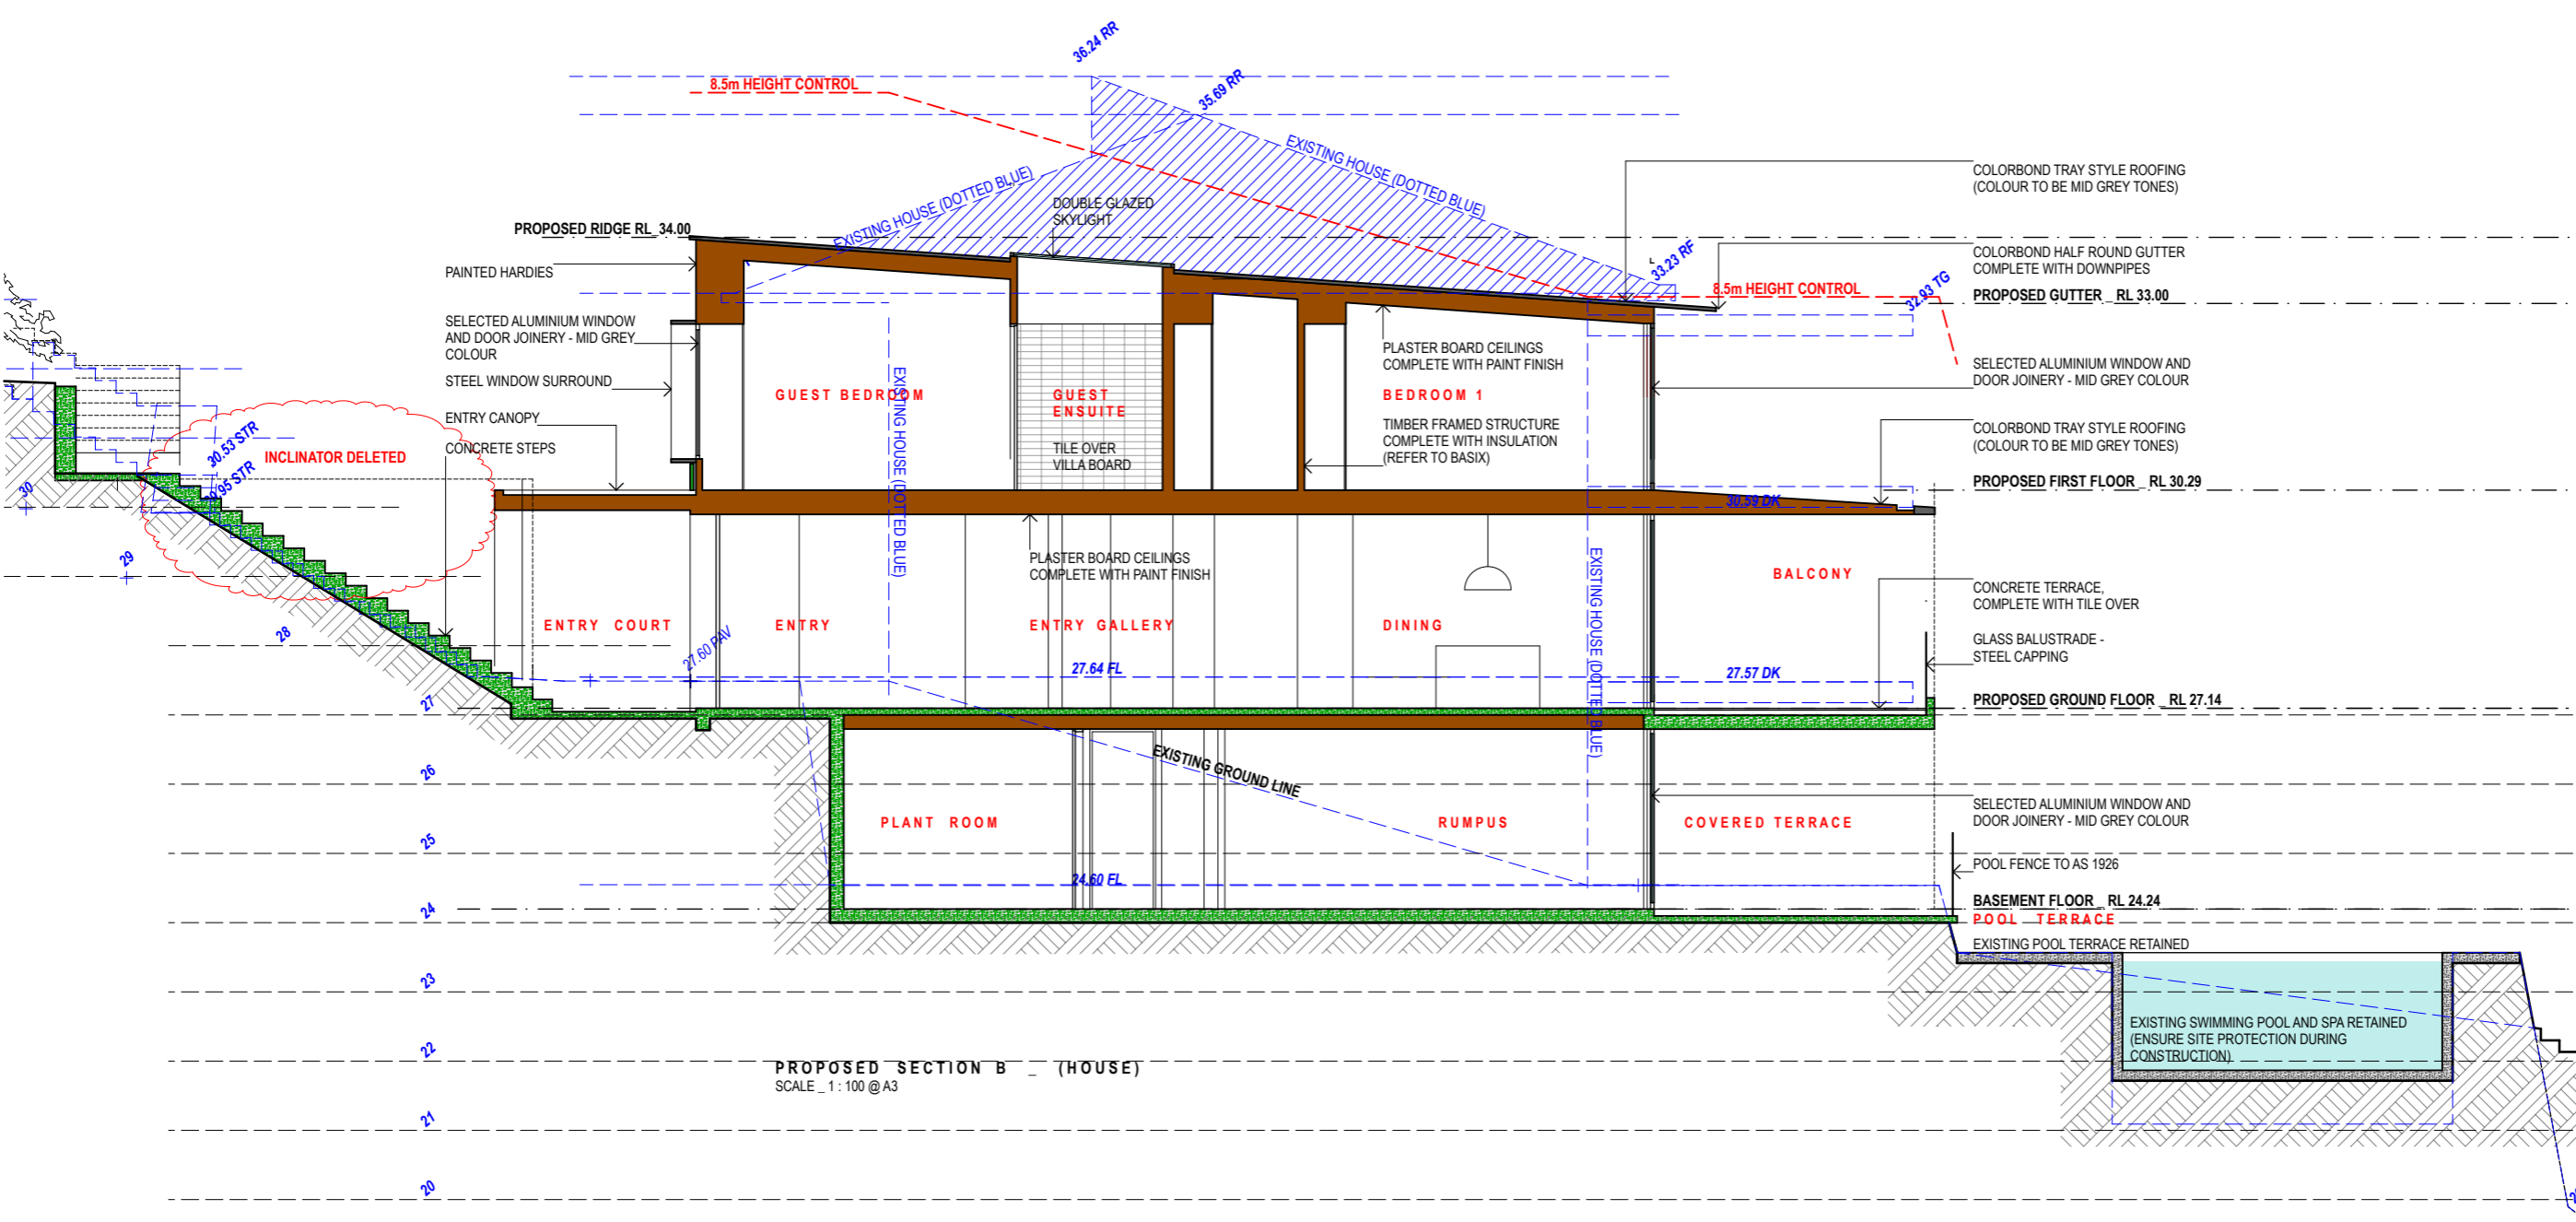

PROPOSED SECTION B (HOUSE)
SCALE 1:100 @ A3

- COLORBOND TRAY STYLE ROOFING (COLOUR TO BE MID GREY TONES)
- COLORBOND HALF ROUND GUTTER COMPLETE WITH DOWNPIPES
- PROPOSED GUTTER RL 33.00
- SELECTED ALUMINIUM WINDOW AND DOOR JOINERY - MID GREY COLOUR
- COLORBOND TRAY STYLE ROOFING (COLOUR TO BE MID GREY TONES)
- PROPOSED FIRST FLOOR RL 30.29
- CONCRETE TERRACE, COMPLETE WITH TILE OVER
- GLASS BALUSTRADE - STEEL CAPPING
- PROPOSED GROUND FLOOR RL 27.14
- SELECTED ALUMINIUM WINDOW AND DOOR JOINERY - MID GREY COLOUR
- POOL FENCE TO AS 1926
- BASEMENT FLOOR RL 24.24
- POOL TERRACE
- EXISTING POOL TERRACE RETAINED

REVISIONS
20.02.2020 DA SUBMISSION A
15.04.2020 DA AMENDMENTS/
DELETE INCLINATOR B


CASE ORNSBY DESIGN PTY LTD.

M. +61 4 99 057 626
E. case@caseornsbym.com
W. caseornsbym.com

P.O.Box 154,
Newport Beach
2106, NSW

SCALE: 1:100
DATE: 06.03.19
PROJECT No: 102

HOUSE SECTION B

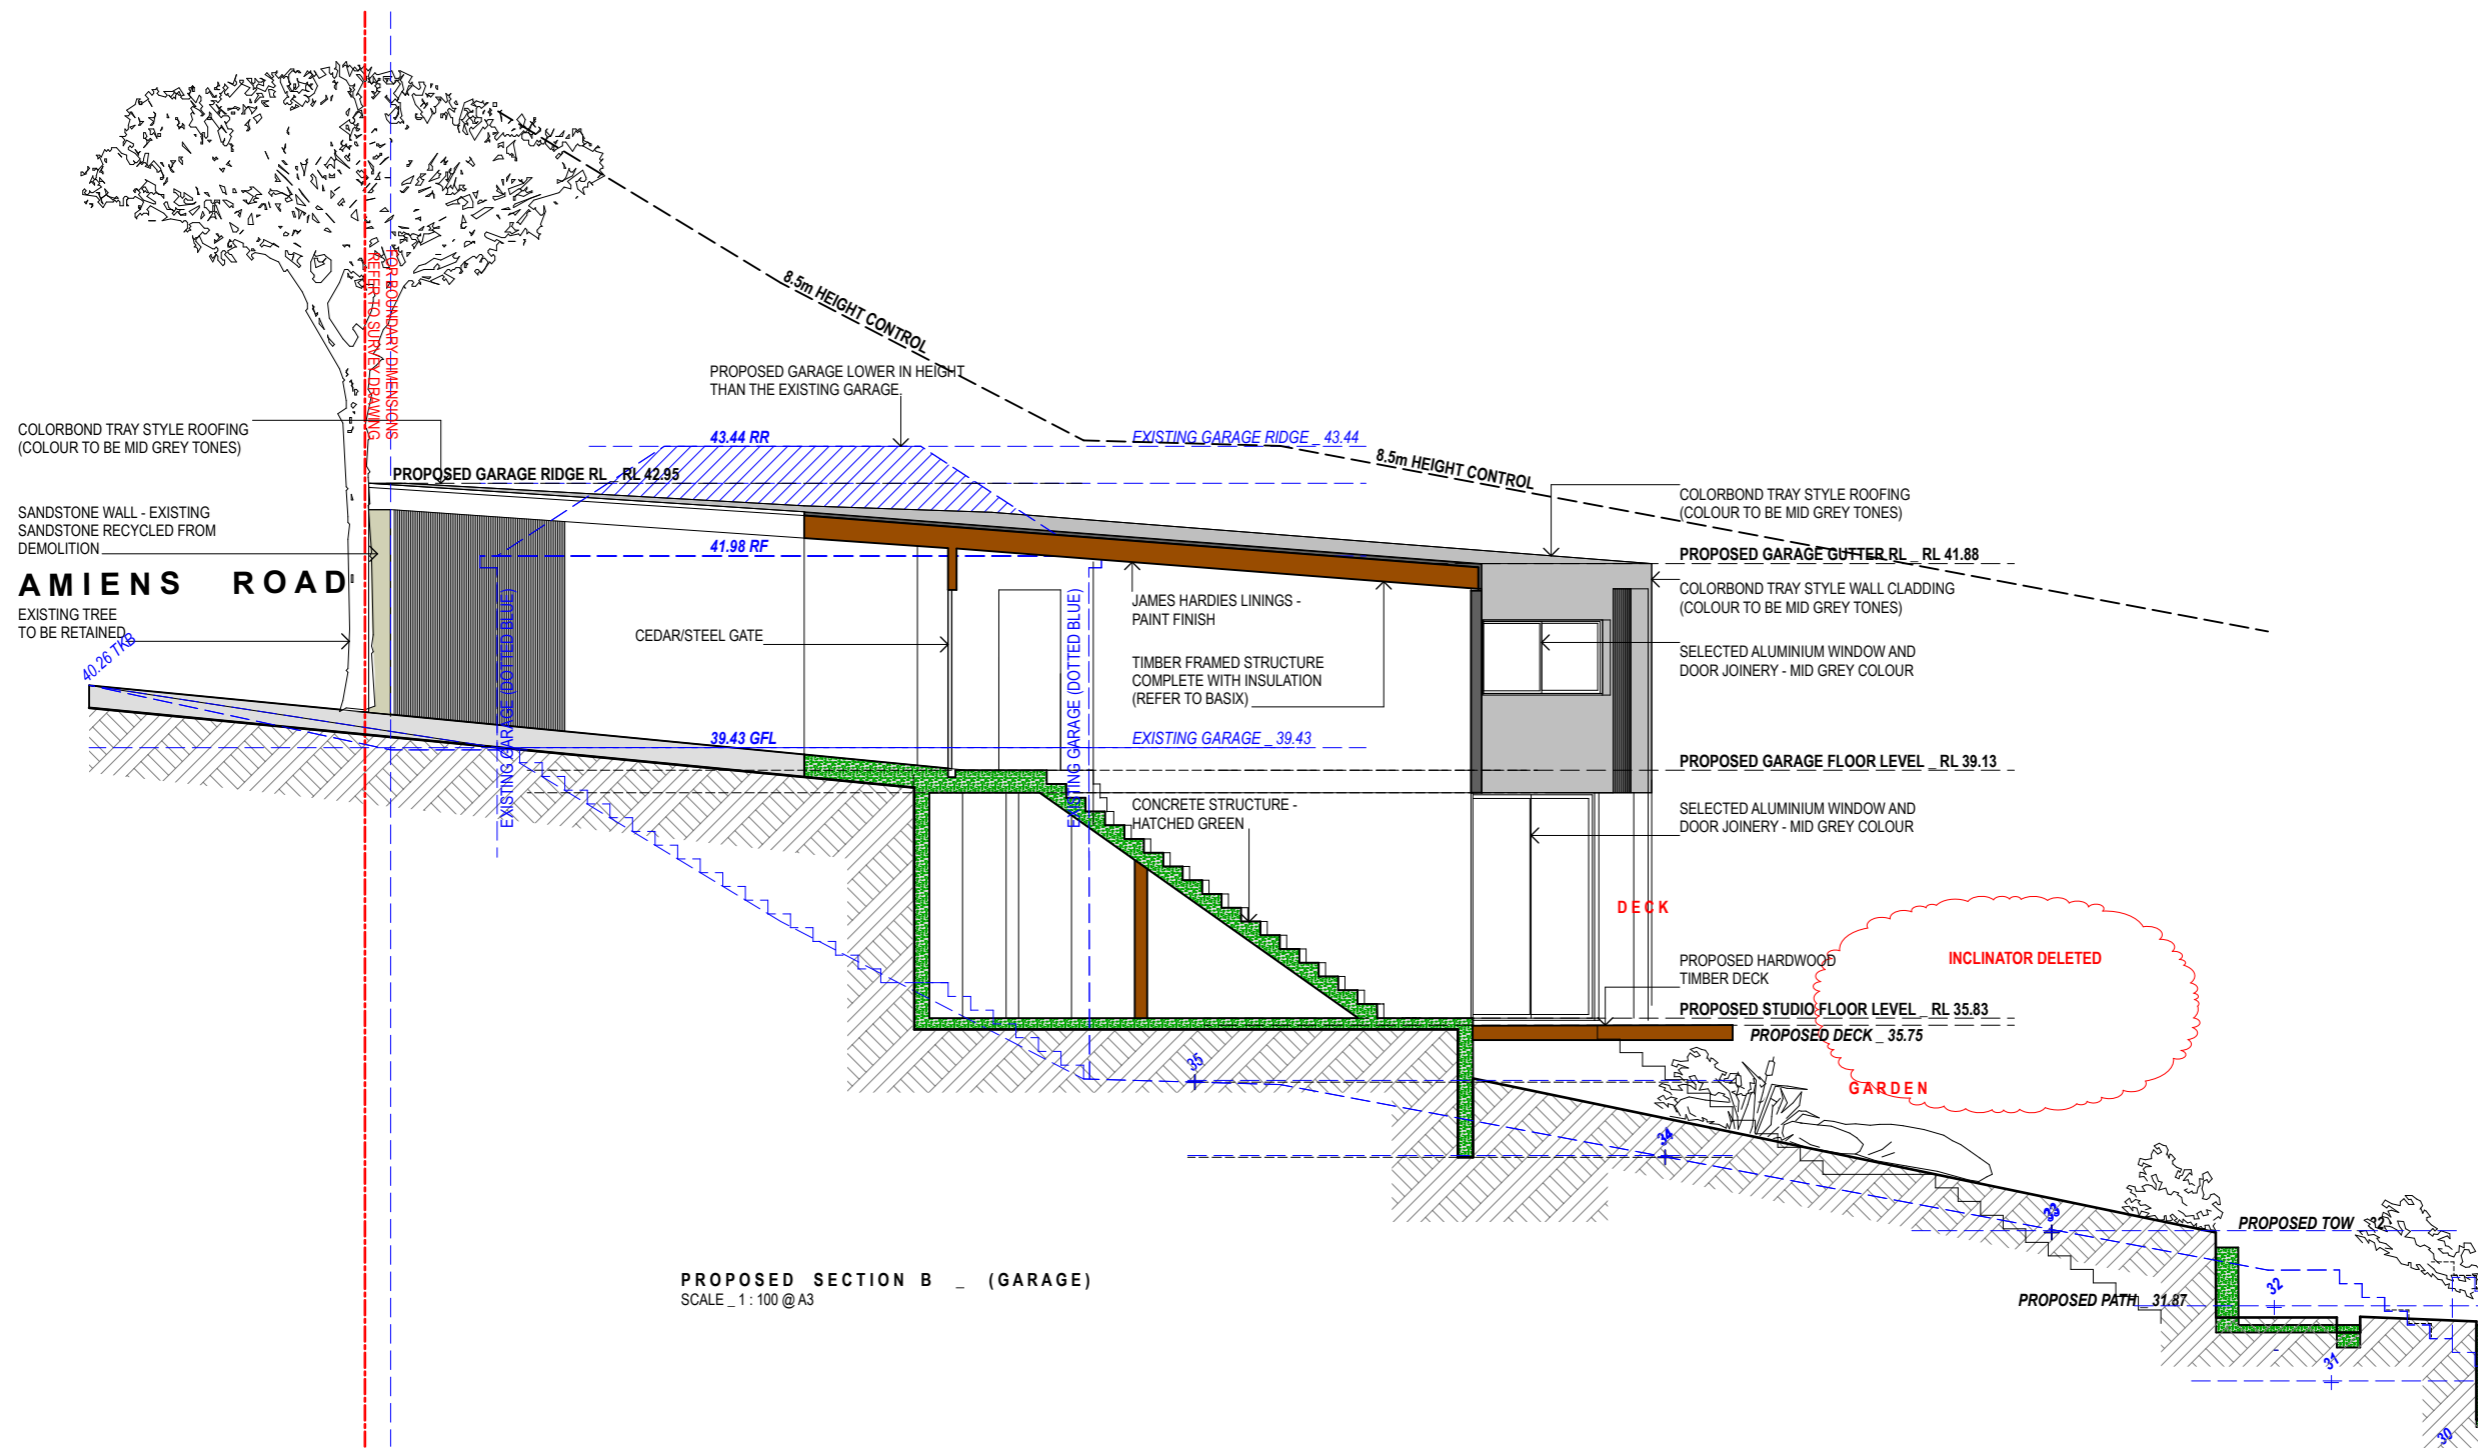

PROPOSED SECTION B - (GARAGE)
SCALE 1:100 @ A3



REVISIONS
20.02.2020 DA SUBMISSION_A
15.04.2020 DA AMENDMENTS/
DELETE INCLINATOR_B

CASE ORNSBY DESIGN PTY LTD.
M. +61 4 99 057 626
E. case@caseornsb.com
W. caseornsb.com
P.O.Box 154,
Newport Beach
2106, NSW

SCALE: 1:100
DATE: 06.03.19
PROJECT No: 102

GARAGE SECTION B

This drawing is prepared for DA submission only.
Case Ormsby Design Pty Ltd. is not responsible for the accuracy of information provided by consultants.
Copyright 2019
This drawing is copyright and must not be retained, copied or used without the written consent of Case Ormsby Design Pty Ltd.

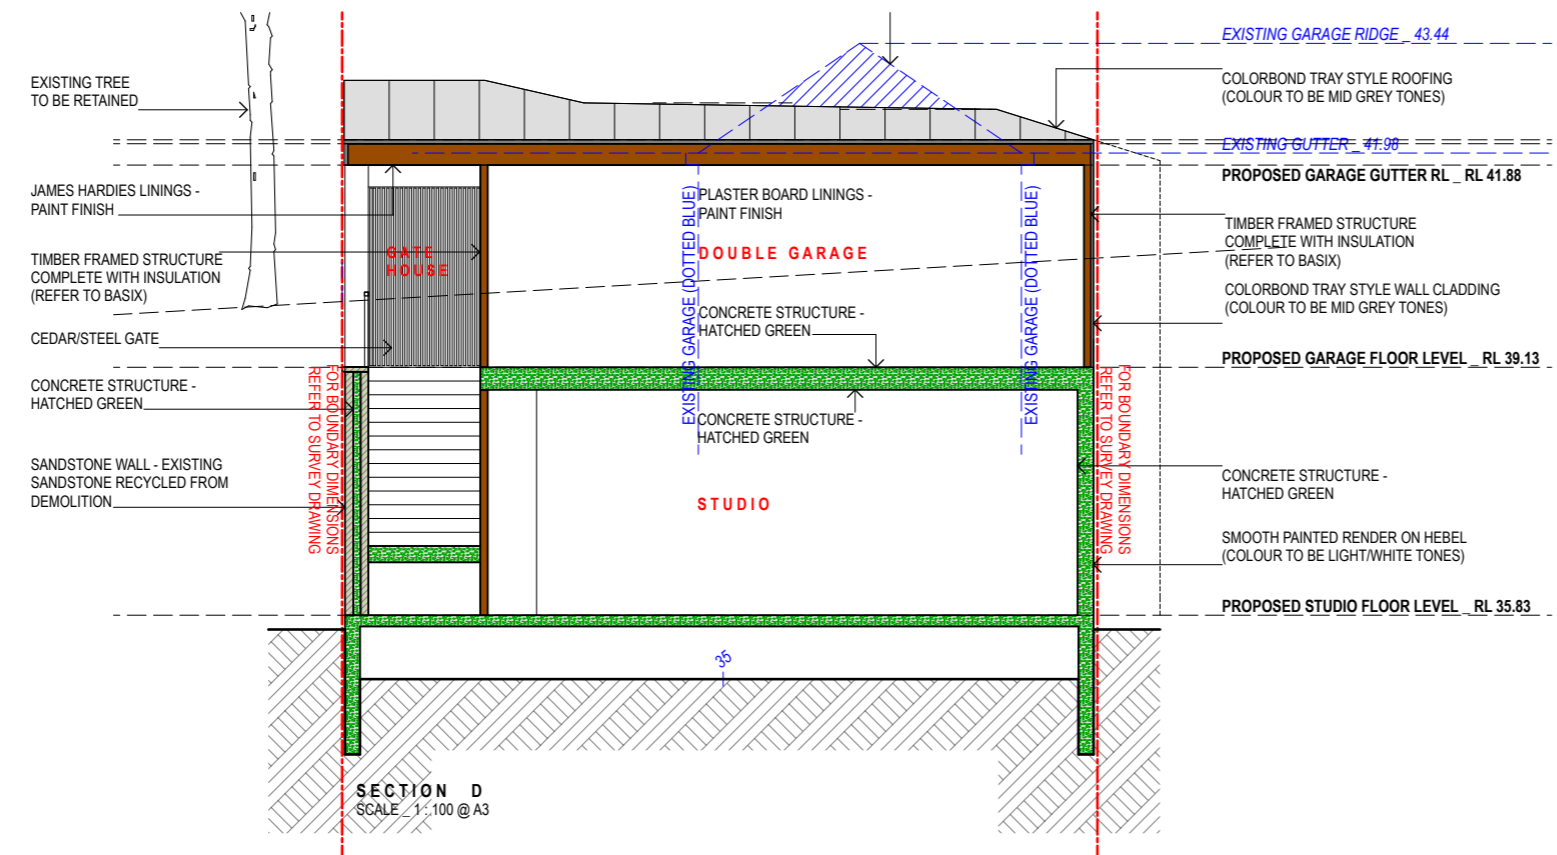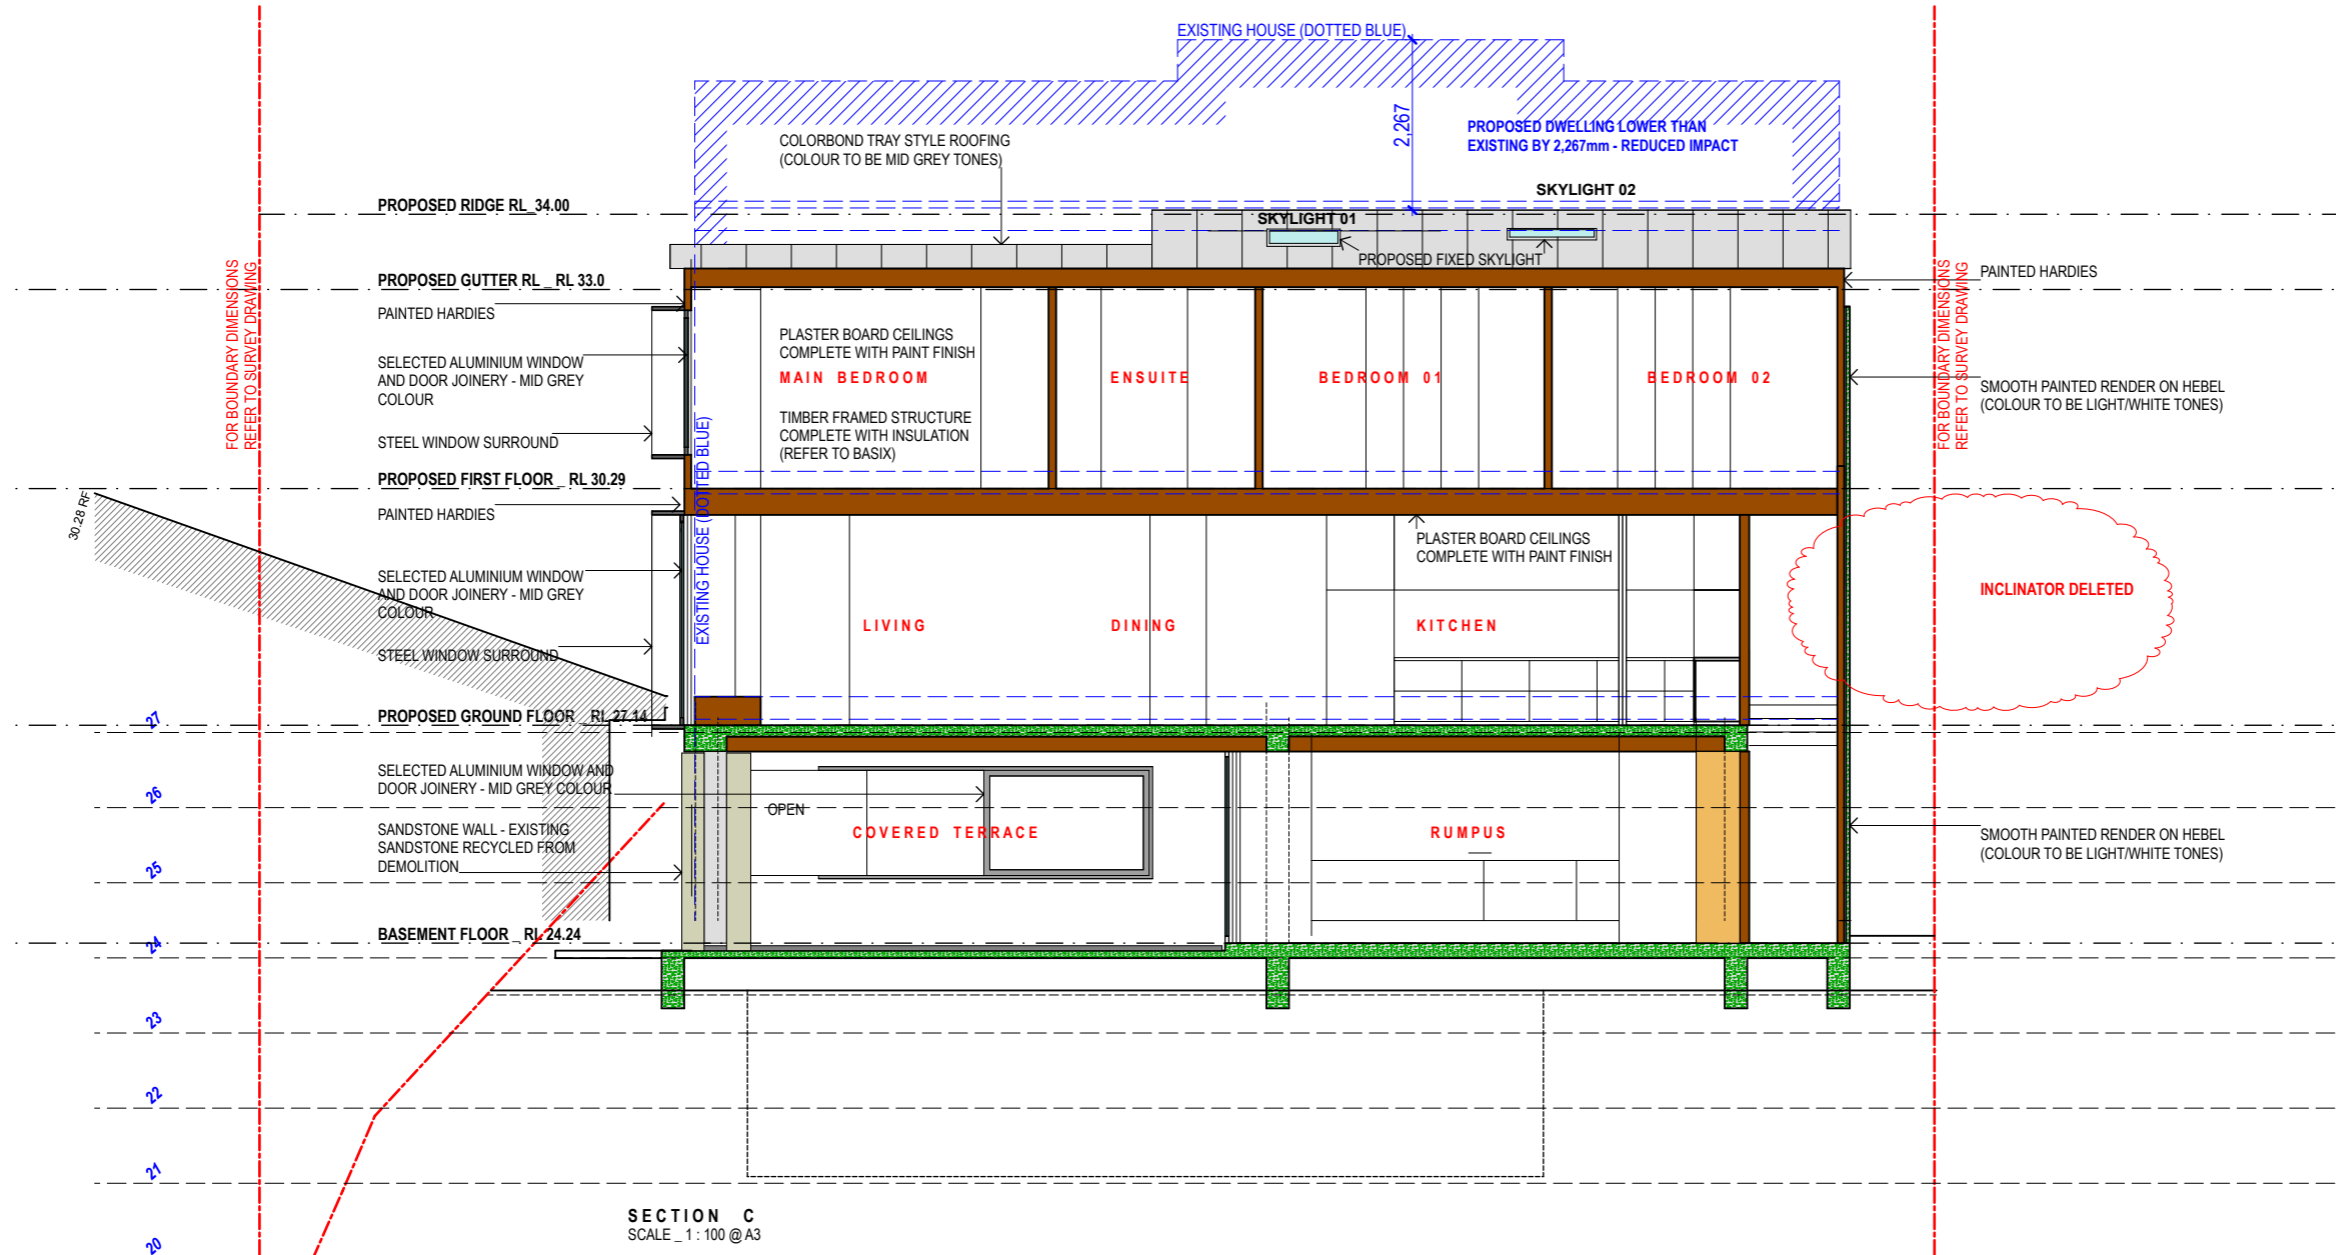

REVISIONS
20.02.2020 DA SUBMISSION A
15.04.2020 DA AMENDMENTS/
DELETE INCLINATOR B

CASE ORNSBY DESIGN PTY LTD.

M. +61 4 99 057 626
E. case@caseornsbym.com
W. caseornsbym.com


P.O.Box 154,
Newport Beach
2106, NSW

SCALE: 1:100
DATE: 06.03.19
PROJECT No: 102

SECTION C & D
(HOUSE & GARAGE)

DA_25 B

This drawing is prepared for DA submission only.
Case Ornsby Design Pty Ltd. is not responsible for the accuracy of information provided by consultants.
Copyright 2019
This drawing is copyright and must not be retained, copied or used without the written consent of Case Ornsby Design Pty Ltd.

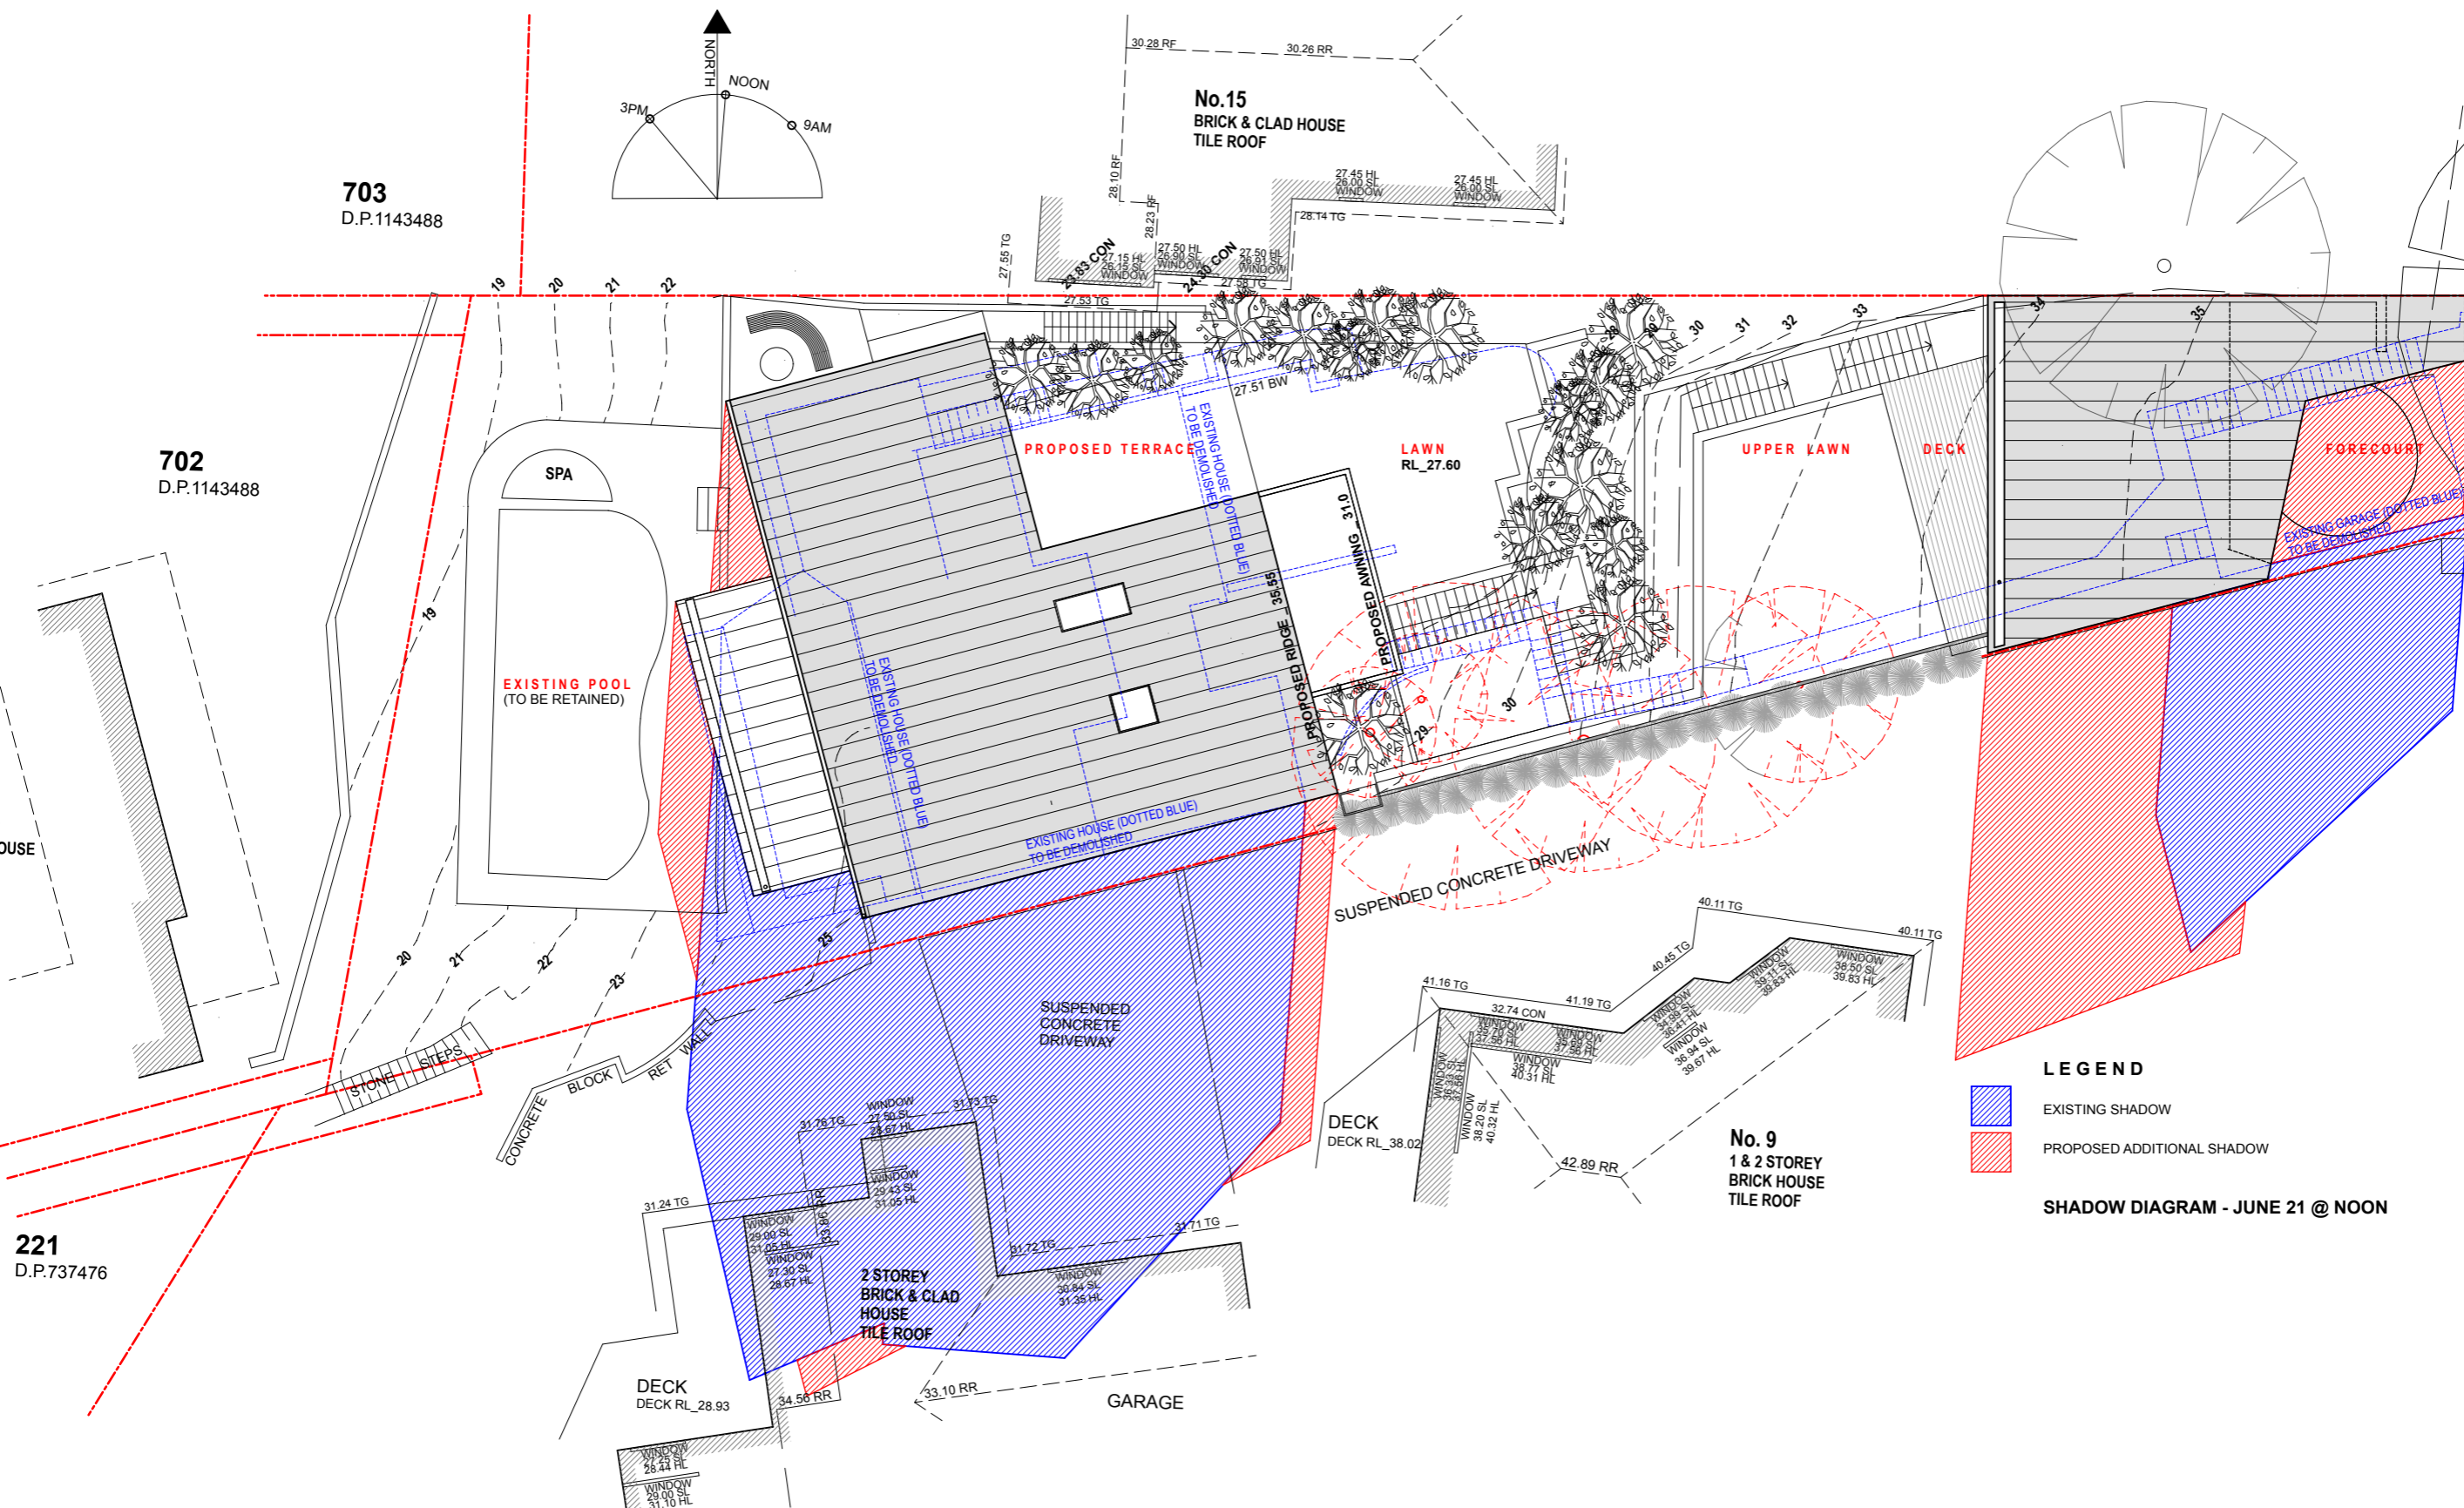

LEGEND

▨ EXISTING SHADOW

▨ PROPOSED ADDITIONAL SHADOW

SHADOW DIAGRAM - JUNE 21 @ NOON

REVISIONS
20.02.2020_DA SUBMISSION_A

CASE ORNSBY DESIGN PTY LTD.

M. +61 4 99 057 626
E. case@caseornsbys.com
W. caseornsbys.com

P.O. Box 154,
Newport Beach
2106, NSW



SCALE: 1 : 200

DATE: 06.03.19

PROJECT No: 102

**SHADOW DIAGRAM - NOON
(EXISTING & PROPOSED)**

703
D.P.1143488

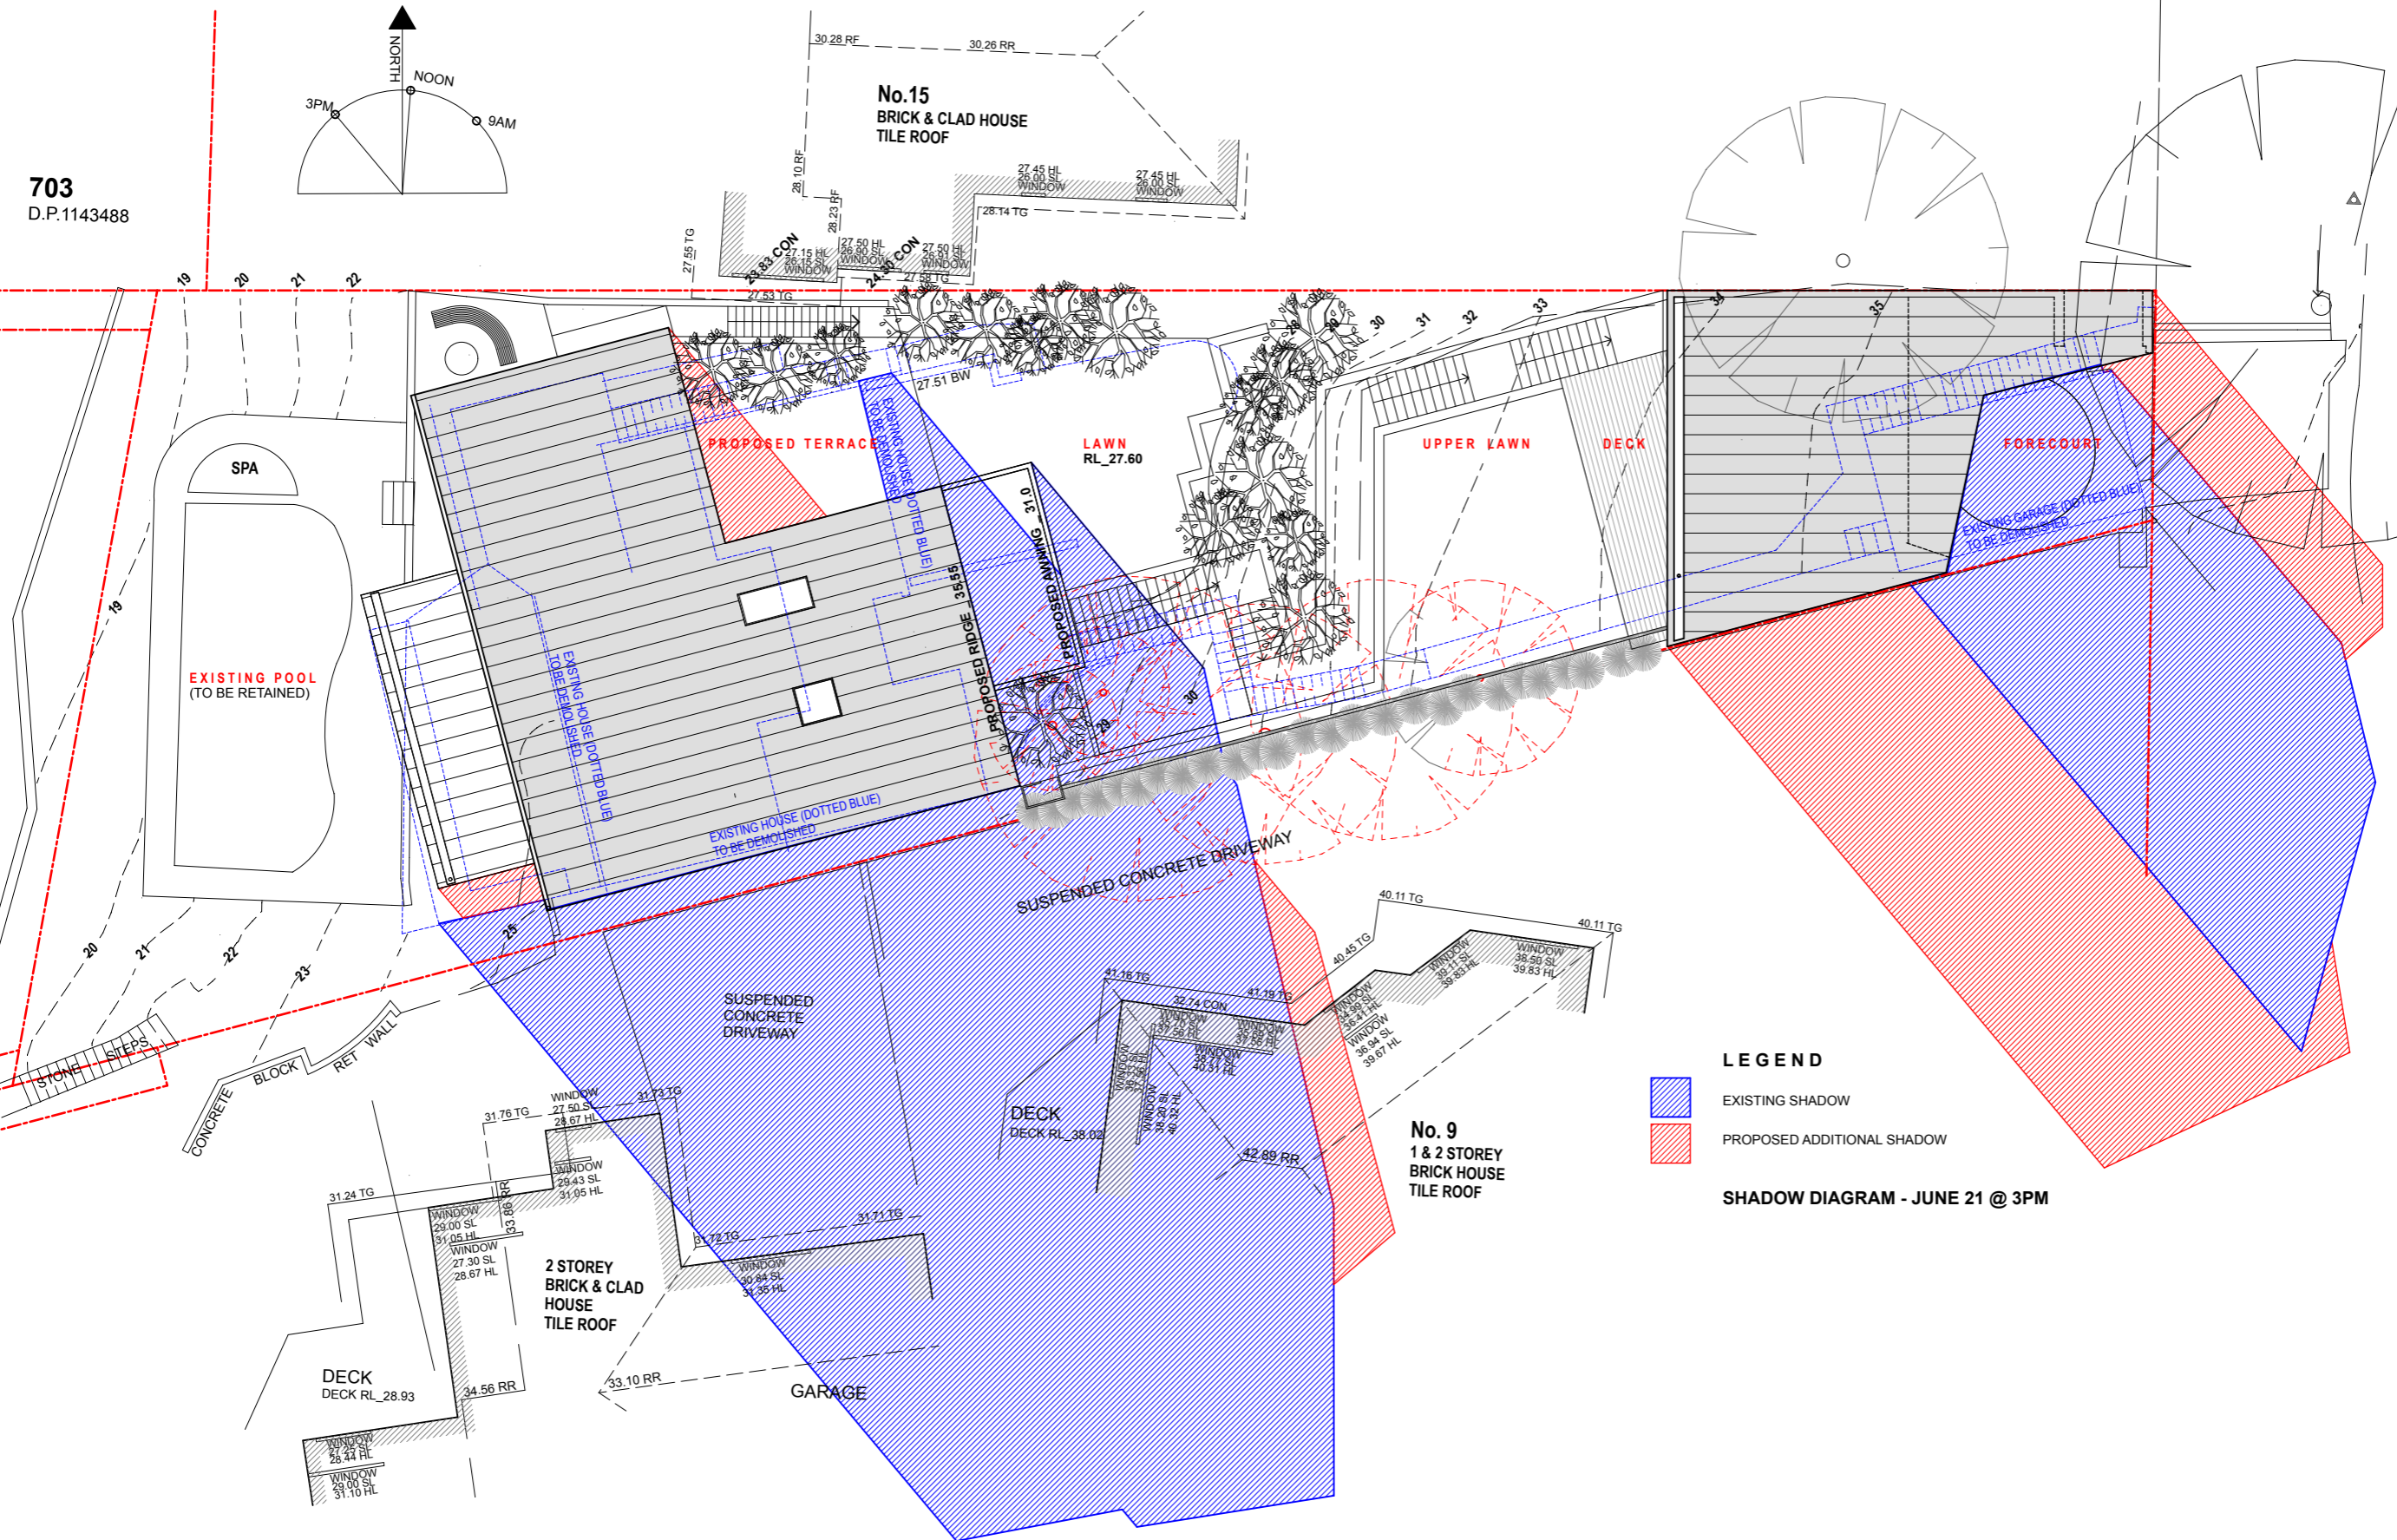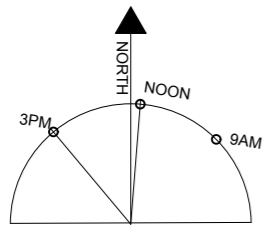

LEGEND

▨ EXISTING SHADOW

▨ PROPOSED ADDITIONAL SHADOW

SHADOW DIAGRAM - JUNE 21 @ 3PM

REVISIONS
20.02.2020_DA SUBMISSION_A


CASE ORNSBY DESIGN PTY LTD.

M. +61 4 99 057 626
E. case@caseornsbys.com
W. caseornsbys.com

P.O.Box 154,
Newport Beach
2106, NSW

SCALE: 1 : 200
DATE: 06.03.19
PROJECT No: 102

**SHADOW DIAGRAM - 3 PM
(EXISTING & PROPOSED)**

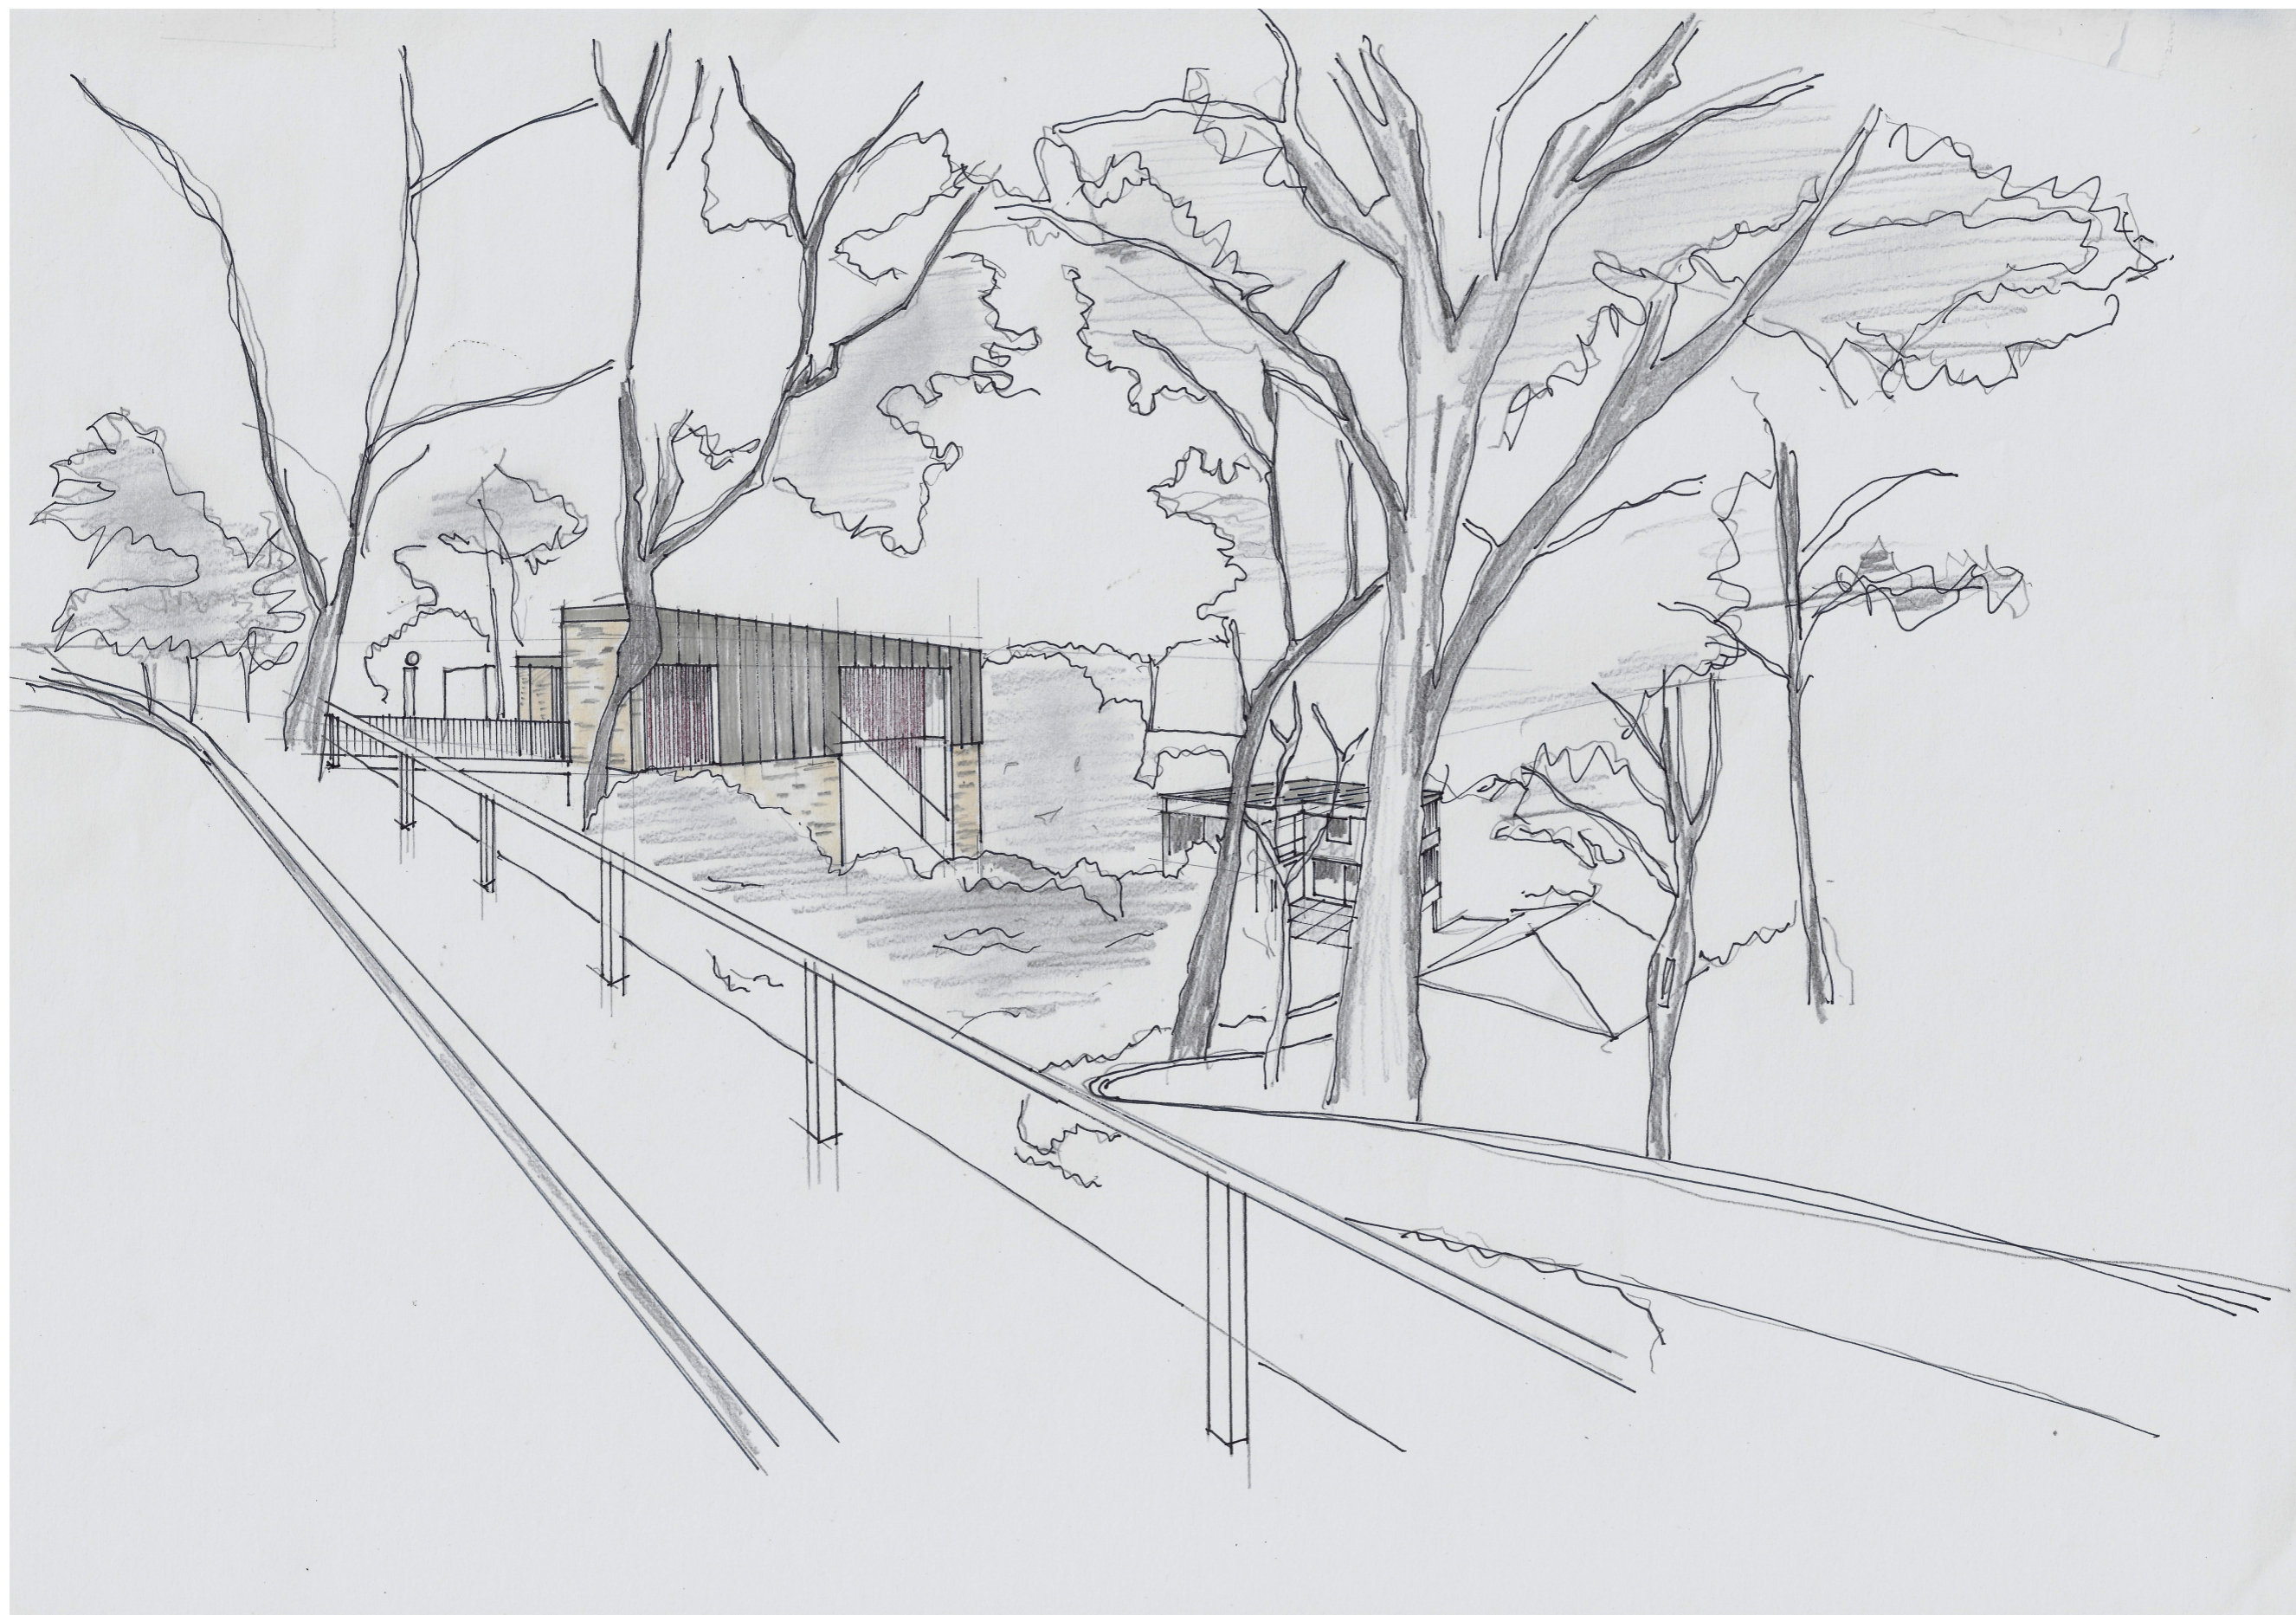

SCOTT - BROWN
13 AMIENS ROAD, CLONTARF, 2093

REVISIONS
20.02.2020_DA SUBMISSION_A

CASE ORNSBY DESIGN PTY LTD.

M. +61 4 99 057 626
E. case@caseornsbys.com
W. caseornsbys.com

P.O. Box 154,
Newport Beach
2106, NSW

SCALE: NTS




DATE: 06.03.19

PROJECT No: 102

SKETCH (FROM STREET)

DA_29 A

This drawing is prepared for DA submission only. Case Ornsby Design Pty Ltd. is not responsible for the accuracy of information provided by consultants. Copyright 2019. This drawing is copyright and must not be retained, copied or used without the written consent of Case Ornsby Design Pty Ltd.

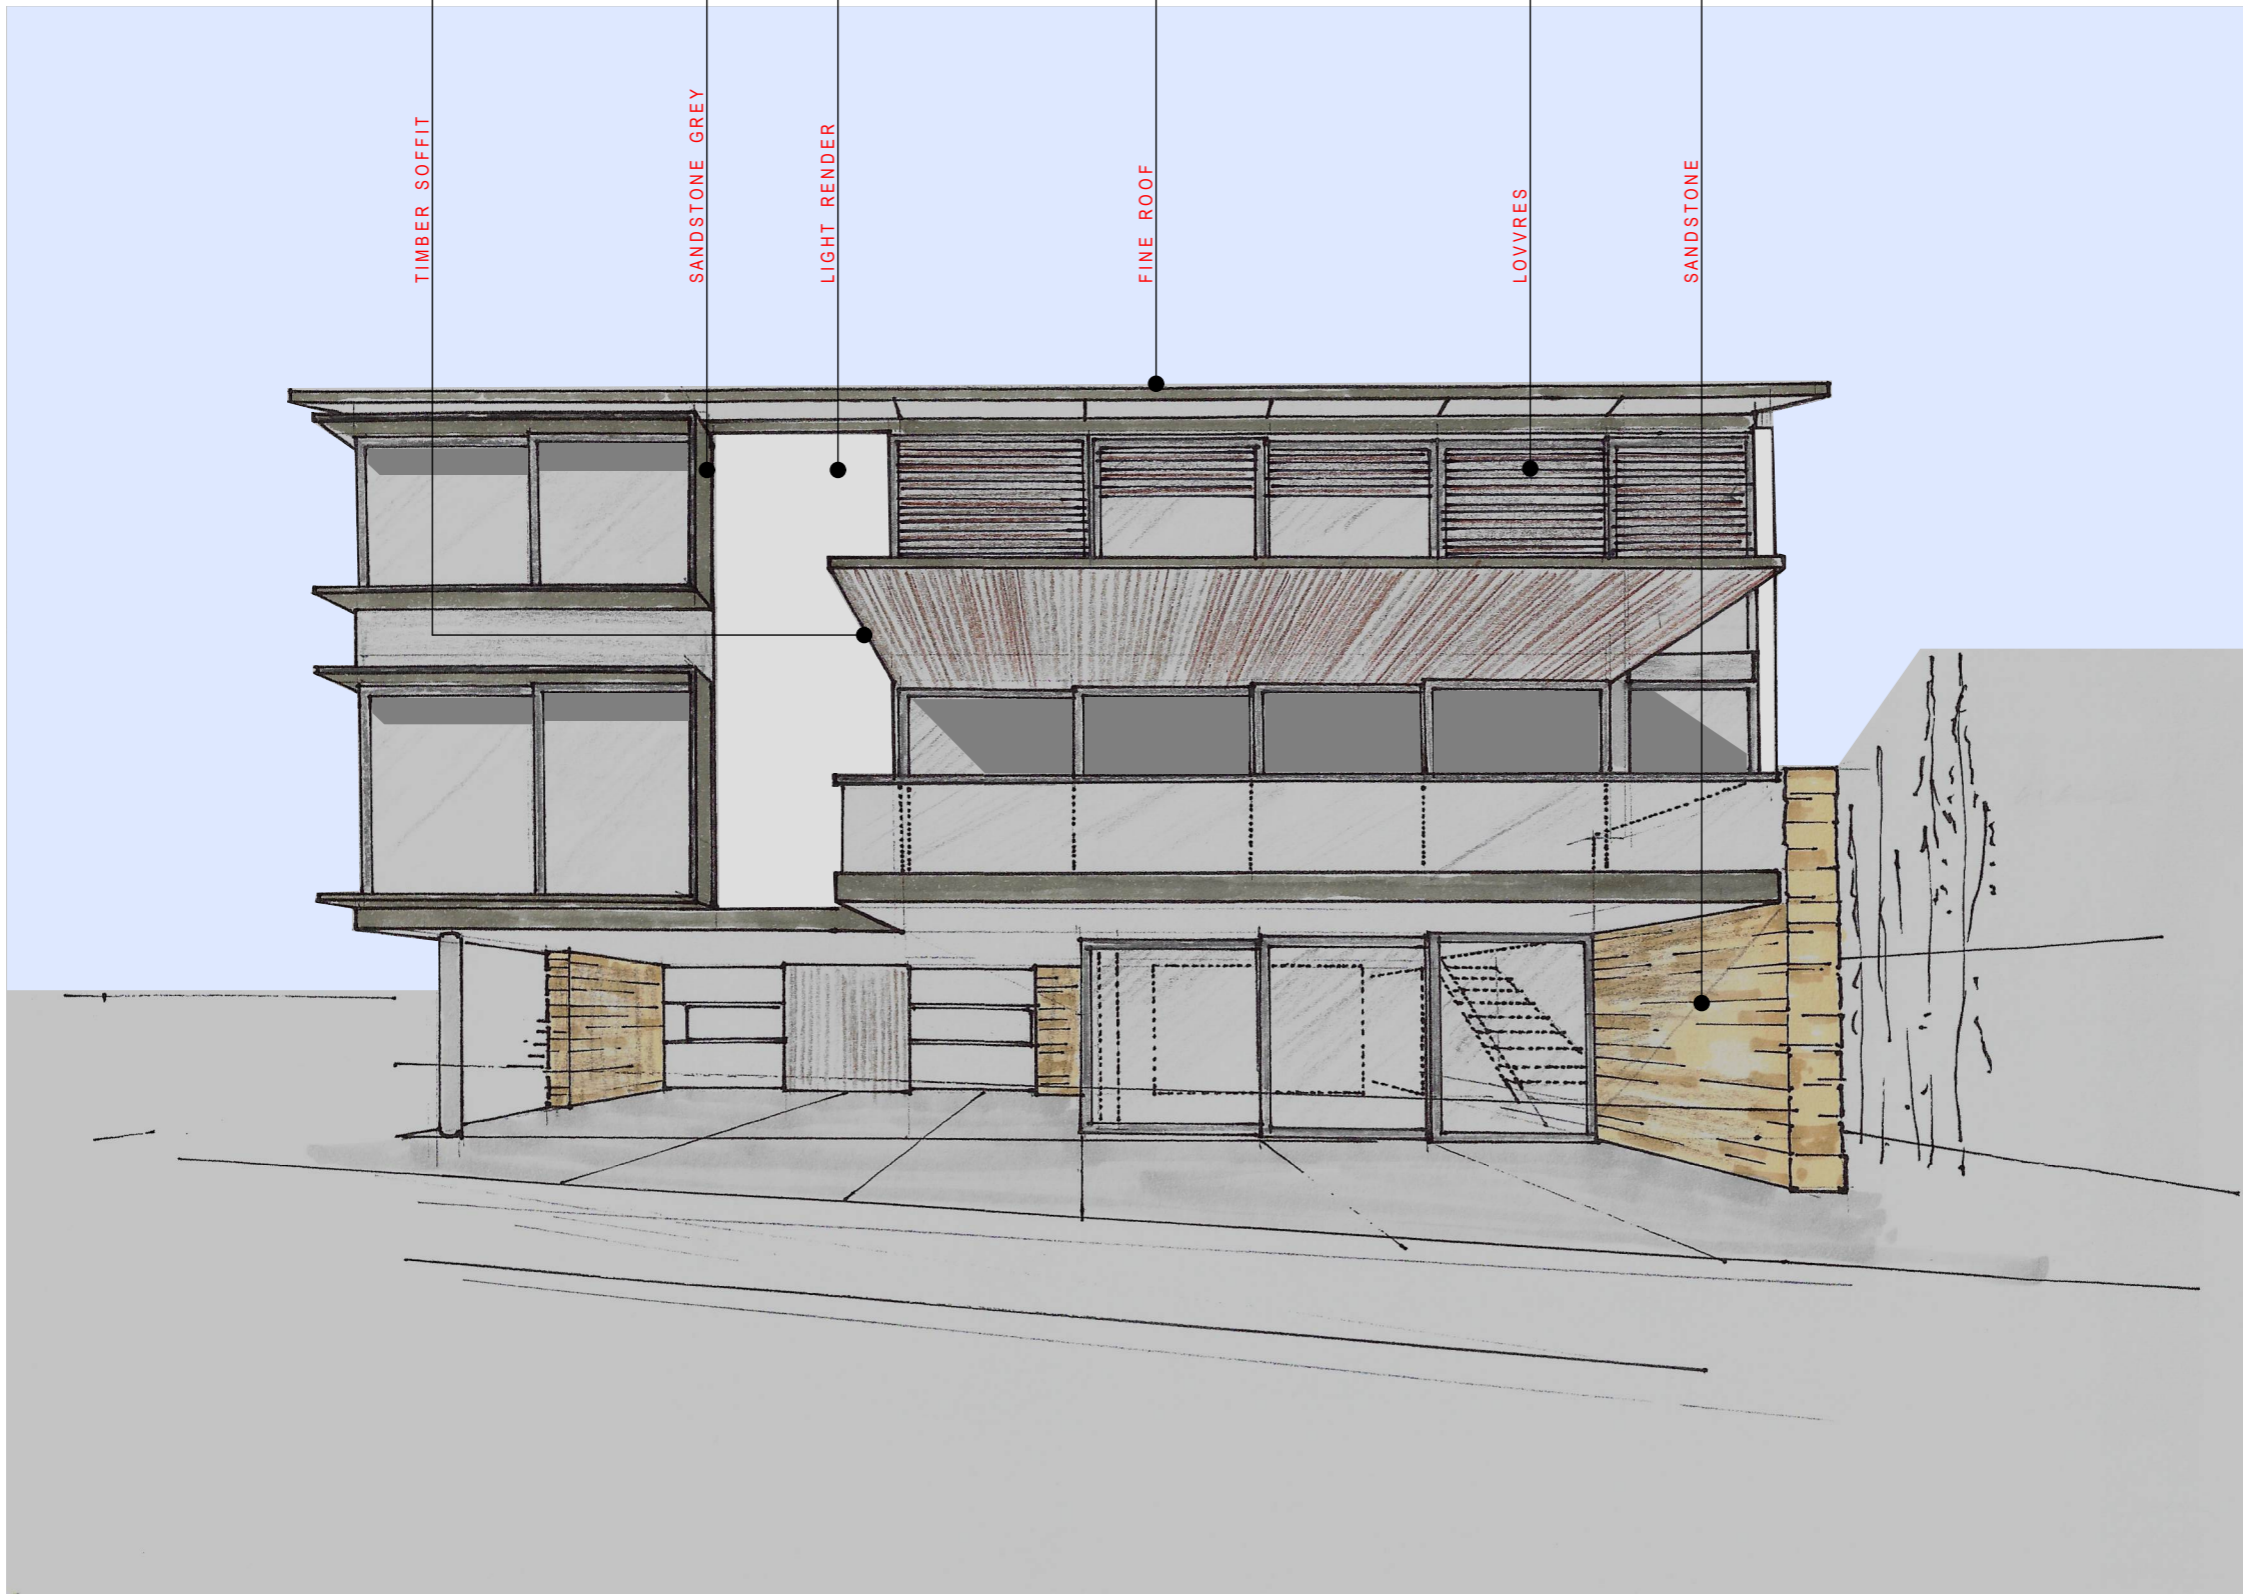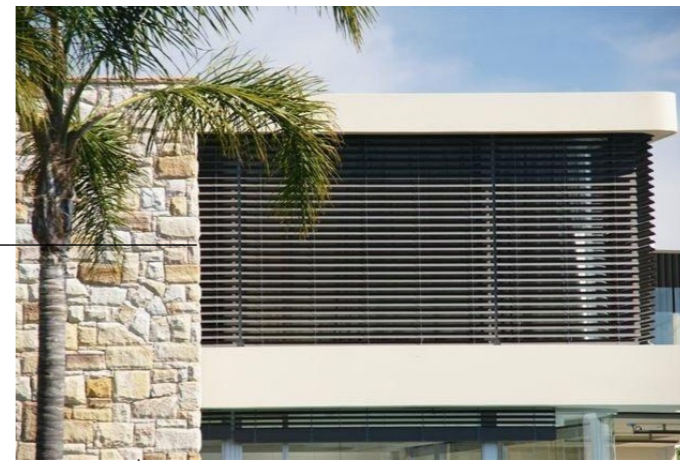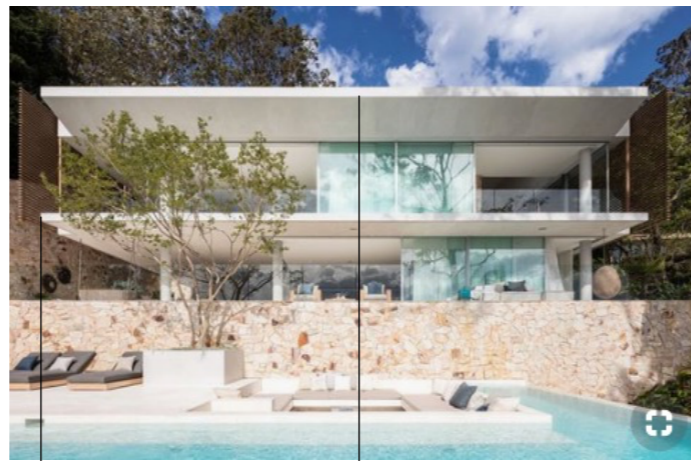

REVISIONS
20.02.2020_DA SUBMISSION_A

CASE ORNSBY DESIGN PTY LTD.
M. +61 4 99 057 626
E. case@caseornsbys.com
W. caseornsbys.com
P.O.Box 154,
Newport Beach
2106, NSW

SCALE: NTS
DATE: 06.03.19
PROJECT No: 102
SKETCH (FROM POOL)



REVISIONS
20.02.2020_DA SUBMISSION_A

CASE ORNSBY DESIGN PTY LTD.

M. +61 4 99 057 626
E. case@caseornsbys.com
W. caseornsbys.com

P.O.Box 154,
Newport Beach
2106, NSW

SCALE: NTS
DATE: 06.03.19
PROJECT No: 102

SKETCH (FROM TERRACE)



MID GREY - TRAY STYLED ROOF



LIGHT COLOURED RENDERED WALL FINISH



MID GREY ALUMINIUM
WINDOW AND DOOR JOINERY



RE-USED SANDSTONE

REVISIONS
20.02.2020_DA SUBMISSION_A

CASE ORNSBY DESIGN PTY LTD.

M. +61 4 99 057 626
E. case@caseornsbys.com
W. caseornsbys.com


P.O.Box 154,
Newport Beach
2106, NSW

SCALE: NTS
DATE: 06.03.19
PROJECT No: 102

MATERIALS & FINISHES

DA_32 A

This drawing is prepared for DA submission only. Case Ornsby Design Pty Ltd. is not responsible for the accuracy of information provided by consultants. Copyright 2019. This drawing is copyright and must not be retained, copied or used without the written consent of Case Ornsby Design Pty Ltd.

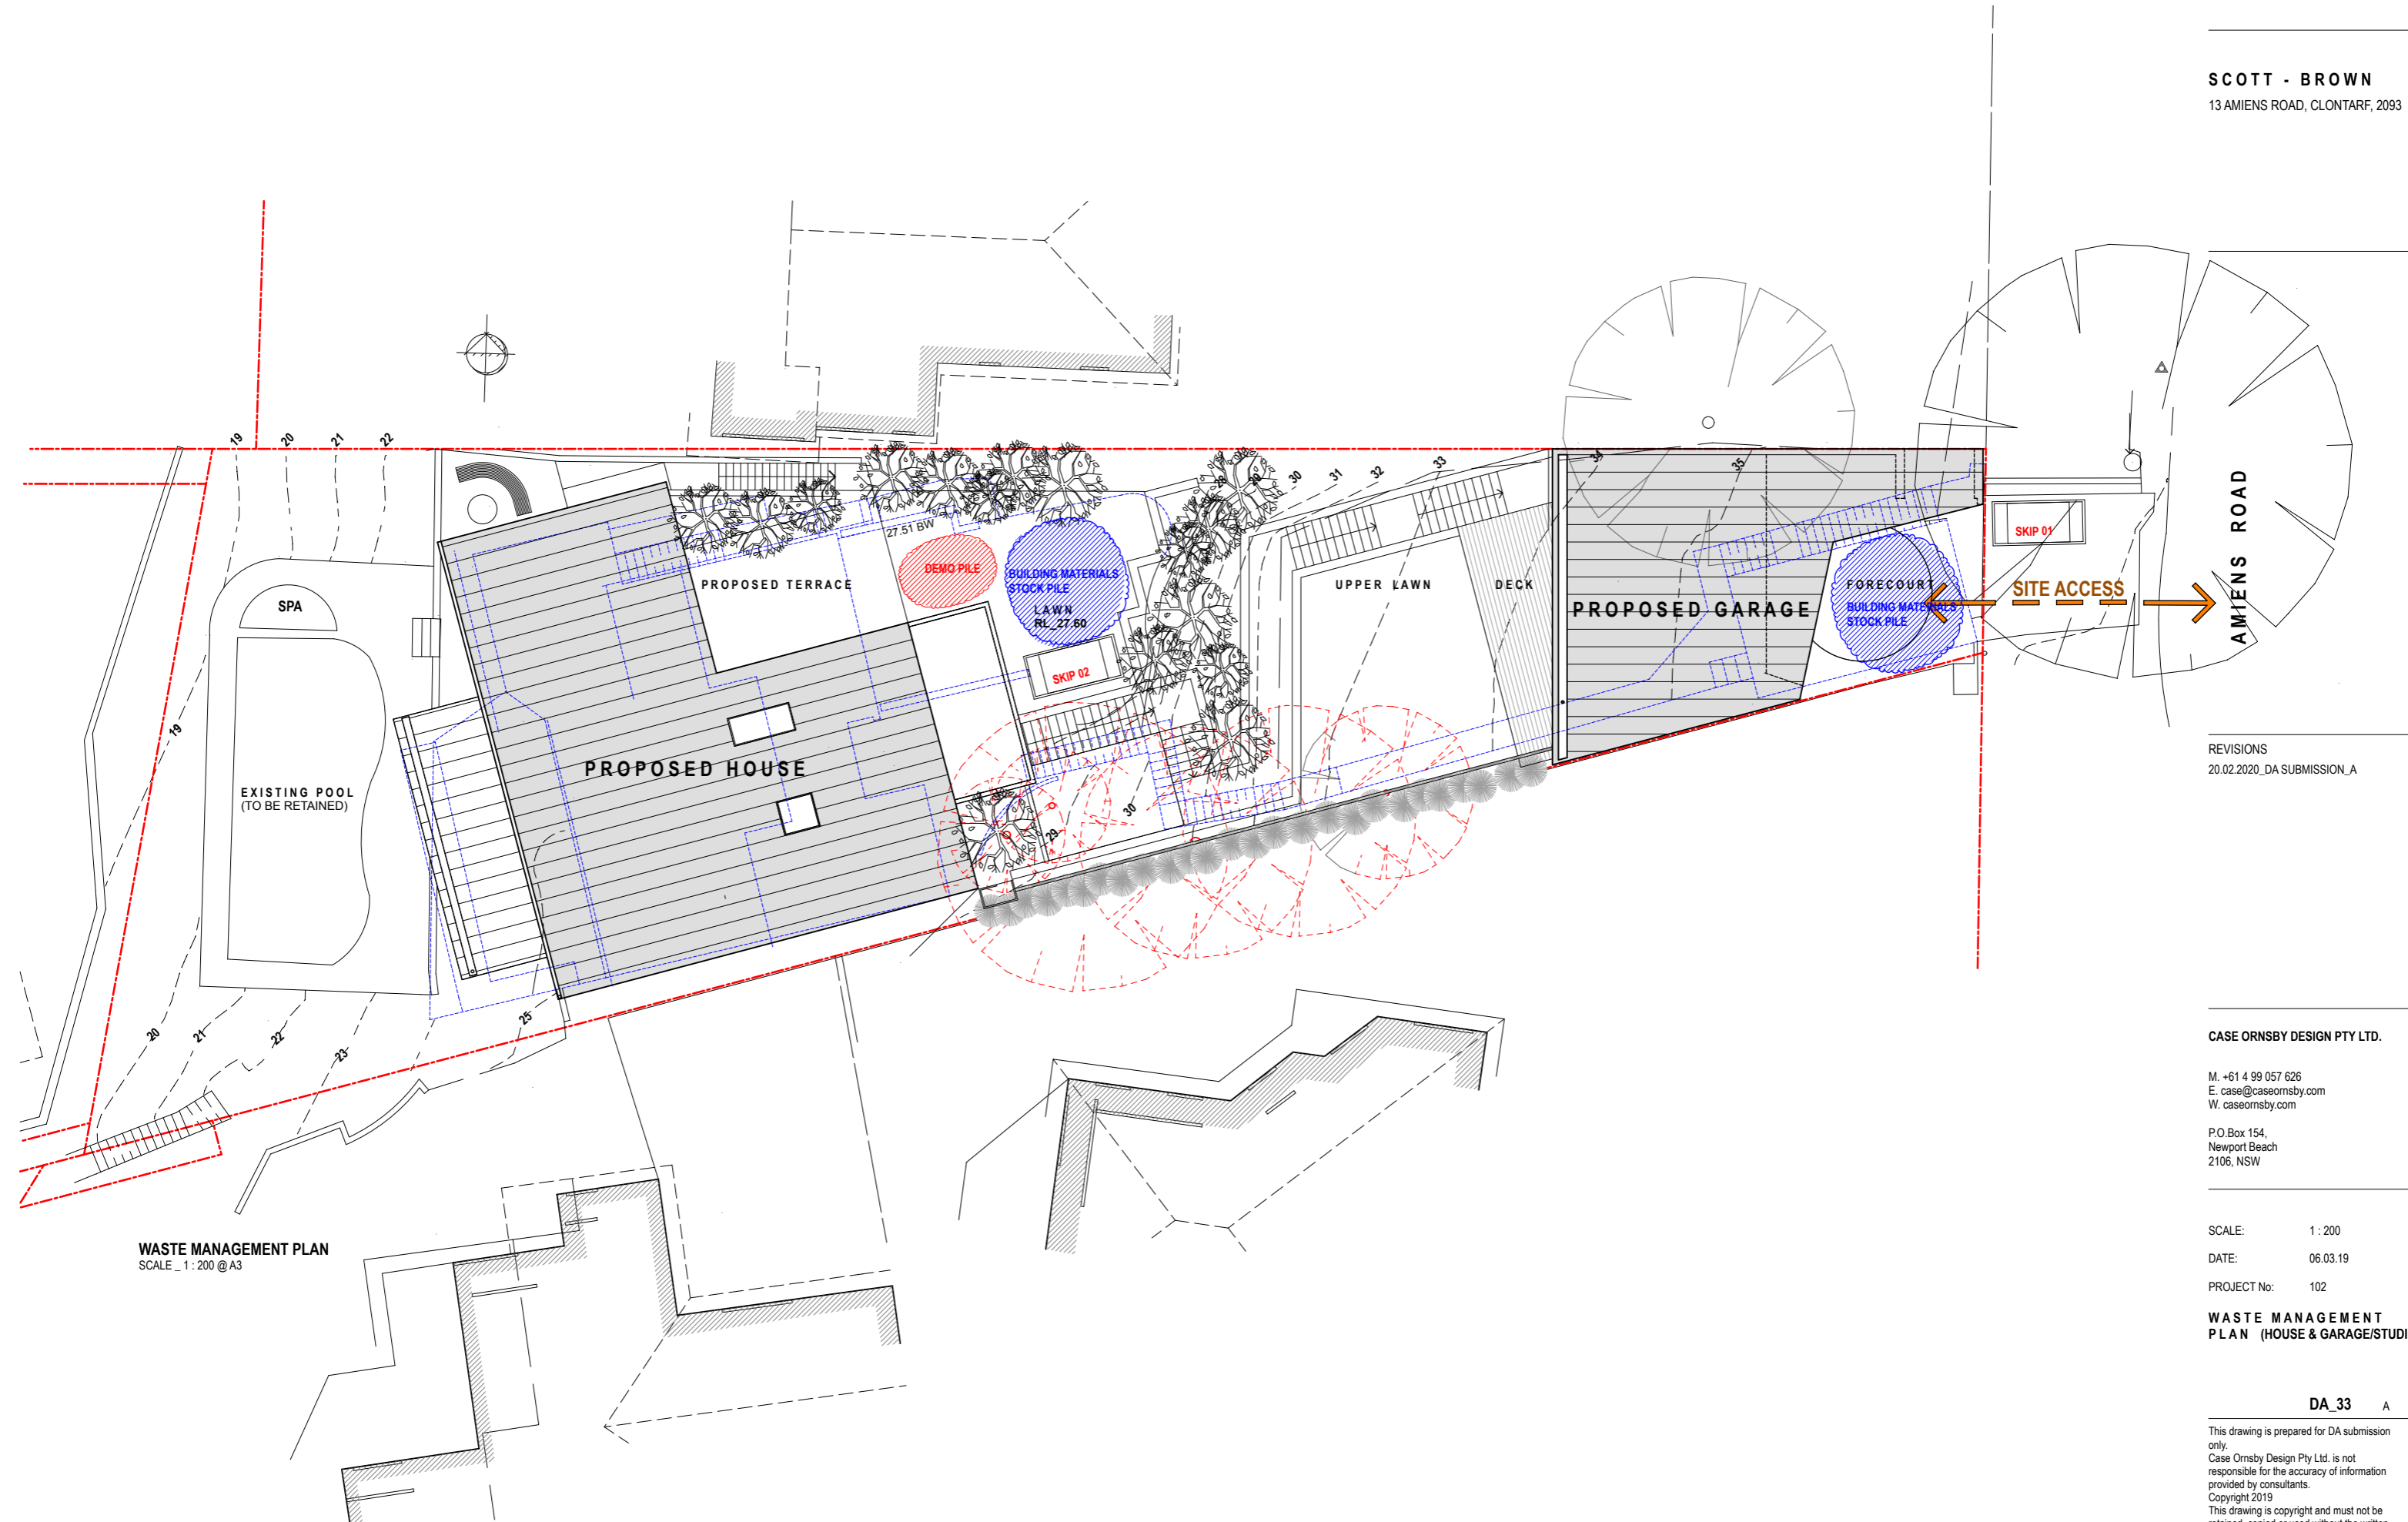

REVISIONS
20.02.2020_DA SUBMISSION_A

CASE ORNSBY DESIGN PTY LTD.
M. +61 4 99 057 626
E. case@caseornsbys.com
W. caseornsbys.com
P.O. Box 154,
Newport Beach
2106, NSW

SCALE: 1 : 200
DATE: 06.03.19
PROJECT No: 102


WASTE MANAGEMENT
PLAN (HOUSE & GARAGE/STUDIO)

DA_33 A


This drawing is prepared for DA submission only. Case Ornsby Design Pty Ltd. is not responsible for the accuracy of information provided by consultants. Copyright 2019. This drawing is copyright and must not be retained, copied or used without the written consent of Case Ornsby Design Pty Ltd.

WASTE MANAGEMENT PLAN
SCALE_ 1 : 200 @A3

NORTH - BULK & HEIGHT DIAGRAMS
(EXISTING & PROPOSED)
SCALE 1:200 @ A3

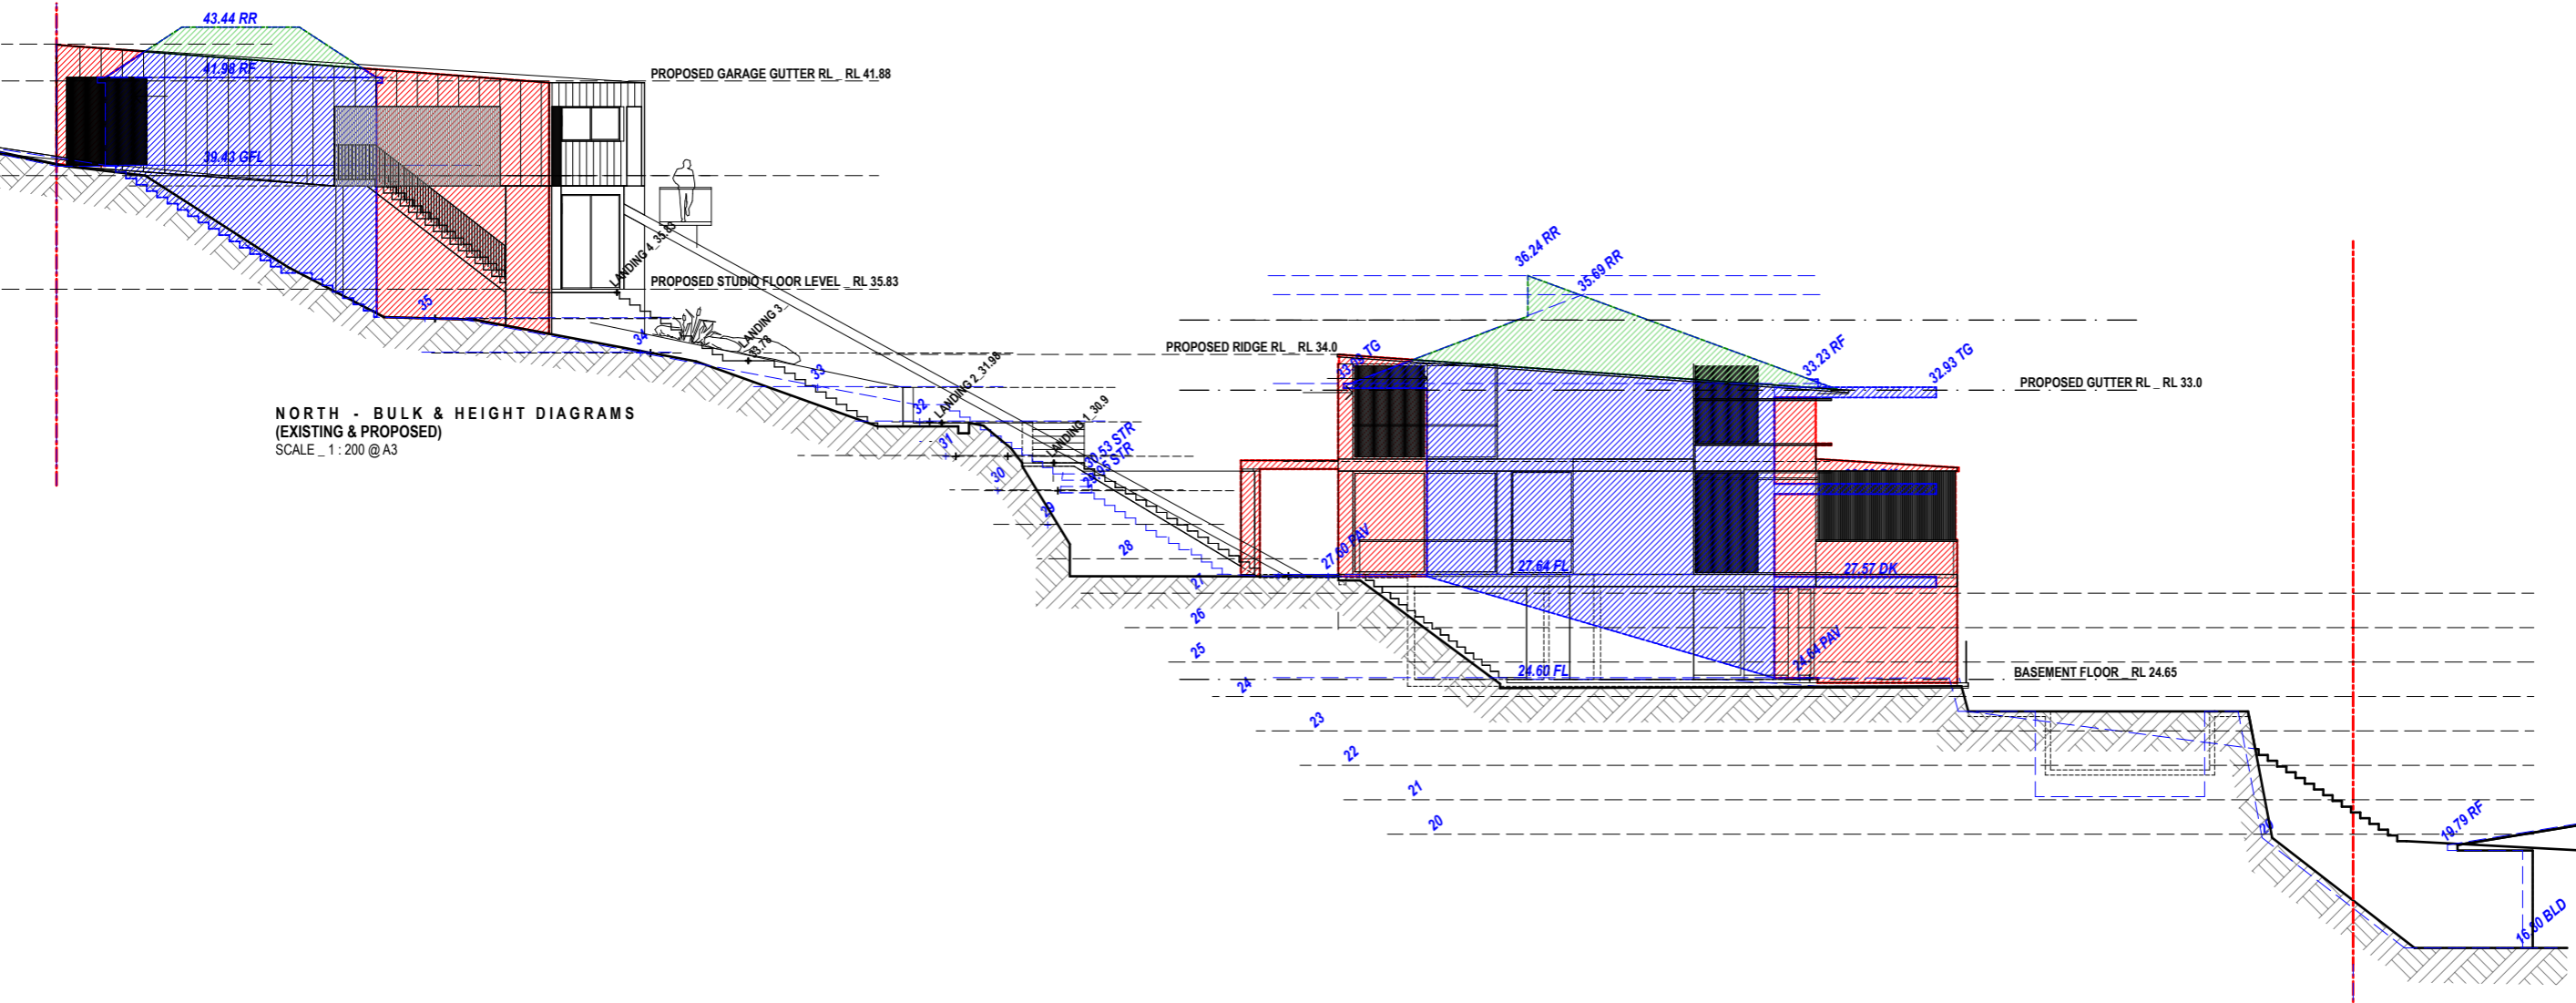

SOUTH - BULK & HEIGHT DIAGRAMS
(EXISTING & PROPOSED)
SCALE 1:200 @ A3

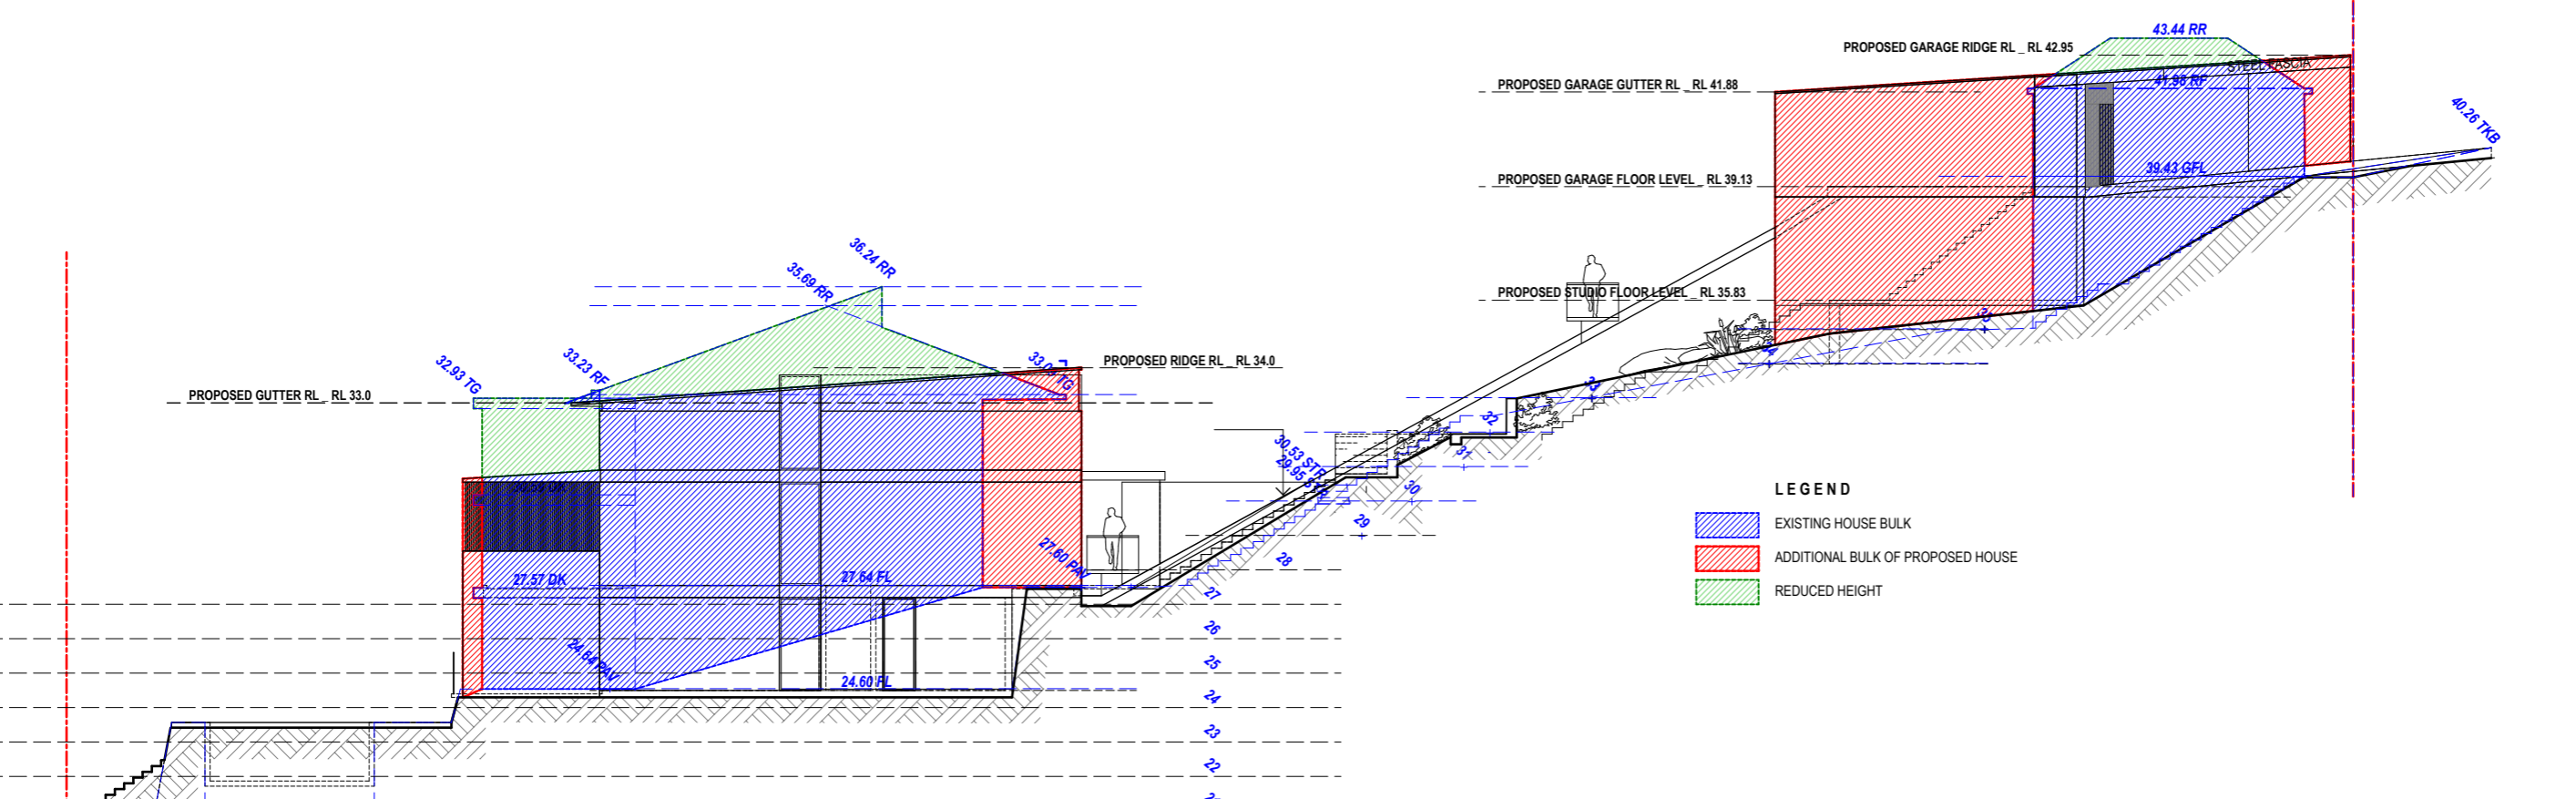

LEGEND

- EXISTING HOUSE BULK
- ADDITIONAL BULK OF PROPOSED HOUSE
- REDUCED HEIGHT


REVISIONS
20.02.2020_DA SUBMISSION_A

CASE ORNSBY DESIGN PTY LTD.
M. +61 4 99 057 626
E. case@caseornsbys.com
W. caseornsbys.com
P.O. Box 154,
Newport Beach
2106, NSW

SCALE: 1:200
DATE: 06.03.19
PROJECT No: 102

EXISTING & PROPOSED
HEIGHT & BULK DIAGRAMS

This drawing is prepared for DA submission only. Case Ormsby Design Pty Ltd. is not responsible for the accuracy of information provided by consultants. Copyright 2019. This drawing is copyright and must not be retained, copied or used without the written consent of Case Ormsby Design Pty Ltd.

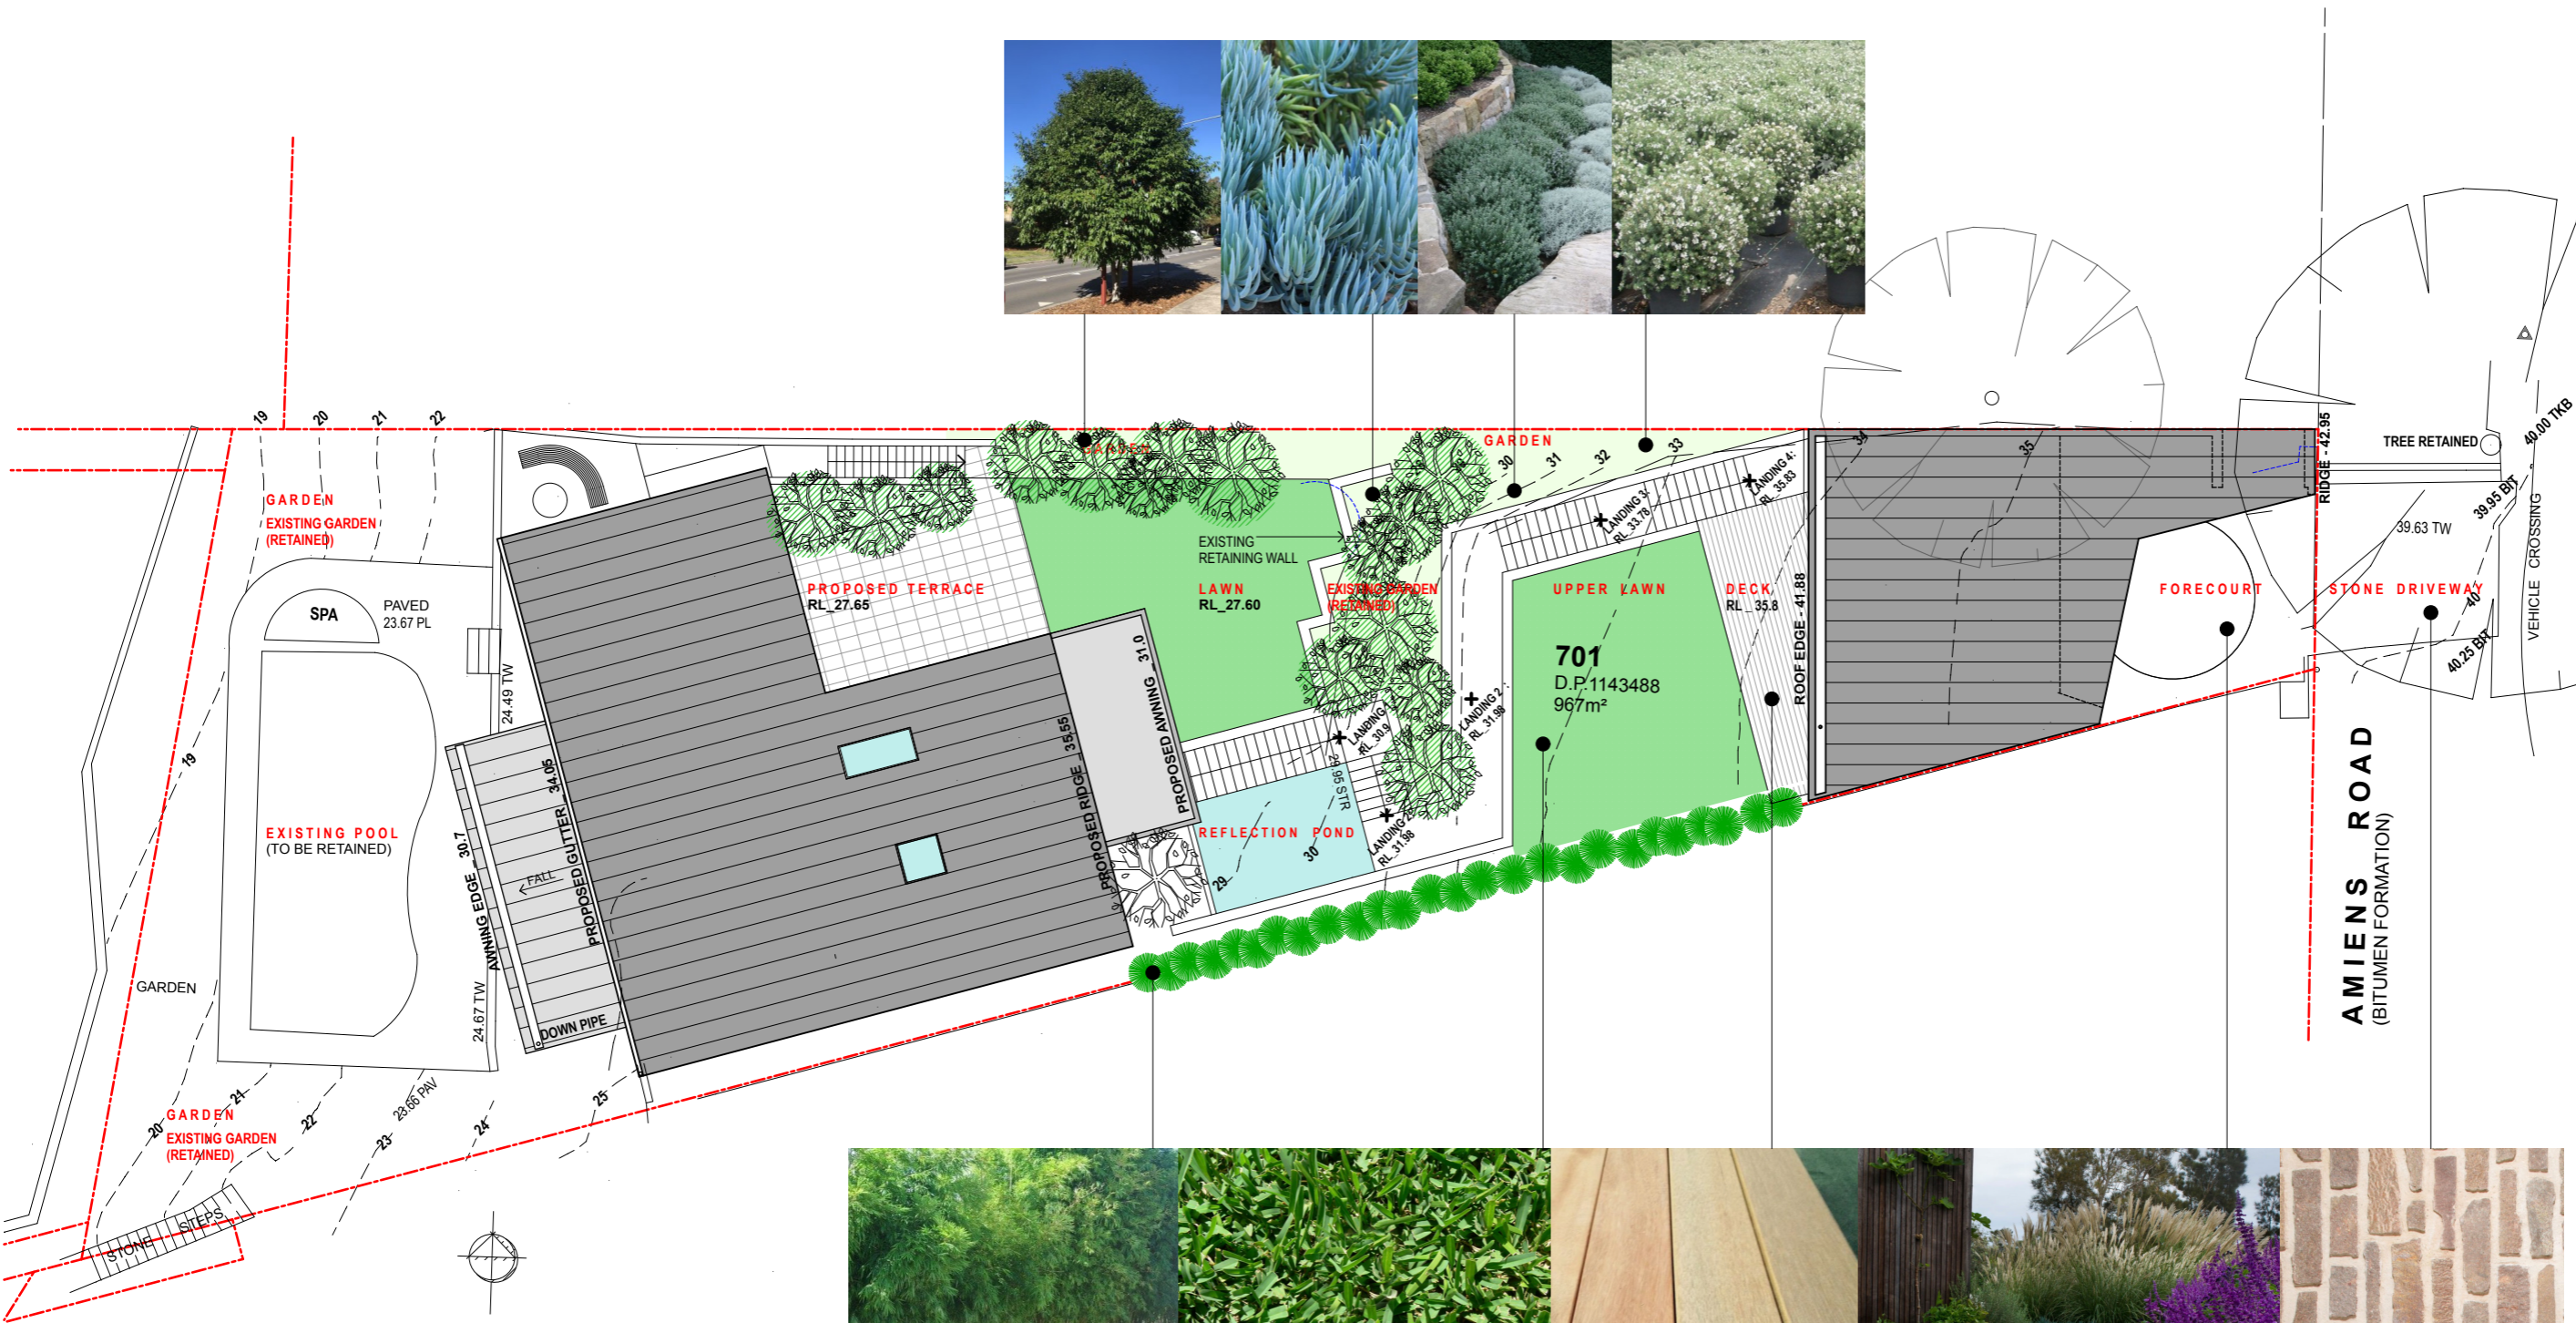

REVISIONS
20.02.2020 DA SUBMISSION_A
15.04.2020 DA AMENDMENTS/
DELETE INCLINATOR_B

CASE ORNSBY DESIGN PTY LTD.


M. +61 4 99 057 626
E. case@caseornsbys.com
W. caseornsbys.com

P.O.Box 154,
Newport Beach
2106, NSW

SCALE: 1 : 100
DATE: 06.03.19
PROJECT No: 102

LANDSCAPE CONCEPT

PROPOSED LANDSCAPE CONCEPT PLAN
SCALE 1 : 200 @ A2

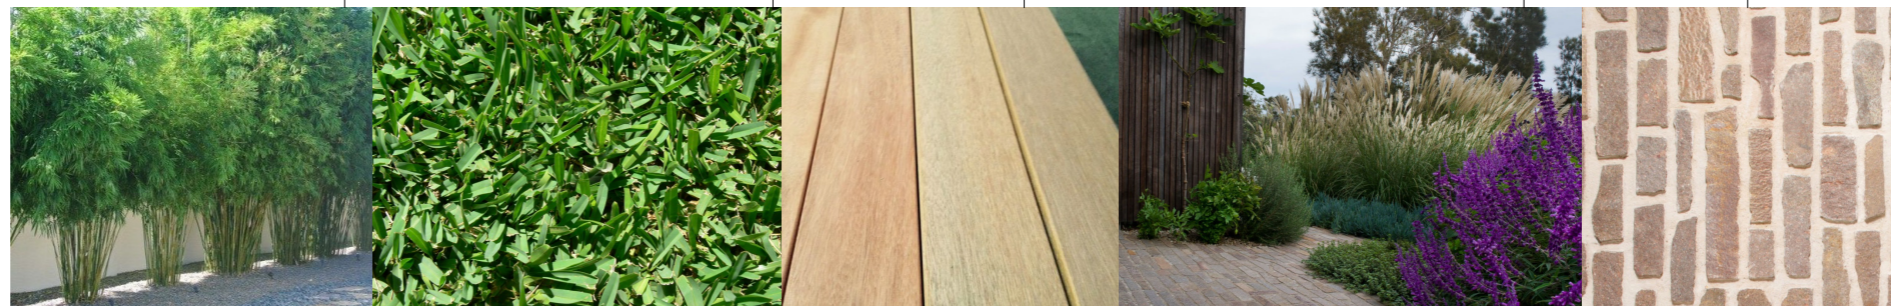

SOUTHERN BOUNDARY:
PROPOSAL WILL ONLY READ AS A SINGLE LEVEL BUILDING FROM 11,
AS PHOTOS SHOWS THE DRIVEWAY CONCEALS THE GROUND
FLOOR OF NUMBER 13 (SUBJECT SITE)



WINDOW IN QUESTION
RELATING TO OBJECTORS
VIEW LOSS



REVISIONS
20.02.2020_DA SUBMISSION_A

CASE ORNSBY DESIGN PTY LTD.
M. +61 4 99 057 626
E. case@caseornsby.com
W. caseornsby.com
P.O.Box 154,
Newport Beach
2106, NSW

SCALE: NTS
DATE: 01.11.19
PROJECT No: 102

CONTEXT IMAGES - THE SITE

19 BEATRICE STREET
(4 LEVEL HOUSE - NO SIDE ARTICULATION)

21 BEATRICE STREET
(3 LEVEL HOUSE - NO SIDE ARTICULATION)

23 BEATRICE STREET
(3 LEVEL HOUSE - NO SIDE ARTICULATION)



23 BEATRICE STREET
(3 LEVEL HOUSE - NO SIDE ARTICULATION)

21 BEATRICE STREET
(3 LEVEL HOUSE - NO SIDE ARTICULATION)

19 BEATRICE STREET
(4 LEVEL HOUSE - NO SIDE ARTICULATION)

REVISIONS
20.02.2020_DA SUBMISSION_A

CASE ORNSBY DESIGN PTY LTD.

M. +61 4 99 057 626
E. case@caseornsbys.com
W. caseornsbys.com


P.O.Box 154,
Newport Beach
2106, NSW

SCALE: NTS
DATE: 01.11.19
PROJECT No: 102


CONTEXT IMAGES - SURROUNDING
HOUSES - APPROVED 2015

DA_37 A


This drawing is prepared for DA submission only. Case Ormsby Design Pty Ltd. is not responsible for the accuracy of information provided by consultants. Copyright 2019. This drawing is copyright and must not be retained, copied or used without the written consent of Case Ormsby Design Pty Ltd.

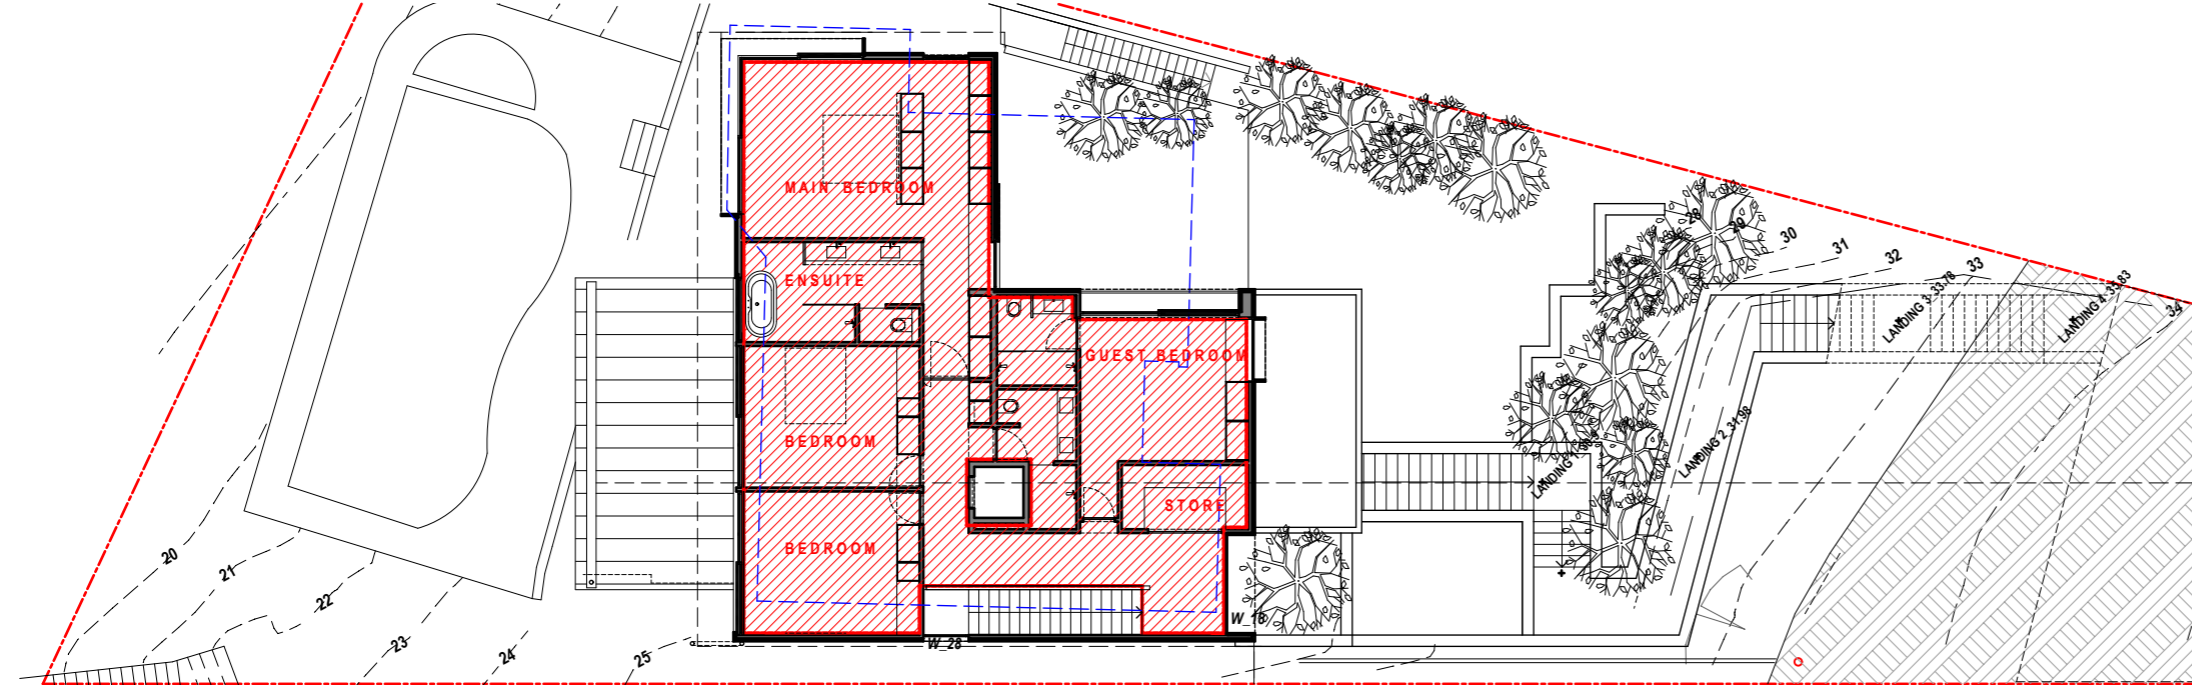

PROPOSED FIRST FLOOR GFA
SCALE_ 1:200 @ A3 **143.84 m²**

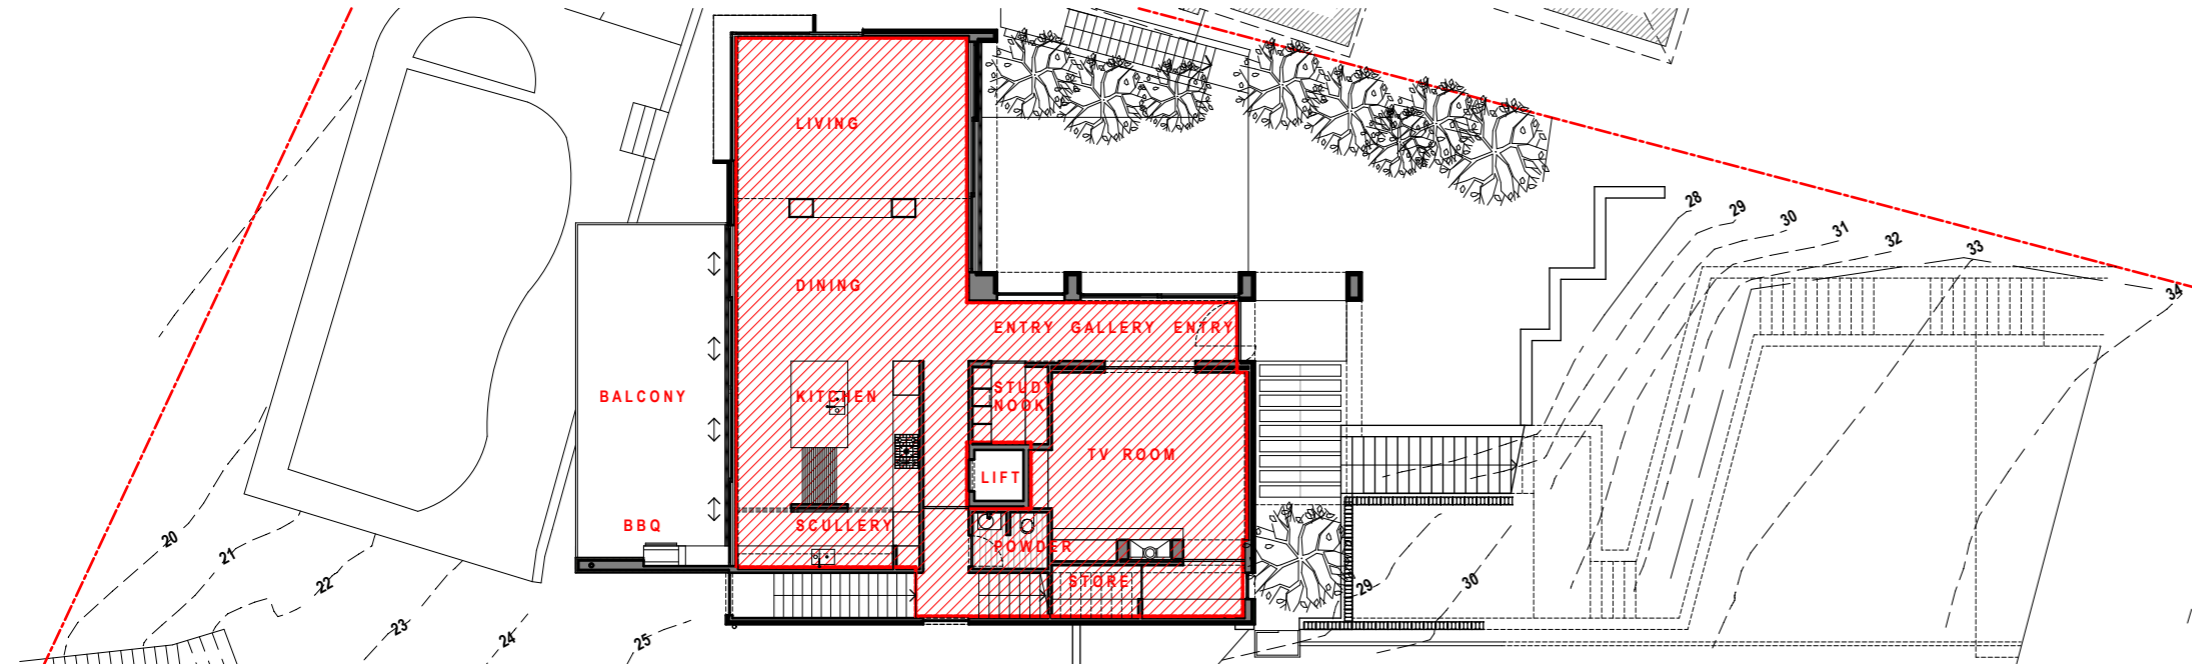

PROPOSED GROUND FLOOR GFA
SCALE_ 1:200 @ A3 **144.93 m²**

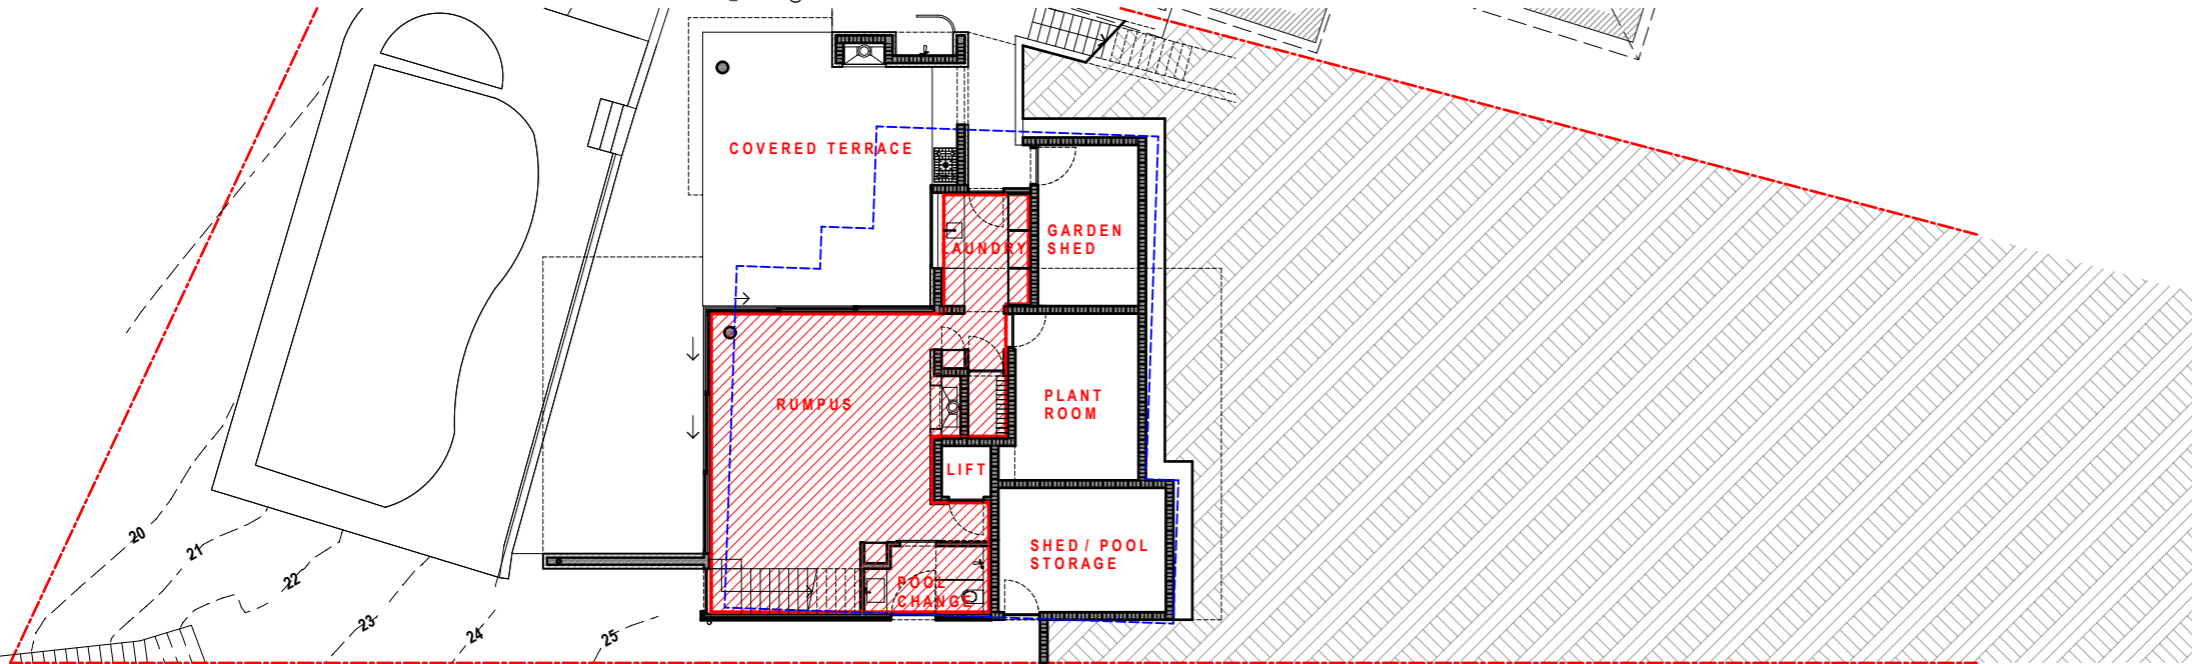

PROPOSED BASEMENT GFA
SCALE_ 1:200 @ A3 **63.82 m²**

PROPOSED HOUSE GFA


FIRST FLOOR	143.84m ²
GROUND FLOOR	144.93m ²
BASEMENT / POOL	63.82m ²
TOTAL GFA:	352.59m²

REVISIONS
20.02.2020_DA SUBMISSION_A


CASE ORNSBY DESIGN PTY LTD.
M. +61 4 99 057 626
E. case@caseornsbys.com
W. caseornsbys.com
P.O.Box 154,
Newport Beach
2106, NSW

SCALE: 1:200
DATE: 01.11.19
PROJECT No: 102

PROPOSED HOUSE GFA CLACS

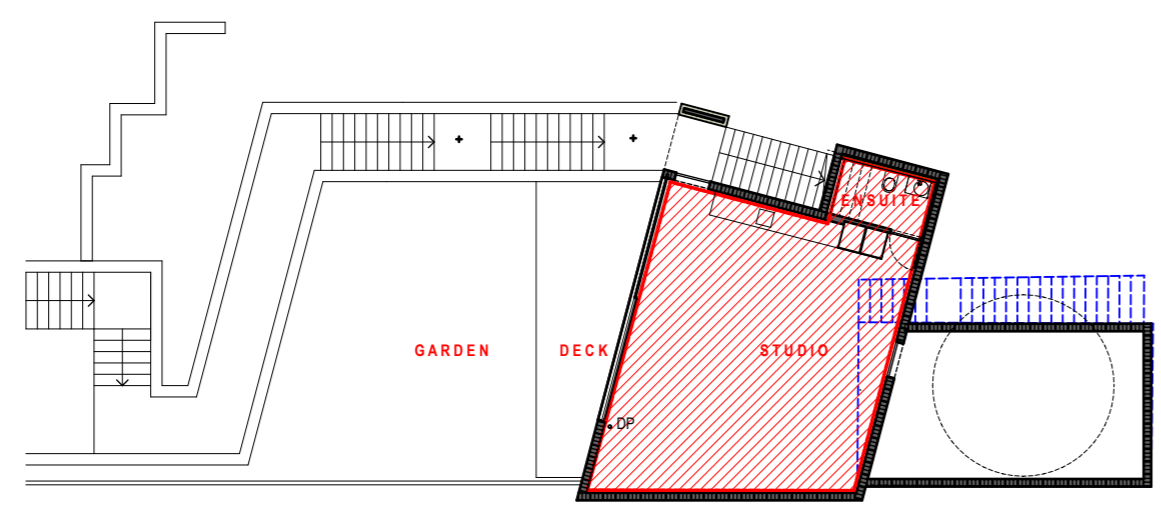

PROPOSED STUDIO GFA 55.66 m²
SCALE _ 1 : 200 @ A3

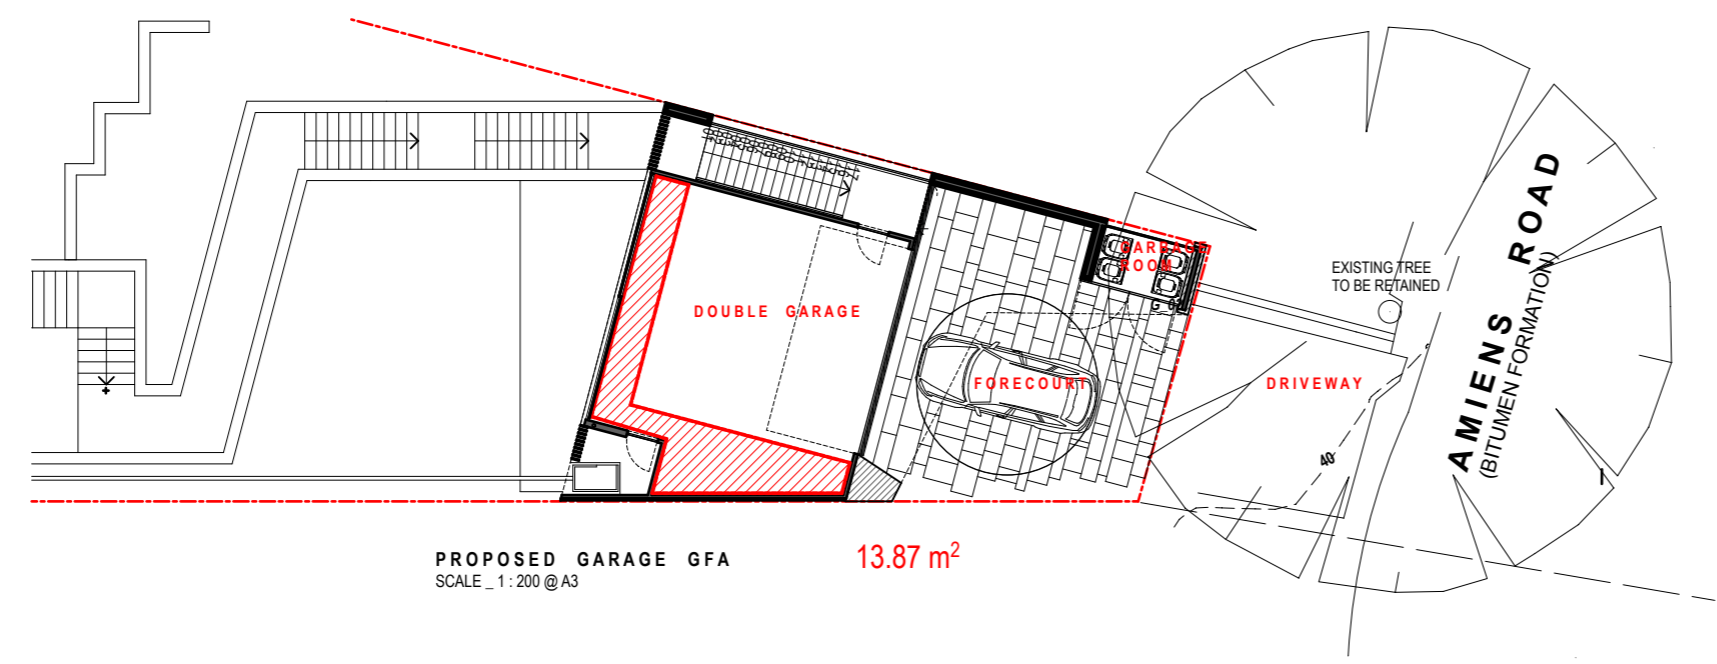

PROPOSED GARAGE GFA 13.87 m²
SCALE _ 1 : 200 @ A3

PROPOSED GARAGE GFA

STUDIO LEVEL	55.66m ²
GARAGE (EXCLUDING 36m ² ALLOWABLE)	13.87m ²
TOTAL GFA:	69.53m²

REVISIONS
20.02.2020_DA SUBMISSION_A

CASE ORNSBY DESIGN PTY LTD.
M. +61 4 99 057 626
E. case@caseornsbys.com
W. caseornsbys.com
P.O.Box 154,
Newport Beach
2106, NSW

SCALE: 1 : 200
DATE: 01.11.19
PROJECT No: 102

PROPOSED GARAGE GFA CLACS

