

REVISIONS


PROPOSED RESIDENCE  
 AT  
 LOT 2 - DP 383009  
 3 BOUNDARY ROAD  
 WARIEWOOD


FOR  
 MR. S AVERY  
 WEST ELEVATION

W & B CONSULTING  
 PTY LTD  
 BUILDING DESIGNERS  
 PROJECT MANAGERS

11 HARST PLACE BELROSE  
 NSW 2085

PO BOX 350 FORESTVILLE  
 NSW 2087


PH. 02. 9453 3941  
 FAX. 02. 9453 3952  
 MOBILE 0419 244 670  
 ABN 32 001 864 955

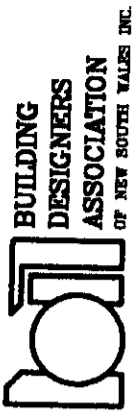

DATE 20 OCT. 09  
 DRAWN BY HBL  
 SCALE 1:100

DRAWING NUMBER  
 O3.AVERY.09

15 degrees

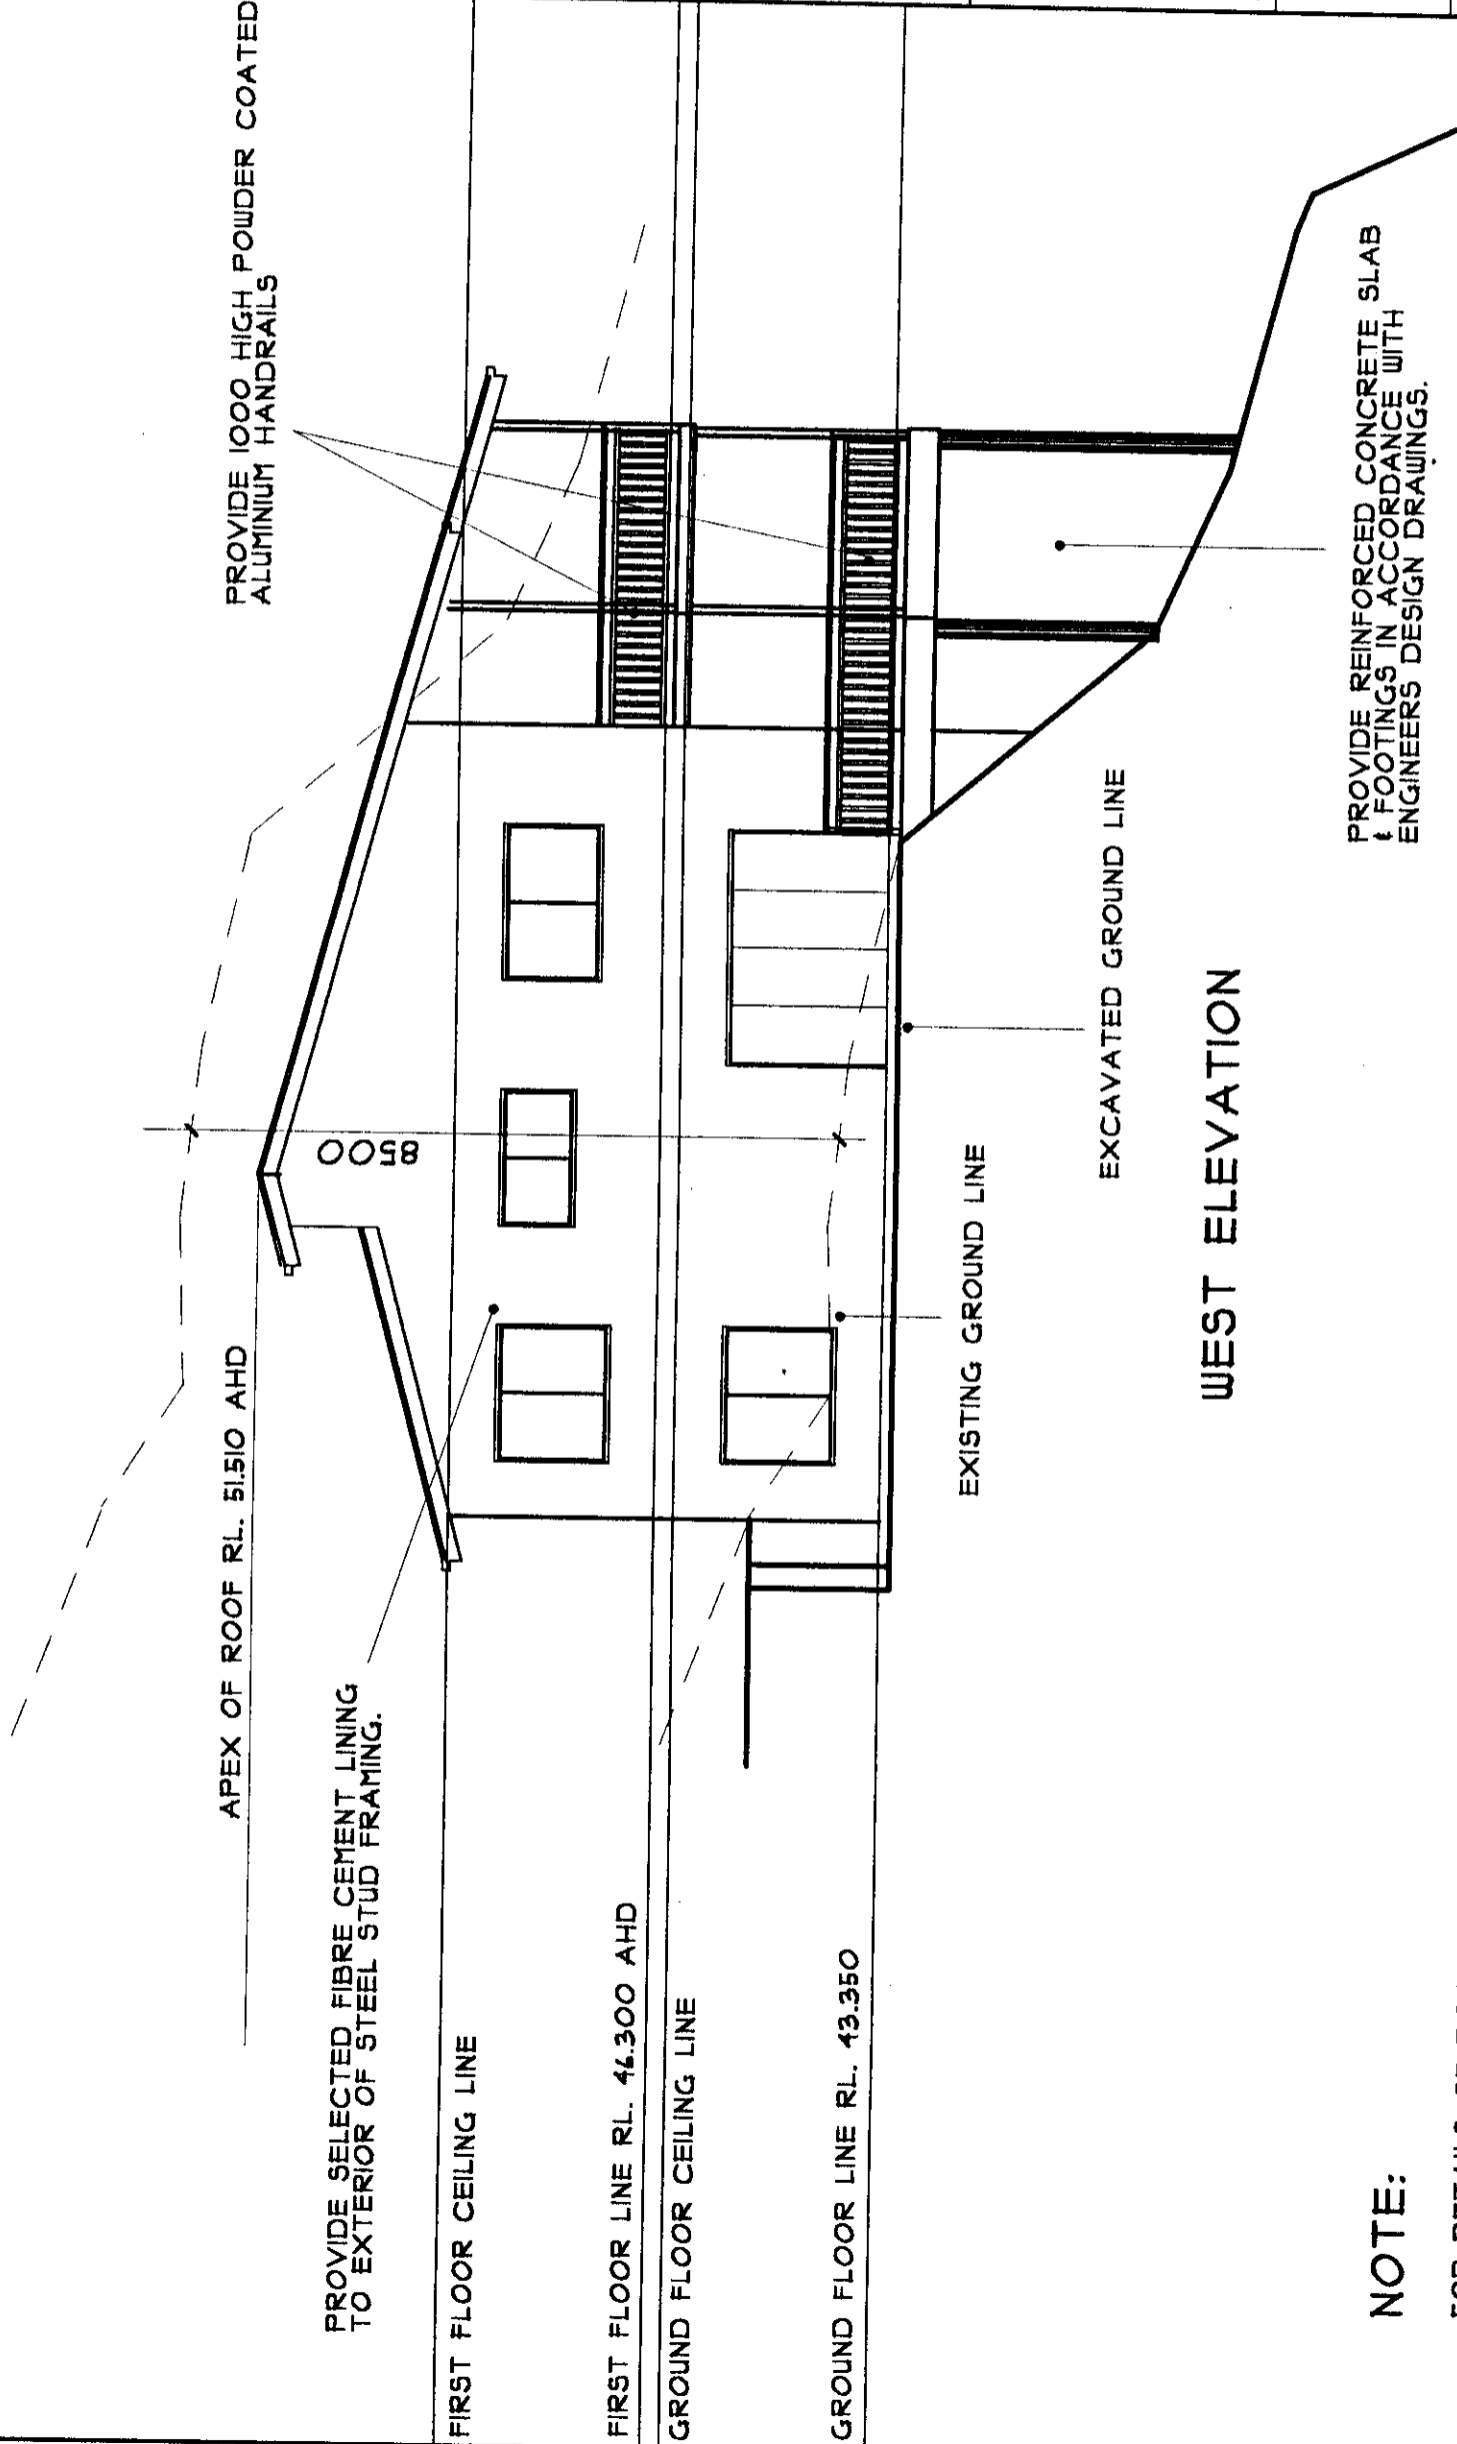

WEST ELEVATION

NOTE:

FOR DETAILS OF DOORS AND WINDOWS REFER  
 SCHEDULE ON DRAWING O3.AVERY.11