


LEGEND



ROOF PROFILE:
LYSAGHT KLIP LOK
700 HI STRENGTH




ROOF COLOUR:
COLORBOND WINDSPRAY
SOLAR ABSORPTANCE = 0.58

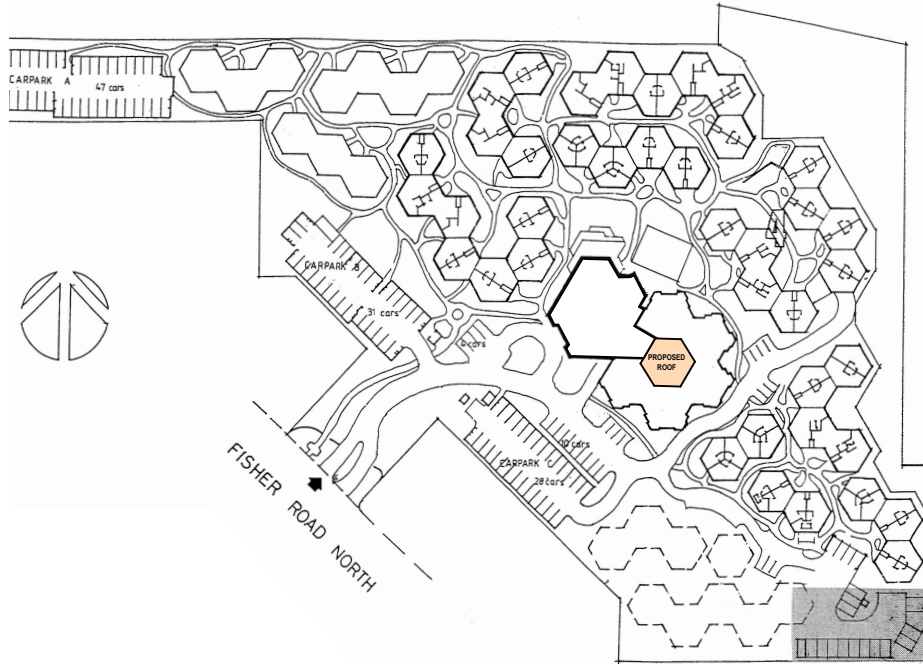

1

SITE PLAN
1:2000

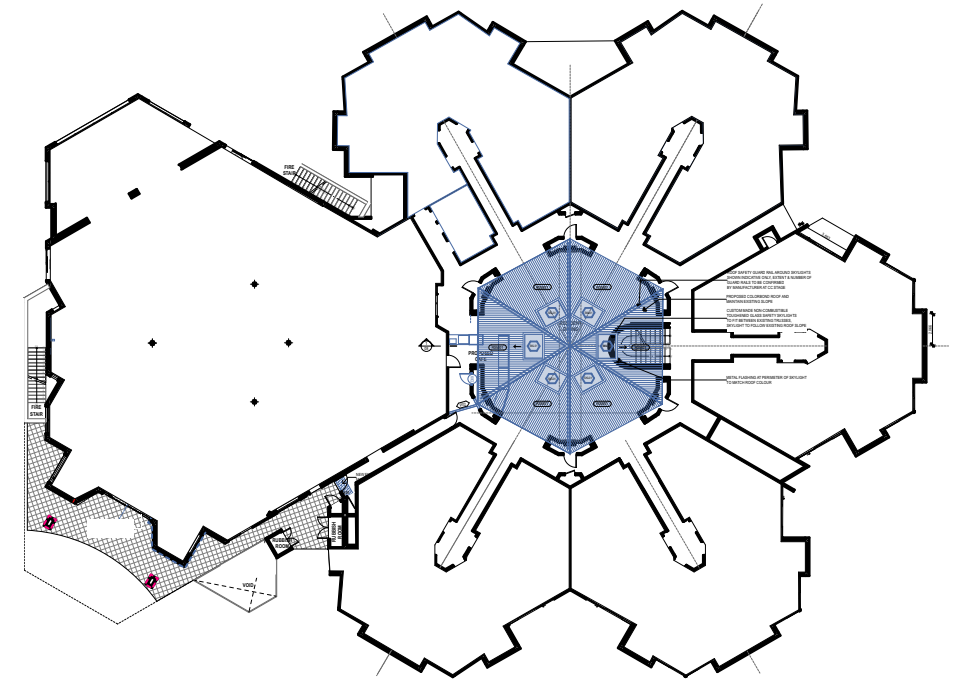

2

PROPOSED ROOF PLAN
1:500

NOTE
1. Contractors to verify all dimensions on site before any shop drawings or work is commenced.
2. Any discrepancies between drawings of differing scales or between drawings and specification which are appropriate to be notified to superintendent and/or the architect for decision.
3. Figure dimensions to be taken in preference to scaled dimensions.
4. Critical dimensions to be taken from site.
5. This drawing is to be read in conjunction with the specification and engineer's drawings.
This drawing is the copyright of Mostaghim & Associates and may not be altered, reproduced or transmitted in any form or by any means, in part or in whole without the prior express written consent of Mostaghim & Associates.

REVISION NOTE				REVISION NOTE			
REV	DESCRIPTION	BY	DATE	REV	DESCRIPTION	BY	DATE
A	ISSUE FOR DEVELOPMENT APPLICATION		20/1/20				

mostaghim & associates
a L2, 17 federation rd, newtown nsw 2042
w mostaghim.com.au
e info@mostaghim.com.au
p 02 9557 2002

NORTH POINT:

CLIENT:
LEND LEASE RETIREMENT LIVING
300 BARANGAROO AVE BARANGAROO
NSW 2000
PROJECT ADDRESS:
155 FISHER RD N DEE WHY NSW 2099

PROJECT TITLE:
DEE WHY GARDENS
DRAWING TITLE:
NOTIFICATION PLAN

DRAWN BY:	CHECKED BY:
50 mm ACTUAL	
<small>IF THE ABOVE DIMENSION DOES NOT MEASURE FIFTY MILLIMETERS (50 mm) EXACTLY THE DRAWING WILL HAVE BEEN ENLARGED OR REDUCED, AFFECTING ALL LABELLED SCALES.</small>	
SCALE: 1:2000, 1:500 @ A3	
A	DA 09 A
<small>disc</small>	<small>sign</small> <small>day no</small> <small>number</small>