


LOT 3 - 10 SITE PLAN


# NOTIFICATION PLANS

REV.	DESCRIPTION	DATE	REV.	DESCRIPTION	DATE
-	ISSUE FOR DEVELOPMENT APPLICATION	DEC 2015			

<b>ARH WARRIWOOD PTY LTD</b>	<b>STEPHEN BOWERS ARCHITECTS</b> ABN 64 087 958 423 REG ARCHITECT: STEPHEN BOWERS (5810) SUITE 91, 26-32 PIRRAMA ROAD, JONES BAY WHARF PYRMONT NSW 2009 p 02 8212 9705 m 0414 780 650 email: stephen.bowers@stephenbowersarchitects.com www.stephenbowersarchitects.com	<p>• STEPHEN BOWERS ARCHITECTS This drawing is protected by copyright. Reproduction or publication of the whole or part of the drawing without a license of the owner of the copyright is an infringement of copyright.</p> <p>Do not scale drawings Verify all dimension on site Report any discrepancies in documents to Architect</p>	<p>Address <b>53C WARRIWOOD ROAD WARRIWOOD NSW 2102</b></p>		<p>Drawing Title <b>LOT 3 - 10 SITE PLAN</b></p>	<p>Scale 1:200(A1)/1:400(A3) Date DEC 2015</p> <p>Drawn by LN Check by S.B</p> <p>Drawing No. DA-005 Revision</p> <p>Cad file path.</p>
----------------------------------	--	--	---	--	--	---

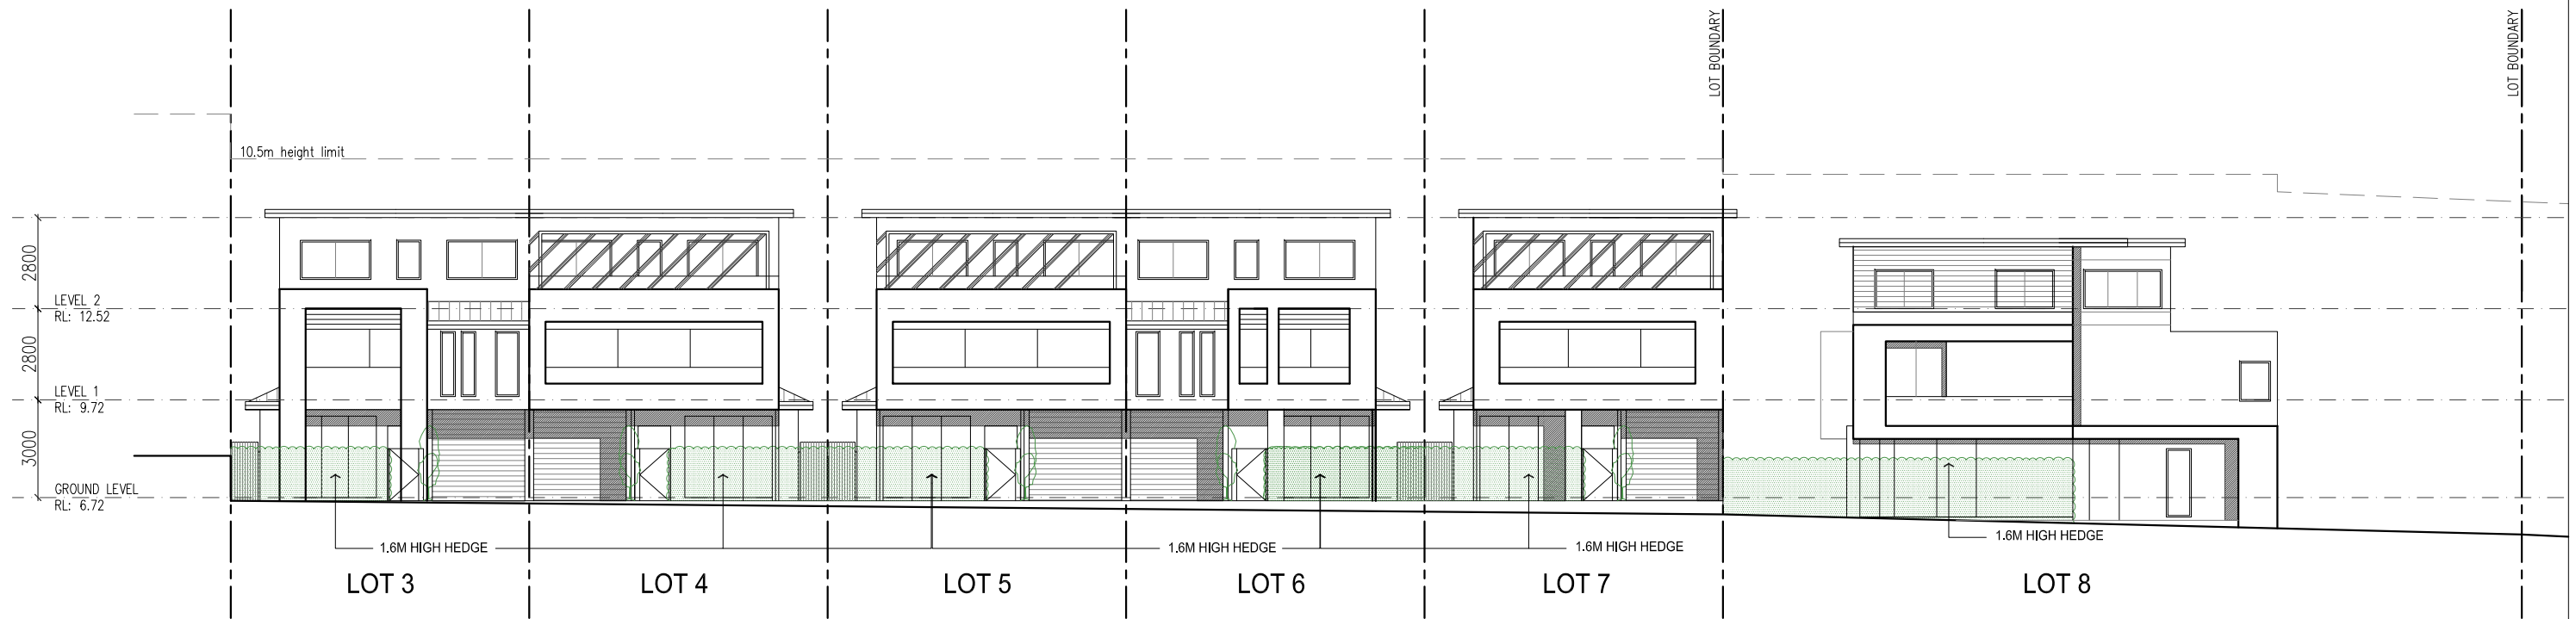

○ NORTH-WEST ELEVATION (TYREE PLACE ELEVATION)

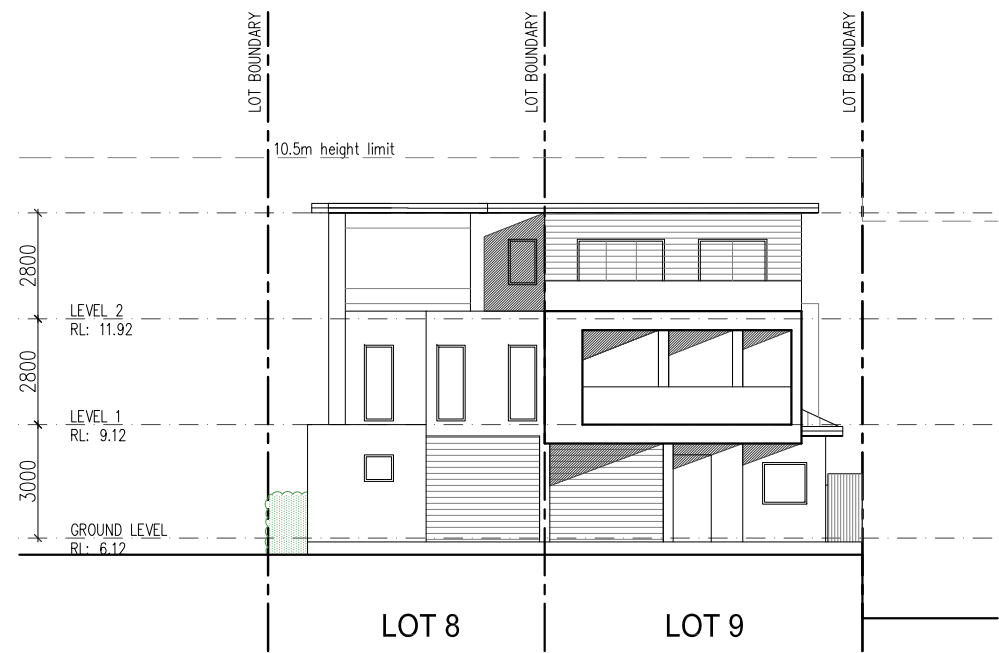


○ SOUTH-WEST ELEVATION (LORIKEET GROVE ELEVATION)



○ NORTH-EAST ELEVATION

# NOTIFICATION PLANS

REV.	DESCRIPTION	DATE	REV.	DESCRIPTION	DATE	<b>ARH WARRIEWOOD PTY LTD</b>	<b>STEPHEN BOWERS ARCHITECTS</b> ABN 64 087 958 423 REG ARCHITECT: STEPHEN BOWERS (5810) SUITE 91, 26-32 PIRRAMA ROAD, JONES BAY WHARF PYRMONT NSW 2009 p 02 8212 9705 m 0414 780 450 email: stephen.bowers@stephenbowersarchitects.com www.stephenbowersarchitects.com	● STEPHEN BOWERS ARCHITECTS This drawing is protected by copyright. Reproduction or publication of the whole or part of the drawing without a license of the owner of the copyright is an infringement of copyright. Do not scale drawings. Verify all dimension on site. Report any discrepancies in documents to Architect.	Address <b>53C WARRIEWOOD ROAD          WARRIEWOOD          NSW 2102</b>		Drawing Title <b>LOT 3 - 9          ELEVATIONS</b>	Scale 1:100(A1)/1:200(A3) Date DEC 2015
-	ISSUE FOR DEVELOPMENT APPLICATION	DEC 2015			Drawn by LN Check by S.B							
					Drawing No. DA-013 Rev/Isdn							
												Cad file path.

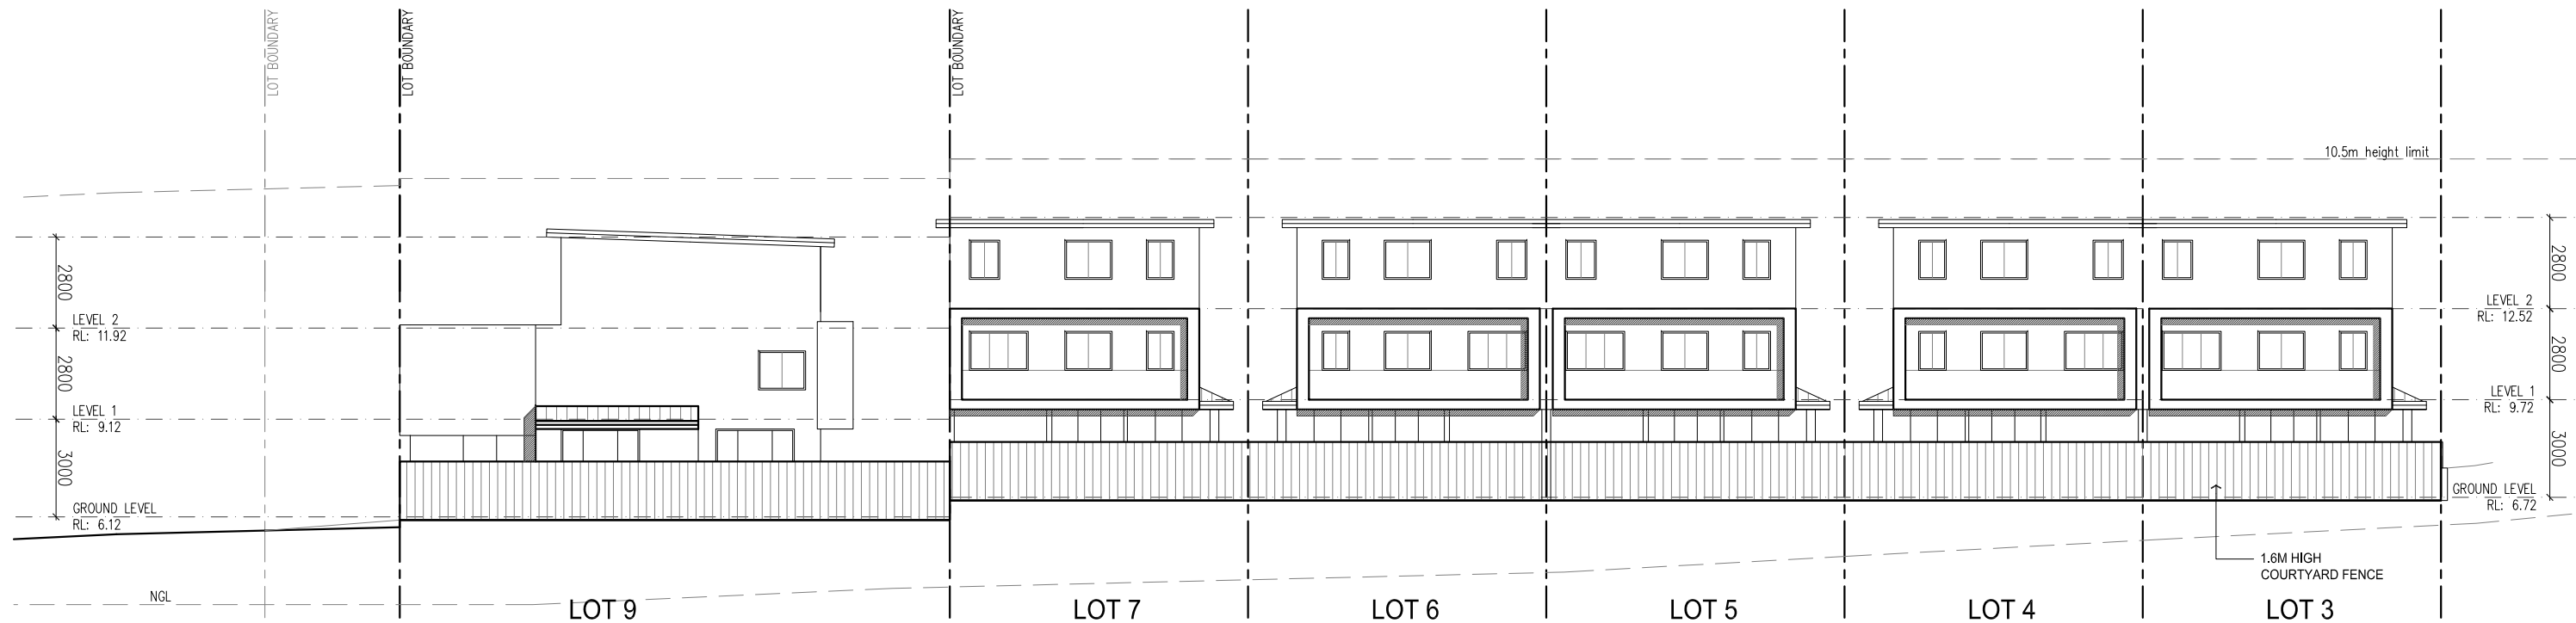


 SOUTH-EAST ELEVATION


# NOTIFICATION PLANS

REV.	DESCRIPTION	DATE	REV.	DESCRIPTION	DATE
-	ISSUE FOR DEVELOPMENT APPLICATION	DEC 2015			

<b>ARH WARRIEWOOD PTY LTD</b>	<b>STEPHEN BOWERS ARCHITECTS</b> ABN 64 087 958 423 REG ARCHITECT: STEPHEN BOWERS (5810) SUITE 91, 26-32 PIRRAMA ROAD, JONES BAY WHARF PYRMONT NSW 2009 p 02 8212 9705 m 0414 780 450 email: stephen.bowers@stephenbowersarchitects.com www.stephenbowersarchitects.com	<p>● STEPHEN BOWERS ARCHITECTS</p> <p>This drawing is protected by copyright. Reproduction or publication of the whole or part of the drawing without a license of the owner of the copyright is an infringement of copyright.</p> <p>Do not scale drawings. Verify all dimension on site. Report any discrepancies in documents to Architect.</p>	<p>Address</p> <p><b>53C WARRIEWOOD ROAD WARRIEWOOD NSW 2102</b></p>		<p>Drawing Title</p> <p><b>LOT 3 - 9 ELEVATIONS</b></p>	<p>Scale 1:100(A1)/1:200(A3) Date DEC 2015</p> <p>Drawn by LN Check by S.B</p> <p>Drawing No. DA-014 Rev/Isdn</p> <p>Cad file path.</p>
-----------------------------------	--	--	--	---	---	---

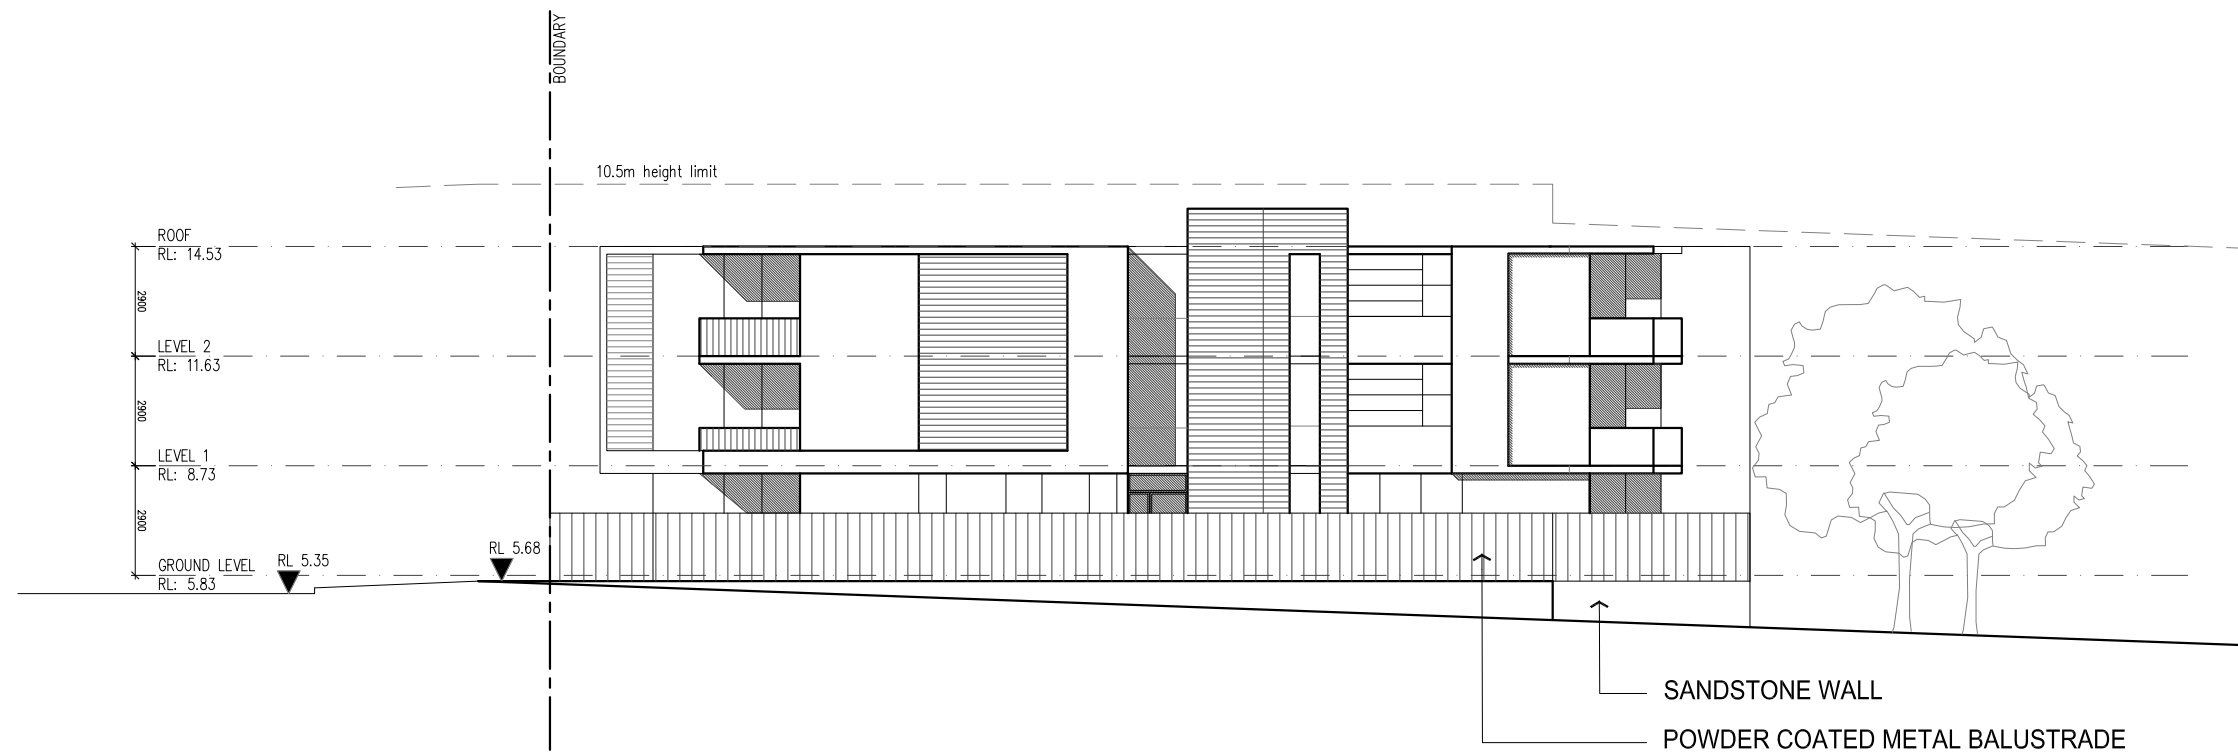


○ NORTH-WEST ELEVATION

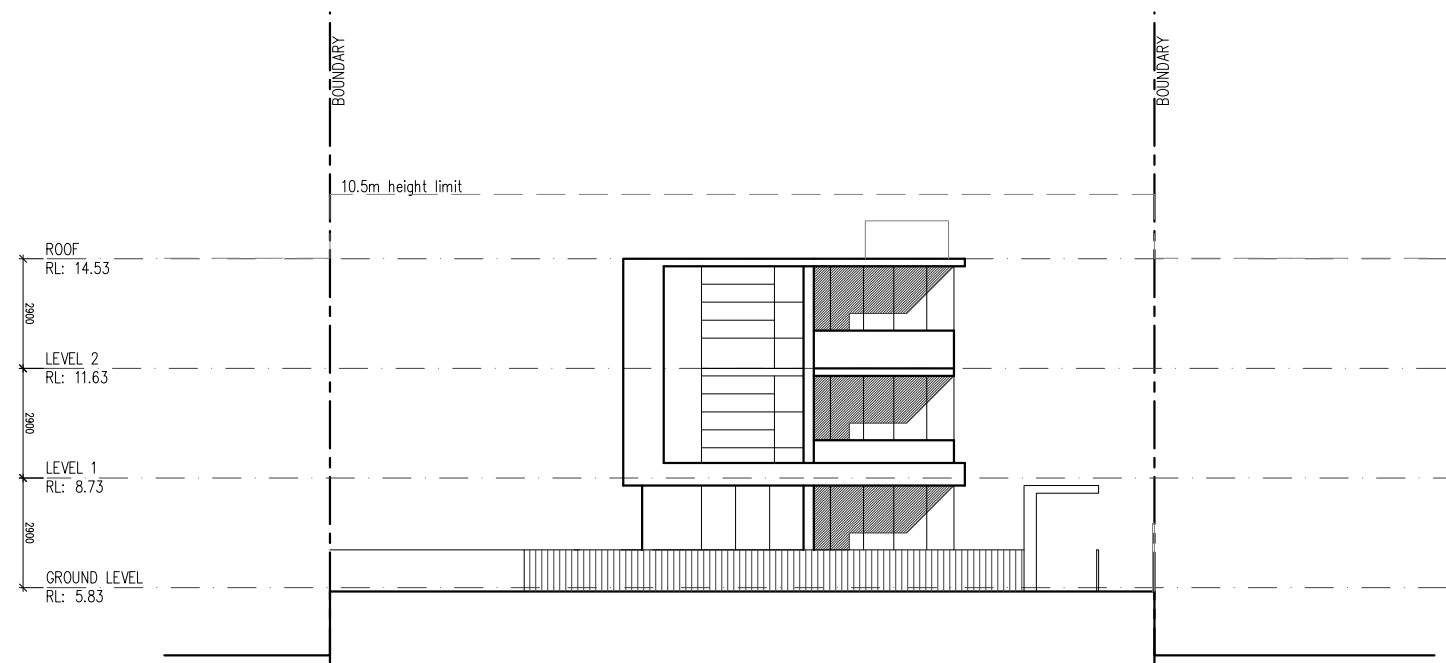


○ NORTH-EAST ELEVATION (FRONT BOUNDARY AT LORIKEET GROVE)

# NOTIFICATION PLANS

REV.	DESCRIPTION	DATE	REV.	DESCRIPTION	DATE	ARH WARRIEWOOD PTY LTD		STEPHEN BOWERS ARCHITECTS		Address		Drawing Title		Scale	Date
-	ISSUE FOR DEVELOPMENT APPLICATION	DEC 2015						ABN 64 087 958 423 REG ARCHITECT: STEPHEN BOWERS (5810) SUITE 91, 26-32 FERRARIA ROAD, JONES BAY WHARF PYRMONT NSW 2009 p 02 8212 9705 m 0414 780 450 email: stephen.bowers@stephenbowersarchitects.com www.stephenbowersarchitects.com		53C WARRIEWOOD ROAD WARRIEWOOD NSW 2102		LOT 10 ELEVATIONS 01		1:100(A1)/1:200(A3)	DEC 2015
								<small>           ● STEPHEN BOWERS ARCHITECTS            This drawing is protected by copyright.            Reproduction or publication of the whole            or part of the drawing without a license of            the owner of the copyright is an            infringement of copyright.            Do not scale drawings            Verify all dimension on site            Report any discrepancies in documents to            Architect         </small>				Drawn by LN Check by S.B Drawing No. DA-025 Rev/Issn Cad file path.			

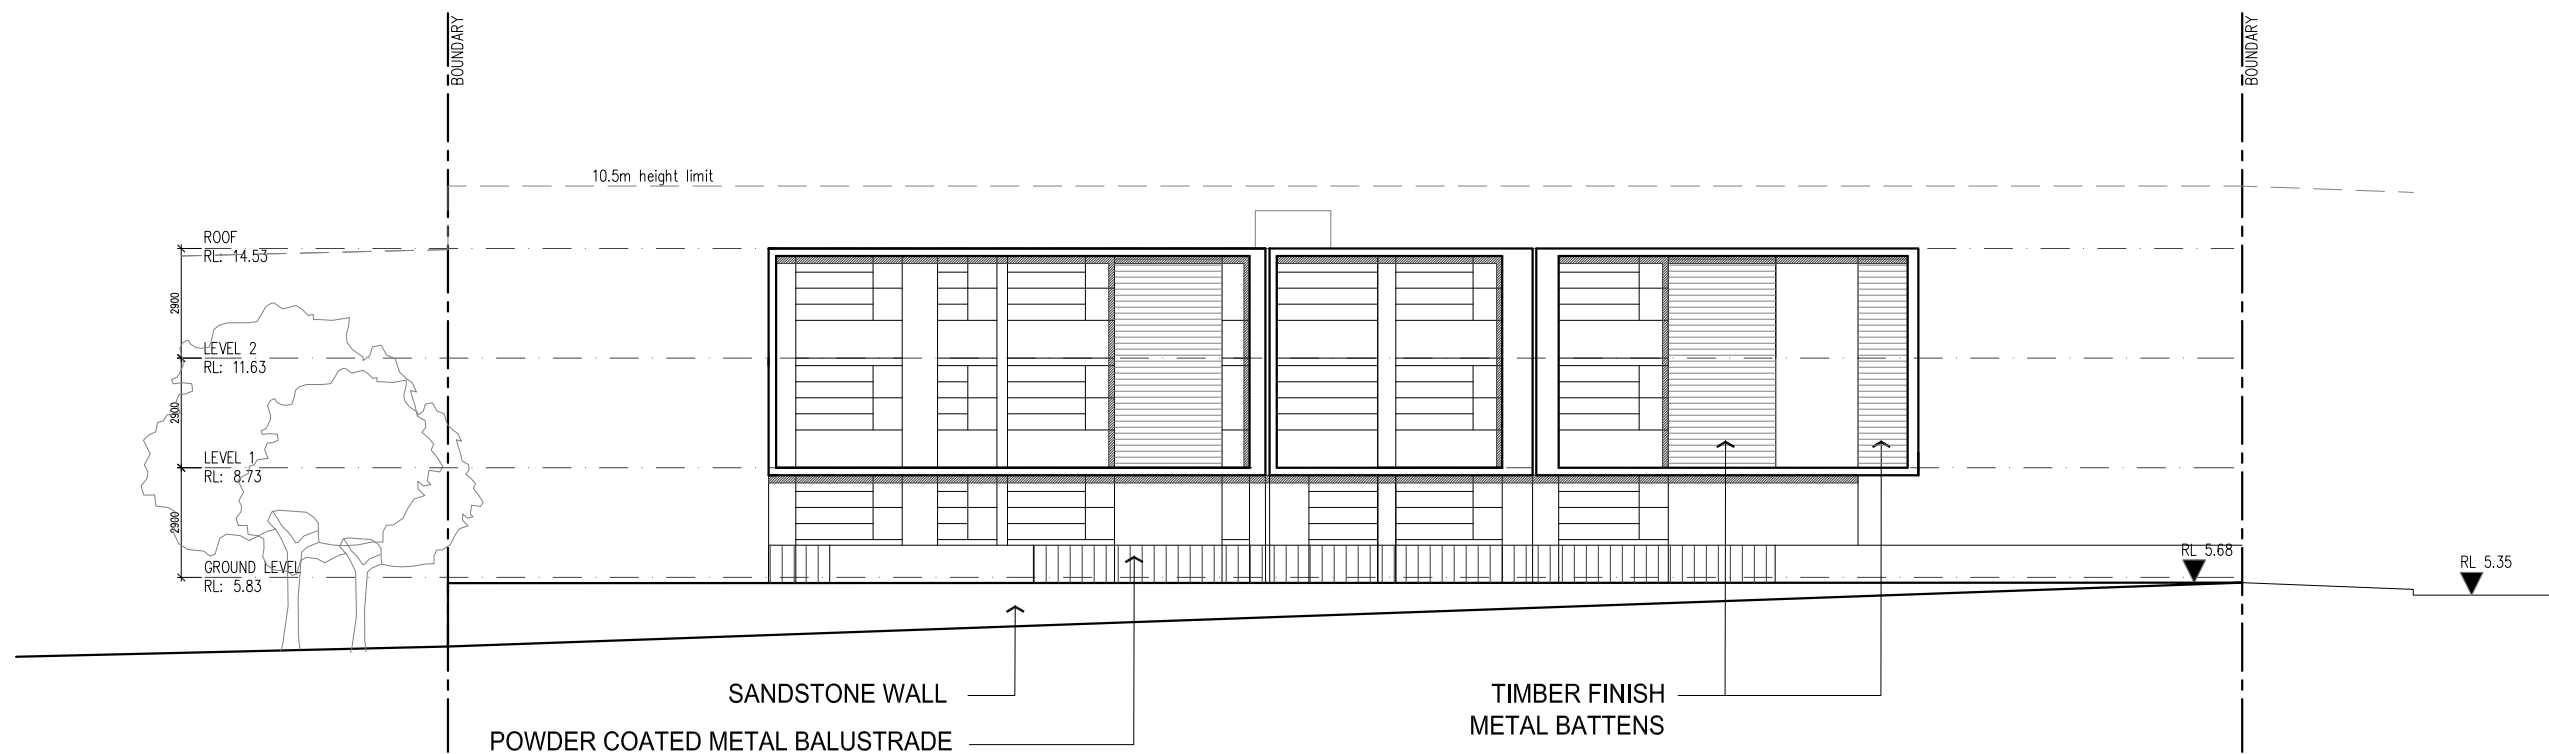

○ SOUTH-EAST ELEVATION

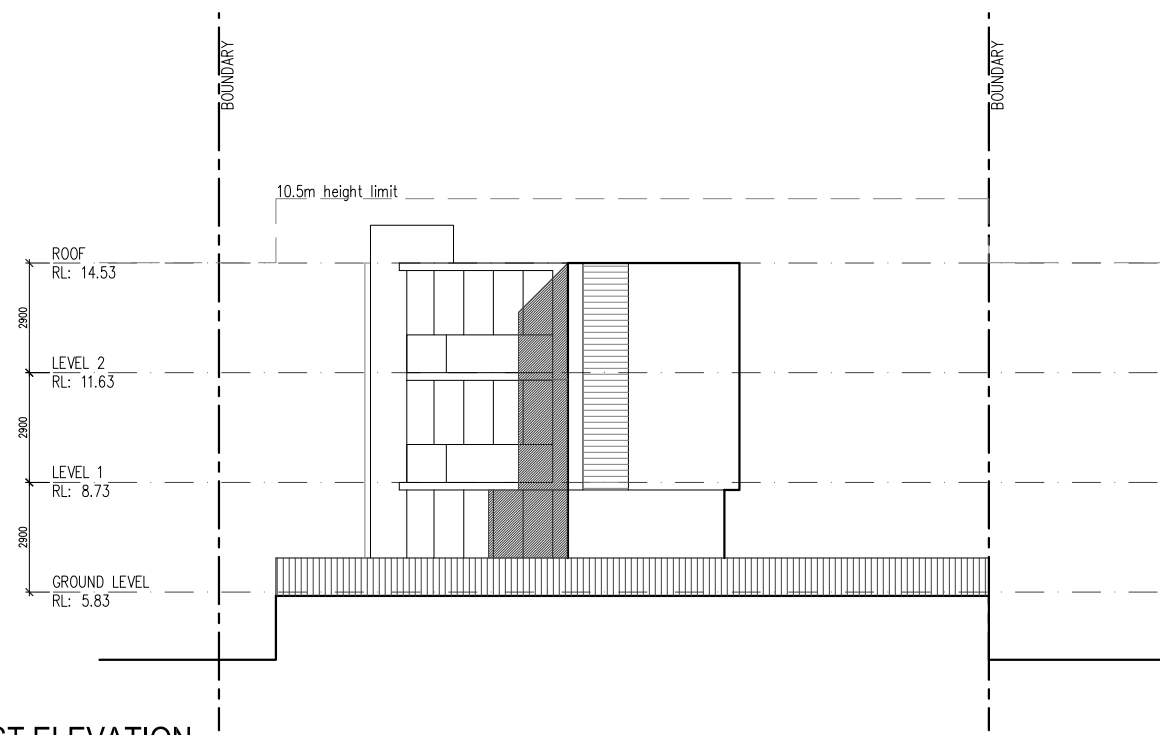

○ SOUTH-WEST ELEVATION

# NOTIFICATION PLANS

REV.	DESCRIPTION	DATE	REV.	DESCRIPTION	DATE	ARH WARRIEWOOD PTY LTD		STEPHEN BOWERS ARCHITECTS		Address		Drawing Title	Scale	Date
-	ISSUE FOR DEVELOPMENT APPLICATION	DEC 2015						ABN 64 087 958 423 REG ARCHITECT: STEPHEN BOWERS (5810) SUITE 91, 26-32 PIRRAMA ROAD, JONES BAY WHARF PYRMONT NSW 2009 p 02 8212 9705 m 0414 780 450 email: stephen.bowers@stephenbowersarchitects.com www.stephenbowersarchitects.com		53C WARRIEWOOD ROAD WARRIEWOOD NSW 2102		LOT 10 ELEVATIONS 02	1:100(A1)/1:200(A3)	DEC 2015
								● STEPHEN BOWERS ARCHITECTS This drawing is protected by copyright. Reproduction or publication of the whole or part of the drawing without a license of the owner of the copyright is an infringement of copyright. Do not scale drawings Verify all dimension on site Report any discrepancies in documents to Architect				Drawn by LN Drawing No. DA-026 Cad file path.	Check by S.B. Revison	