

This drawing is copyright and must not be copied or reused without obtaining the architect's consent.
 Contractor to verify all dimensions on site prior to commencement. Figured dimensions shall take precedence over scaled drawings.
 All works shall conform to relevant Australian standards and all other applicable codes, together with other Authorities requirements and regulations.


The work indicated in this drawing shall be carried out in accordance with all Workcover requirements, Occupational health & safety act regulations and National construction code / Building code of Australia.

DEVELOPMENT APPLICATION



NOT FOR CONSTRUCTION

REV.	DESCRIPTION	DATE
A	ISSUED FOR DEVELOPMENT APPLICATION	01/05/19
B	DRIVEWAY REVISED HOUSE MOVED TOWARDS THE WESTERN BOUNDARY	09/08/19
C	BALCONY RELOCATED TO NORTH EASTERN CORNER	30/12/19

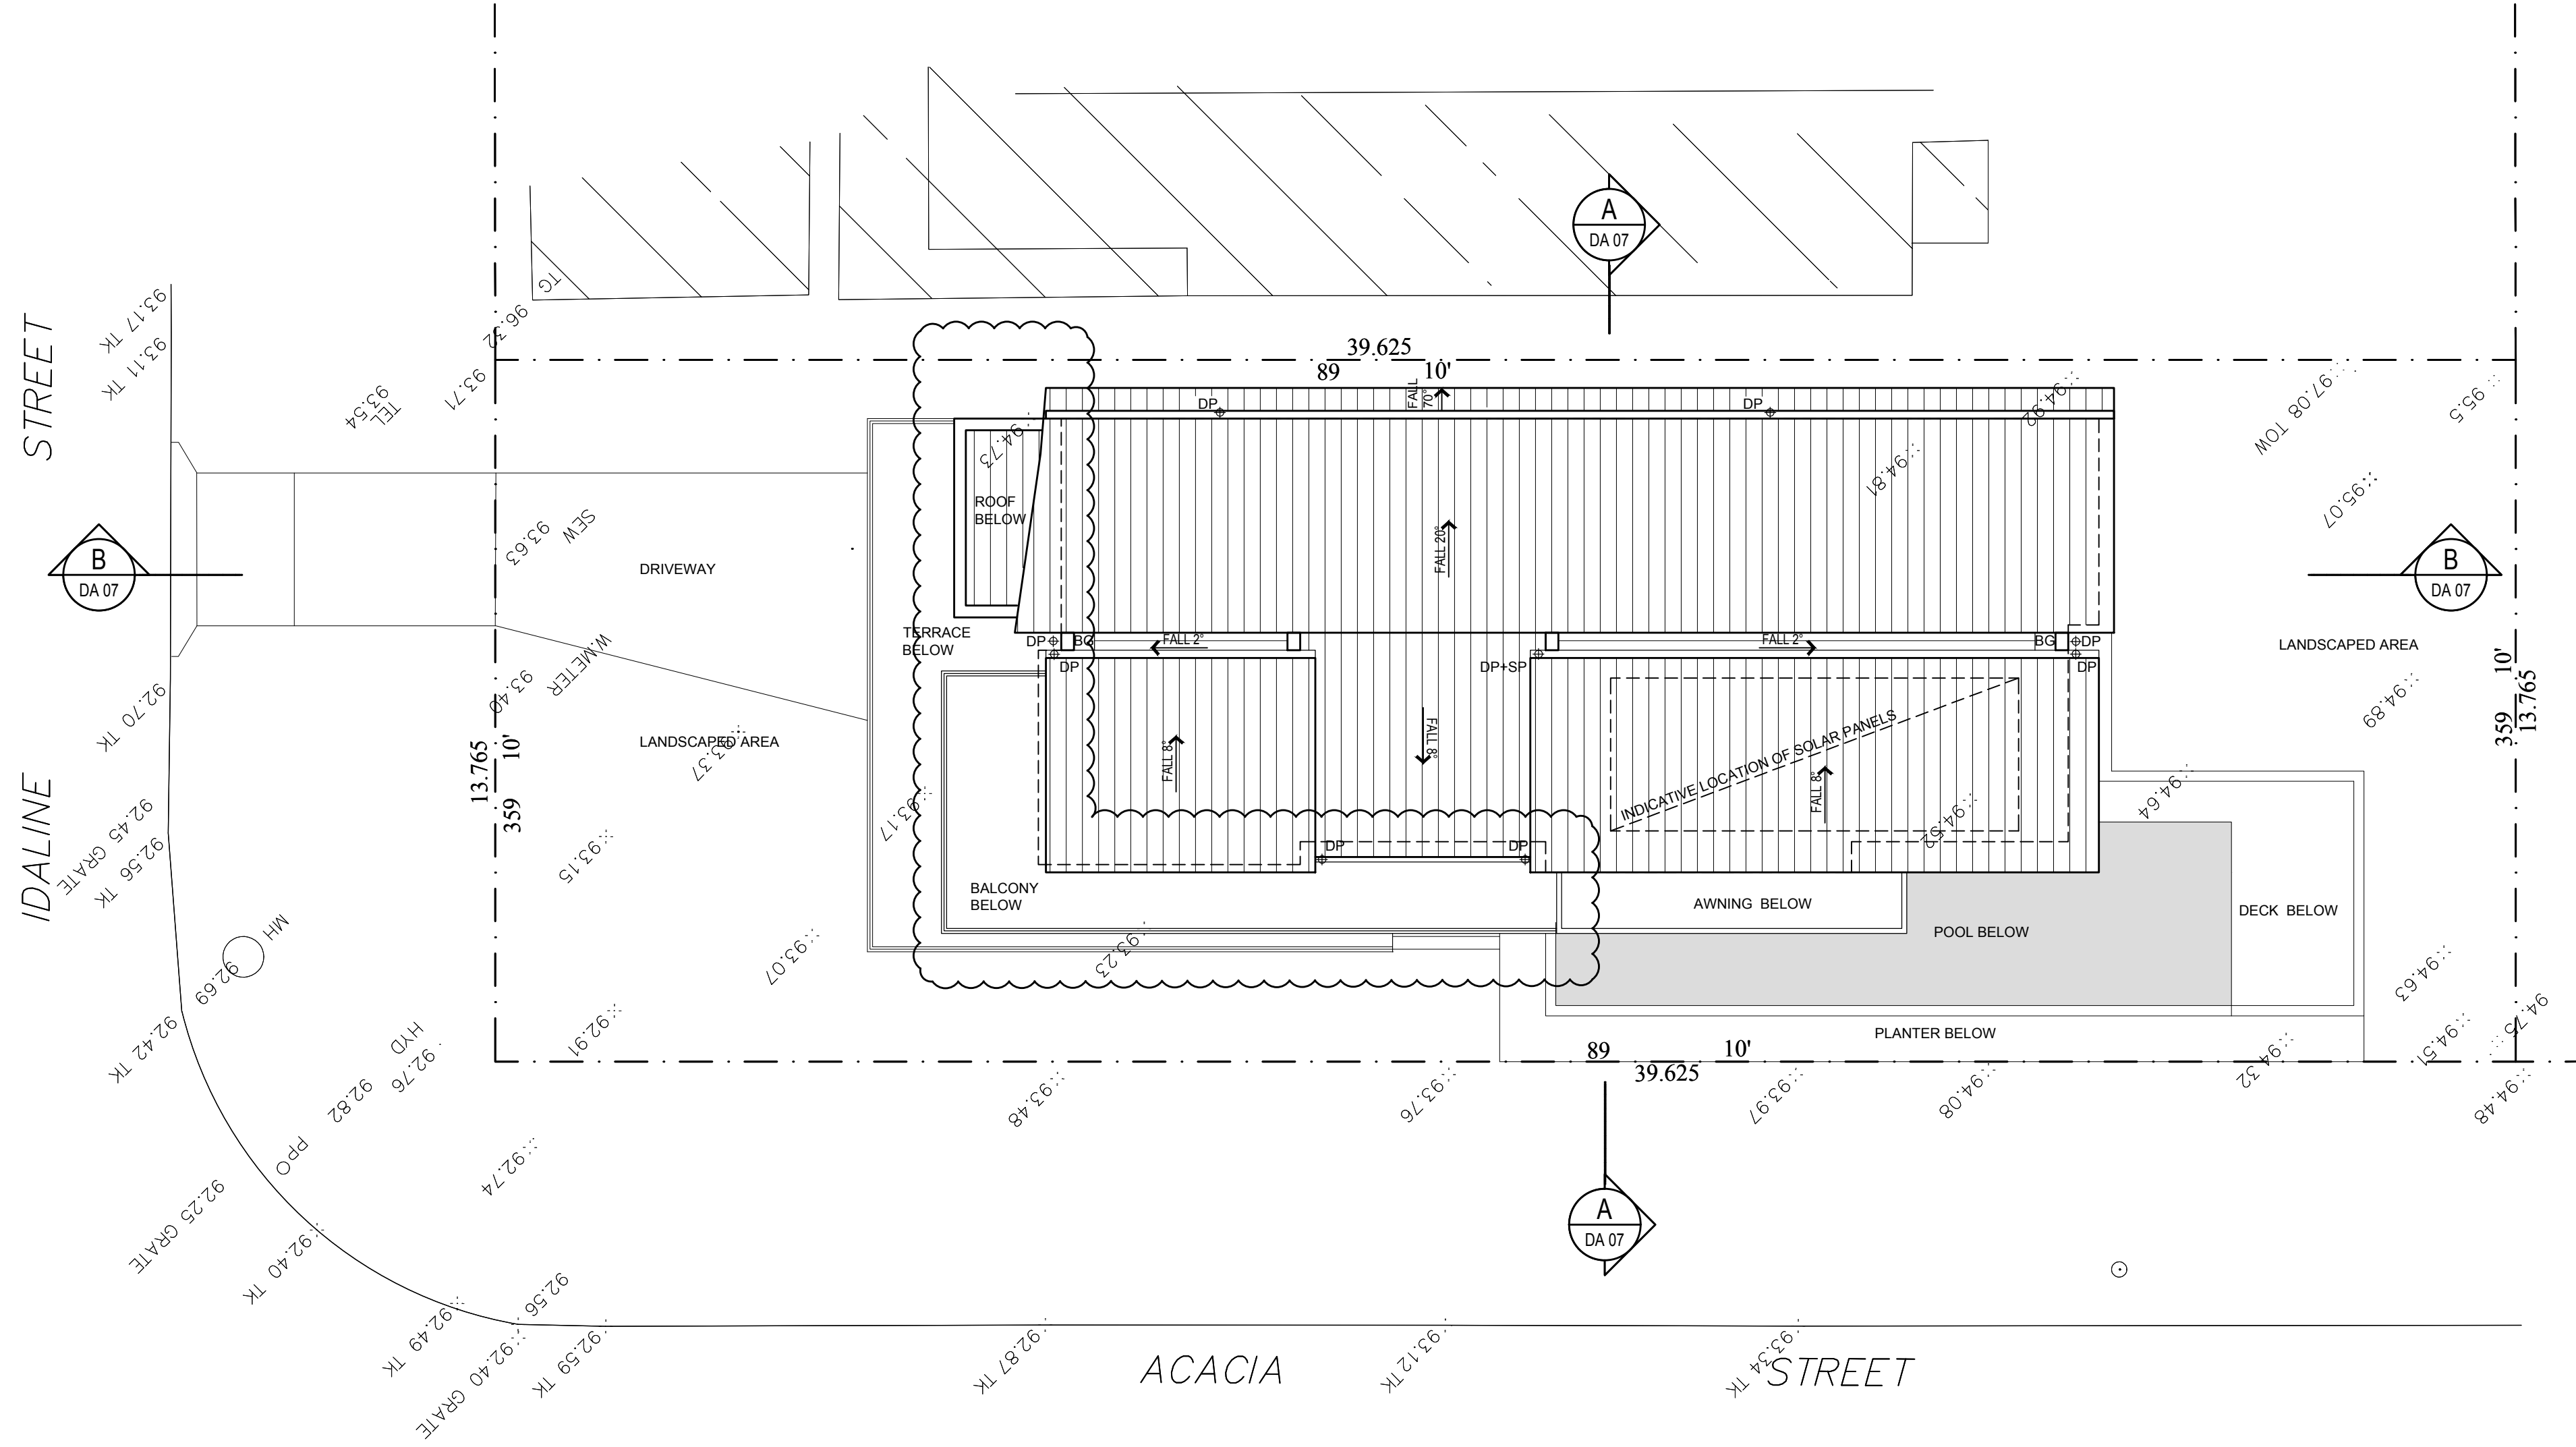

01 SITE / ROOF PLAN
 Scale 1:100

PROJECT
 Proposed New Dwelling
 88 Idaline Street, Collaroy Plateau

CLIENT
 Mr. James Millard & Ms. Sandra Nicola

Drawing: Site / Roof Plan
 Scale: 1:100@A2 Date: DEC 2018

PROJECT #	DRAWING #	REVISION
1402	DA-05	C

This drawing is copyright and must not be copied or reused without obtaining the architect's consent.
 Contractor to verify all dimensions on site prior to commencement. Figured dimensions shall take precedence over scaled drawings.
 All works shall conform to relevant Australian standards and all other applicable codes, together with other Authorities requirements and regulations.

The work indicated in this drawing shall be carried out in accordance with all Workcover requirements, Occupational health & safety act regulations and National construction code / Building code of Australia.


DEVELOPMENT APPLICATION

NOT FOR CONSTRUCTION


REV.	DESCRIPTION	DATE
A	ISSUED FOR DEVELOPMENT APPLICATION	01/05/19
B	DRIVEWAY REVISED HOUSE MOVED TOWARDS THE WESTERN BOUNDARY	09/08/19
C	BALCONY RELOCATED TO NORTH EASTERN CORNER	30/12/19




01 NORTH ELEVATION
Scale 1:100

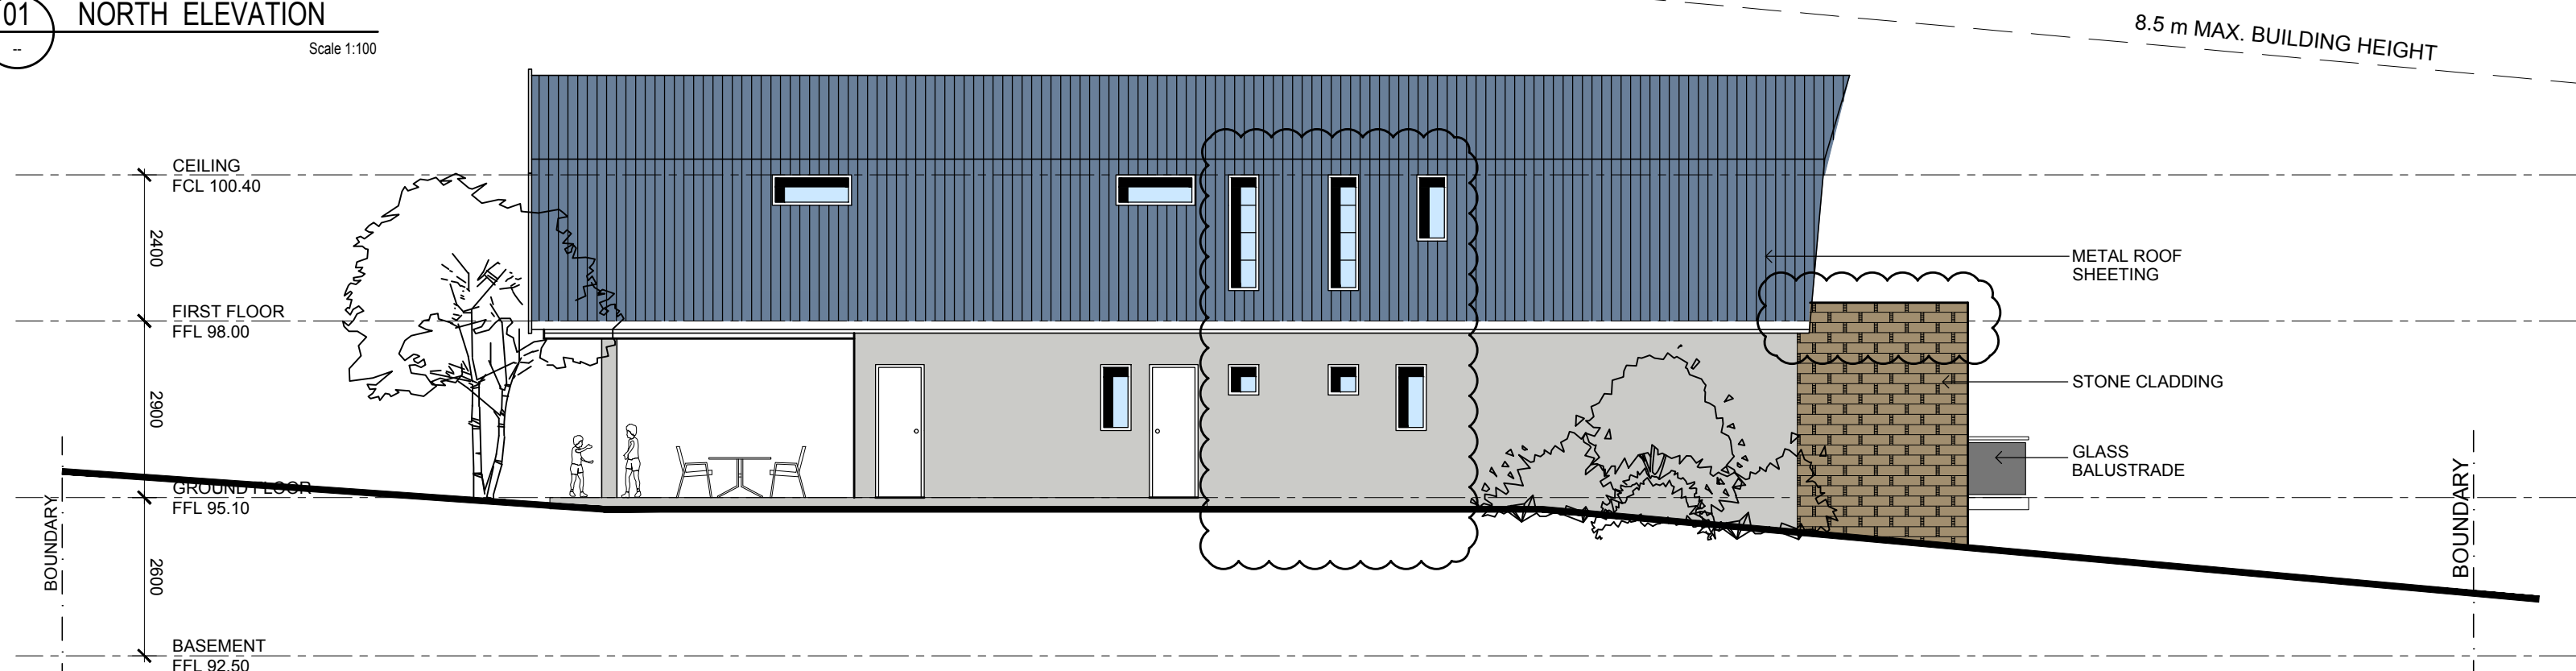

02 SOUTH ELEVATION
Scale 1:100

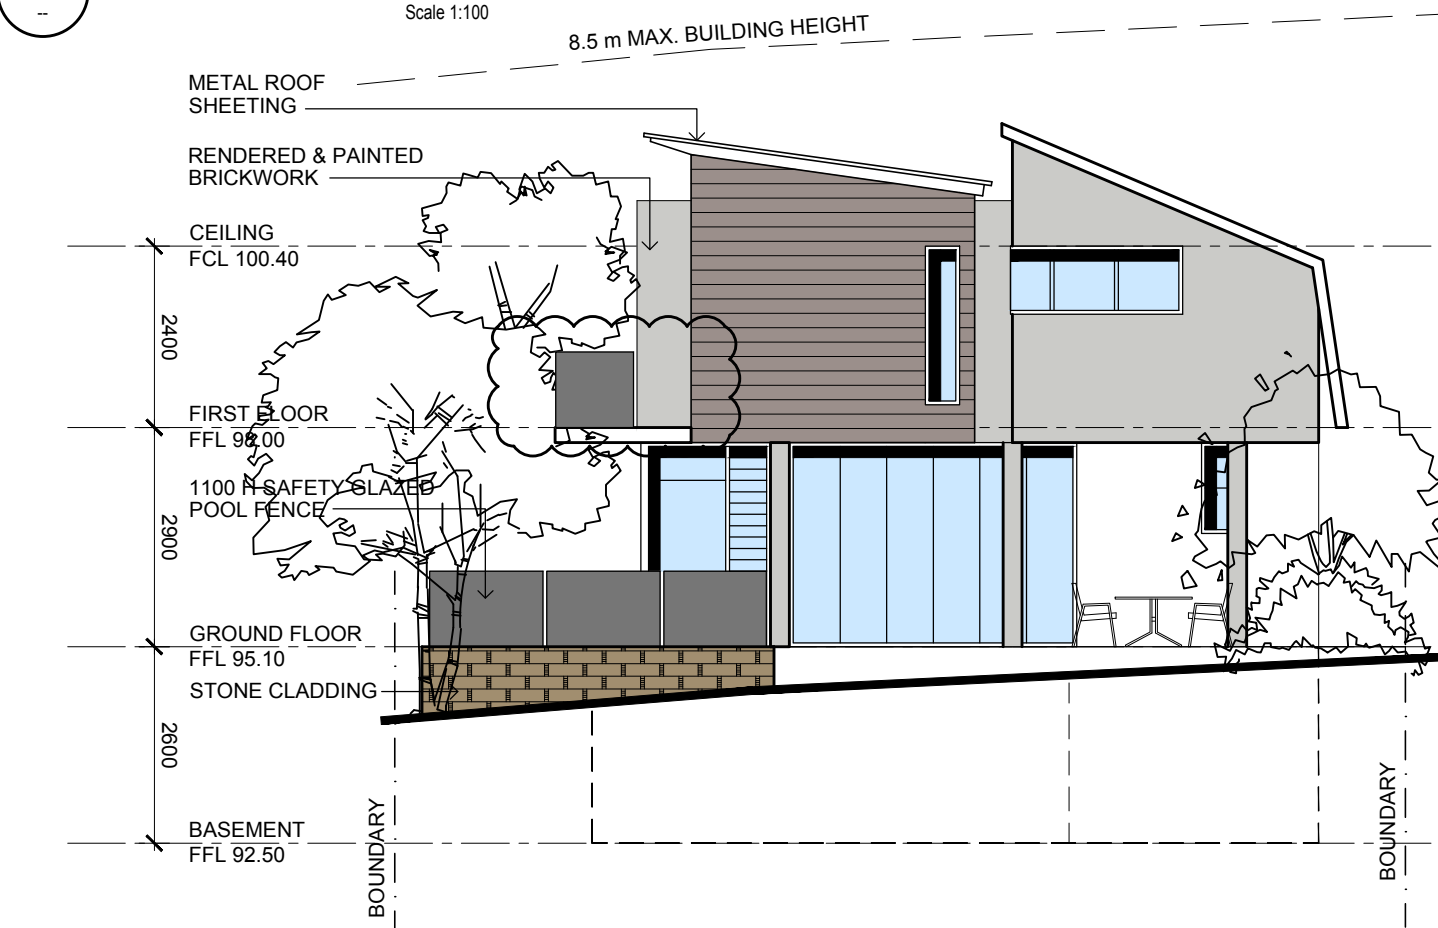

03 WEST ELEVATION
Scale 1:100

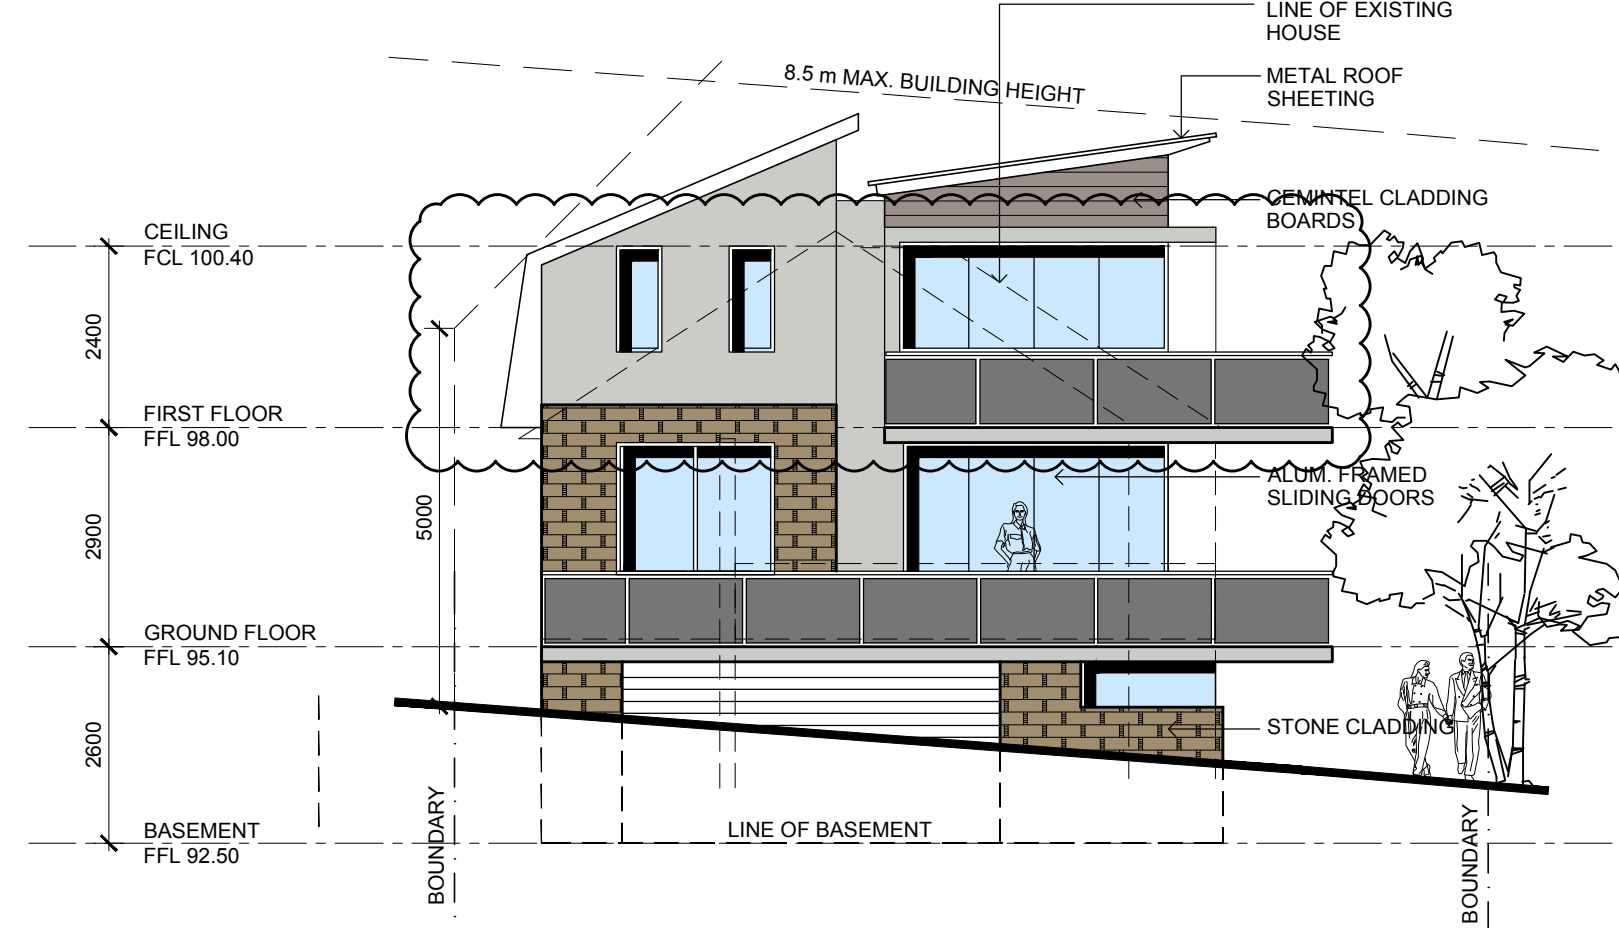

04 EAST ELEVATION
Scale 1:100

NOTE:
FOR EXTERNAL FINISHES SELECTION REFER TO EXTERNAL FINISHES SCHEDULE

PROJECT
Proposed New Dwelling
88 Idaline Street, Collaroy Plateau

CLIENT
Mr. James Millard & Ms. Sandra Nicola

Drawing: Elevations

Scale: 1:100@A2 Date: DEC 2018

PROJECT #	DRAWING #	REVISION
1402	DA-06	C