

AMP capital
 SHOPPING CENTRES
SUMMARY LEASING PLAN
 GROUND FLOOR
WARRINGAH MALL
 Pittwater Road, Brookvale.




SCALE 1:2000 @ A3
 REVISION: A009 DATE: AUGUST 2006

WARRINGAH COUNCIL
 THIS PLAN TO BE READ
 IN CONJUNCTION WITH
 Construction
 Certificate No. *CC2010/0087*

NOTE:
 PLAN IS SUBJECT TO CHANGE WITHOUT NOTICE
 ANY CASUAL MALL LEASING (CML) MAY BE CONVERTED
 TO A KIOSK AT ANY TIME WITHOUT NOTICE

The drawings and design are subject to approval and any work to be undertaken should refer to the relevant Council. The drawings are not to be used for any other purpose without the written consent of the author. 

PRELIMINARY 



**SUMMARY LEASING PLAN
GROUND FLOOR
WARRINGAH MALL**

Pittwater Road, Brookvale.



SCALE 1:200 @ A1
REVISION: AX2 DATE: NOVEMBER 2014

NOTE
PLAN IS SUBJECT TO CHANGE WITHOUT NOTICE
ANY CASUAL MAIL LEASING (CML) MAY BE CONVERTED TO A LEGAL AT ANY TIME WITHOUT NOTICE

TENANCY LOCATION SHOWN
HATCHED. KEY PLAN
INDICATIVE ONLY

WARRINGAH COUNCIL
THIS PLAN TO BE READ
IN CONJUNCTION WITH
Construction
Certificate No. CC2014/0087

ISSUED FOR CONSTRUCTION CERTIFICATE	17.11.2014
BUILDING APPROVAL	18.11.2014
No. Revisions	Date
	
tomptin whittle project management cost planning design po box 184 spitt junction n.s.w. 2088 australia telephone 02 9905 2687 facsimile 02 9907 4022	

**WARRINGAH MALL
BROOKVALE NSW**

Project
**PROPOSED NEW WORKS
FORMER HOYTS LOBBY**

Drawing No. LOCATION PLAN


Scale: 1:200
Date: 2011

CC.01 **B**

01 SITE PLAN FOR PROPOSED TENANCY
NTS

This drawing and design is subject to acceptance and may not be reproduced without prior written consent. It is intended to be used for the purposes of the project only and is not to be used for any other purpose. It is the responsibility of the client to ensure that the design is suitable for the intended use and that all necessary permits and approvals are obtained before construction commences. The client is advised to consult with the relevant authorities regarding any requirements for the proposed works.

PRELIMINARY

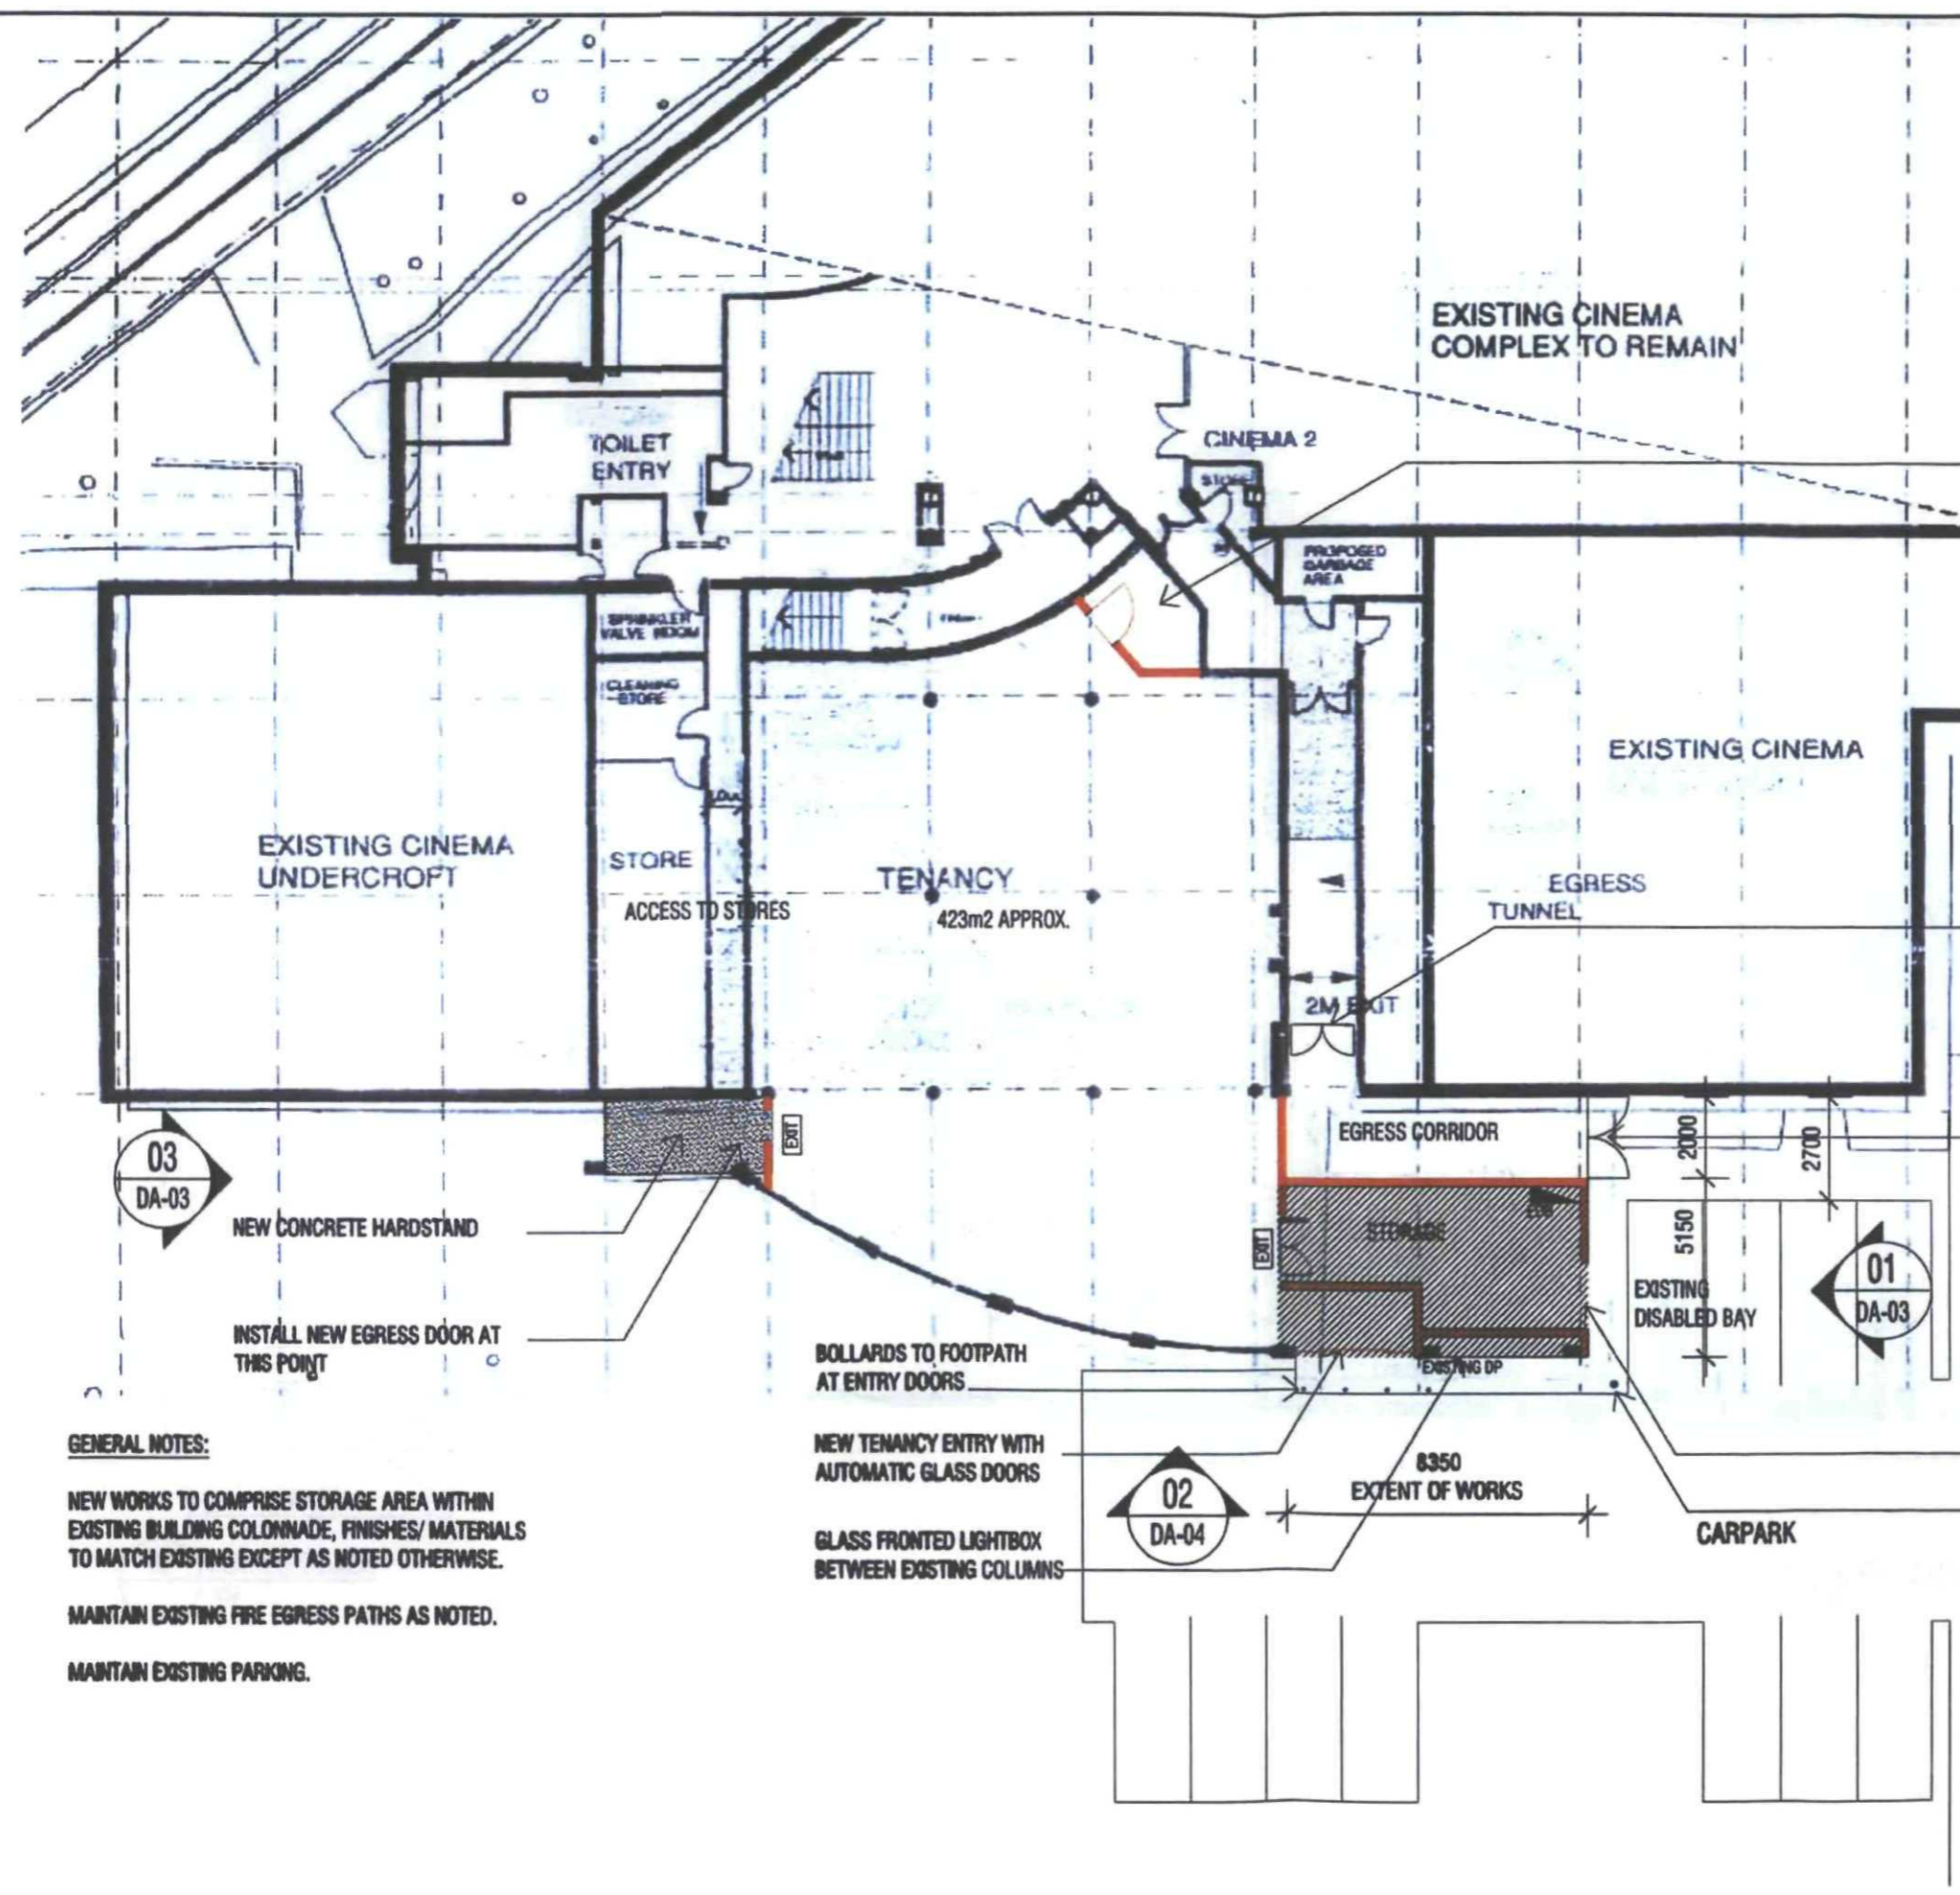

PREFERRED LOCATION FOR ACCESSIBLE UNISEX WC. DETAILS TO BE PROVIDED IN FITOUT CONSTRUCTION CERTIFICATE APPLICATION

RELOCATED FIRE EGRESS DOORS

MAINTAIN 2.0m WIDE FIRE EGRESS AGAINST EXISTING BUILDING, PROVIDE SECURE METAL GATES WITH MESH INFILL, TO BE EGRESS COMPLIANT

ROADWAY

ROLLER DOOR

EXISTING CARPARK LIGHT

WARRINGAH COUNCIL
THIS PLAN TO BE READ
IN CONJUNCTION WITH
Construction
Certificate No. CC2010/0087

GENERAL NOTES:

- NEW WORKS TO COMPRISE STORAGE AREA WITHIN EXISTING BUILDING COLONNADE, FINISHES/ MATERIALS TO MATCH EXISTING EXCEPT AS NOTED OTHERWISE.
- MAINTAIN EXISTING FIRE EGRESS PATHS AS NOTED.
- MAINTAIN EXISTING PARKING.

DESIGNED FOR CONSTRUCTION APPROVAL 17.2.2010
DRAWN FOR DA APPROVAL 18.11.2008
No. Revision Date


thw
tompkin whittle
project management
cost planning design
po box 984 split junction
r1 s w 2080 queanbeyan
telephone 02 9903 2687
facsimile 02 9907 4022

WARRINGAH HALL
BROOKHOLE NSW
Project
PROPOSED NEW WORKS
FORMER HOYTS LOBBY
Drawing No.
PROPOSED TENANCY PLAN
Drawn Checked Scale
Date 18.11.2008
Job Number
JOB 2008 29111
Drawing Number

CC.02 B

This drawing and design is subject to approval and may be amended without prior written consent. It is to be used only for the purposes stated. It is not to be used for any other purpose. It is to be used in conjunction with the relevant planning and building approvals. It is not to be used for any other purpose. It is not to be used for any other purpose.

PRELIMINARY

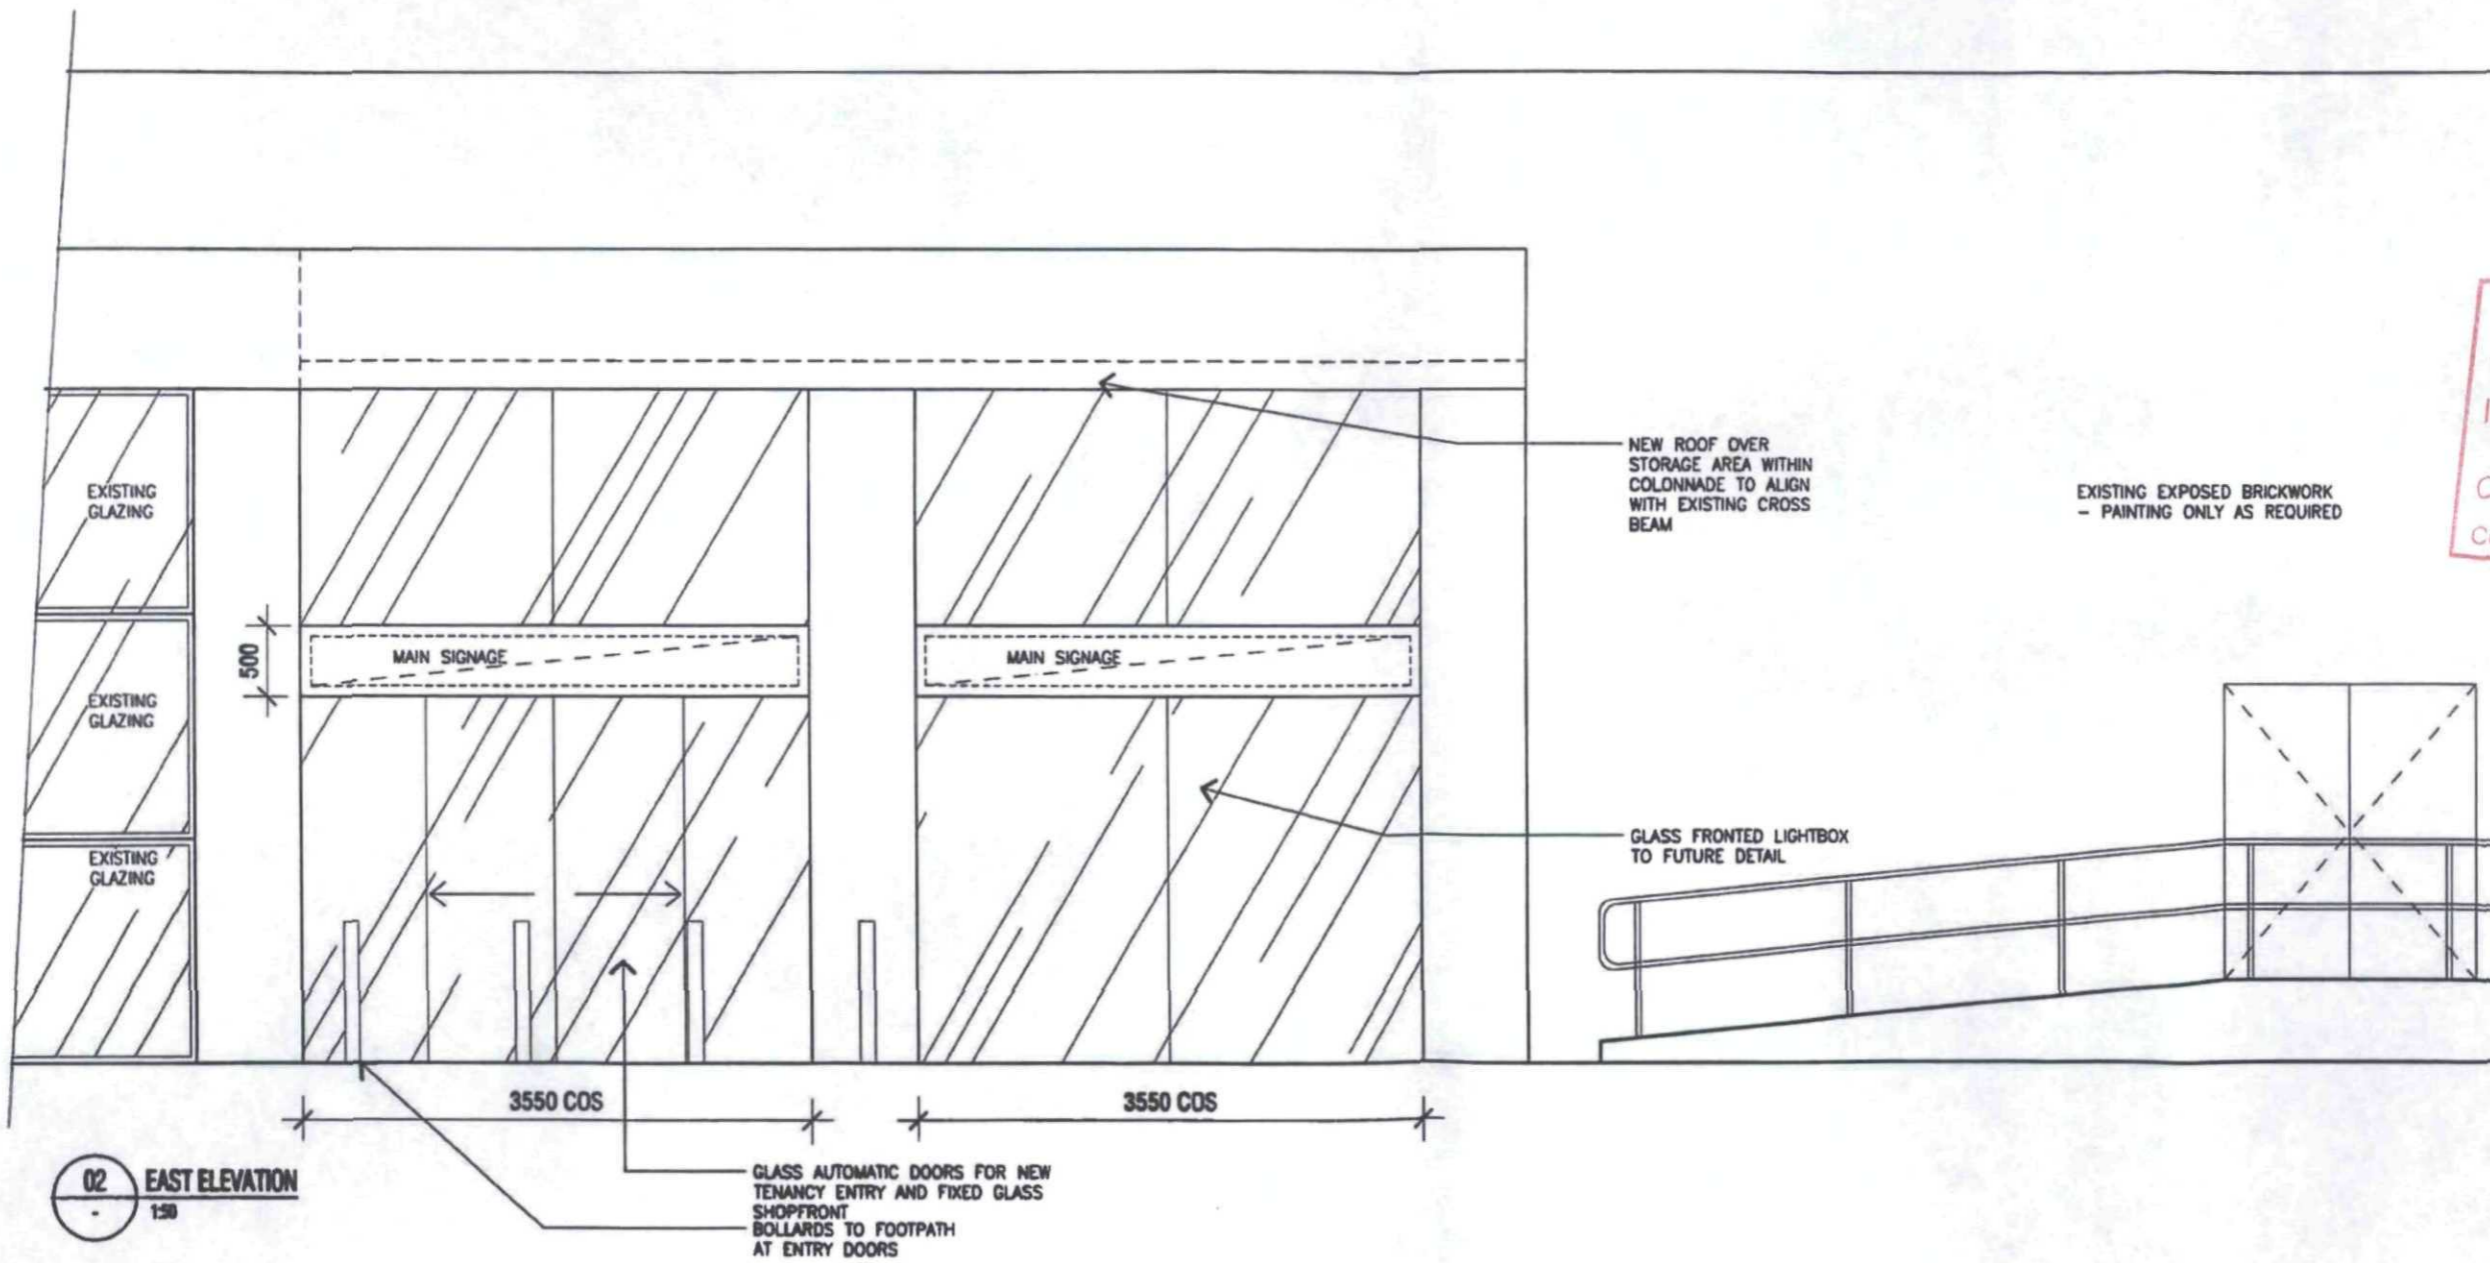

WARRINGAH COUNCIL
 THIS PLAN TO BE READ
 IN CONJUNCTION WITH
 Construction
 Certificate No. CC200/0087


ISSUED FOR CONSTRUCTION COORDINATE 17.2.2010
 DRAFT FOR APPROVAL 15.11.2009
 No. Revision Date


 tompkin whittle
 project management
 and design
 po box 954 split junction
 n s w 2085 australia
 telephone 02 9905 2487
 facsimile 02 9907 4022

WARRINGAH MALL
 BROOKHILL NSW
 Project
 PROPOSED NEW WORKS
 FORMER HOYTS LOBBY
 Drawing No.
 PROPOSED TENANCY ELEVATION - NORTH
 Date
 15.11.2009
 Job Number
 29111
 Drawing Number

CC.04 **B**

This drawing and design is subject to copyright and may not be reproduced without the written consent. Excavation to verify all dimensions on site before commencing work. Approval of this drawing is subject to change and is not a guarantee. Approval is subject to compliance with all applicable laws and regulations. All work to be carried out in accordance with the relevant Australian Standards and other Codes in operation. Together with any subsequent amendments and approvals.

PRELIMINARY 

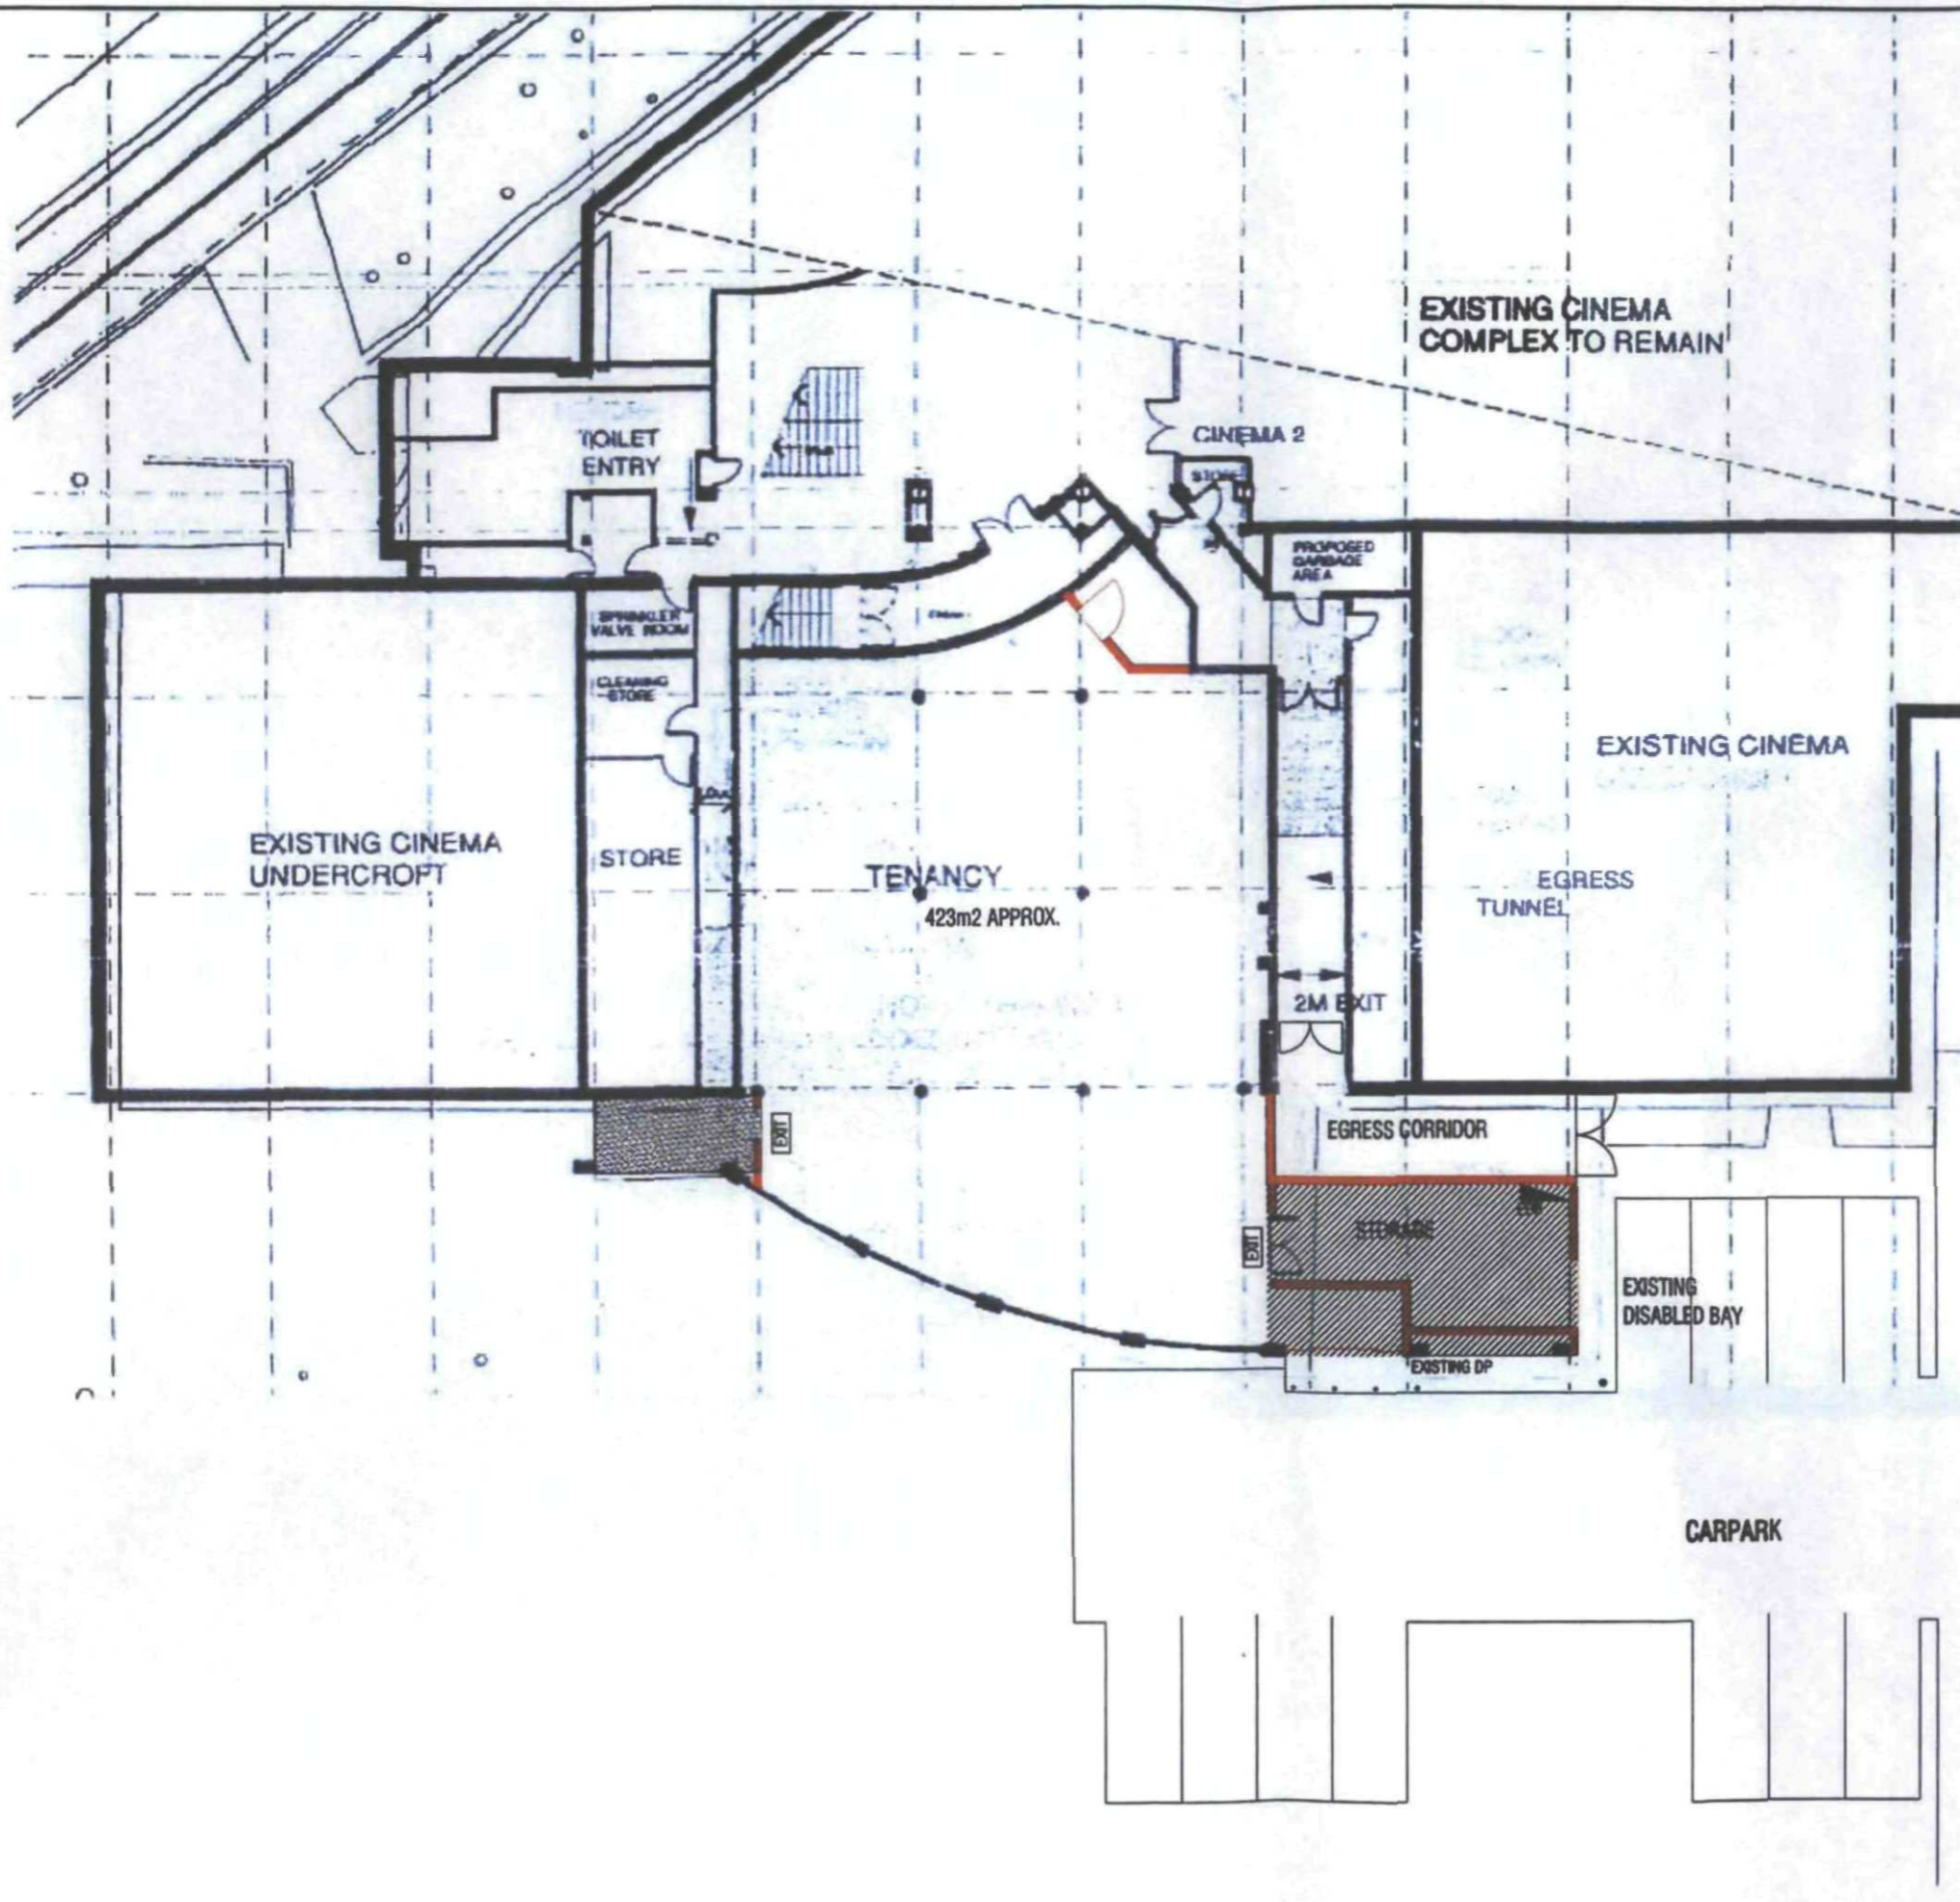

WARRINGAH COUNCIL
 THIS PLAN TO BE READ
 IN CONJUNCTION WITH
 Construction
 Certificate No. CC2010/0087

ISSUED FOR CONSTRUCTION CERTIFICATE 17.2.2010
 ISSUED FOR APPROVAL 16.11.2009
 No. Revision Date



Client
WARRINGAH MALL
BROOKDALE NSW
 Project
PROPOSED NEW WORKS
FORMER HOYTS LOBBY


Drawing title
SITE ANALYSIS PLAN
 Date
 17.2.2010
 Scale
 1:200 APPROX.
 Job Number
 20111
 Drawing Number

CC.05 **B**



This drawing and design is subject to copyright and may not be reproduced without prior written consent. It is intended to be used for the purposes of the project only. It is not to be used for any other purpose. All dimensions are in millimetres unless otherwise stated. All dimensions are to be taken to the centre of lines unless otherwise stated.

PRELIMINARY

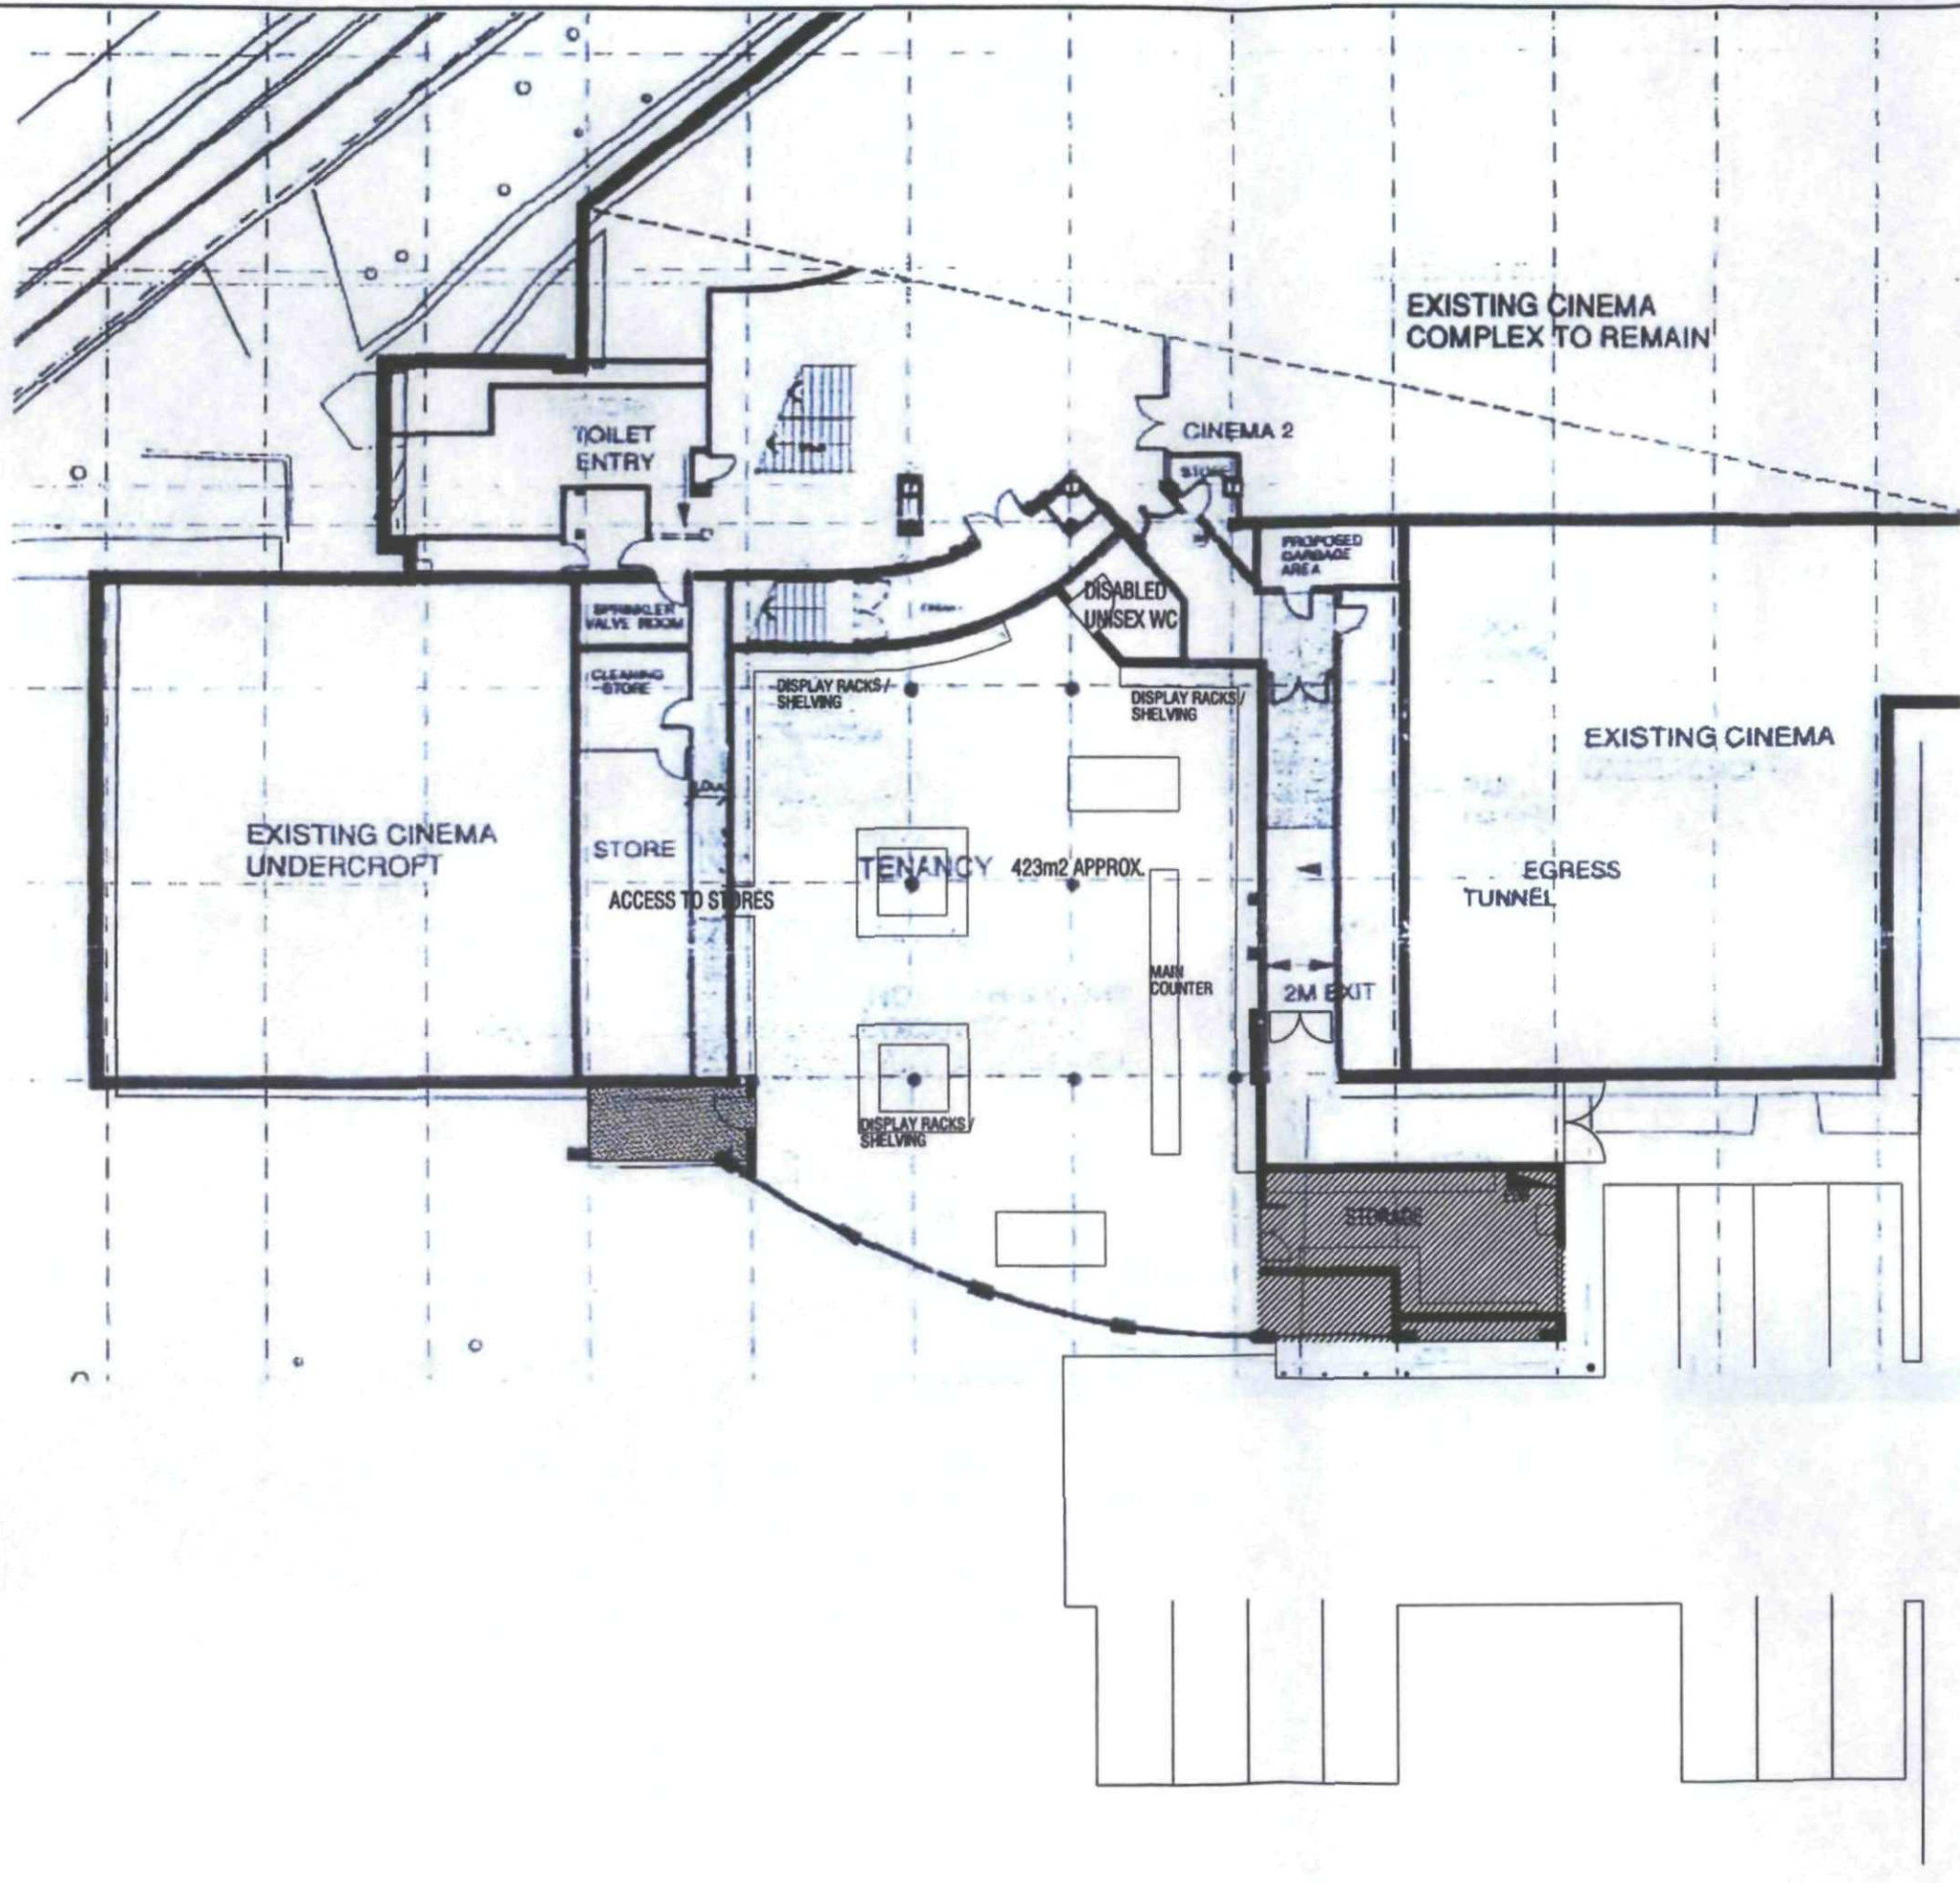

WARRINGAH COUNCIL
 THIS PLAN TO BE READ
 IN CONJUNCTION WITH
 Construction
 Certificate No CC2010/0087

ISSUED FOR CONSTRUCTION CERTIFICATE 17.12.2010
 DATED FOR APPROVAL 21.11.2010



Client
WARRINGAH MALL
BROCKVALE RD

Project
PROPOSED NEW WORKS
FORMER MOVTS LOBBY





Drawing No
CONCEPT FITOUT PLAN

Drawn
 Date
 Job Number
 Drawing Number


CC.06 **B**

This drawing and design is subject to change and may not be reproduced without the written consent. It is to be used only for the purposes stated on the drawing. It is the responsibility of the client to ensure that all necessary permits and approvals are obtained. The client is responsible for ensuring that all necessary permits and approvals are obtained. The client is responsible for ensuring that all necessary permits and approvals are obtained.

PRELIMINARY

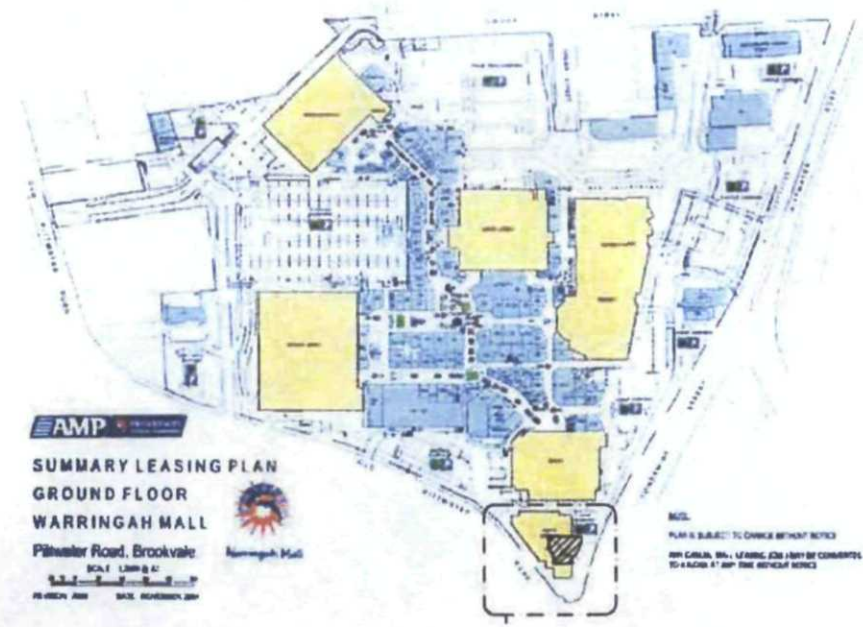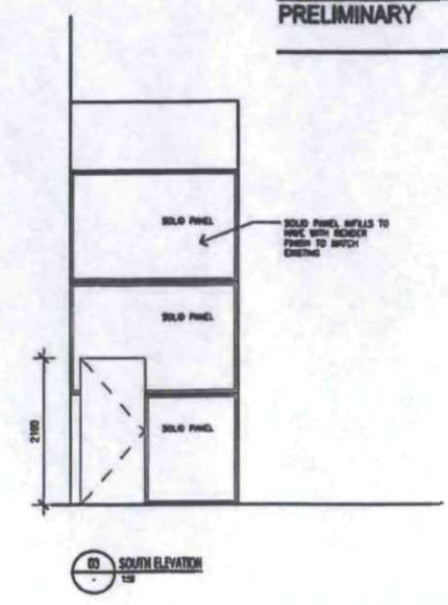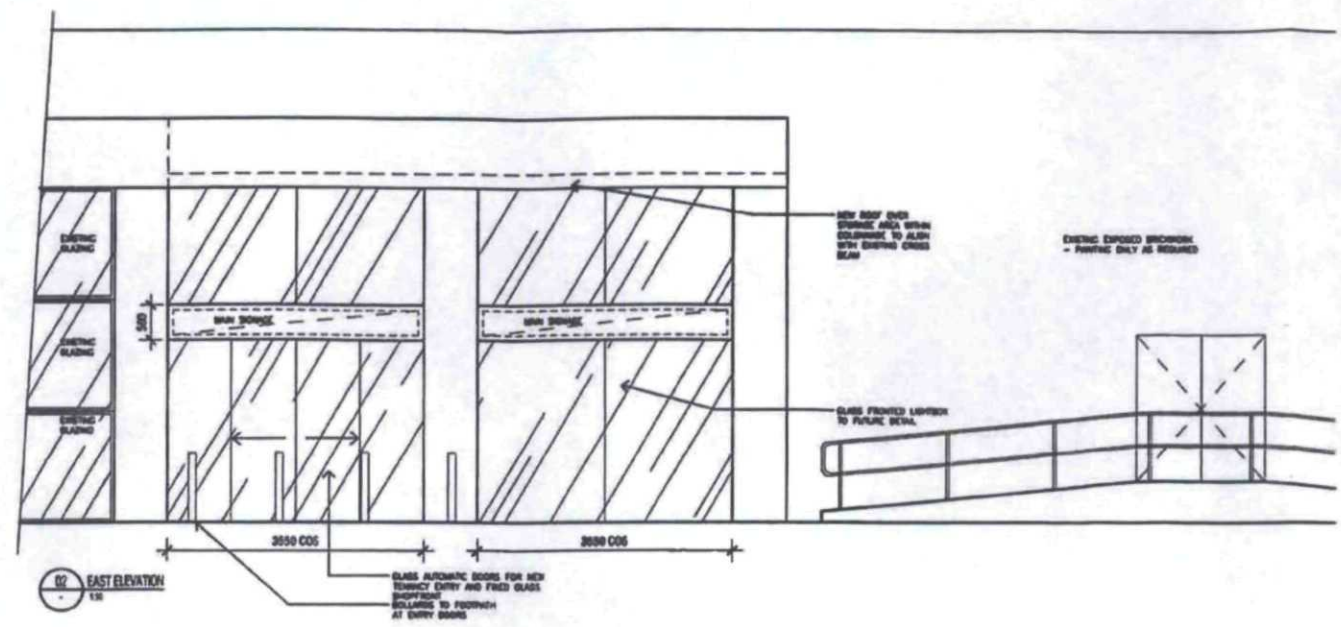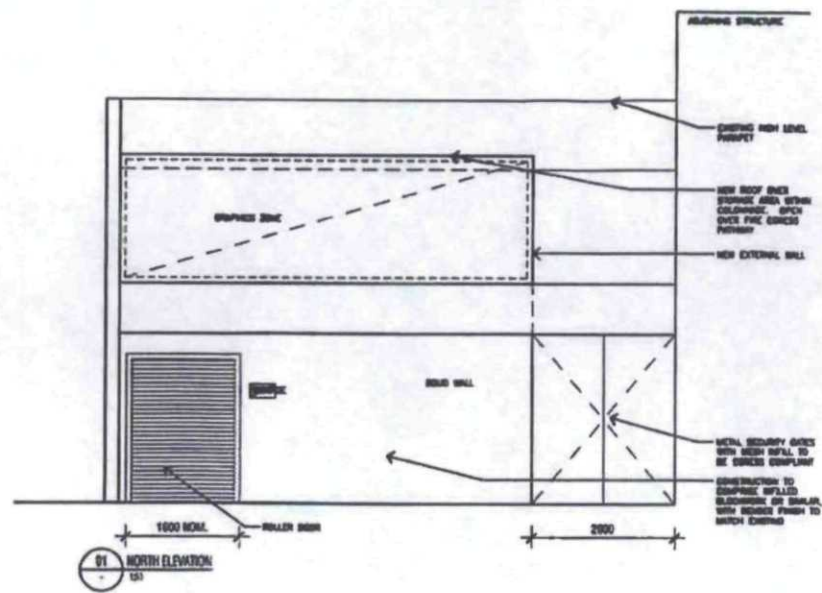

01 SITE PLAN FOR PROPOSED TENANCY

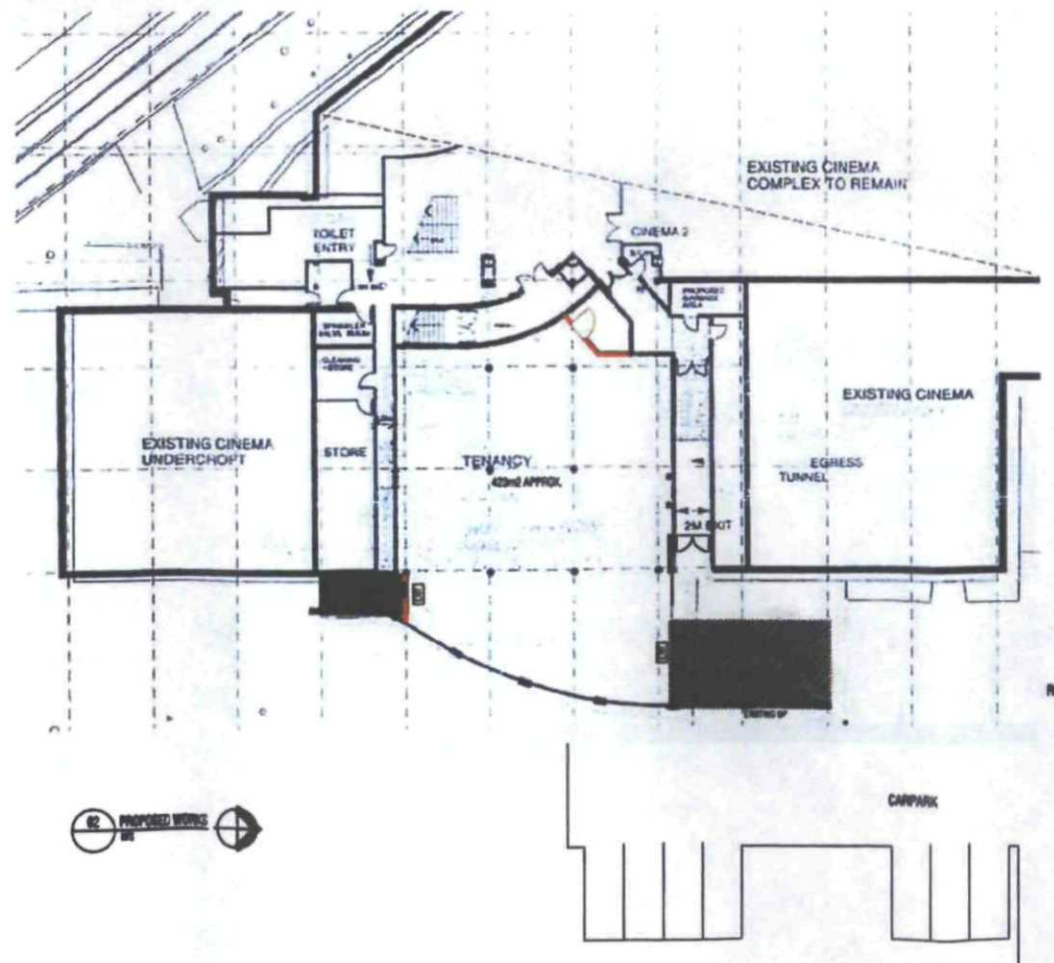

02 PROPOSED WORKS

WARRINGAH COUNCIL
 THIS PLAN TO BE READ
 IN CONJUNCTION WITH
 Construction
 Certificate No CC2010/0087

11.2.2010
 11.1.2010
 No. Revision Date

tomlin white
 project management
 cost planning design
 po box 964 spiff junction
 n s w 2086 australia
 telephone 02 9905 2887
 facsimile 02 9907 4022

WARRINGAH MALL
 BROOKVALE NSW
 PROPOSED NEW WORKS
 FORMER MOVIES LOBBY

NOTIFICATION PLAN

Date	Created	Scale
01/07/2010	201111	N/A

Drawing No. 201111
 Drawing Number

CC.07 B