



QUIRK STREET

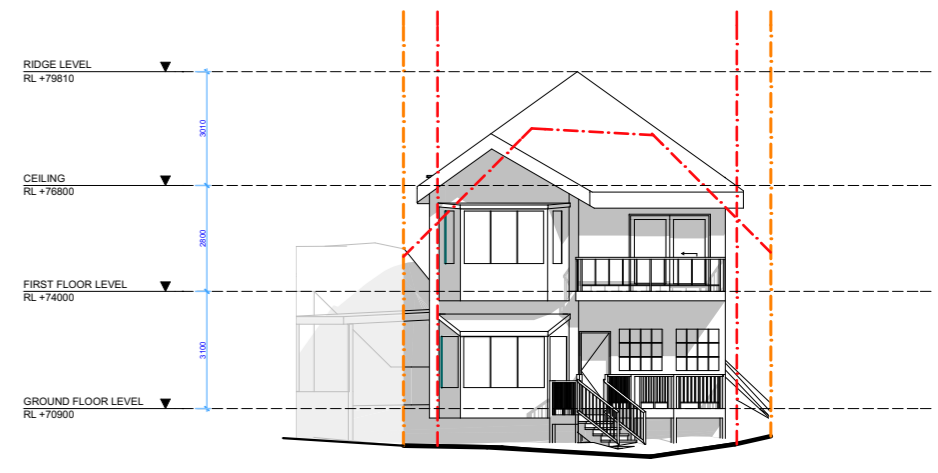


SOUTH ELEVATION
1:200

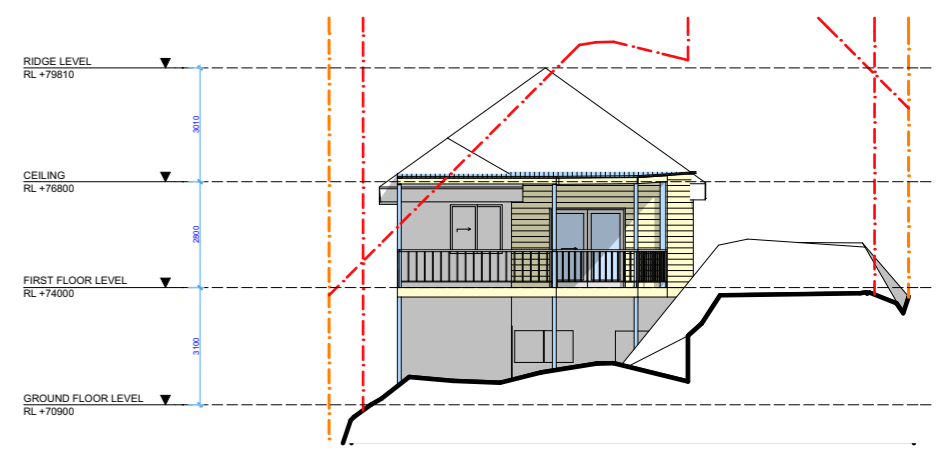


NORTH ELEVATION
1:200

RIDGE LEVEL
1:200

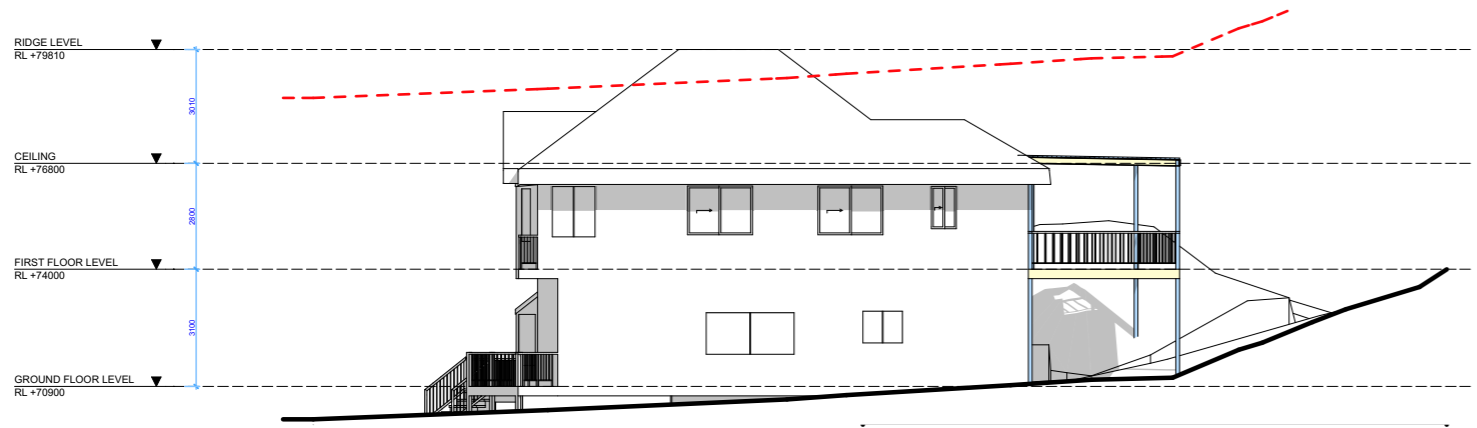

EAST ELEVATION
1:200

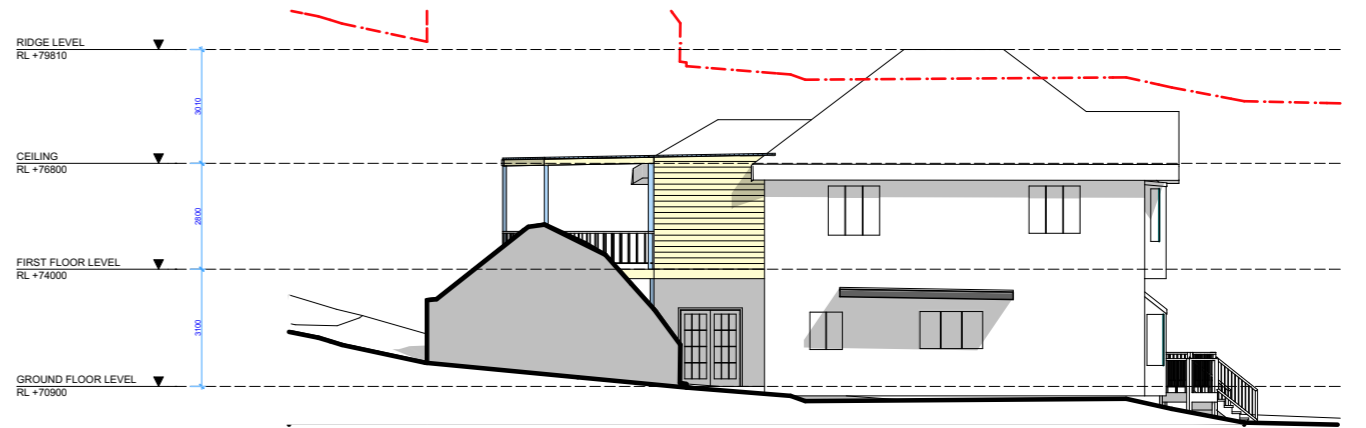

WEST ELEVATION
1:200



ACTION PLANS

m: 0403957518
e: design@actionplans.com.au
w: www.actionplans.com.au

REV.	DATE	COMMENTS	DRWN
A	12/12/17	INITIAL DESIGN PLAN	LR-P
B	7/02/18	DA DOCUMENTATION	JN

NOTES

This drawing is the copyright of Action Plans and not be altered, reproduced or transmitted in any form or by any means in part or in whole with the written permission of Action Plans.

All levels and dimensions are to be checked and verified on site prior to commencement of any work, making of shop drawings or fabrication of components.

Do no scale on drawings. Use figured dimensions.

LEGEND

CLIENT
Mike grigg

PROJECT ADDRESS
12 QUIRK STREET,
DEE WHY 2099
SYDNEY NSW

DRAWING NO.
NP01

DATE
Monday, 26 February
2018

DRAWING NAME
NOTIFICATION PLAN

SCALE
1:200 @A3

