


1 - Site Plan
1 : 200

PROPOSED MEEHAN HOUSE	
SITE ADDRESS 20 Palm Beach road ,Palm Beach	
DATE 28-May-20 3:37:58 PM	SCALE 1 : 200

DRAWING Site Plan	
64 Goodhope Street, Paddington NSW 2021 <small>Tel. 9331 2232 Mob. 0431 295 512</small>	
428 WD 01	

**MICHAEL
ROBILLIARD
& ASSOCIATES**

Copyright © This drawing remains the property of Michael Robilliard & Associates Pty Ltd and may not be repeated without written consent. DO NOT SCALE from drawing. All dimensions are in millimetres and are to be on site prior to construction.

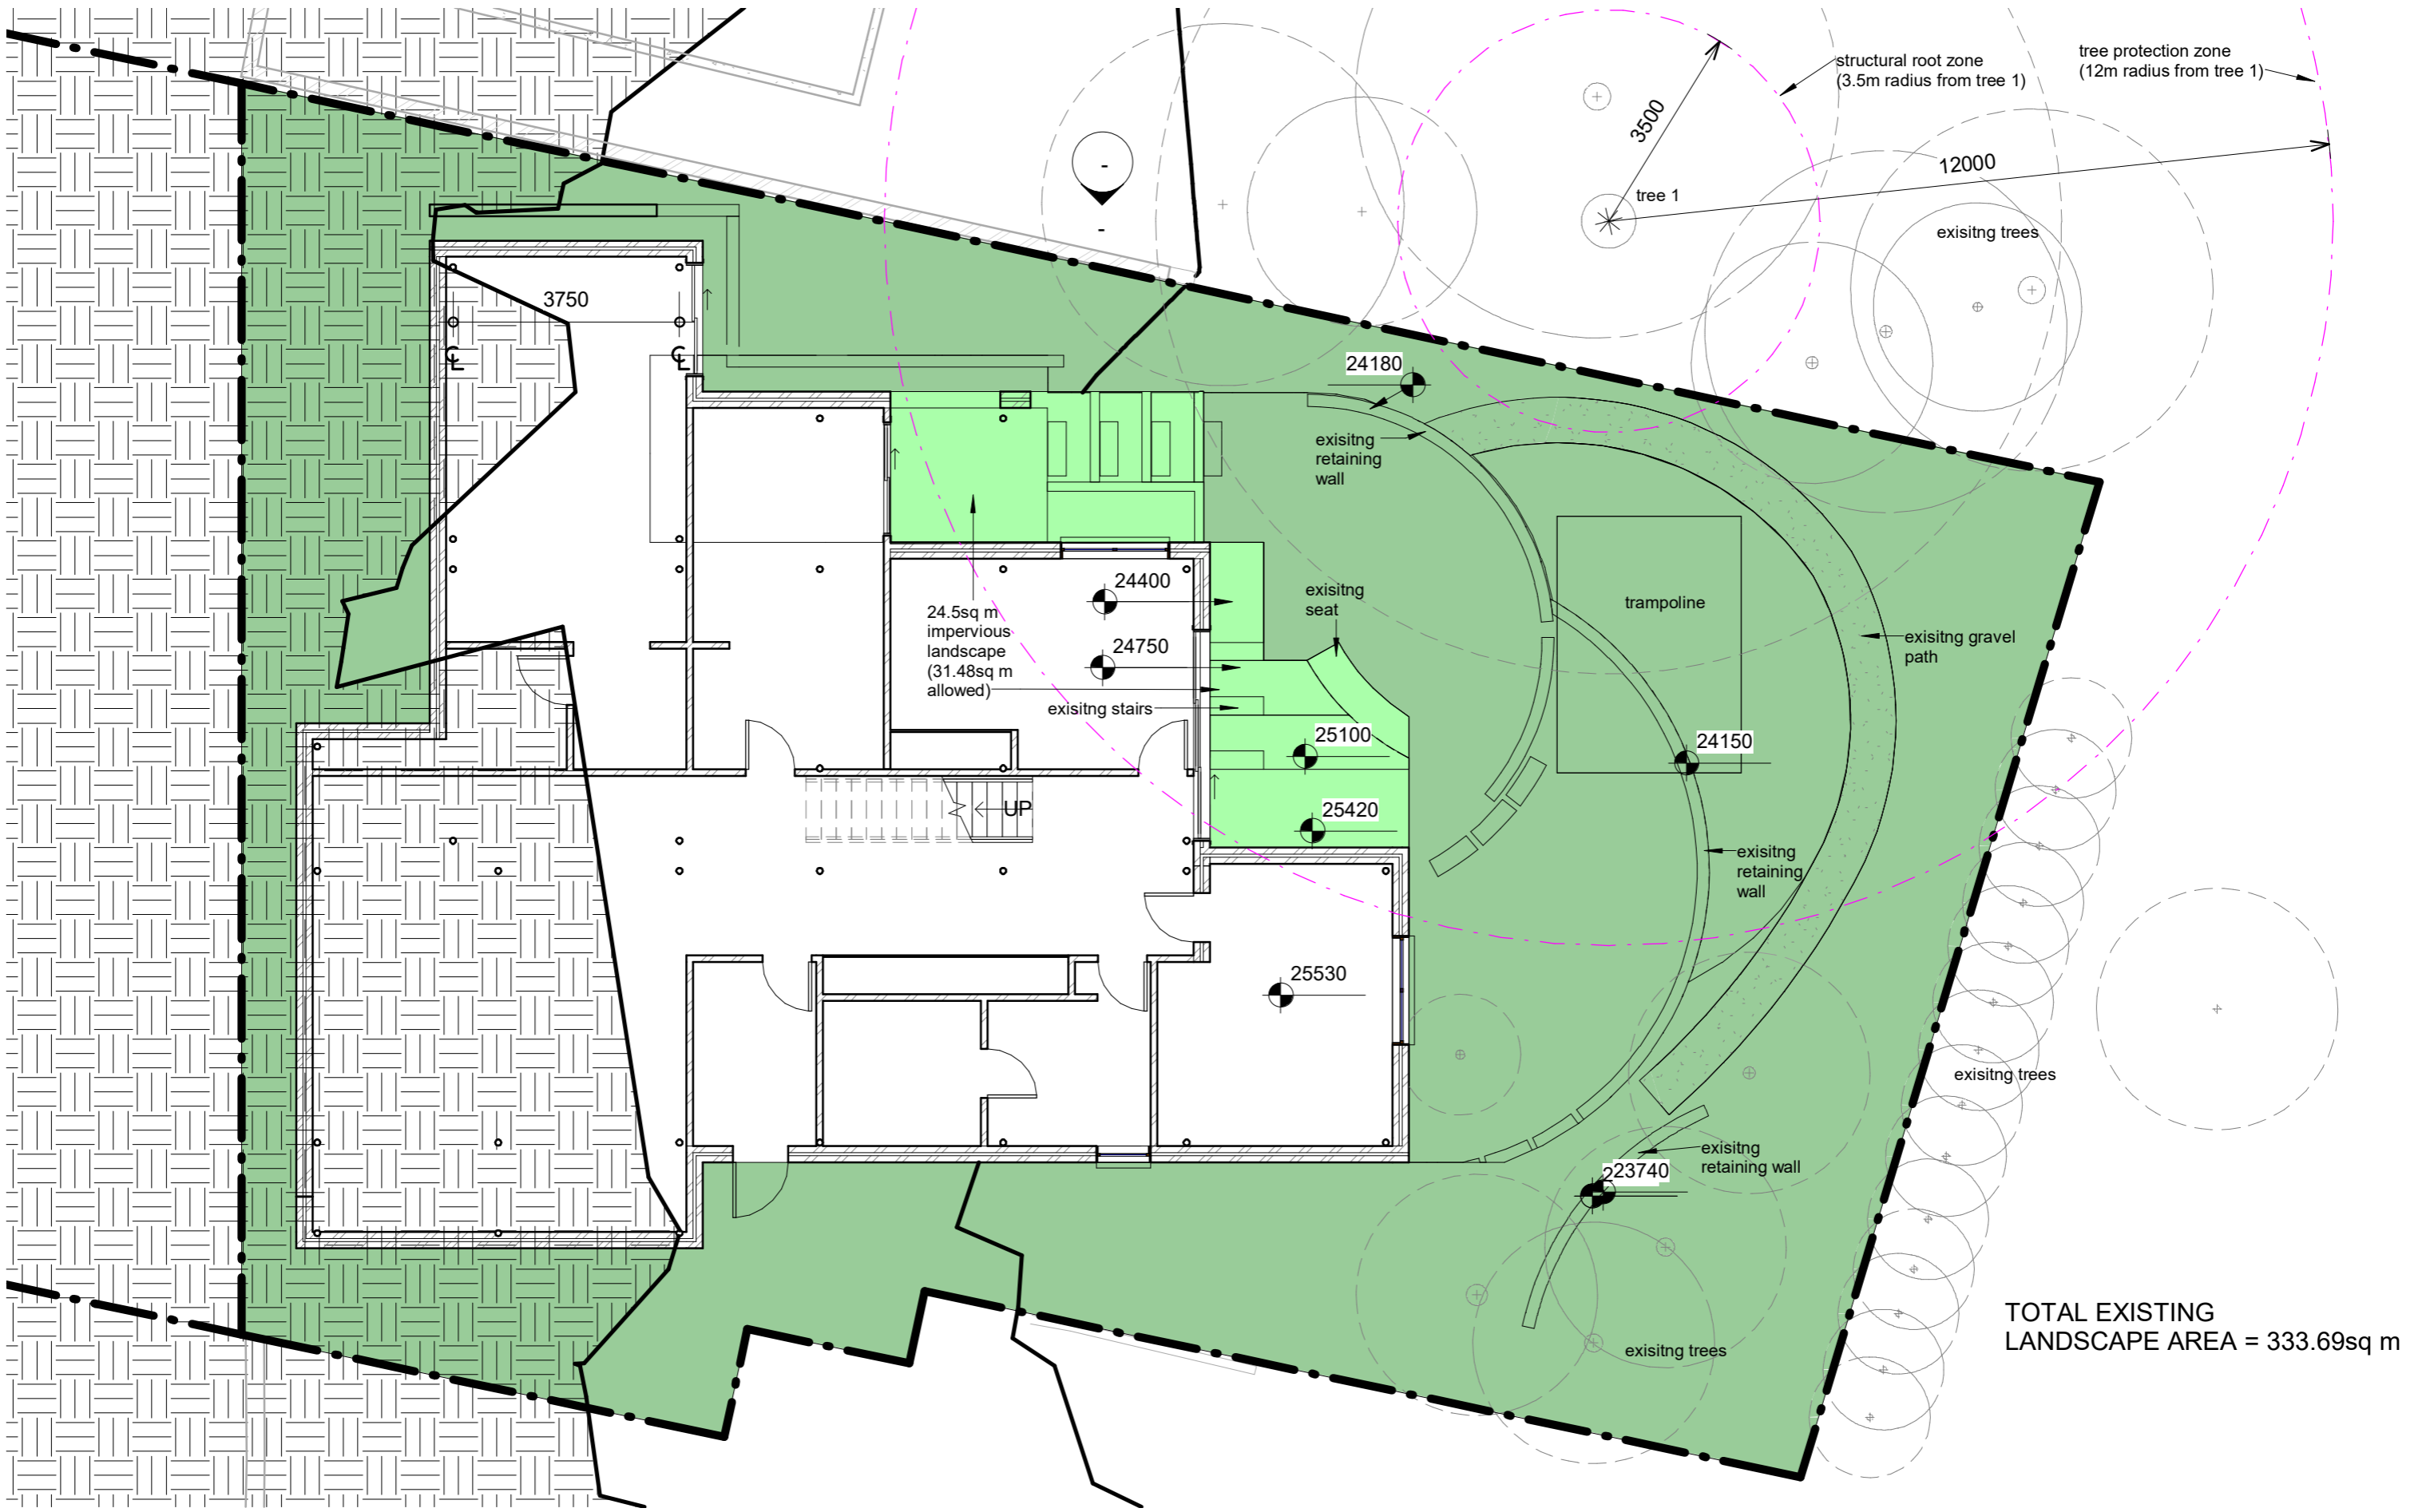

1 Landscape Plan - Existing
1 : 100


PROPOSED MEEHAN POOL	
SITE ADDRESS 20 Palm Beach road ,Palm Beach	
DATE 01-Aug-19 2:56:22 PM	SCALE 1 : 100

DRAWING Landscaped Area - Existing	
64 Goodhope Street, Paddington NSW 2021 <small>Tel. 9331 2232 Mob. 0431 295 512</small>	
428 WD 03.	

**MICHAEL
ROBILLIARD
& ASSOCIATES**

Copyright © This drawing remains the property of Michael Robilliard & Associates Pty Ltd and may not be repeated without written consent. DO NOT SCALE from drawing. All dimensions are in millimetres and are to be on site prior to construction.

Note: DA condition 8
Project arborist must
provide certification that
tree protection has been
installed prior to
commencemnt of works.

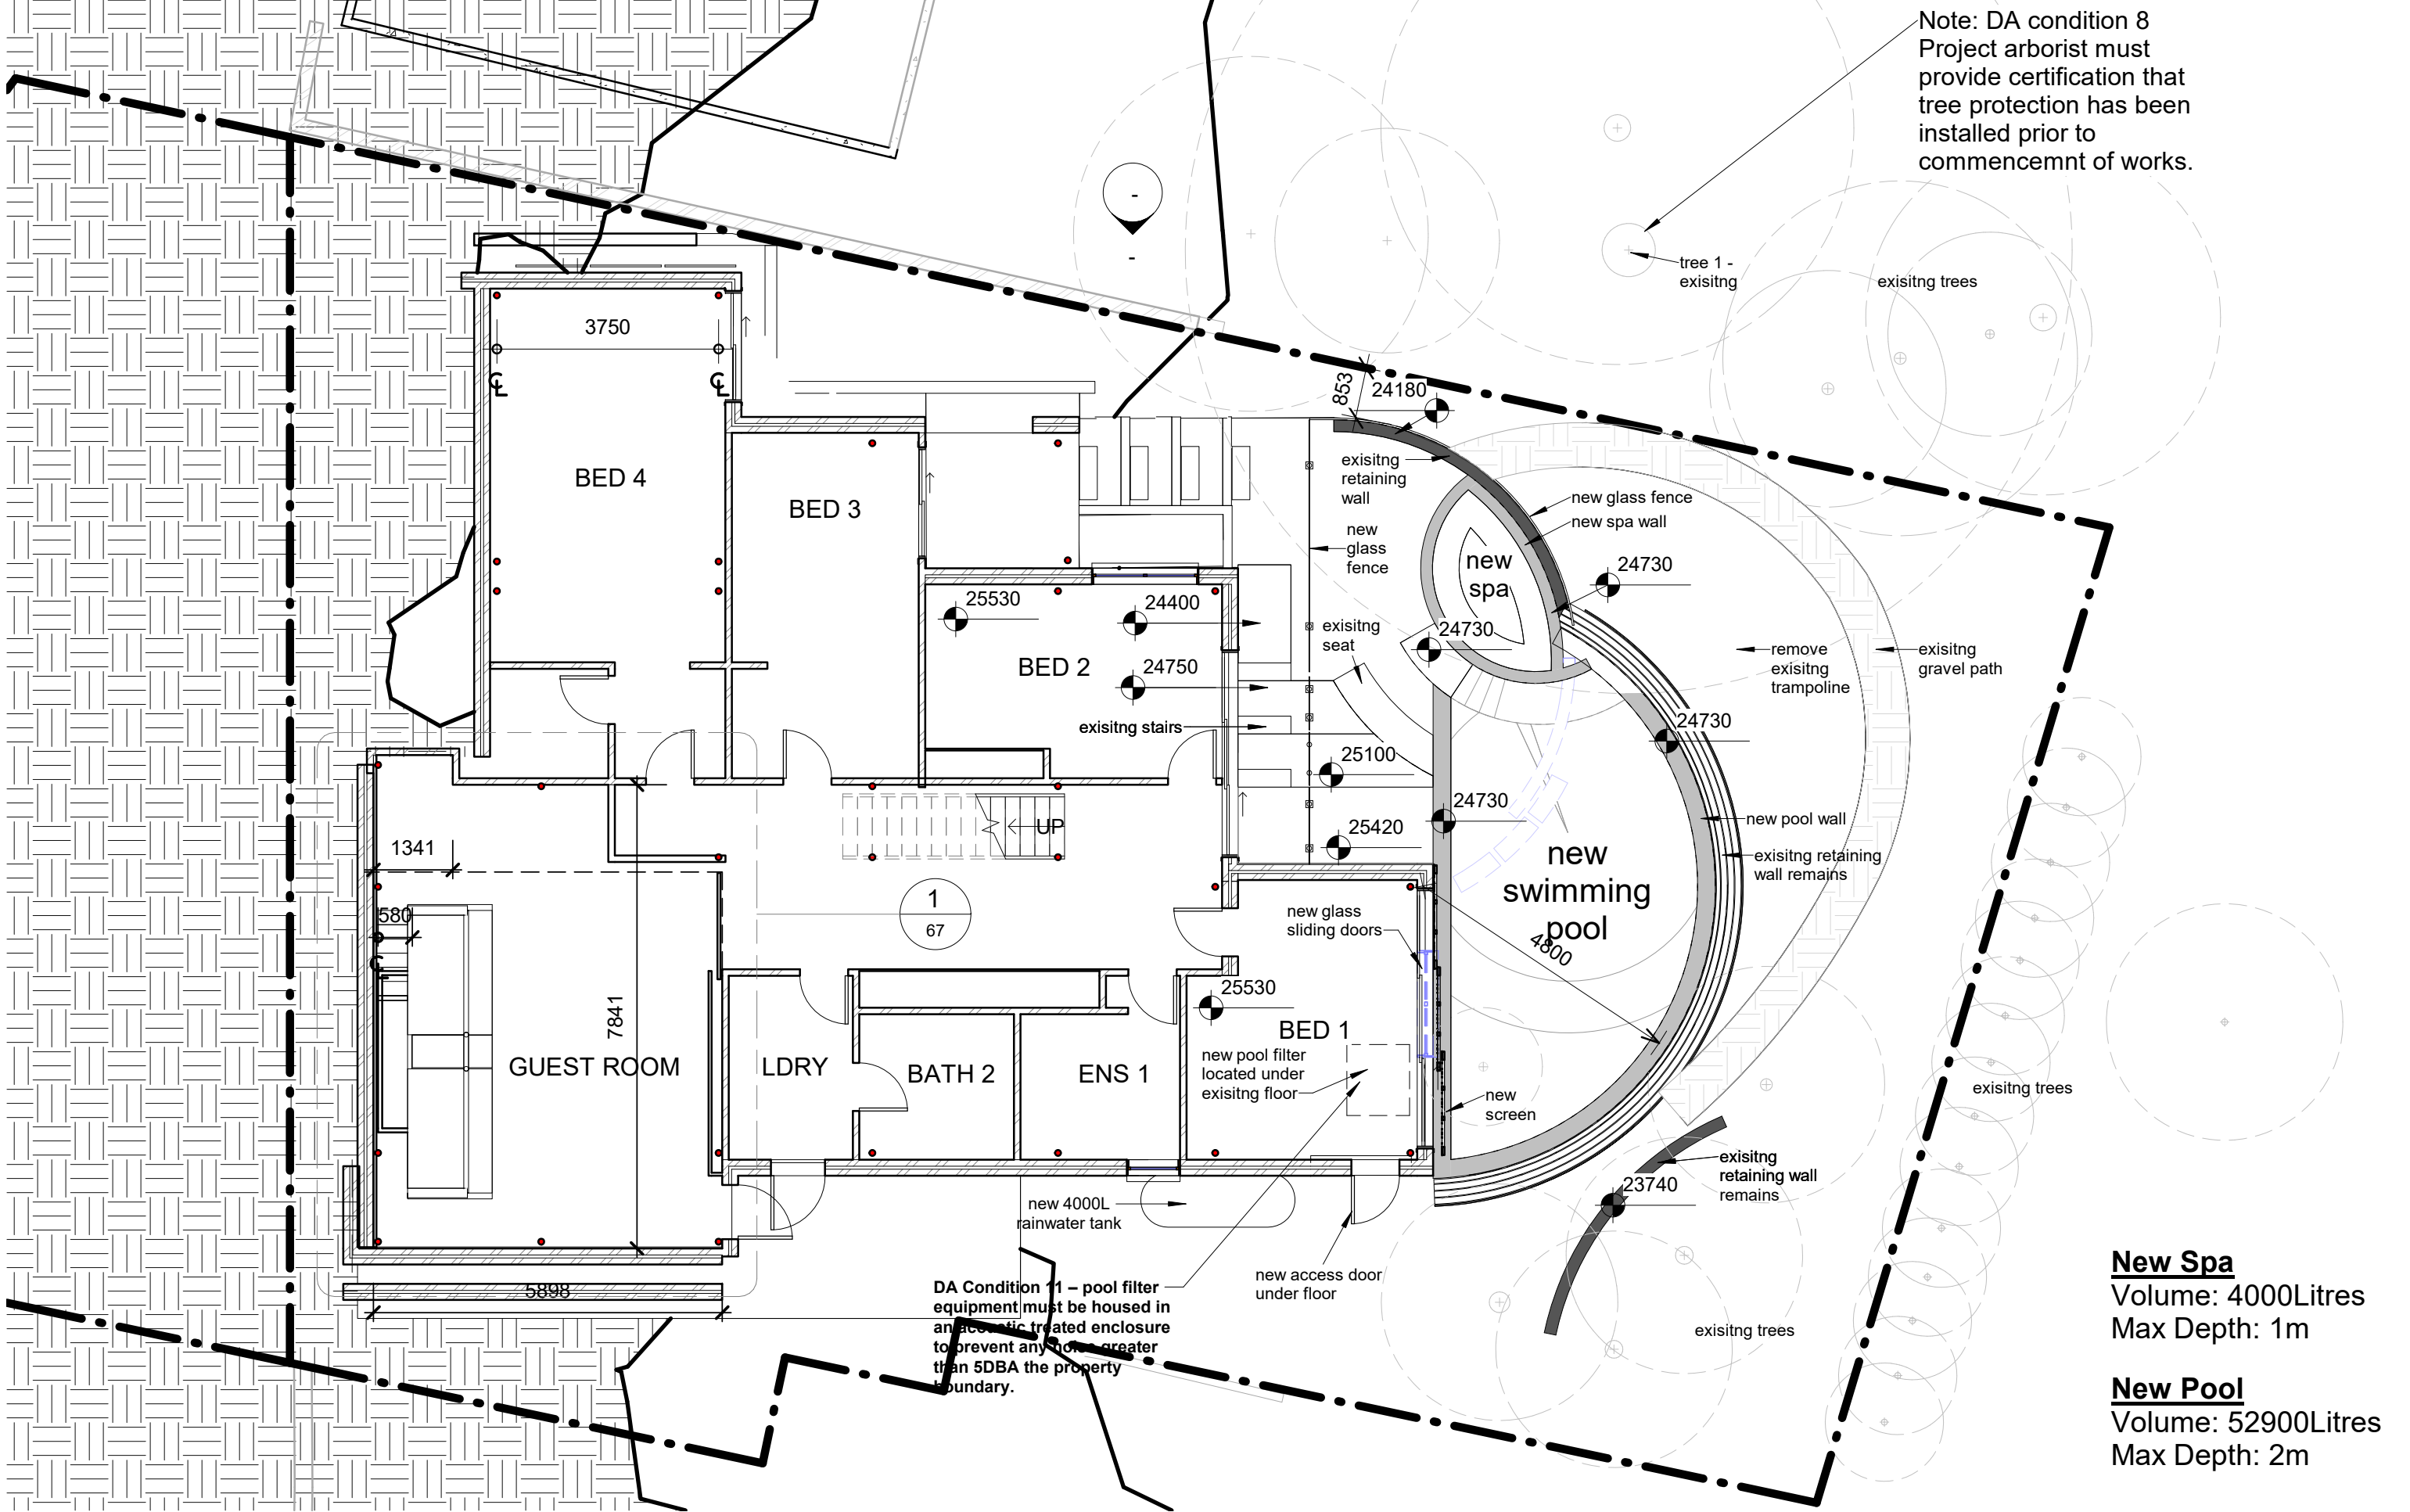

DA Condition 11 – pool filter
equipment must be housed in
an acoustic treated enclosure
to prevent any noise greater
than 5DBA the property
boundary.

New Spa
Volume: 4000Litres
Max Depth: 1m


New Pool
Volume: 52900Litres
Max Depth: 2m

1 - Bedroom
1 : 100

PROPOSED MEEHAN HOUSE		DRAWING Bedroom Floor	
SITE ADDRESS 20 Palm Beach road ,Palm Beach		64 Goodhope Street, Paddington NSW 2021 <small>Tel. 9331 2232 Mob. 0431 295 512</small>	
DATE 28-May-20 3:38:03 PM	SCALE 1 : 100	428 WD 02	

**MICHAEL
ROBILLIARD
& ASSOCIATES**

Copyright © This drawing remains the property of Michael Robilliard & Associates Pty Ltd and may not be repeated without written consent. DO NOT SCALE from drawing. All dimensions are in millimetres and are to be on site prior to construction.

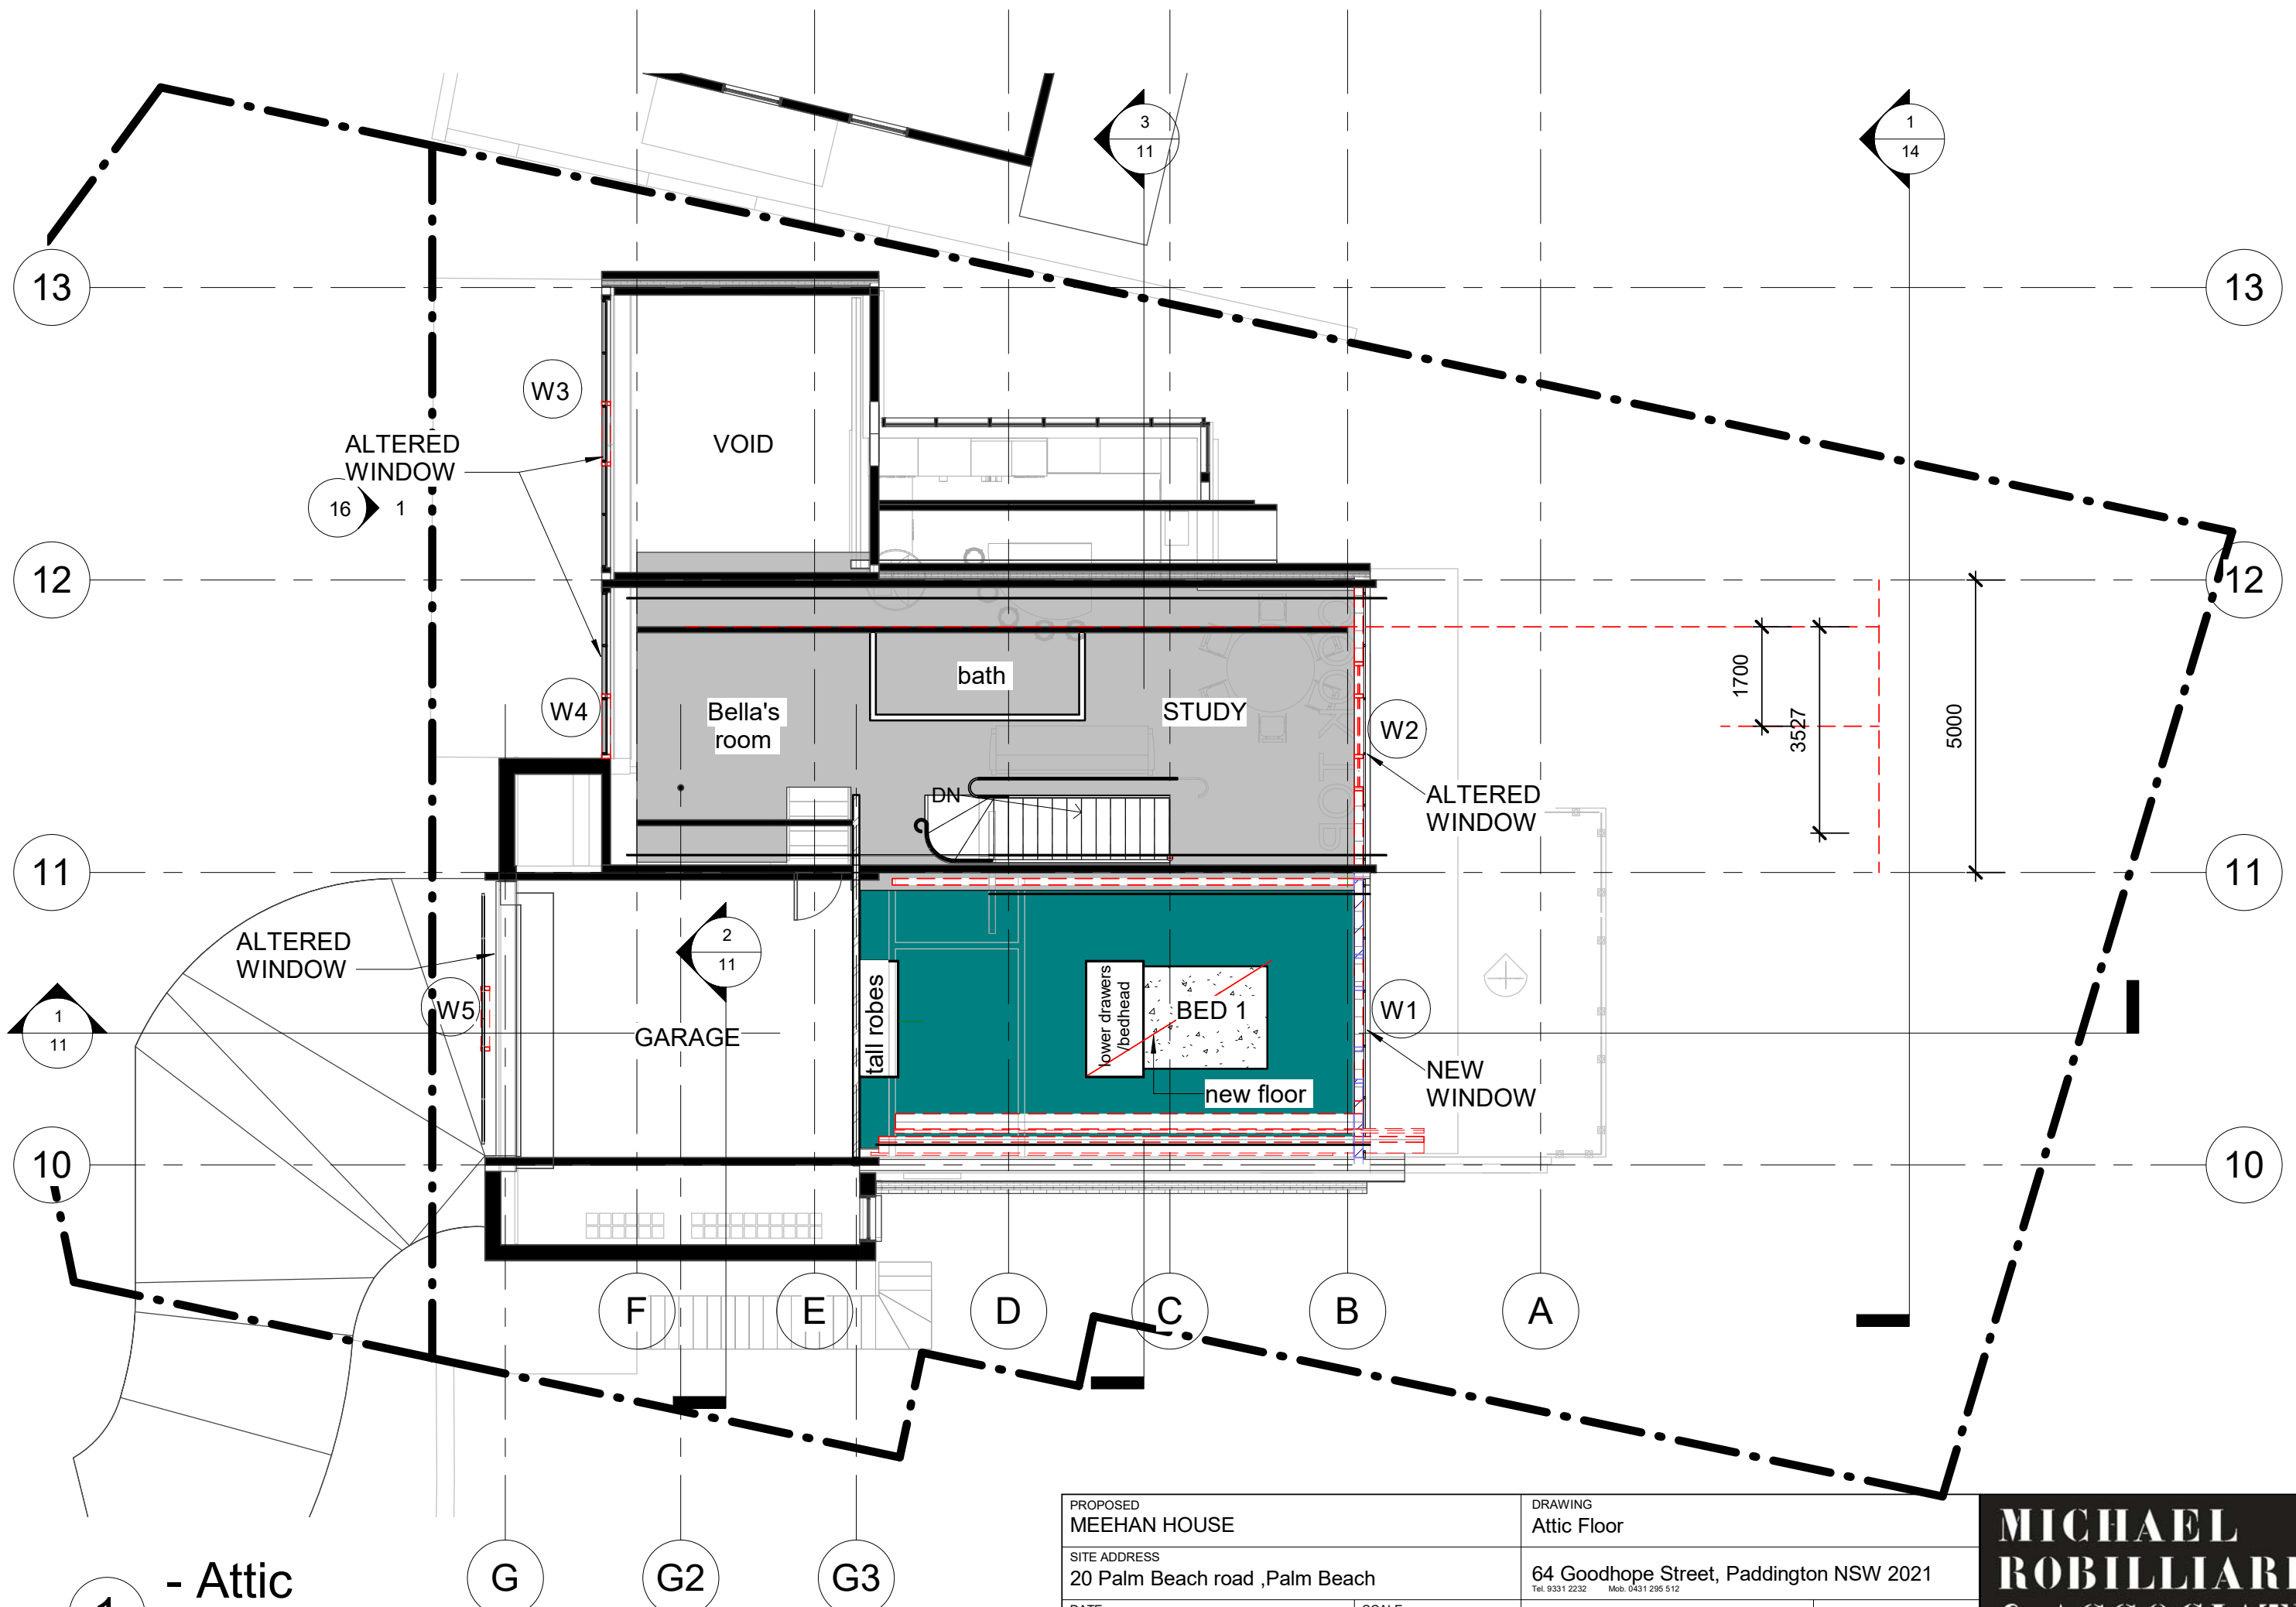


1 - Attic
1 : 100


PROPOSED MEEHAN HOUSE		DRAWING Attic Floor	
SITE ADDRESS 20 Palm Beach road ,Palm Beach		64 Goodhope Street, Paddington NSW 2021 <small>Tel. 9331 2232 Mob. 0431 295 512</small>	
DATE 28-May-20 3:38:07 PM	SCALE 1 : 100	428 WD 04	

**MICHAEL
ROBILLIARD
& ASSOCIATES**


Copyright © This drawing remains the property of Michael Robilliard & Associates Pty Ltd and may not be repeated without written consent. DO NOT SCALE from drawing. All dimensions are in millimetres and are to be on site prior to construction.

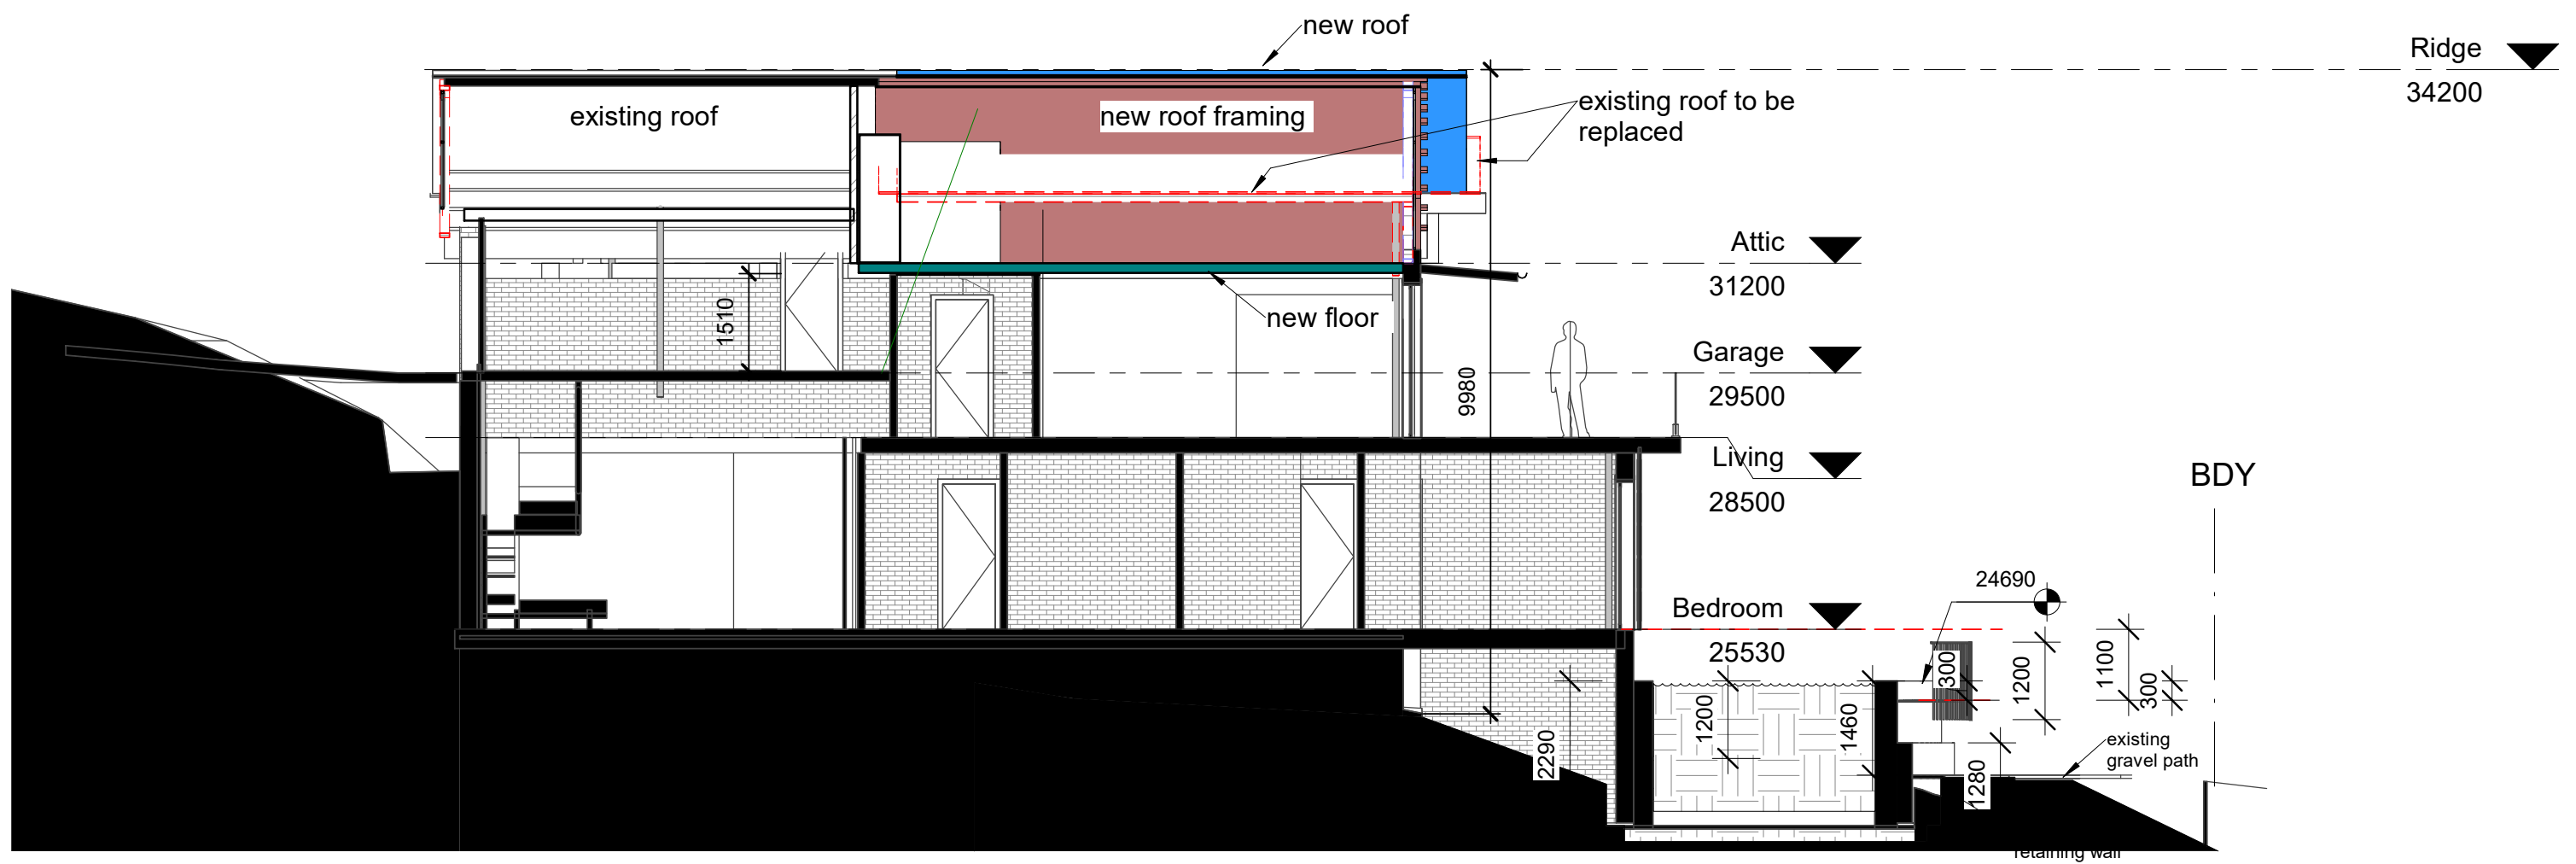

1 Longitudinal section
1 : 100

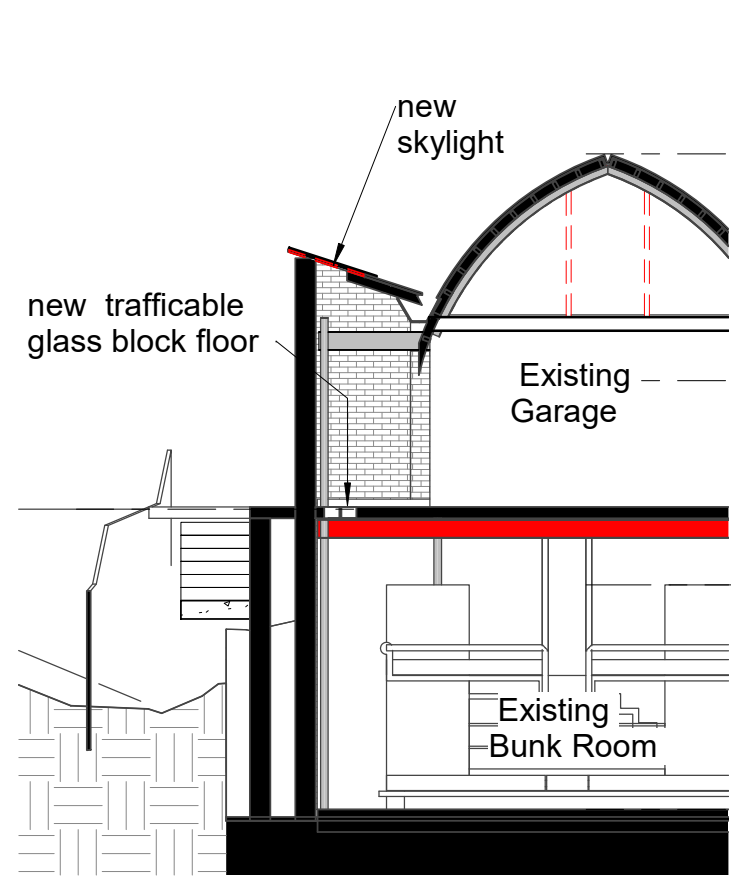

2 Skylight Section
1 : 100

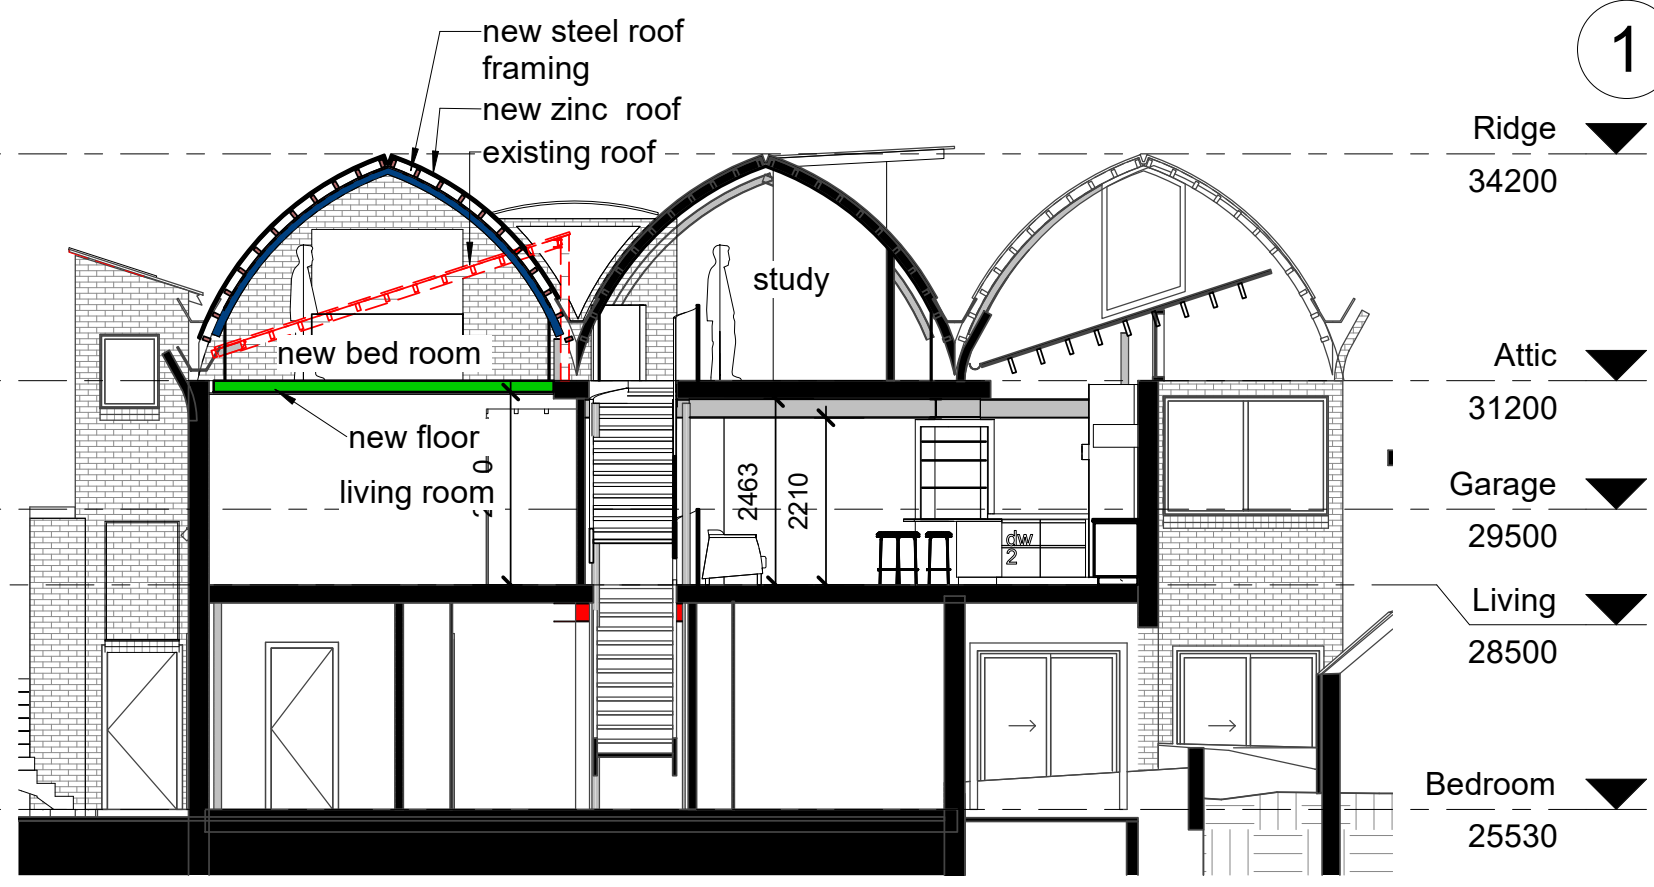


3 Cross Section
1 : 100

PROPOSED MEEHAN HOUSE		DRAWING Sections	
SITE ADDRESS 20 Palm Beach road ,Palm Beach		64 Goodhope Street, Paddington NSW 2021 <small>Tel. 9331 2232 Mob. 0431 295 512</small>	
DATE 28-May-20 3:38:09 PM	SCALE 1 : 100	403 WD 11	

PROPOSED MEEHAN HOUSE		DRAWING Sections	
SITE ADDRESS 20 Palm Beach road ,Palm Beach		64 Goodhope Street, Paddington NSW 2021 <small>Tel. 9331 2232 Mob. 0431 295 512</small>	
DATE 28-May-20 3:38:09 PM	SCALE 1 : 100	403 WD 11	


**MICHAEL
ROBILLIARD
& ASSOCIATES**

Copyright © This drawing remains the property of Michael Robilliard & Associates Pty Ltd and may not be repeated without written consent. DO NOT SCALE from drawing. All dimensions are in millimetres and are to be on site prior to construction.

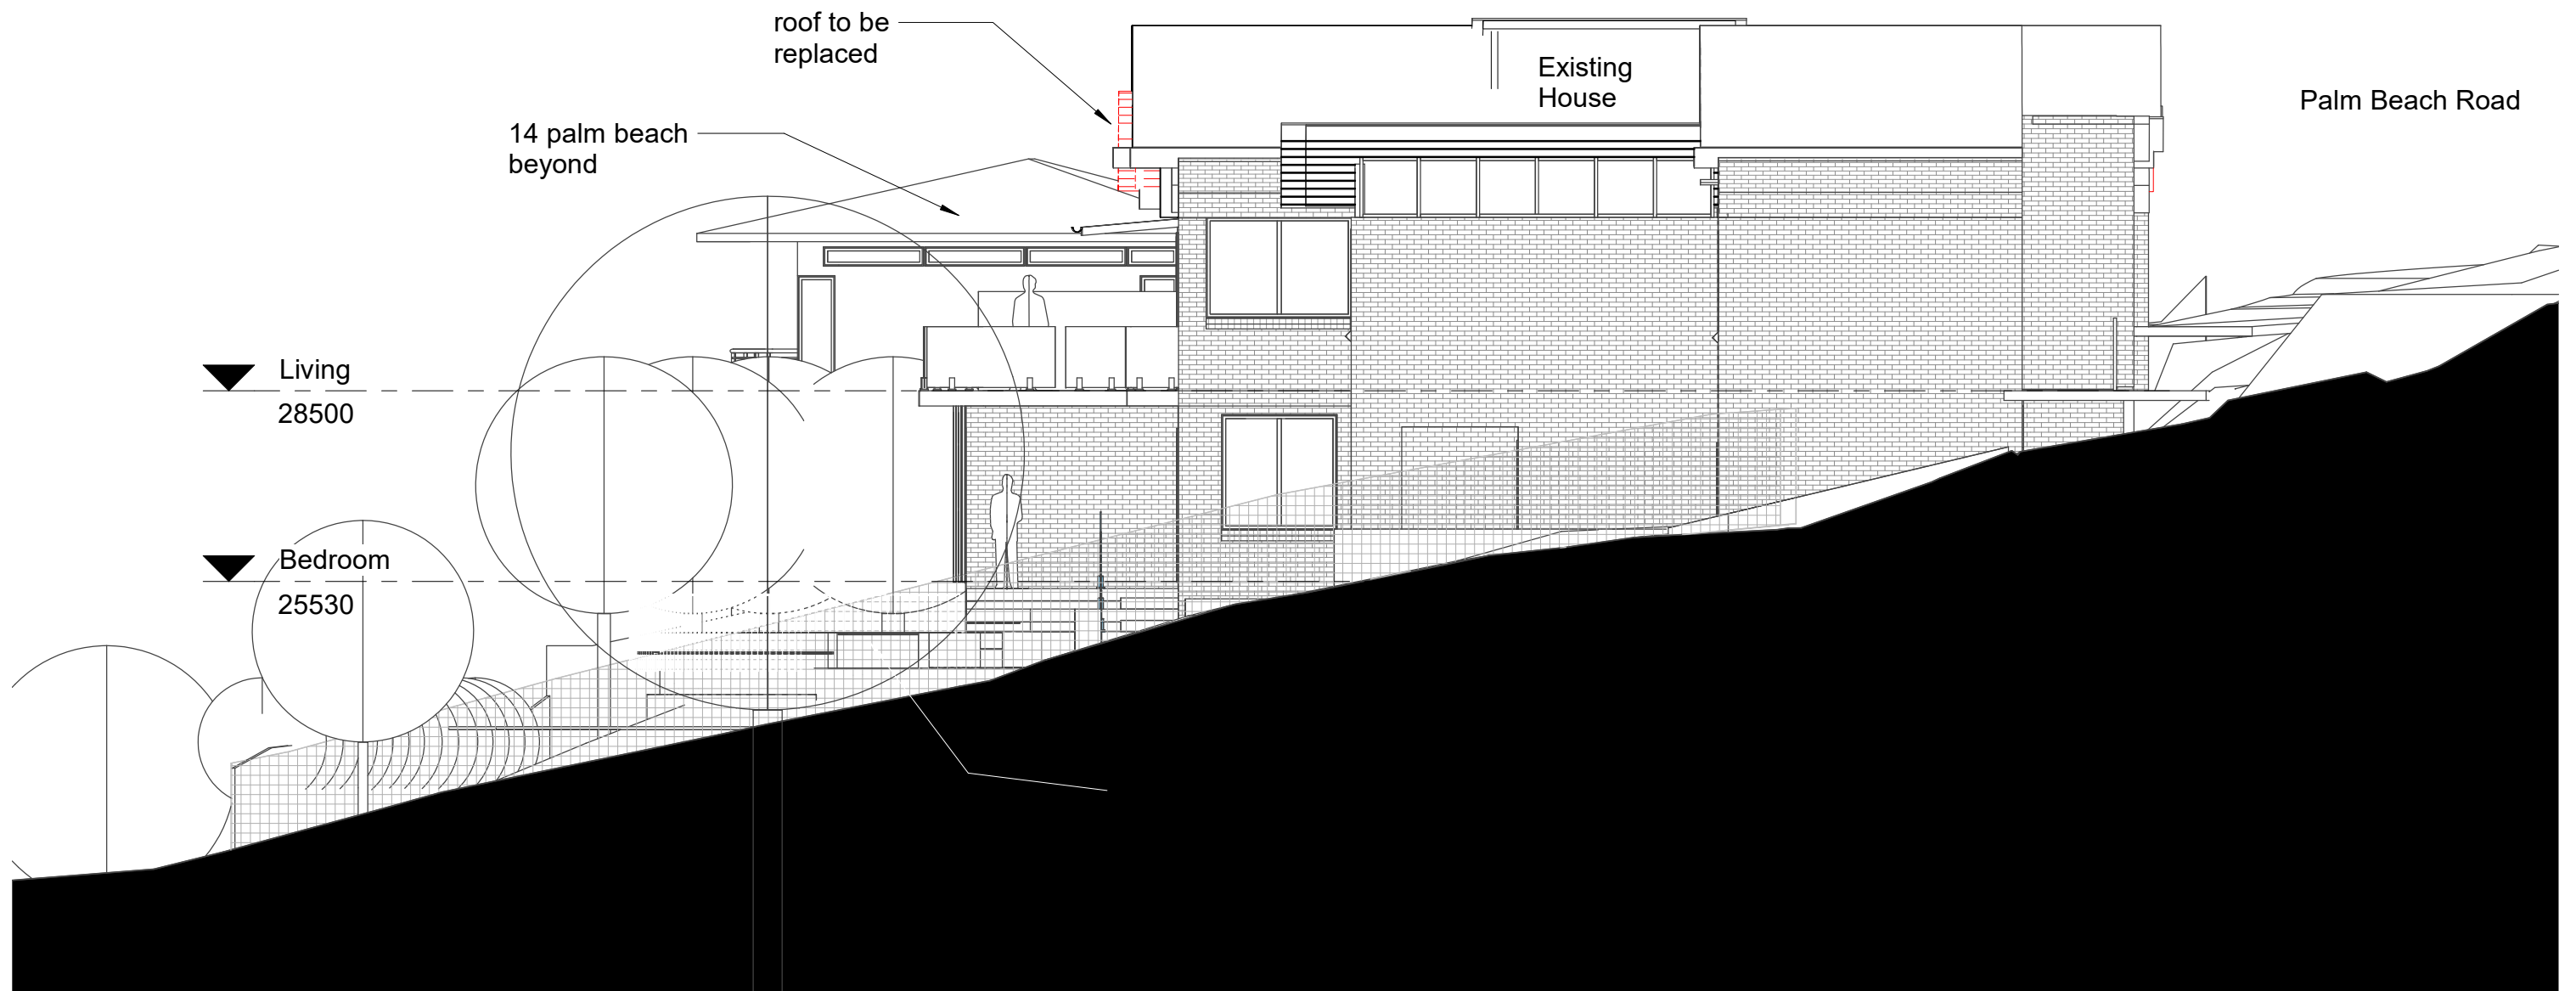

2 North Boundary Elevation
1 : 100


PROPOSED MEEHAN HOUSE		DRAWING North Elevation		MICHAEL ROBILLIARD & ASSOCIATES
SITE ADDRESS 20 Palm Beach road ,Palm Beach		64 Goodhope Street, Paddington NSW 2021 <small>Tel. 9331 2232 Mob. 0431 295 512</small>		
DATE 28-May-20 3:38:12 PM	SCALE 1 : 100	428 WD 13		

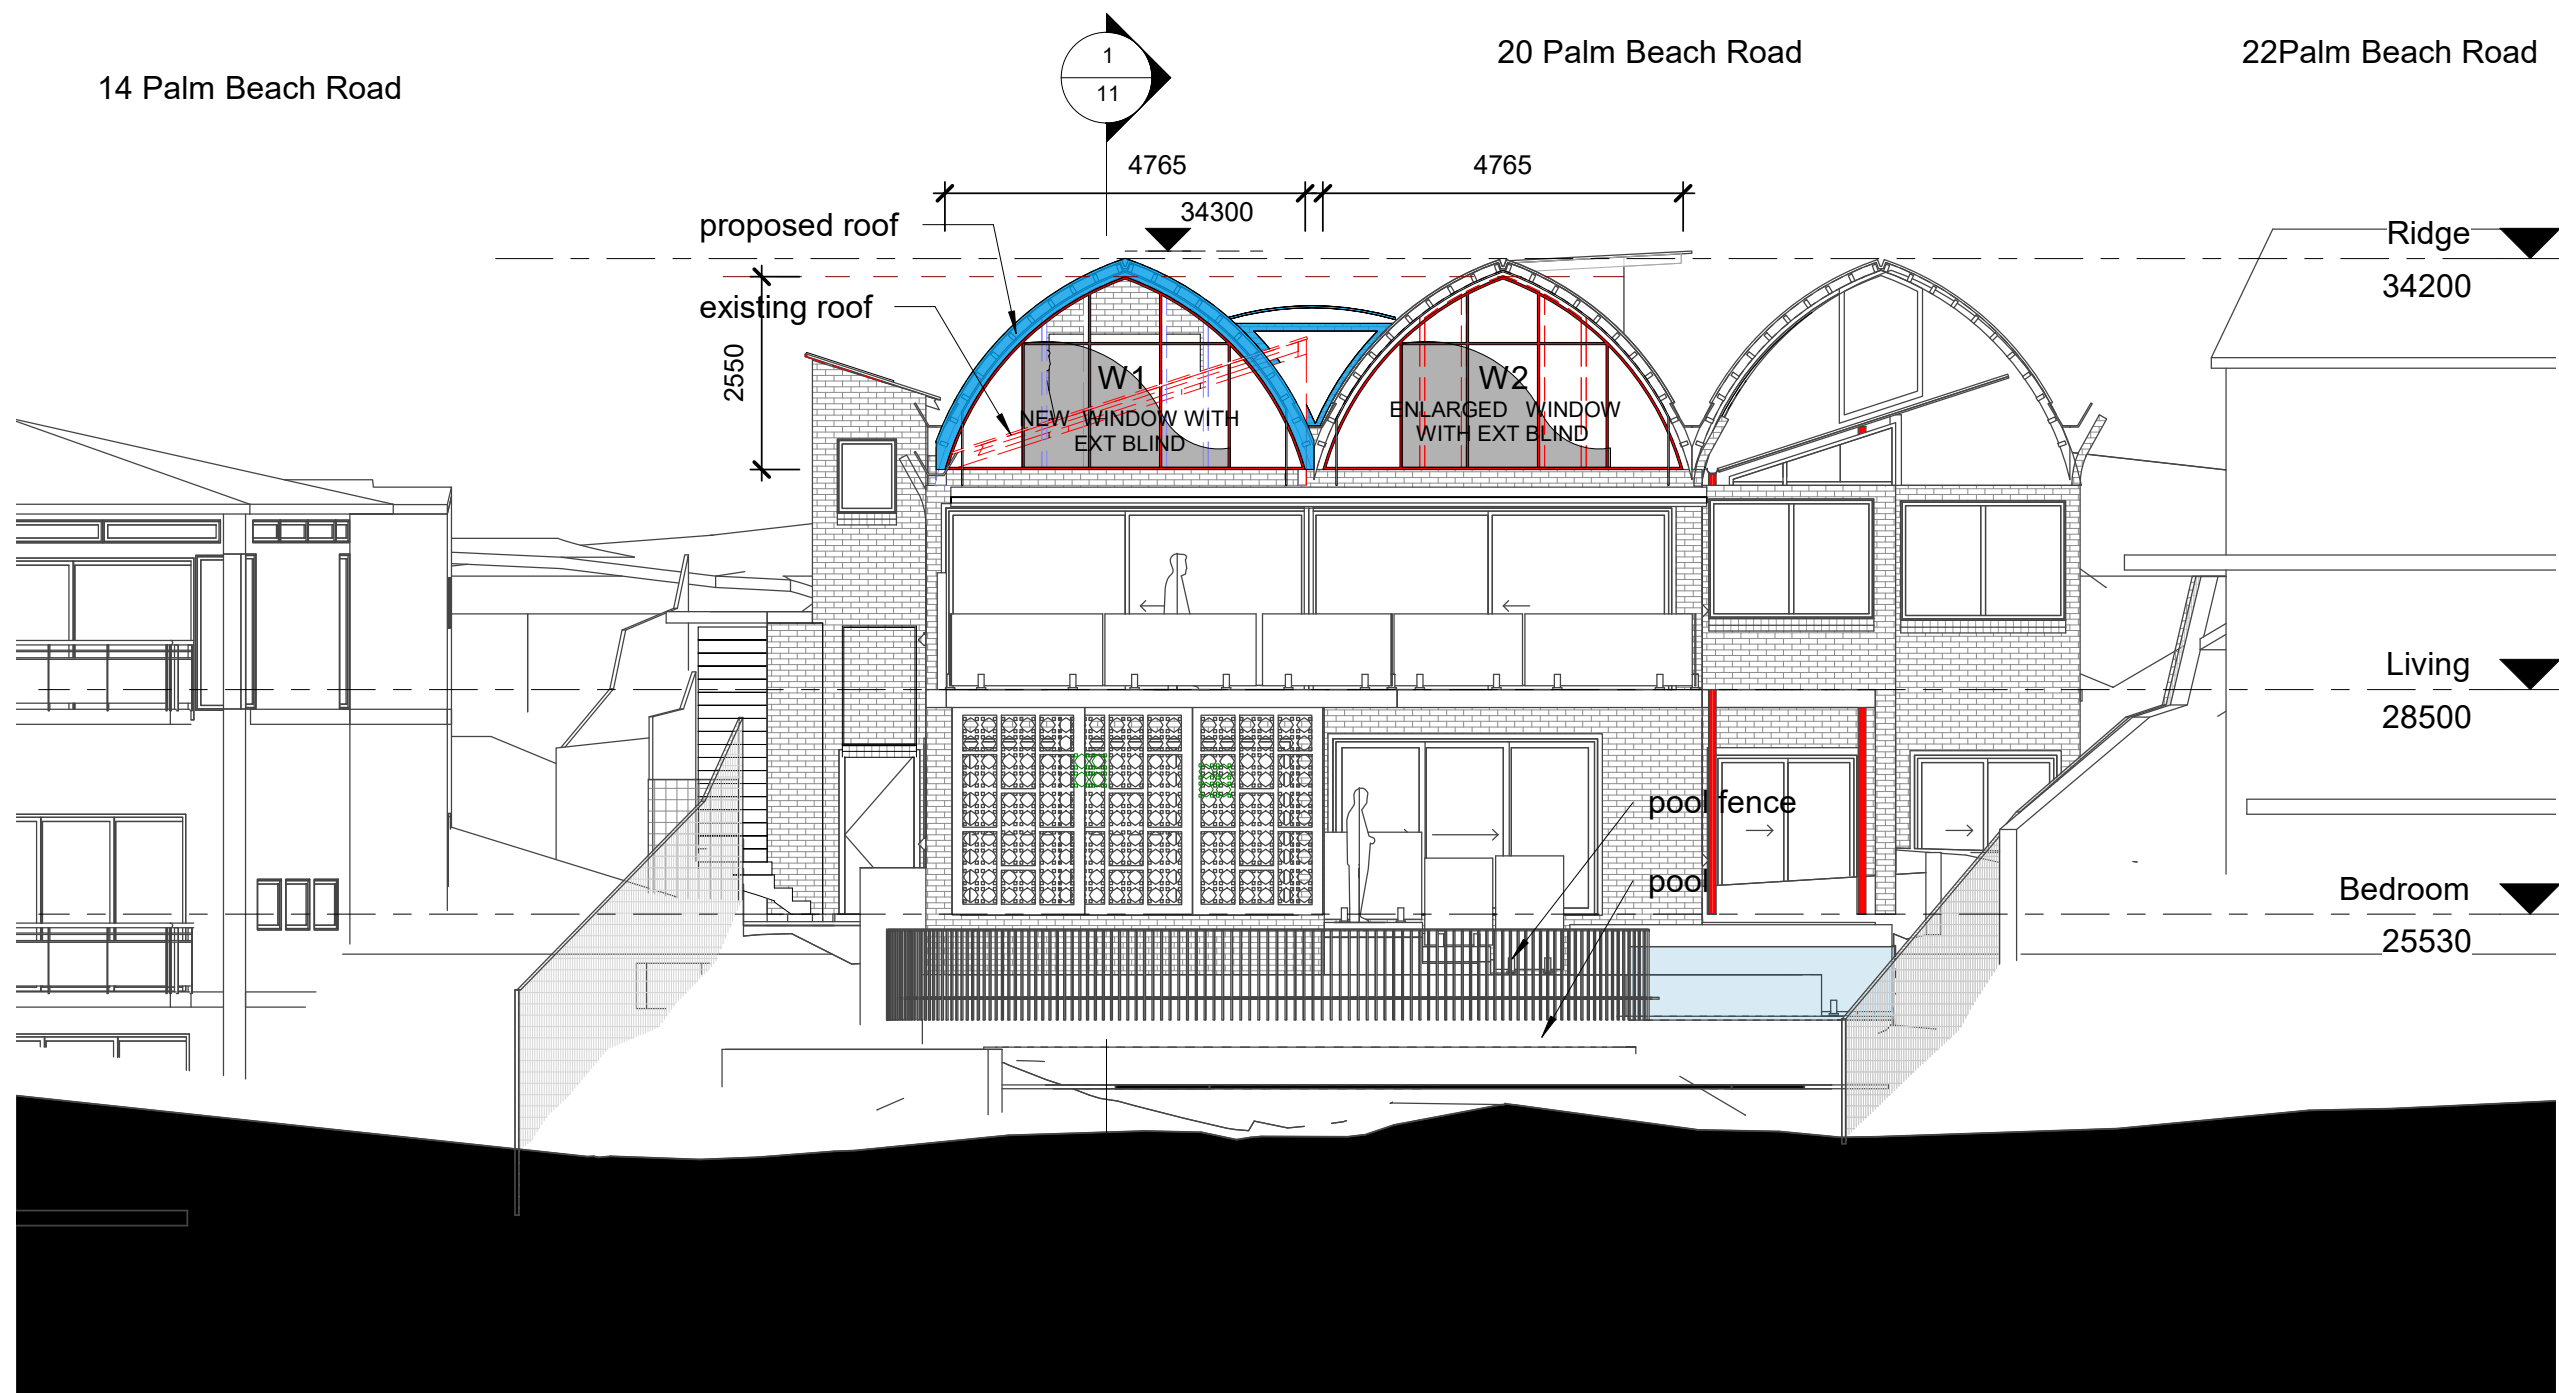

1 East Boundary Elevation
1 : 100

PROPOSED MEEHAN HOUSE		DRAWING East Elevation		MICHAEL ROBILLIARD & ASSOCIATES
SITE ADDRESS 20 Palm Beach road ,Palm Beach		64 Goodhope Street, Paddington NSW 2021 <small>Tel. 9331 2232 Mob. 0431 295 512</small>		
DATE 28-May-20 3:38:17 PM	SCALE 1 : 100	428 WD 14		


Copyright © This drawing remains the property of Michael Robilliard & Associates Pty Ltd and may not be repeated without written consent. DO NOT SCALE from drawing. All dimensions are in millimetres and are to be on site prior to construction.

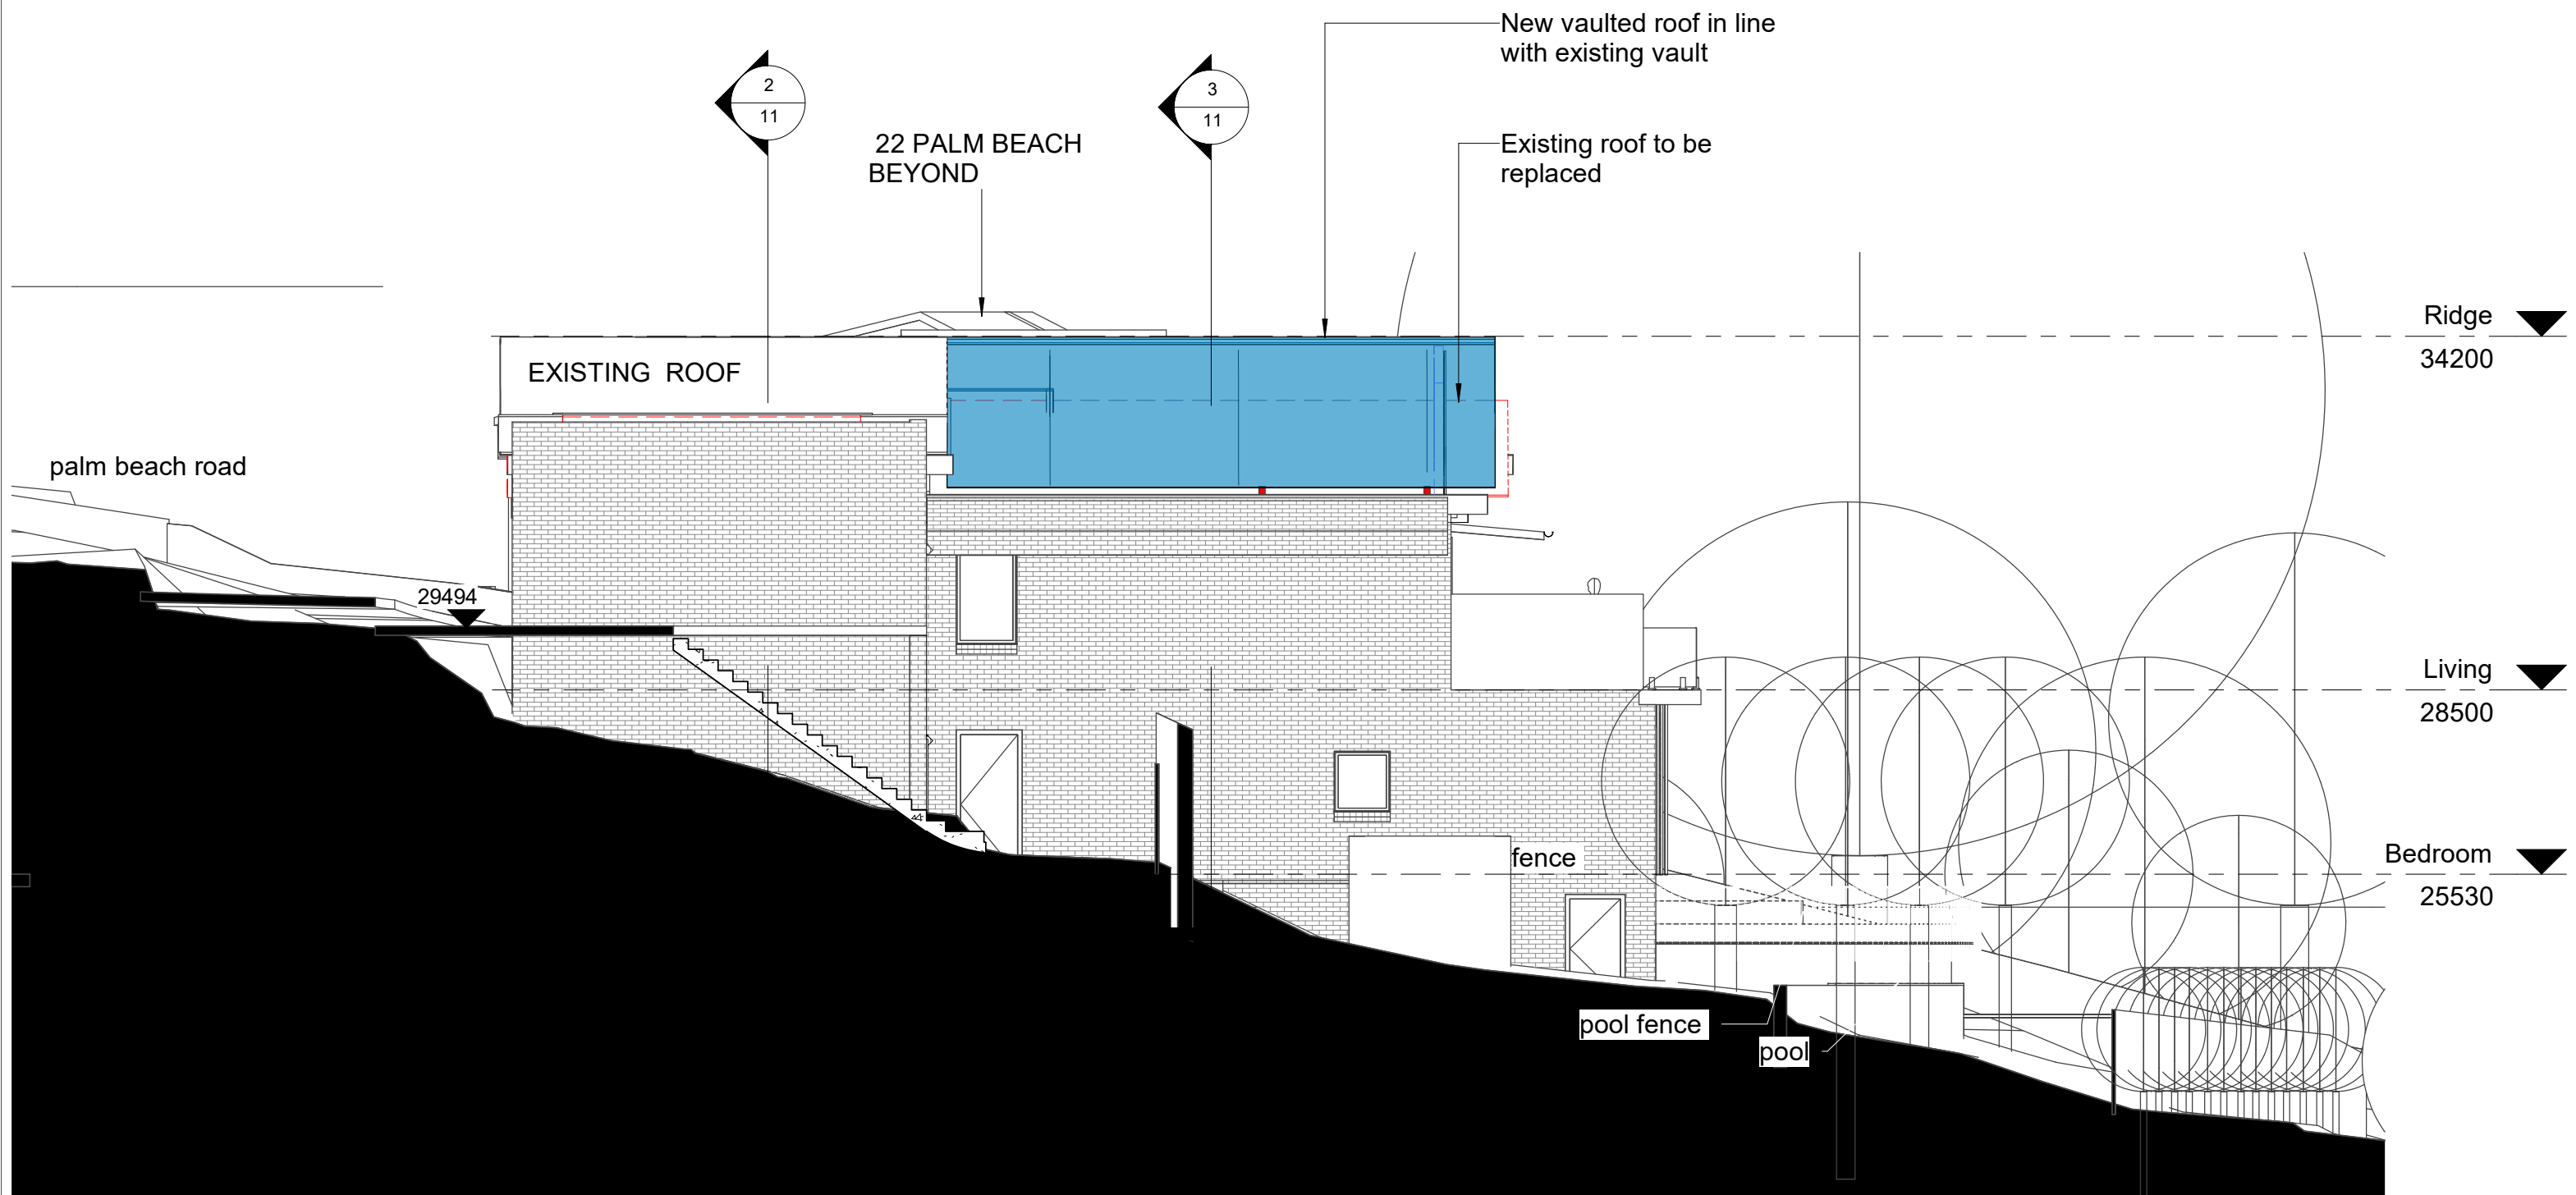

1 South Boundary Elevation
1 : 100

PROPOSED MEEHAN HOUSE		DRAWING South Elevation		MICHAEL ROBILLIARD & ASSOCIATES
SITE ADDRESS 20 Palm Beach road ,Palm Beach		64 Goodhope Street, Paddington NSW 2021 <small>Tel. 9331 2232 Mob. 0431 295 512</small>		
DATE 28-May-20 3:38:19 PM	SCALE 1 : 100	428 WD 15		


Copyright © This drawing remains the property of Michael Robilliard & Associates Pty Ltd and may not be repeated without written consent. DO NOT SCALE from drawing. All dimensions are in millimetres and are to be on site prior to construction.

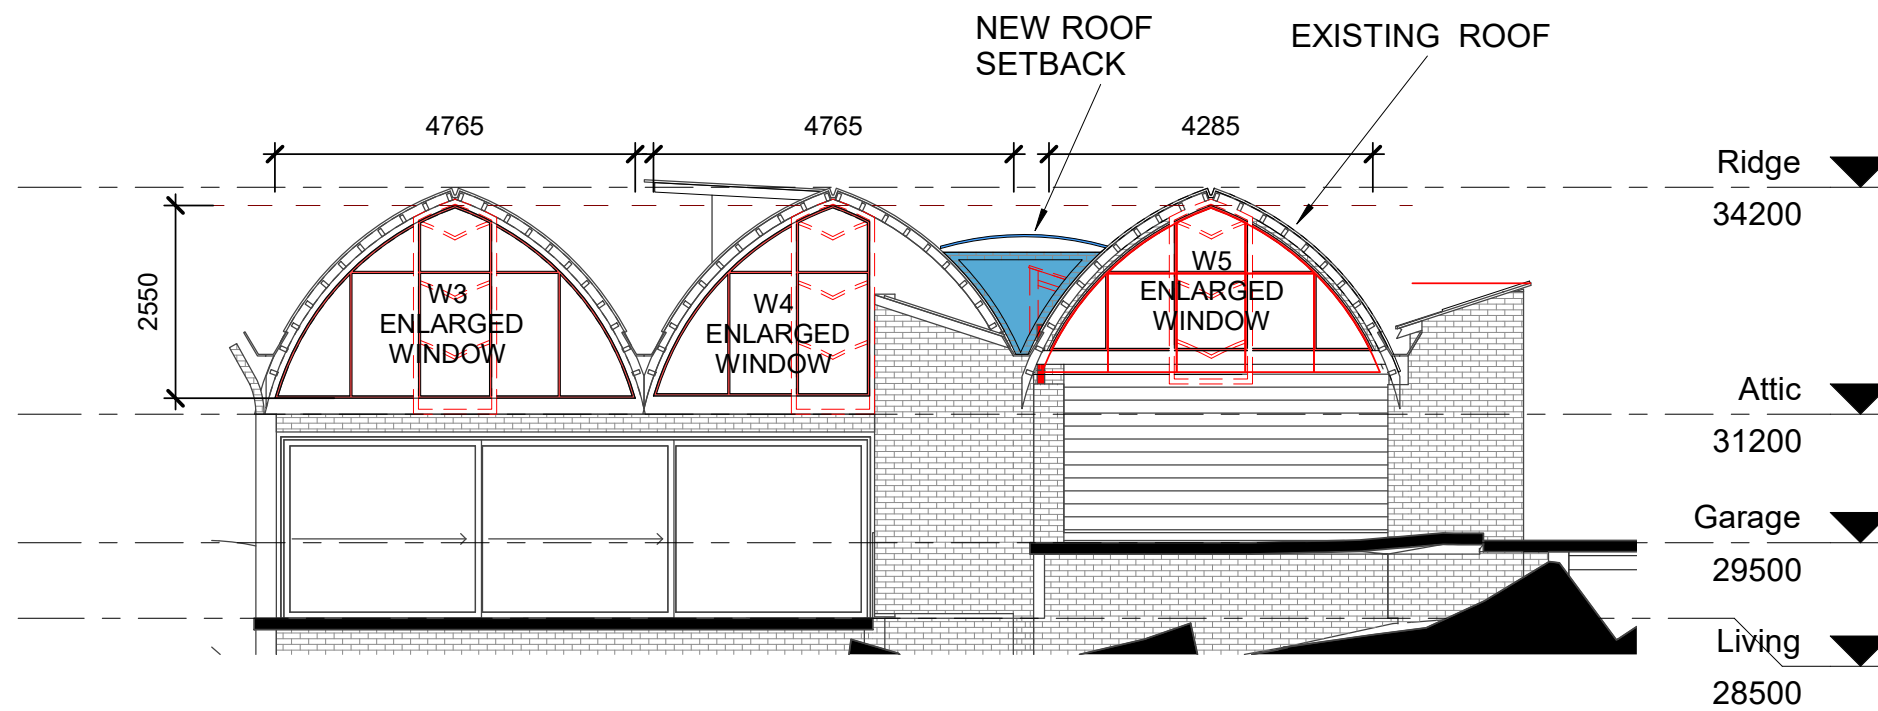

1 West Boundary Elevation
1 : 100

PROPOSED MEEHAN HOUSE		DRAWING West Elevation	
SITE ADDRESS 20 Palm Beach road ,Palm Beach		64 Goodhope Street, Paddington NSW 2021 <small>Tel. 9331 2232 Mob. 0431 295 512</small>	
DATE 28-May-20 3:38:22 PM	SCALE 1 : 100		428 WD 16

**MICHAEL
ROBILLIARD
& ASSOCIATES**

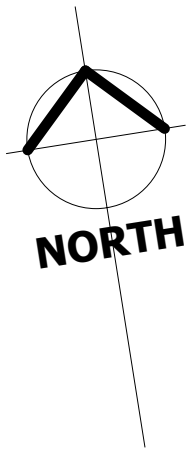


1 Site Analysis Plan
1 : 200

PROPOSED MEEHAN HOUSE	
SITE ADDRESS 20 Palm Beach road ,Palm Beach	
DATE 28-May-20 3:38:27 PM	SCALE 1 : 200

DRAWING Site Analysis Plan	
64 Goodhope Street, Paddington NSW 2021 <small>Tel. 9331 2232 Mob. 0431 295 512</small>	
	428 WD 90

**MICHAEL
ROBILLIARD
& ASSOCIATES**

Copyright © This drawing remains the property of Michael Robilliard & Associates Pty Ltd and may not be repeated without written consent. DO NOT SCALE from drawing. All dimensions are in millimetres and are to be on site prior to construction.

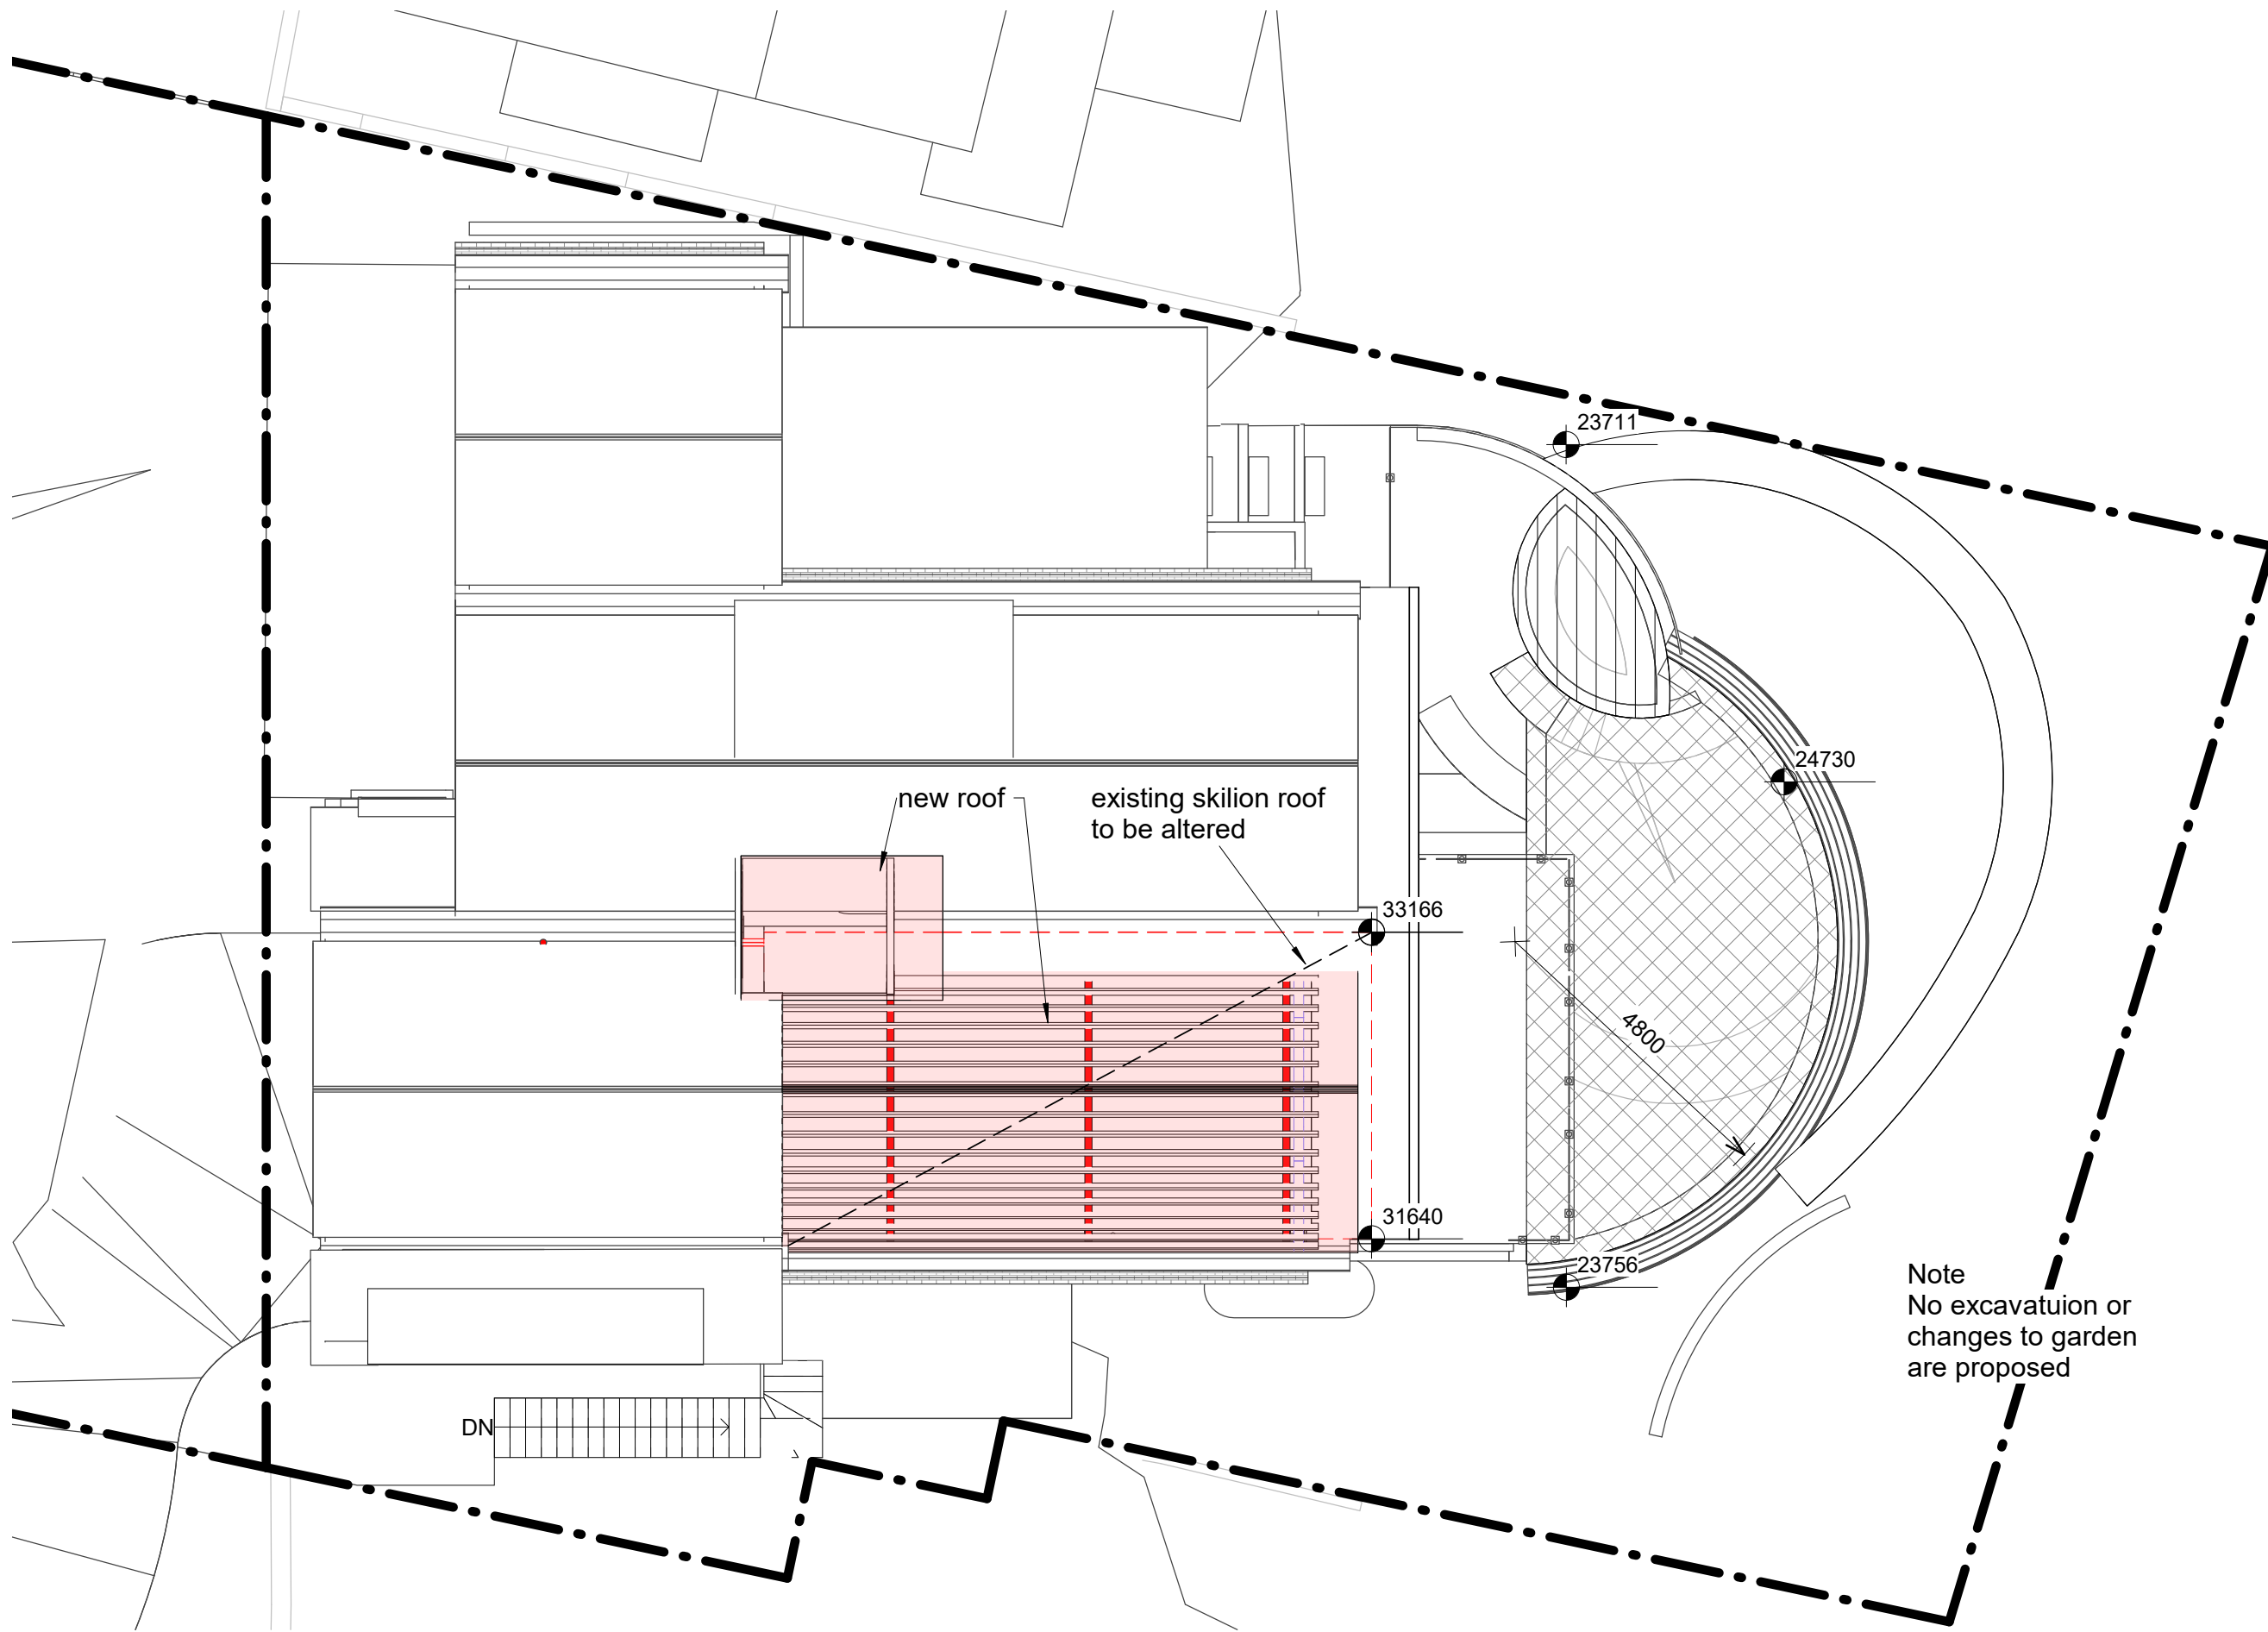

1 Demolition Plan
1 : 100

PROPOSED MEEHAN HOUSE	
SITE ADDRESS 20 Palm Beach road ,Palm Beach	
DATE 28-May-20 3:38:28 PM	SCALE 1 : 100

DRAWING Demolition Plan	
64 Goodhope Street, Paddington NSW 2021 <small>Tel. 9331 2232 Mob. 0431 295 512</small>	
	428 WD 91

**MICHAEL
ROBILLIARD
& ASSOCIATES**

Copyright © This drawing remains the property of Michael Robilliard & Associates Pty Ltd and may not be repeated without written consent. DO NOT SCALE from drawing. All dimensions are in millimetres and are to be on site prior to construction.



1

View from 15 Palm Beach - Existing

PROPOSED MEEHAN HOUSE		DRAWING Existing Photo Montage	
SITE ADDRESS 20 Palm Beach road ,Palm Beach		64 Goodhope Street, Paddington NSW 2021 <small>Tel. 9331 2232 Mob. 0431 295 512</small>	
DATE 28-May-20 3:38:59 PM	SCALE		428 WD 105

**MICHAEL
ROBILLIARD
& ASSOCIATES**



1

View from 15 Palm Beach - Proposed

PROPOSED MEEHAN HOUSE		DRAWING Proposed Photo Montage	
SITE ADDRESS 20 Palm Beach road ,Palm Beach		64 Goodhope Street, Paddington NSW 2021 <small>Tel. 9331 2232 Mob. 0431 295 512</small>	
DATE 28-May-20 3:39:01 PM	SCALE		428 WD 106

**MICHAEL
ROBILLIARD
& ASSOCIATES**